



SITE PLAN DIAGRAM

 


ISOMETRIC

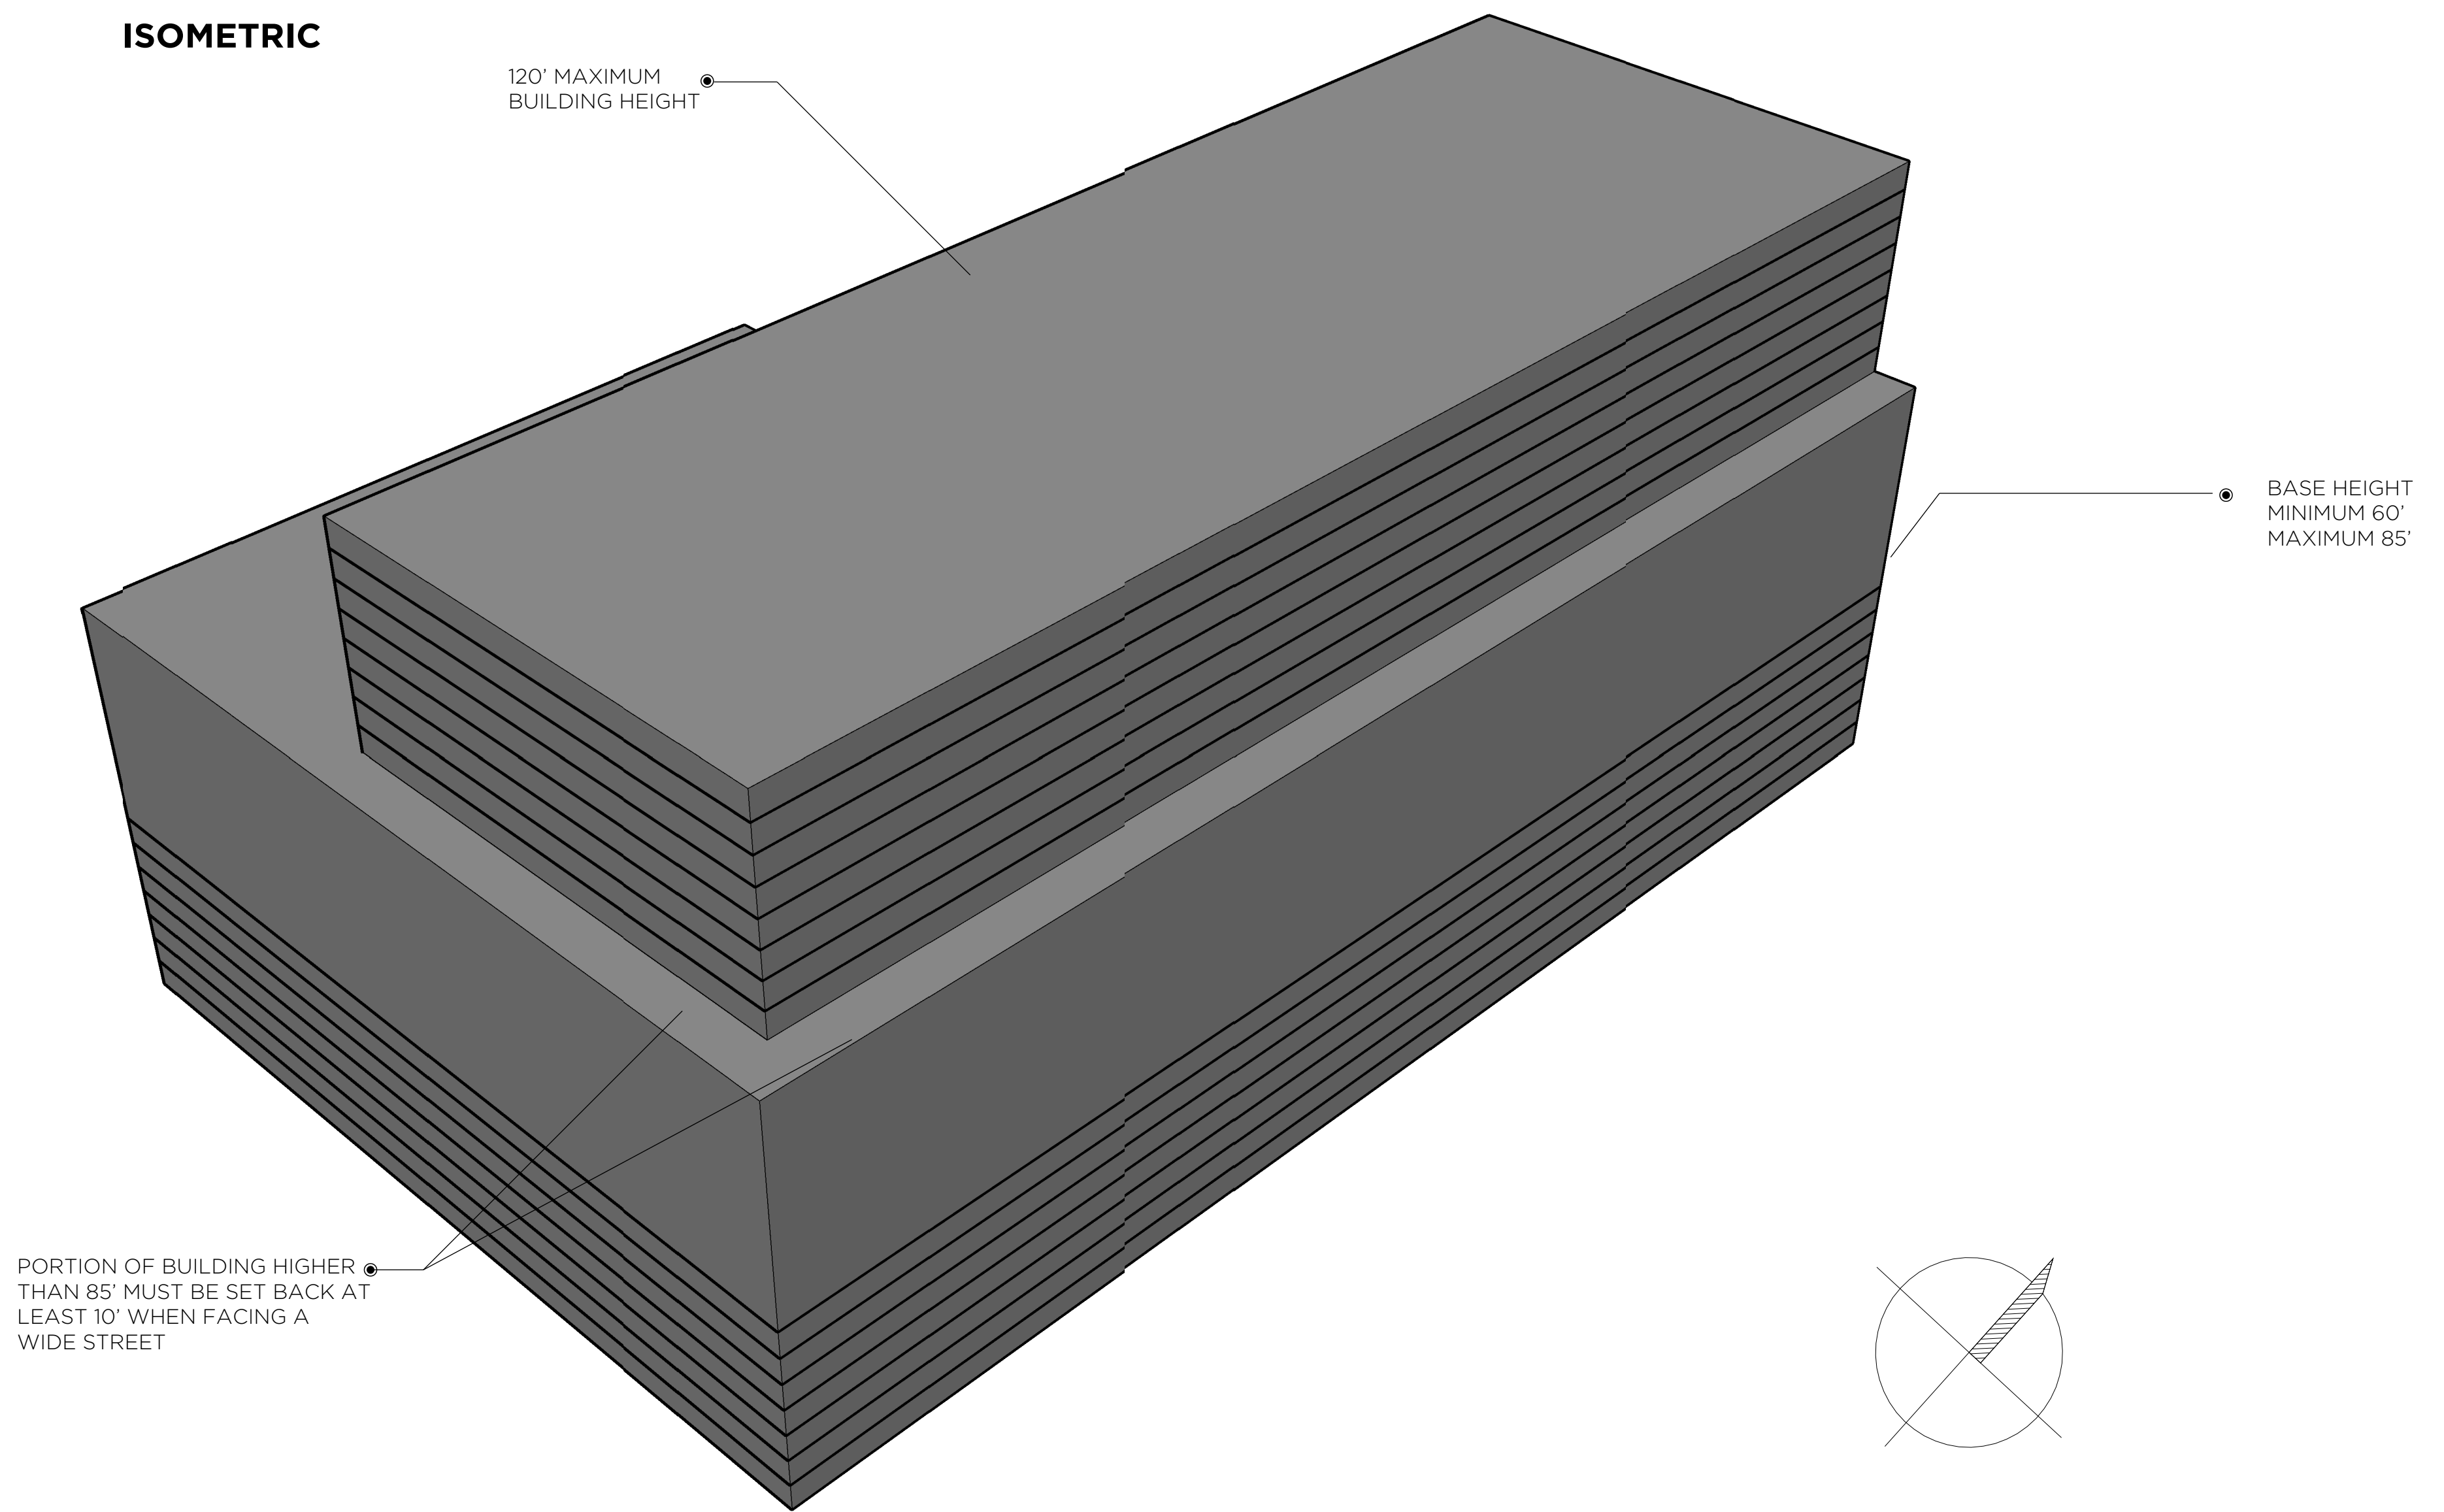

SECTIONS



SECTIONS

 

PROJECT:
ARCH 2330
CITYTECH/PROFESSOR
KING /2013 SPRING

ASSIGNMENT 2
SITE PLAN AND ZONING DIAGRAM

DATE: 2013 02 7
PROJECT NO:
DRAWING BY: LUIS RAMIREZ
CHK BY:
DWG NO: C-100.00

CADD FILE NO:
arch2330_king_2013_ramirez_luis
PAGE:
1 OF 1