





5 OPAQUE WALL ELEVATION 1/2" = 1'-0"

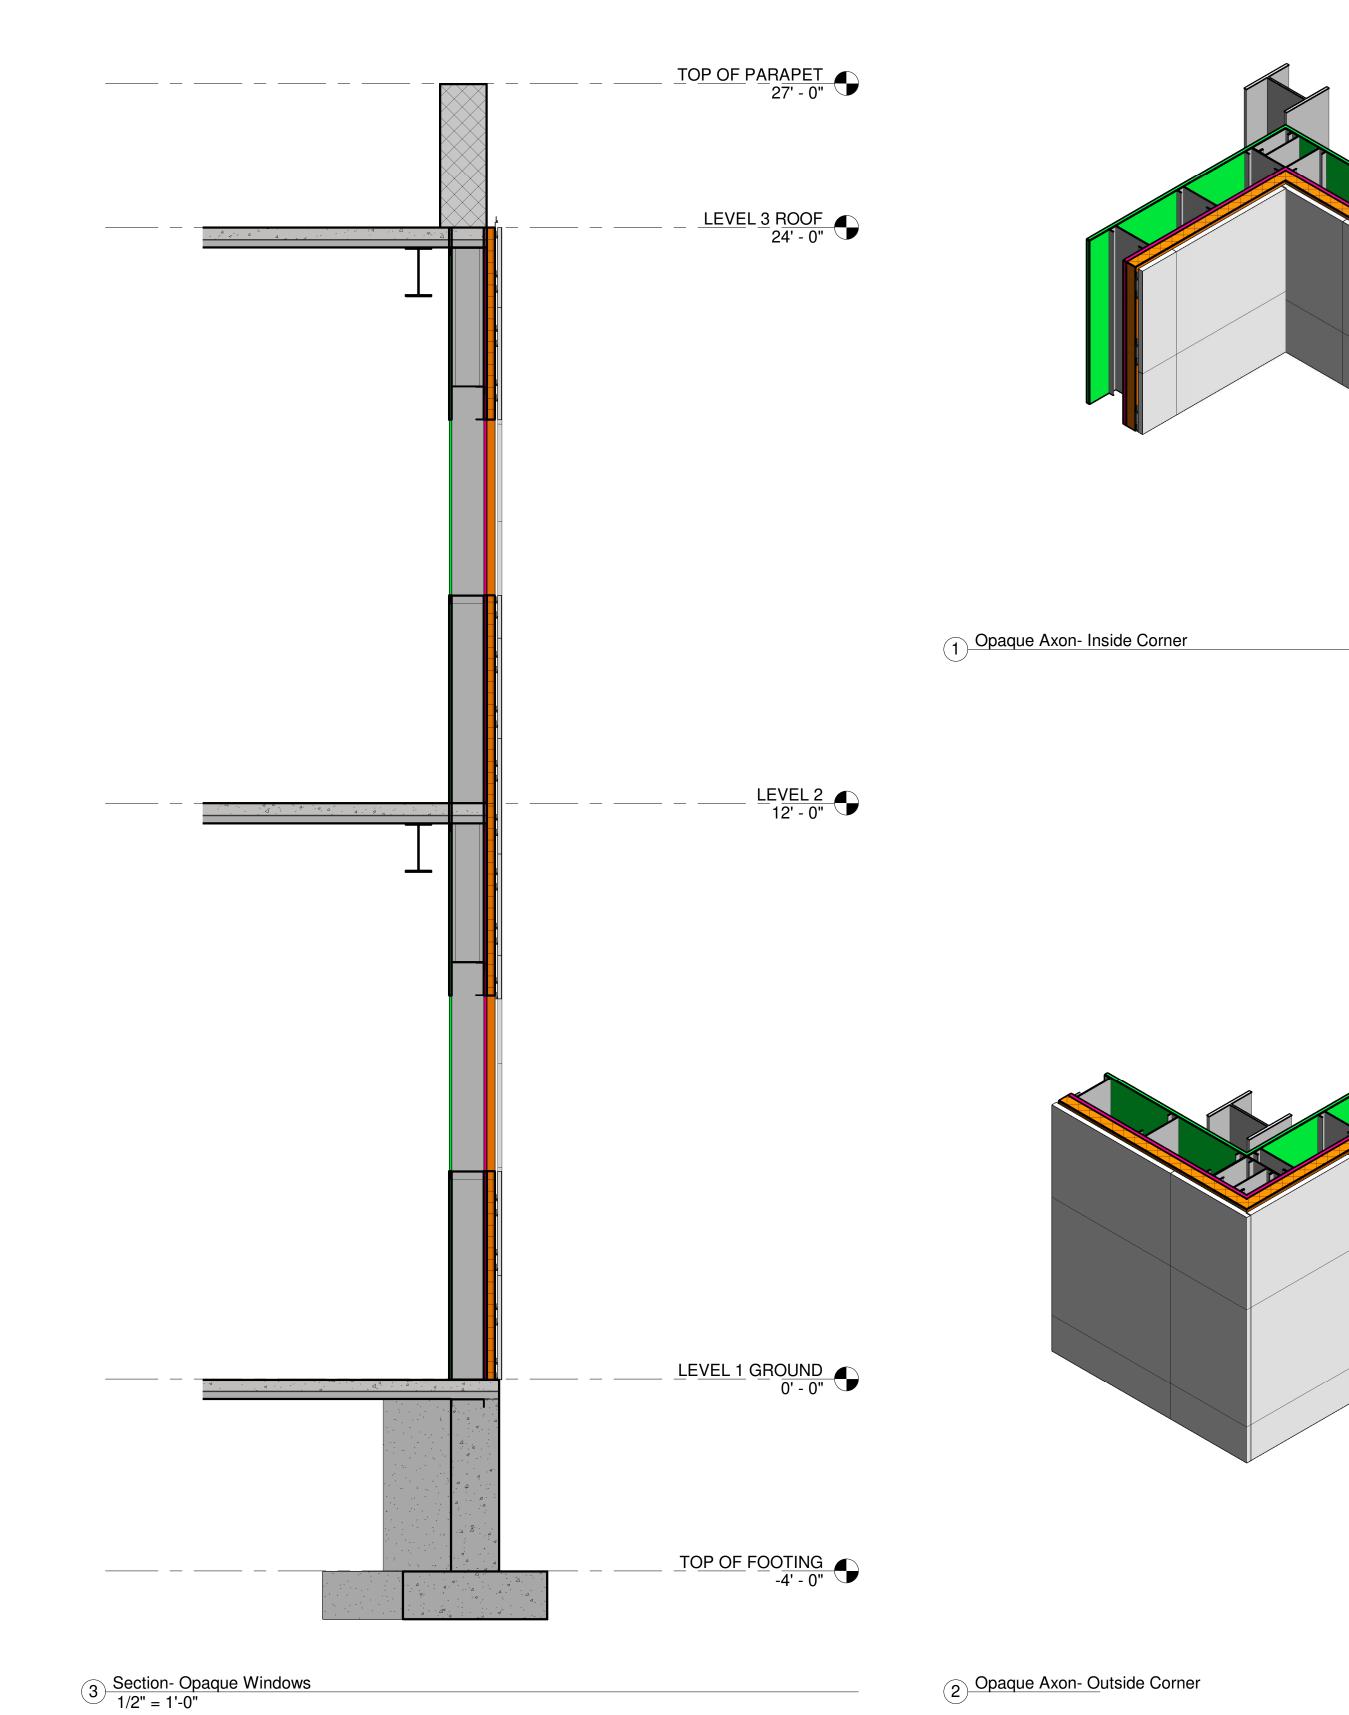

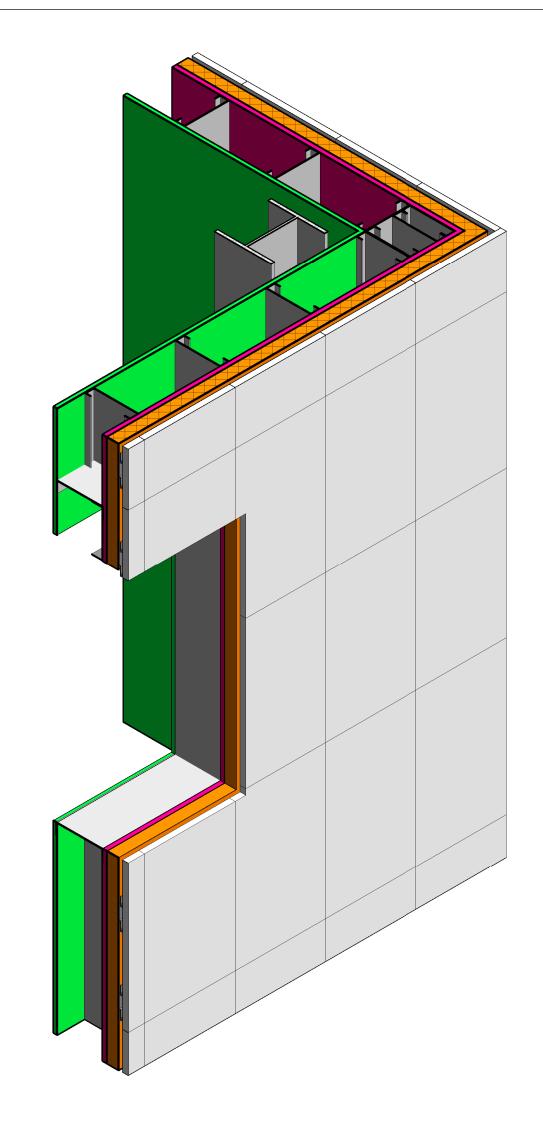

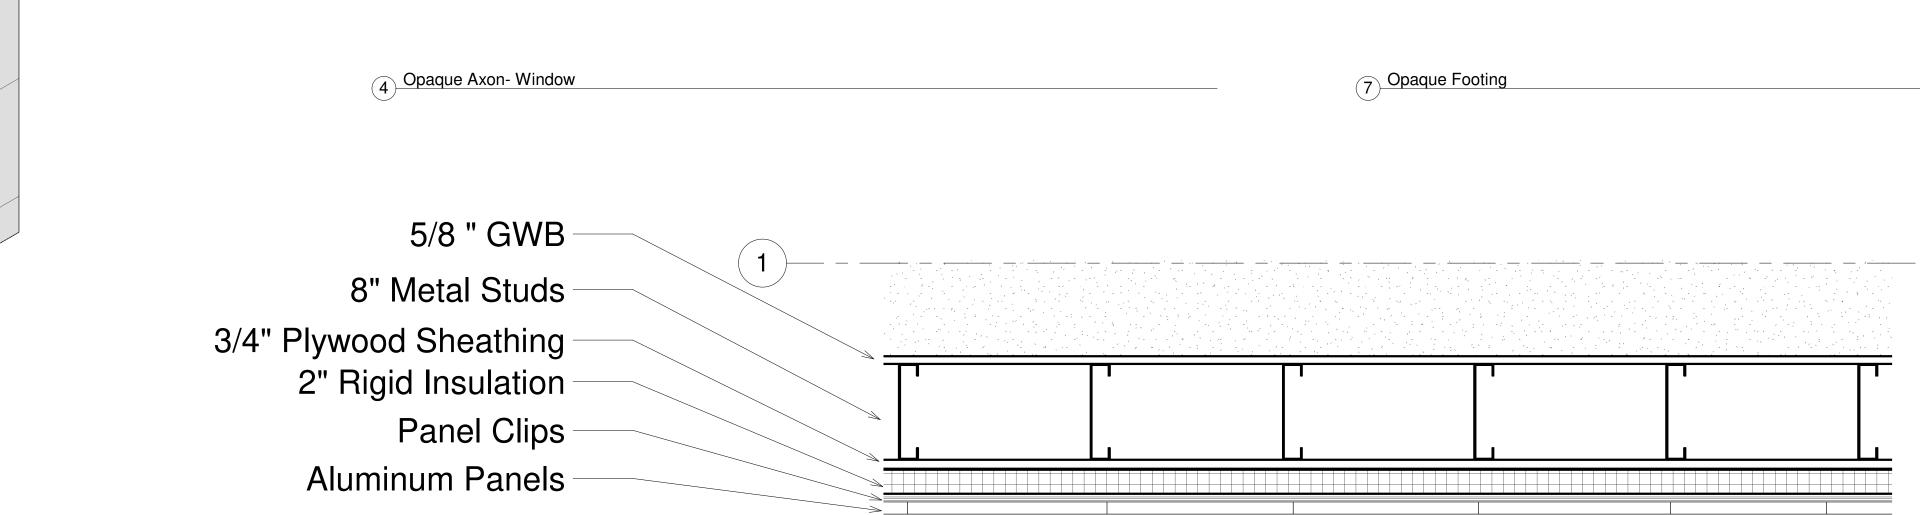



5 LEVEL 1 GROUND - Wall Plan 1 1/2" = 1'-0"

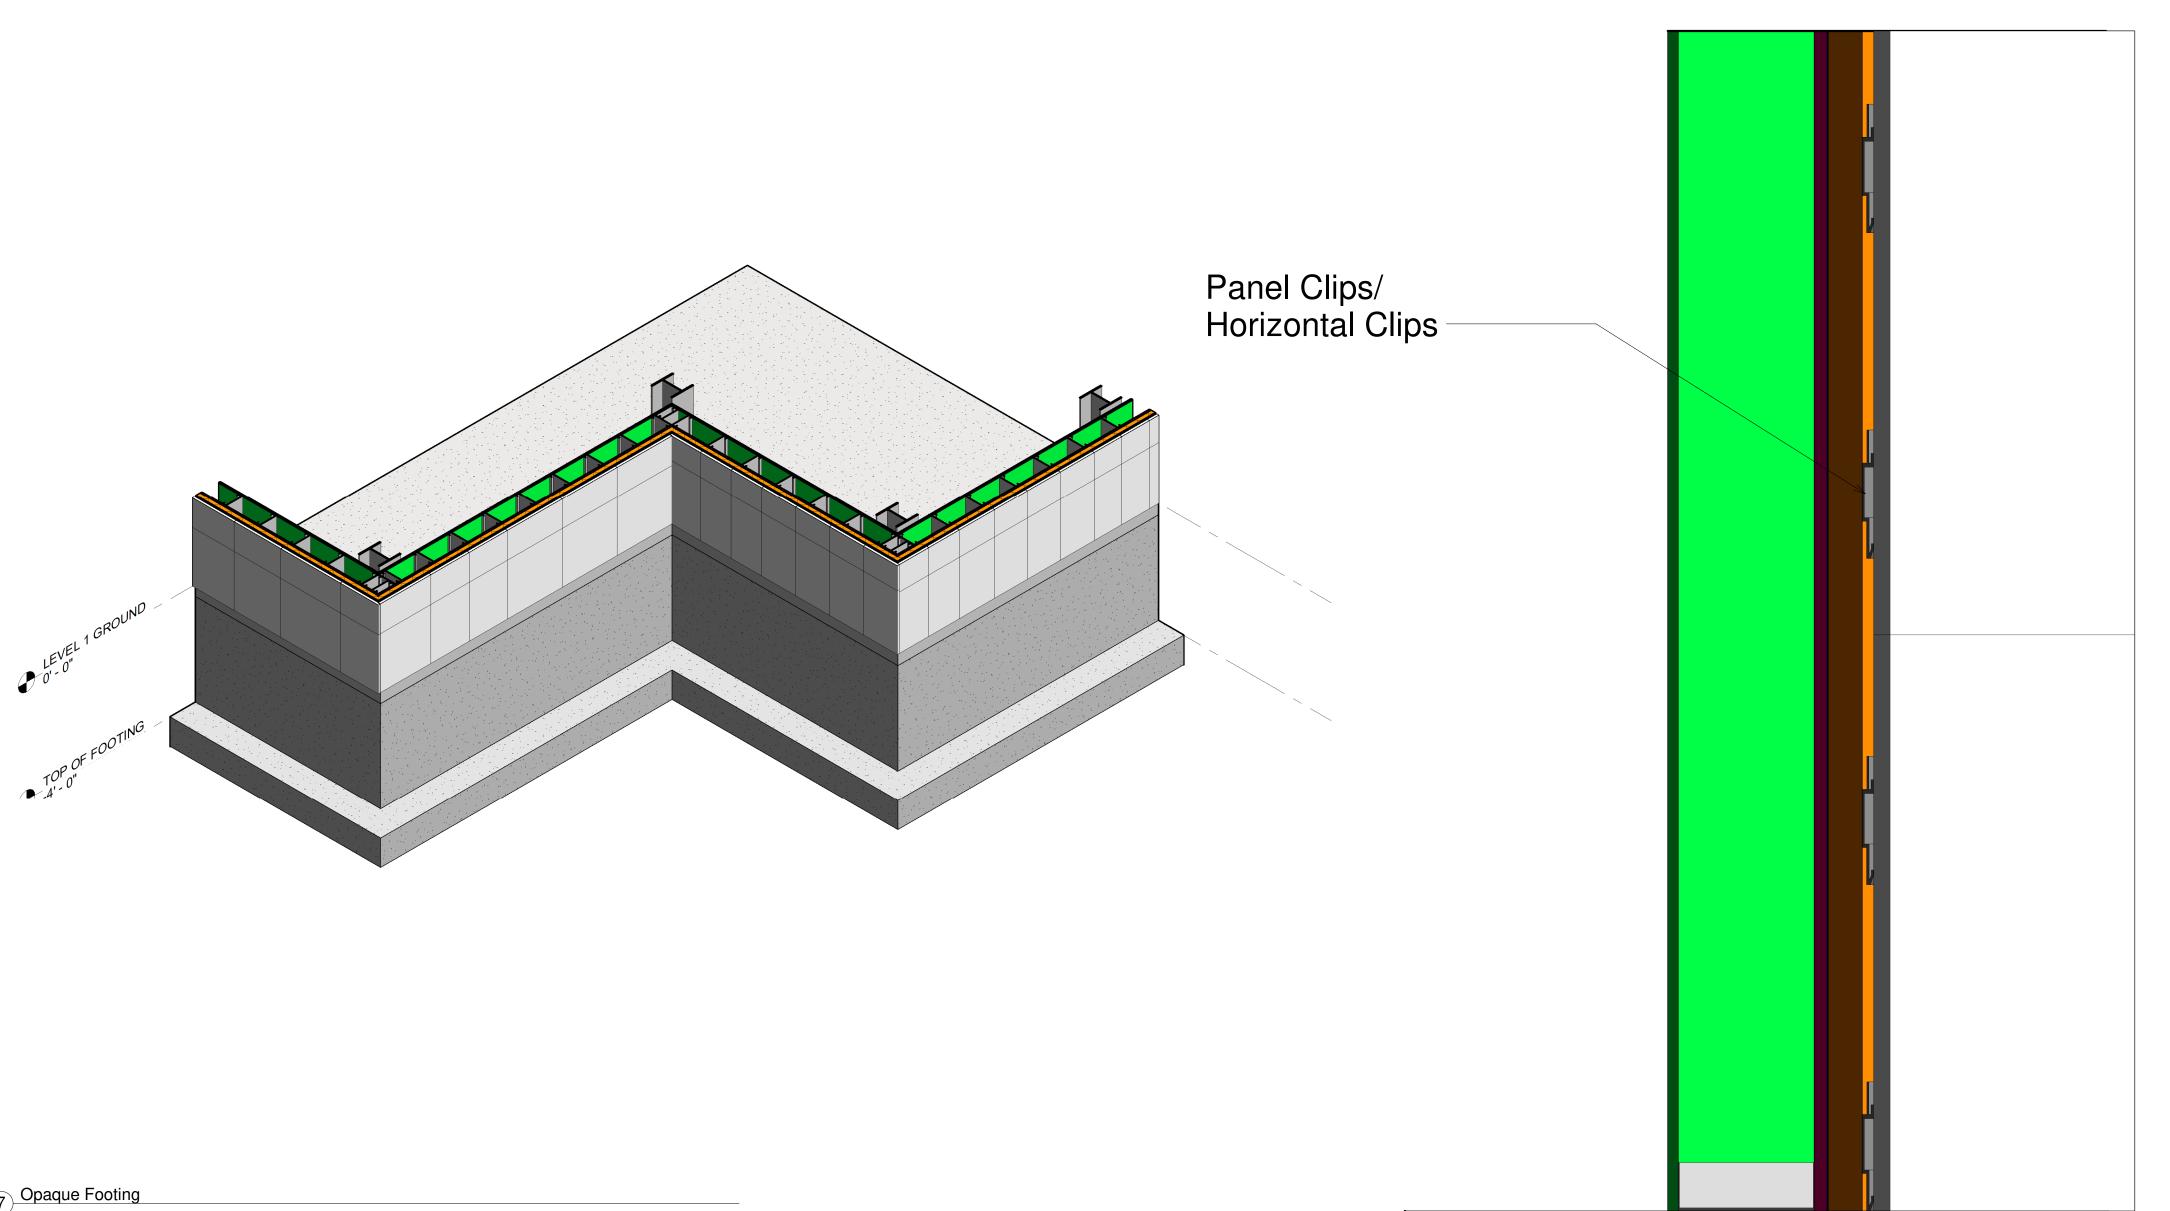



6 Opaque Close Wall Section


Dree-Nica	Dree-Nica Isemar		
Consultant Address Address Phone Fax e-mail			
PROF. SH	PROF. SHERMAN		
ARCH.2431 BUILDING TECHNOLOGY III			
SECTION: A	SECTION: ADD HERE		
No. Descriptio	n	Date	
Dree-Nica Isemar			
Facade Study OPAQUE FACADE STUDY			
Project number		04.2020	
Date Drawn by		sue Date D.Isemar	
Checked by		Sherman	
H-1	H-101		
Scale	Aci	ndicated	

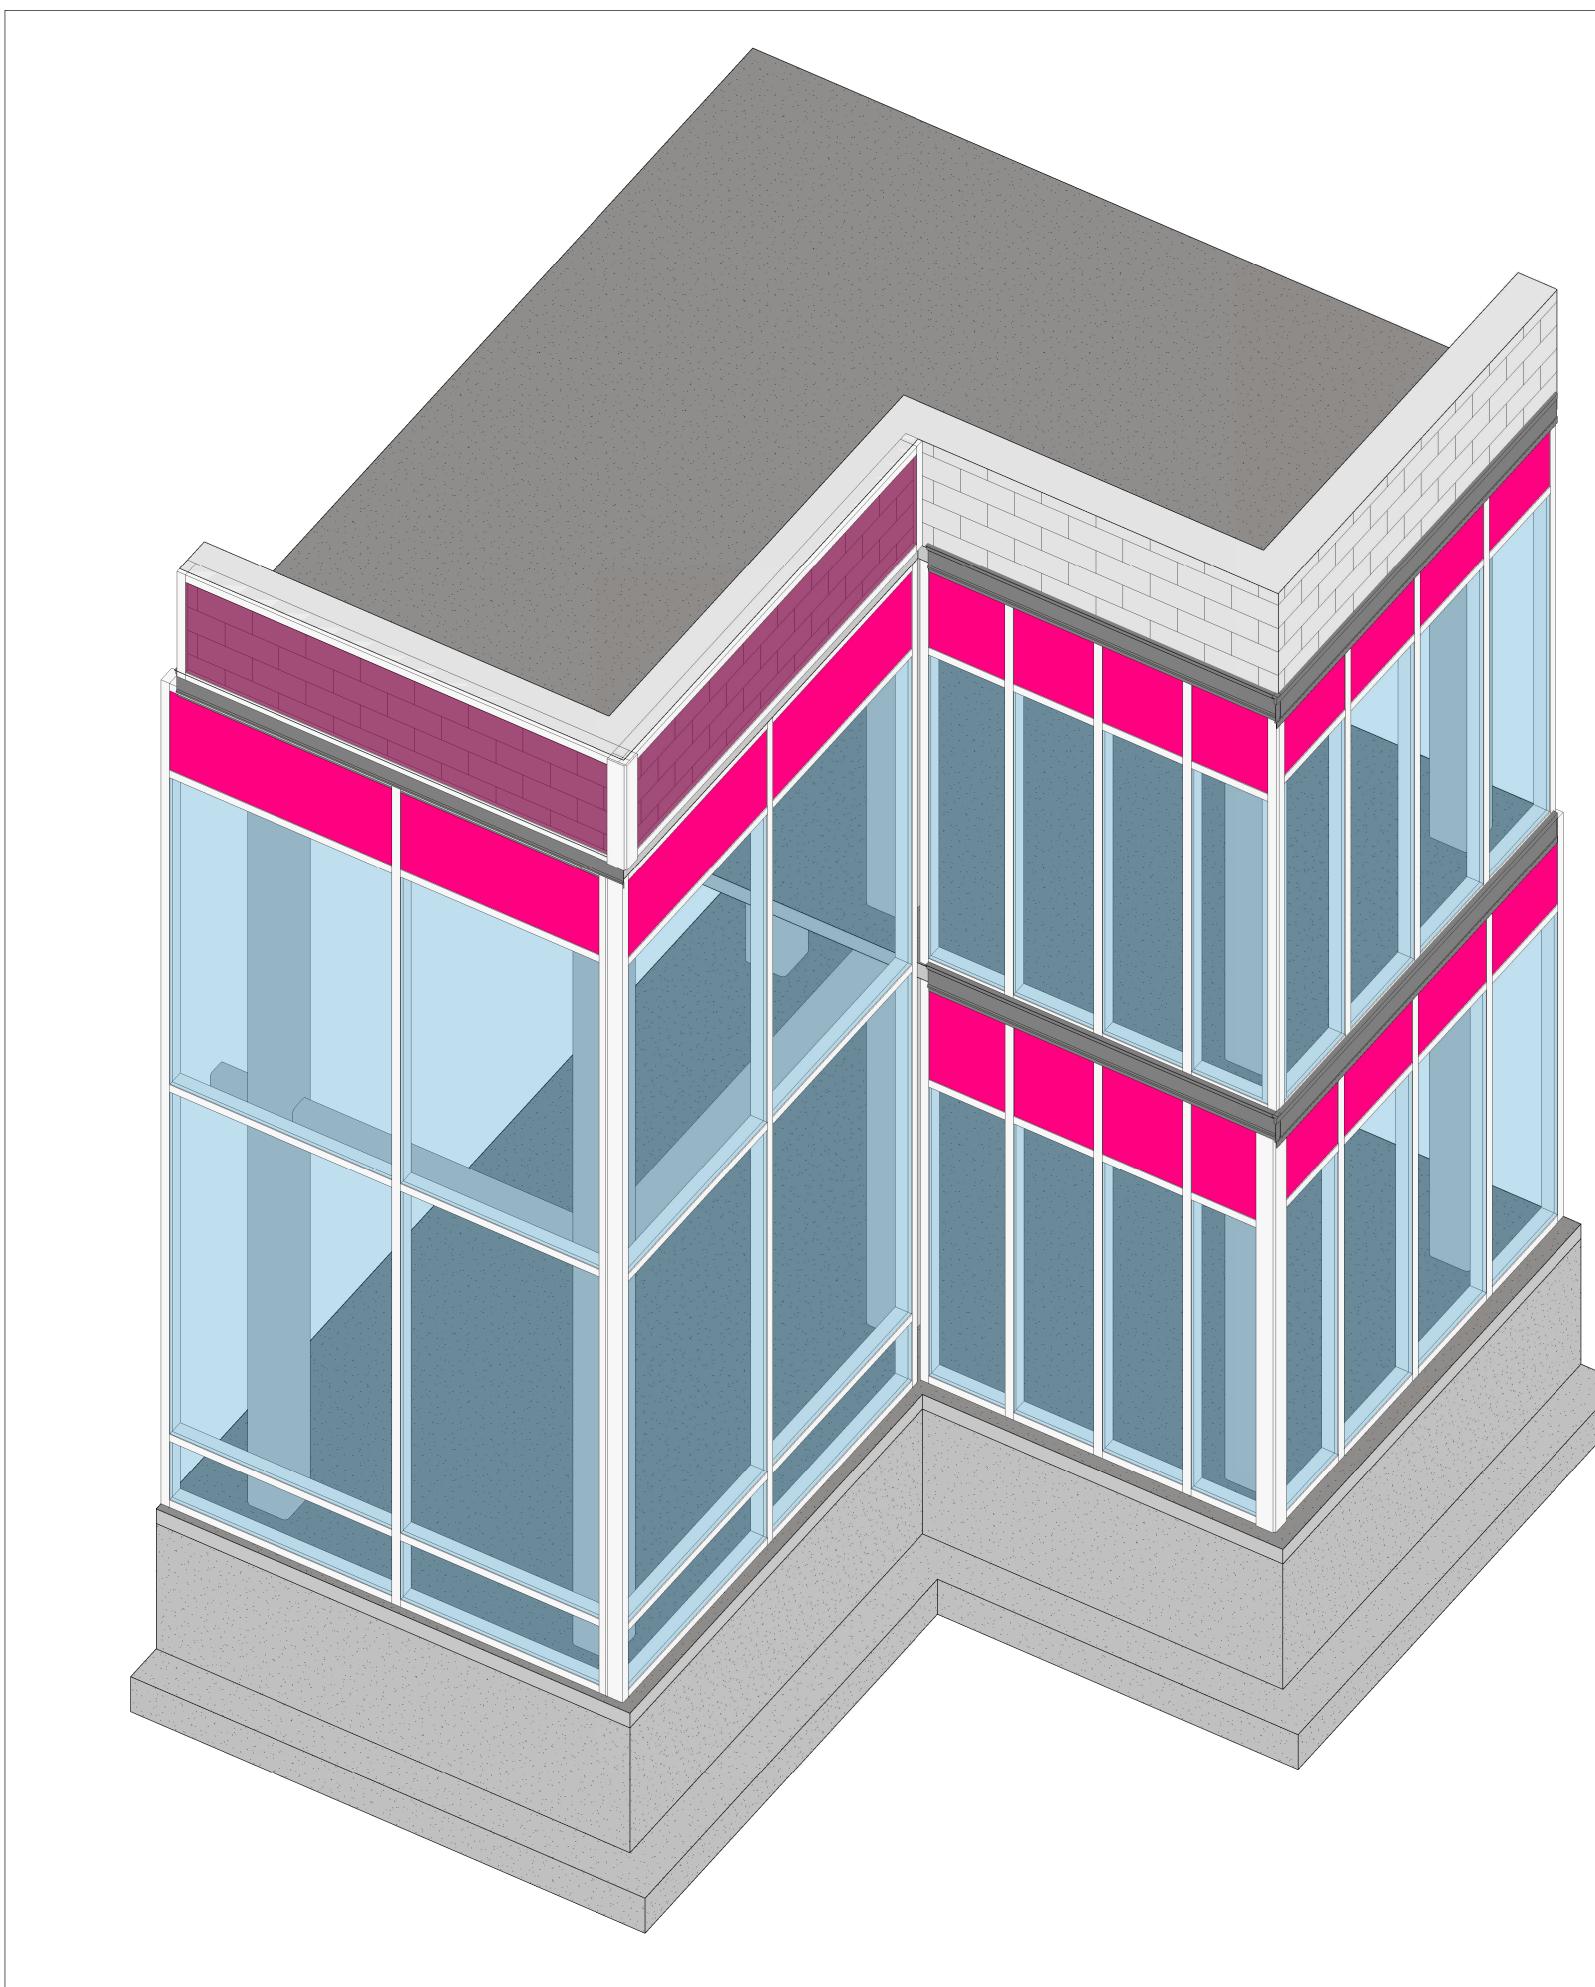

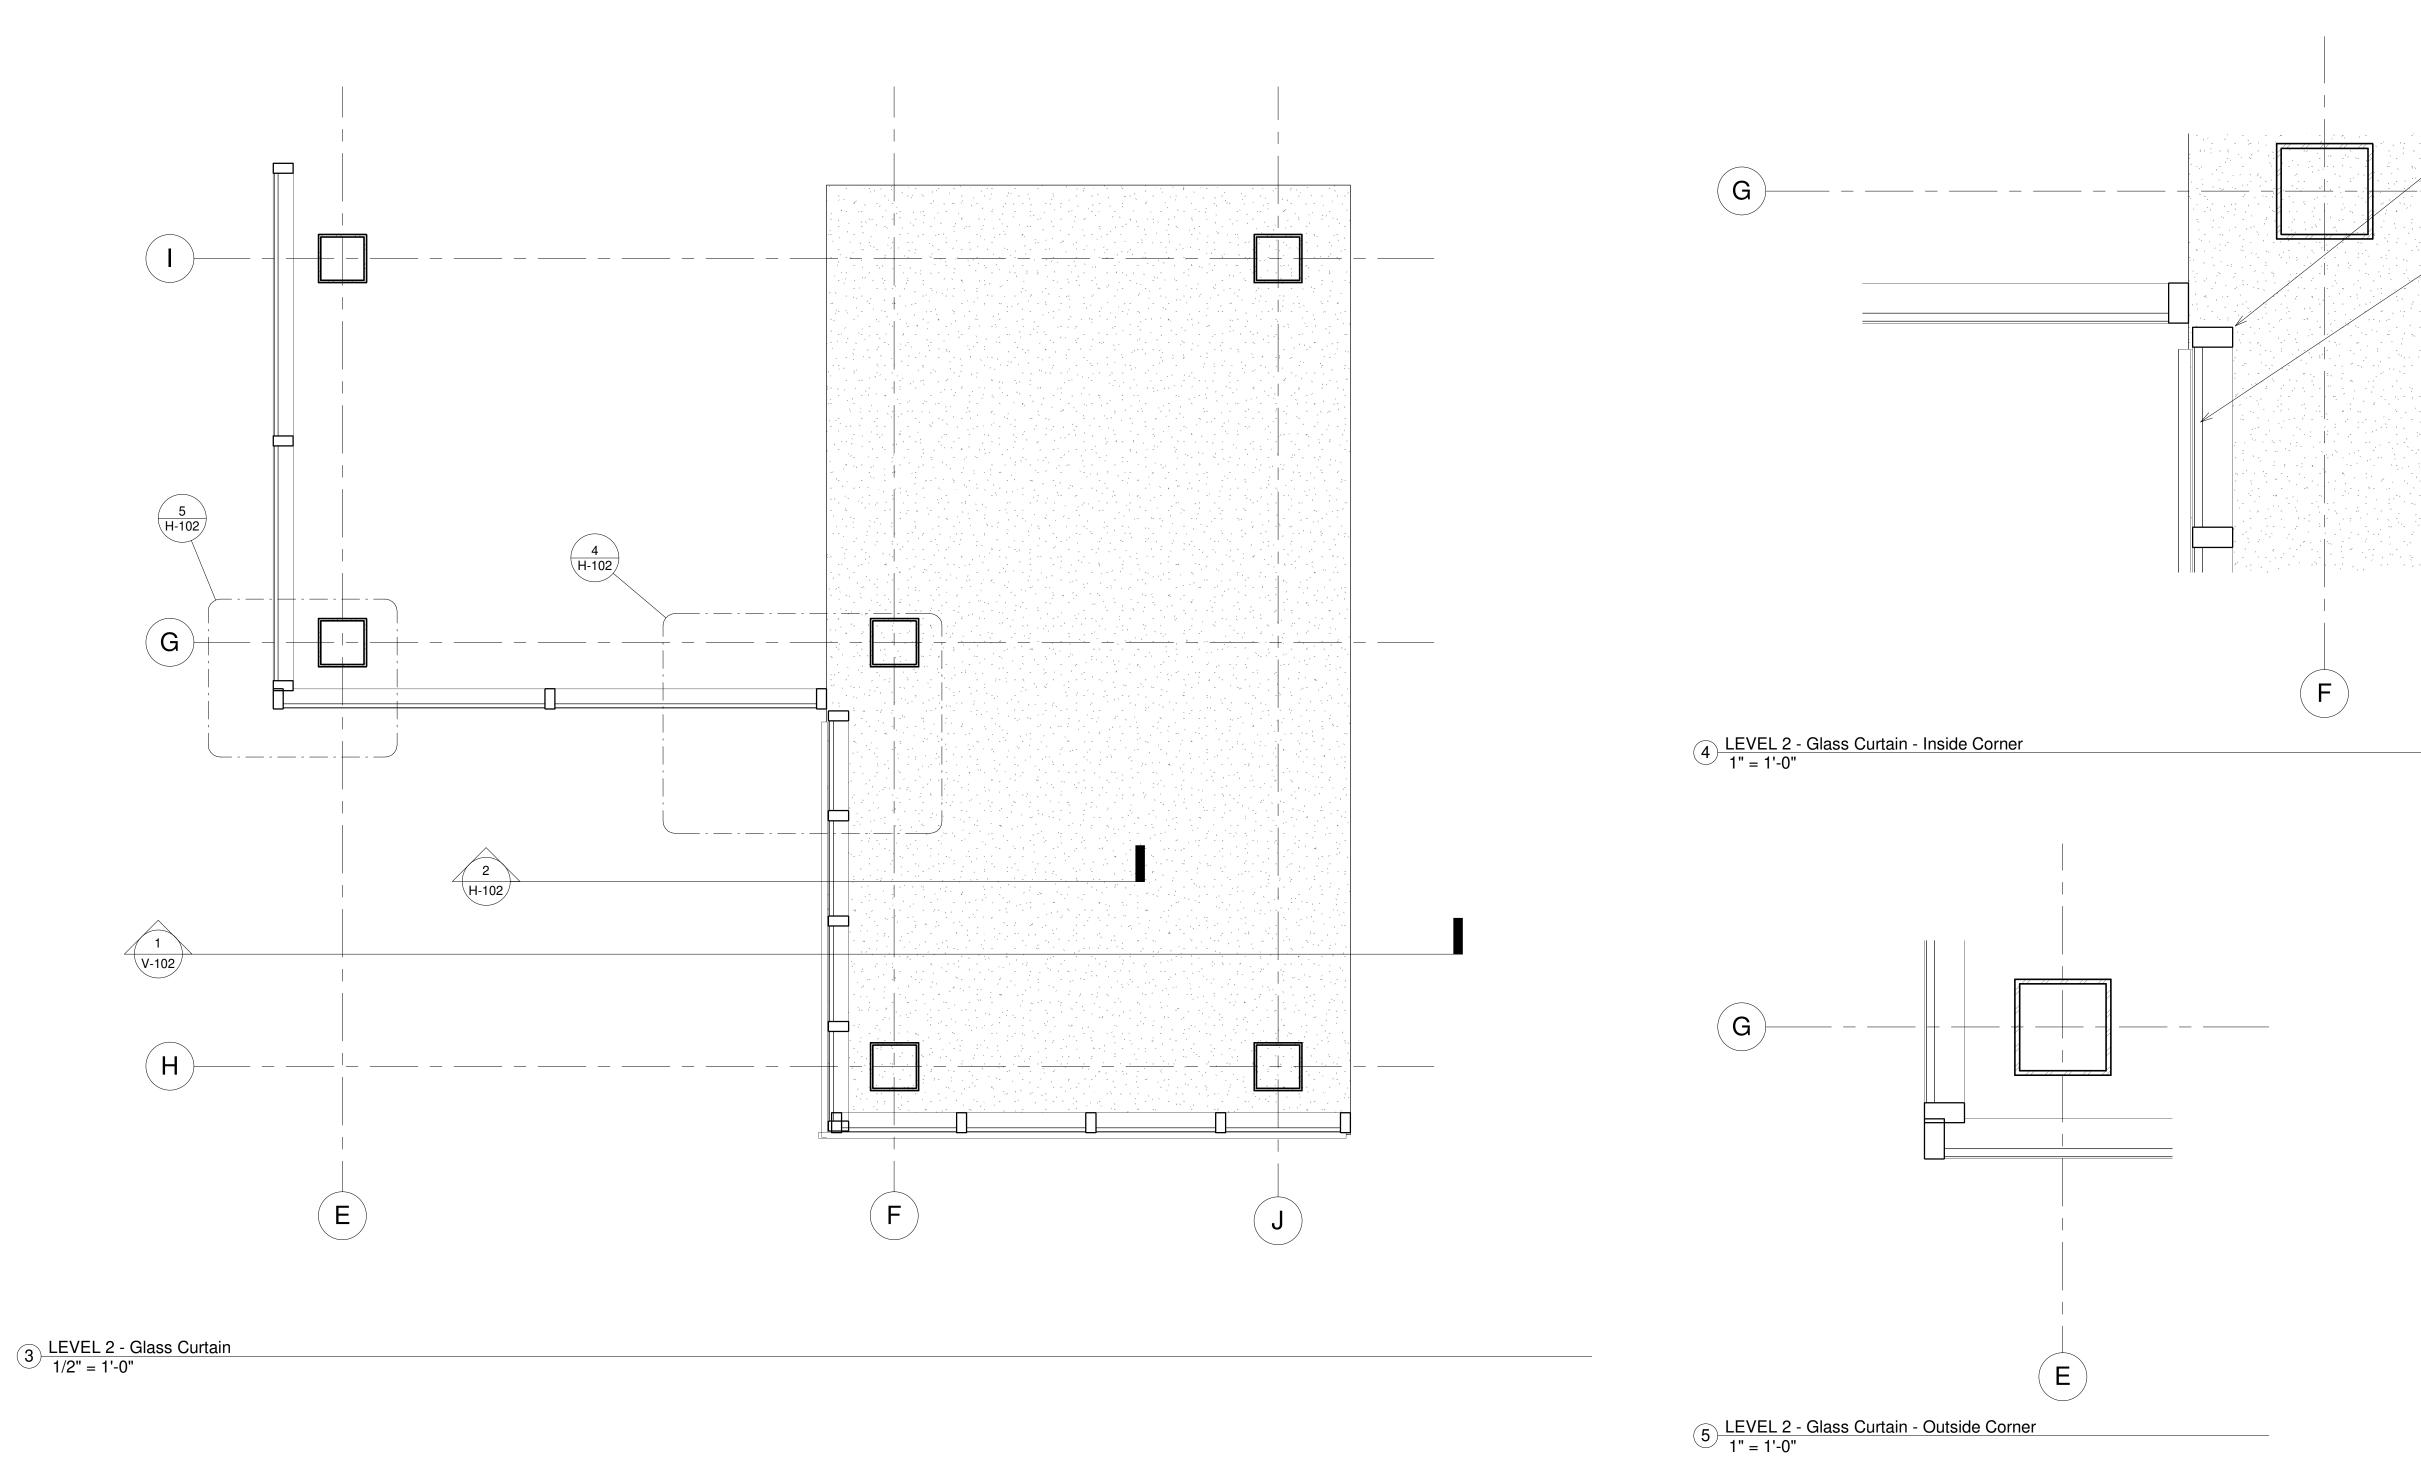


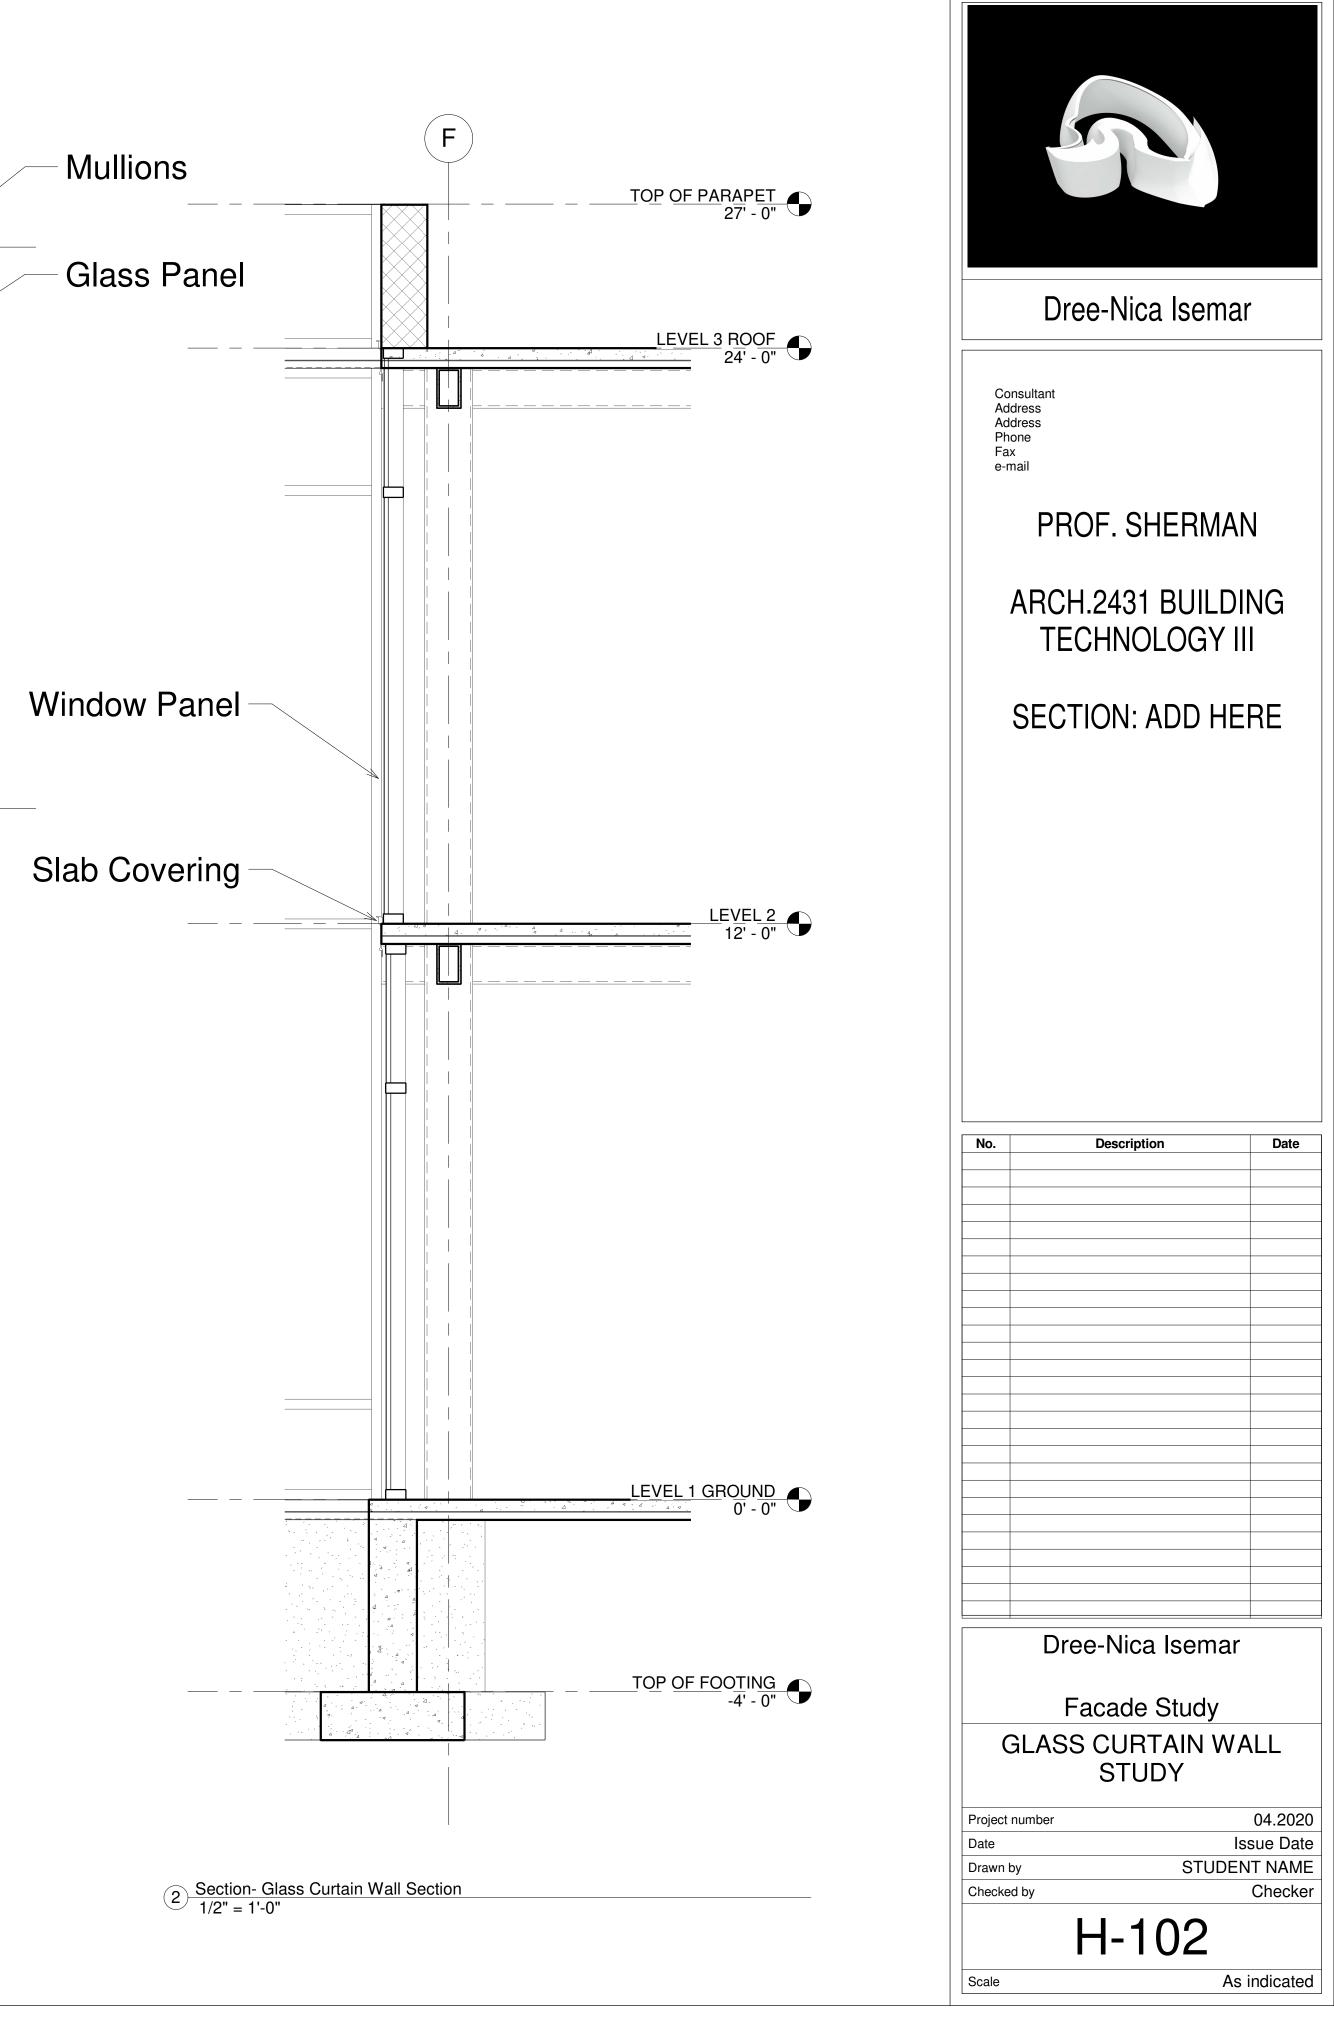

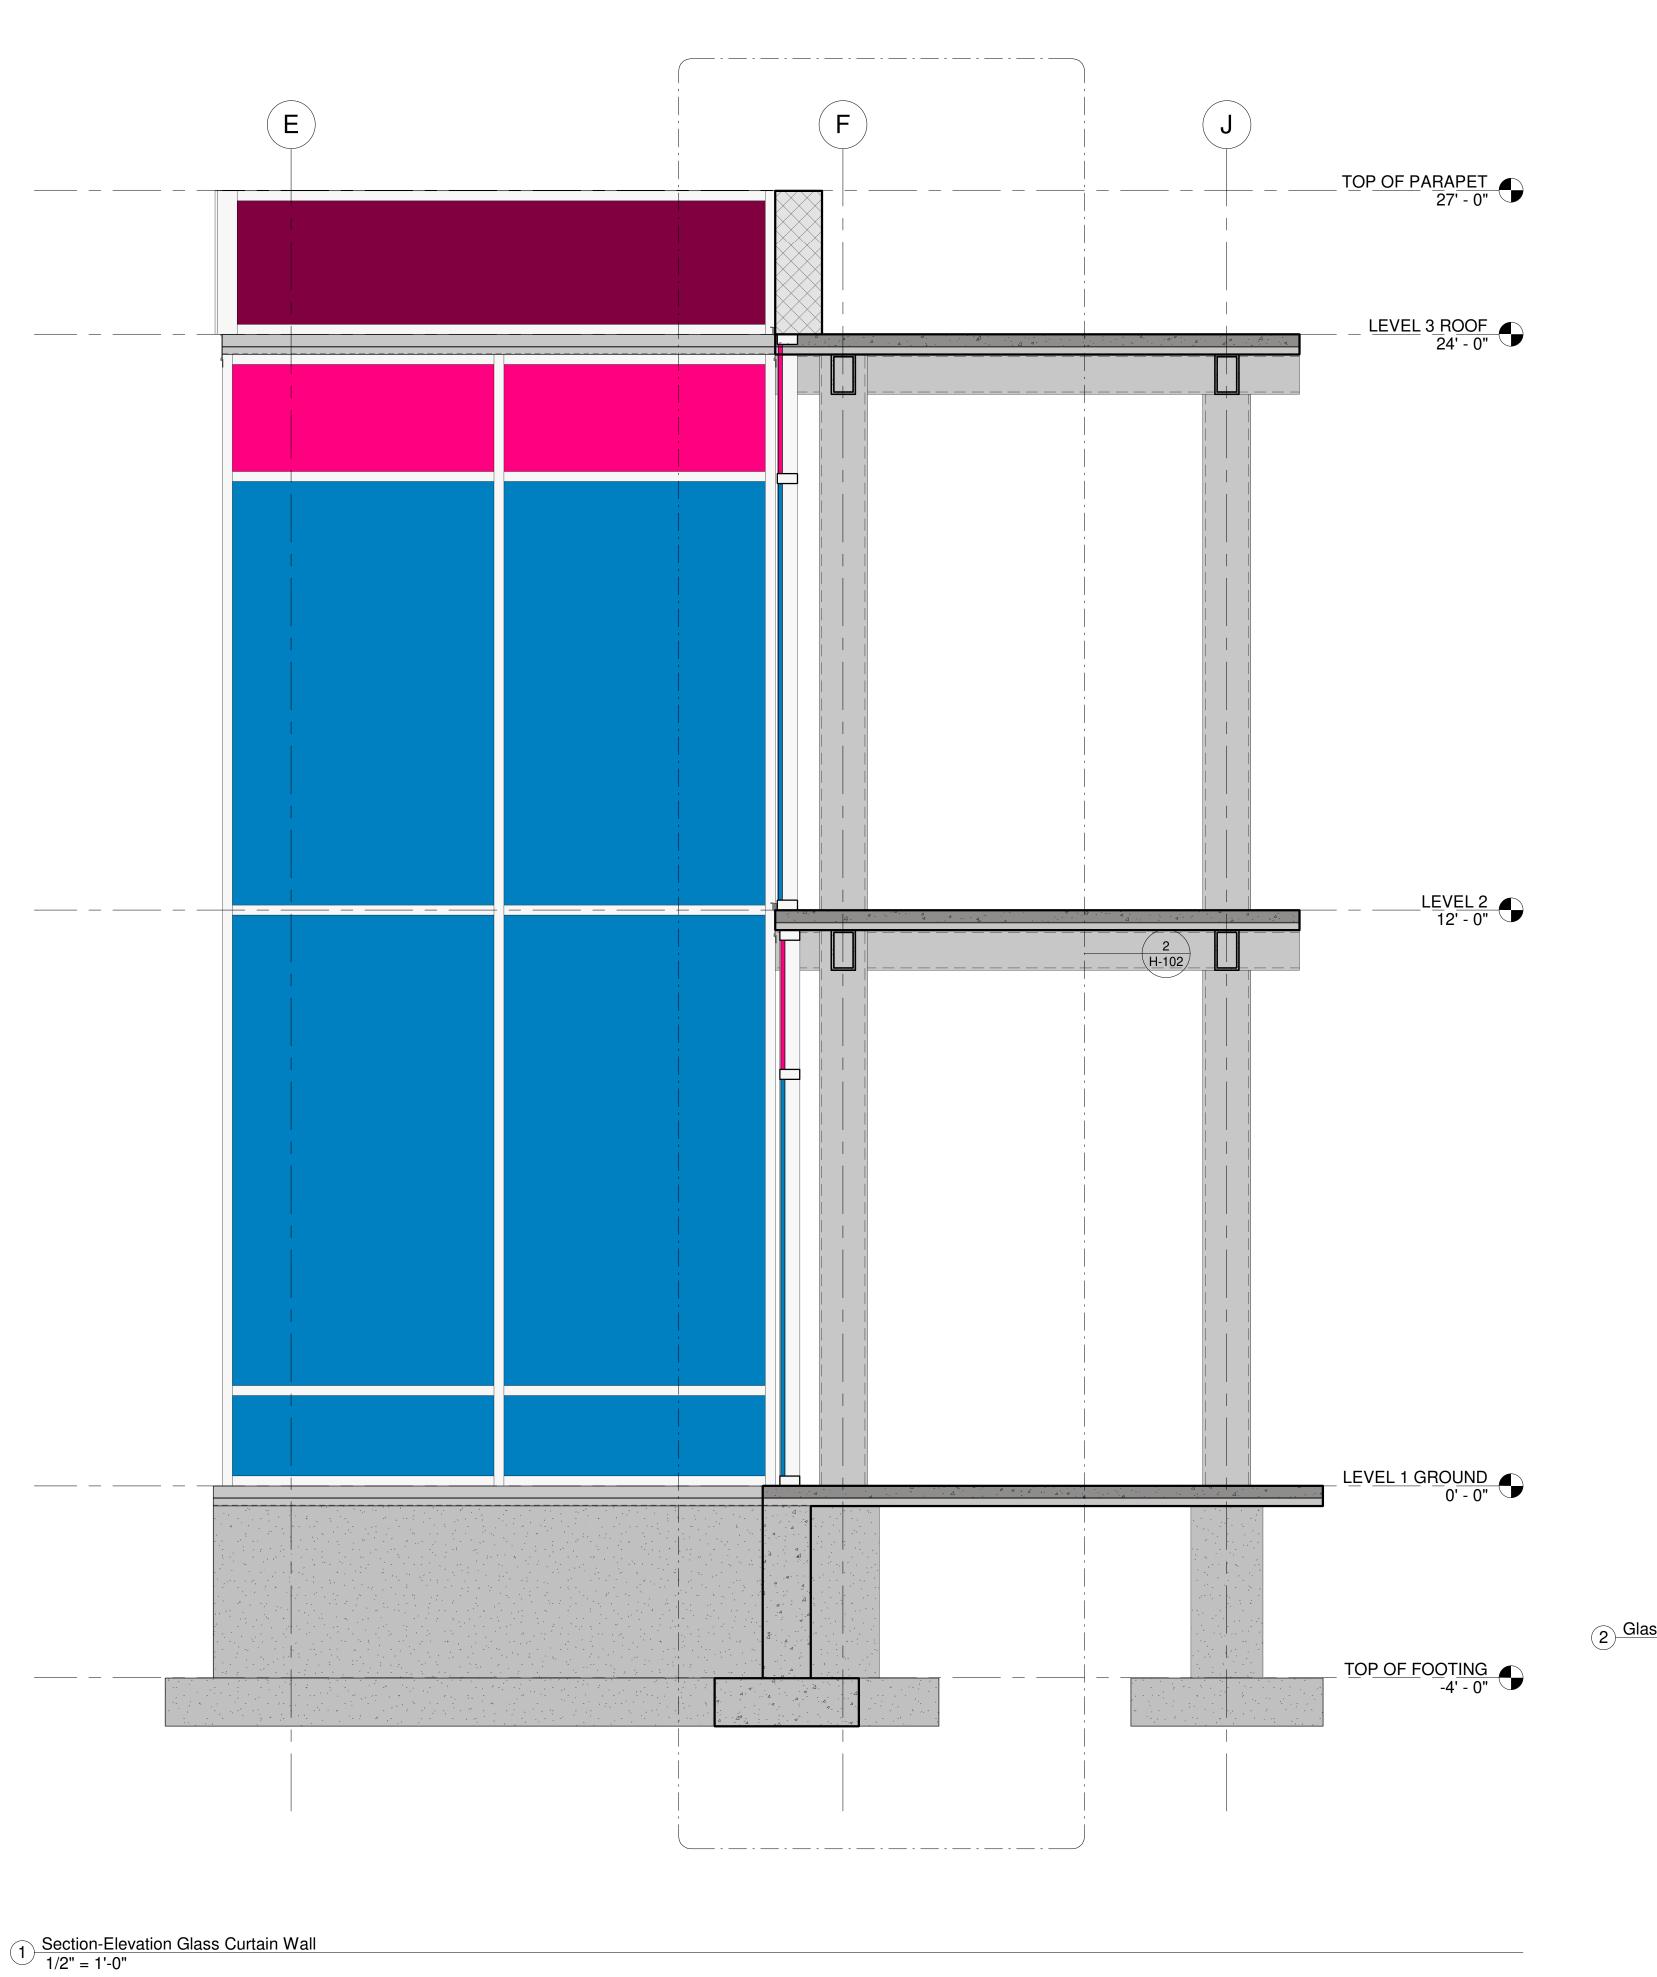

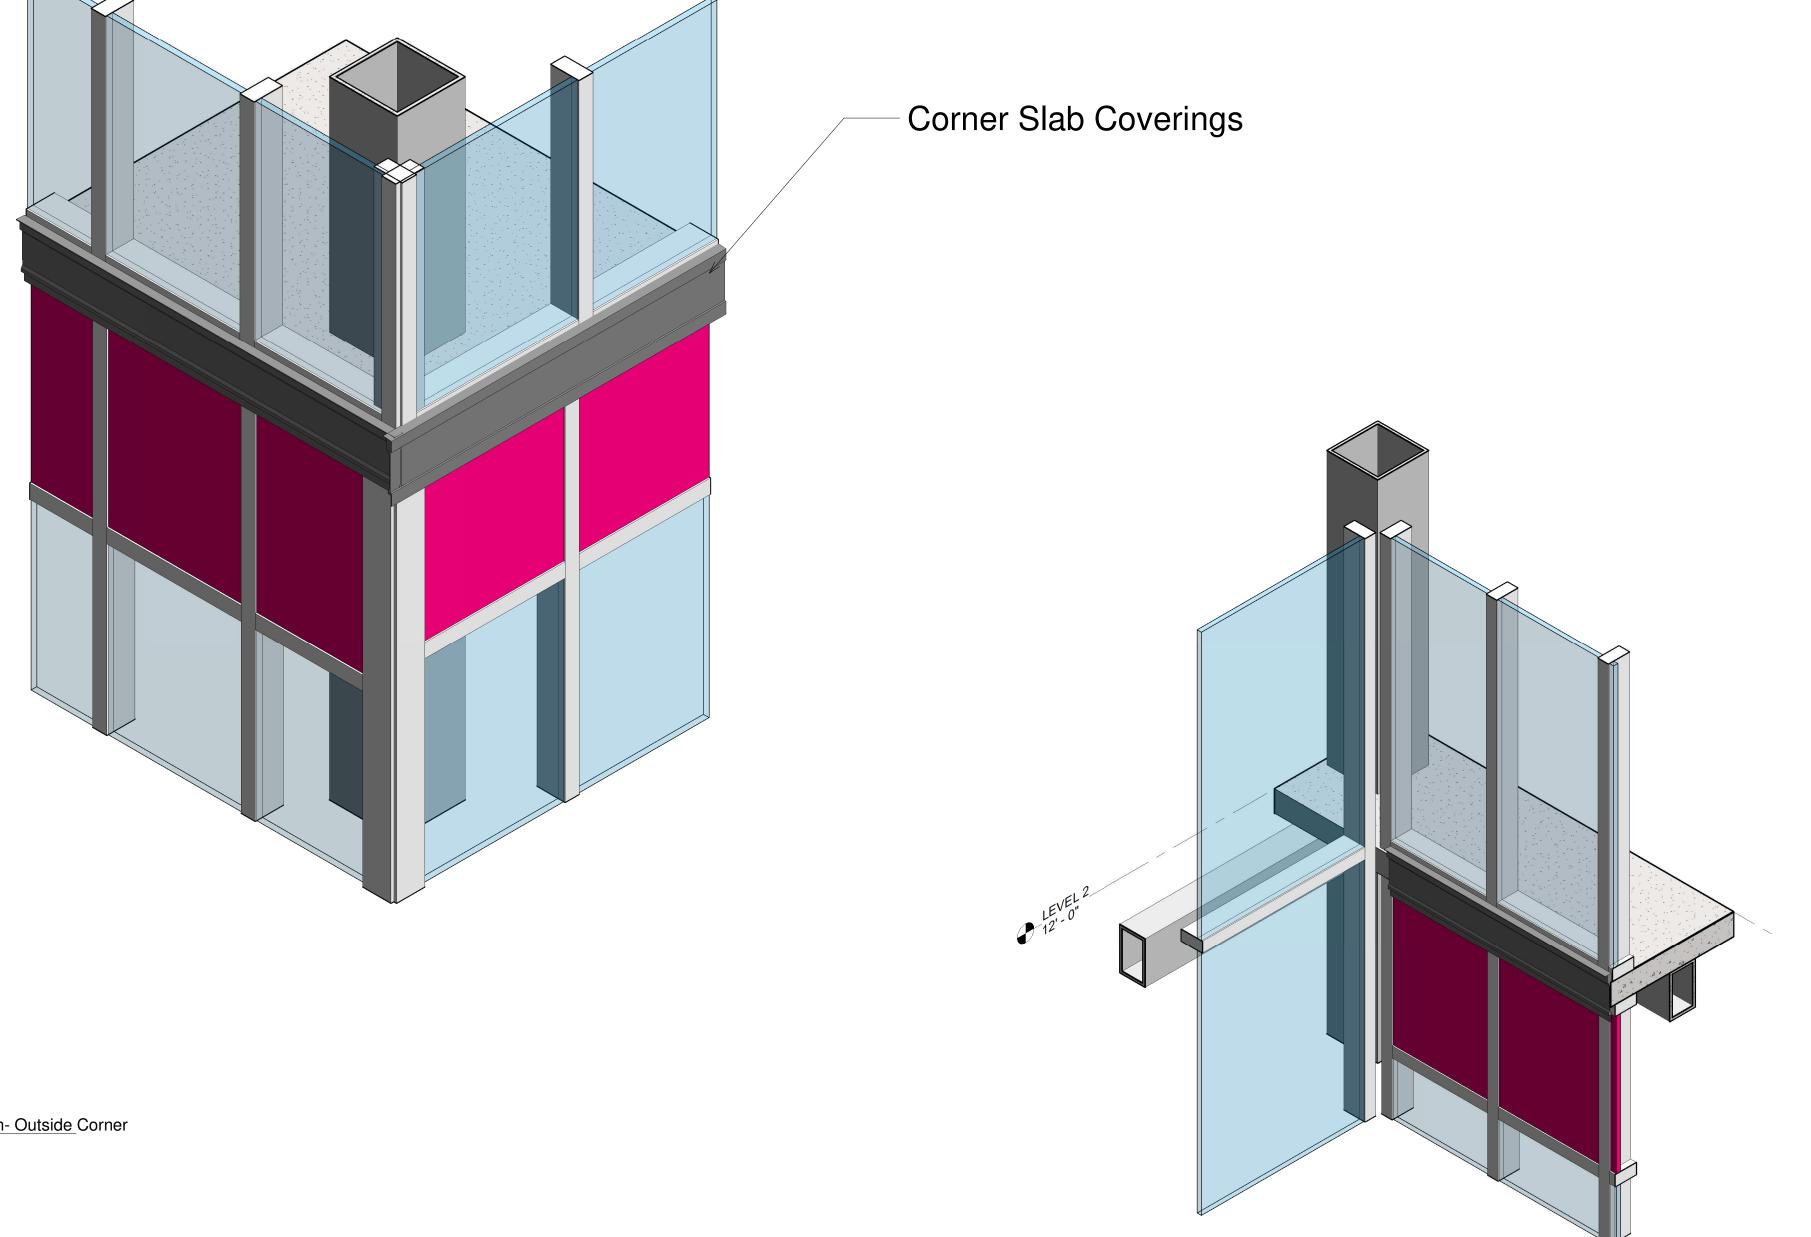

(2) Glass Curtain- Outside Corner

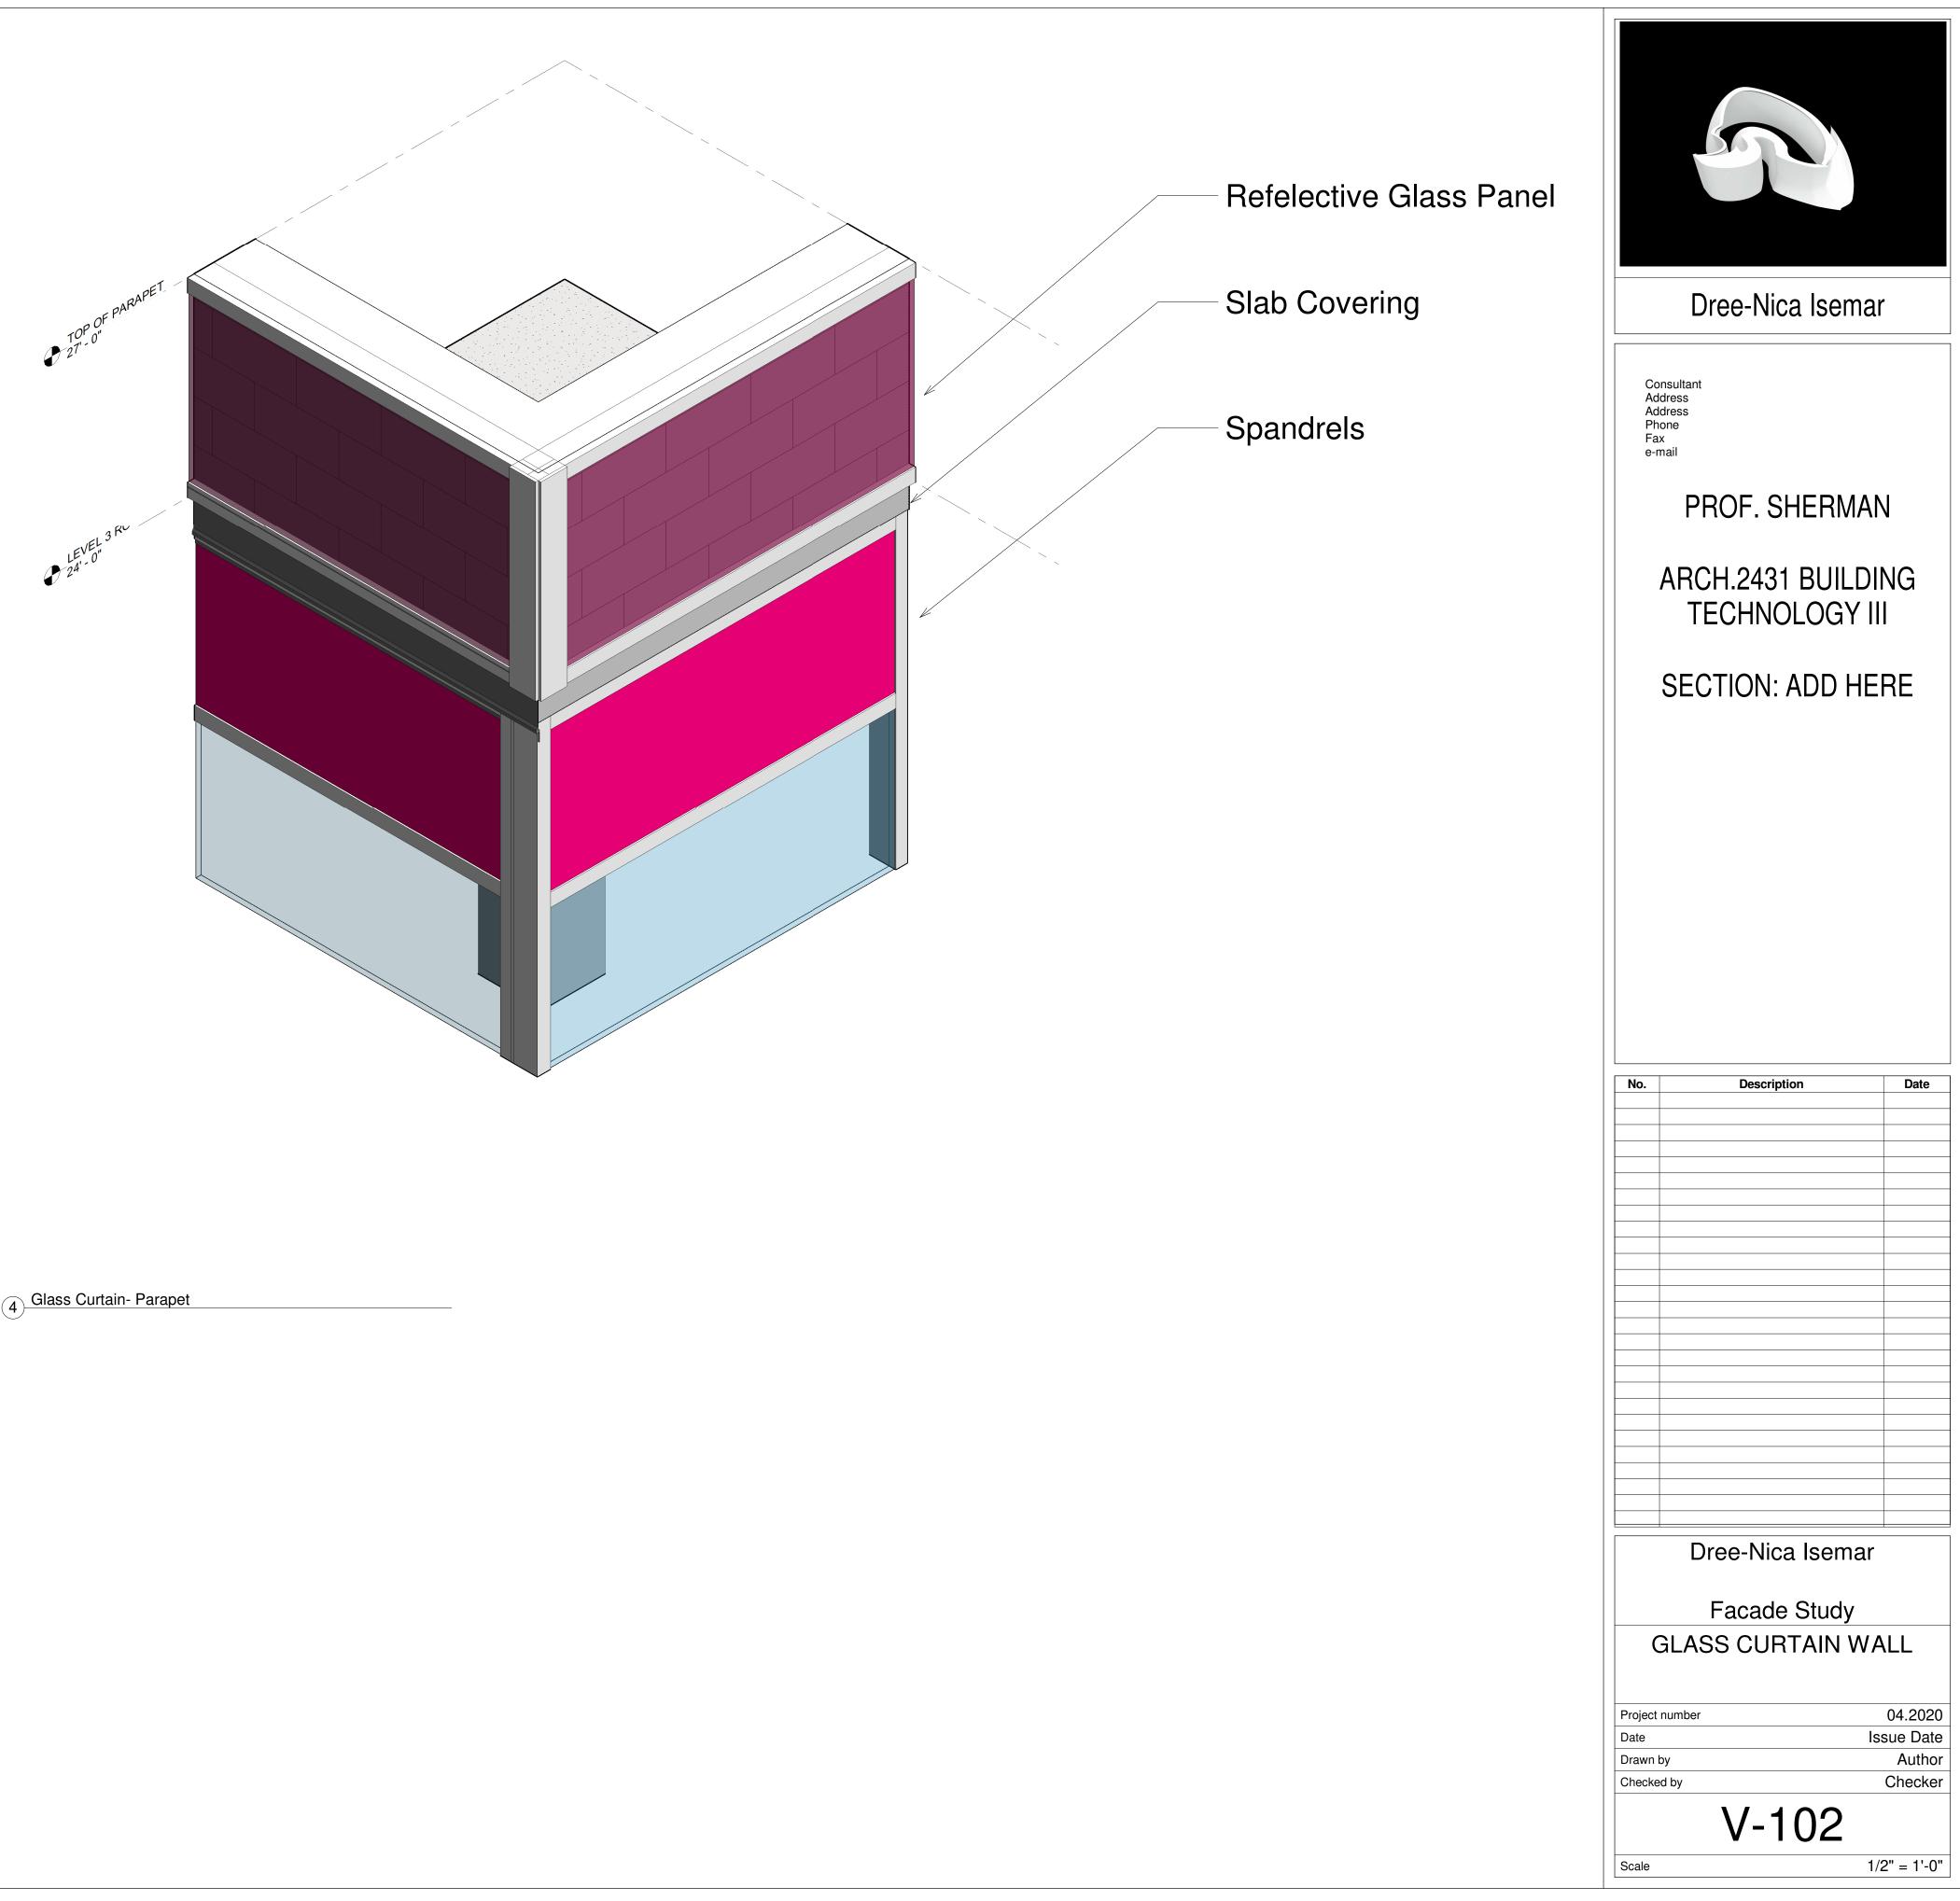

4 Glass Curtain- Parapet

3 Glass Curtain- Inside Corner