



⑤ OPAQUE SW ISO

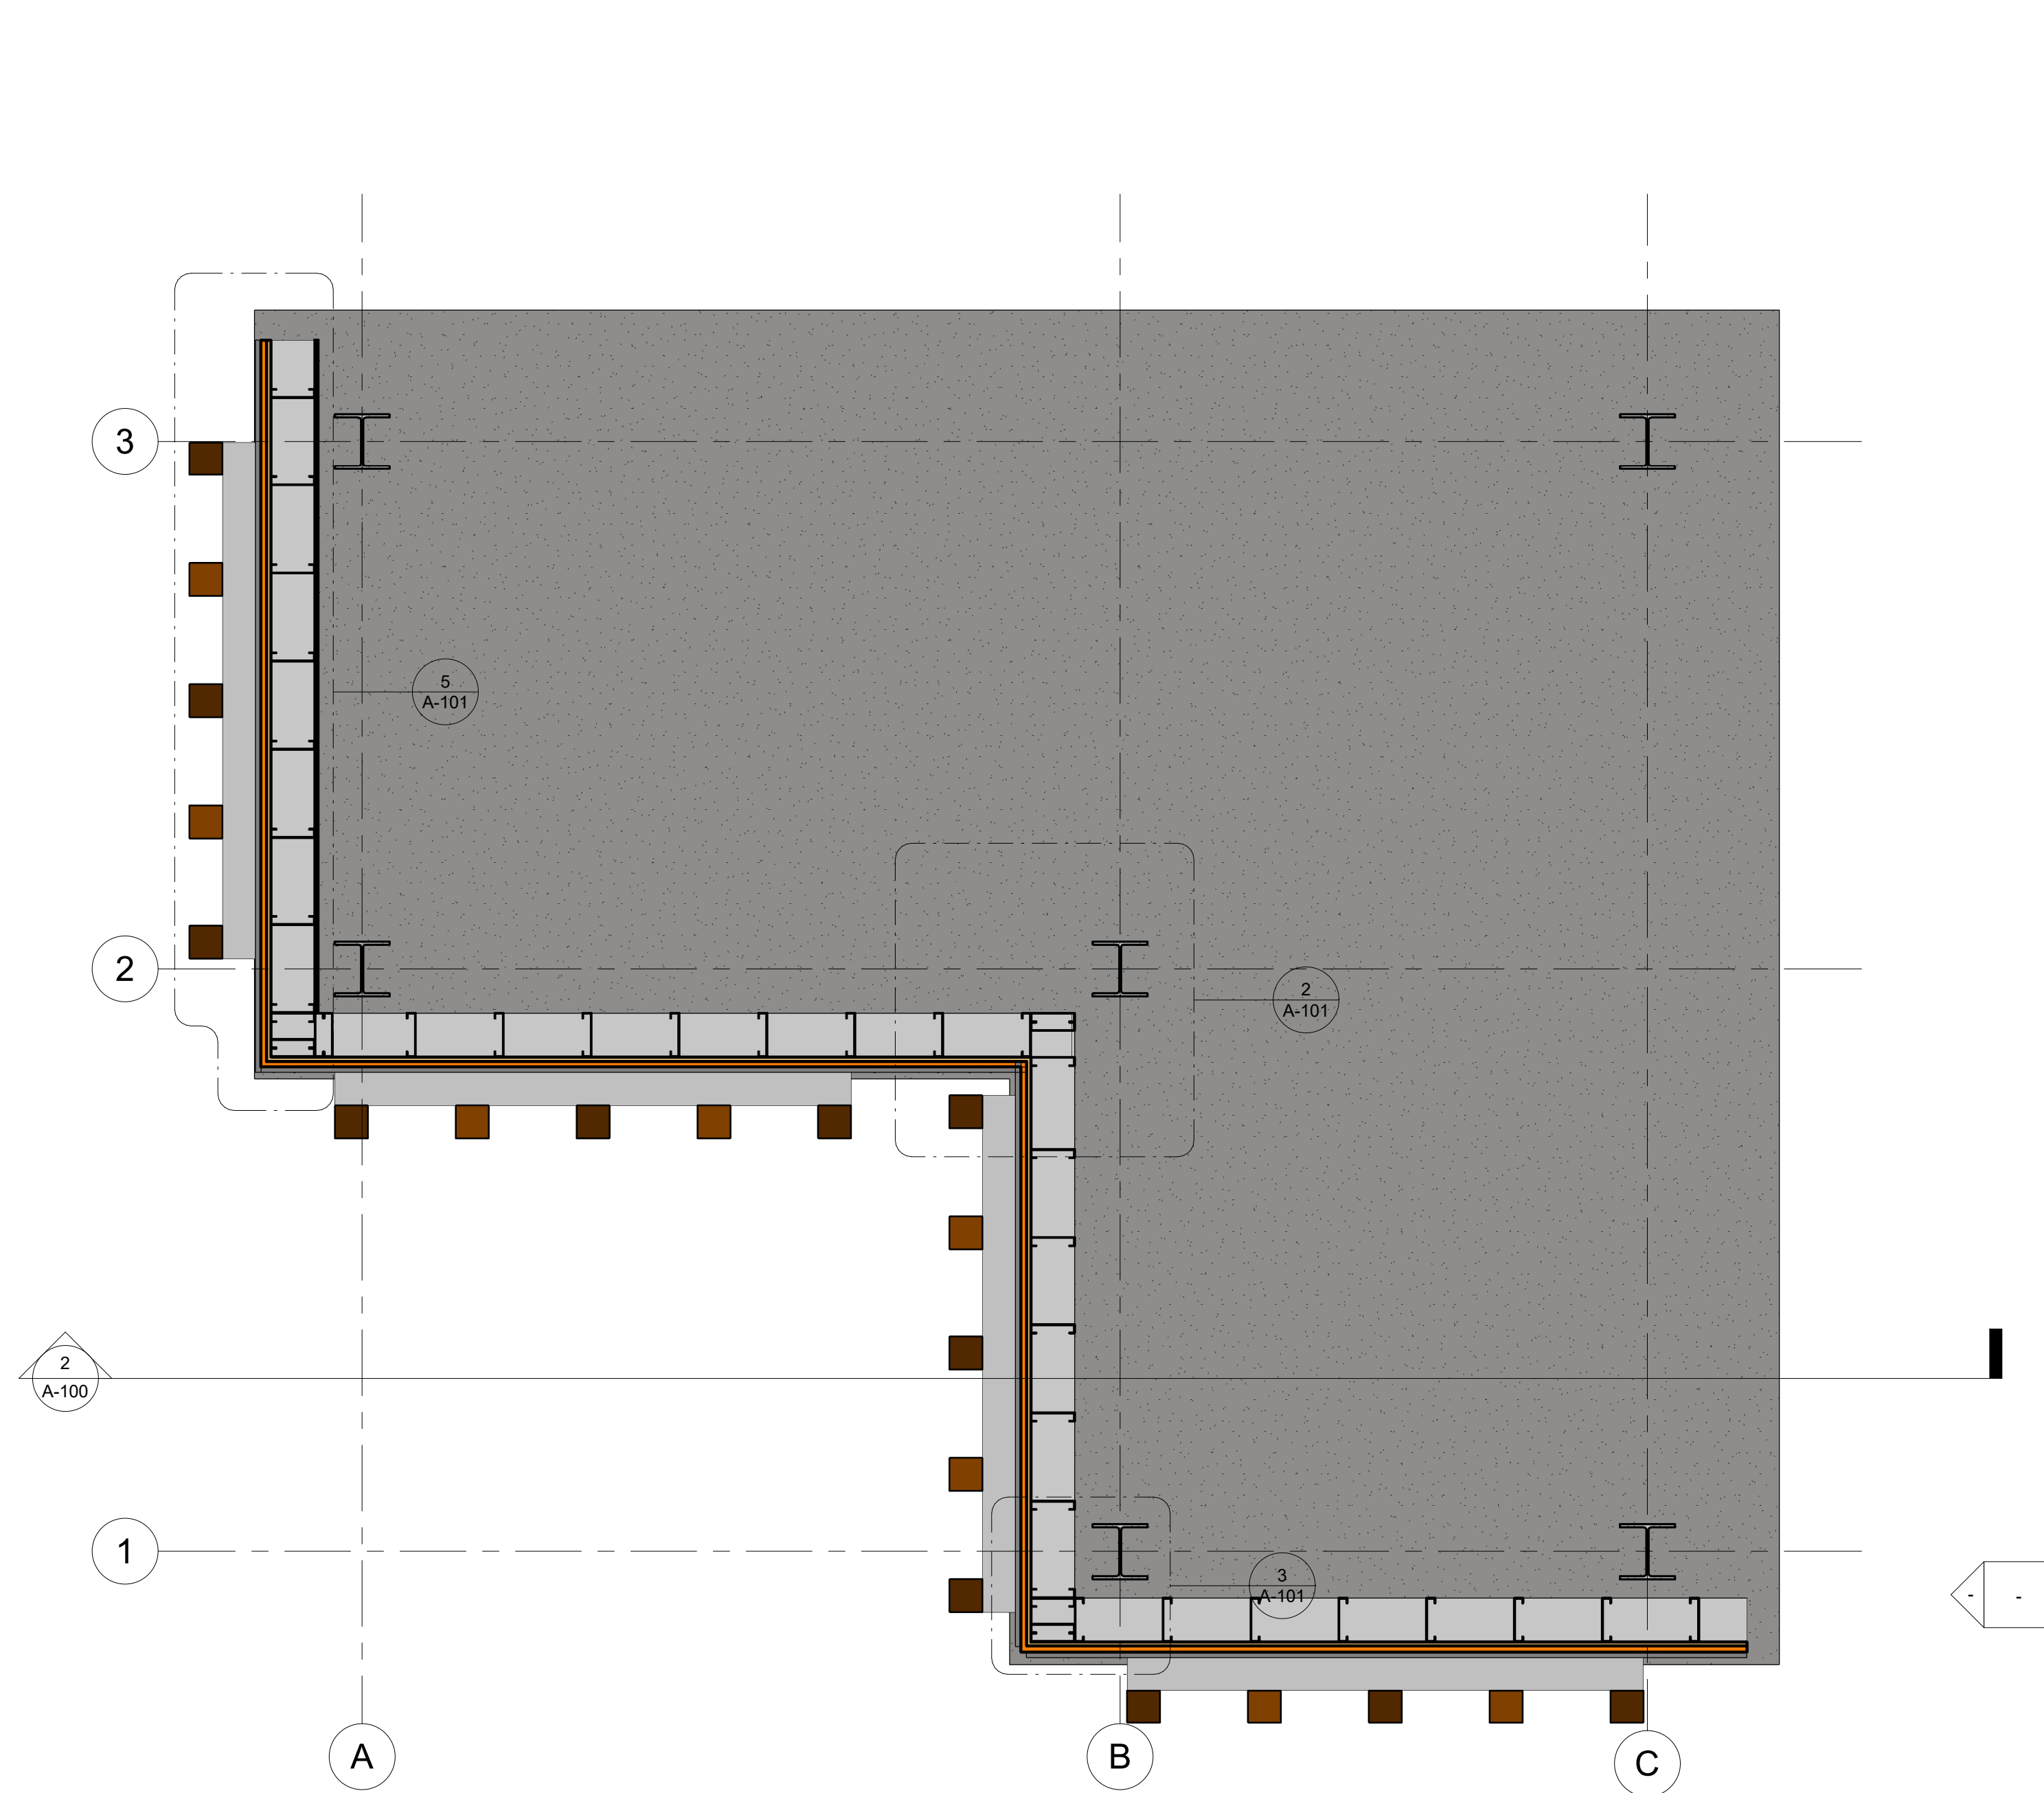

③ LEVEL 1 GROUND - Opaque
1/2" = 1'-0"

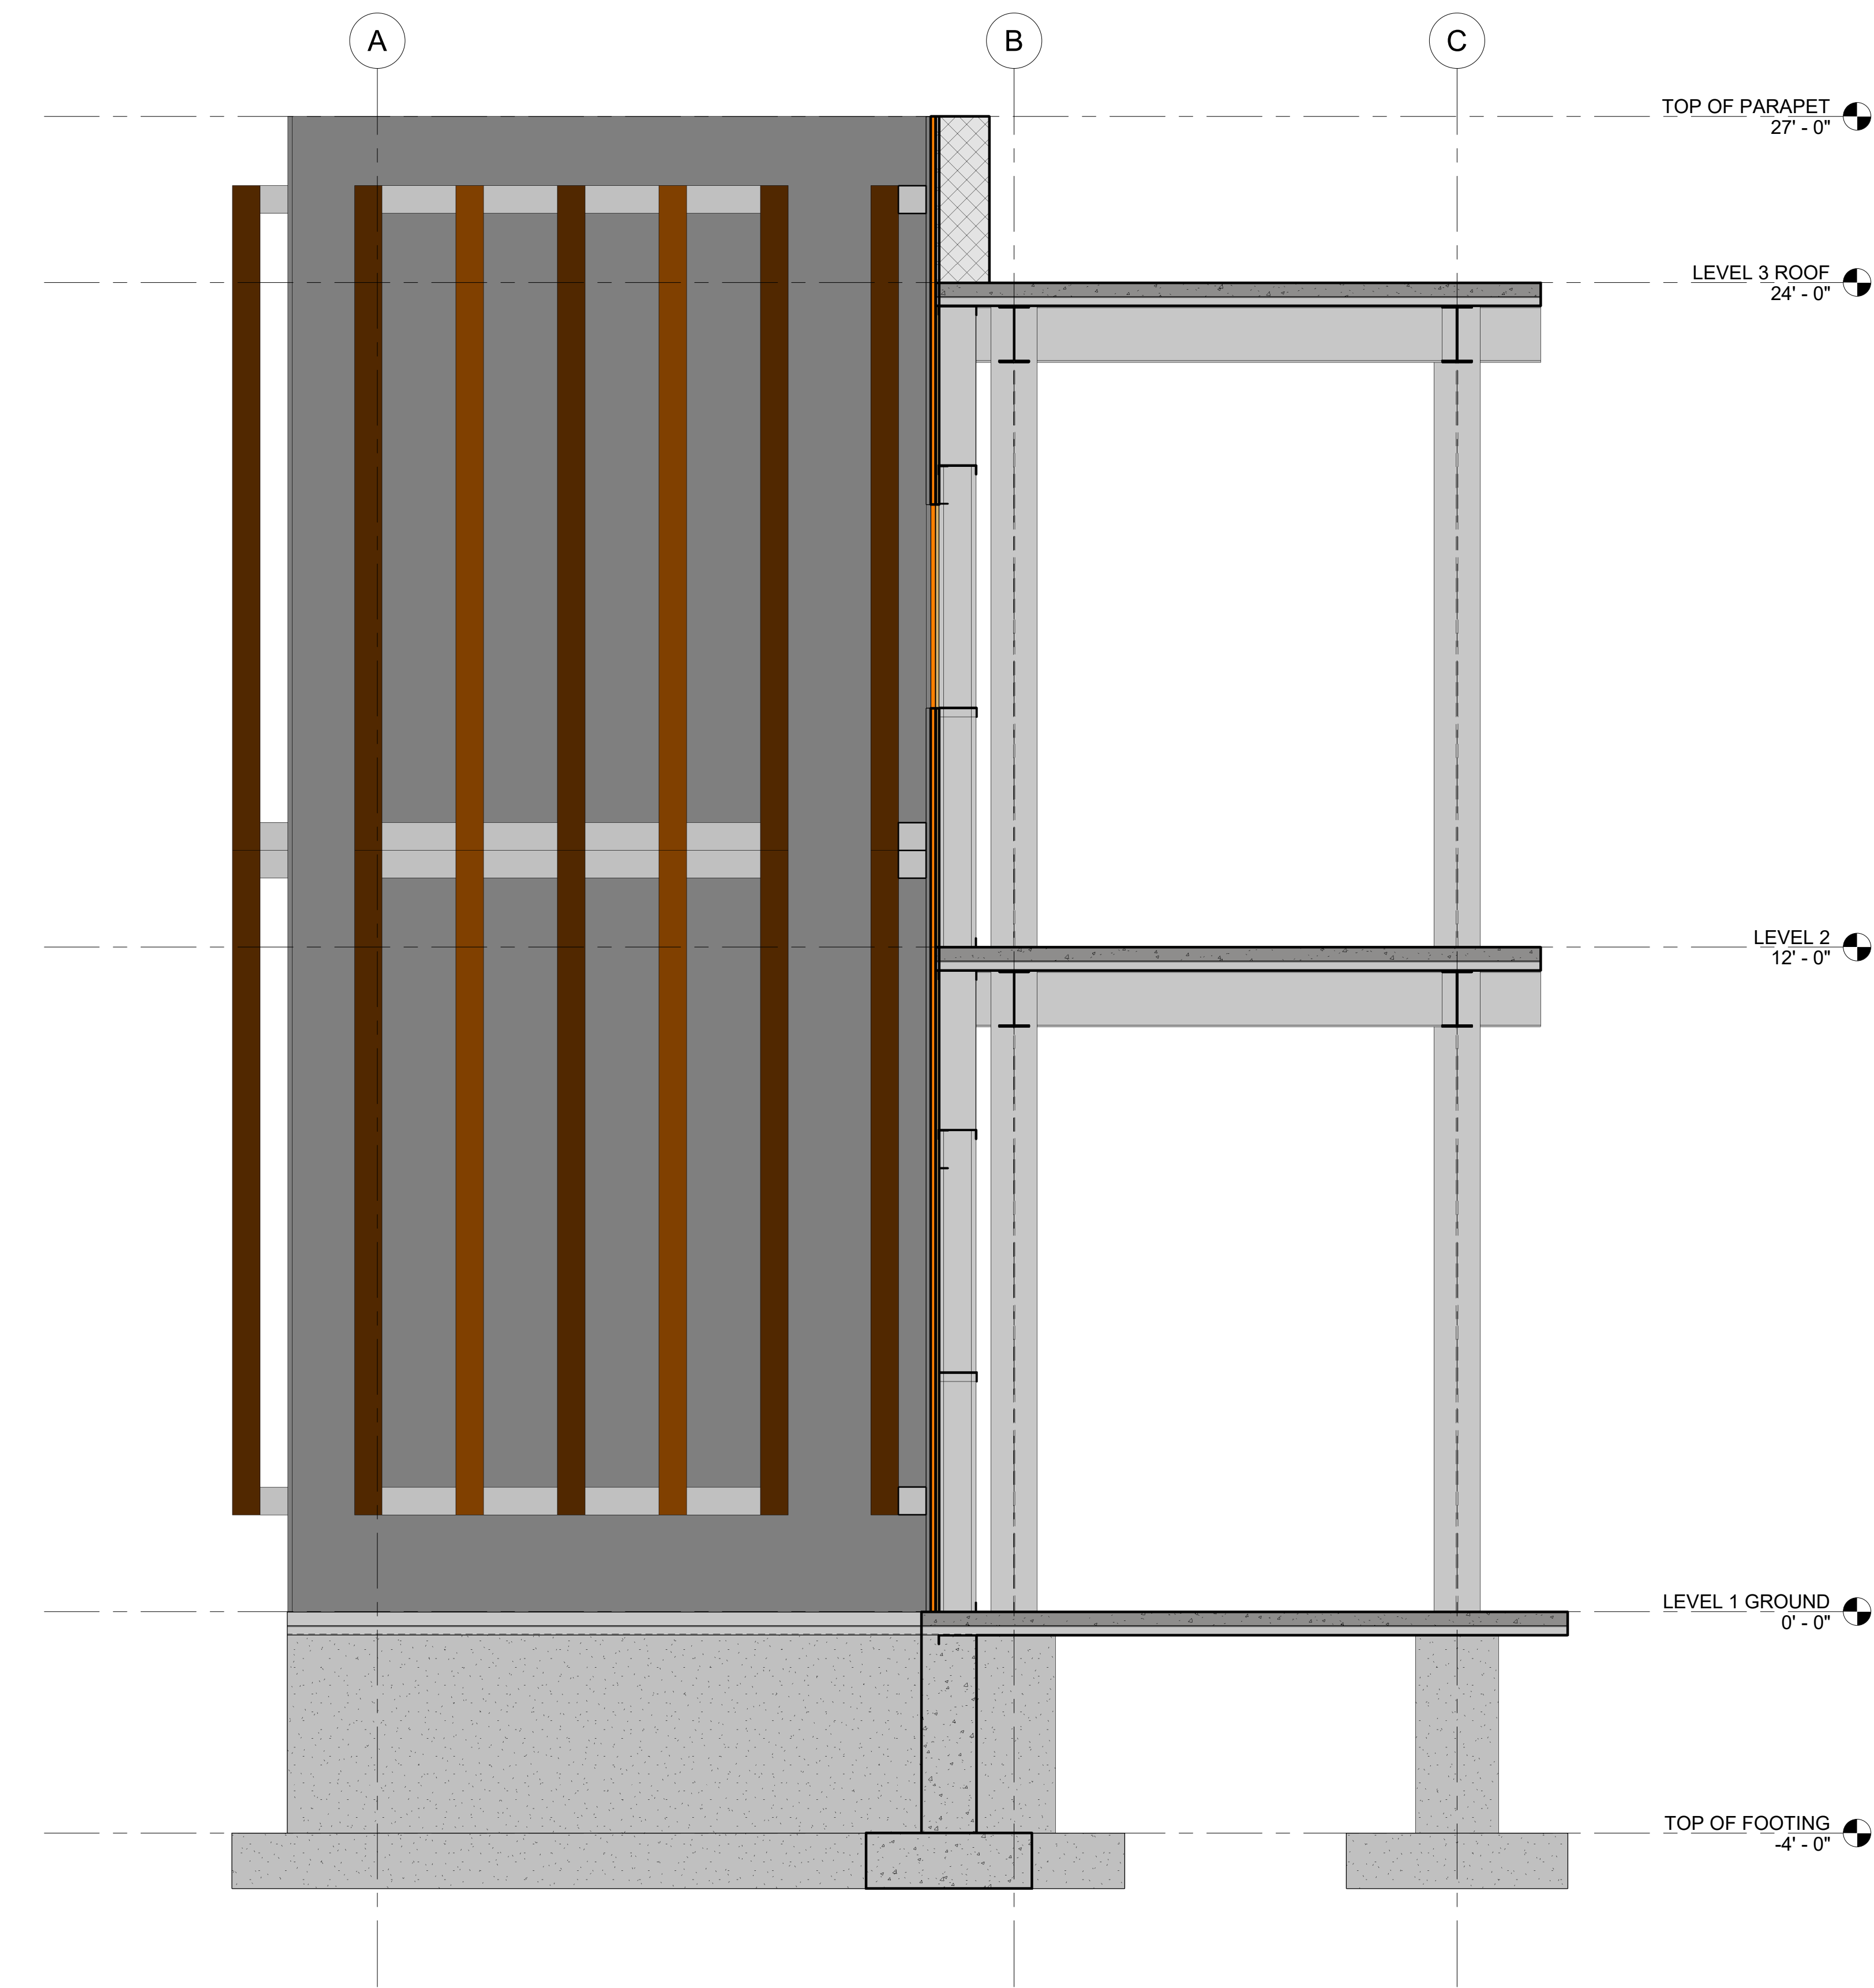

② Section-Elevation Opaque
1/2" = 1'-0"

WORLD
ARCHITECTURE
FIRM

KAYLA STATON

Consultant
Address
Phone
Fax
e-mail

PROF. JUSTIN SHERMAN

ARCH.2431 BUILDING
TECHNOLOGY III

SECTION: E148

No.	Description	Date

Owner

FACADE STUDY
TERRACOTTA BAGUETTE

Project number	Project Number
Date	Issue Date
Drawn by	Author
Checked by	Checker

A-100

Scale 1/2" = 1'-0"

No.	Description	Date






Owner


FACADE STUDY
TERRACOTTA BAGUETTE

Project number	Project Number
Date	Issue Date
Drawn by	Author
Checked by	Checker


A-101

Scale As indicated

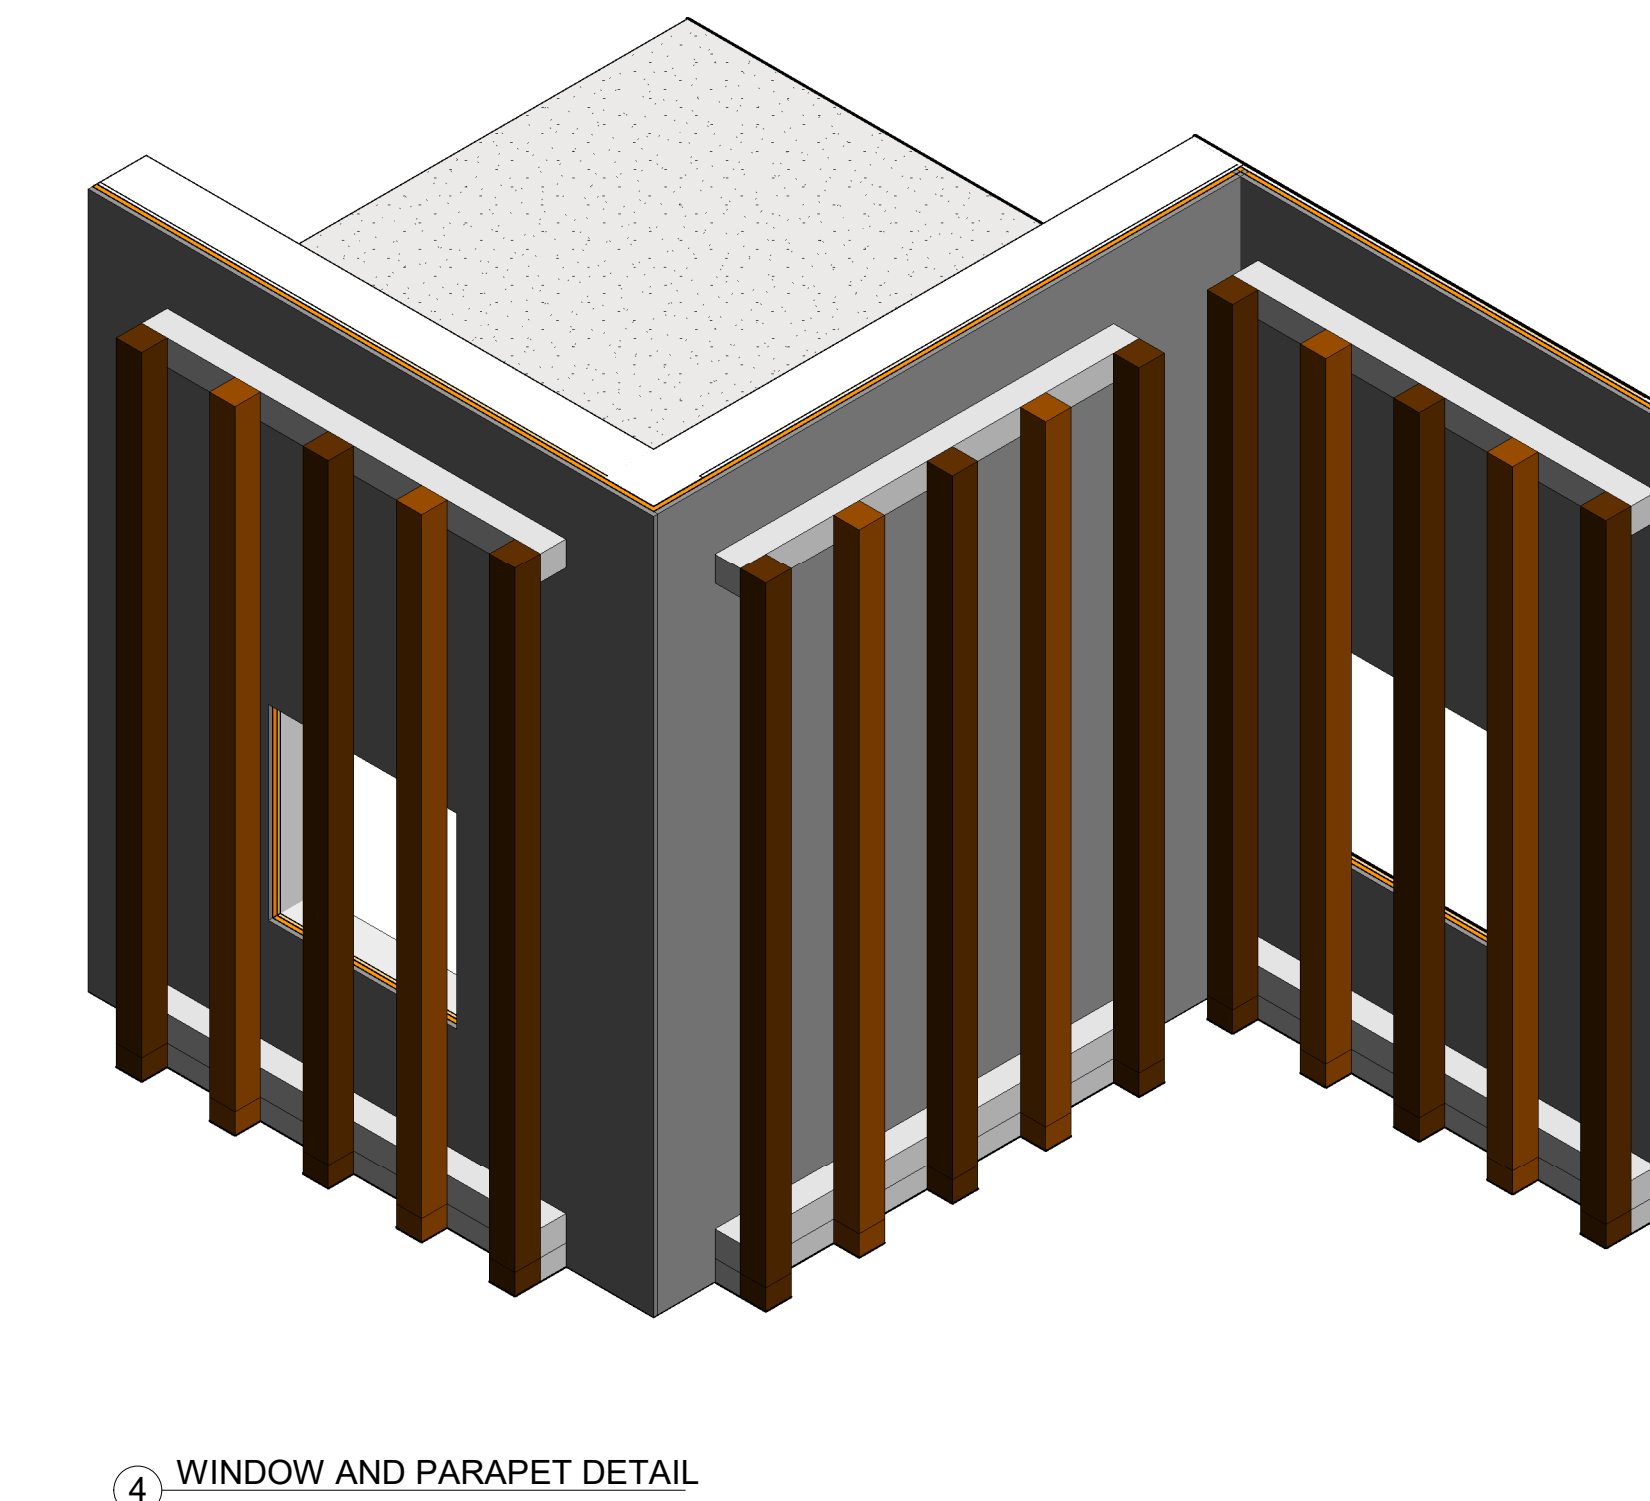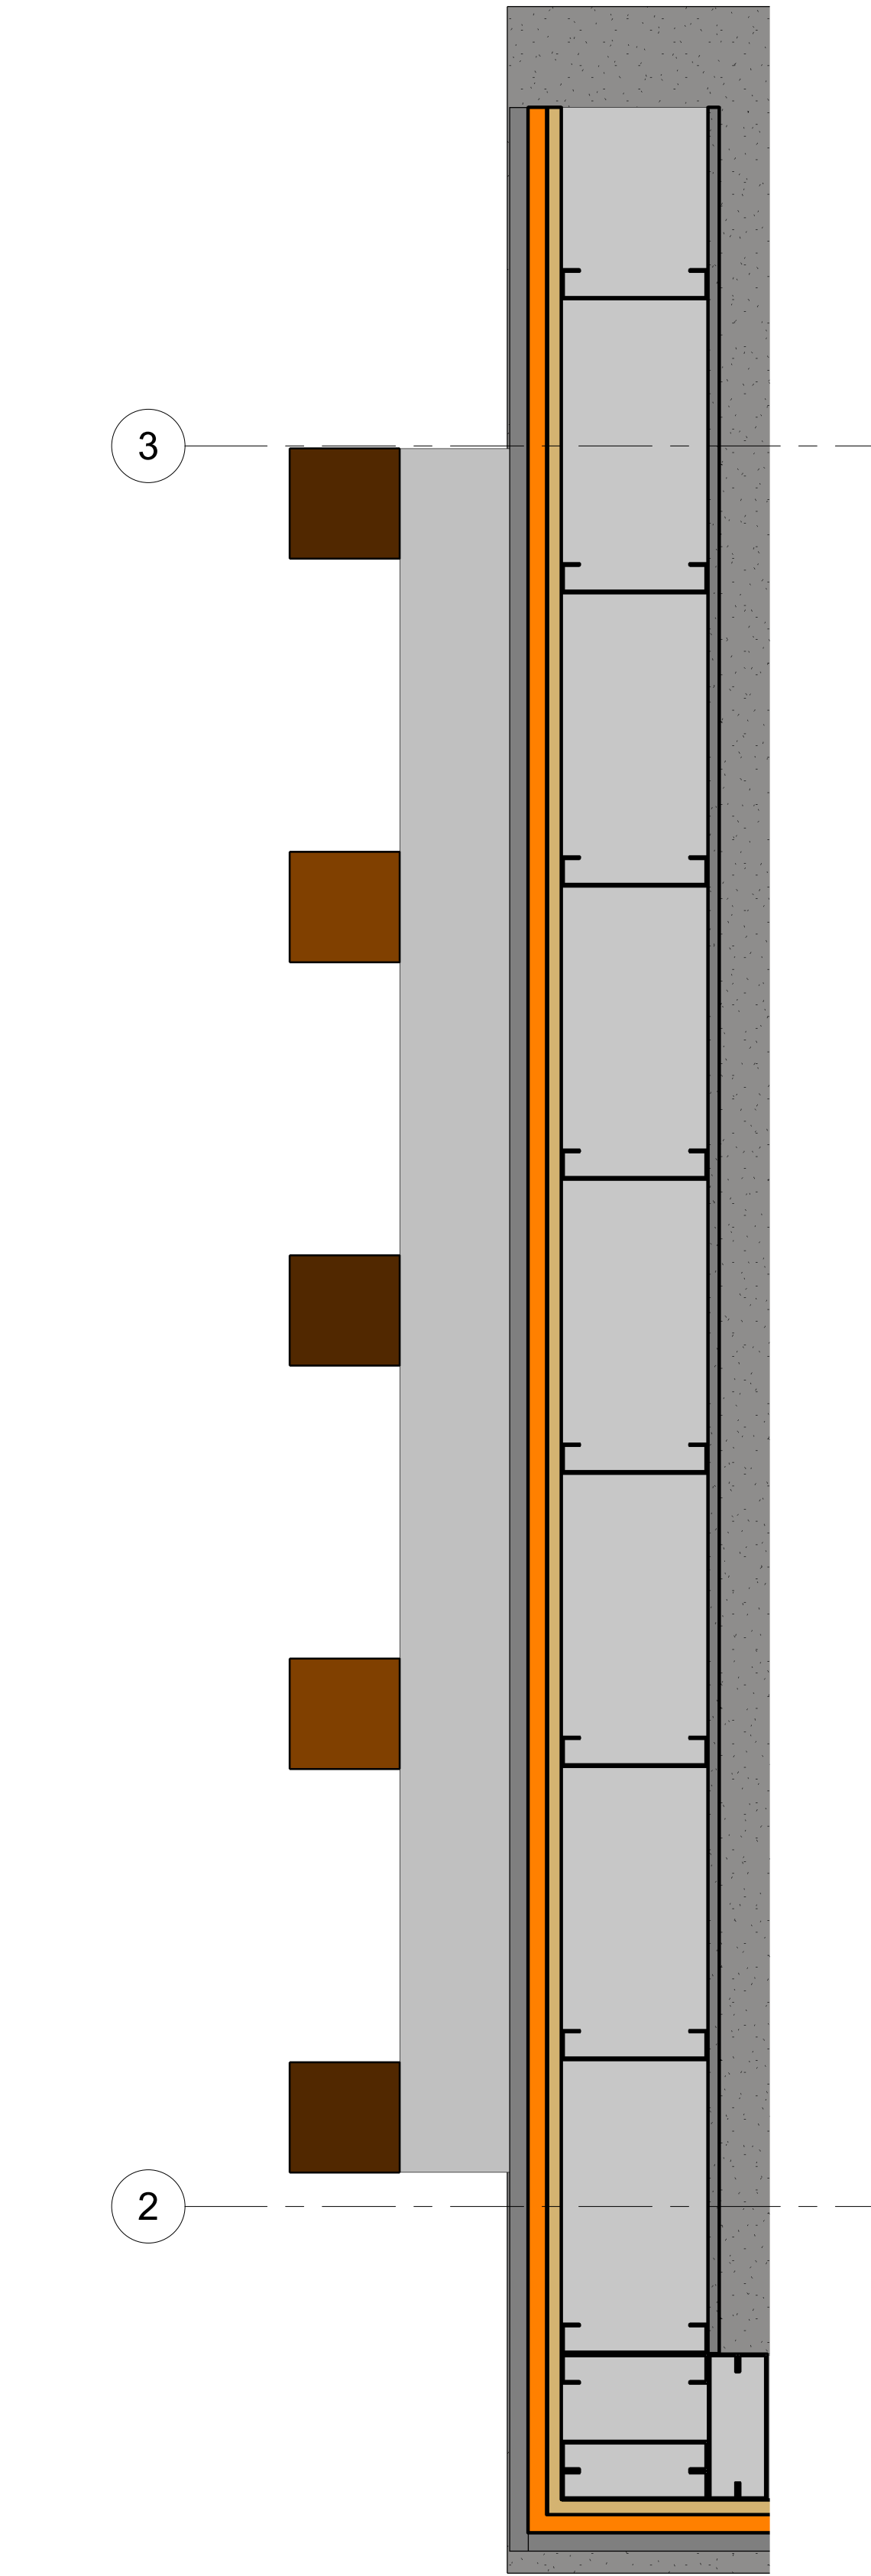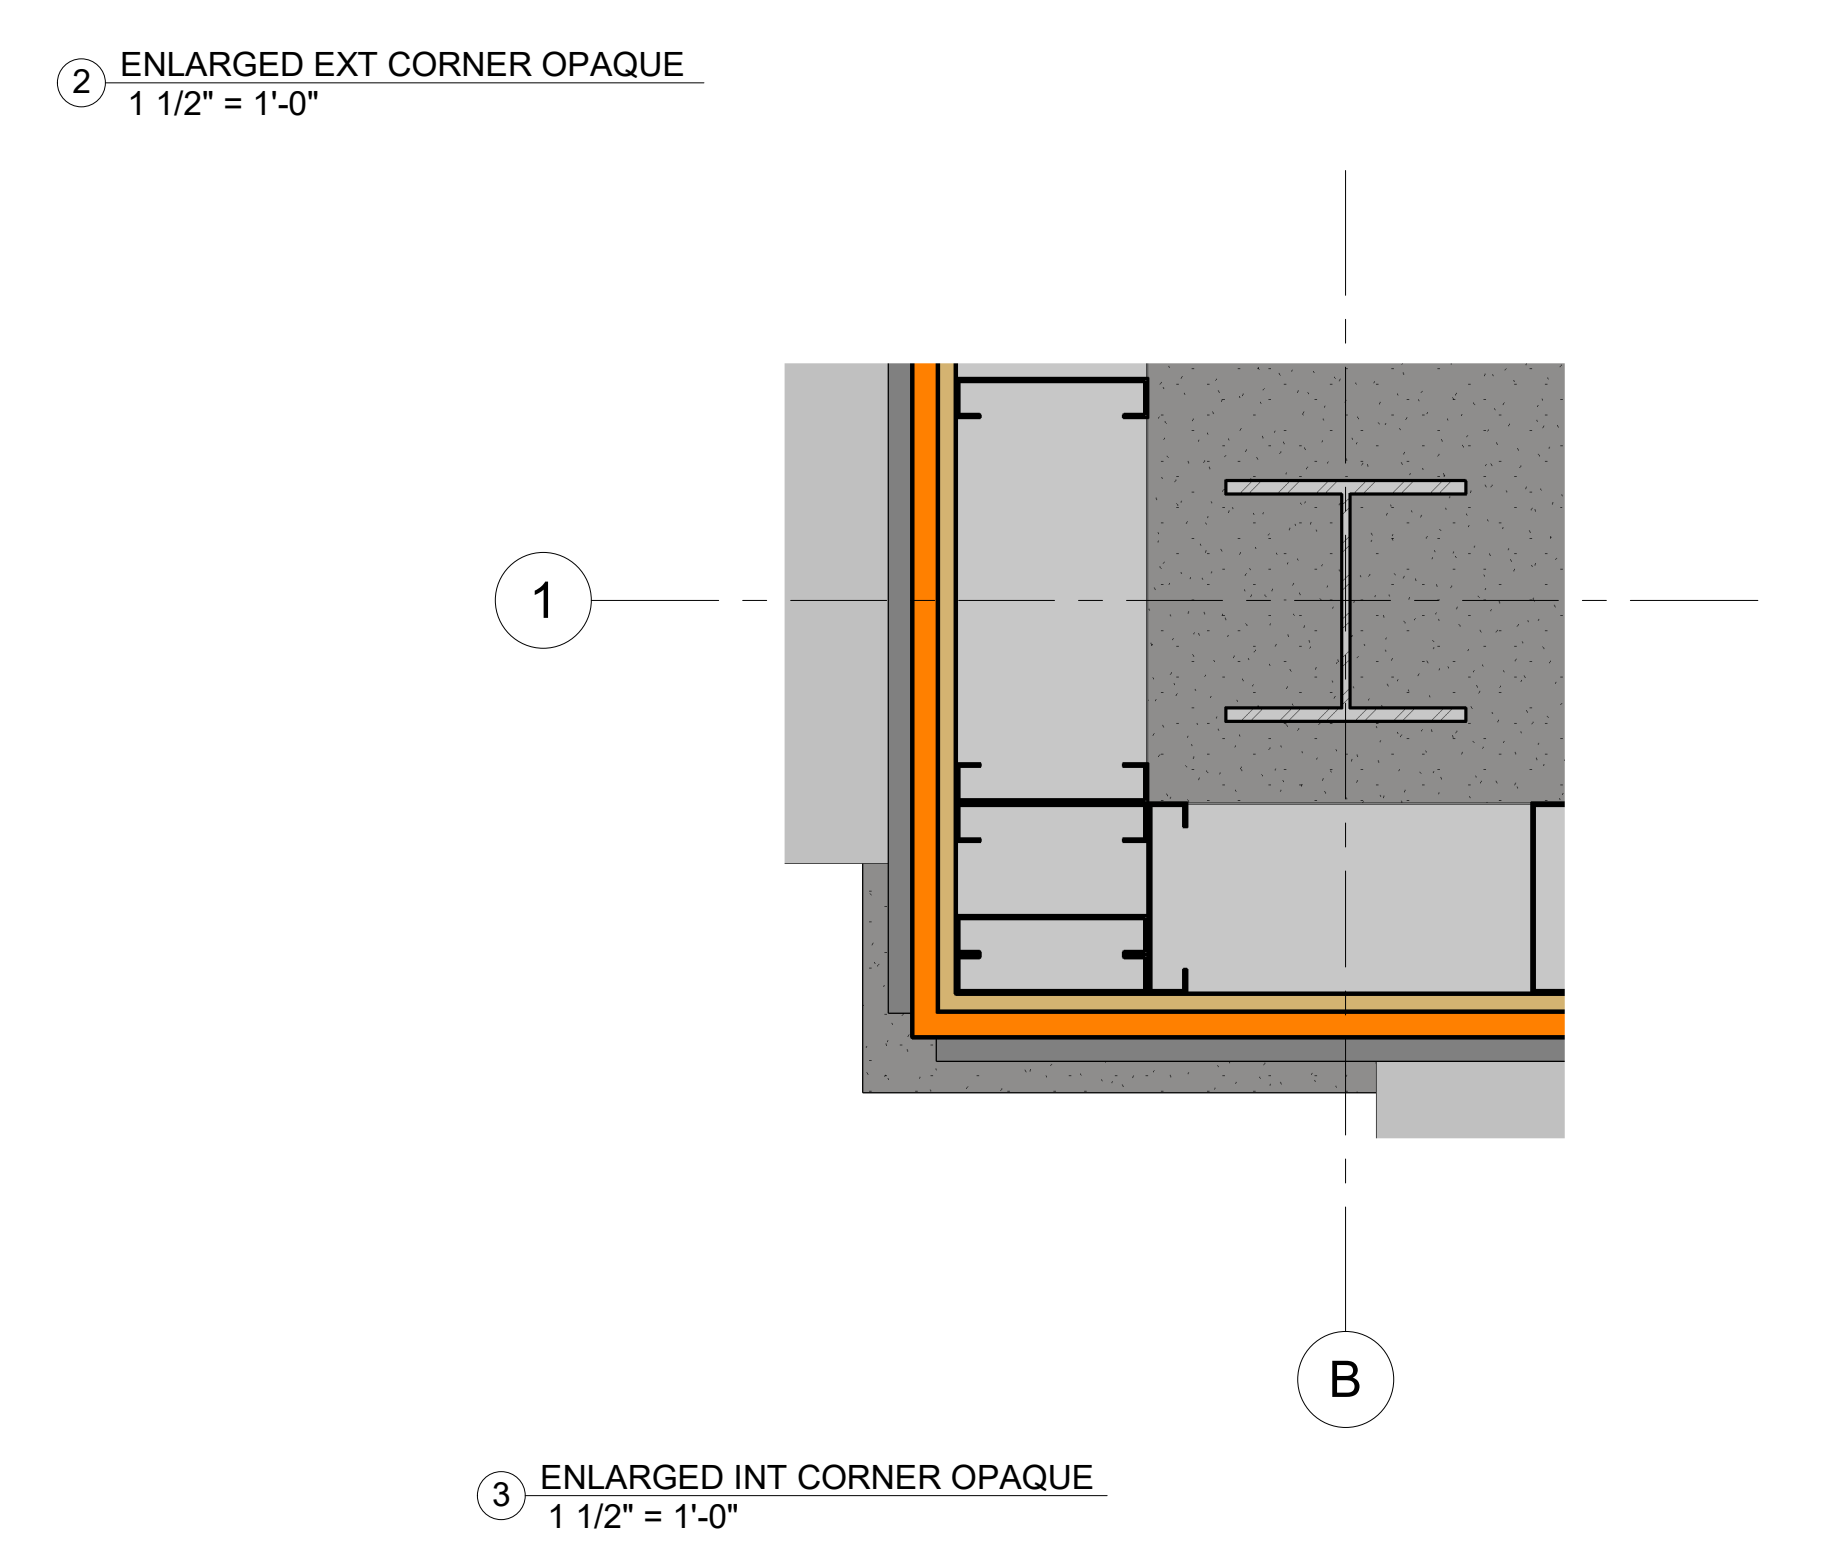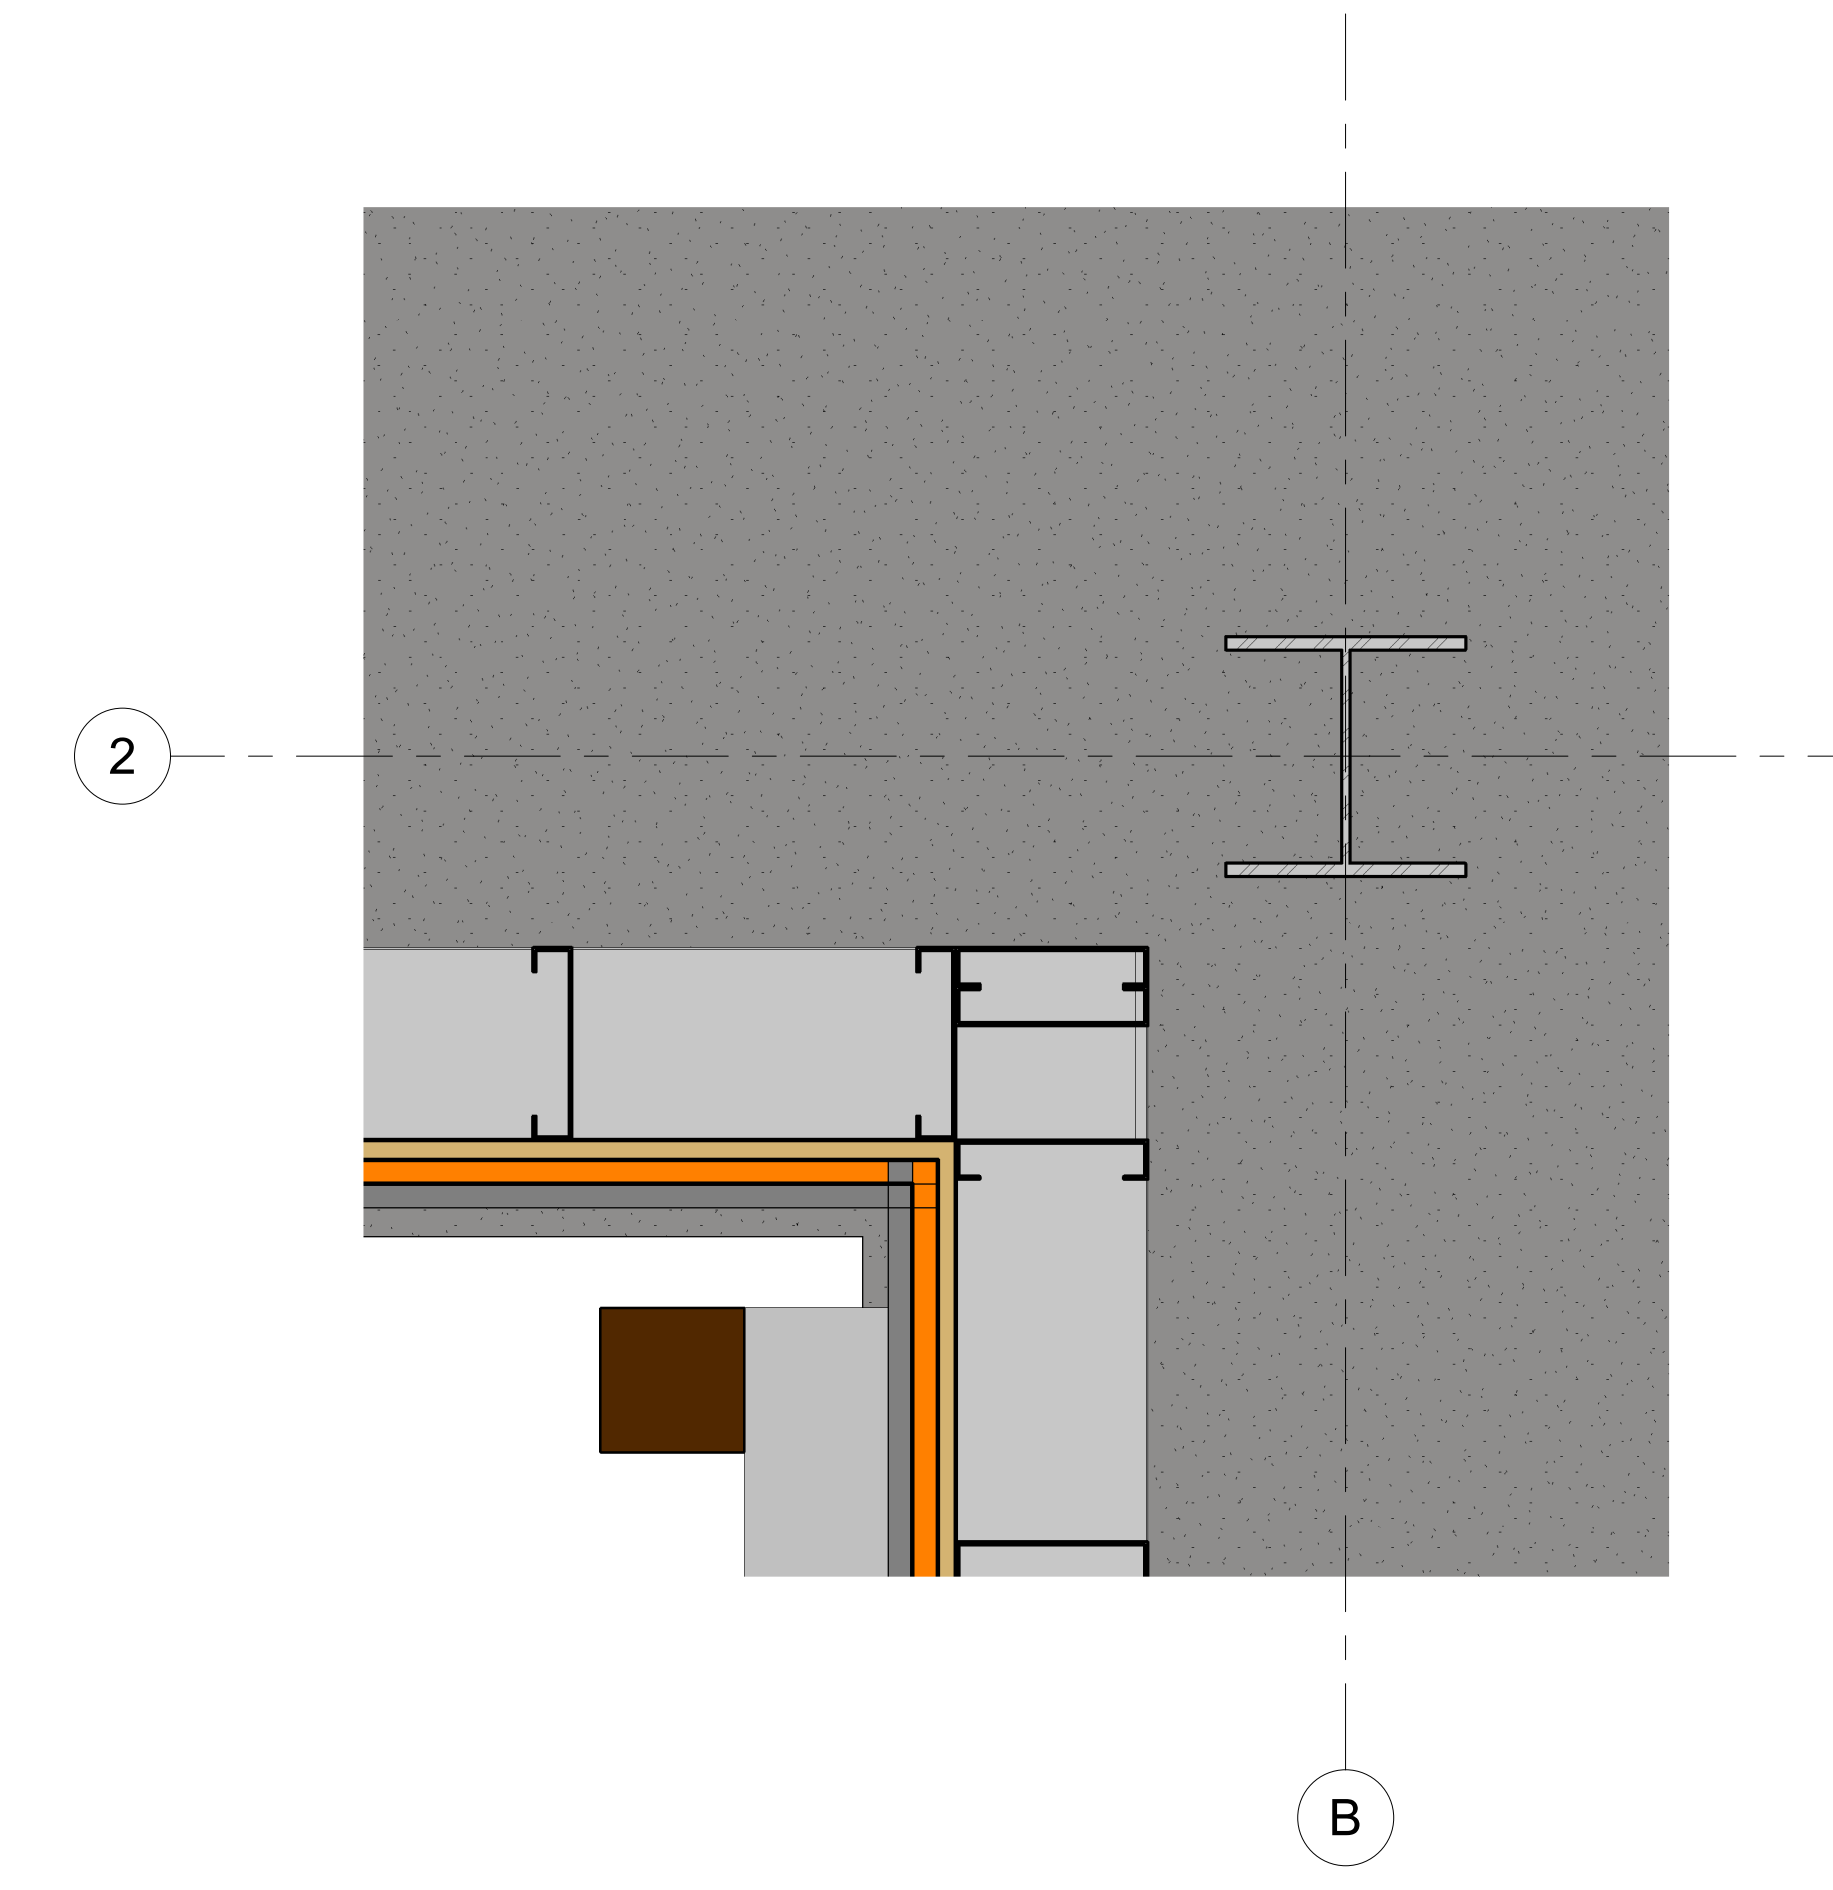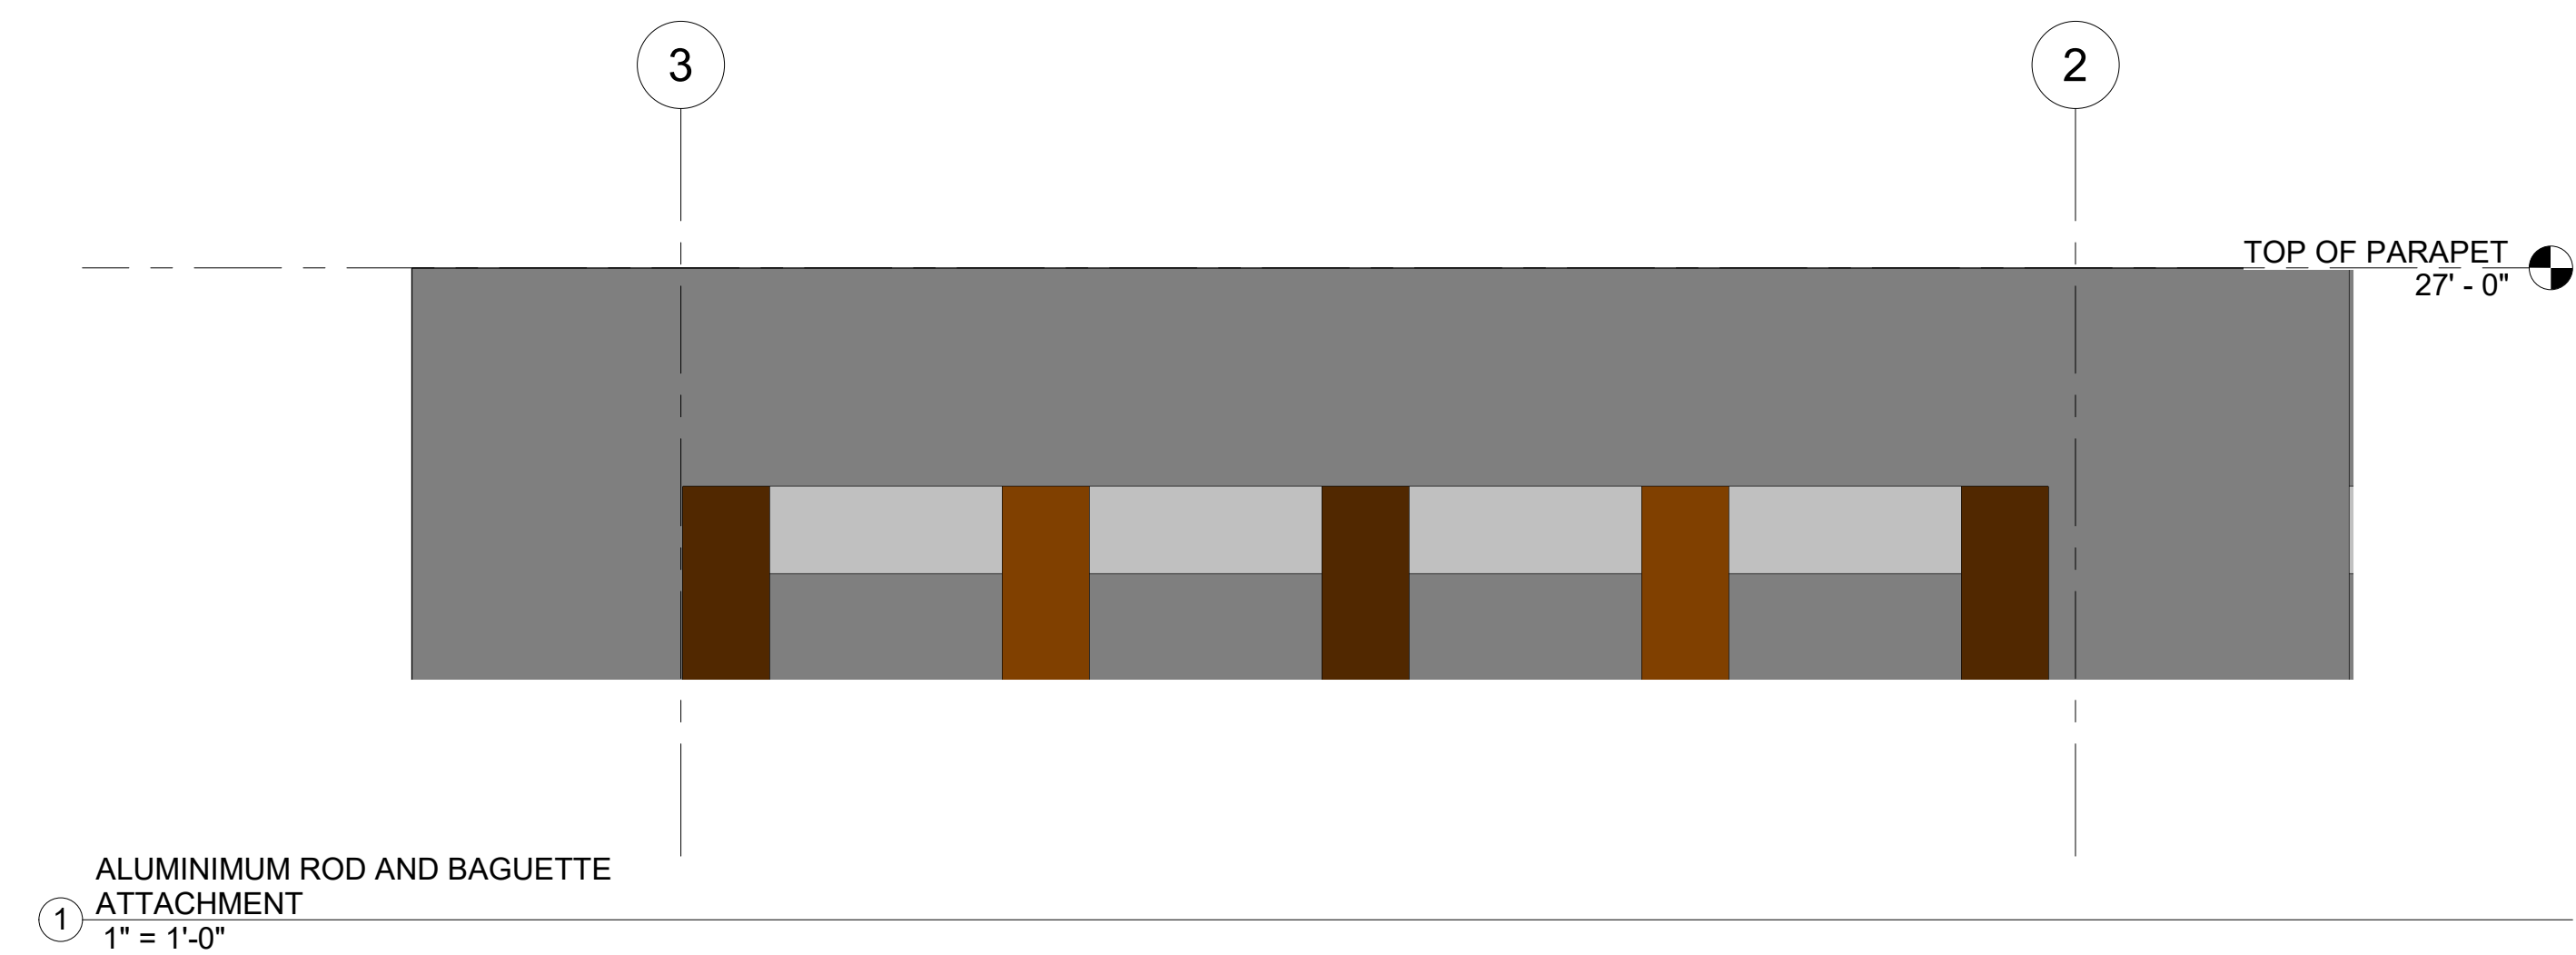


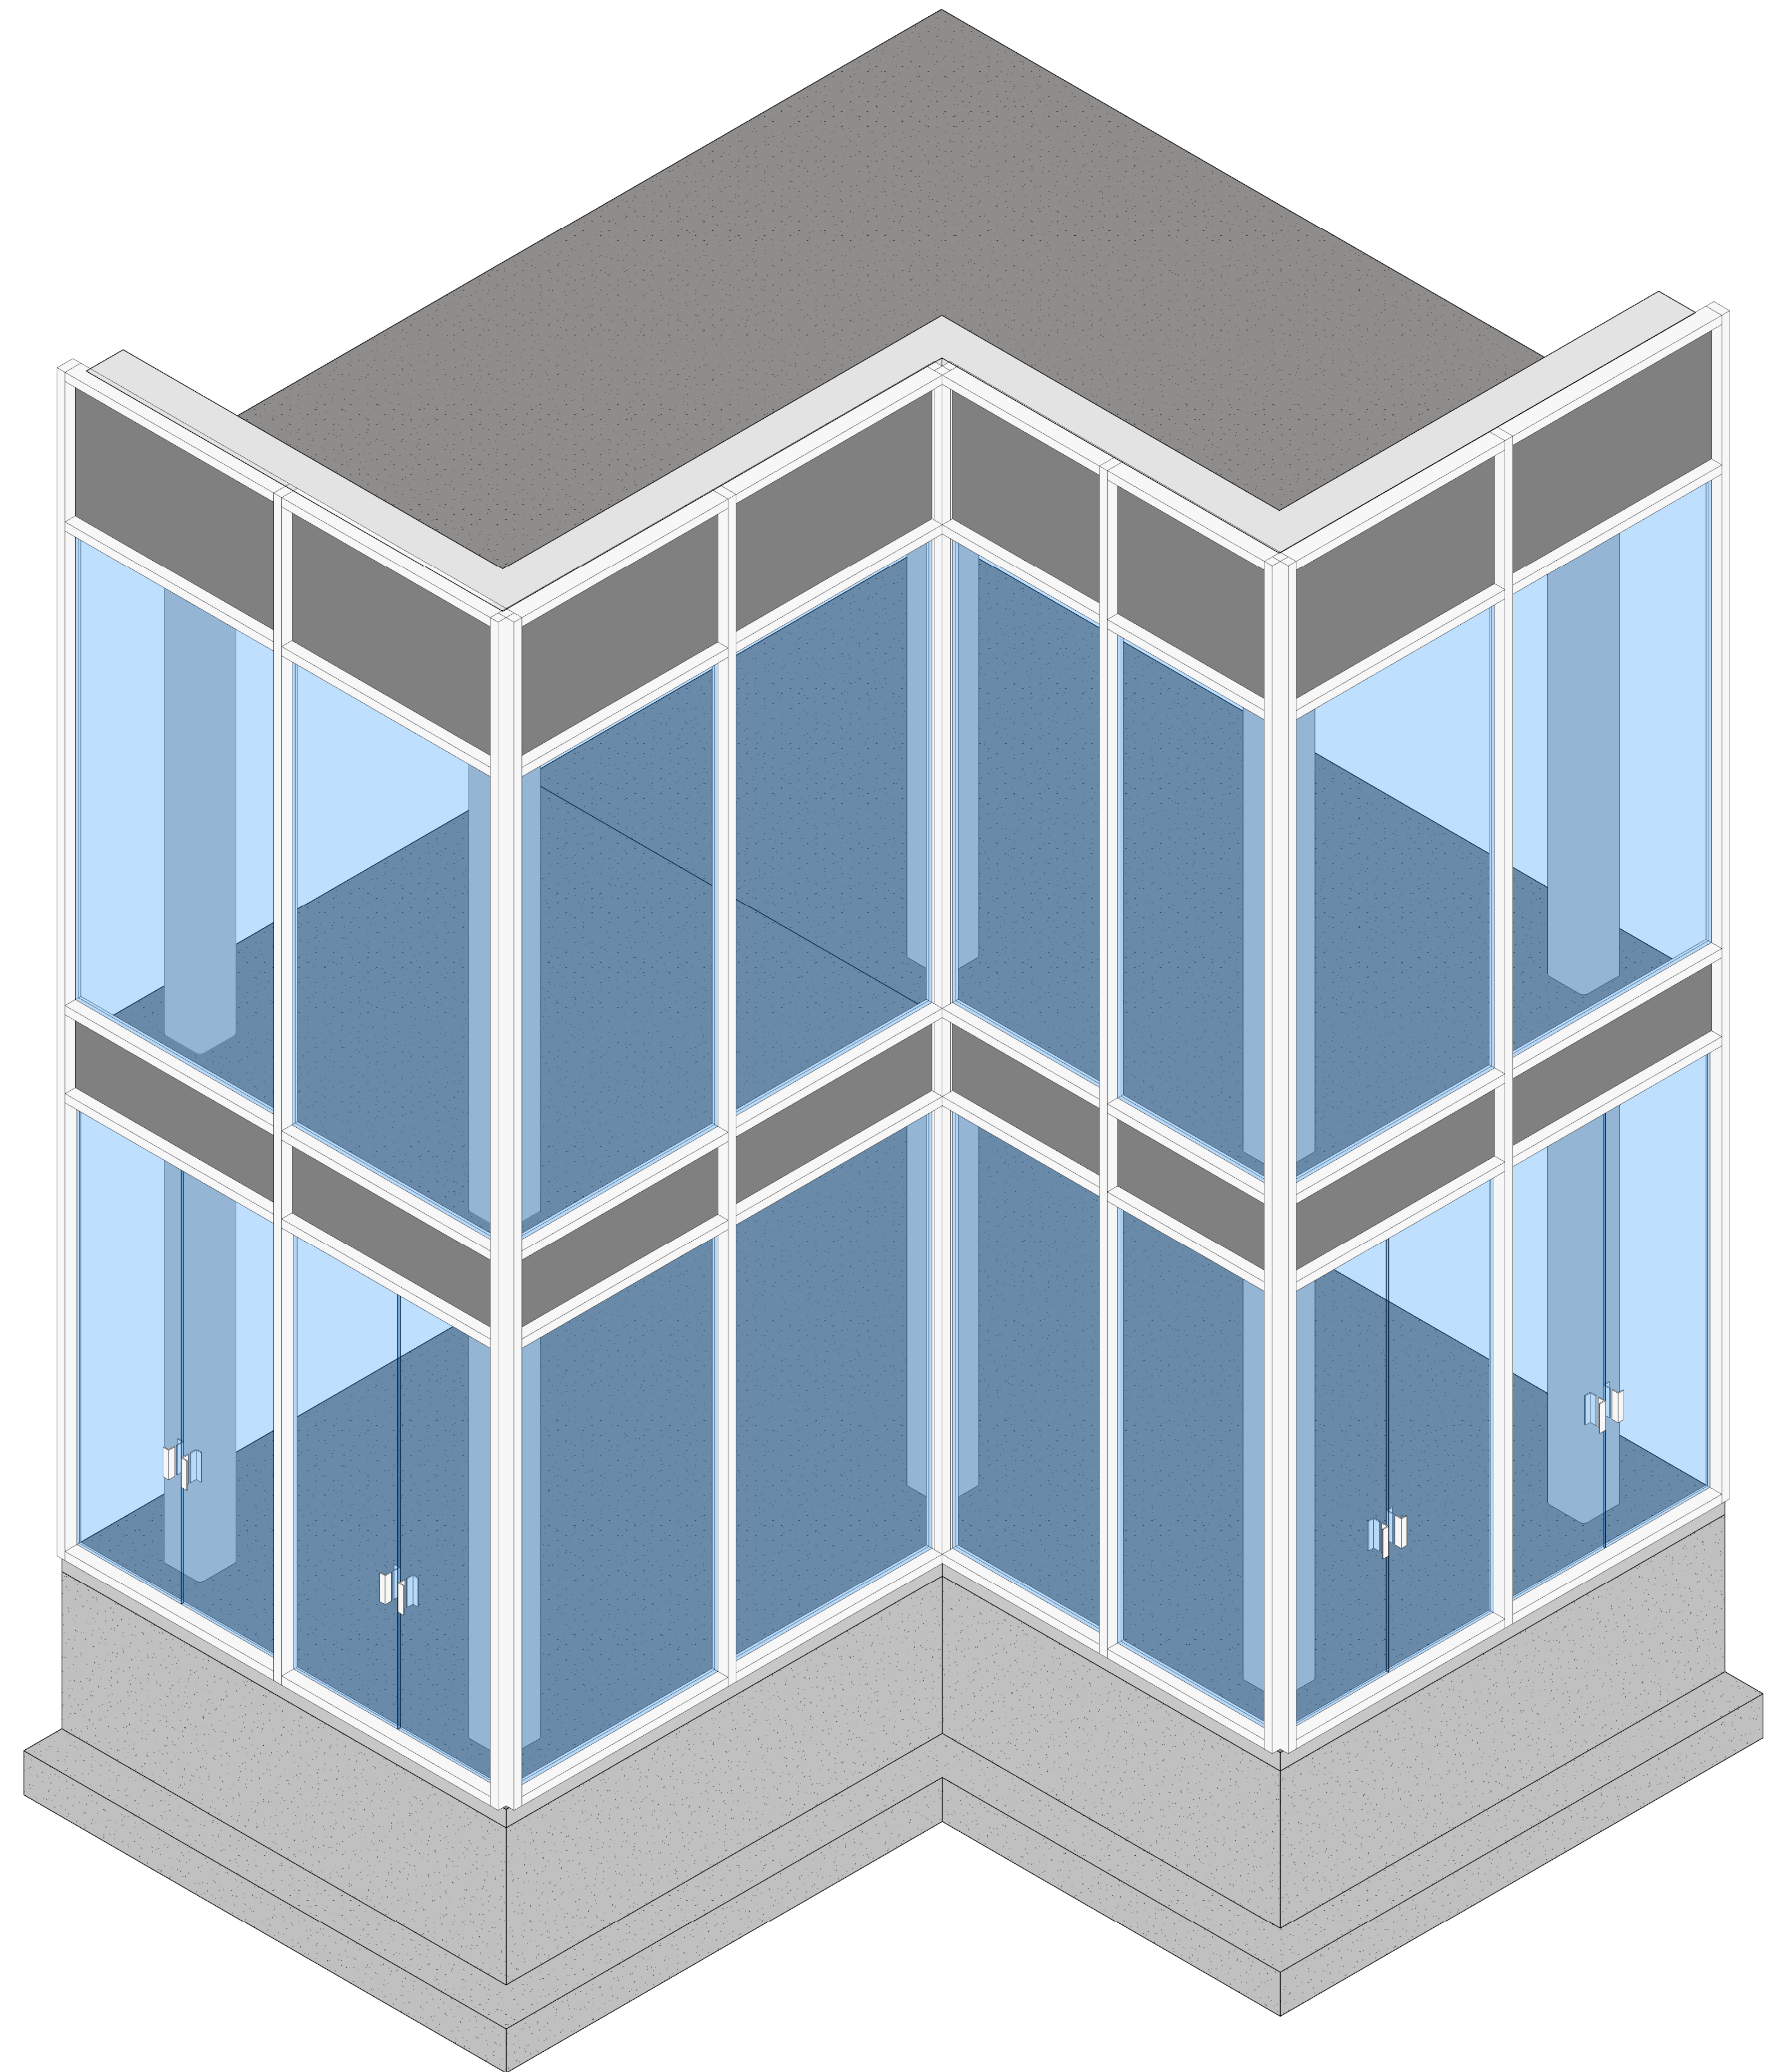

1 CURTAIN WALL SW AXON

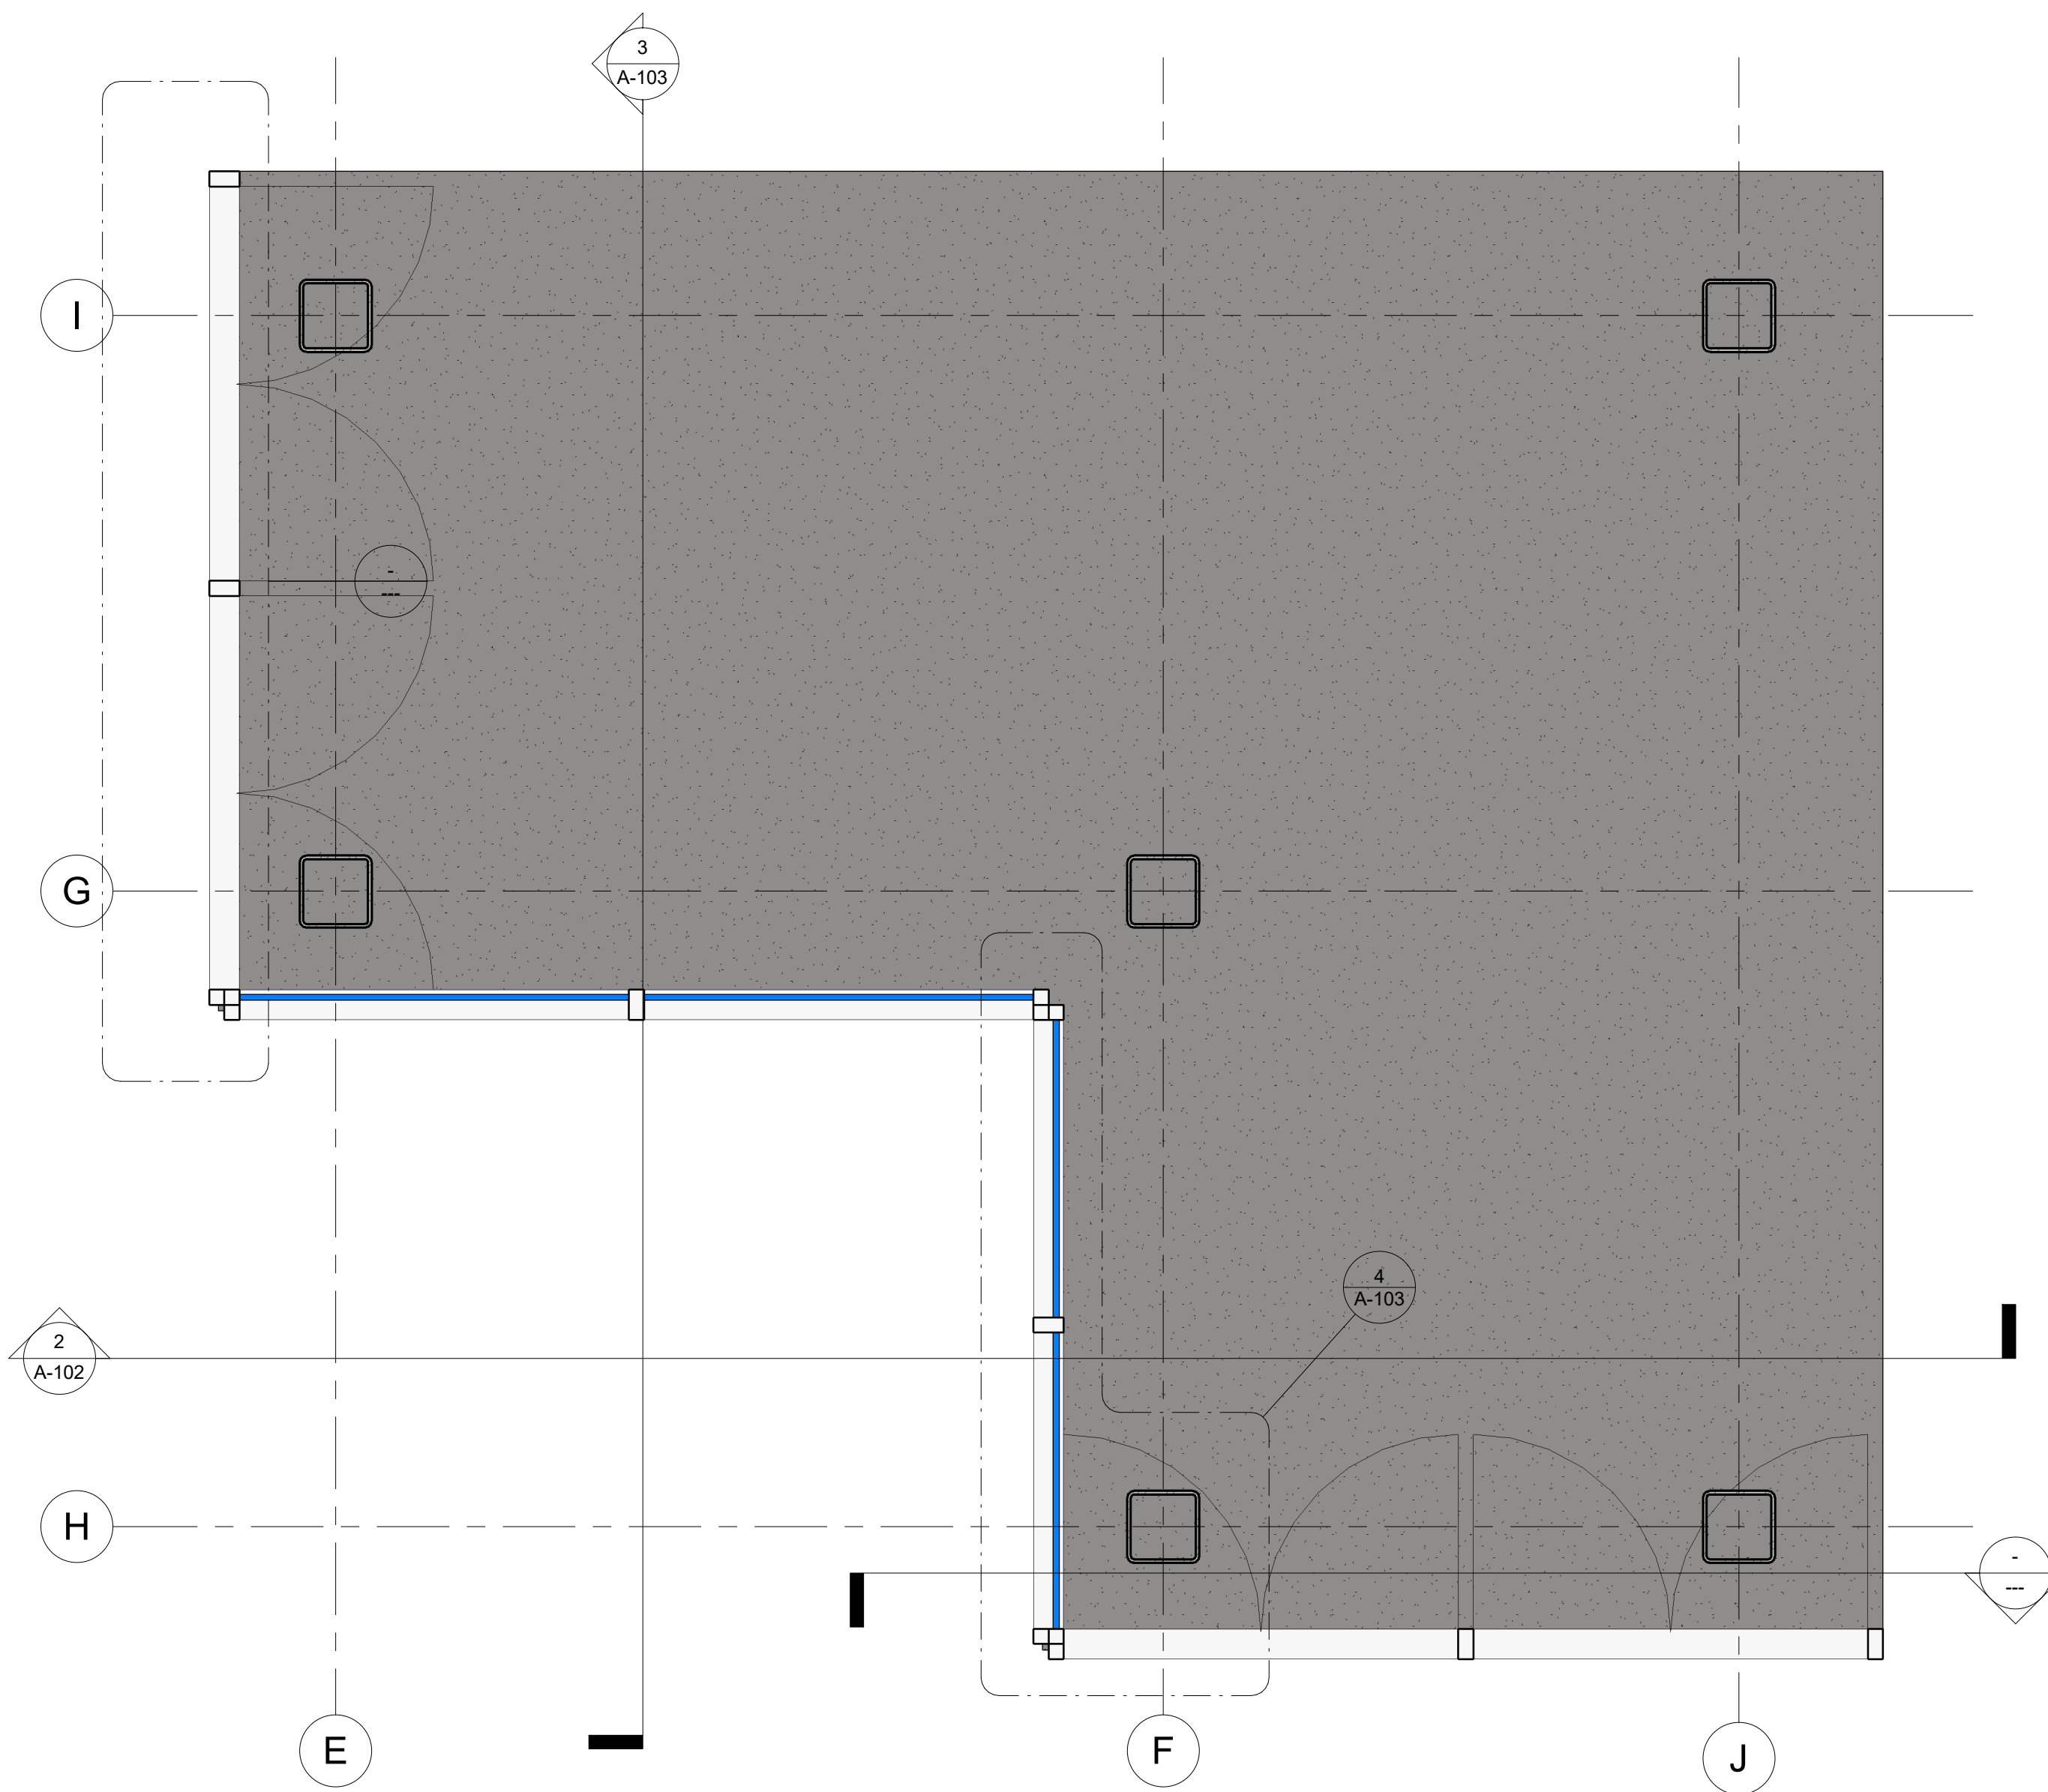

3 LEVEL 1 GROUND - Glass Curtain Wall
1/2" = 1'-0"

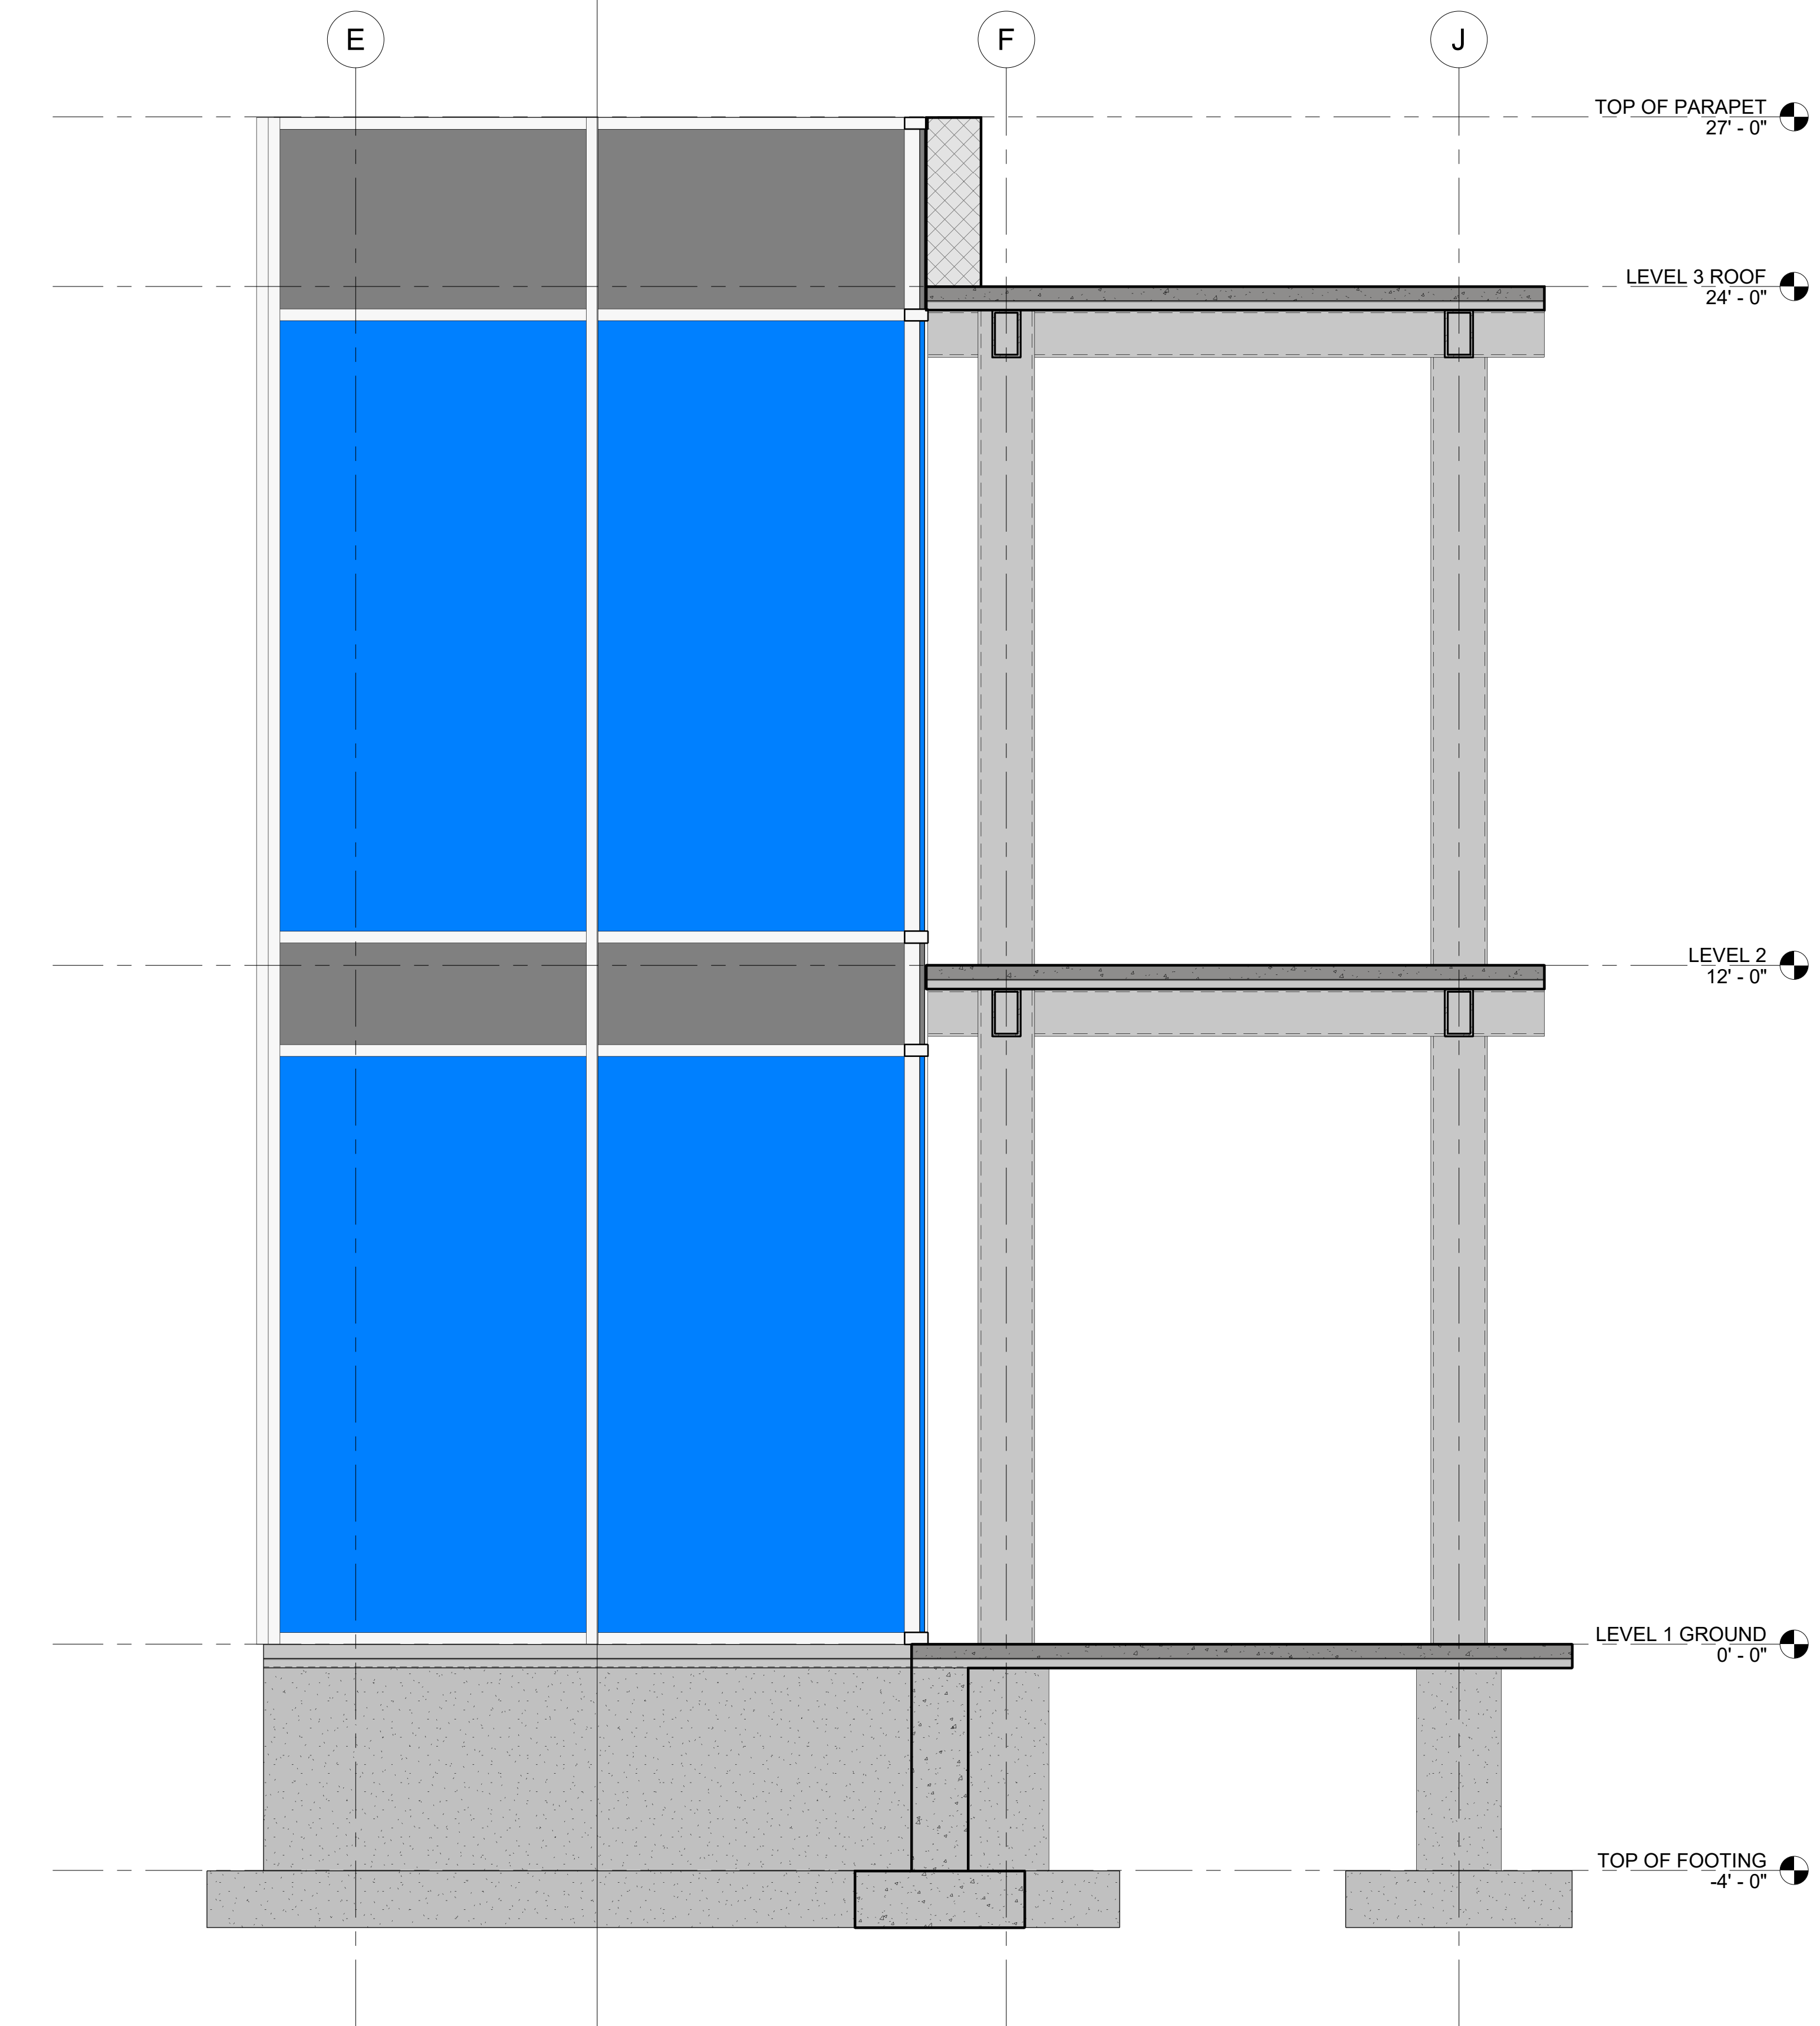

2 Section-Elevation Glass Curtain Wall
1/2" = 1'-0"

WORLD ARCHITECTURE FIRM

KAYLA STATON

Consultant
Address
Phone
Fax
e-mail

PROF. JUSTIN SHERMAN

ARCH.2431 BUILDING TECHNOLOGY III

SECTION: E148

No. Description Date

No.	Description	Date


Owner

FACADE STUDY
UNITIZED CURTAIN WALL


Project number Project Number
Date Issue Date
Drawn by STUDENT NAME
Checked by Checker

A-102


Scale 1/2" = 1'-0"

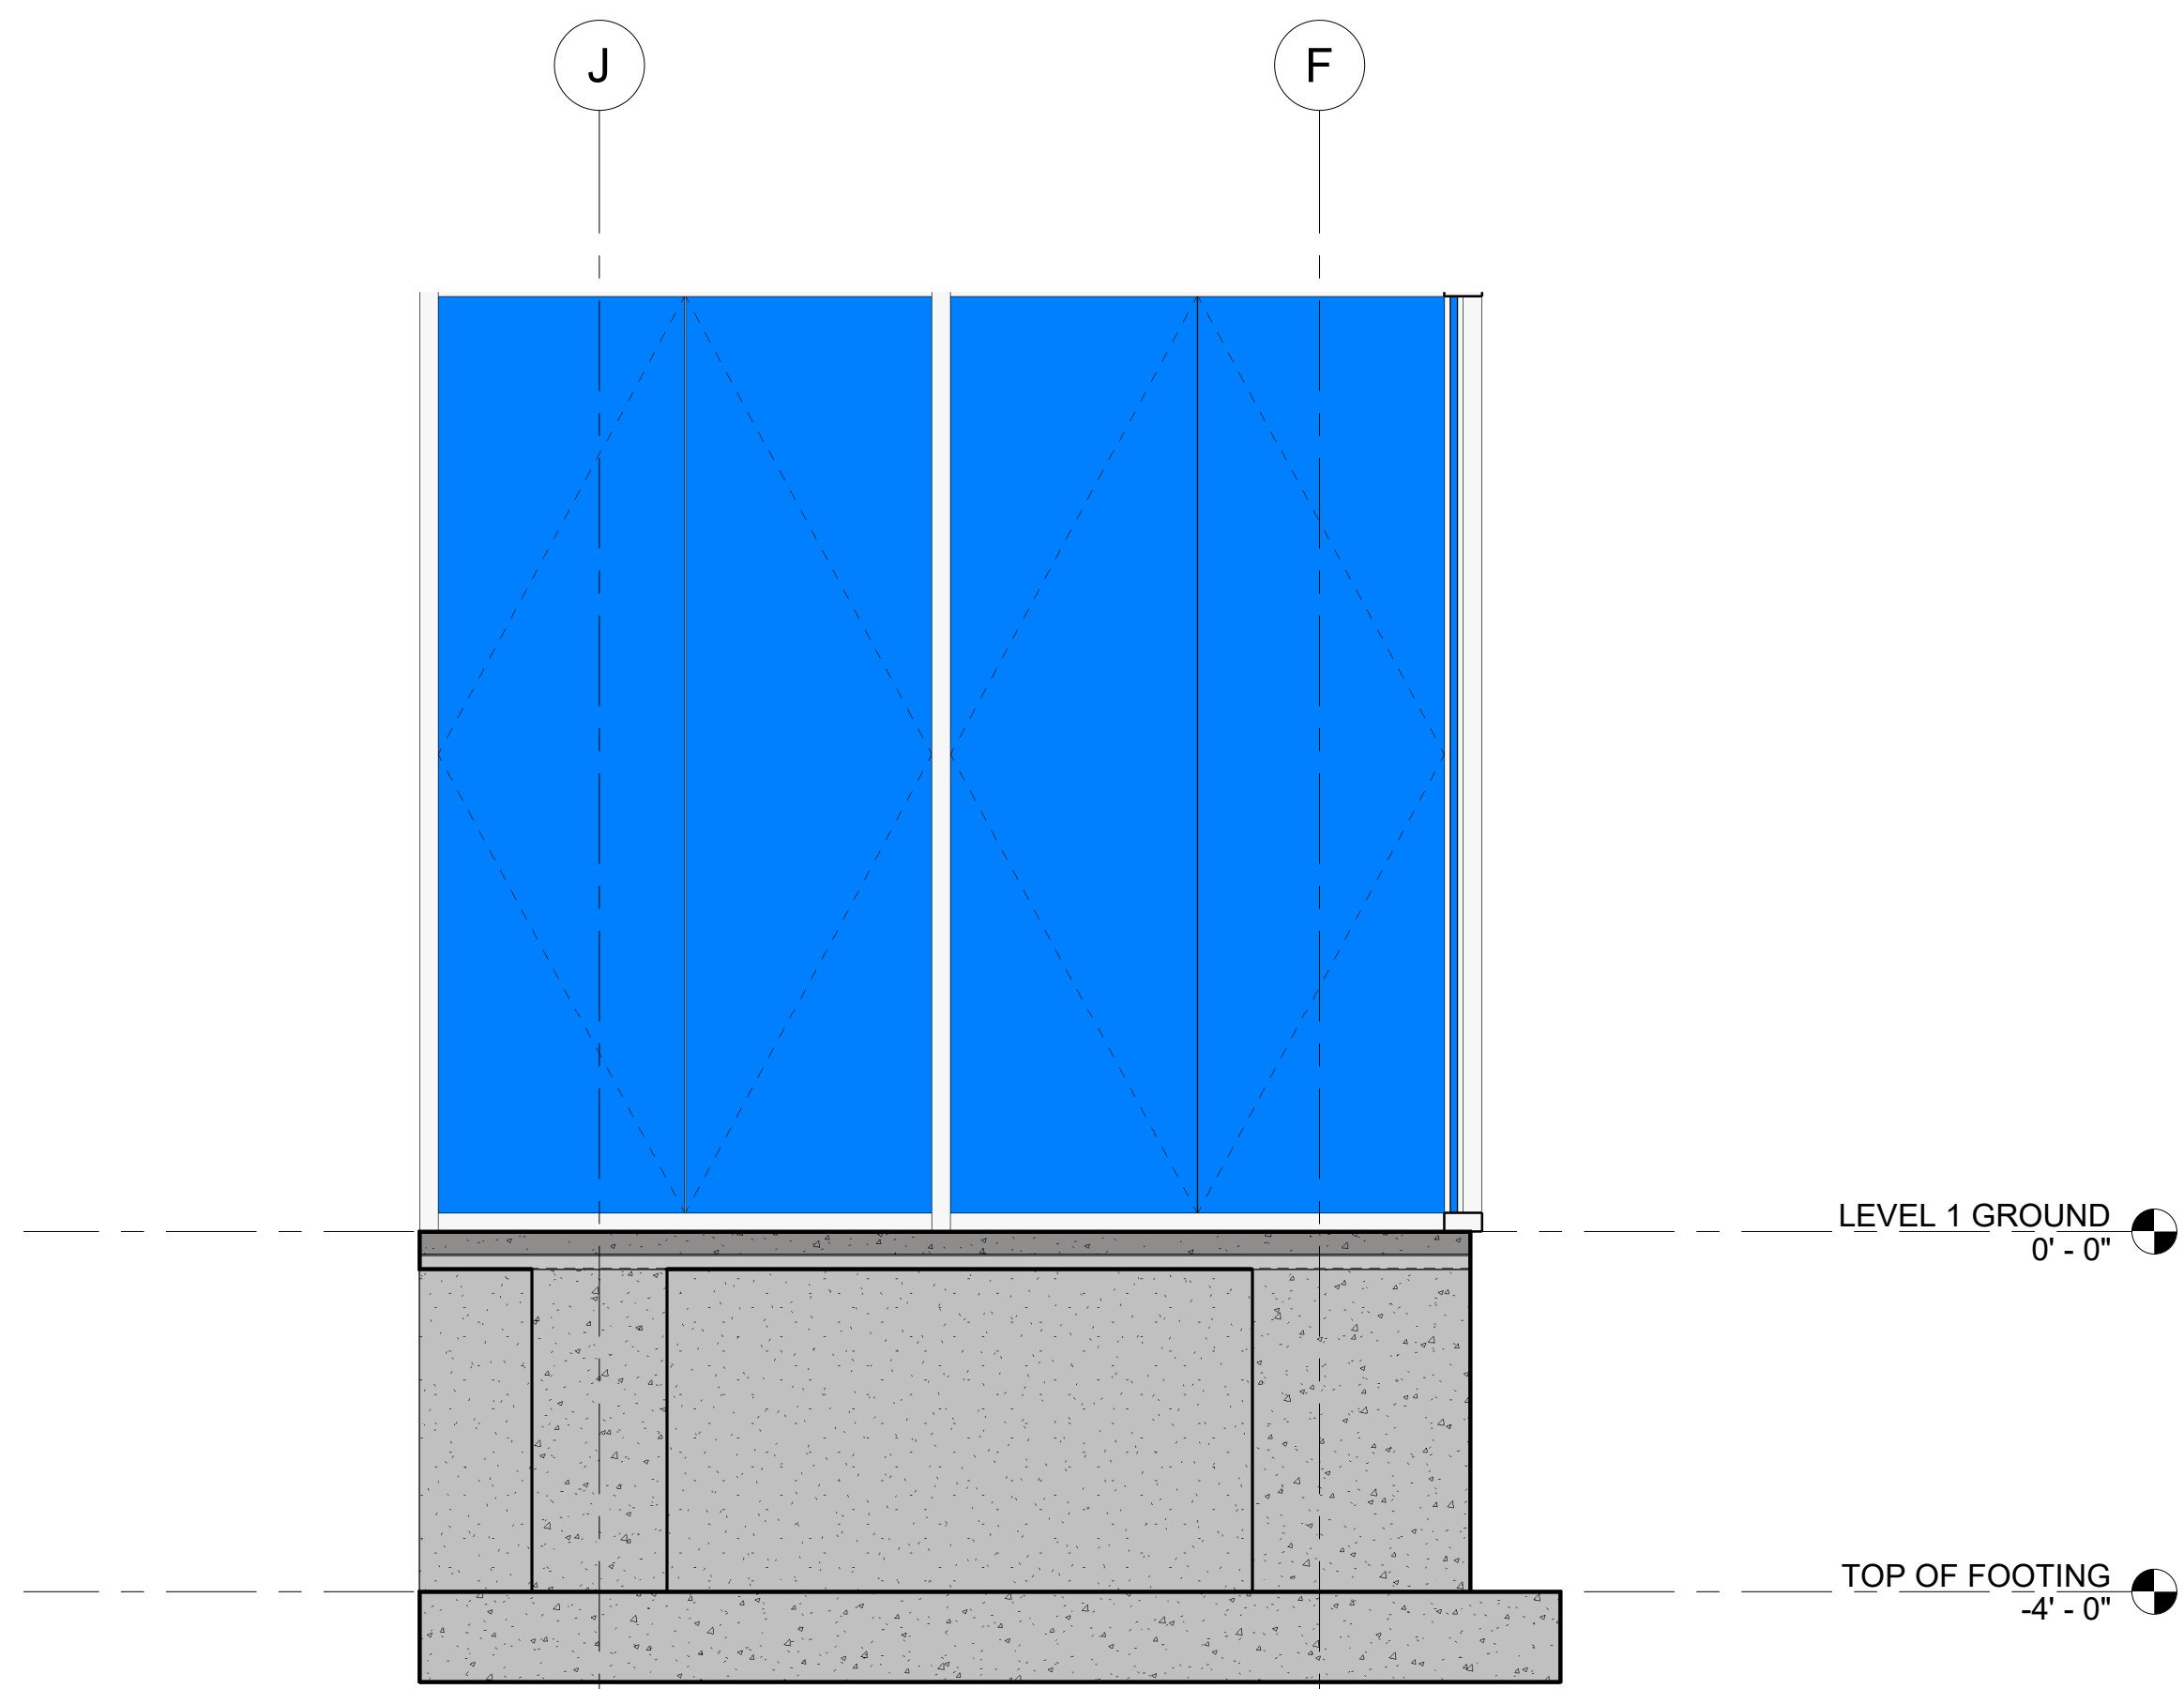


① DOOR DETAIL AND FOUNDATION
1/2" = 1'-0"

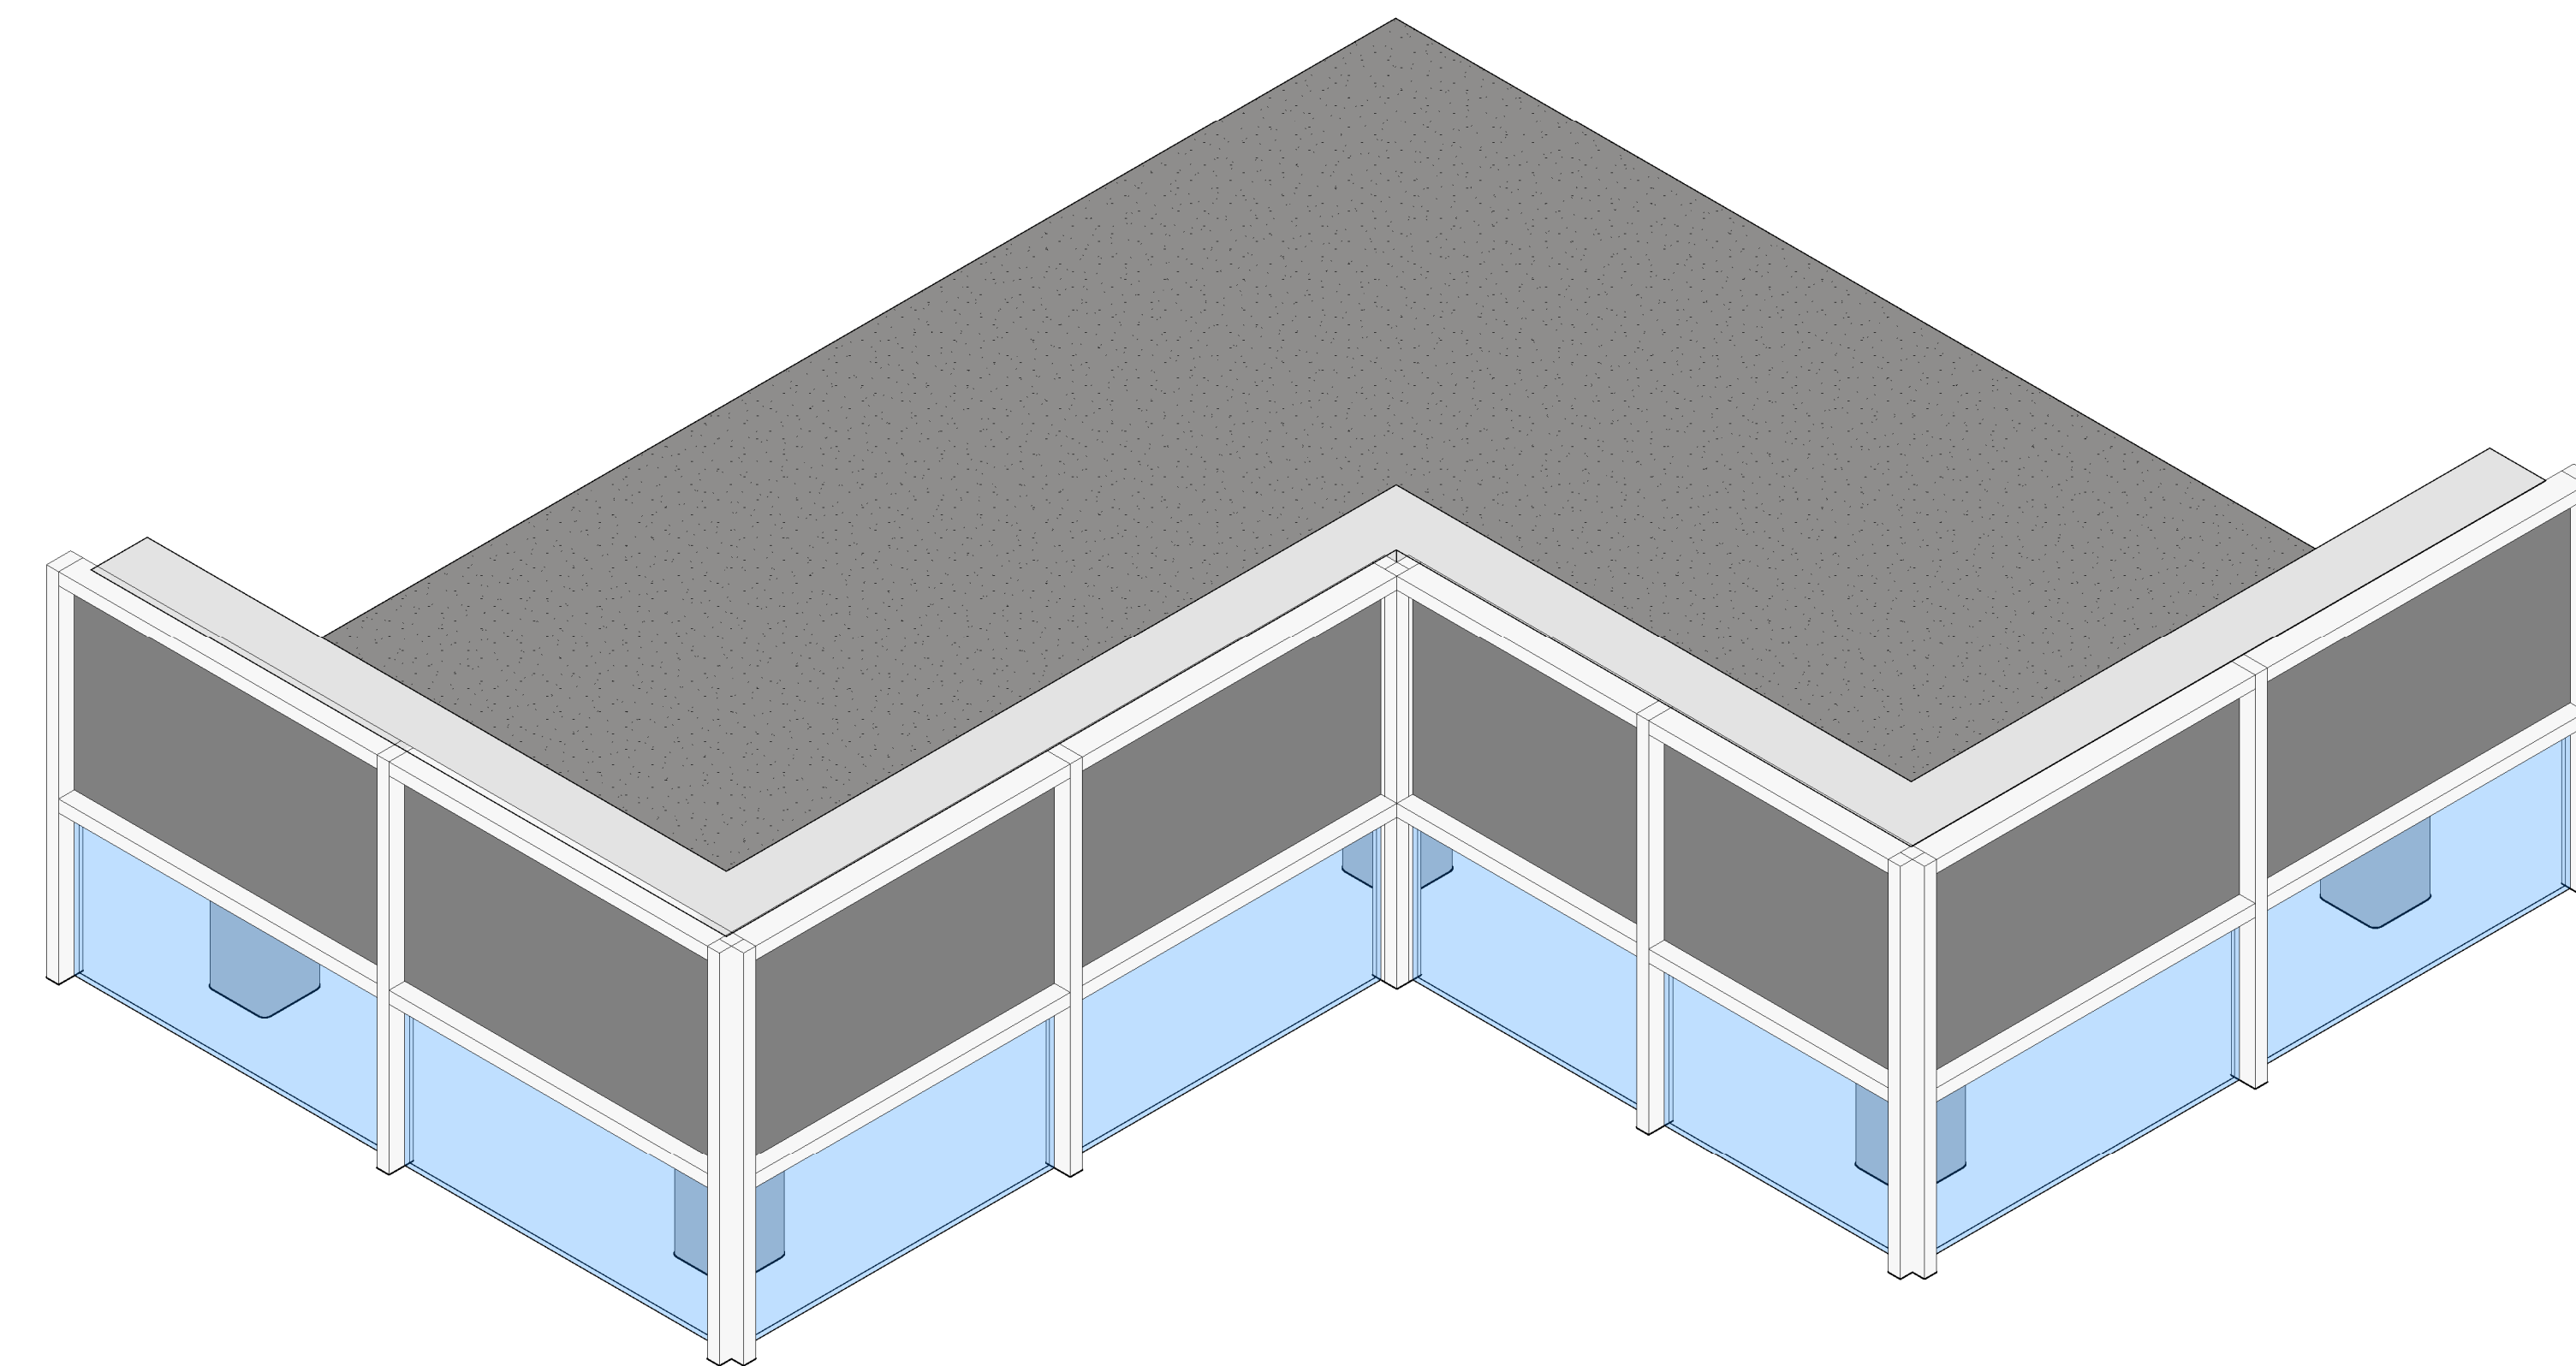

② PARAPET AND SPANDREL DETAIL

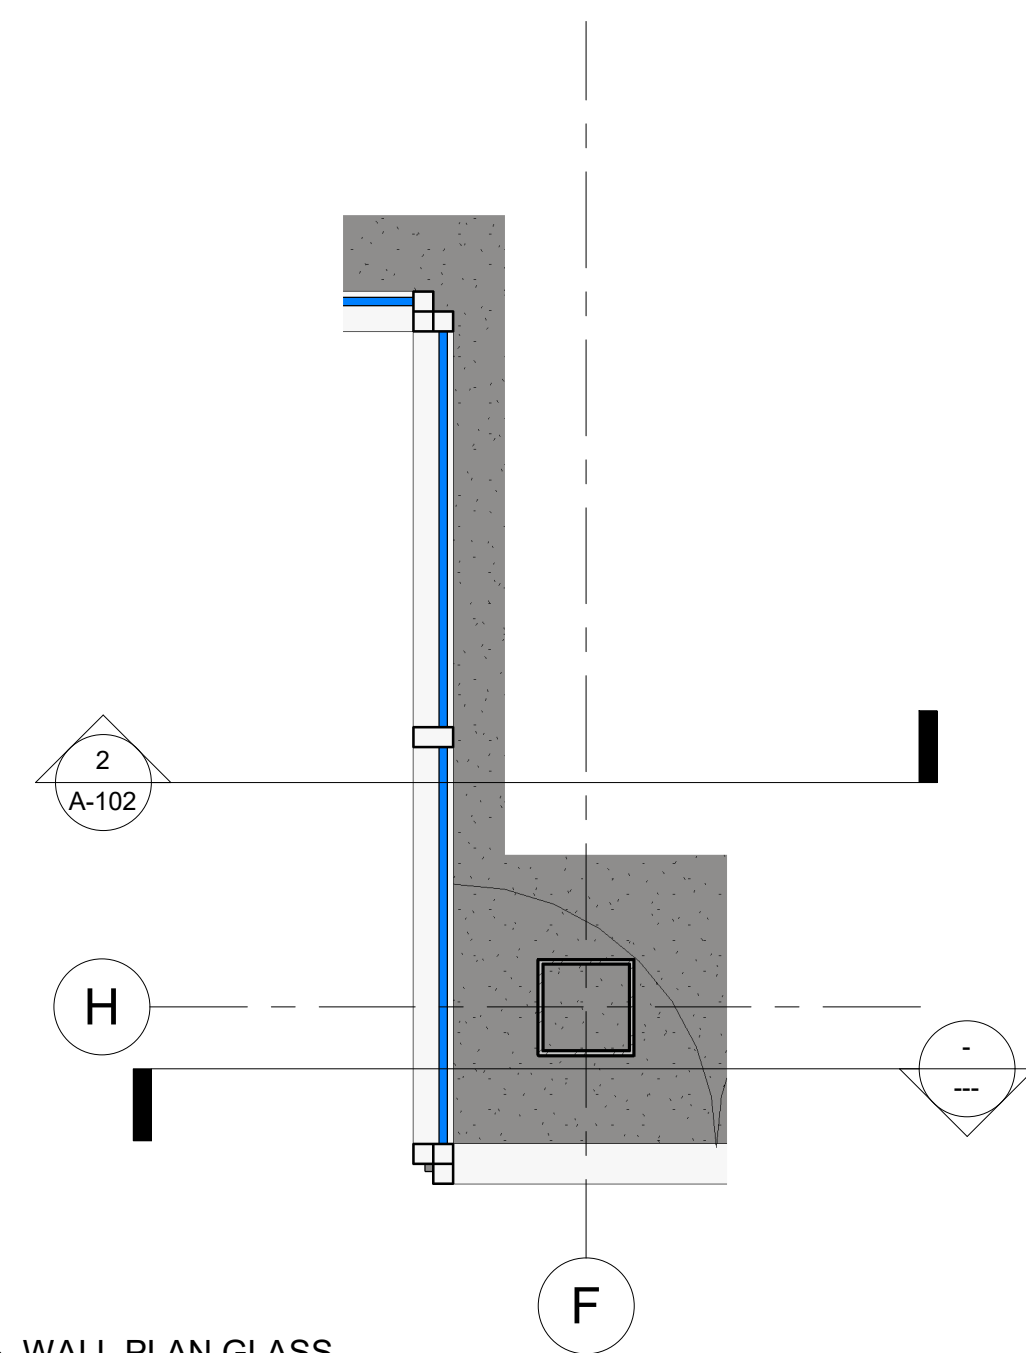

④ WALL PLAN GLASS
1/2" = 1'-0"

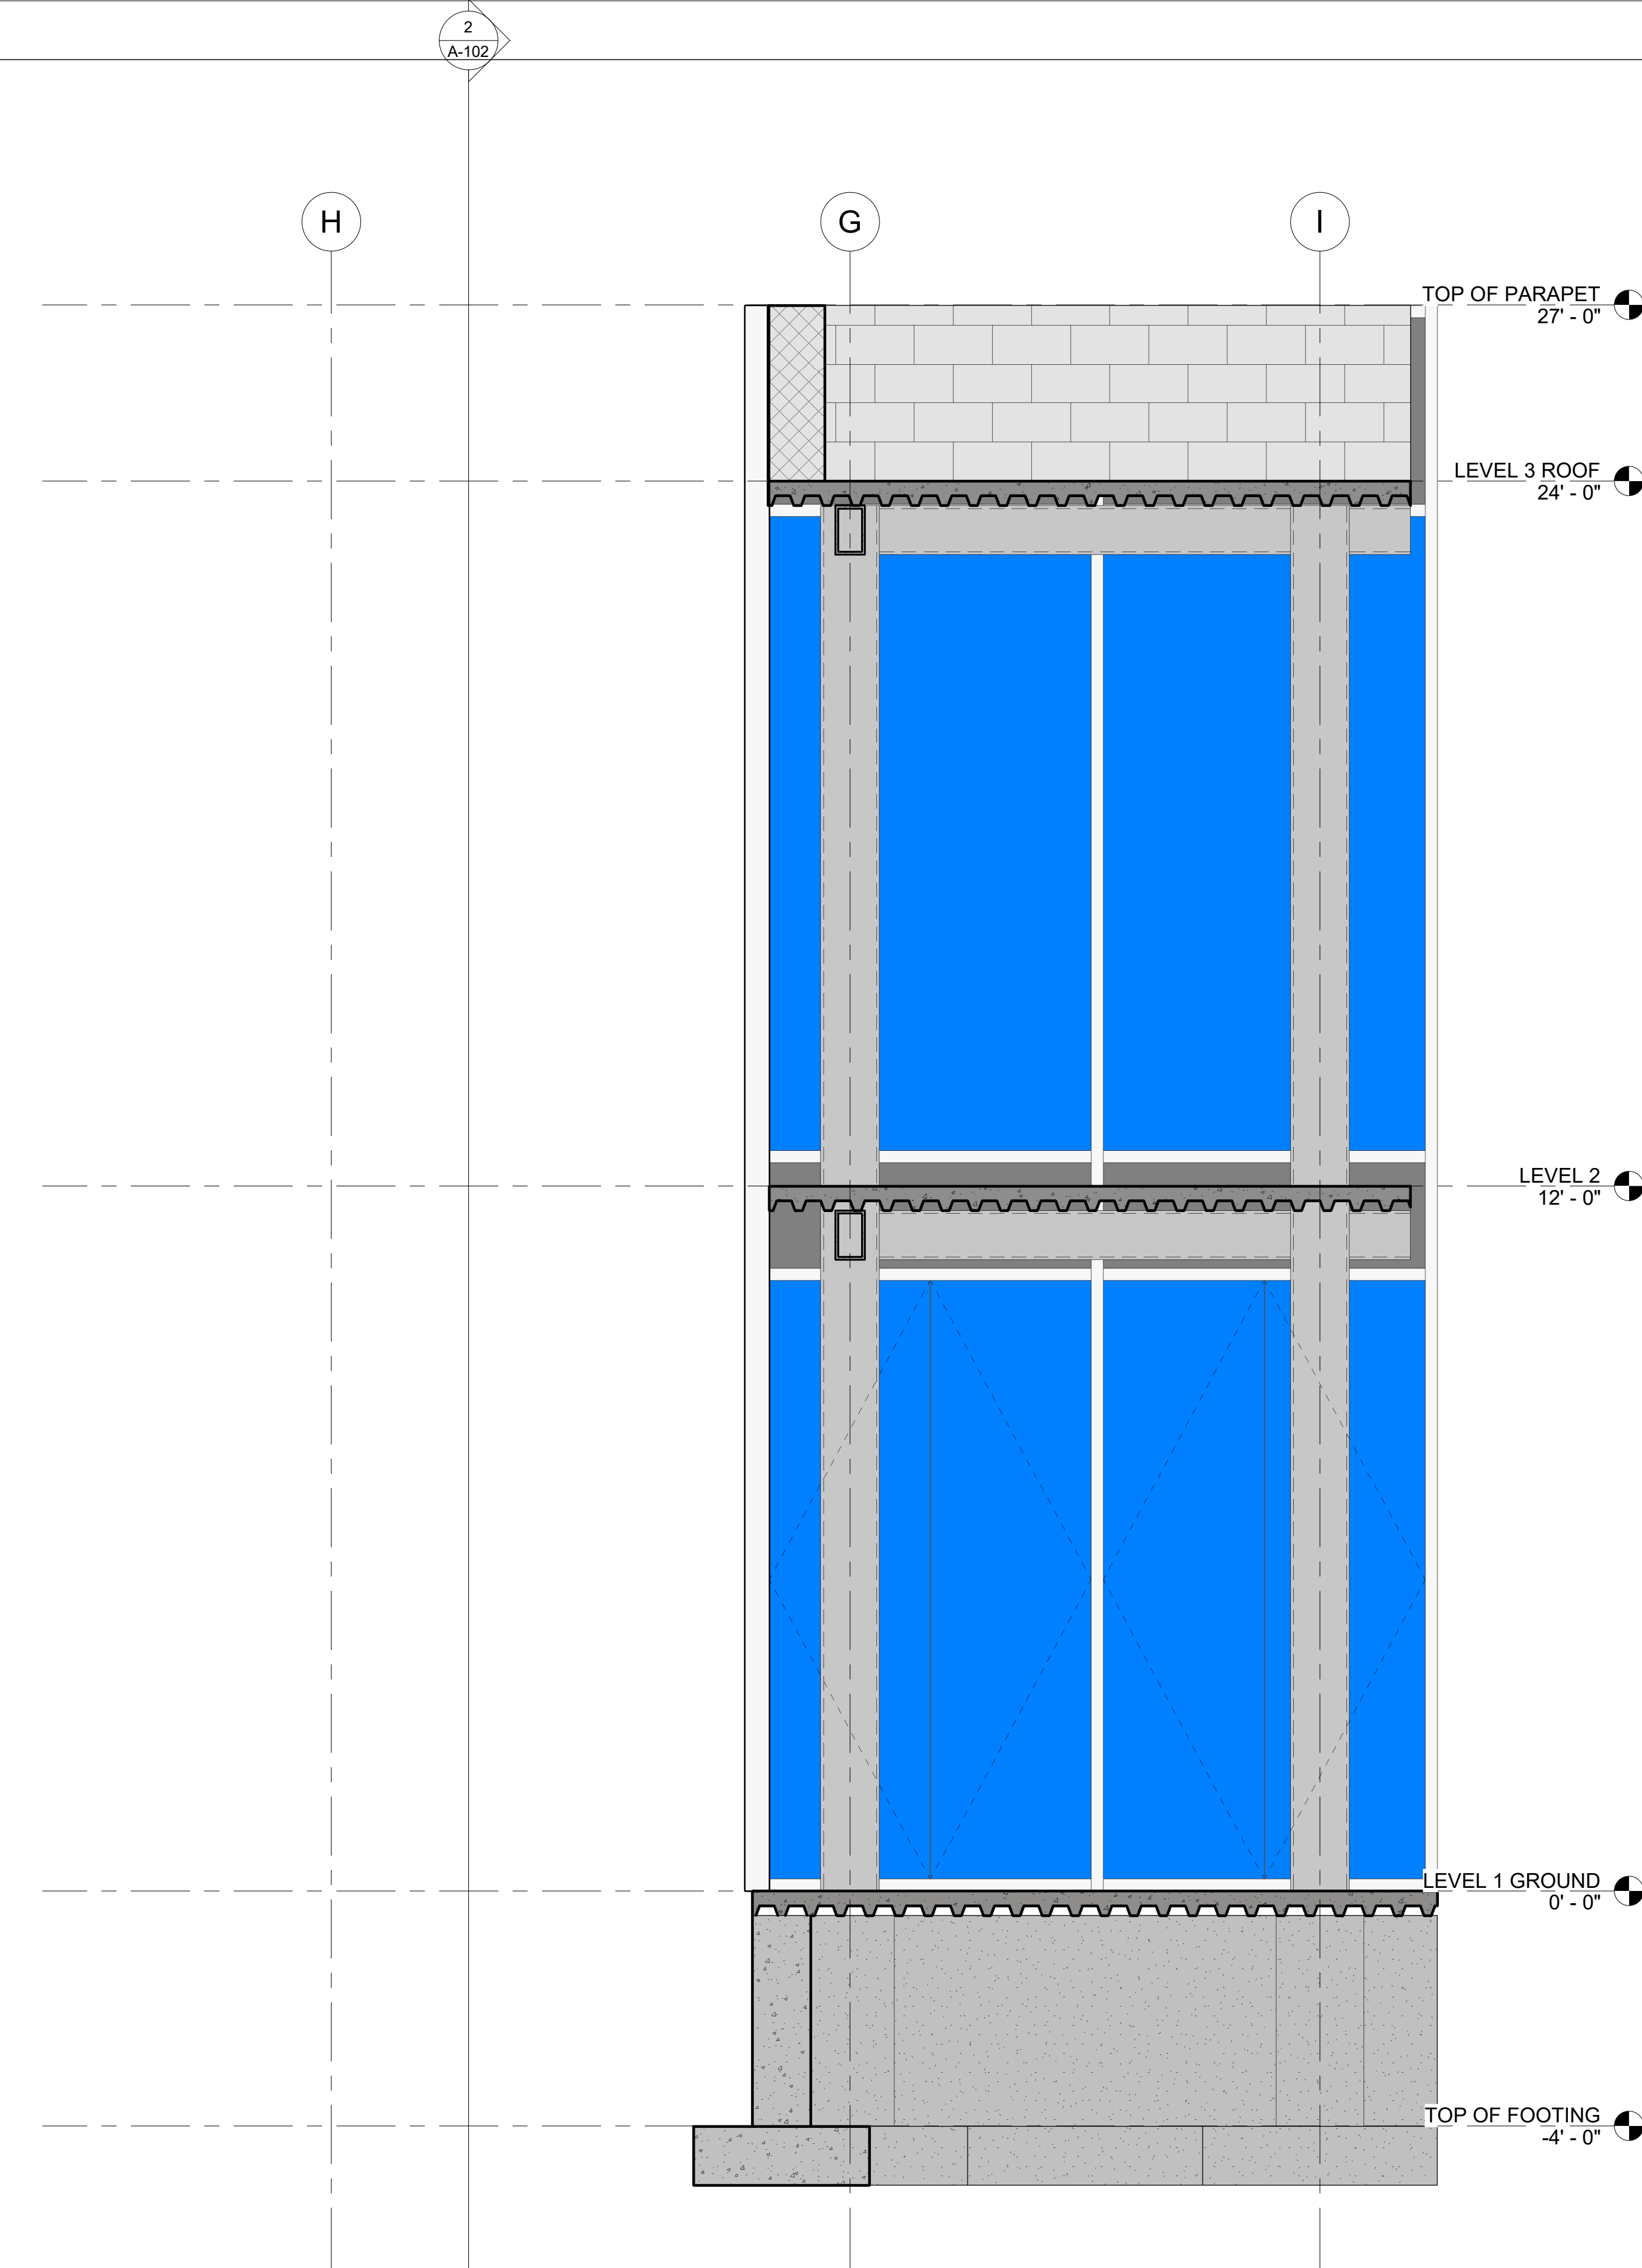

③ WALL SECTION (INT)
1/2" = 1'-0"

WORLD
ARCHITECTURE
FIRM

KAYLA STATON

Consultant
Address
Phone
Fax
e-mail

PROF. JUSTIN SHERMAN

ARCH.2431 BUILDING
TECHNOLOGY III

SECTION: E148

No.	Description	Date

Owner

FACADE STUDY
UNITIZED CURTAIN WALL

Project number	Project Number
Date	Issue Date
Drawn by	Author
Checked by	Checker

A-103

Scale 1/2" = 1'-0"

4/30/2020 1:35:51 PM