



1 OPAQUE WALL EXPLODED AXON

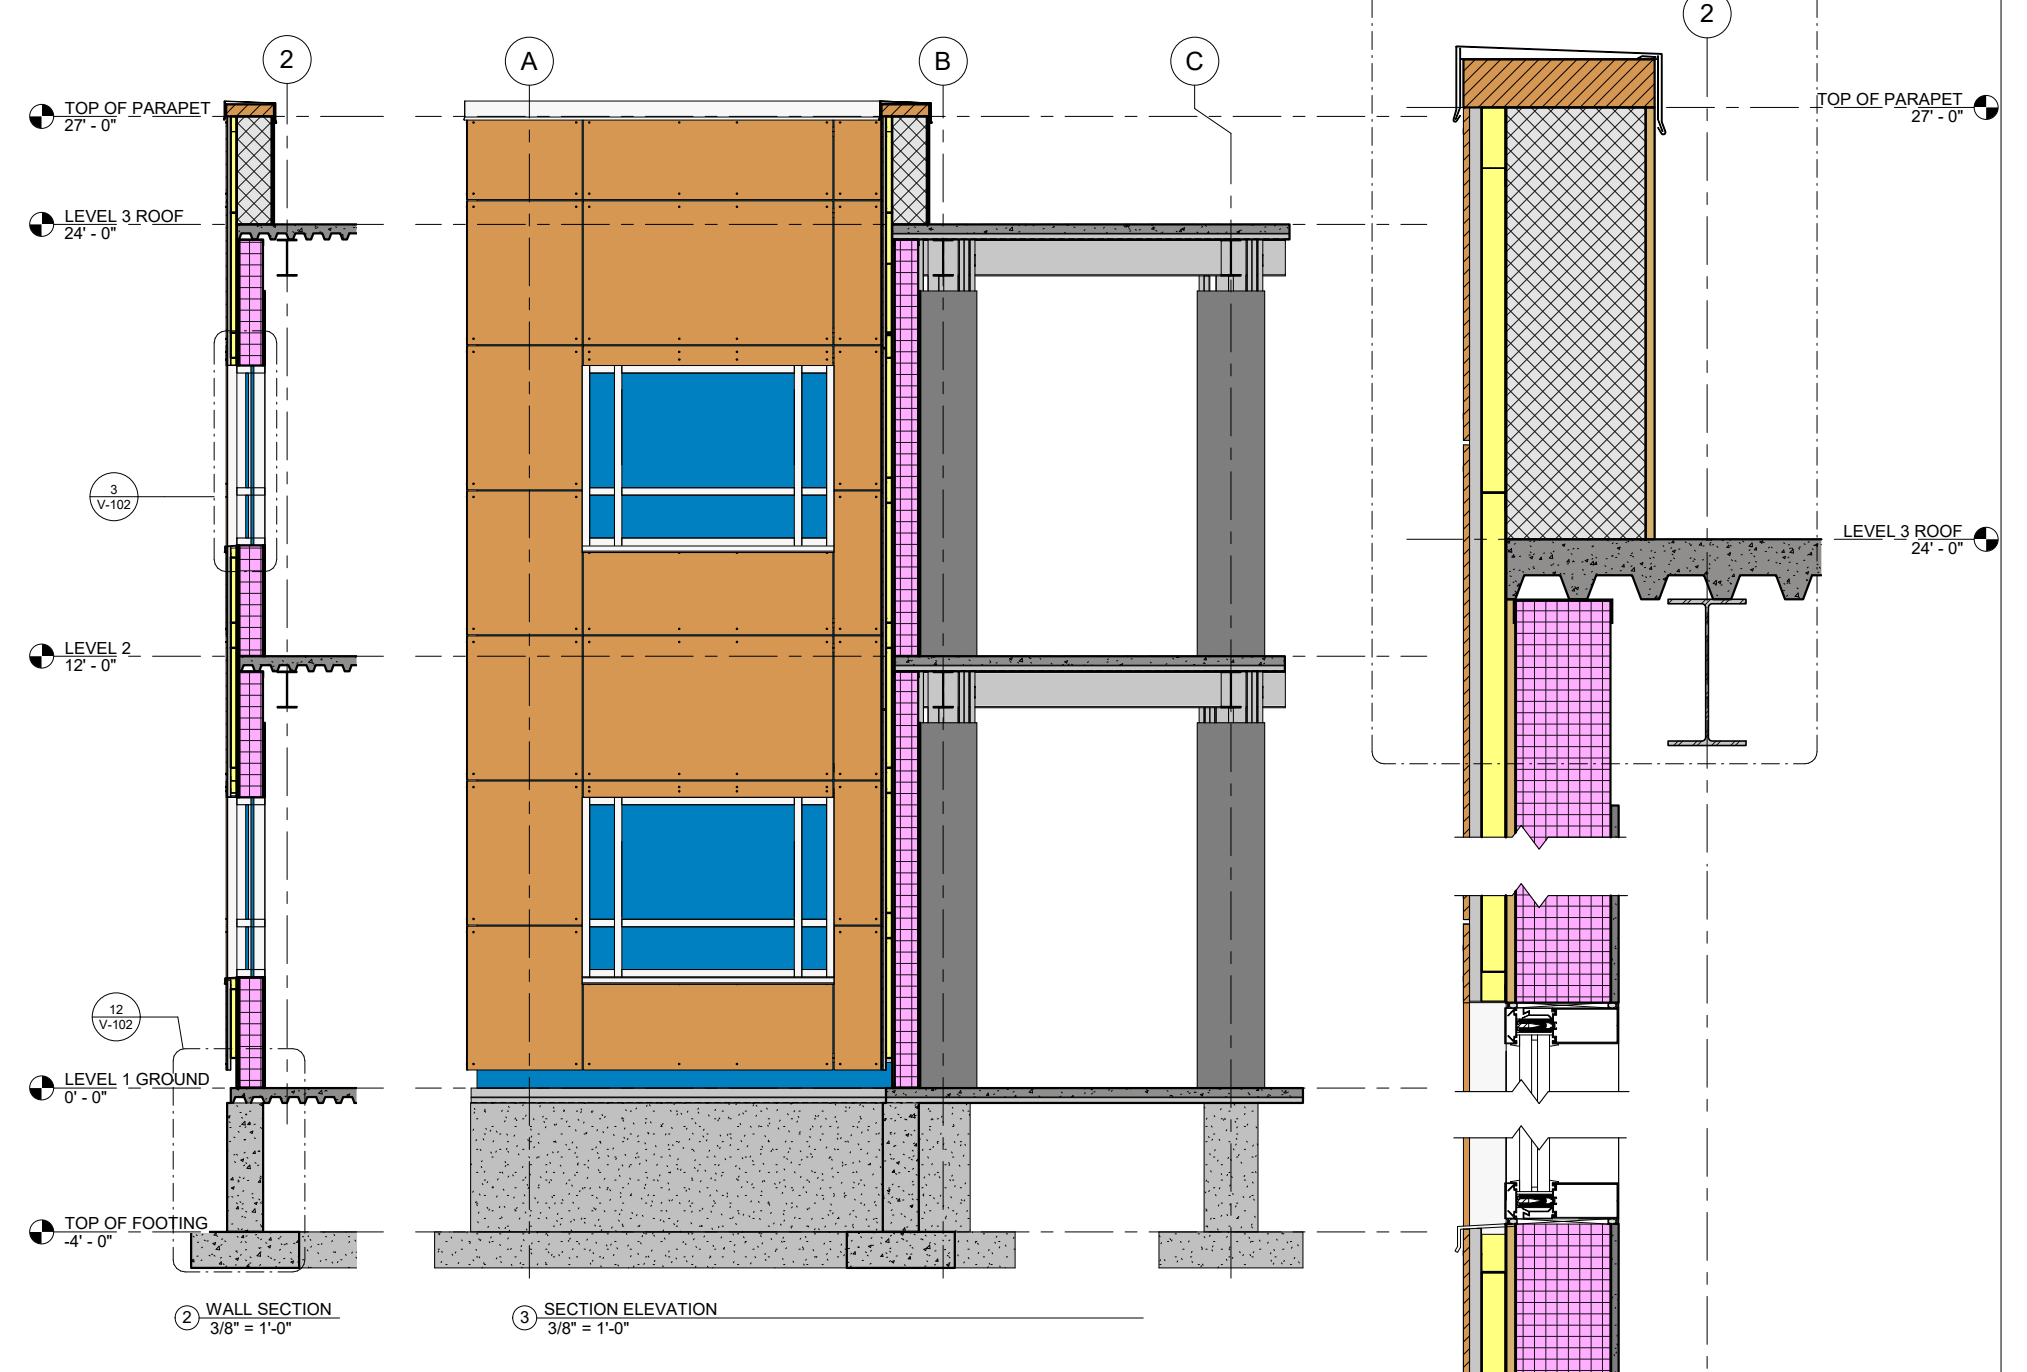


2 WALL SECTION
3/8" = 1'-0"

3 SECTION ELEVATION
3/8" = 1'-0"

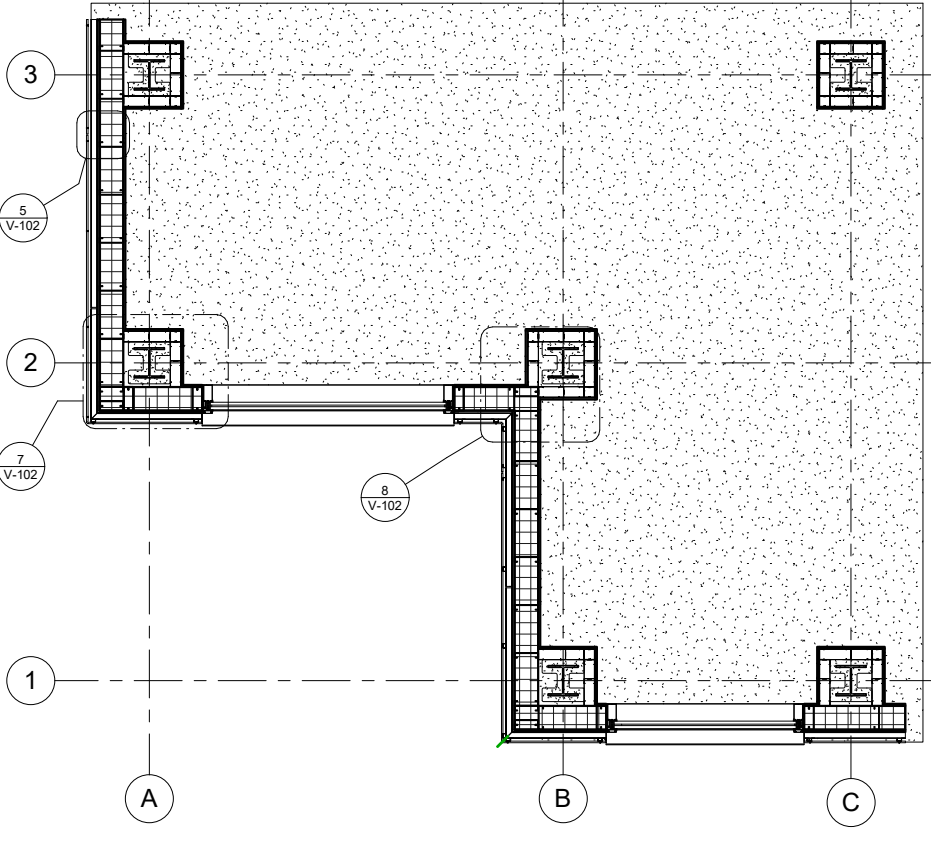

4 LEVEL 1 OPAQUE
3/8" = 1'-0"

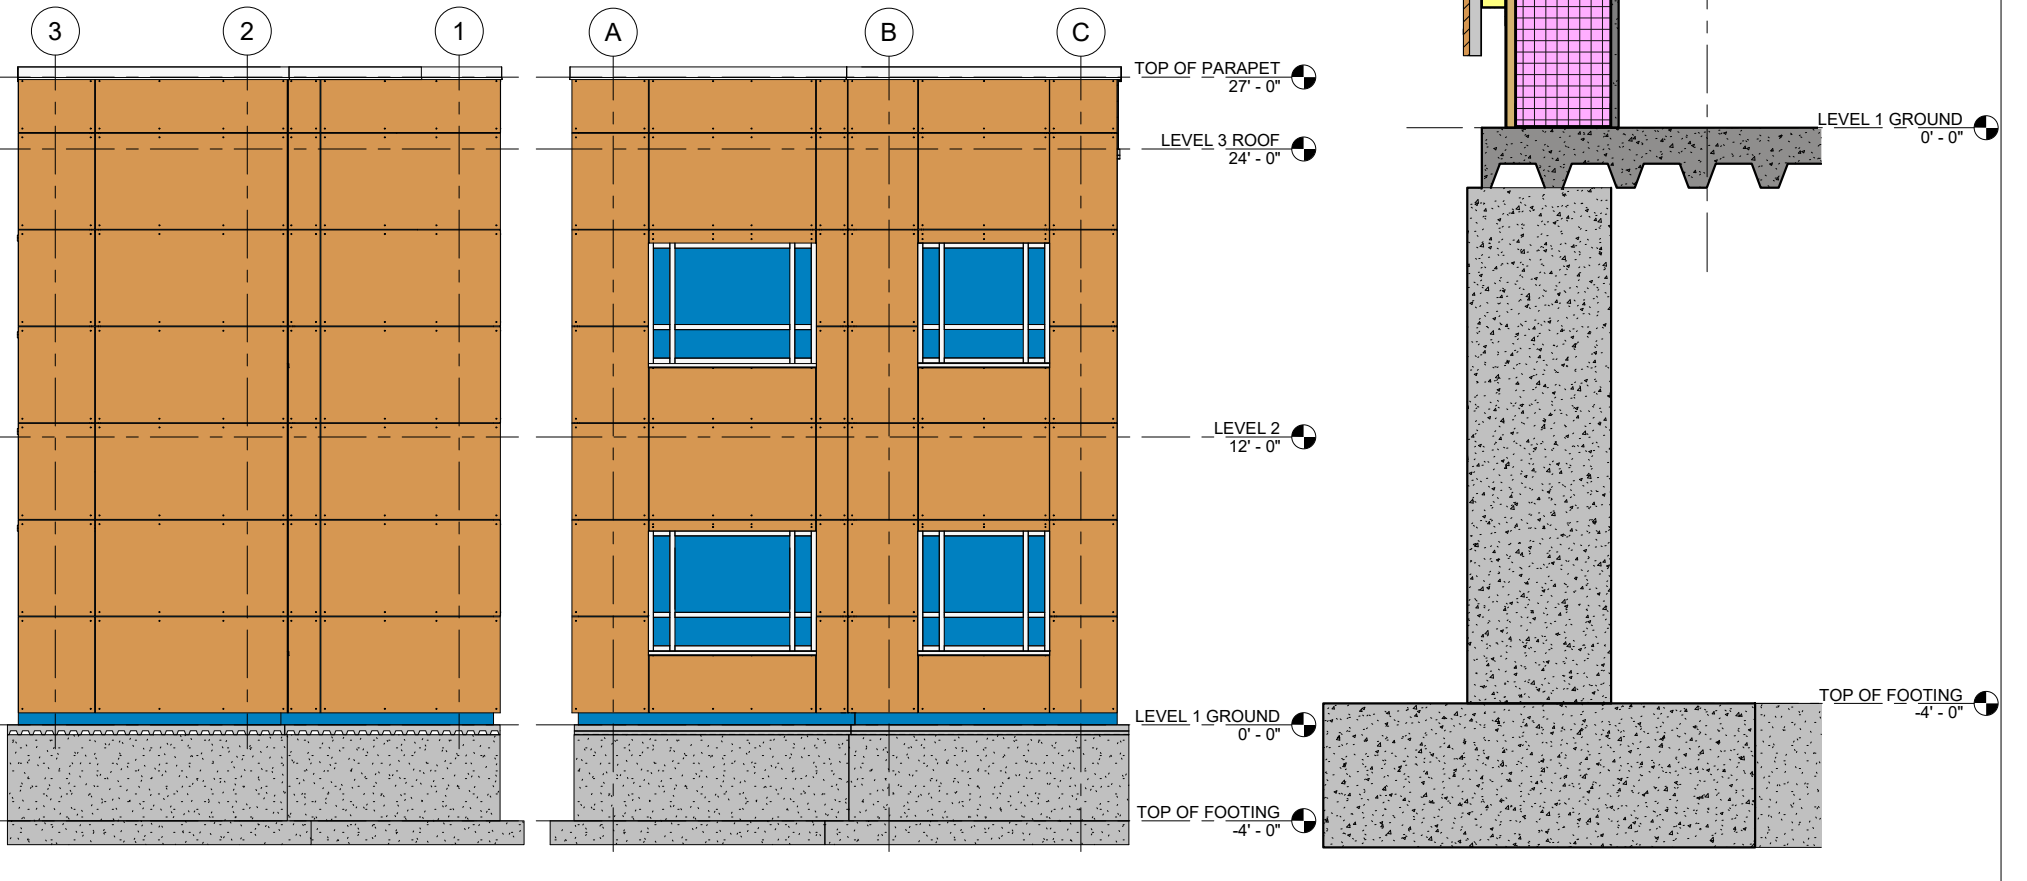

5 SIDE ELEVATION
1/4" = 1'-0"

6 FRONT ELEVATION
1/4" = 1'-0"


7 CROPPED WALL SECTION
1 1/2" = 1'-0"

OPAQUE FACADE STUDY	
Checked By	Checker
Drawn By	Author
Date	Issue Date
Scale	As Indicated
Project Number 4/28/2020 2:18:57 PM	Project Number V-101


Owner

Project Name



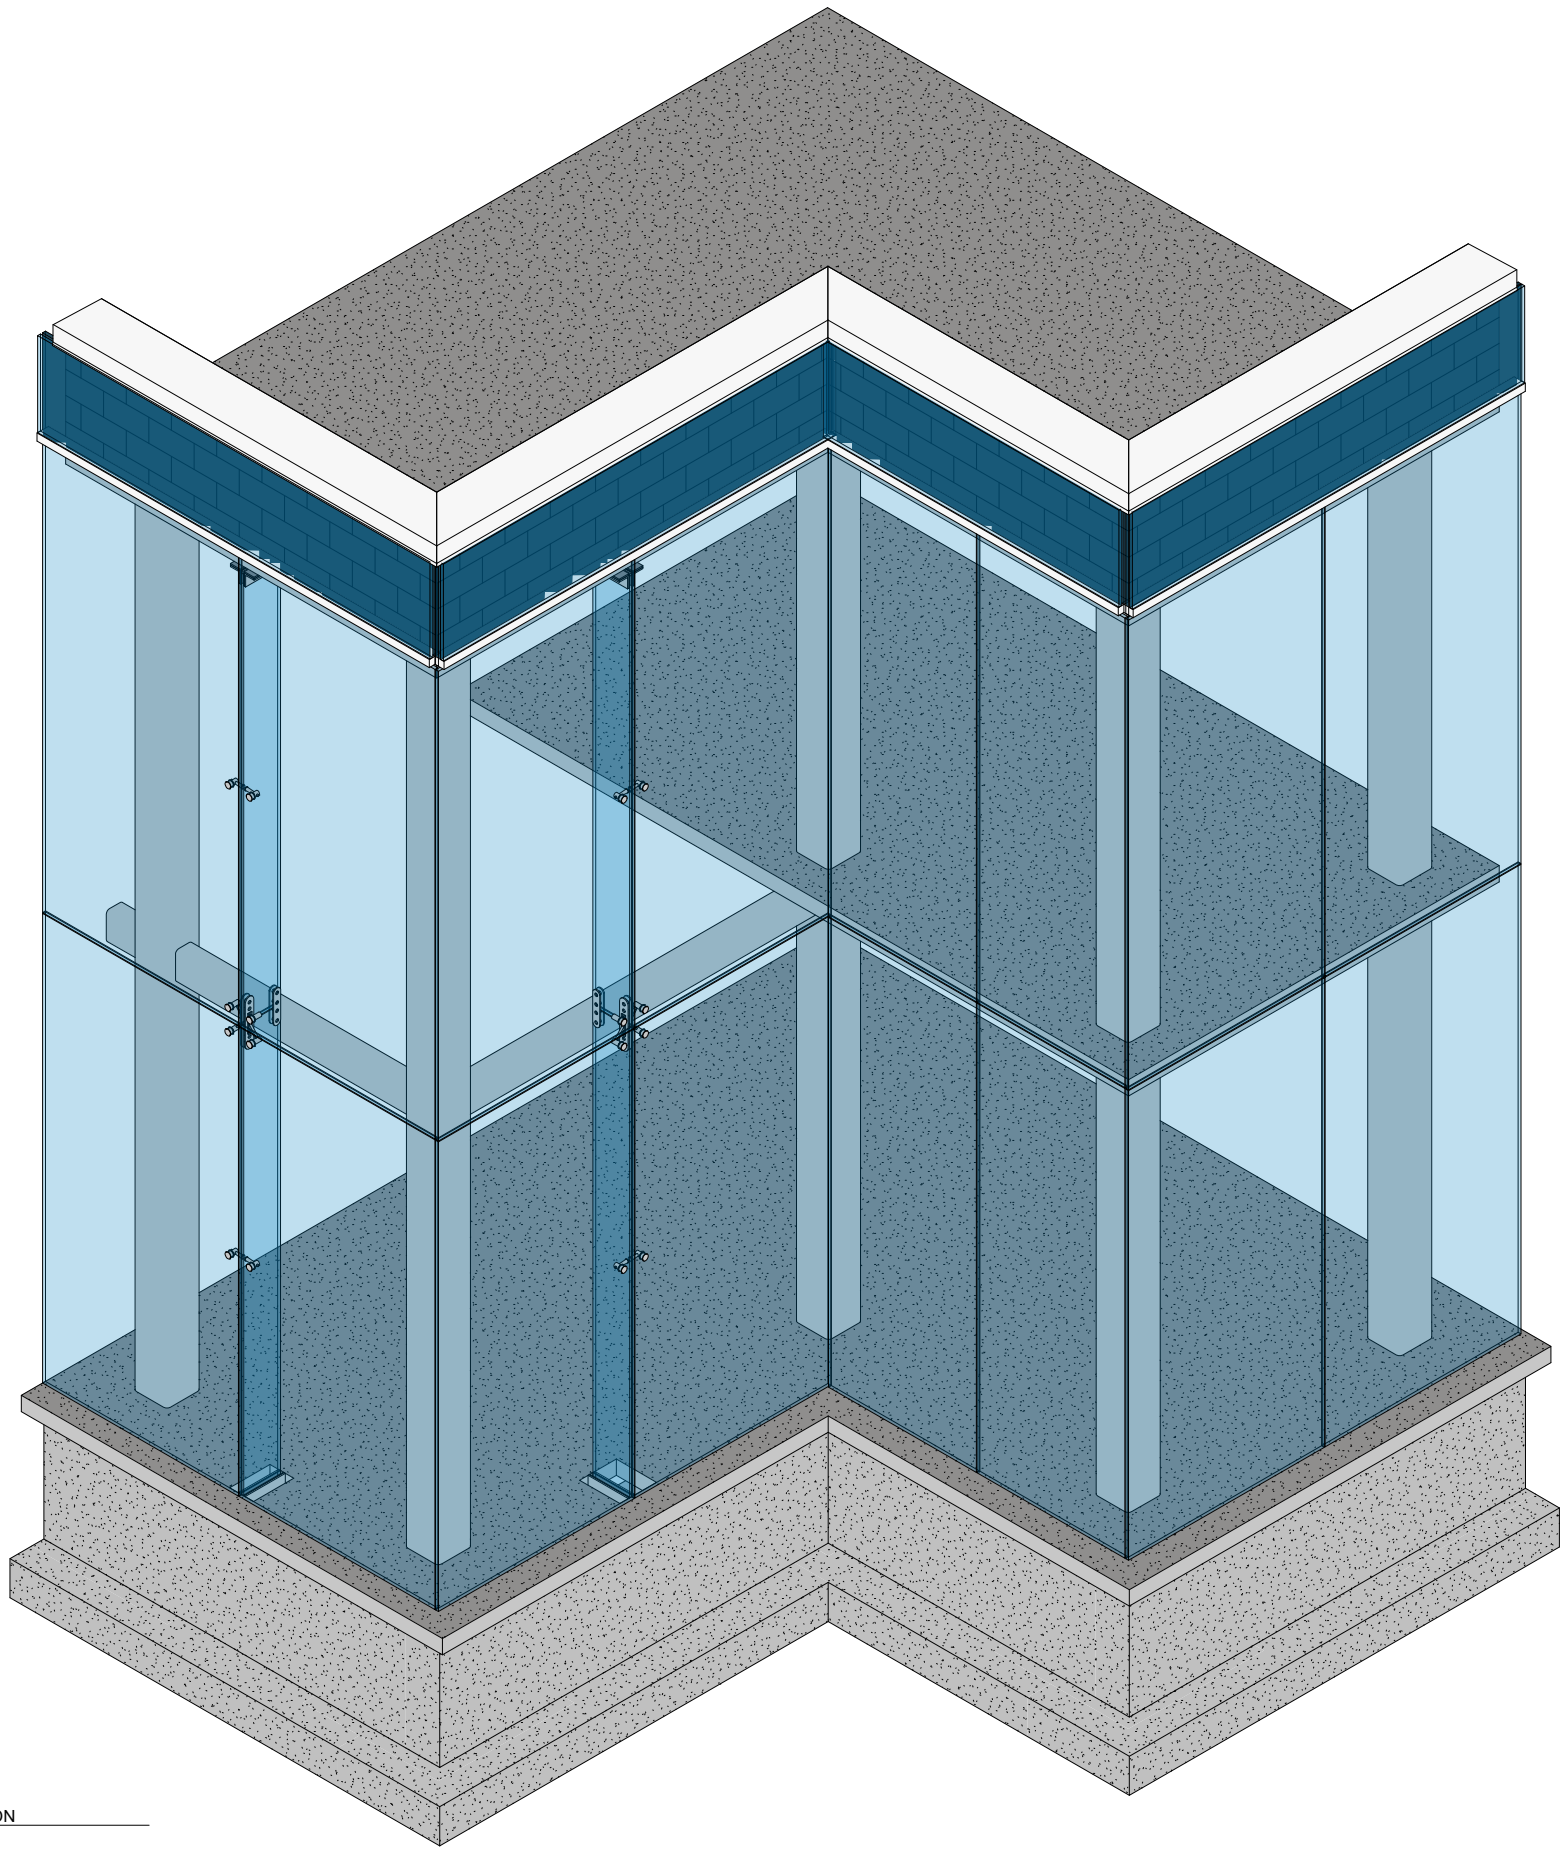


1 CURTAIN WALL AXON

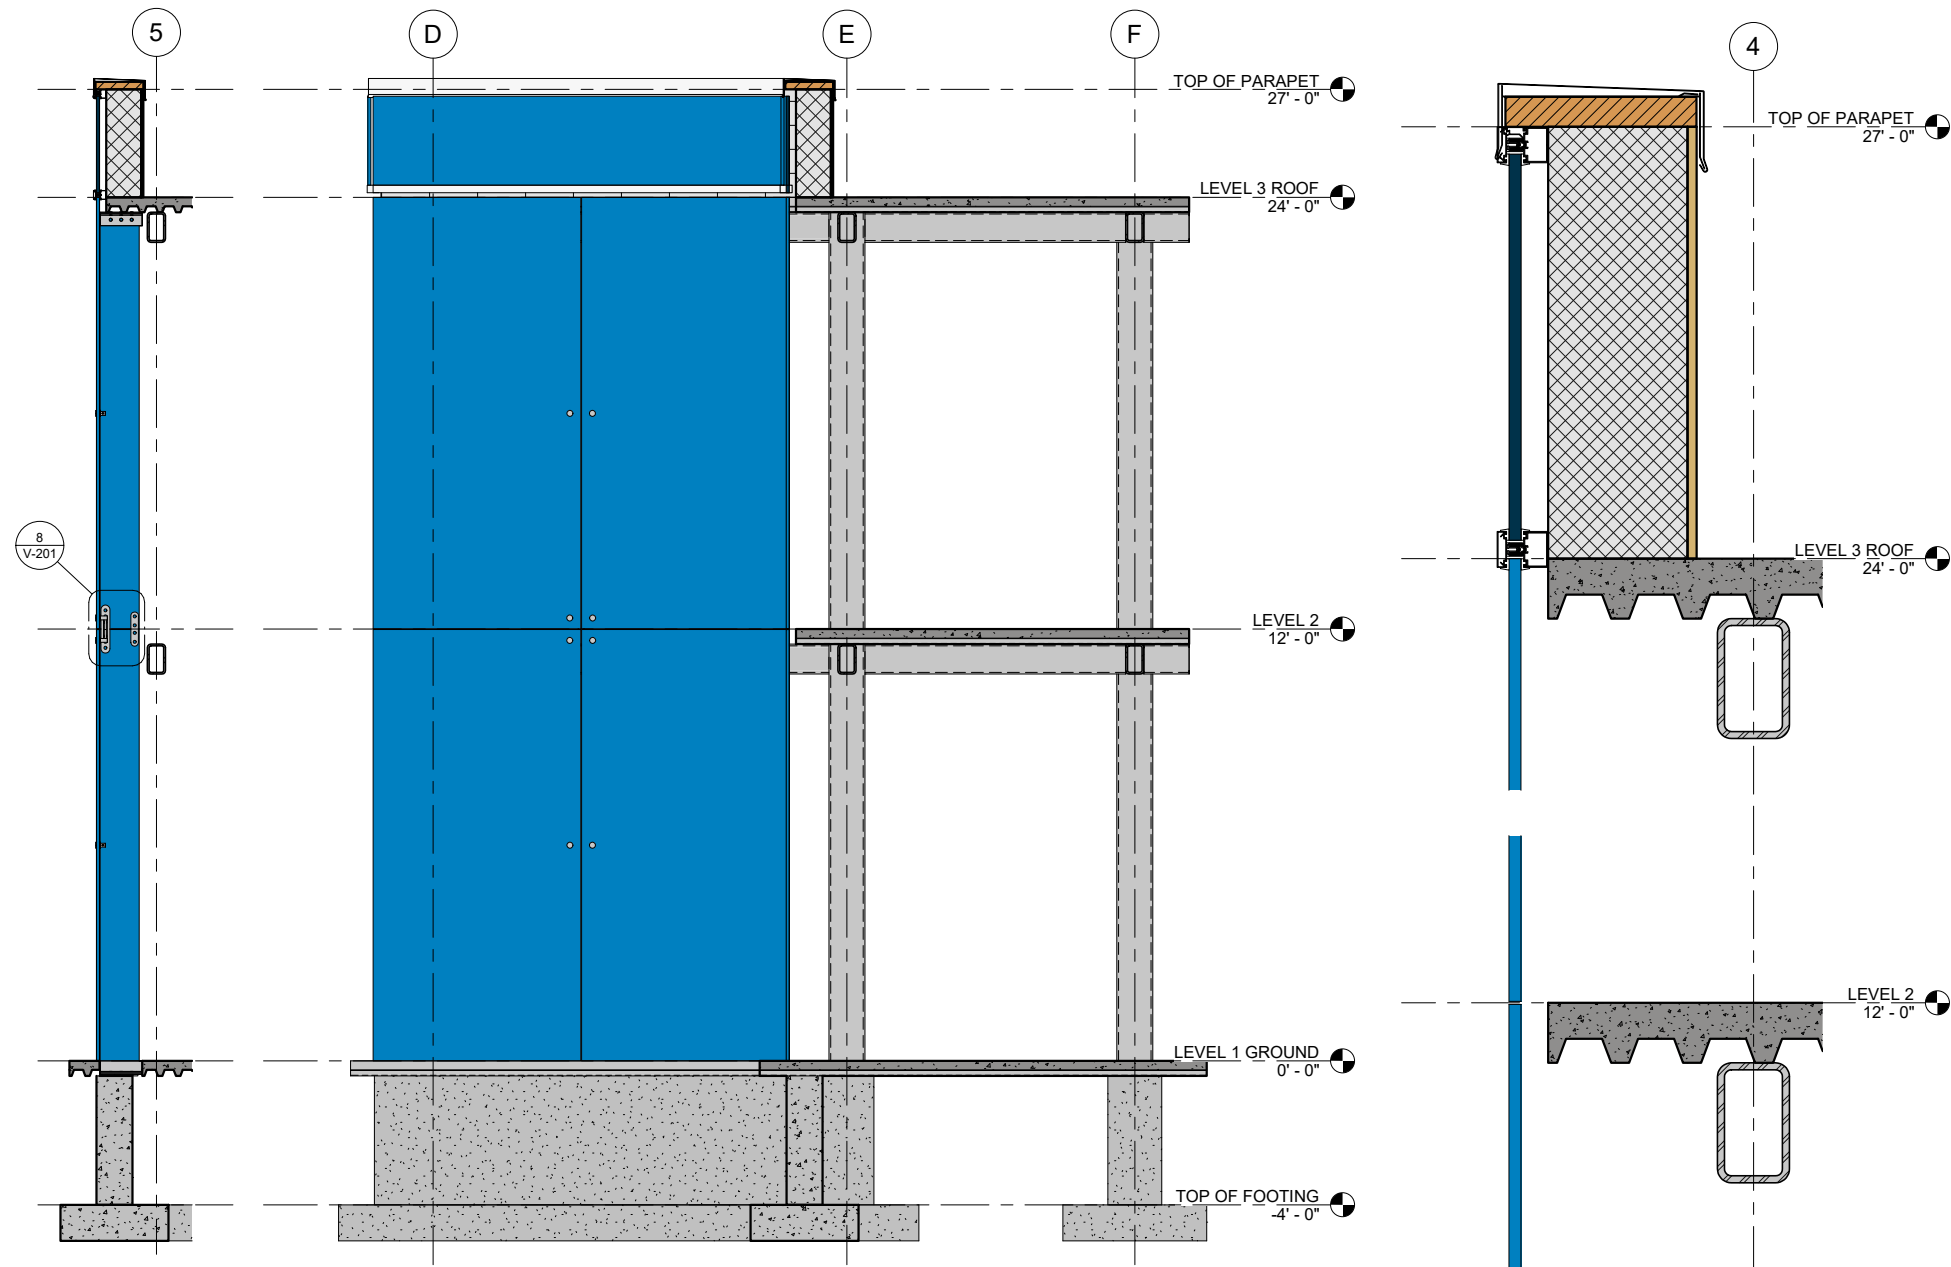


2 CW SECTION
3/8" = 1'-0"

3 CW SECTION ELEVATION
3/8" = 1'-0"

4 CROPPED CW SECTION
1 1/2" = 1'-0"

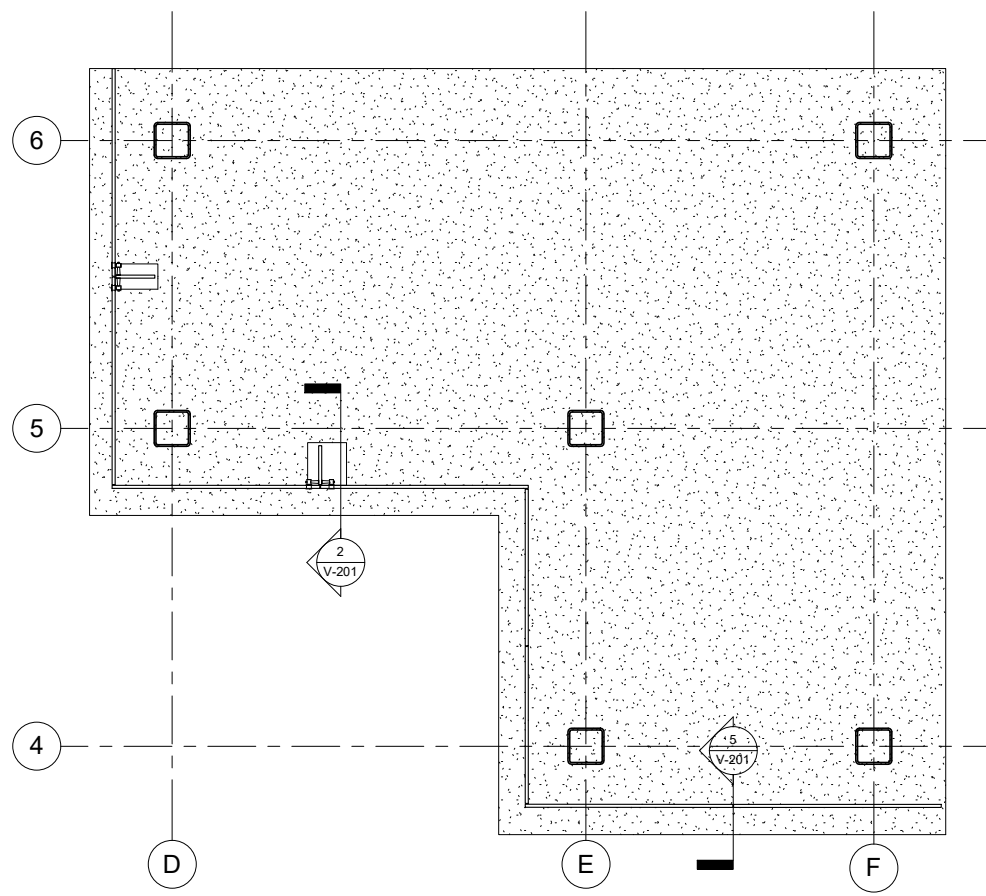


4 LEVEL 1 GROUND - Glass CurtainWall
3/8" = 1'-0"

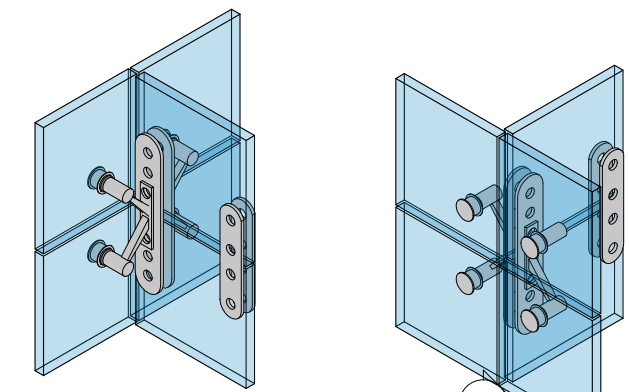


6 CW SPIDER CONNECTION


7 CW SPIDER CONNECTION FRONT

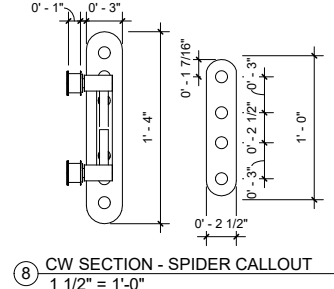

8 CW SECTION - SPIDER CALLOUT
1 1/2" = 1'-0"

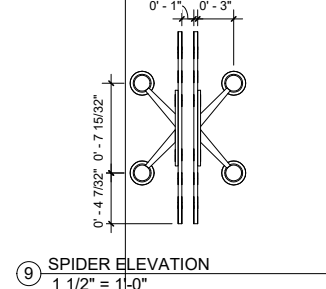

9 SPIDER ELEVATION
1 1/2" = 1'-0"

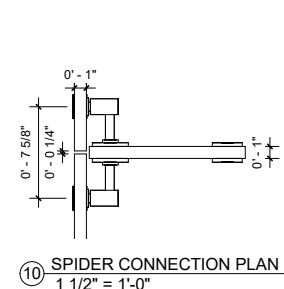

10 SPIDER CONNECTION PLAN
1 1/2" = 1'-0"

GLASS CURTAIN WALL

Checked By	Checker
Drawn By	Author
Date	Issue Date
Scale	As Indicated
Project Number 4/28/2020 2:21:57 PM	Project Number V-201

Owner

Project Name



VICTOR CENTENO