



SPIDER GLASS CURTAIN WALL

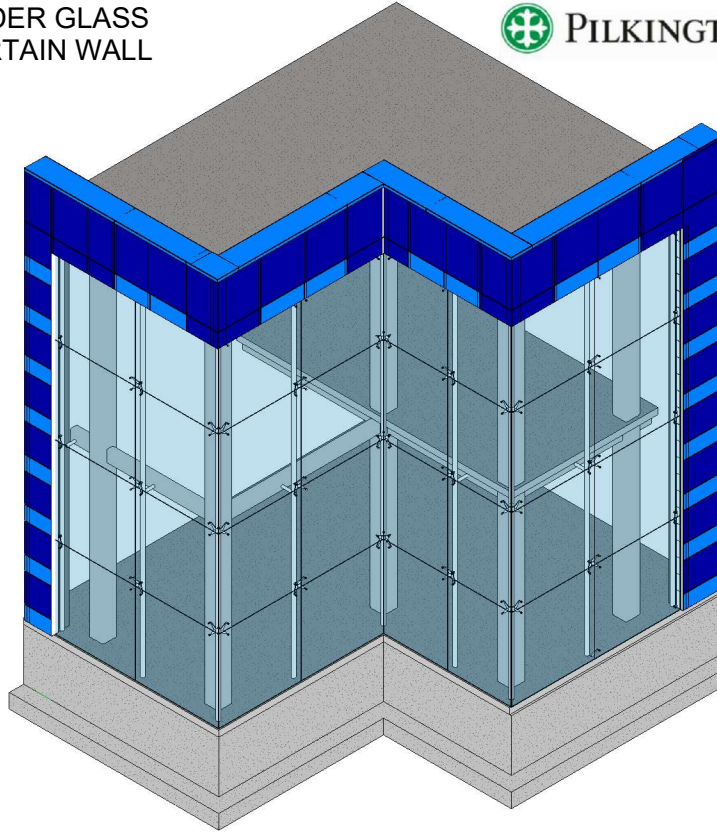


① CURTAIN WALL AXON

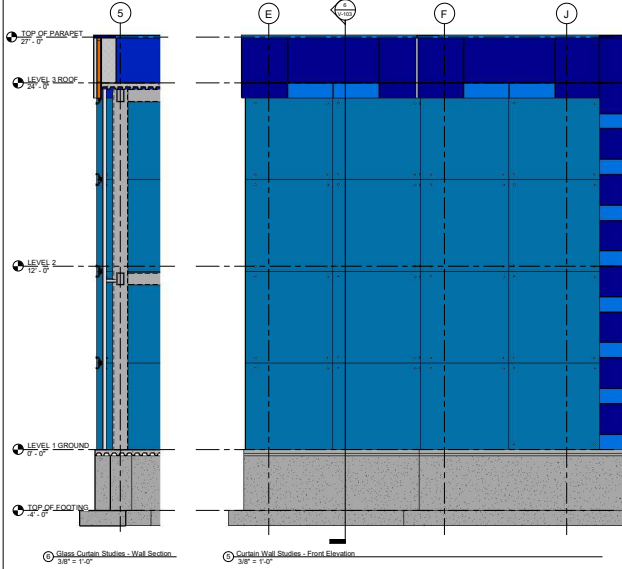


② Glass Curtain Wall - Wall Section
3/8" = 1'-0"

③ Curtain Wall Studies - Foot Elevation
3/8" = 1'-0"

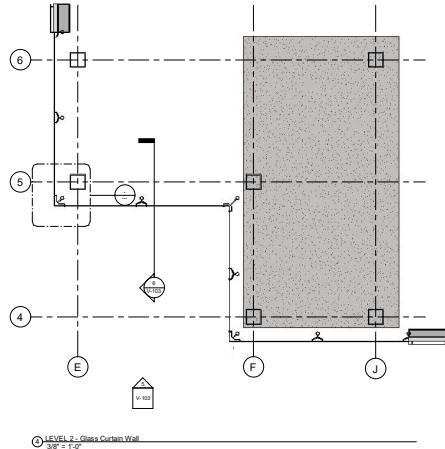

④ LEVEL 2 - Glass Curtain Wall
3/8" = 1'-0"

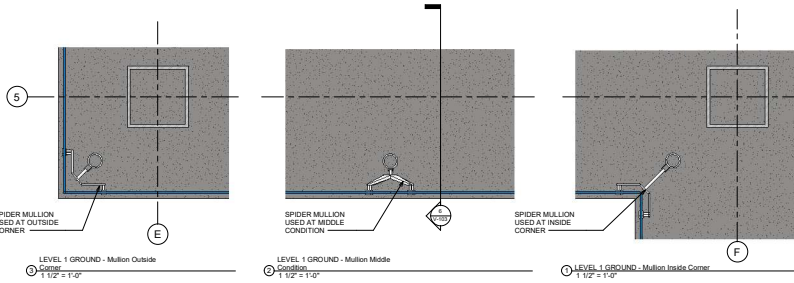

SPIDER MULLION USED AT OUTSIDE CORNER

⑤ LEVEL 1 GROUND - Mullion Outside
1 1/2" = 1'-0"

SPIDER MULLION USED AT MIDDLE CONNECTION

⑥ LEVEL 1 GROUND - Mullion Middle
1 1/2" = 1'-0"

SPIDER MULLION USED AT INSIDE CORNER

⑦ LEVEL 1 GROUND - Mullion Inside Corner
1 1/2" = 1'-0"

GLASS CURTAIN WALL

Checked By	Checker
Drawn By	Author
Date	Issue Date
Scale	As indicated
Project Number	Project Number

V-103

