


LEVEL 1 (GROUND) - Ground Floor Plan
1/2" = 1'-0"

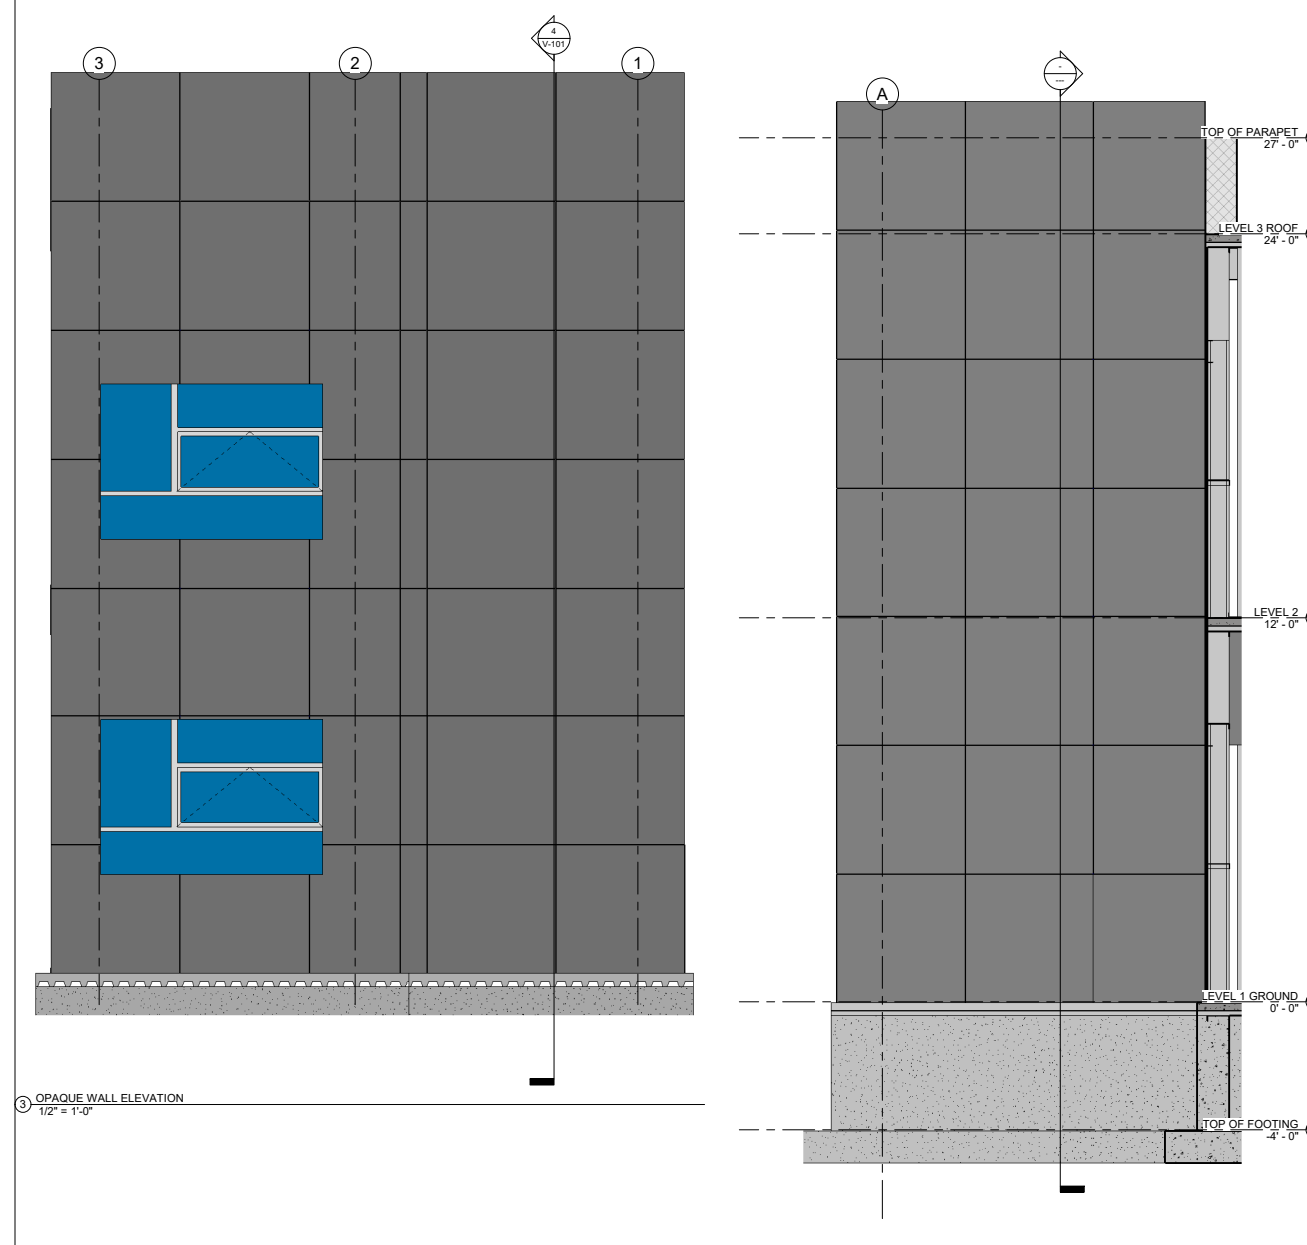

OPAQUE FACADE ELEVATION
1/2" = 1'-0"

OPAQUE FACADE STUDY		Owner Project Name	ADD YOUR PHOTO HERE
Checked By: _____	Checked/Author: _____	ADD YOUR PROFESSOR HERE	
Drawn By: _____	Issue Date: _____	ARCH.2431 BUILDING TECHNOLOGY III	ADD YOUR NAME HERE
Date: _____	Project Number: V-101	SECTION: ADD HERE	
Scale: 1/2" = 1'-0"	Project Number: _____		