




**EQUITONE [tectiva] FIBER
CEMENT FACADE PANELS STUDY**

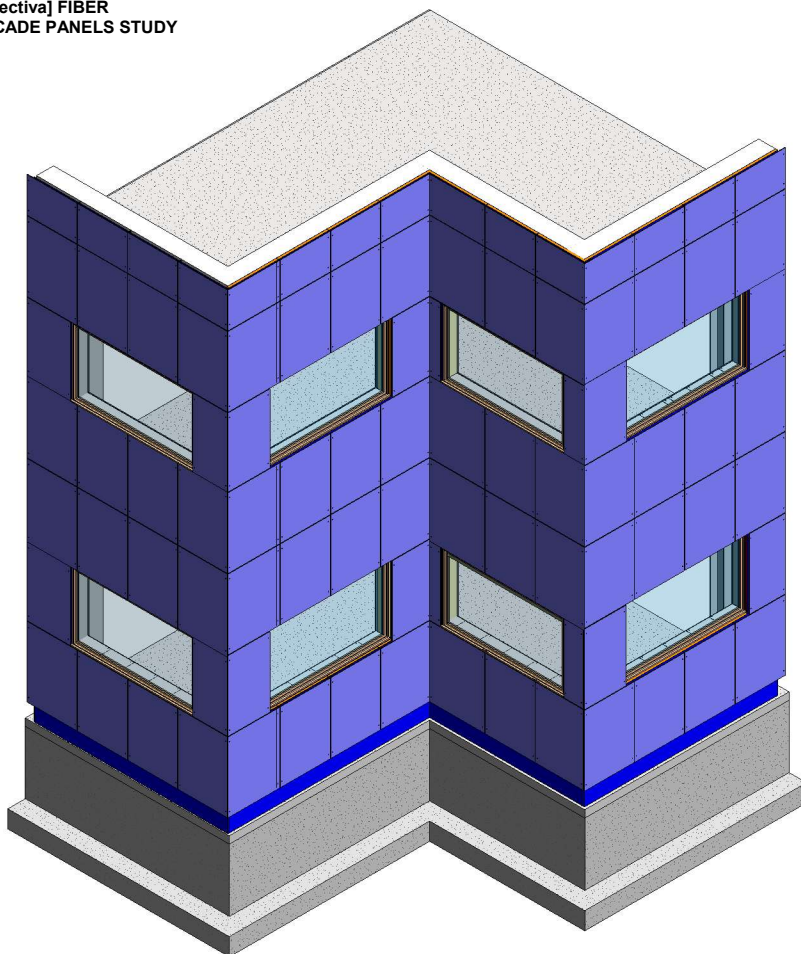


① OPAQUE WALL AXON exploded

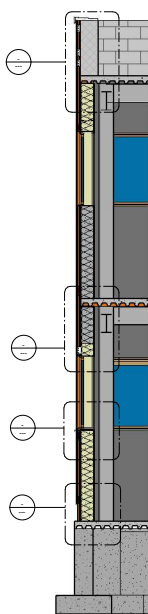


④ OPAQUE WALL Section-Elevation
3/8" = 1'-0"

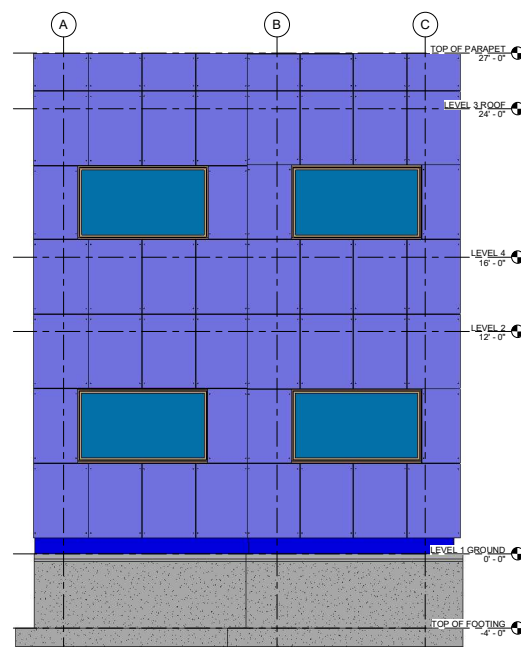


② OPAQUE WALL ELEVATION
3/8" = 1'-0"

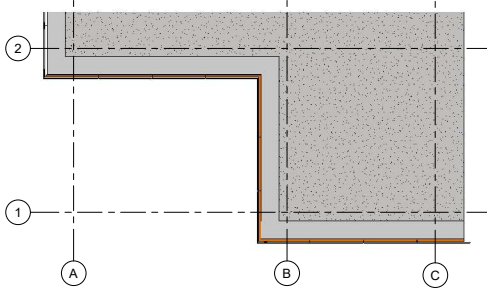


③ OPAQUE WALL ROOF FLOOR PLAN
3/8" = 1'-0"

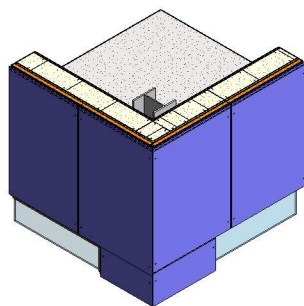


⑦ outside corner isometric

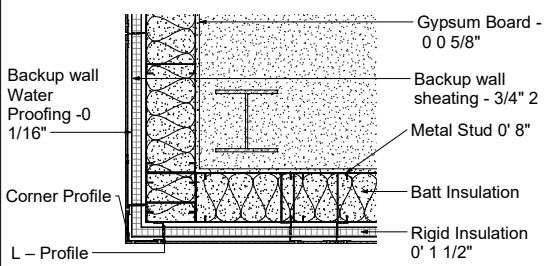


⑧ OPAQUE WALL OUTSIDE CORNER
1 1/2" = 1'-0"

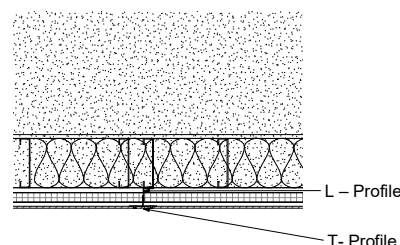


⑨ OPAQUE WALL MIDDLE CONDITION
1 1/2" = 1'-0"

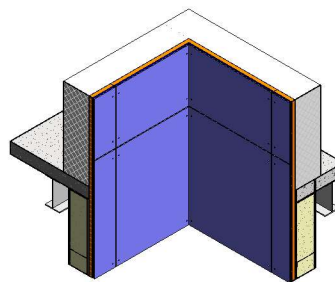

⑥ Inside Corner isometric

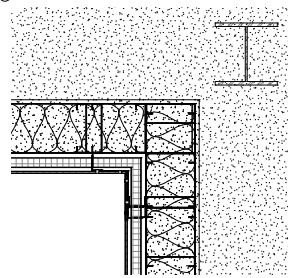

⑤ OPAQUE WALL INSIDE CORNER
1 1/2" = 1'-0"

OPAQUE FACADE STUDY		Owner Project Name	 Tea Khabelashvili
Checked By	Checker	PROFESSOR PAUL KING	
Drawn By	Author		
Date	2/28/2020	ARCH.2431 BUILDING TECHNOLOGY III	
Scale	As indicated	SECTION: ADD HERE	
Project Number	V-103		