


**EQUITONE [tectiva] FIBER  
CEMENT FACADE PANELS STUDY**

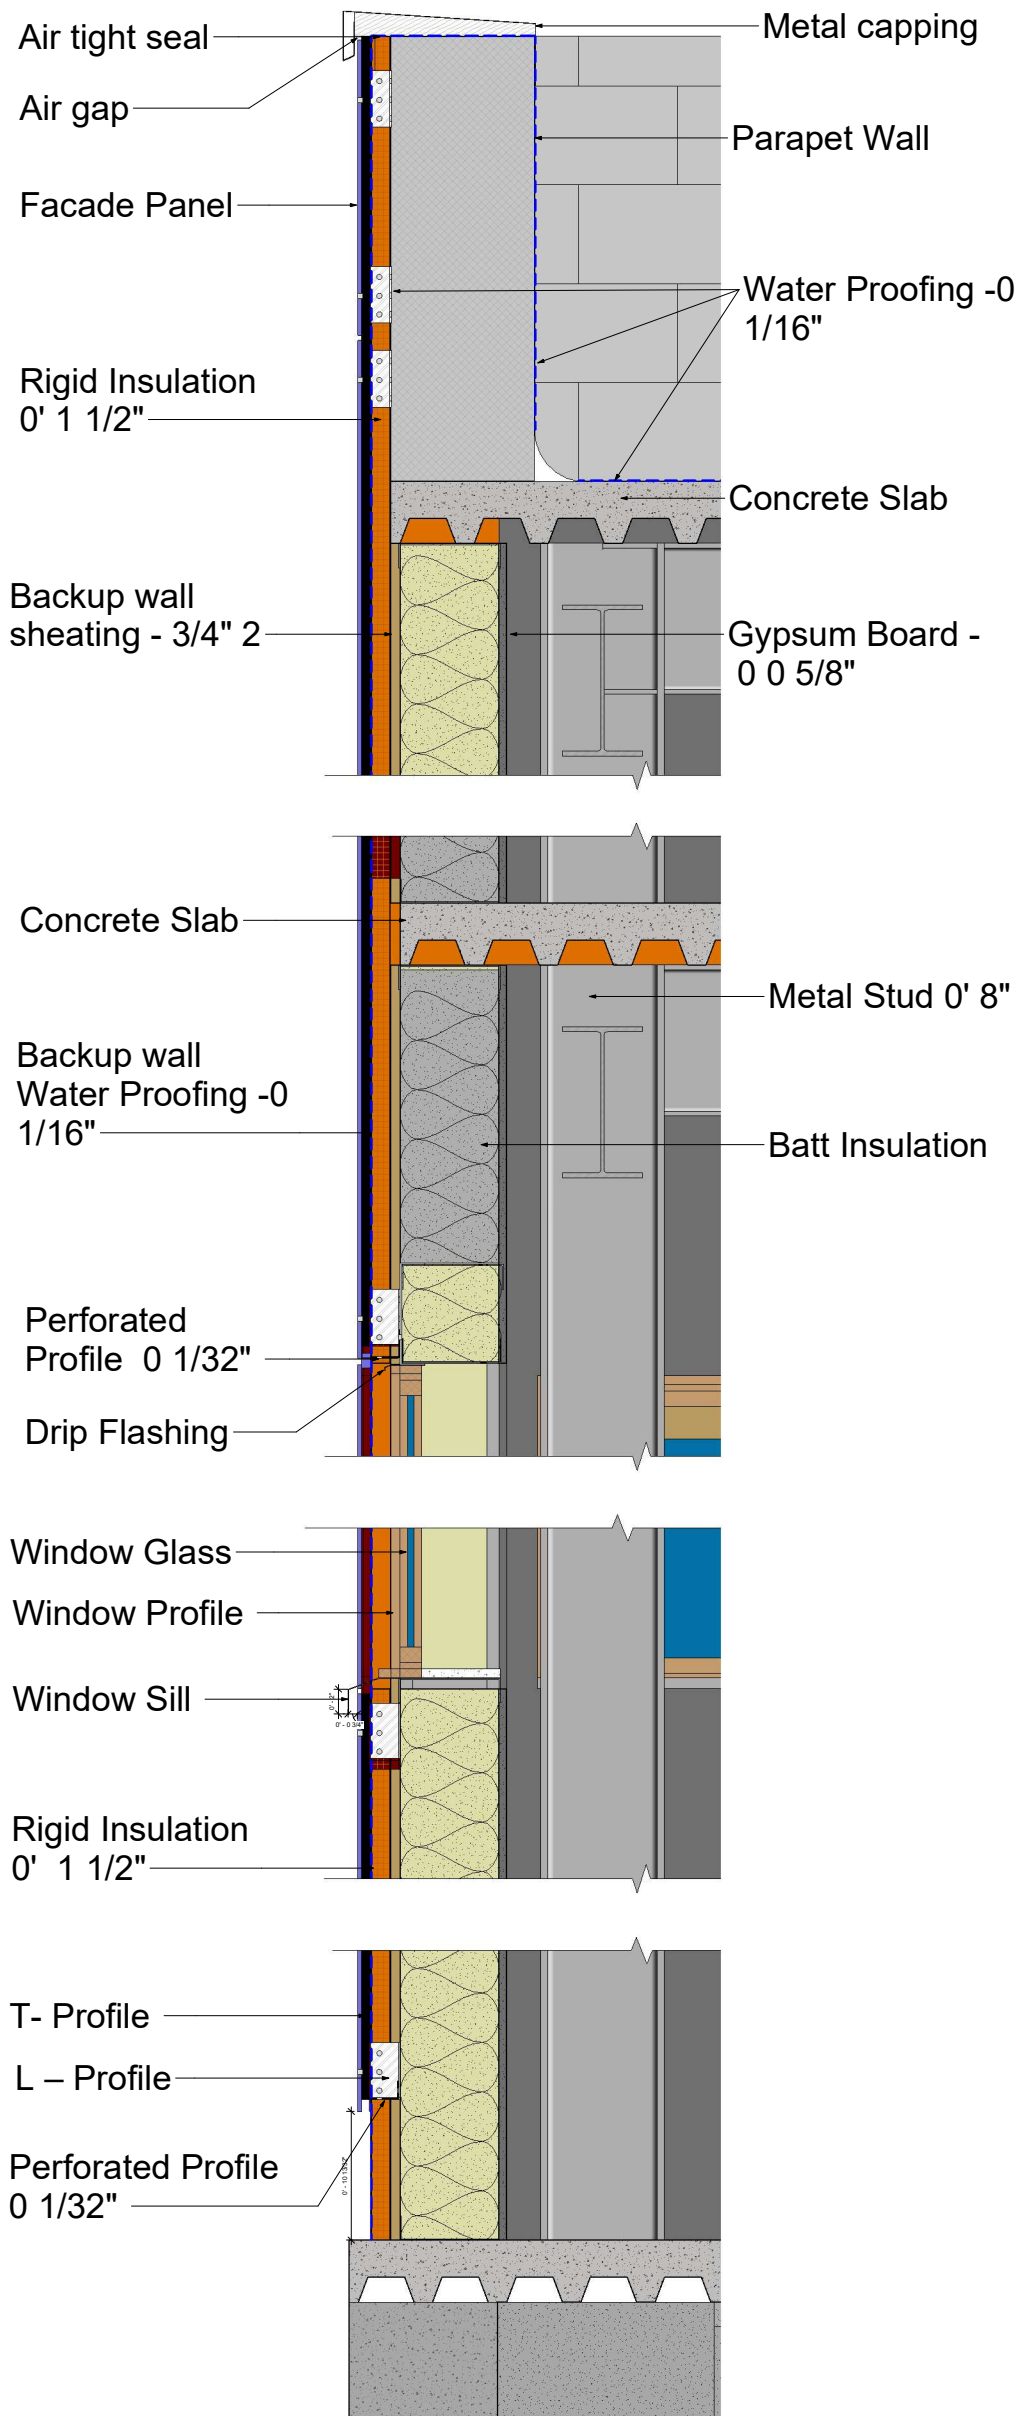

OPAQUE WALL Section-Elevation Copy 1  
3" = 1'-0"

<b>OPAQUE FACADE STUDY</b>	
Checked By	Checker
Drawn By	Author
Date	2/28/2020
Scale	3" = 1'-0"
Project Number	V-104

<b>Owner Project Name</b>
PROFESSOR PAUL KING ARCH.2431 BUILDING TECHNOLOGY III SECTION: ADD HERE

