

A GRID
SCALE: 1/8"=1'-0"


Student Name: **ANSAH, JASON**
 Brooklyn Office:
 Department of Architectural Technology
 B6 Jay Street, Brooklyn New York

DWG TITLE


SEAL & SIGNATURE

DATE:
PROJECT NO.
DRAWING BY:
CHK BY:
TWG NO:


ADD FILE NO. _____

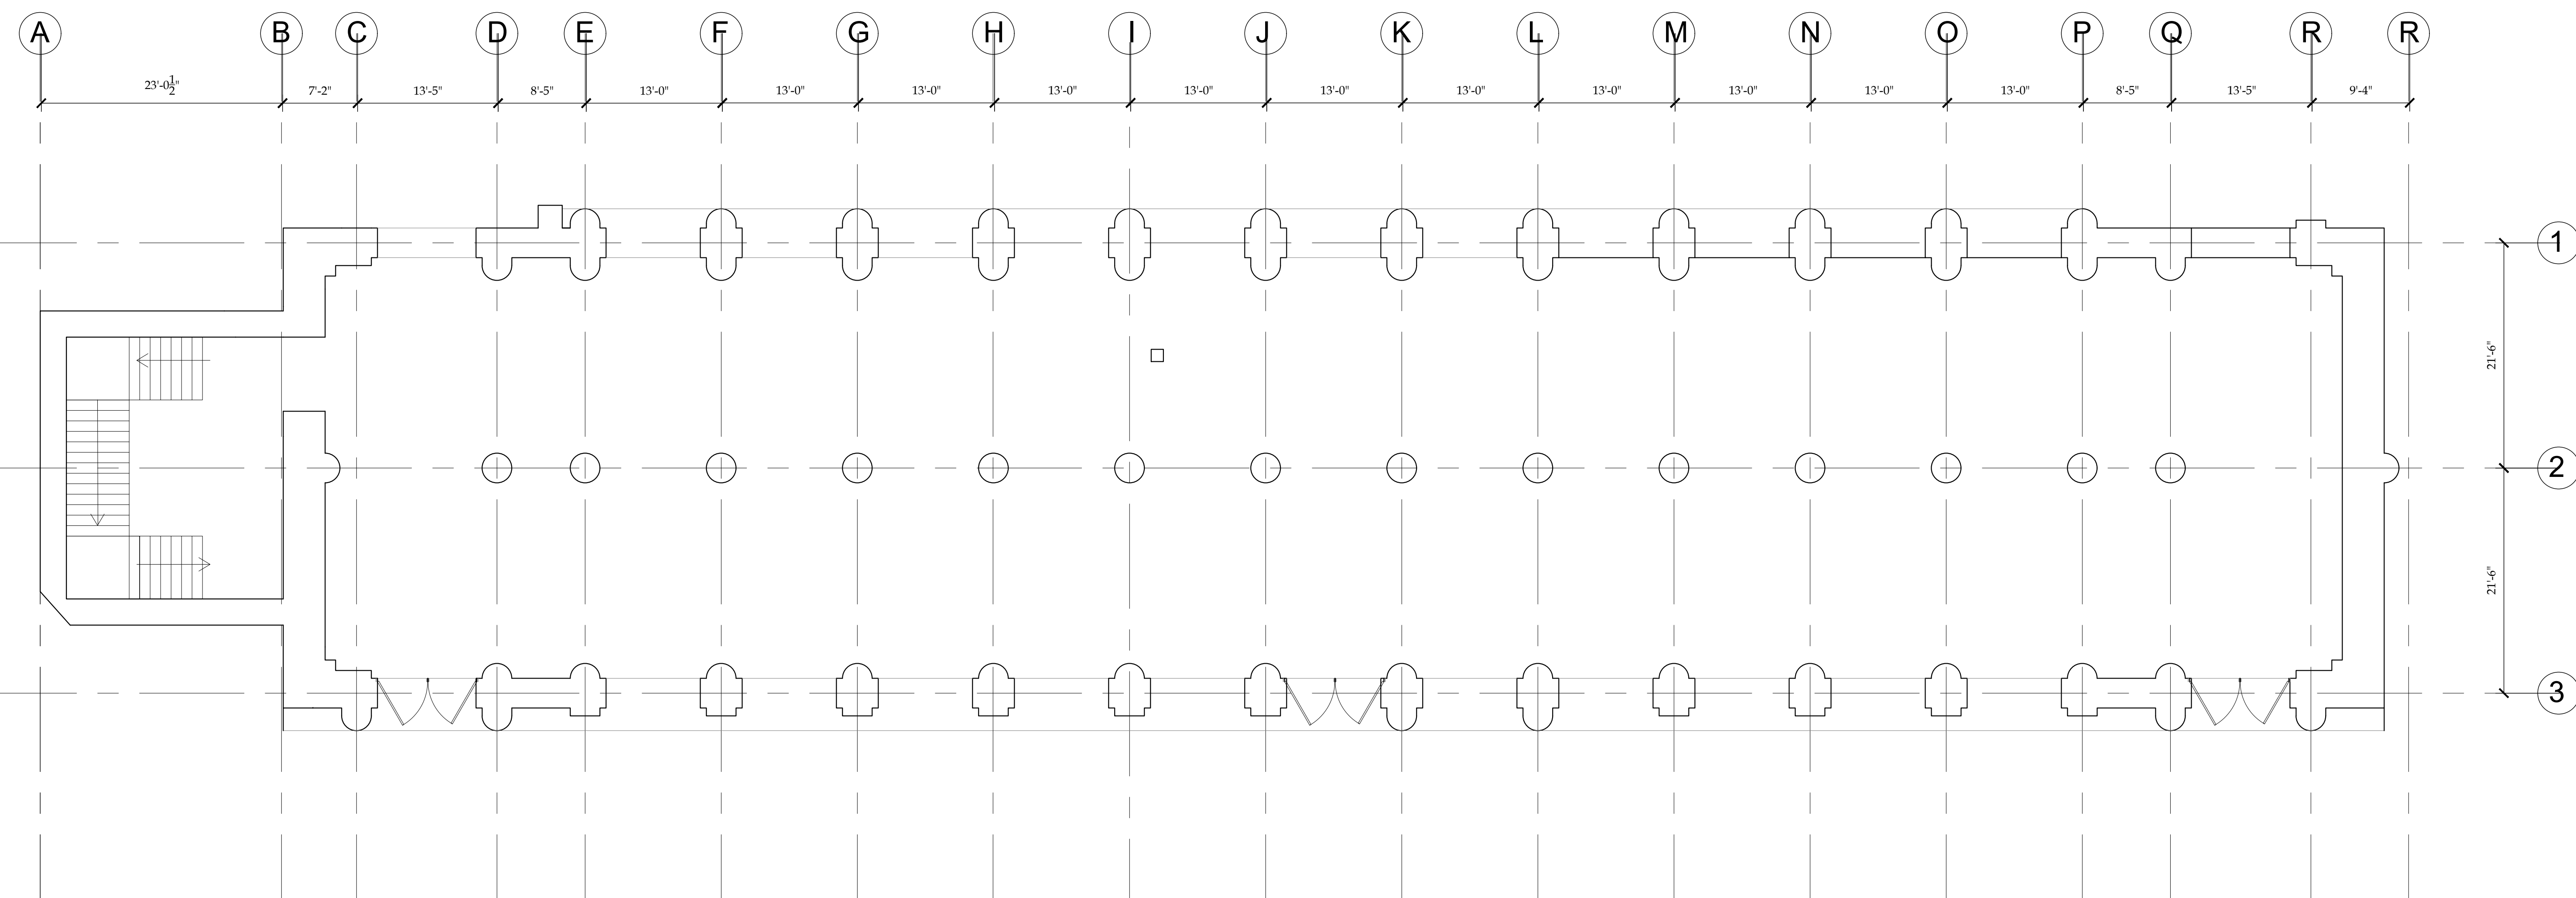

GROUND FLOOR PLAN
SCALE: 1/8" = 1'-0"

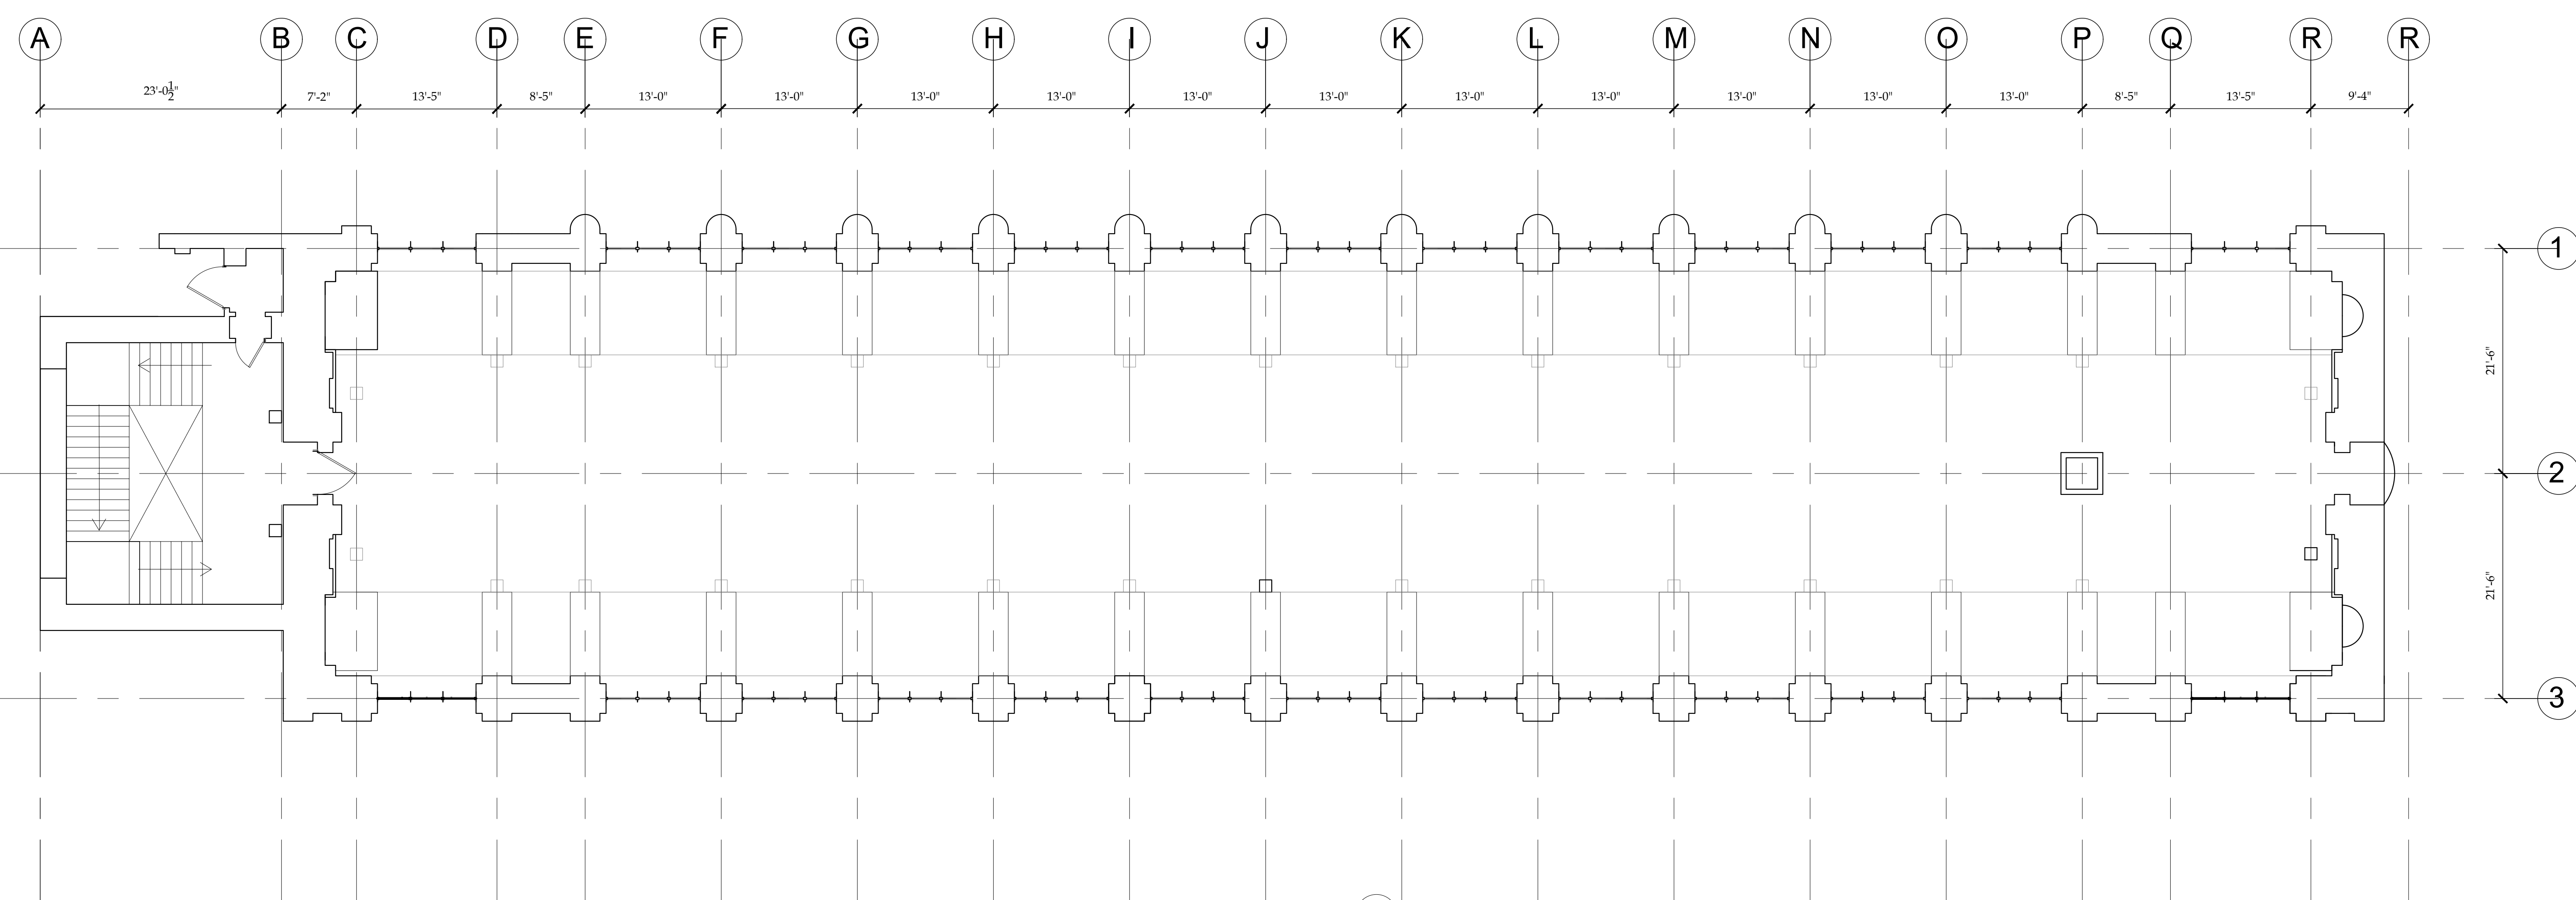

FIRST FLOOR PLAN
SCALE: 1/8"=1'-0"

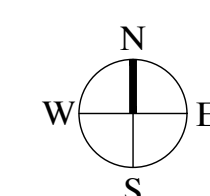

Student Name:
ANSAH, JASON
Brooklyn Office:
Department of Architectural Technology
186 Jay Street, Brooklyn New York

DATE OF FIRST ISSUE:


DWG TITLE

SEAL & SIGNATURE

DATE:
PROJECT NO.
DRAWING BY:
CHK BY:
DWG NO:

CADD FILE NO.

PAGE

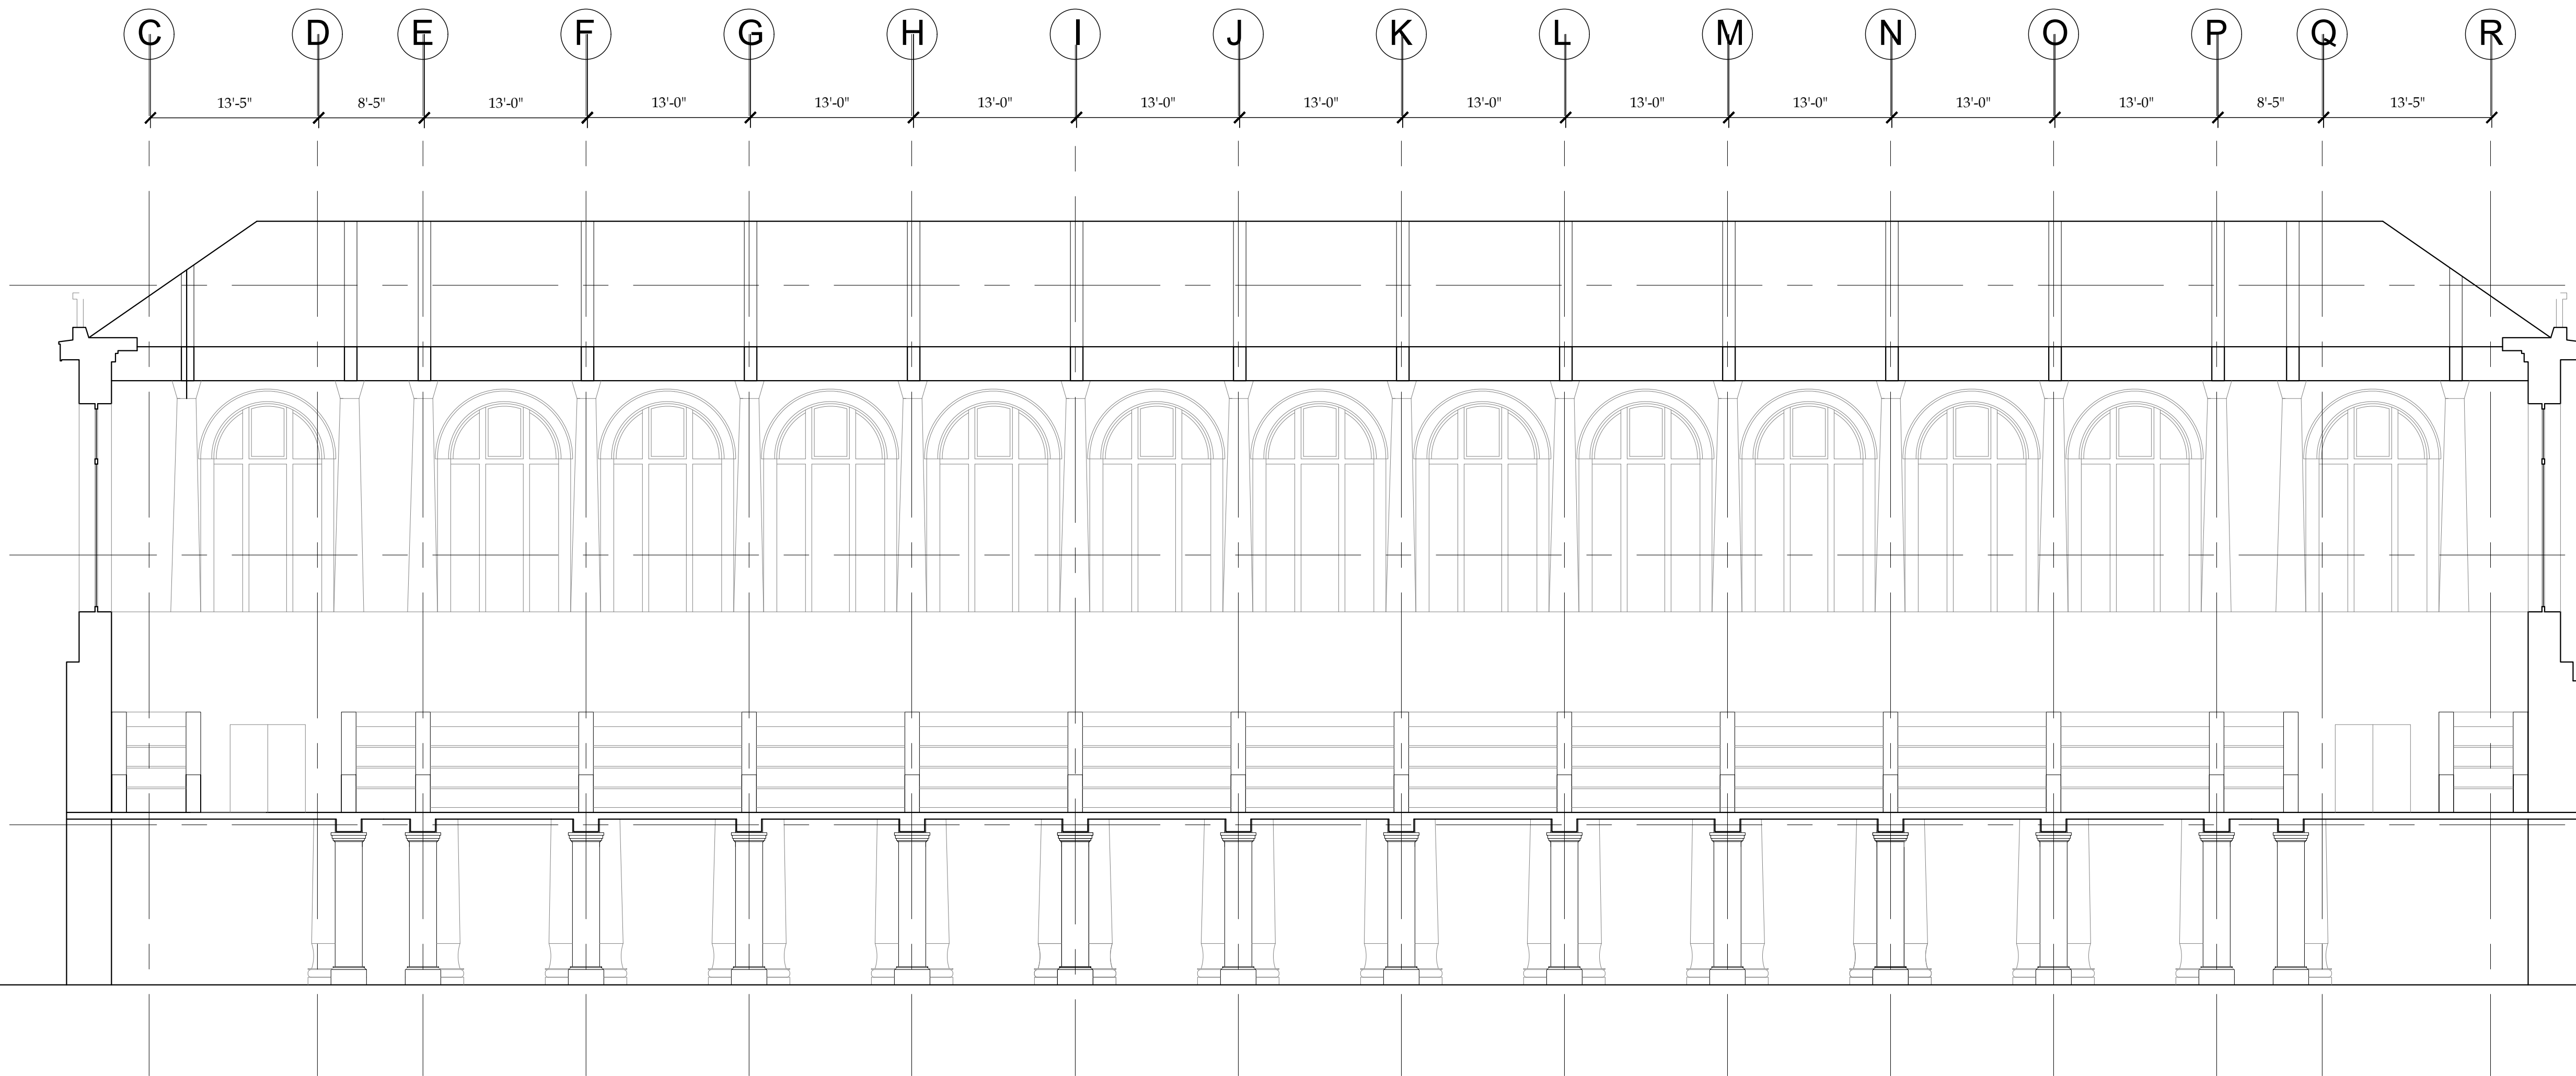


TOP OF ROOF

BTM OF ROOF

FIRST FLOOR

GROUND FLOOR

LONG SECTION
SCALE: 1/8"=1'-0"

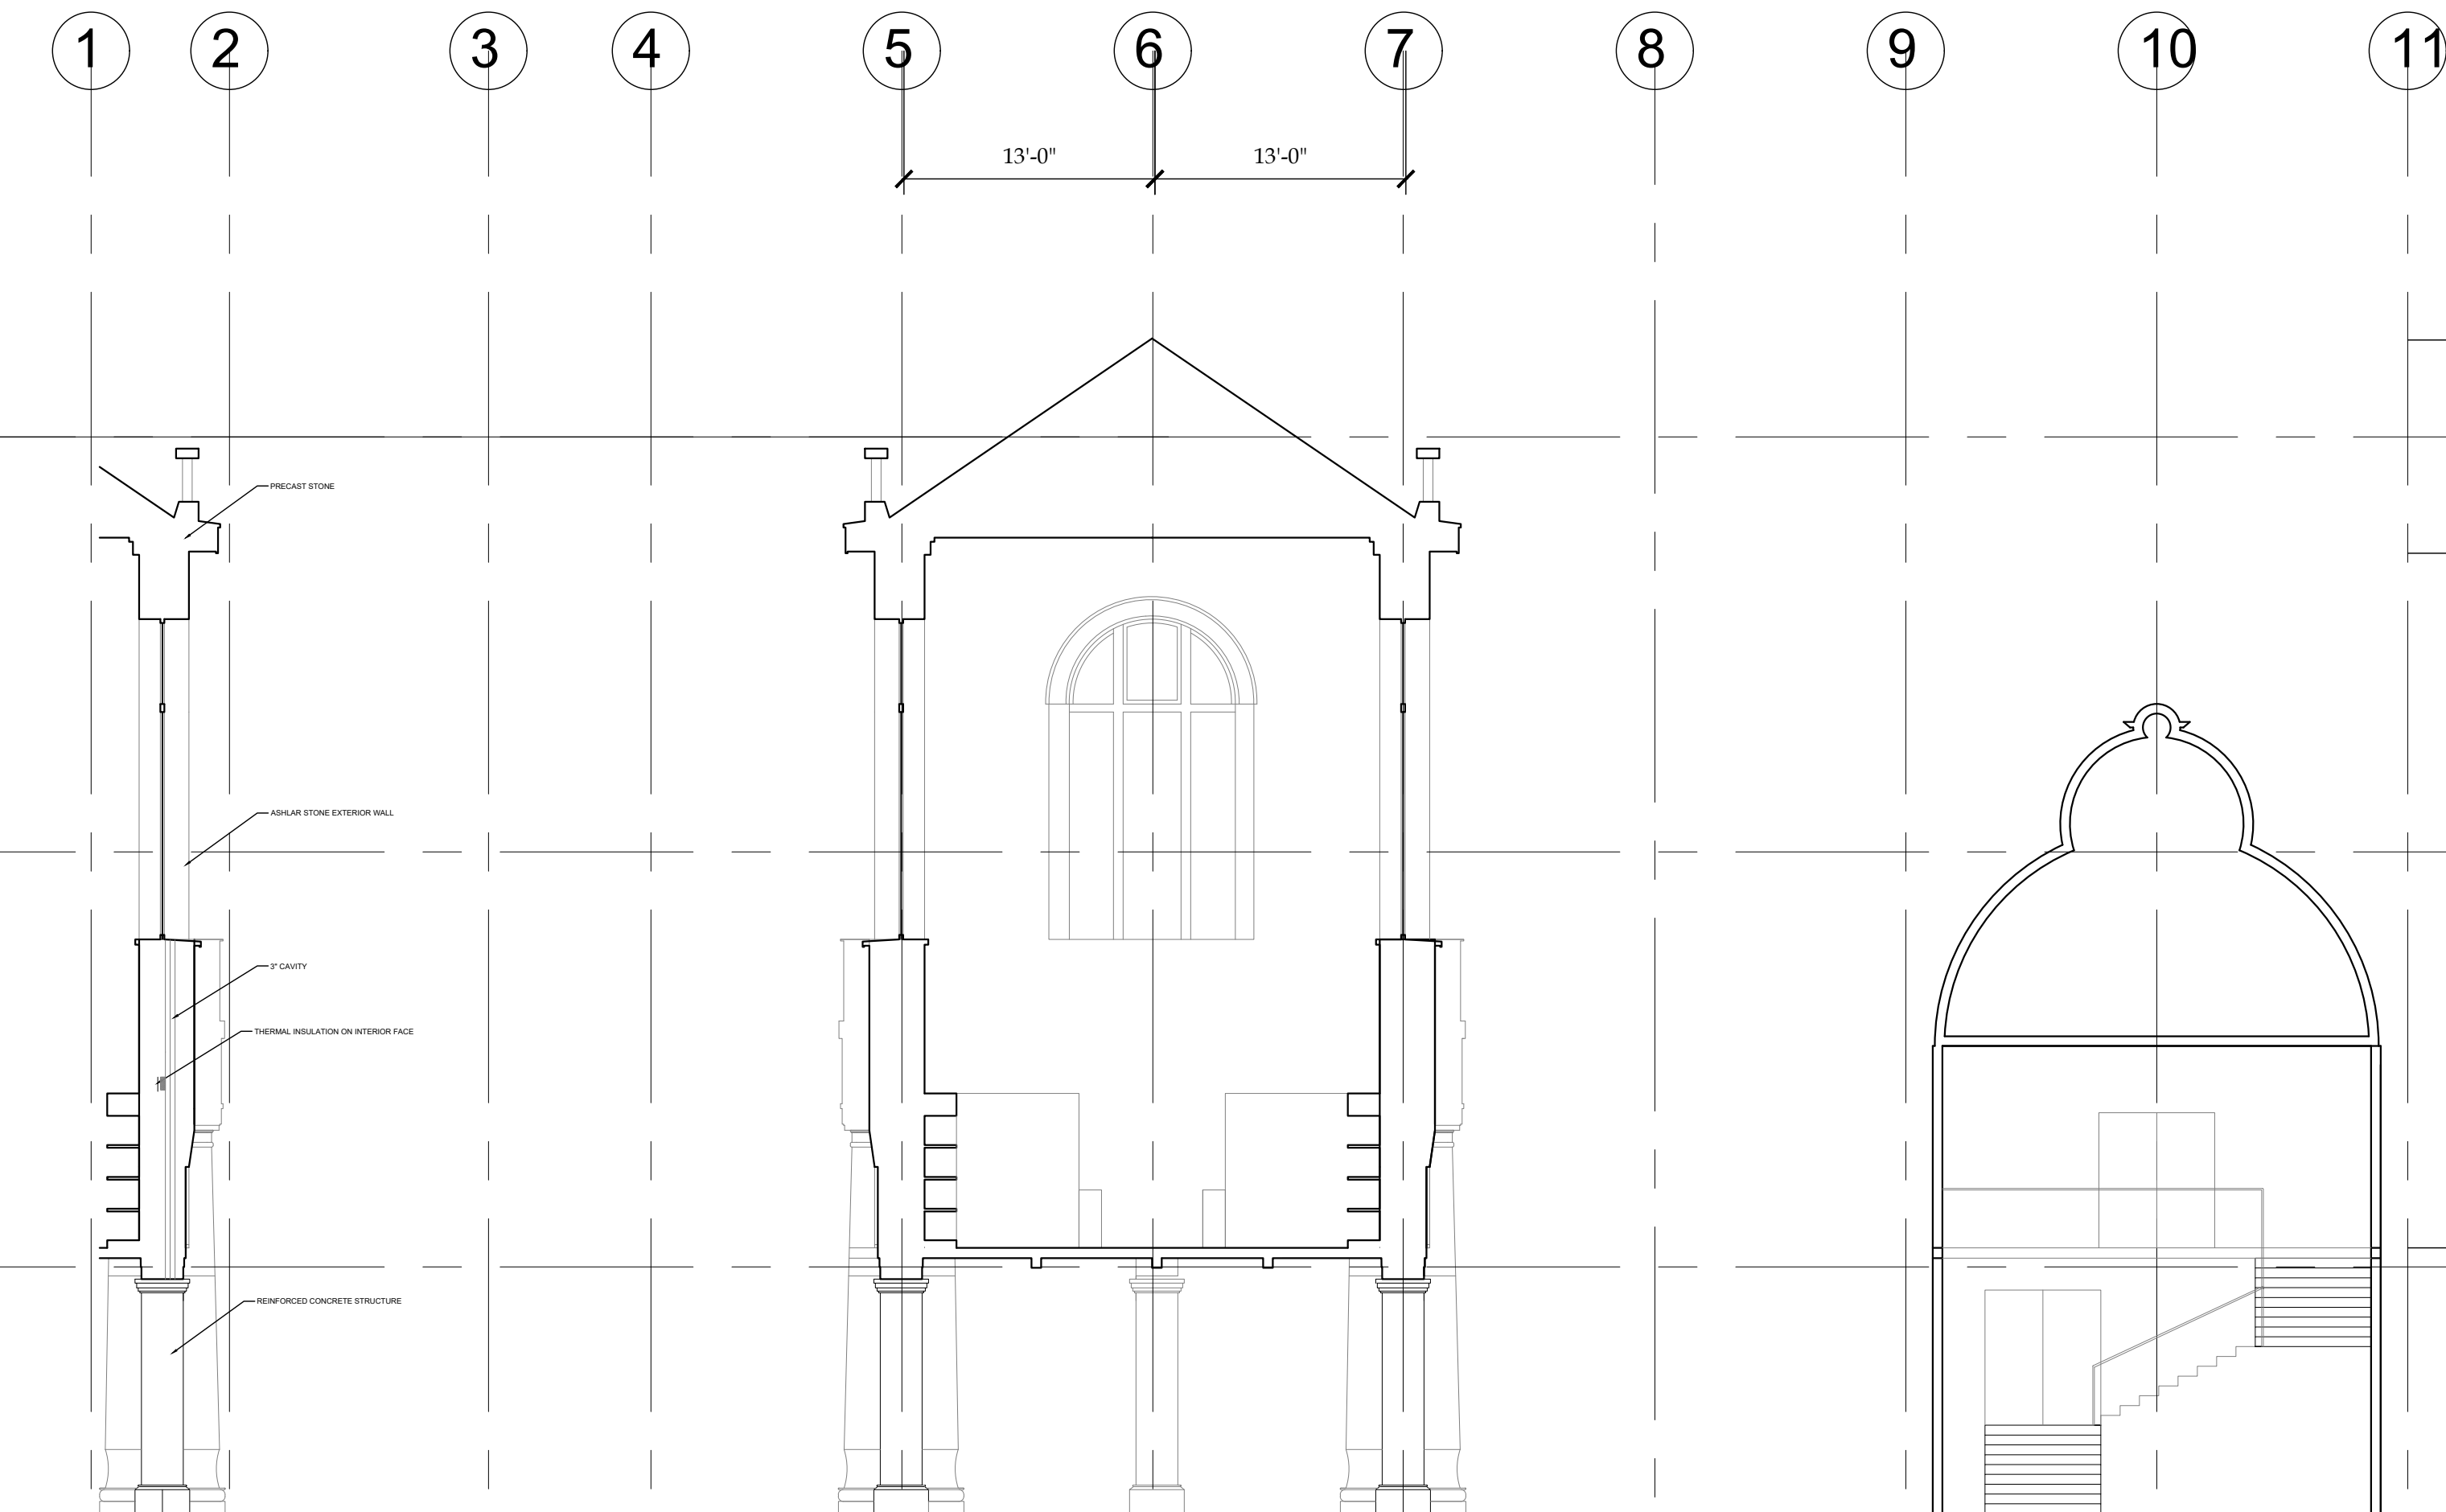

TOP OF ROOF

BTM OF ROOF

FIRST FLOOR


GROUND FLOOR

WALL SECTION
SCALE: 1/8"=1'-0"

SHORT SECTION
SCALE: 1/8"=1'-0"

TYPICAL BAY
SCALE: 1/8"=1'-0"

STAIRS
HEIGHT= 13'-9"
RISE= 27
RUN= 26
THREAD+(2*RISE)=24.25
RISE 4"
RUN 12"

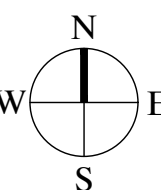

Student Name:
ANSAH, JASON
Brooklyn Office:
Department of Architectural Technology
186 Jay Street, Brooklyn New York

DATE OF FIRST ISSUE:

DWG TITLE

SEAL & SIGNATURE

DATE:

PROJECT NO:



DRAWING BY:

CHK BY:

DWG NO:

CADD FILE NO:

PAGE

 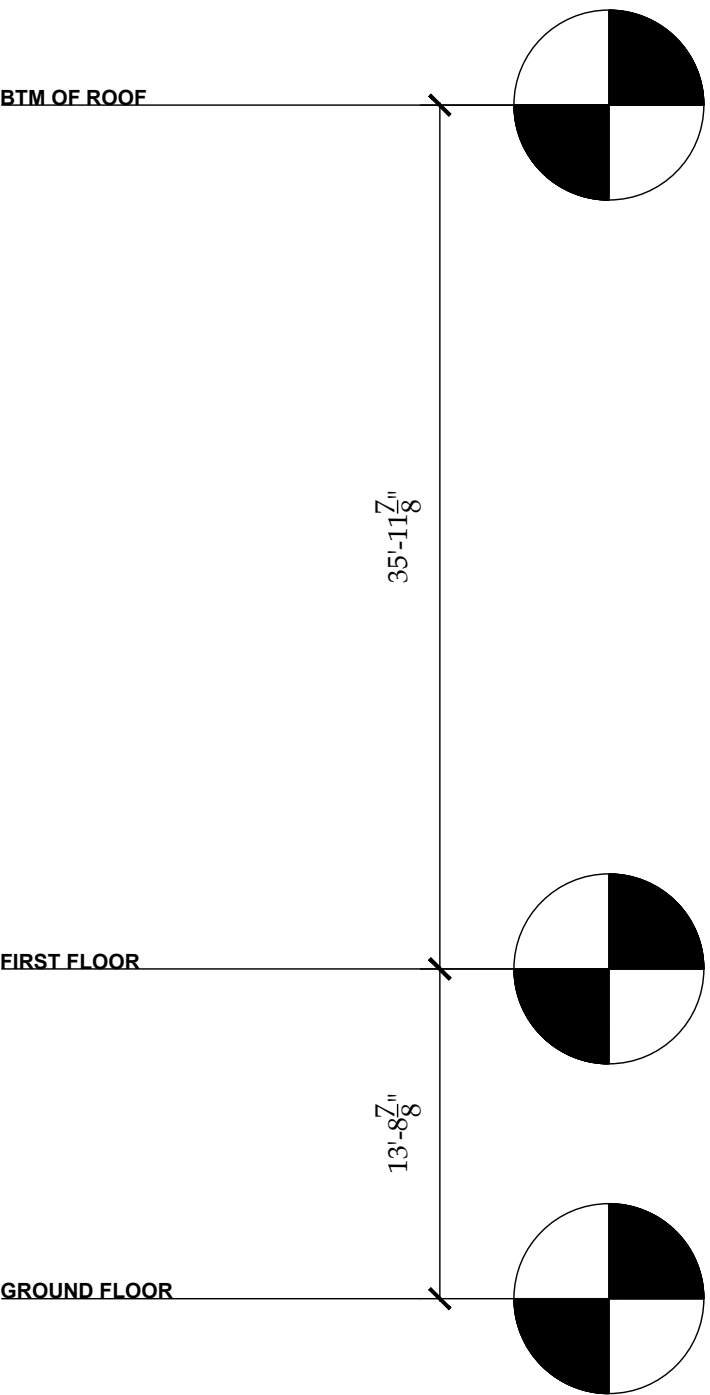

DWG TITLE

SEAL & SIGNATURE

DATE:
PROJECT NO:
DRAWING BY:
CHK BY:
DWG NO:

CADD FILE NO.

PAGE

