


BIBLIOTHÈQUE
SAINTE-GENEVIÈVE, PARIS
FRANCE

Student Name:
BALUBAR, KRISTINE
Brooklyn Office:
Department of Architectural Technology
186 Jay Street, Brooklyn New York

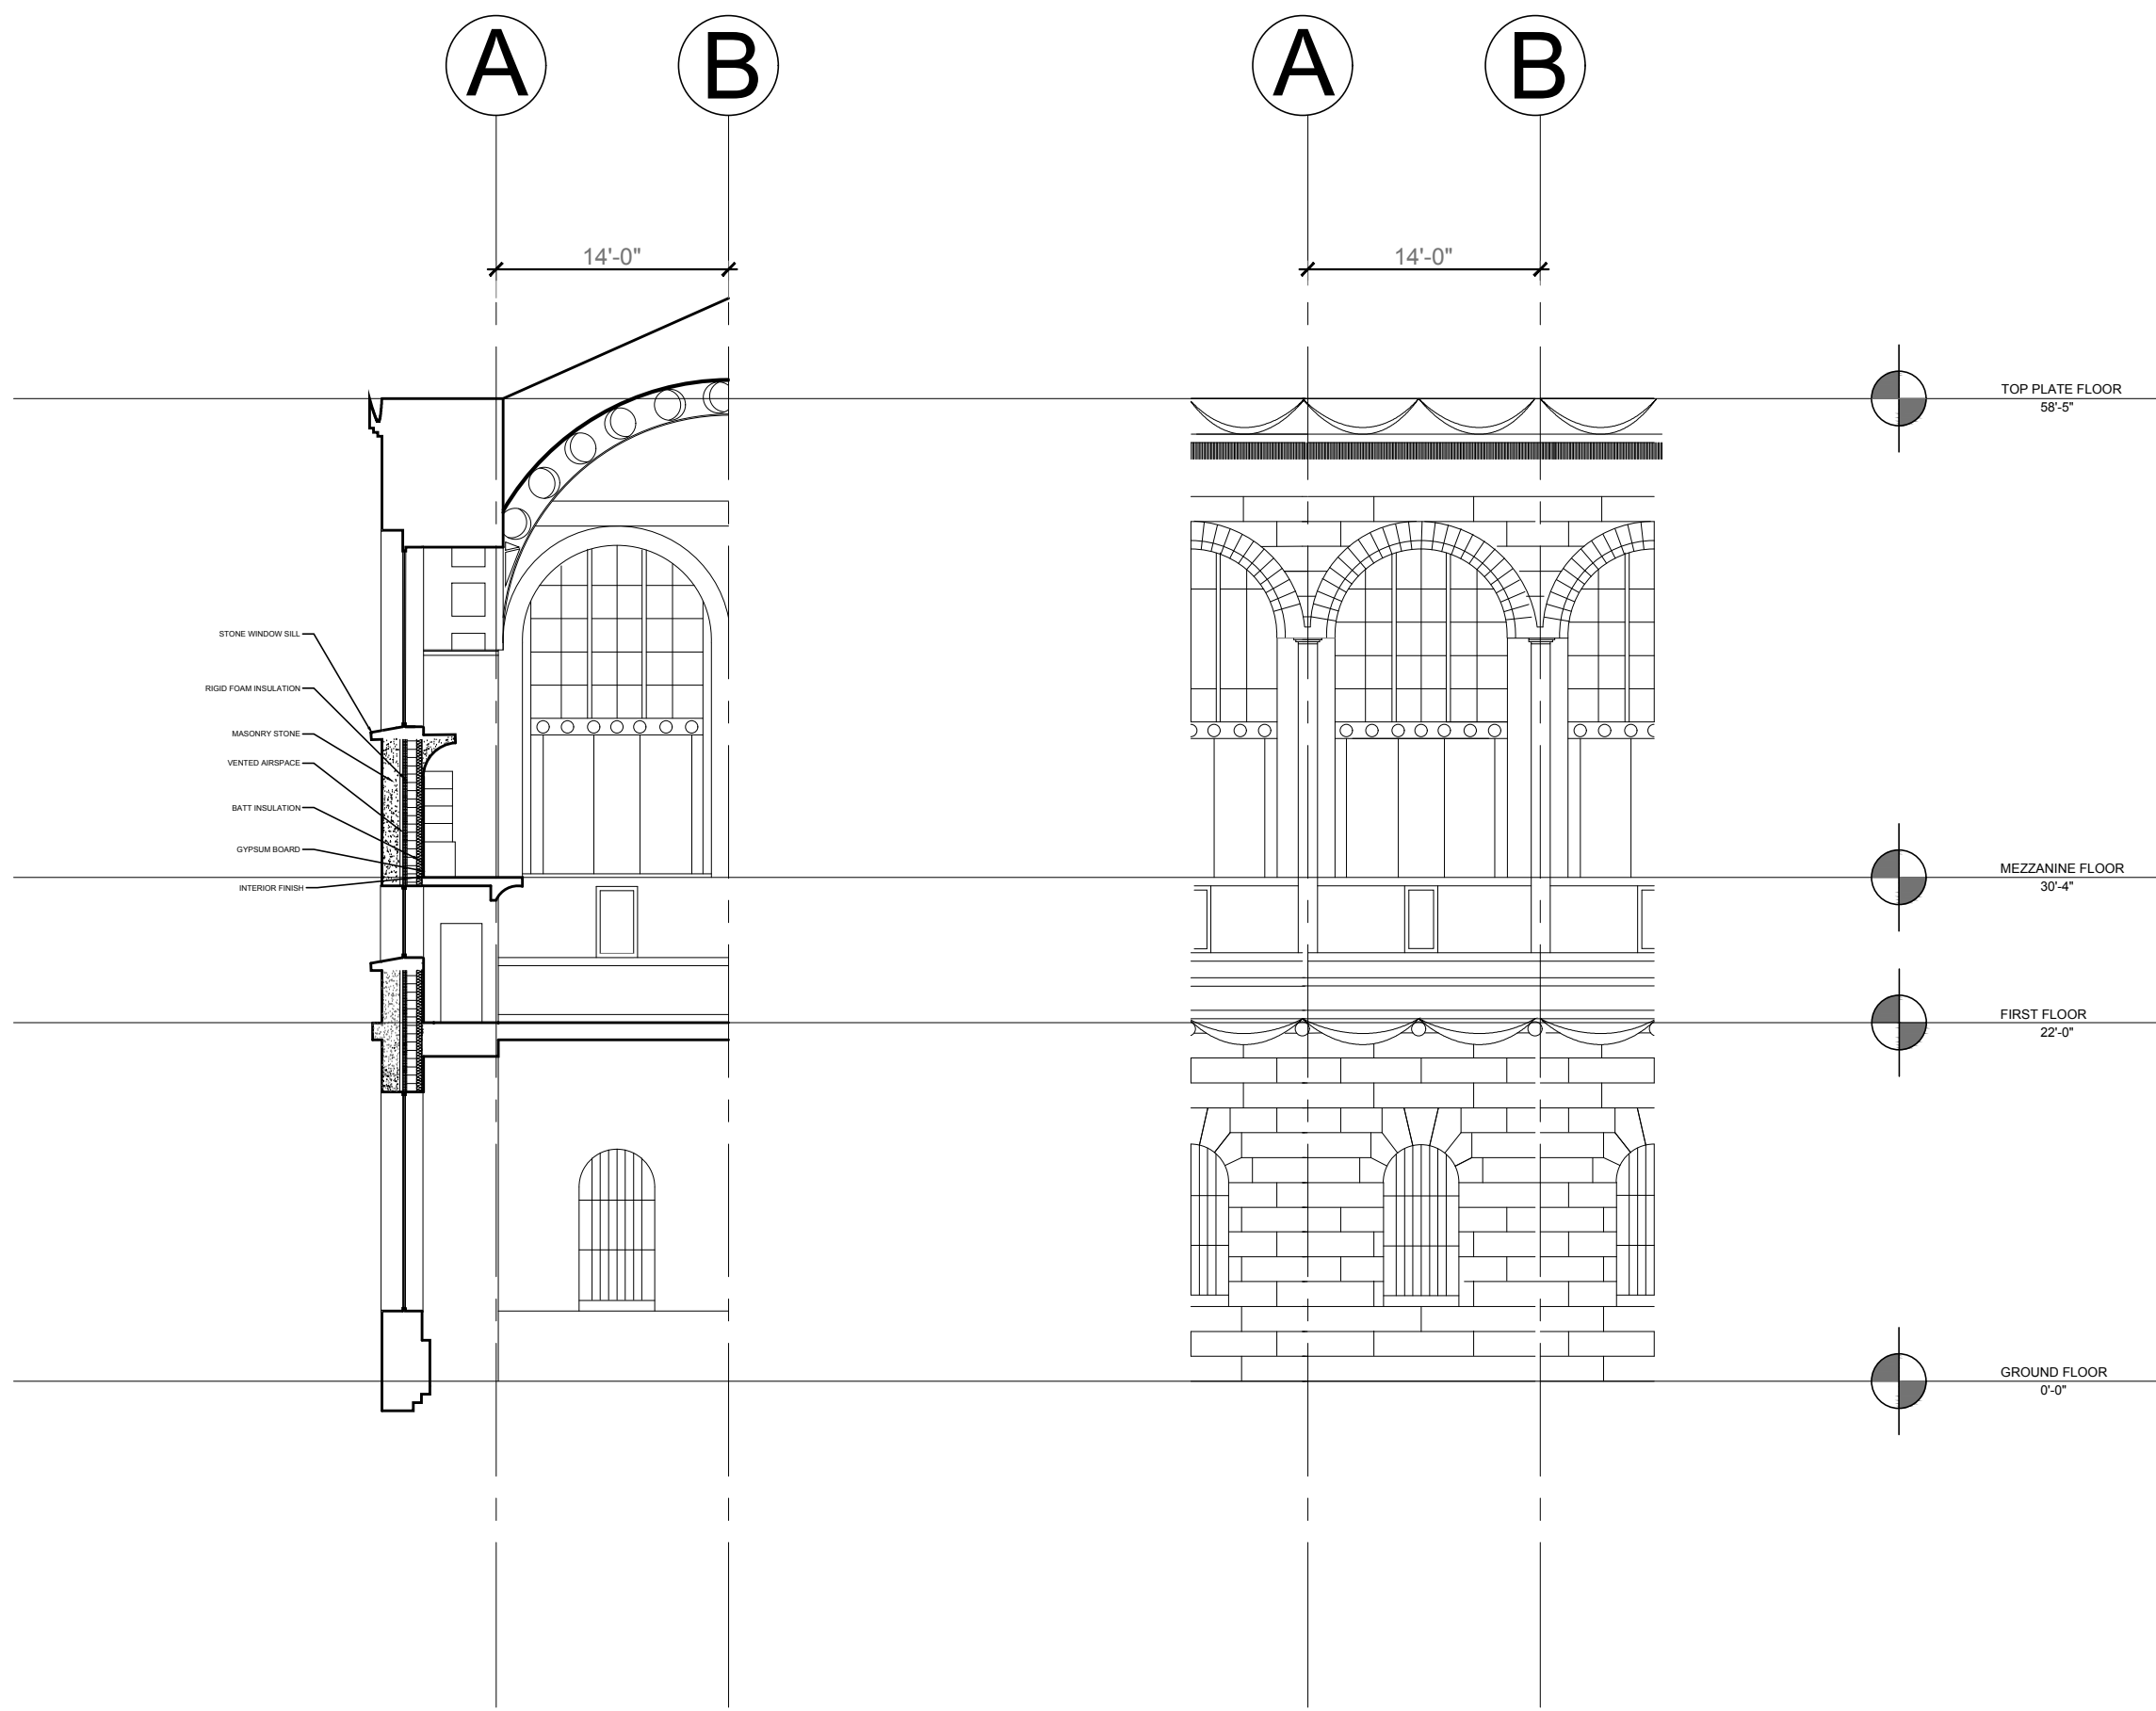

A-202 TYPICAL BAY ELEVATION + WALL SECTION
SCALE $\frac{1}{8}$ "-1'-0"

DATE OF FIRST ISSUE:	

PROJECT	
BIBLIOTHÈQUE SAINTE-GENEVIÈVE	
DWG TITLE	
TYPICAL BAY / WALL SECTION	
SEAL & SIGNATURE	DATE: 2017 05 24
	PROJECT NO: YYYY_NN
	DRAWING BY: BALUBAR, KRISTINE
	CHK BY: JAM / TMA
	DWG NO: A-202.00
CADD FILE NO.	PAGE