


DWG TITLE

TRINITY COLLEGE LIBRARY College Street, Dublin City Centre

Student Name: REN, YING Brooklyn Office: Department of Architectural Technology 186 Jay Street, Brooklyn New York

MONTH DD, YYYY

MAJOR CASE STUDY STRUCTURAL GRID SEAL & SIGNATURE 2017 05 26 PROJECT NO. YYYY_NN YING REN DRAWING BY: JAM / TMA CHK BY: DWG NO: S-100.00 CADD FILE NO. PAGE XXX-101.00_XXXX 1 OF A

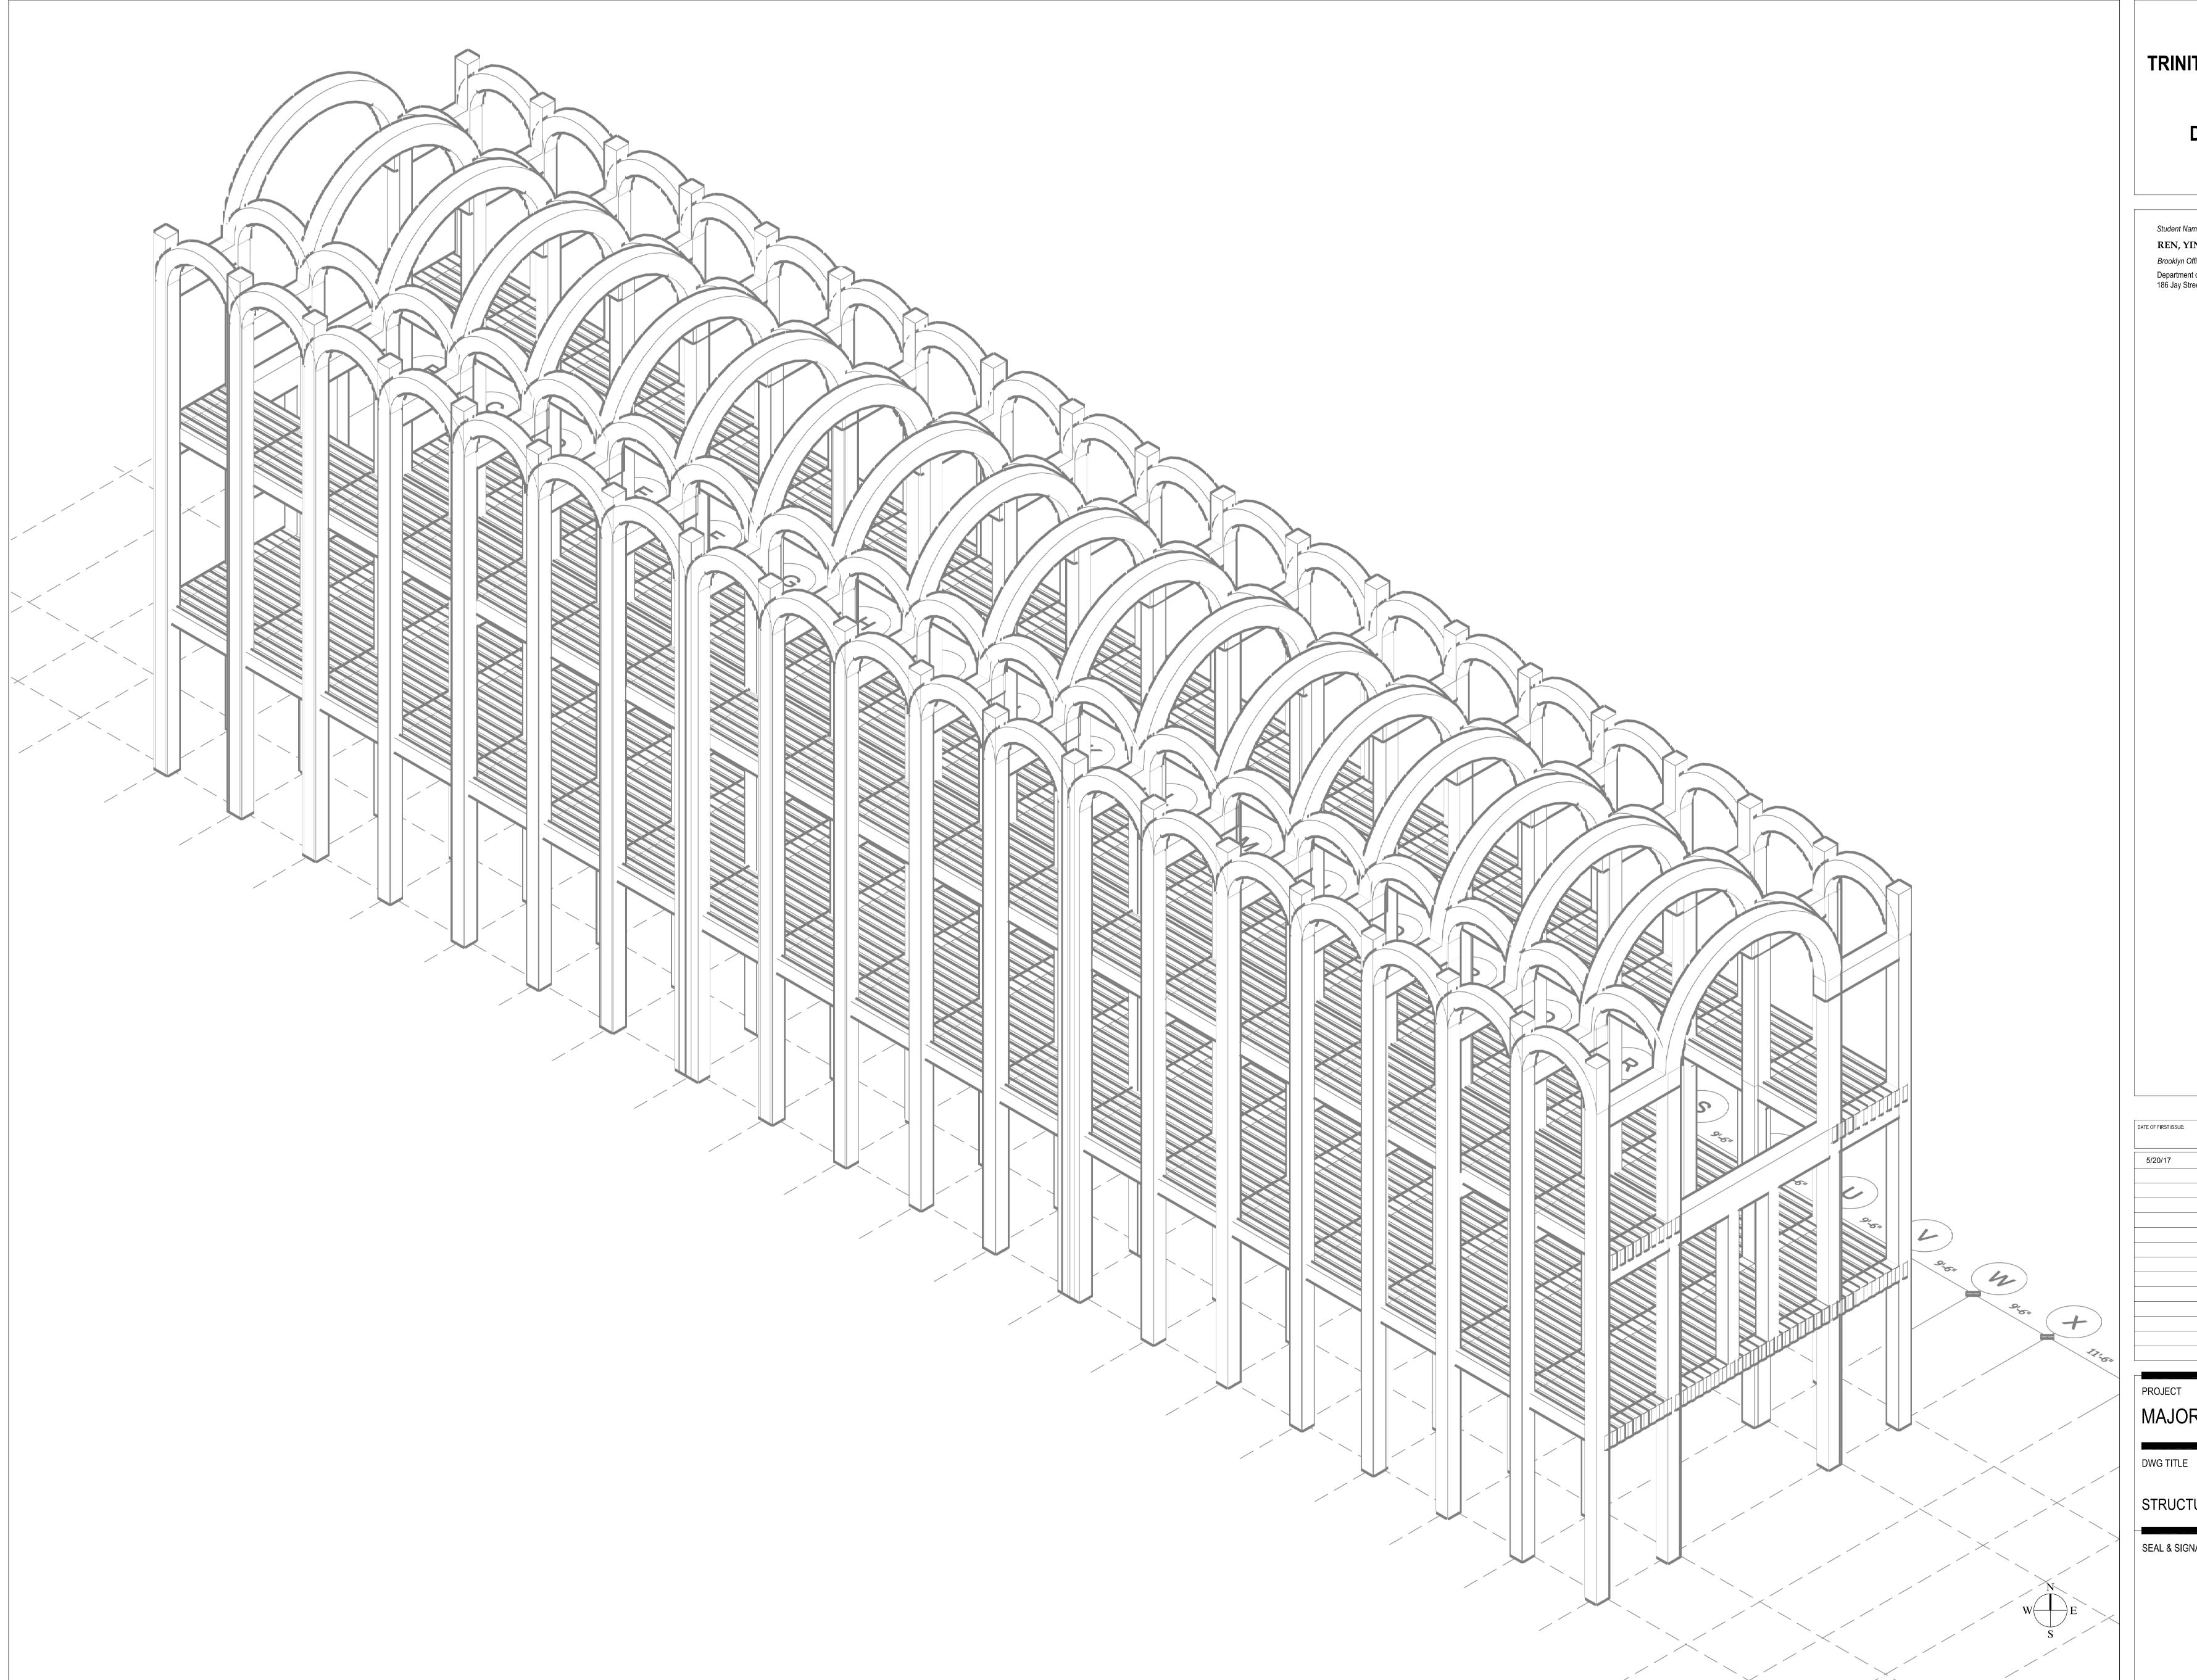


TRINITY COLLEGE LIBRARY College Street, Dublin City Centre

Student Name: REN, YING Brooklyn Office: Department of Architectural Technology 186 Jay Street, Brooklyn New York

> SSUE: MONTH DD, YYYY

PROJECT MAJOR CASE STUDY DWG TITLE STRUCTURAL ISO SEAL & SIGNATURE DATE: 2017 05 26 PROJECT NO. YYYY_NN DRAWING BY: YING REN CHK BY: JAM / TMA DWG NO: S-101.00_XXXX PAGE 2 OF A

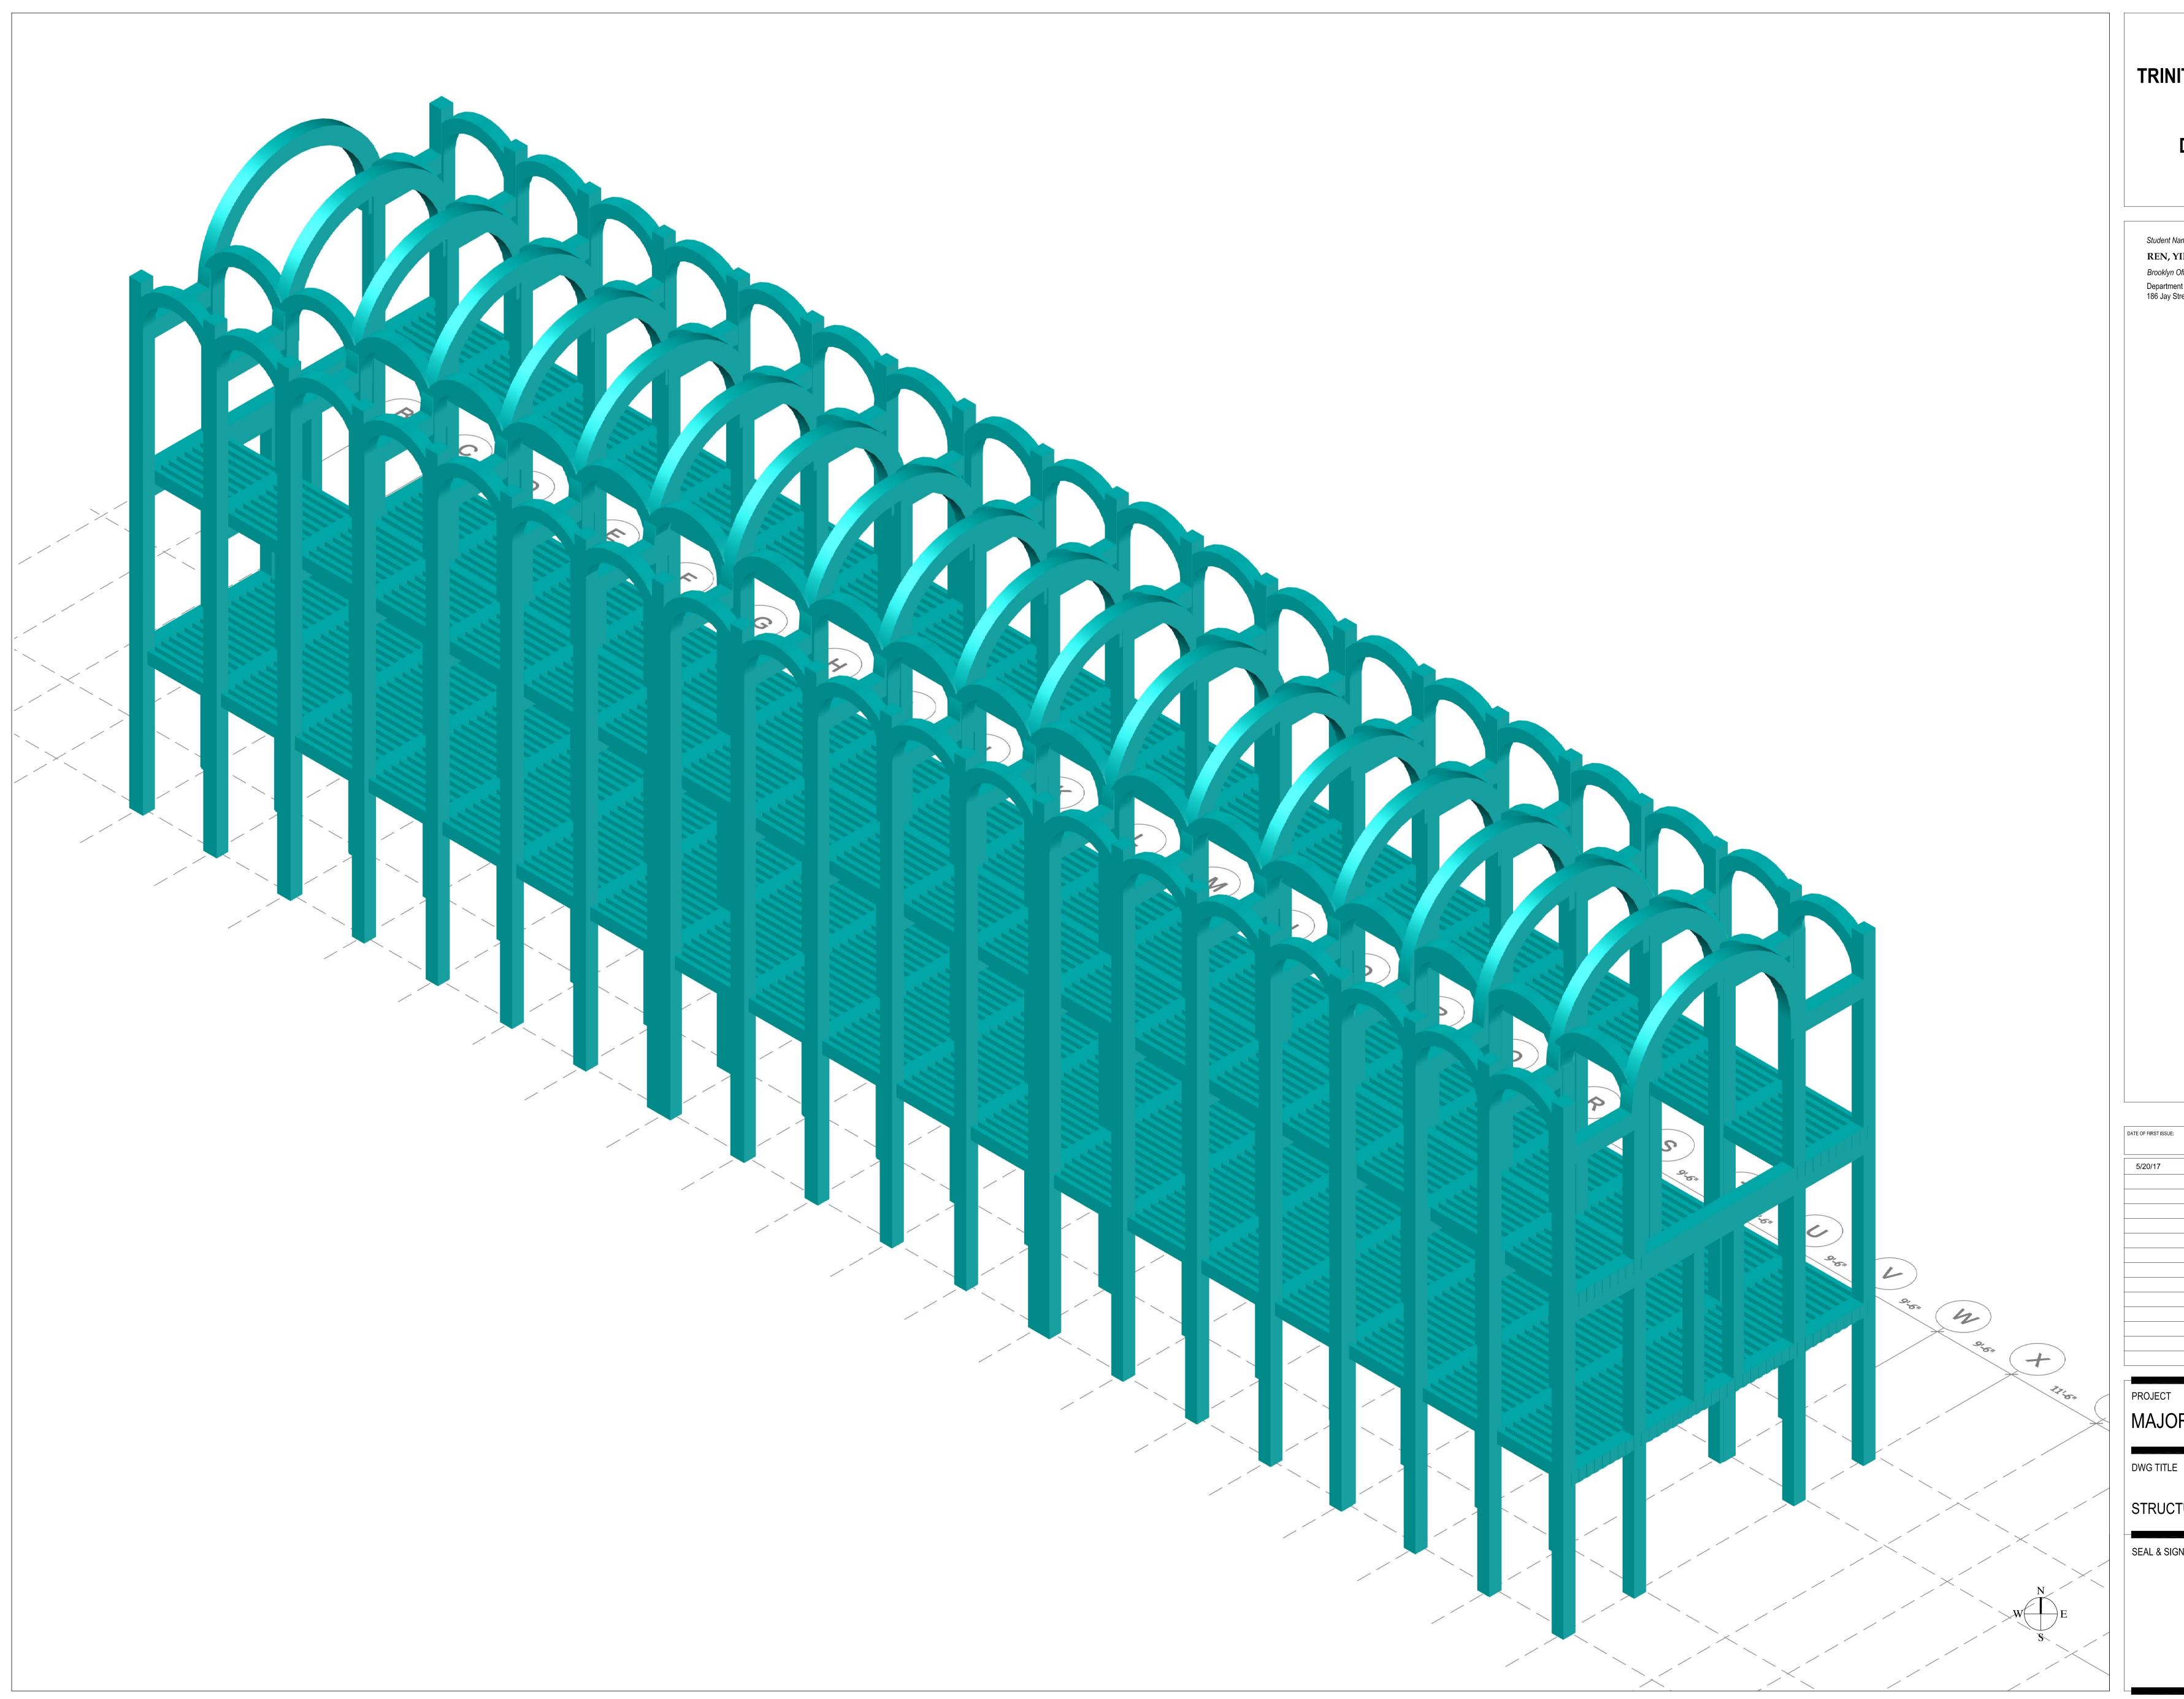


TRINITY COLLEGE LIBRARY College Street, Dublin City Centre

Student Name: **REN, YING** *Brooklyn Office*: Department of Architectural Technology 186 Jay Street, Brooklyn New York

> SSUE: MONTH DD, YYYY

PROJECT MAJOR CASE STUDY DWG TITLE STRUCTURAL ISO SEAL & SIGNATURE DATE: 2017 05 26 PROJECT NO. YYYY_NN DRAWING BY: YING REN CHK BY: JAM / TMA DWG NO: S-1001.00_XXXX PAGE 2 OF A

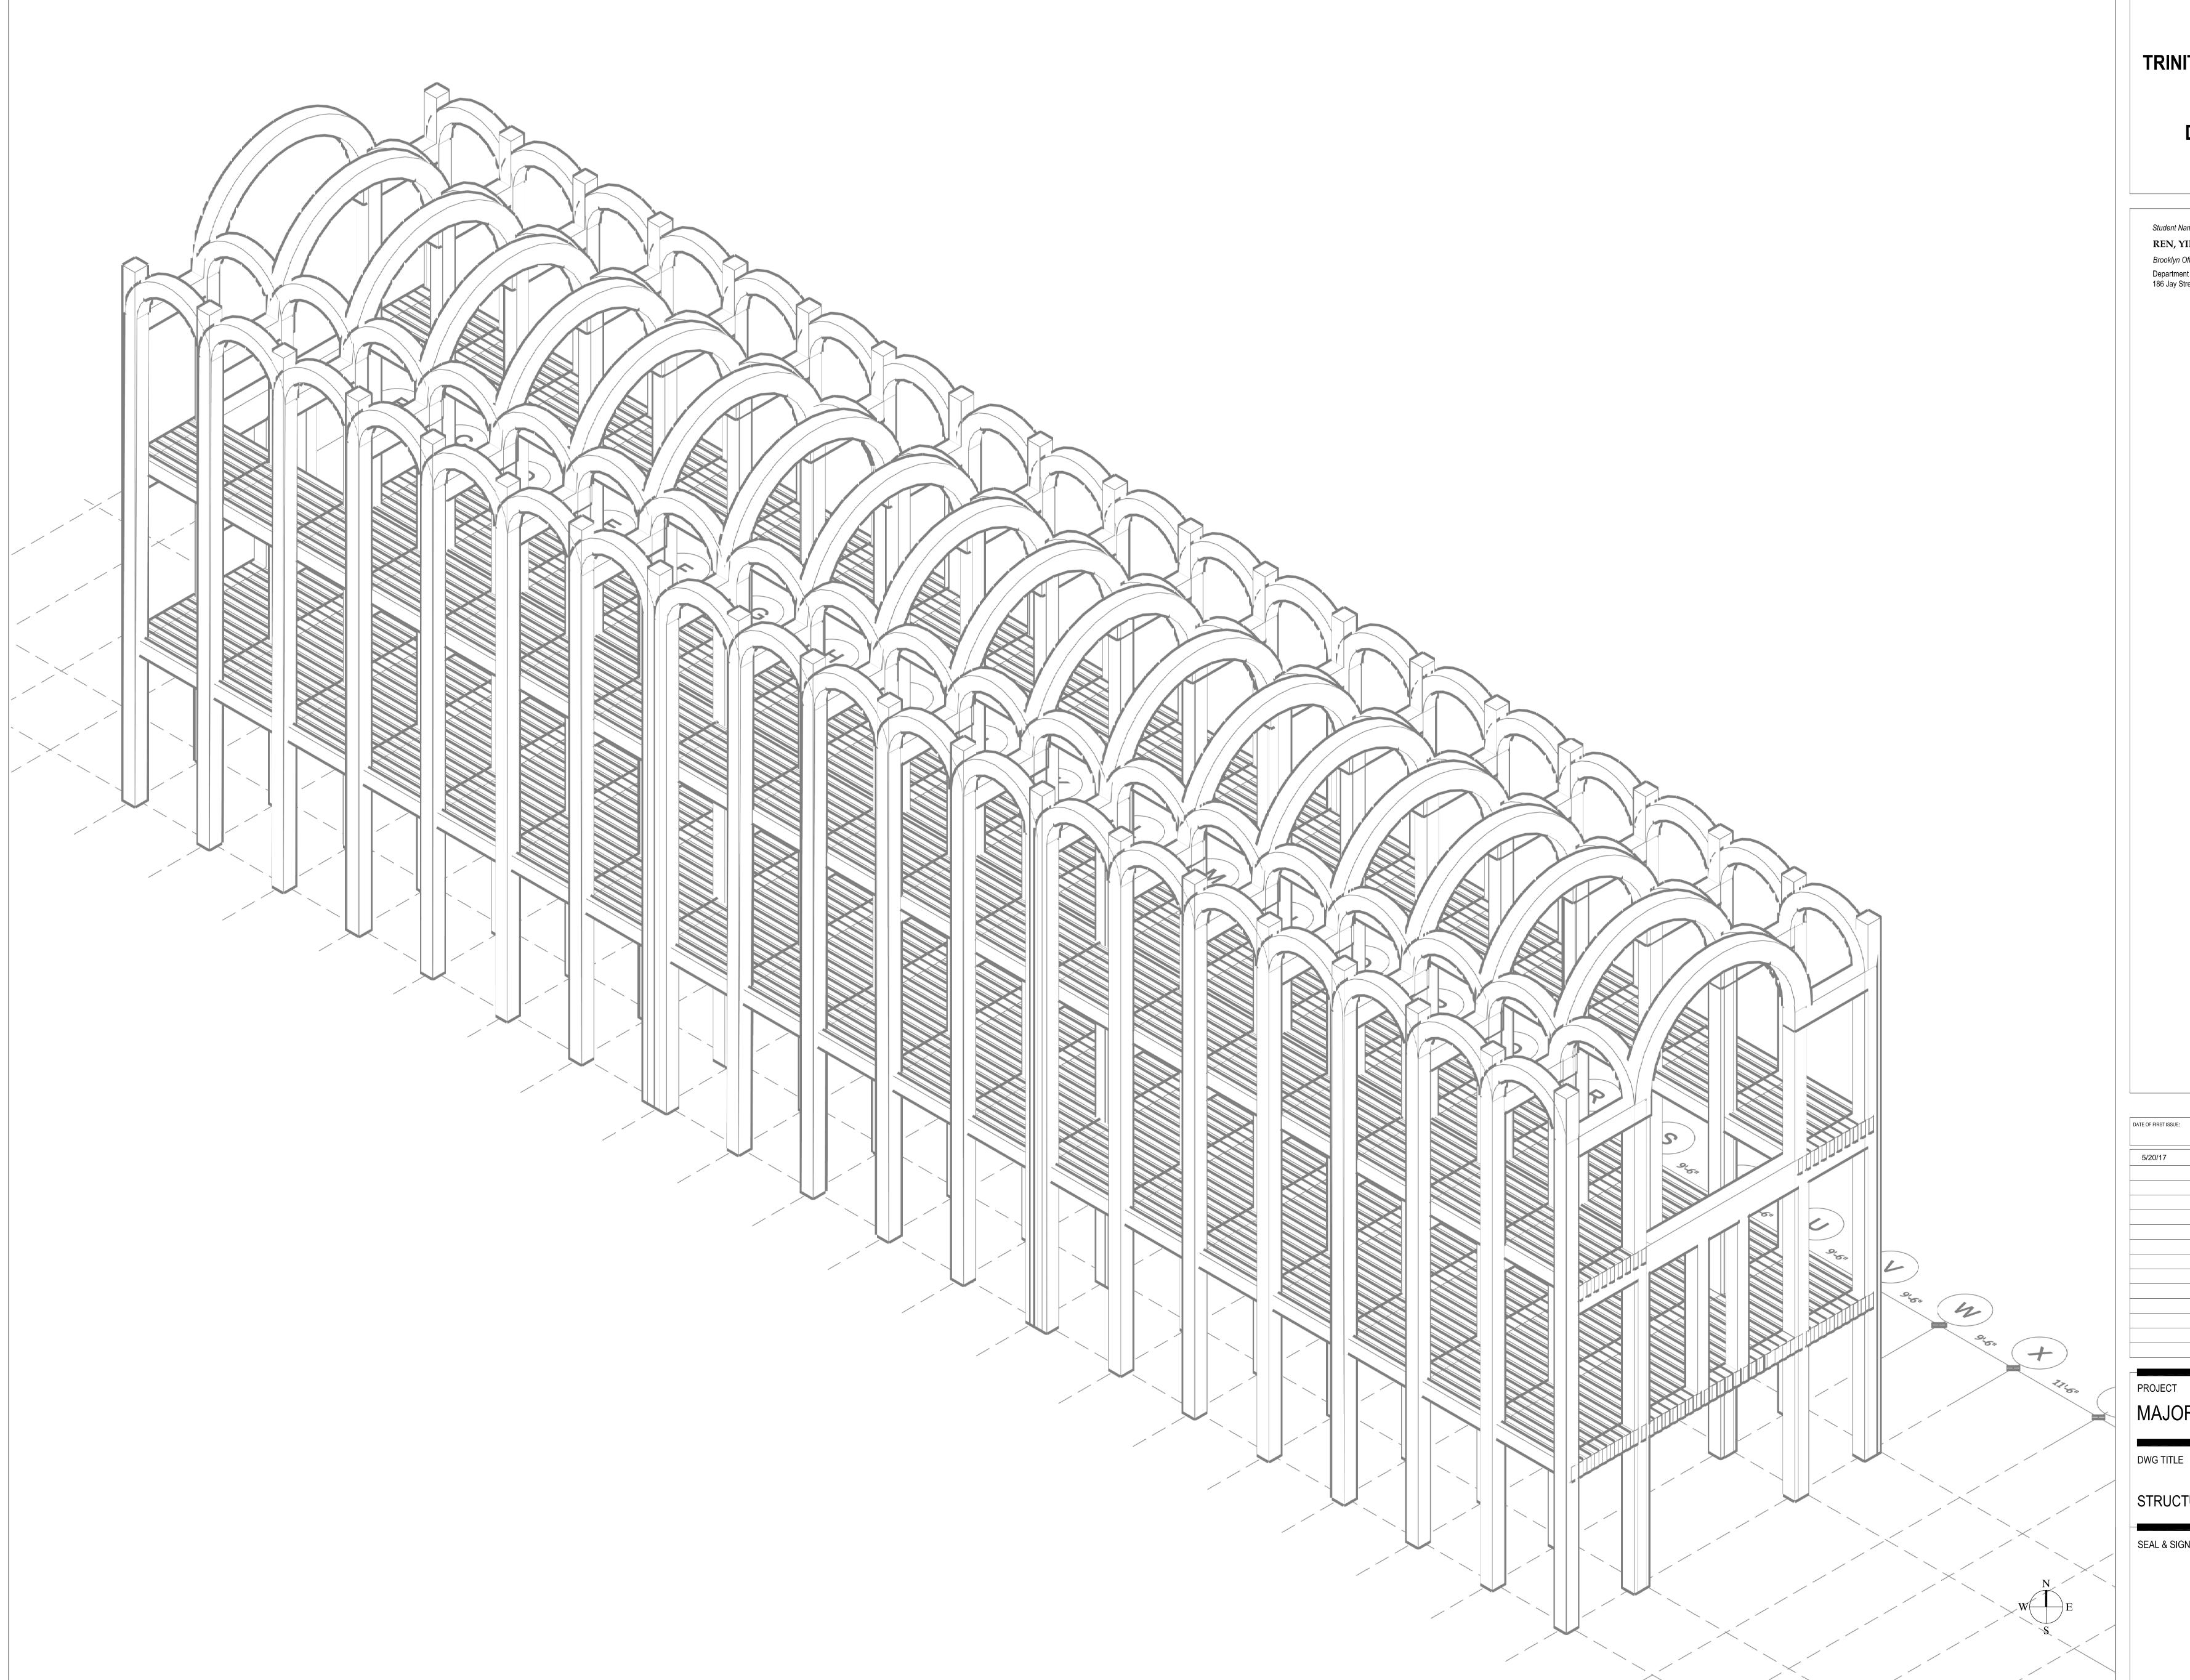


TRINITY COLLEGE LIBRARY College Street, Dublin City Centre

Student Name: REN, YING Brooklyn Office: Department of Architectural Technology 186 Jay Street, Brooklyn New York

MONTH DD, YYYY

MAJOR CASE STUDY STRUCTURAL ISO SEAL & SIGNATURE 2017 05 26 PROJECT NO. YYYY_NN YING REN DRAWING BY: JAM / TMA CHK BY: DWG NO: S-101.00 CADD FILE NO. PAGE XXX-101.00_XXXX 2 OF A

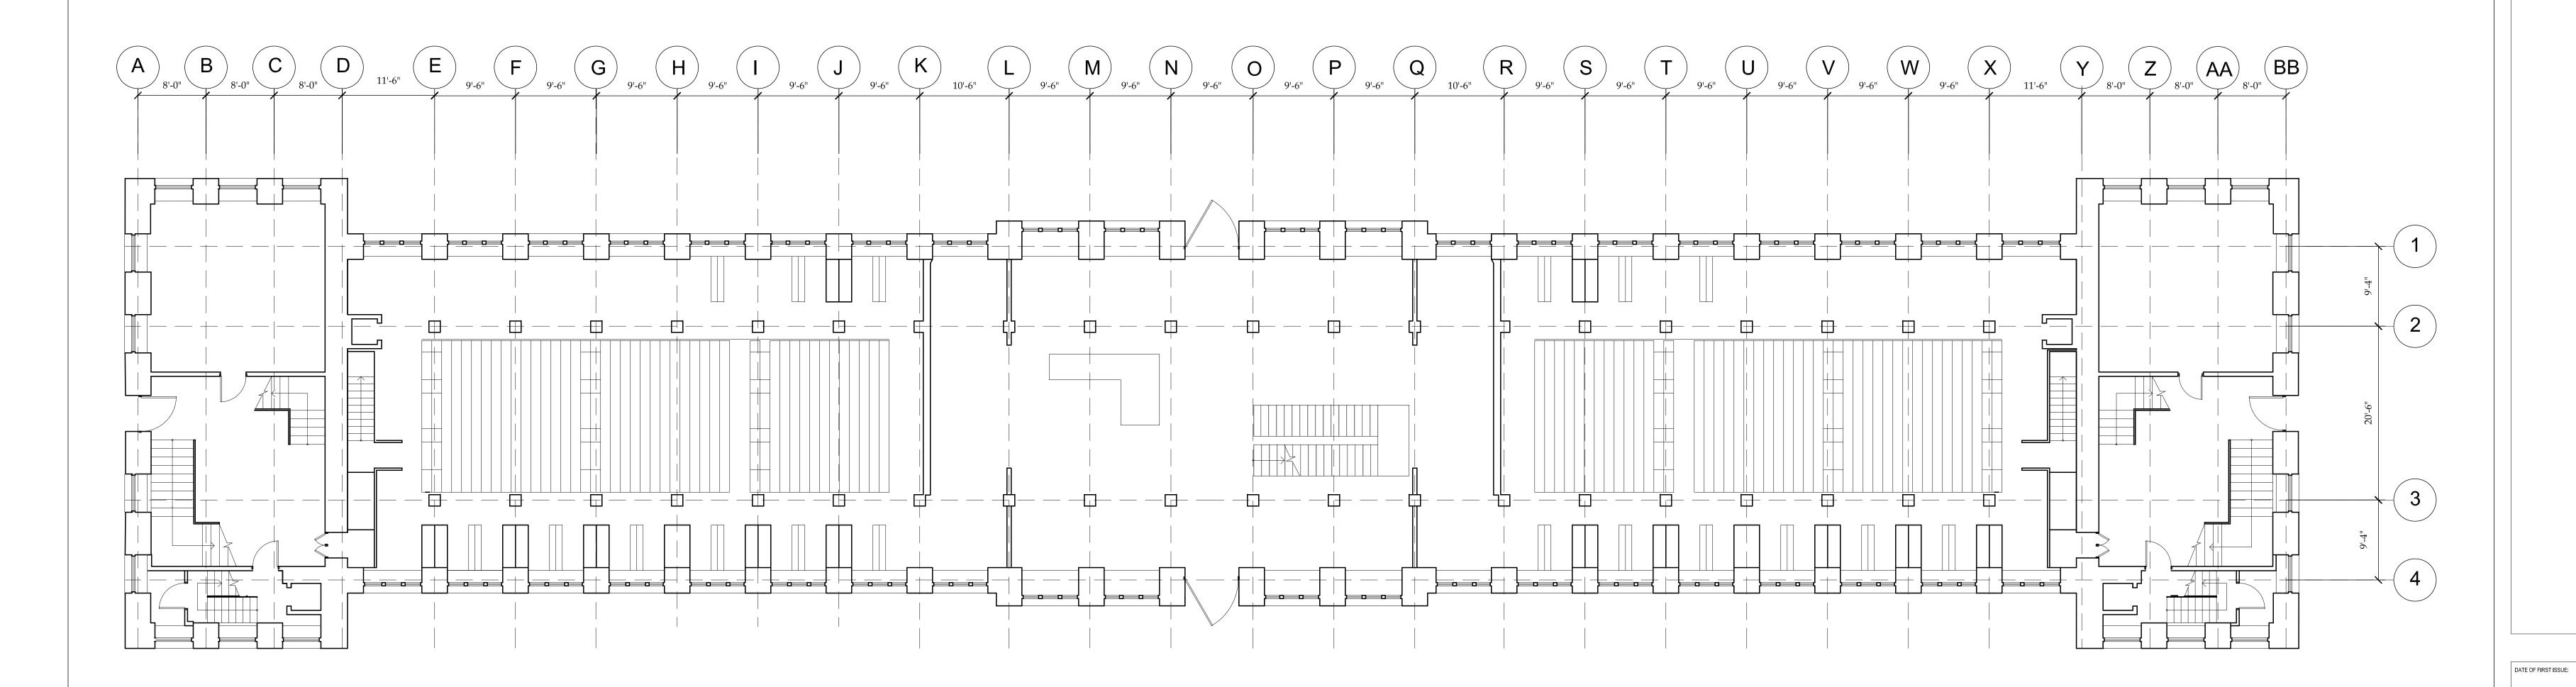




Student Name: REN, YING Brooklyn Office: Department of Architectural Technology 186 Jay Street, Brooklyn New York


TRINITY COLLEGE LIBRARY College Street, Dublin City Centre

MONTH DD, YYYY 5/20/17

PROJECT MAJOR CASE STUDY DWG TITLE GROUND FLOOR PLAN DATE: 2017 05 26 SEAL & SIGNATURE PROJECT NO. YYYY_NN YING REN DRAWING BY: JAM / TMA CHK BY: DWG NO: A-100.00 CADD FILE NO. PAGE XXX-101.00_XXXX 1 OF B

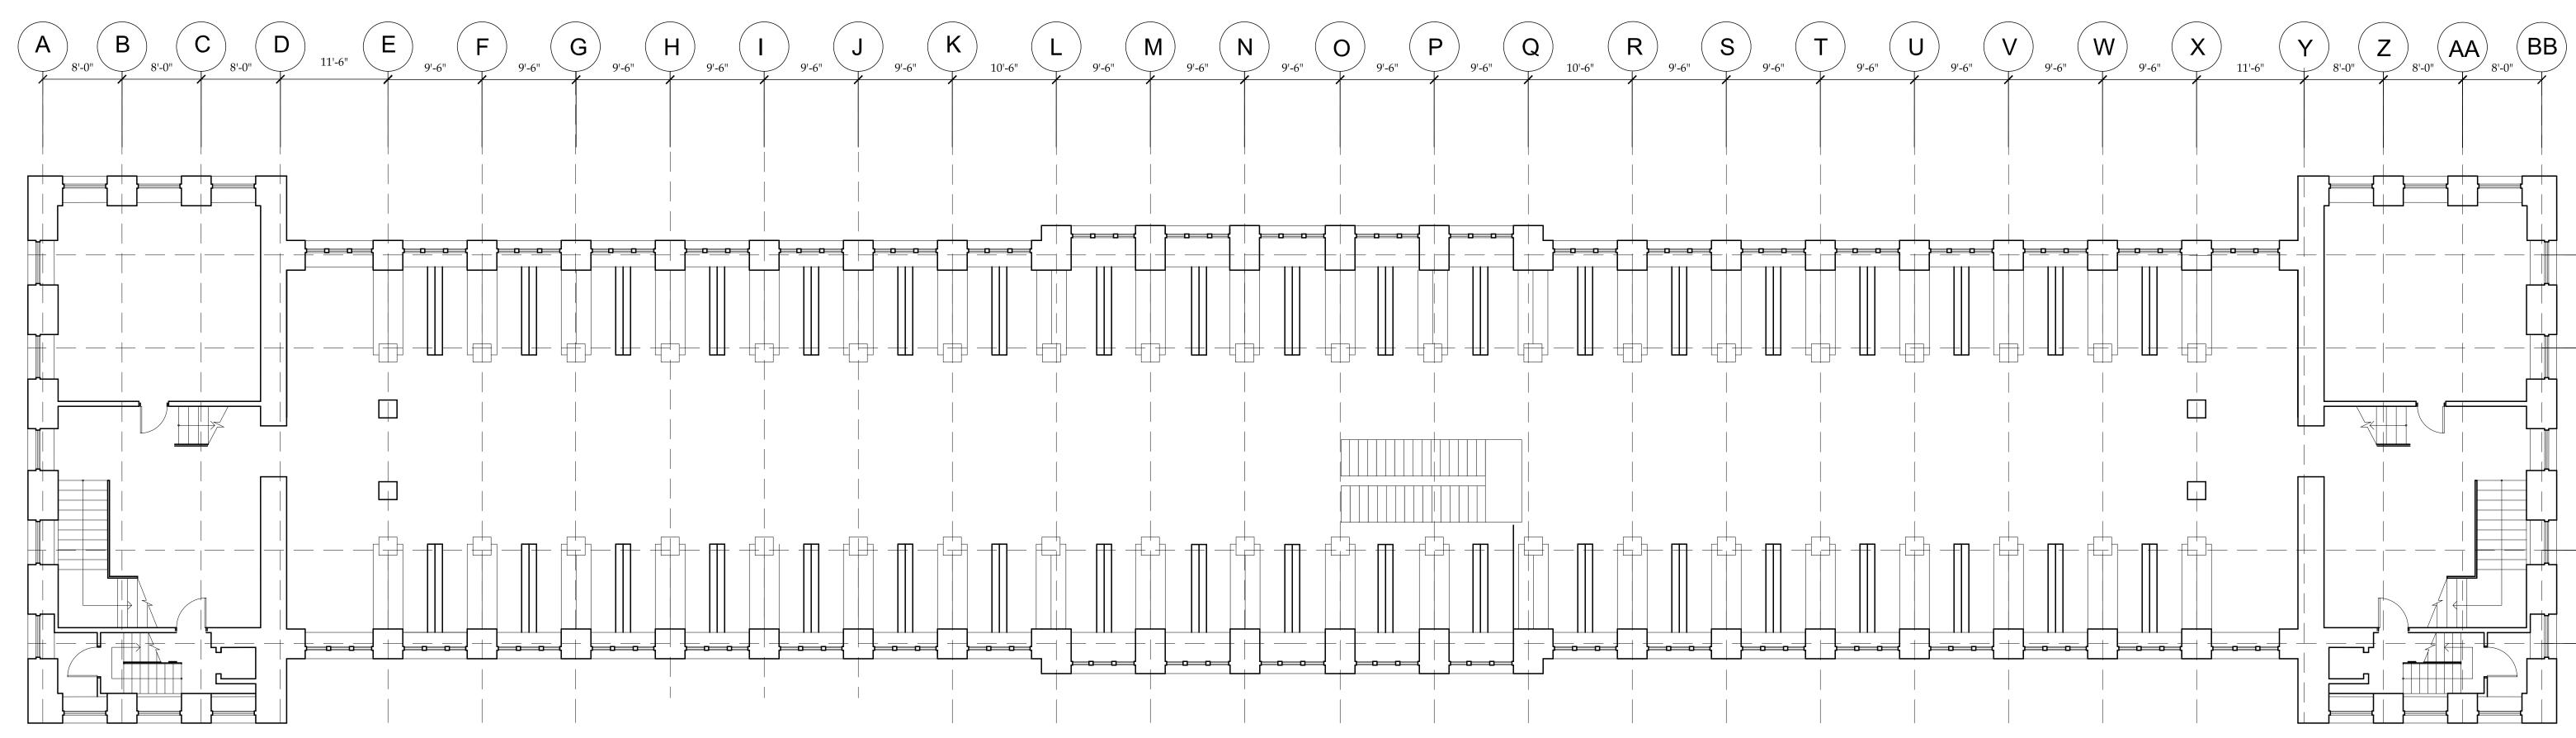

_____ → (1 ┶╍╍┥ (2 _____ -(3 **↓**(**4**) ╶╤╡┟╪╪┑╼┺╴ 0 0 _____ _____ _____ ┍┯╷╬┽┼┼

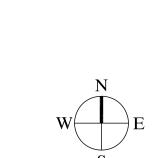


Student Name: REN, YING Brooklyn Office: Department of Architectural Technology 186 Jay Street, Brooklyn New York

DATE OF FIRST ISSUE: MONTH DD, YYYY 5/20/17 PROJECT MAJOR CASE STUDY

TRINITY COLLEGE LIBRARY College Street, Dublin City Centre

DWG TITLE FIRST FLOOR PLAN SEAL & SIGNATURE DATE: 2017 05 26 PROJECT NO. YYYY_NN YING REN DRAWING BY: JAM / TMA CHK BY: DWG NO: A-101.00 CADD FILE NO. PAGE XXX-101.00_XXXX 2 OF B

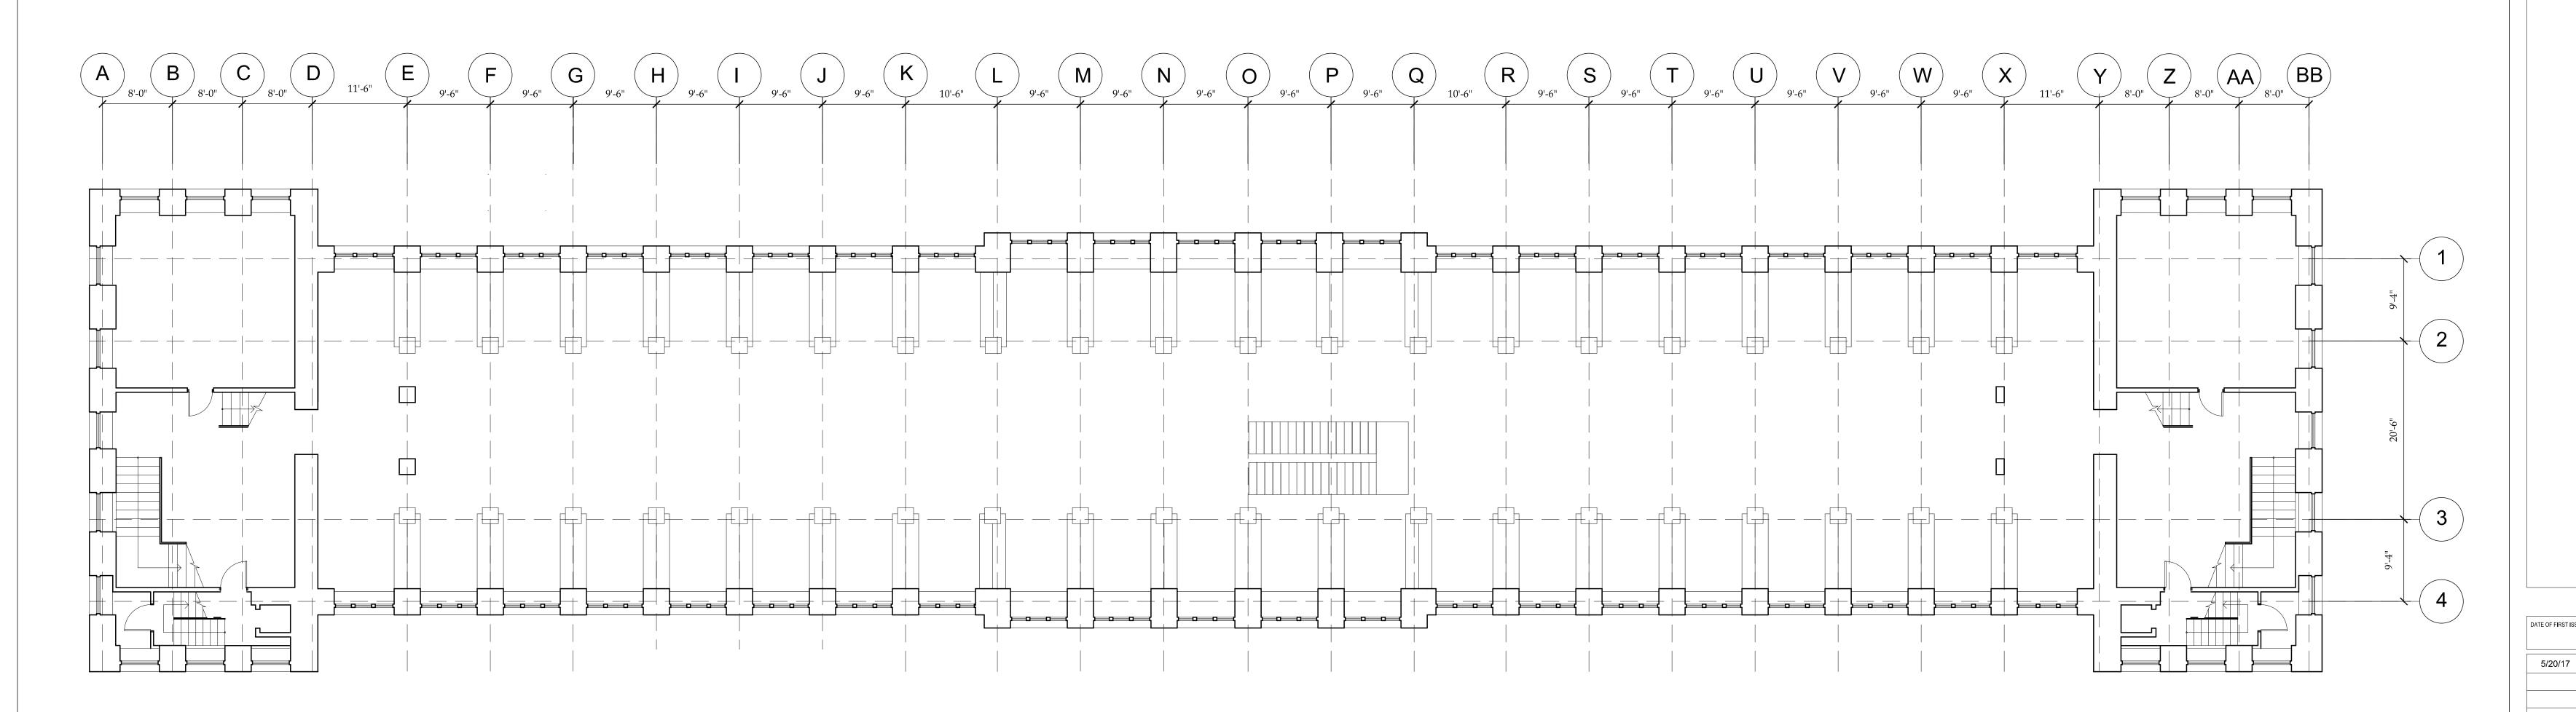






DWG TITLE

TRINITY COLLEGE LIBRARY College Street, Dublin City Centre


Student Name: REN, YING Brooklyn Office: Department of Architectural Technology 186 Jay Street, Brooklyn New York

DATE OF FIRST ISSUE: MONTH DD, YYYY

MAJOR CASE STUDY MEZZANINE FLOOR PLAN SEAL & SIGNATURE 2017 05 26 PROJECT NO. YYYY_NN YING REN DRAWING BY: JAM / TMA CHK BY: DWG NO: A-102.00 CADD FILE NO. PAGE XXX-101.00_XXXX 3 OF B

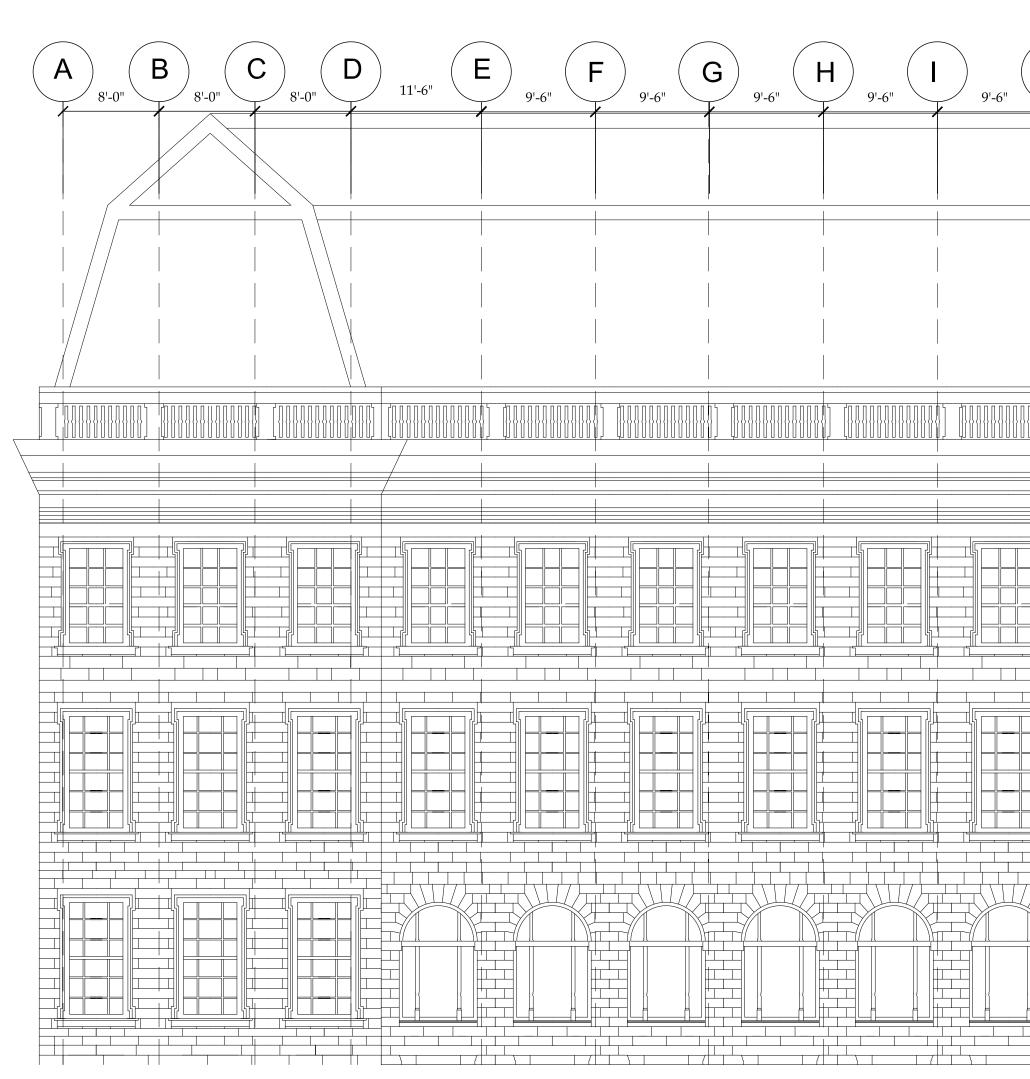

J	9'-6" K	L 10'-6"	9'-6" M	9'-6" N	9'-6" O	9'-6" P	9'-6" Q	10'-6"	9'-6"	S 9'-6" T
	╶┰┨╢┊╴┊╢╟┽									

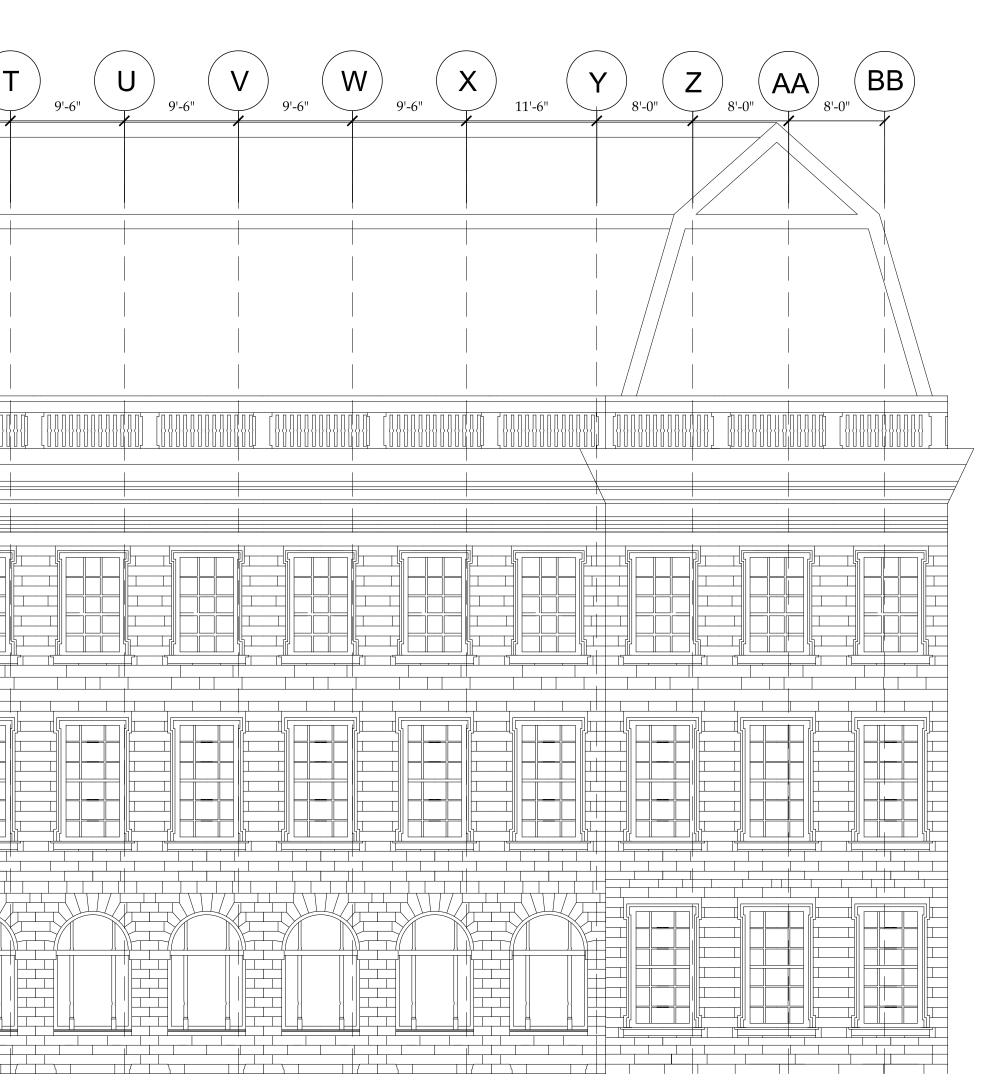

DATE OF FIRST ISSUE: YYYYMMDD

PROJECT


DWG TITLE

TRINITY COLLEGE LIBRARY College Street, Dublin City Centre

Student Name: REN, YING Brooklyn Office: Department of Architectural Technology 186 Jay Street, Brooklyn New York

MONTH DD, YYYY

MAJOR CASE STUDY **BUILDING ELEVATION** DATE: 2017 05 26 SEAL & SIGNATURE PROJECT NO. YYYY_NN YING REN DRAWING BY: CHK BY: DWG NO: A-201.00 CADD FILE NO.PAGEXXX-101.00_XXXX1 OF C

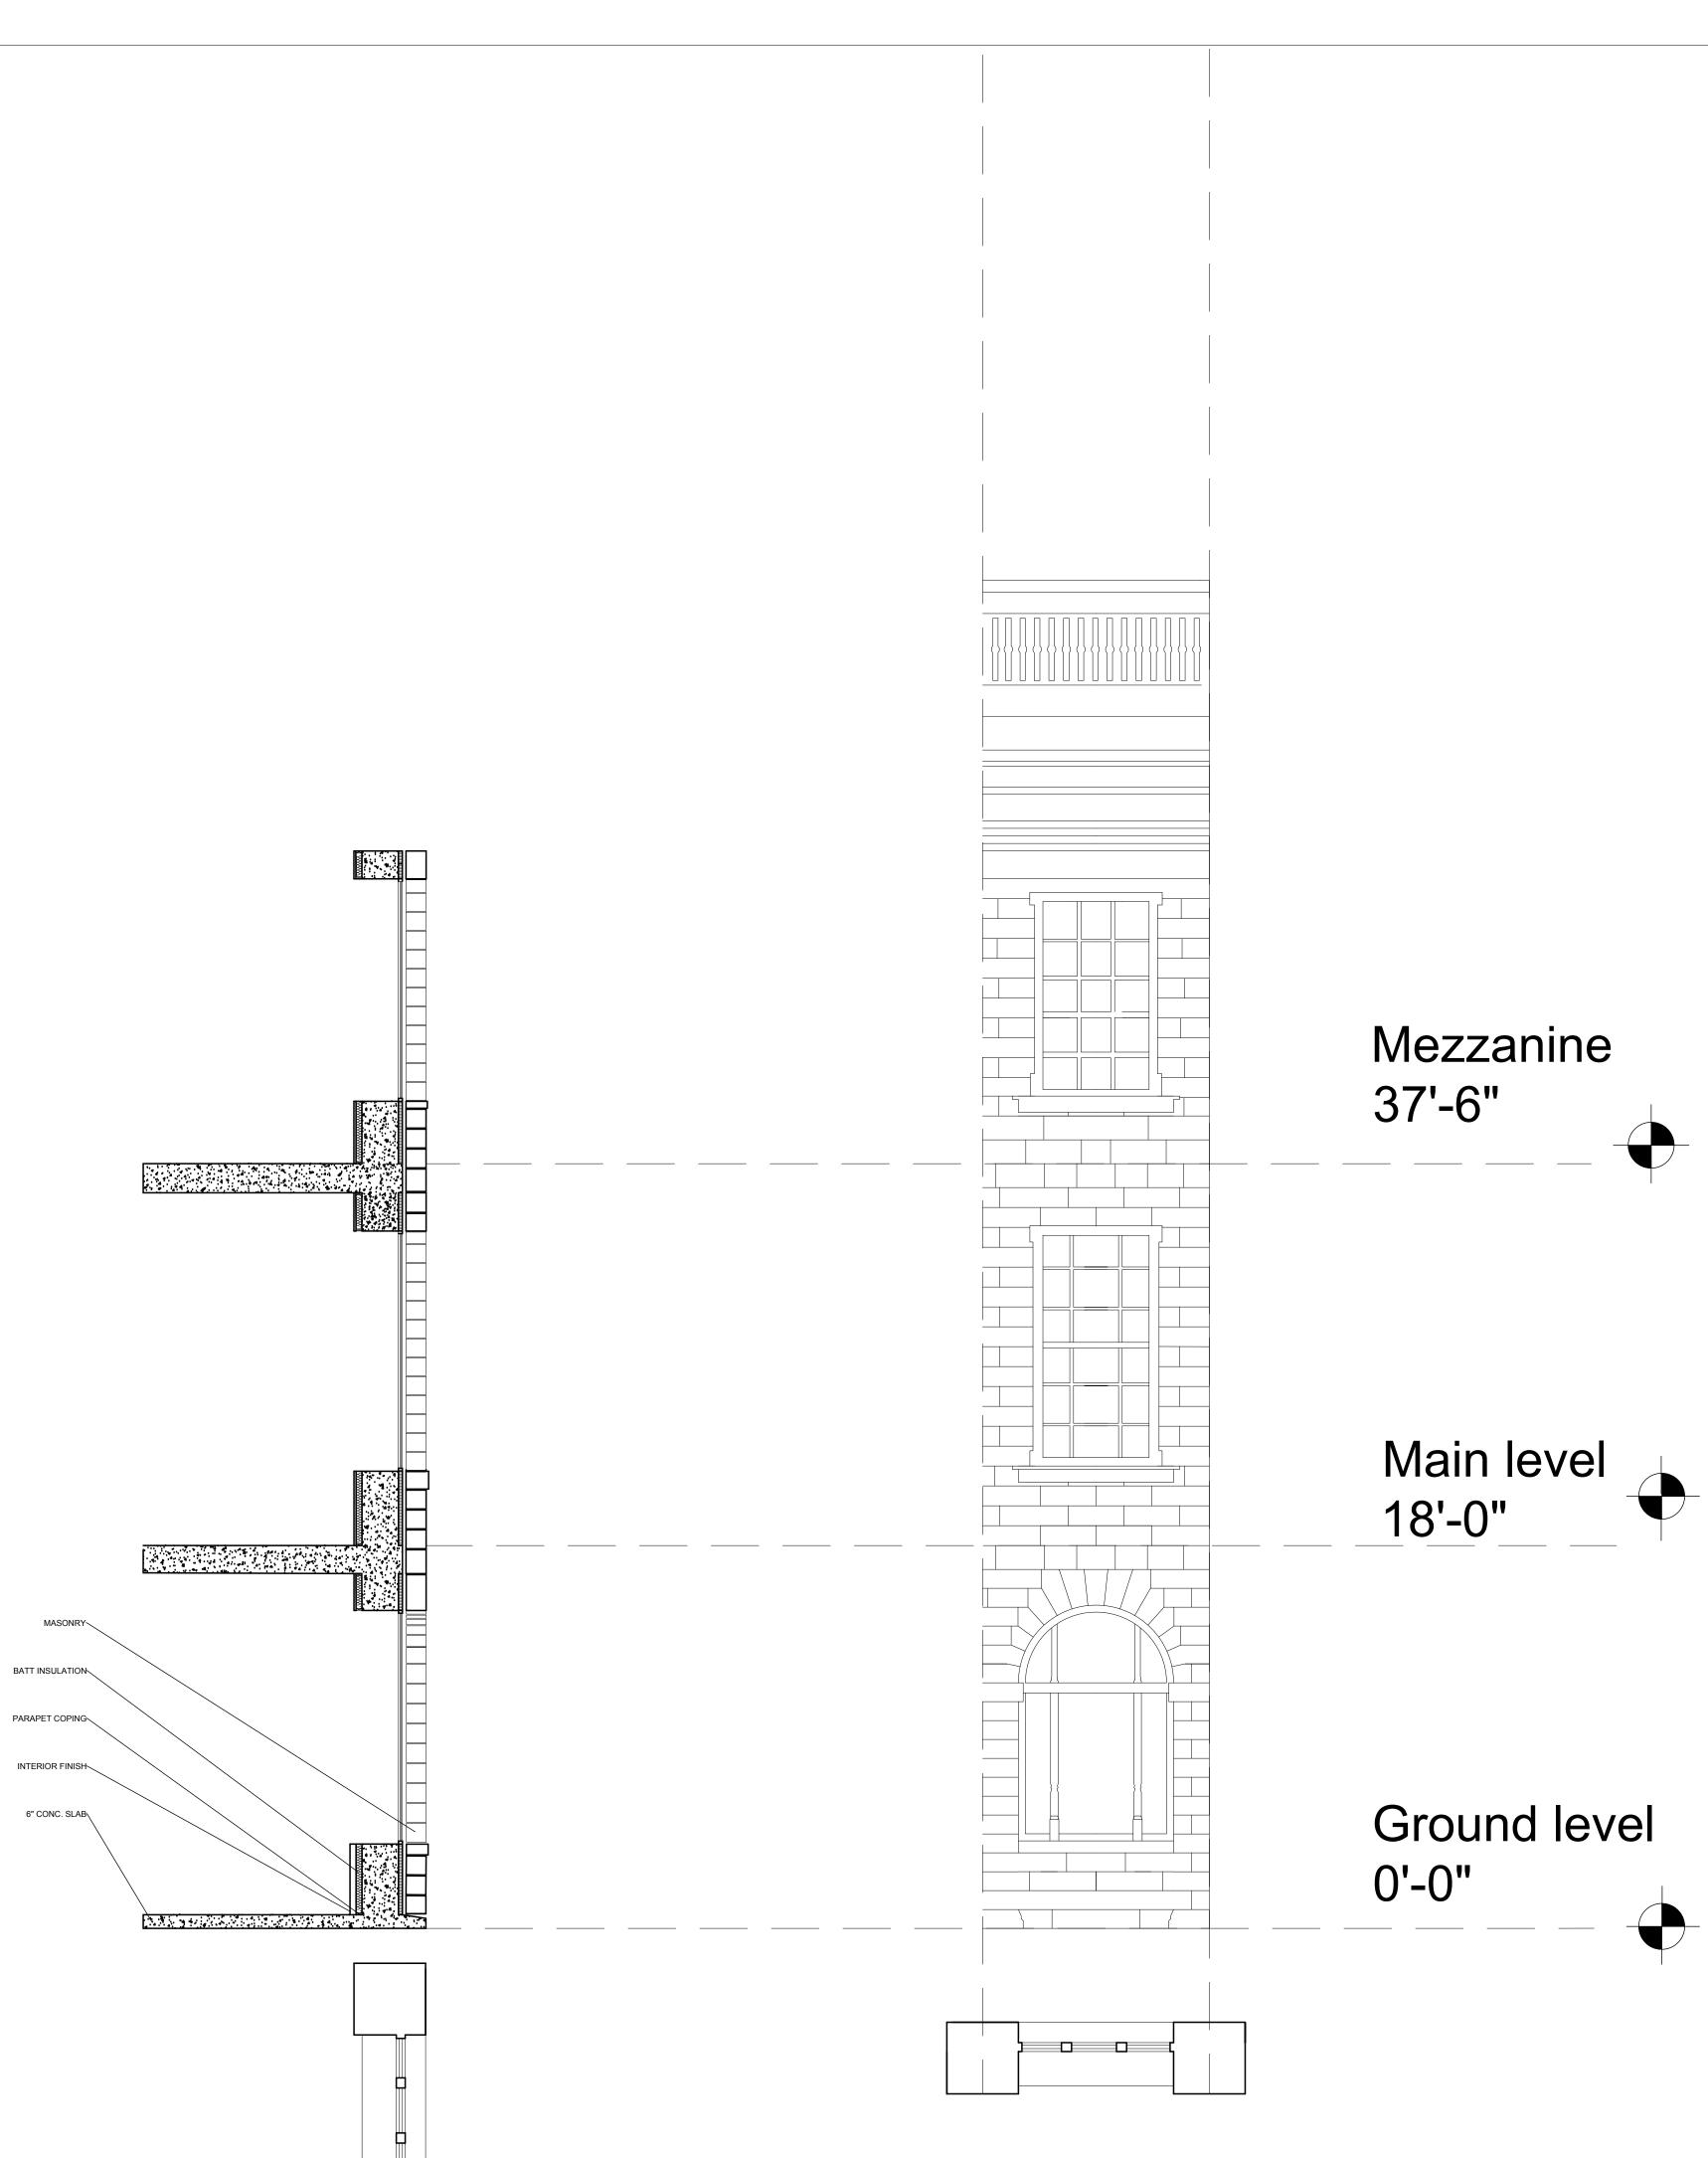

TRINITY COLLEGE LIBRARY

WEE

PROJECT MAJOR CASE STUDY DWG TITLE

TYPIC SECT SEAL & S

ILE						
CAL BAY ELI FION	AL BAY ELEVATION + WALL ON					
SIGNATURE	DATE:	2017 05 26				
	PROJECT NO.	YYYY_NN				
	DRAWING BY:	YING REN				
	CHK BY:					
	DWG NO:					
	A-20	2.00				
	CADD FILE NO.	A C C C C C C C C C C C C C C C C C C C				


DATE OF FIRST ISSUE:		
	MONTH DD, YYYY	
YYYYMMDD		

College Street, Dublin City Centre

Student Name:

Brooklyn Office: Department of Architectural Technology 186 Jay Street, Brooklyn New York

REN , YING

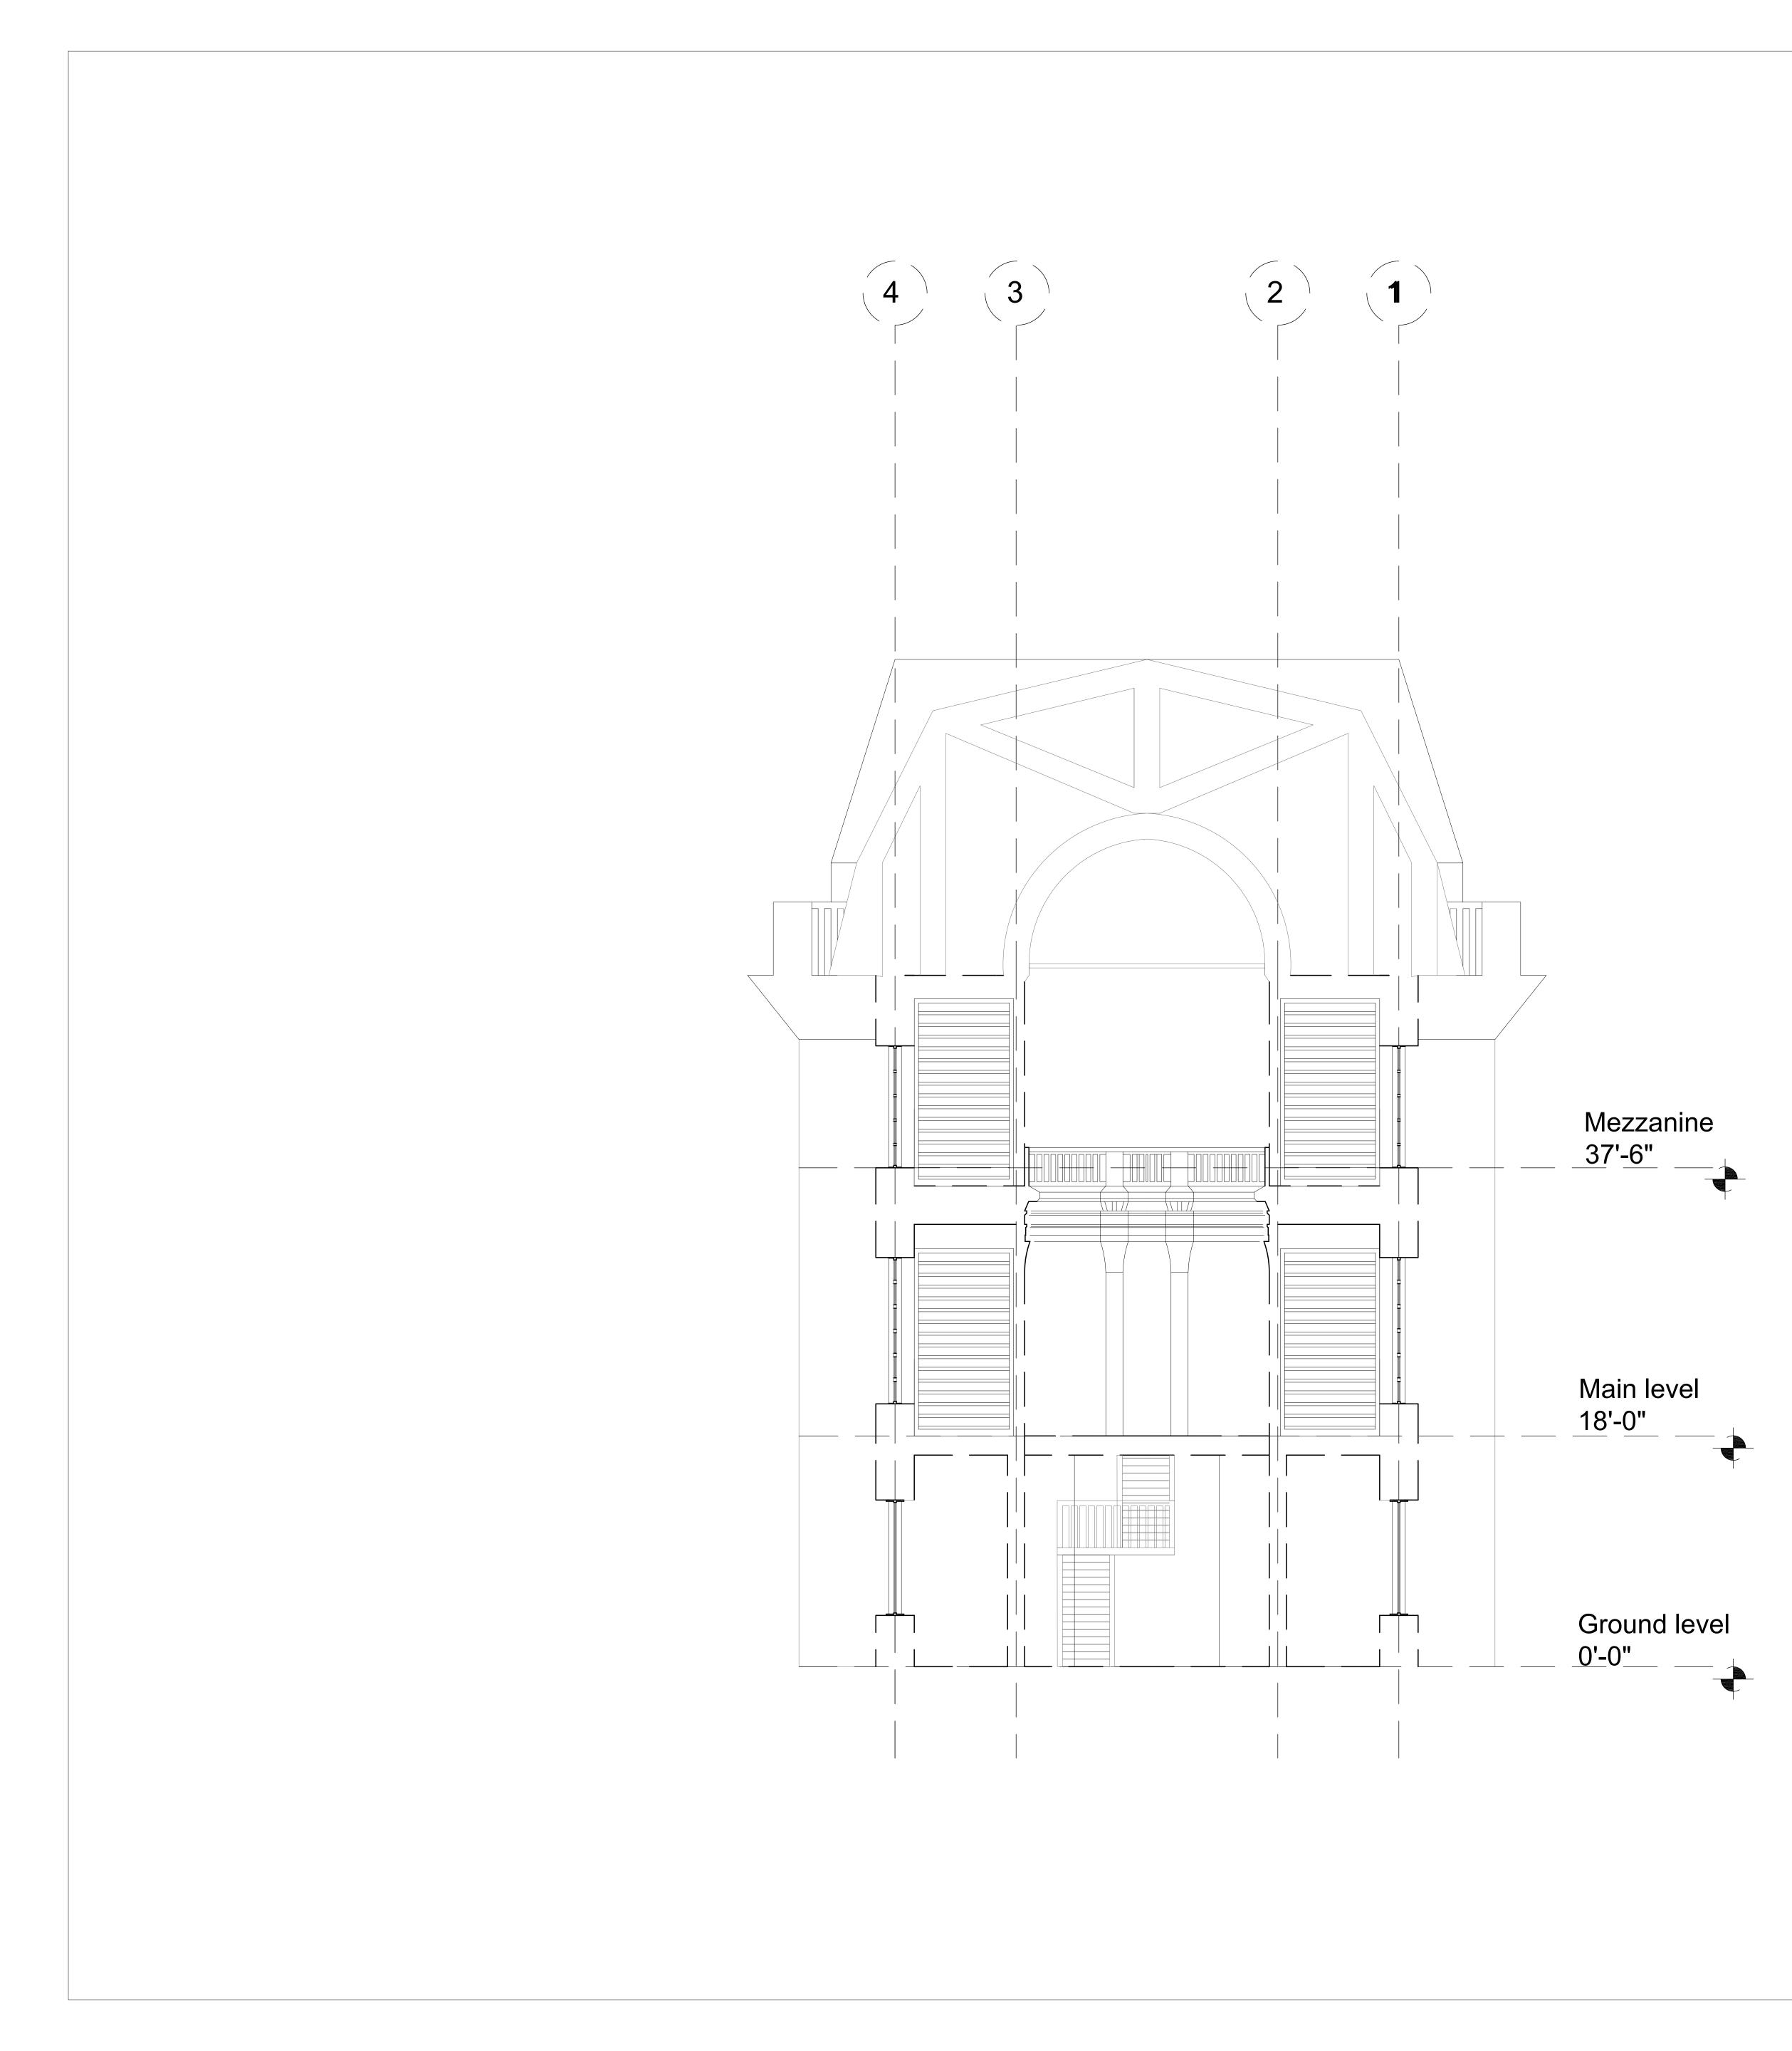

TRINITY COLLEGE LIBRARY

Brooklyn Office: Department of Architectural Technology 186 Jay Street, Brooklyn New York

DATE OF FIRST ISSUE: YYYYMMI _____ _____

> PROJECT

SHOR

SEAL & S

RT SECTION							
SIGNATURE	DATE:	2017 06 26					
	PROJECT NO.	YYYY_NN					
	DRAWING BY:	YING REN					
	CHK BY:						
	DWG NO:						
	A-30	1.0	0				
	CADD FILE NO.	_xxxx	PAGE 1 OF D				

DWG TITLE


•	•	U	$\mathbf{\nabla}$	


MAJOR CASE STUDY

MDD	

JE:	MONTH DD, YYYY	
DD		

College Street, Dublin City Centre Student Name: REN, YING

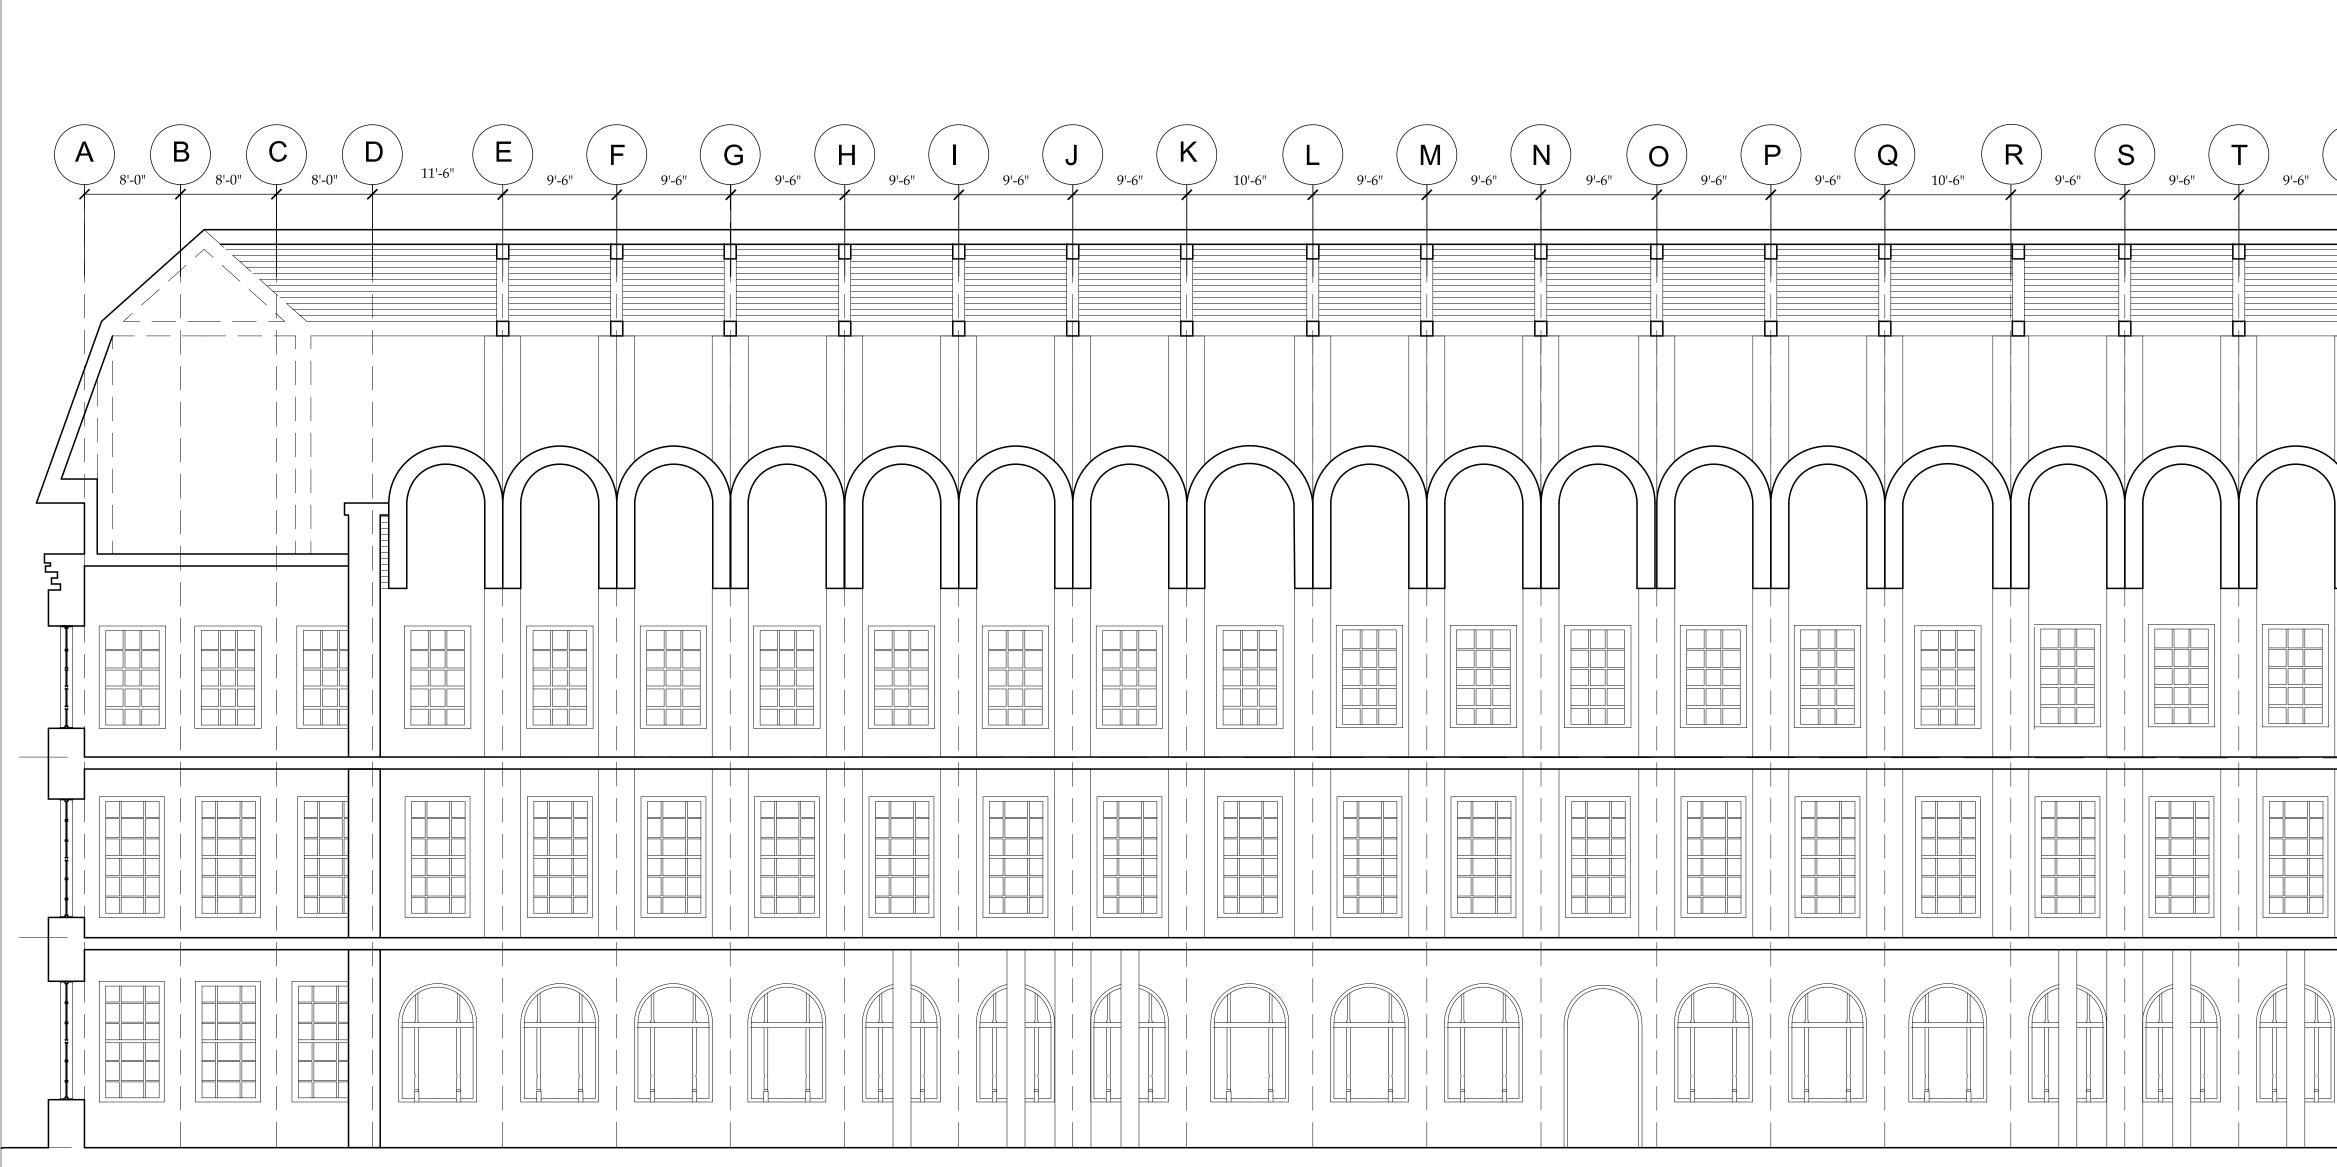

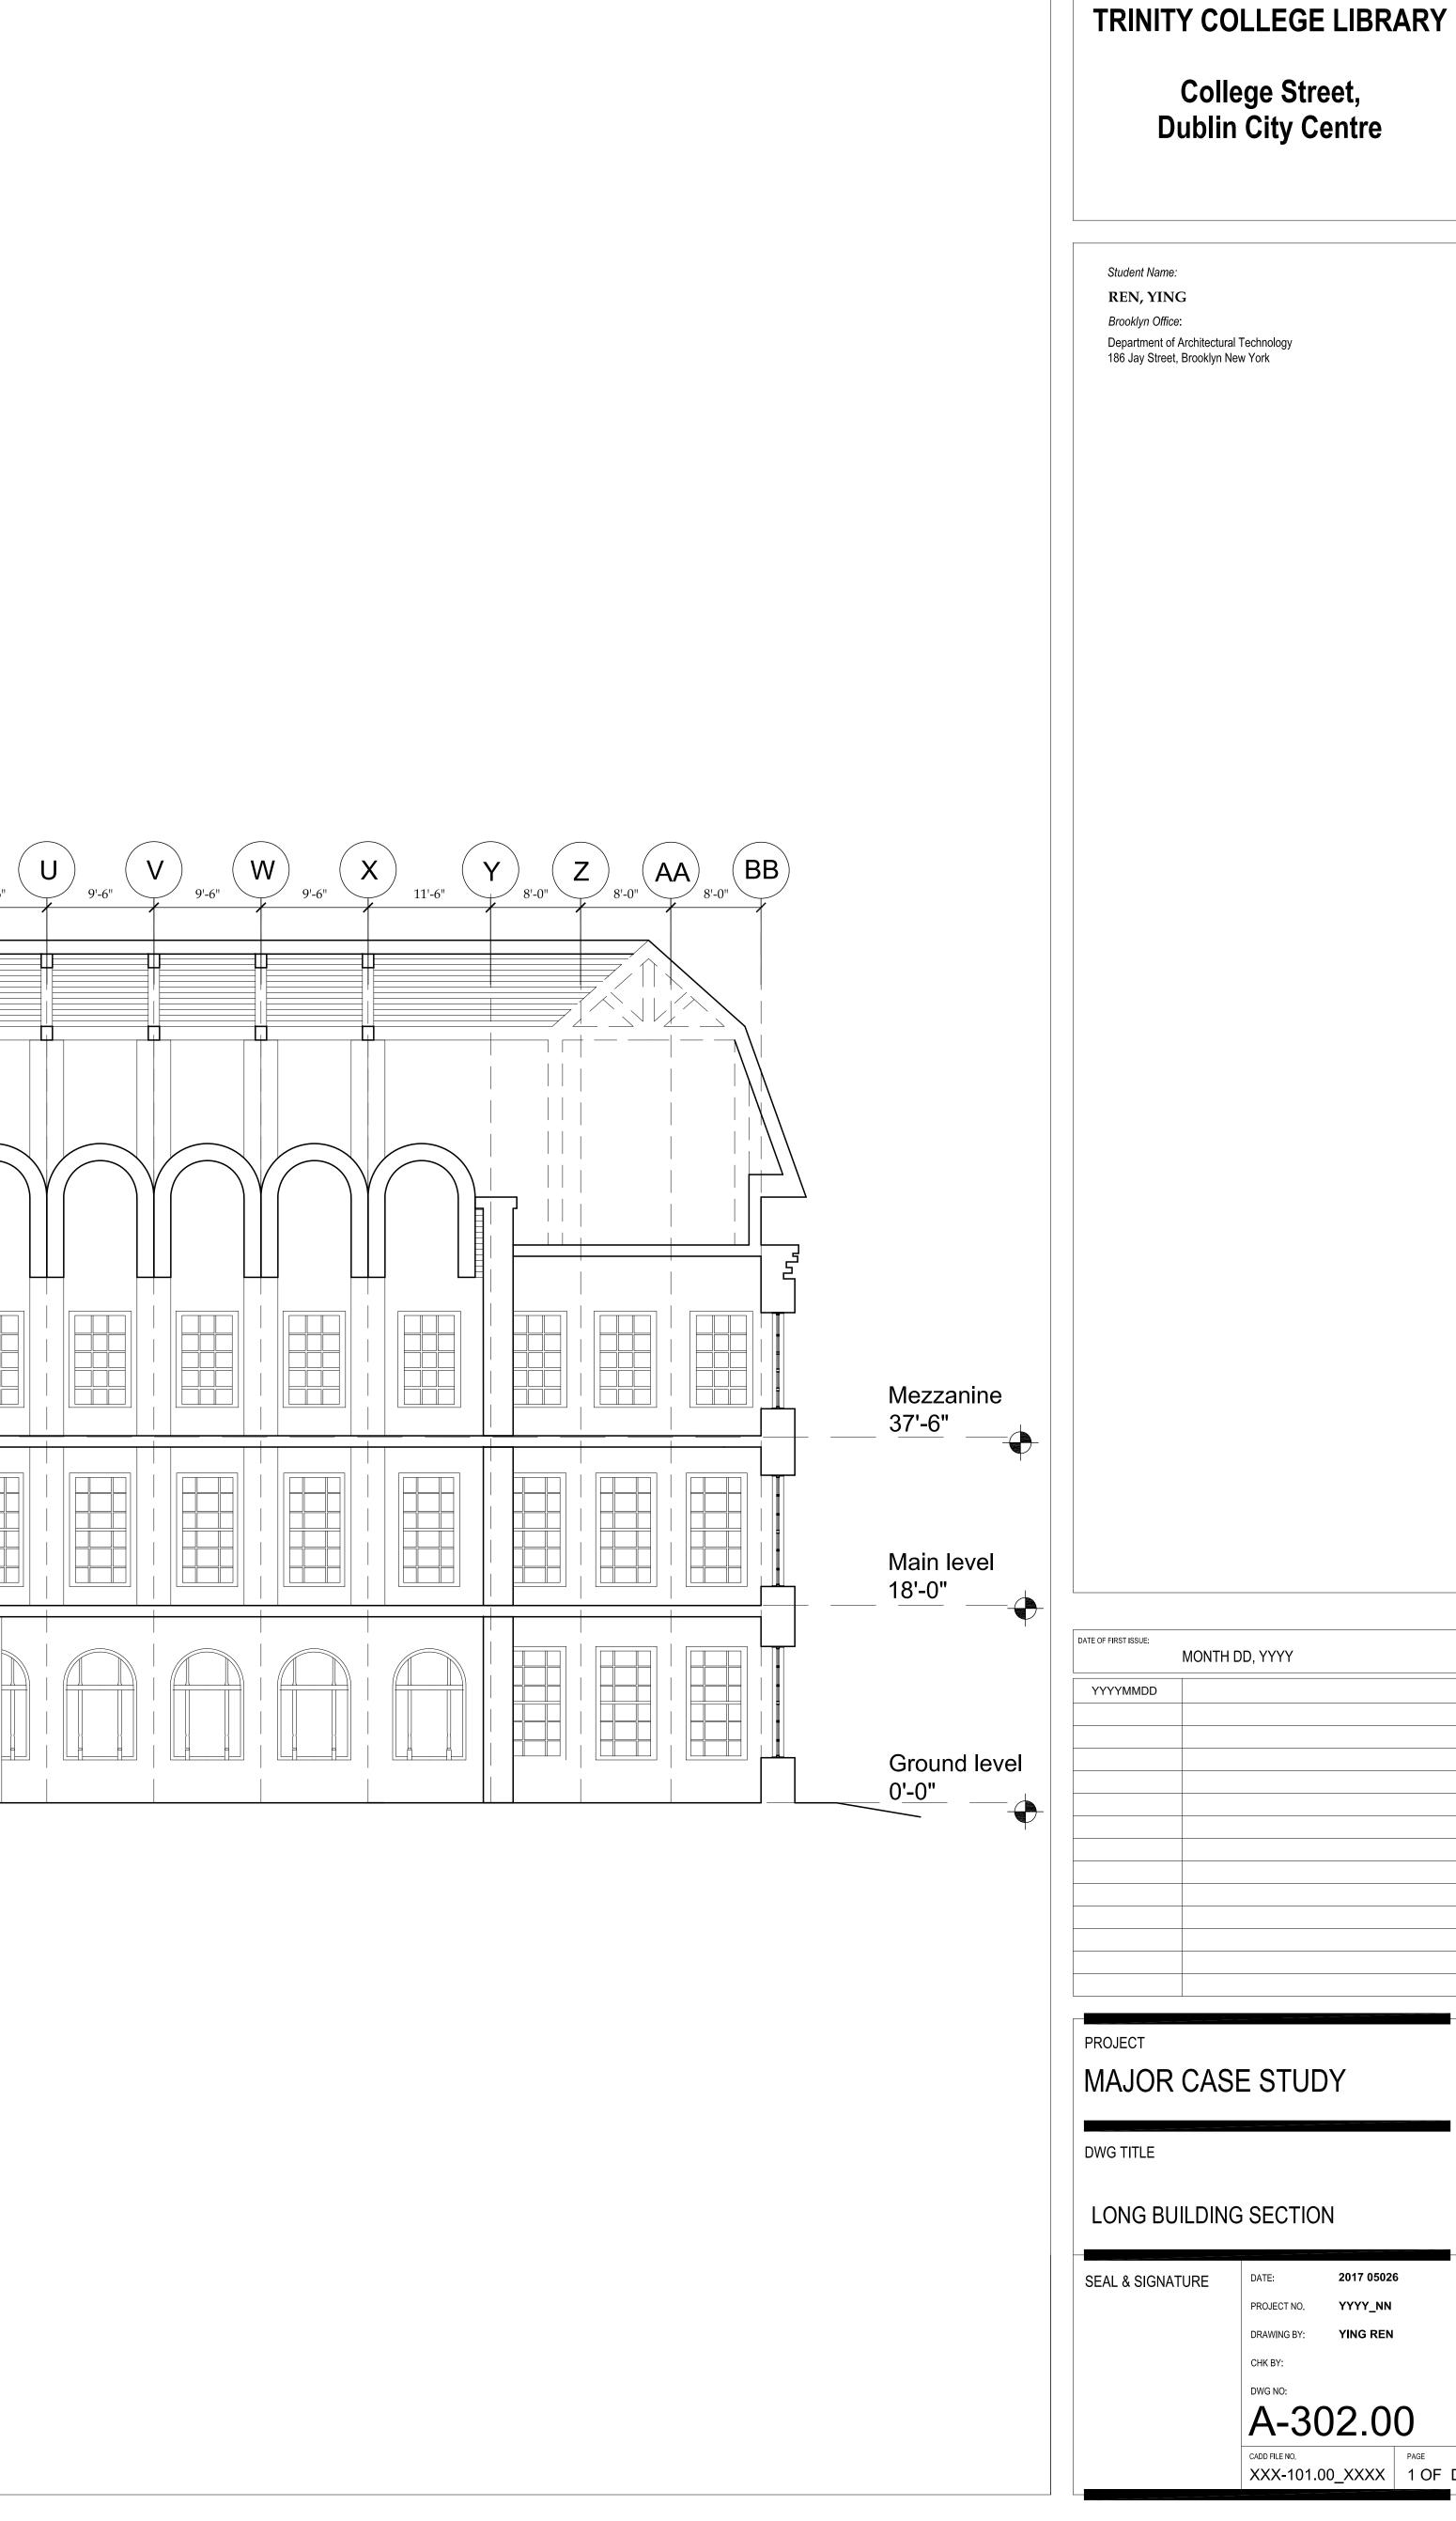

MAJOR CASE STUDY							
DWG TITLE							
LONG BUILDING SECTION							
SEAL & SIGNATURE	DATE:	2017 05026					
	PROJECT NO.	YYYY_NN					
	DRAWING BY:	YING REN					
	СНК ВҮ:						
	DWG NO:						
	A-30)2.00					
	CADD FILE NO.	0_XXXX 1 OF D					

MONTH DD, YYYY

College Street, Dublin City Centre

Student Name:

REN, YING Brooklyn Office:

Department of Architectural Technology 186 Jay Street, Brooklyn New York