


THE LOVELL BEACH HOUSE

4616 DUNDEE DR. LOS ANGELES,
CALIFORNIA 90027

Student Name:
GOMEZ, ARIANDY
Brooklyn Office:
Department of Architectural Technology
186 Jay Street, Brooklyn New York

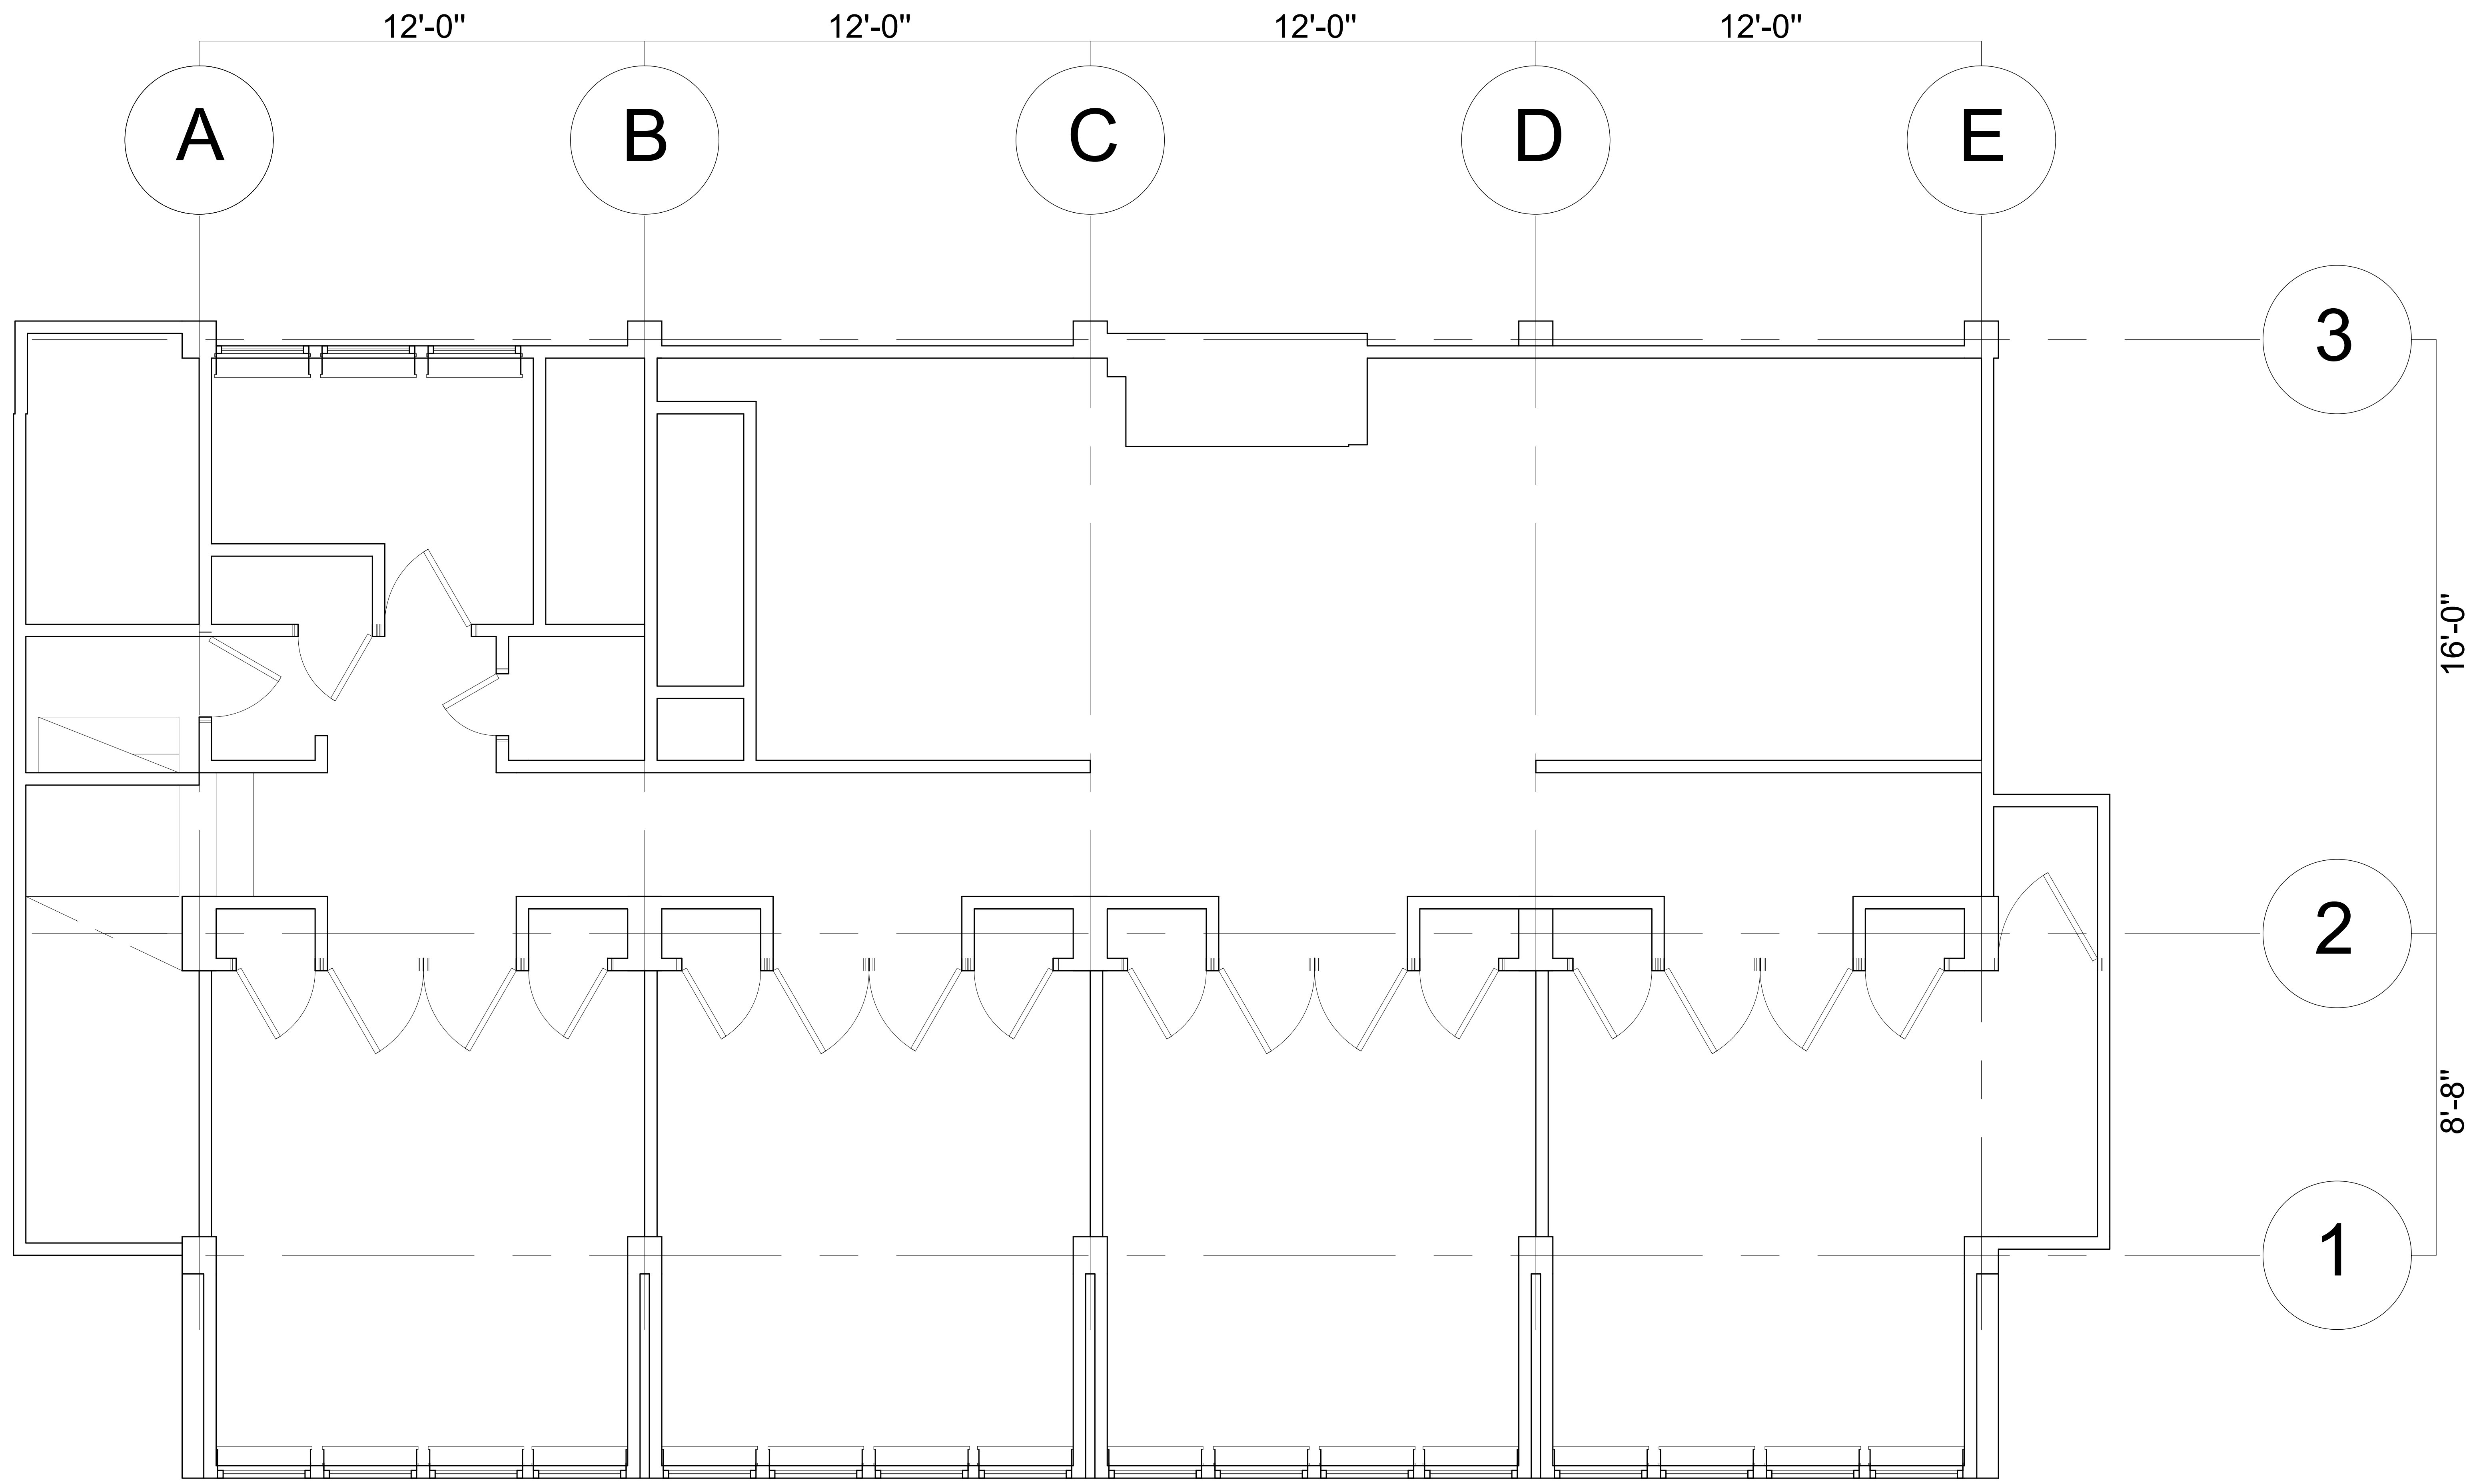

DATE OF FIRST ISSUE: 3/1/17

| | |
|----------|--|
| 20170301 | |
| | |
| | |
| | |
| | |
| | |
| | |
| | |
| | |
| | |
| | |
| | |
| | |
| | |
| | |

PROJECT
MINOR CASE STUDY A

SECOND FLOOR PLAN

| | |
|------------------|-------------------------------|
| SEAL & SIGNATURE | DATE: 2017 03 01 |
| | PROJECT NO: 2017_Minor case 1 |
| | DRAWING BY: GOMEZ ARIANDY |
| | CHK BY: |
| | DWG NO: |
| | GRID FILE NO: |
| | PAGE: |

