
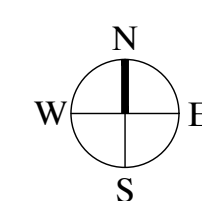
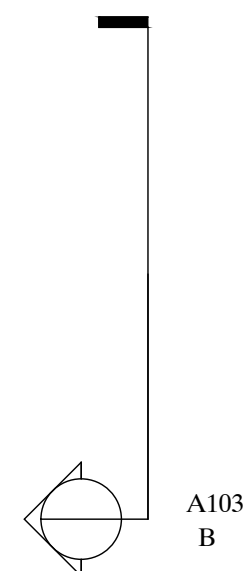


# THE LOVELL BEACH HOUSE

4616 DUNDEE DR. LOS ANGELES,  
CALIFORNIA 90027

Student Name:  
**GOMEZ, ARIANDY**  
Brooklyn Office:  
Department of Architectural Technology  
186 Jay Street, Brooklyn New York

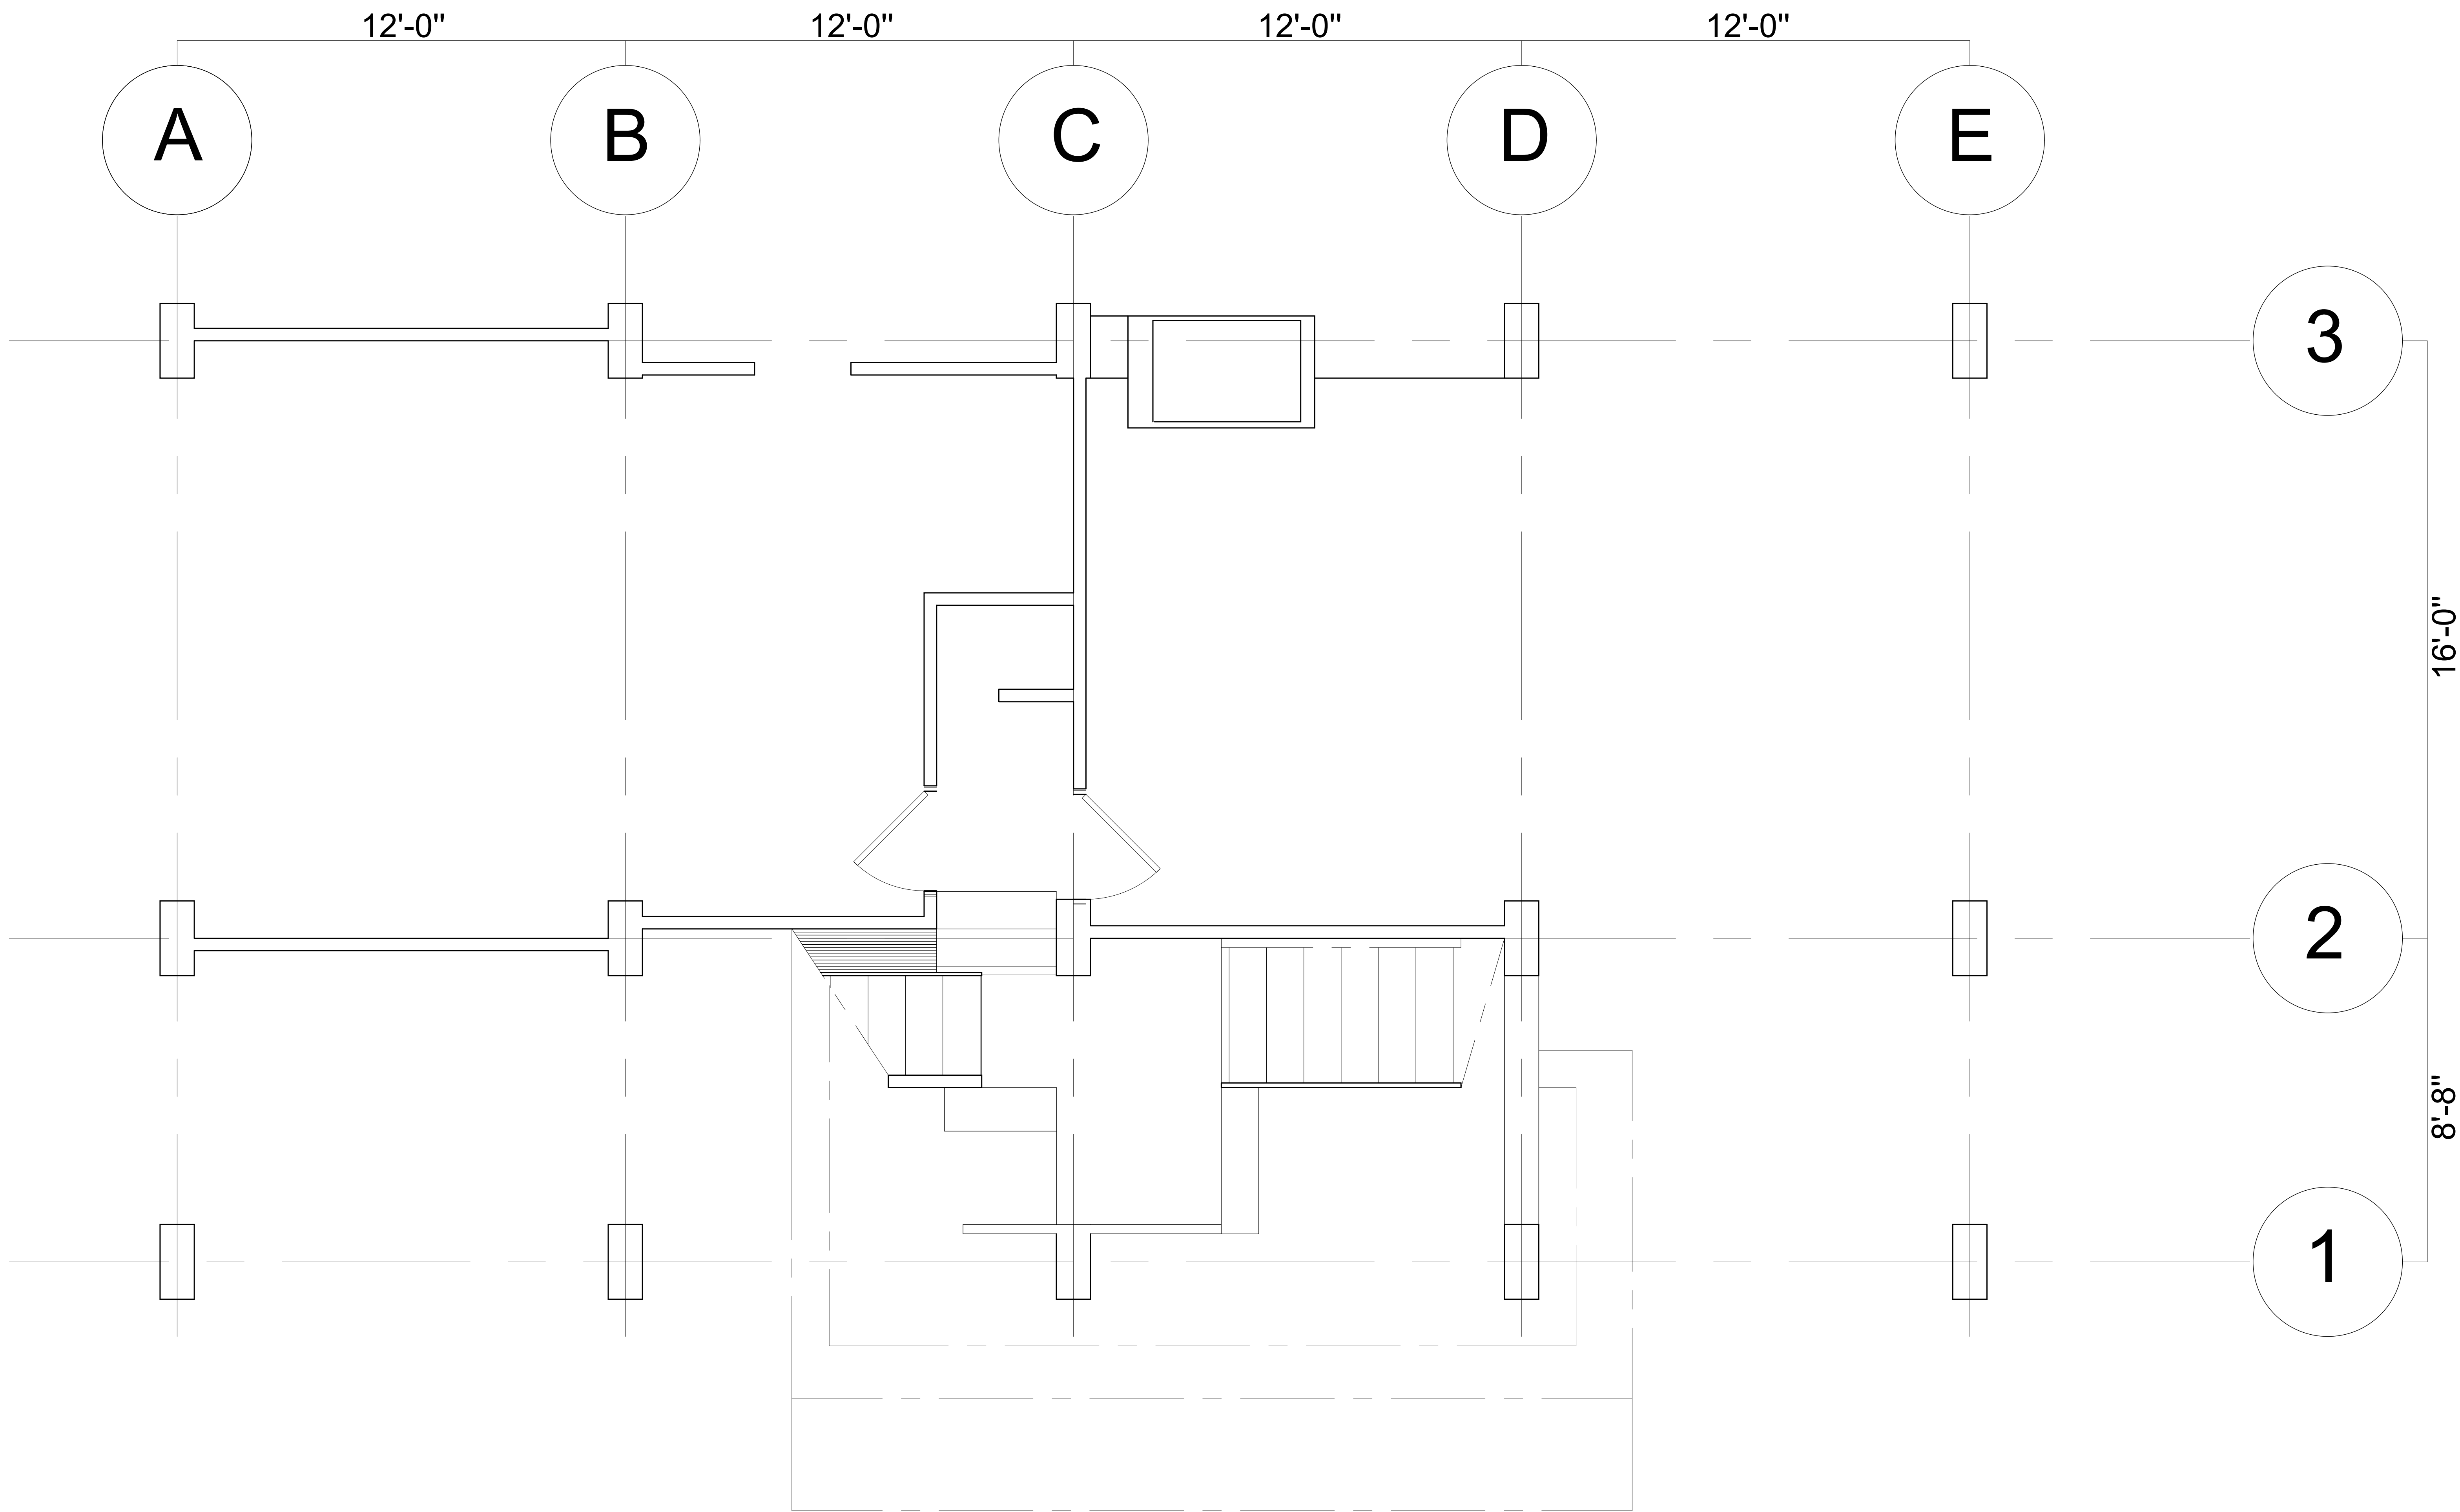

DATE OF FIRST ISSUE:	3/1/17
----------------------	--------

20170301	

PROJECT  
**MINOR CASE STUDY A**

GROUND FLOOR PLAN

SEAL & SIGNATURE	DATE: 2017 03 01
	PROJECT NO: 2017_Minor case 1
	DRAWING BY: GOMEZ ARIANDY
	CHK BY:
	DWG NO:
	CADD FILE NO:
	PAGE: