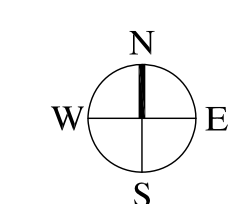
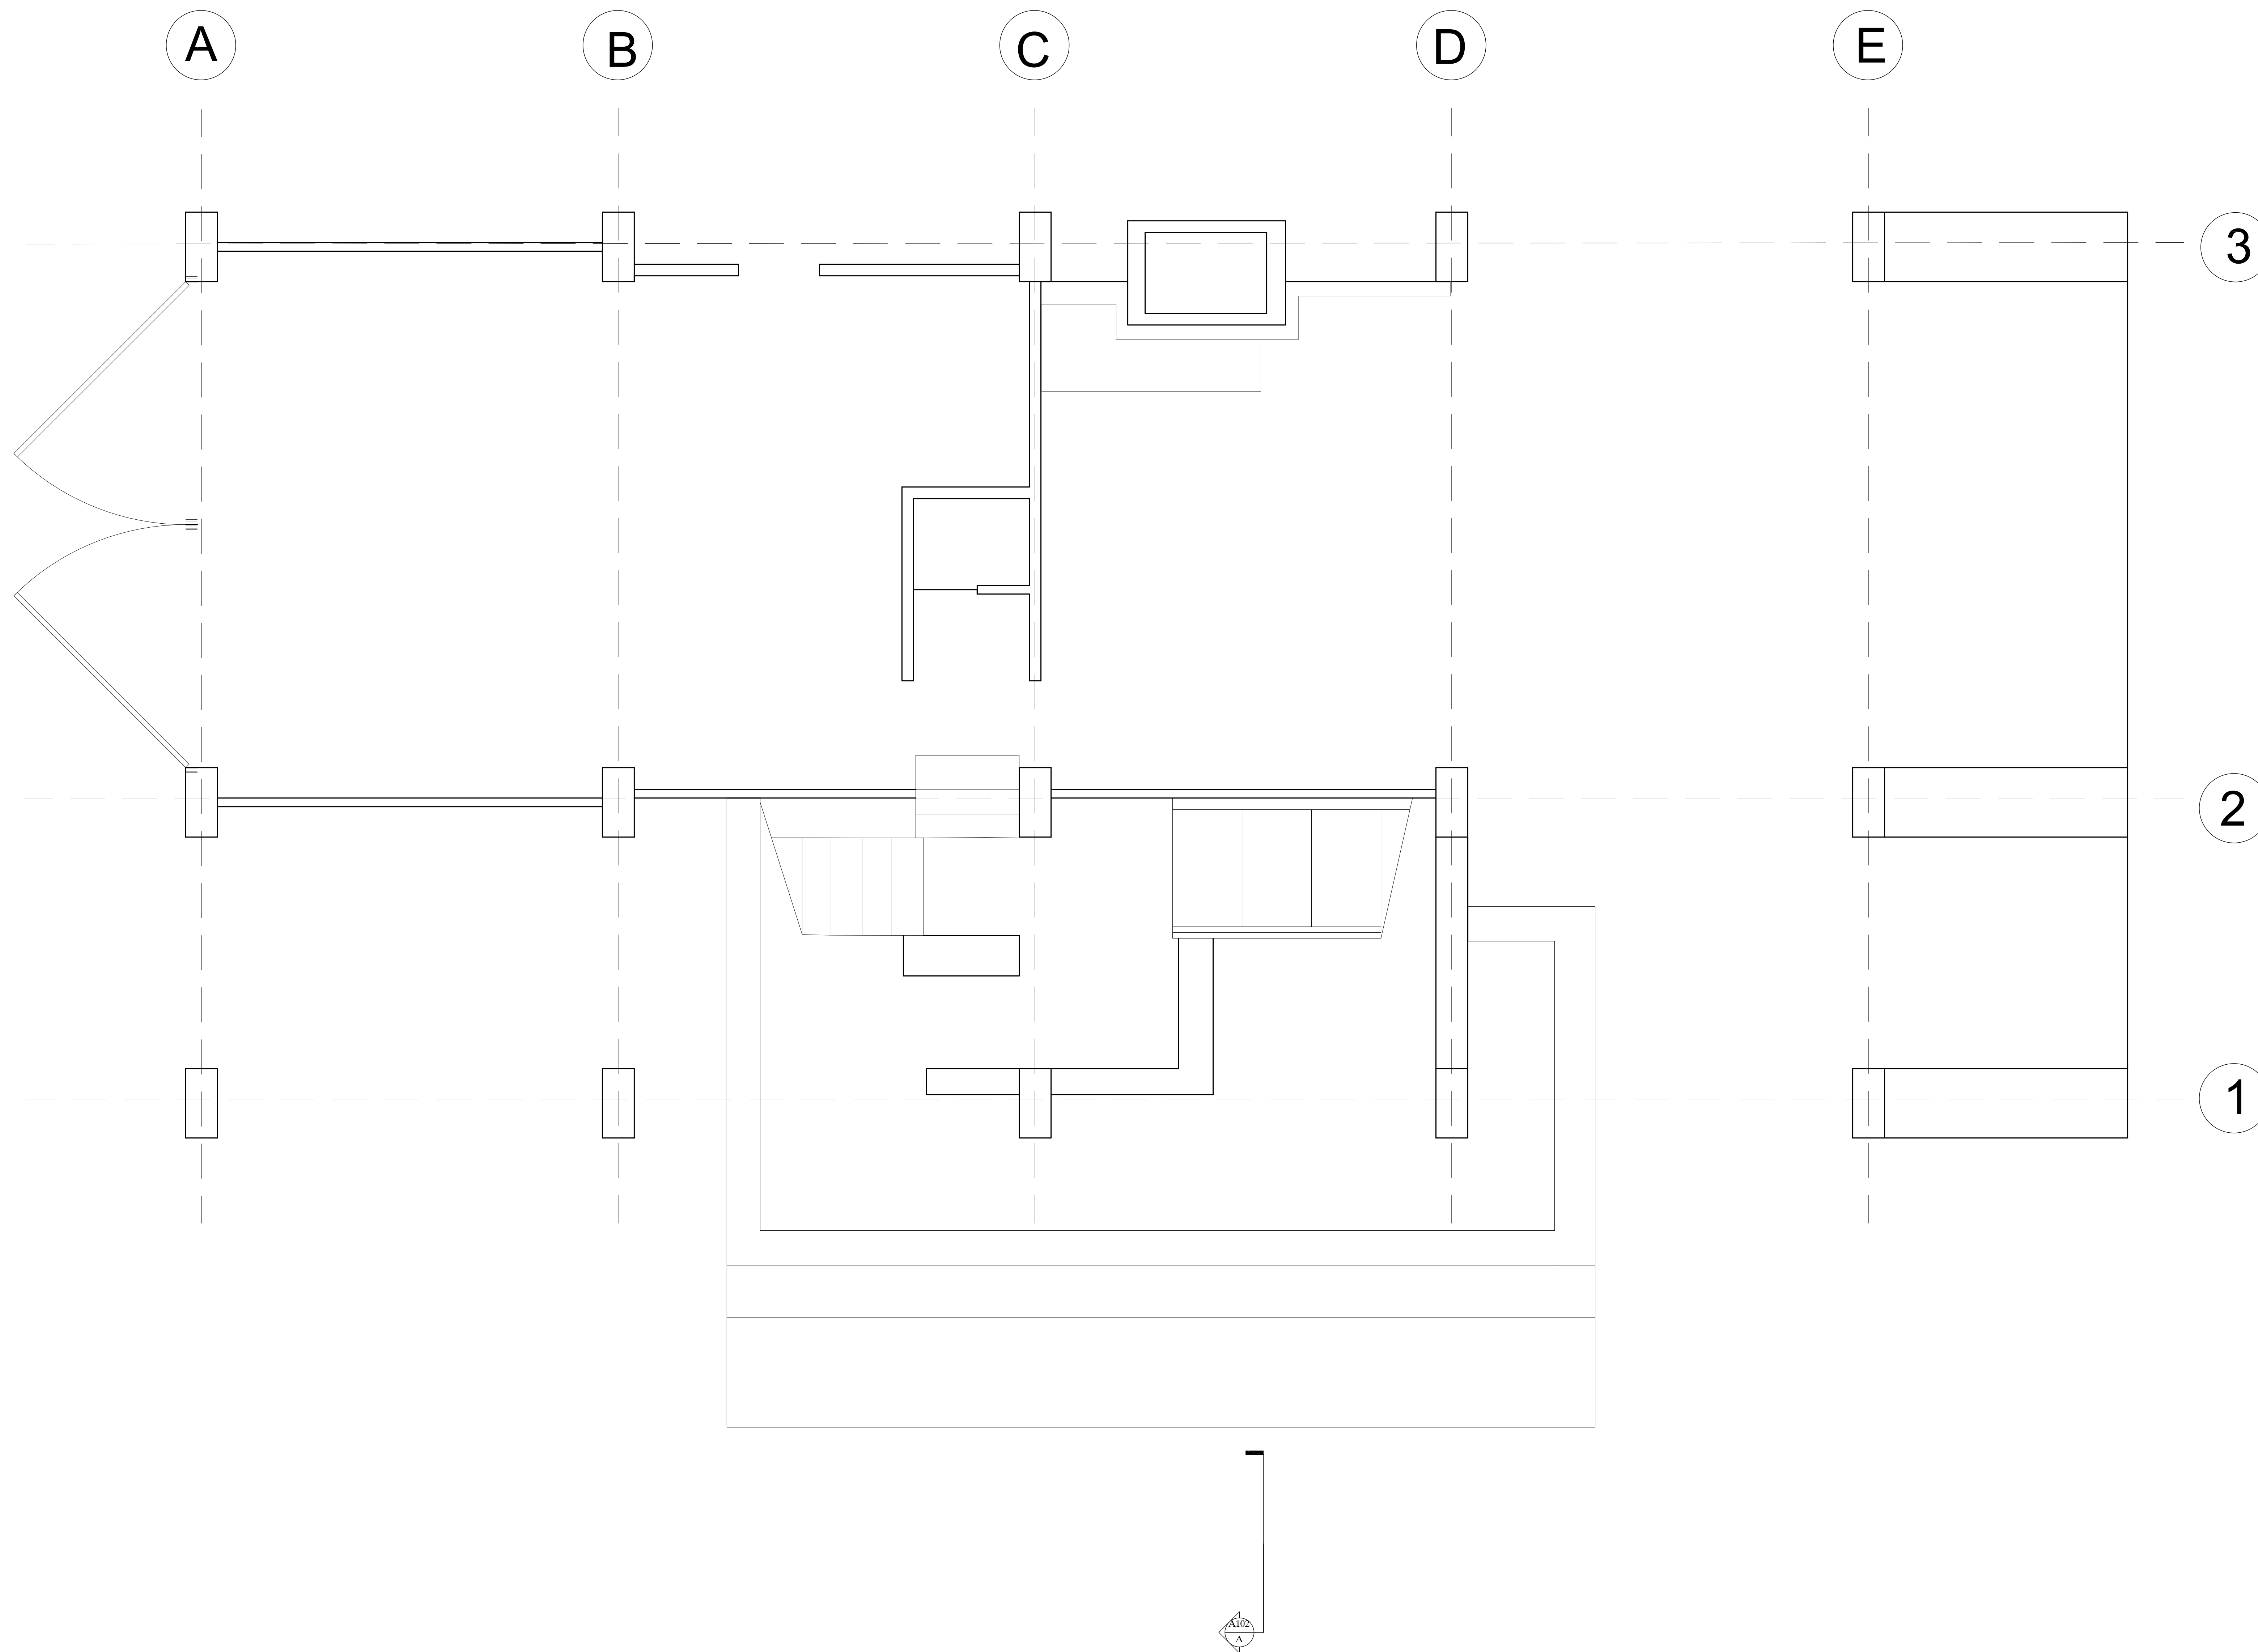


**LOVELL BEACH HOUSE**  
1242 West Ocean Front, Newport Beach,  
Orange County, CA

Student Name:  
**PHAM, JENNY**  
Brooklyn Office:  
Department of Architectural Technology  
186 Jay Street, Brooklyn New York

[illegible]

## PROJECT

### MINOR CASE STUDY

DWG TITLE

## GROUND FLOOR PLAN

SEAL &amp; SIGNATURE

DATE: 2017 03 01

PROJECT NO. YYYY\_NN

DRAWING BY: **XXX**

CHK BY:

DWG NO:

1000

[illegible]

CACO FILE NO.	PAGE
XXX-101.00 XXXX	10

XXX-101.00_XXXX	10
-----------------	----