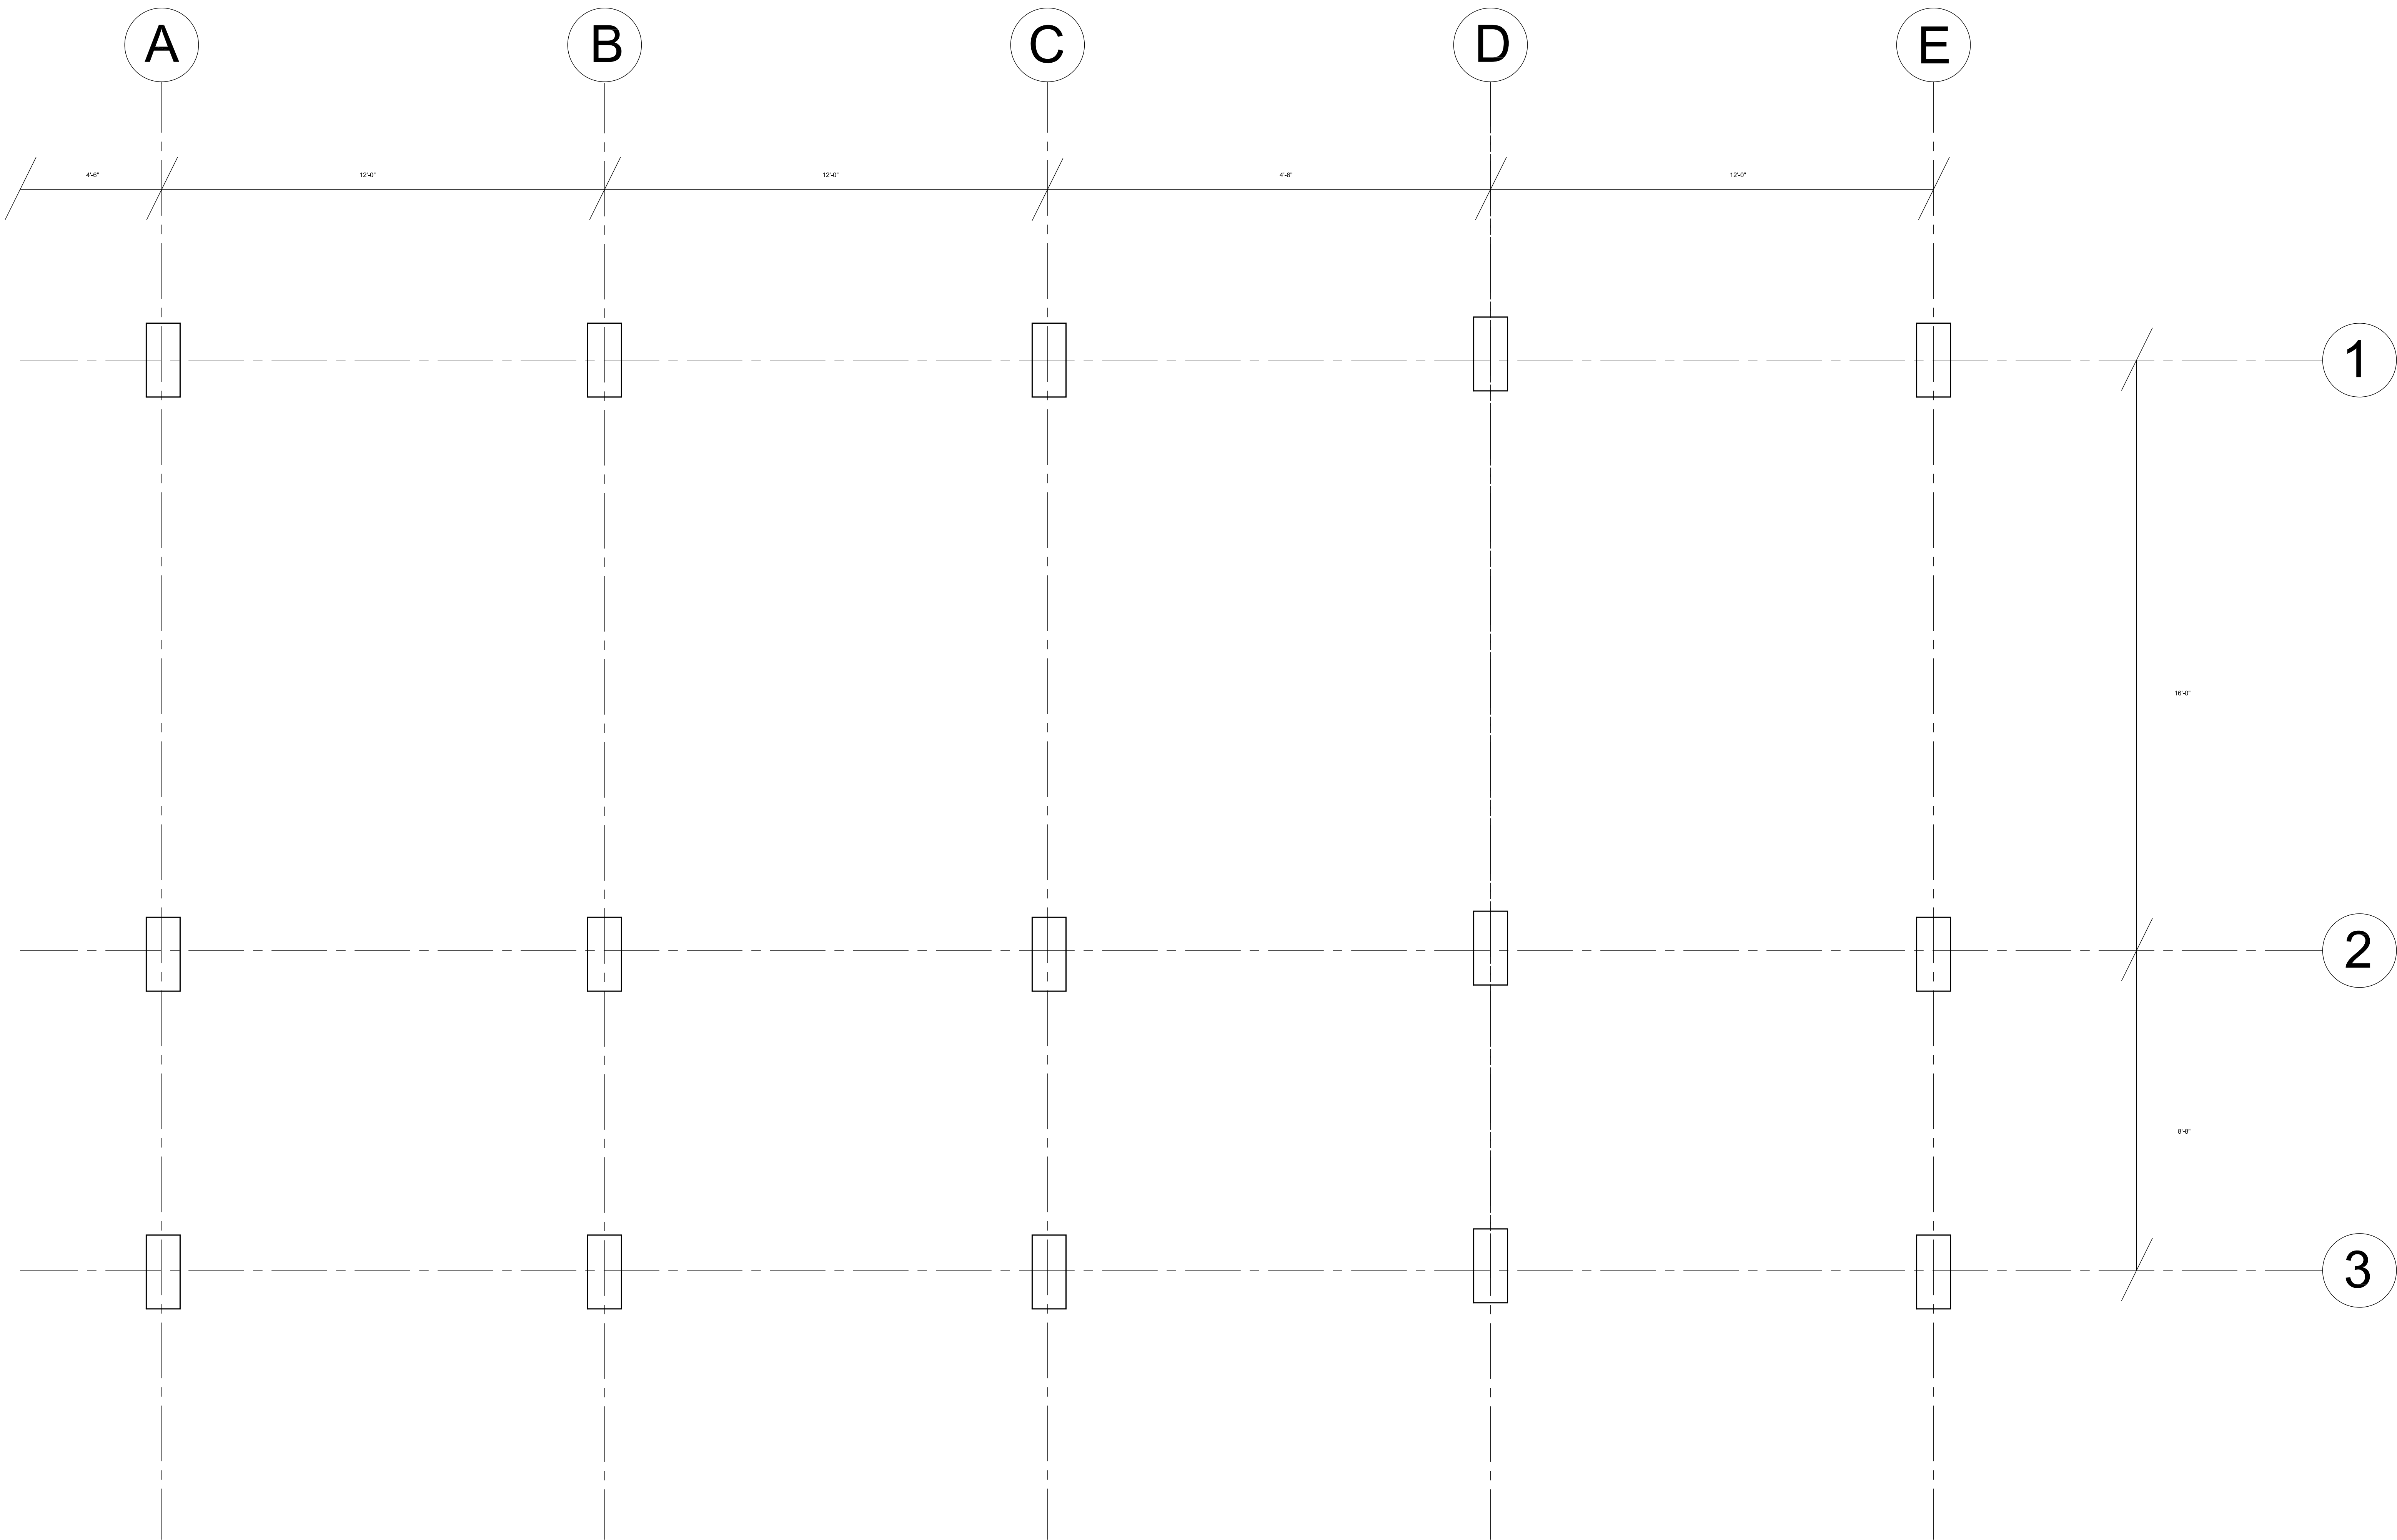


THE LOVELL BEATH HOUSE  
1242 West Ocean Front,  
Newport Beach, CA

Student Name:  
**Ren Ying**  
Brooklyn Office:  
Department of Architectural Technology  
186 Jay Street, Brooklyn New York



DATE OF FIRST ISSUE: MONTH DD, YYYY	
YYYYMMDD	

PROJECT  
MINER CASE STUDIES

DWG TITLE

STRUCTURAL GRID

SEAL & SIGNATURE

DATE: 2017 02 27  
PROJECT NO. YYYY\_NN  
DRAWING BY: Ren Ying

CHK BY:

DWG NO:

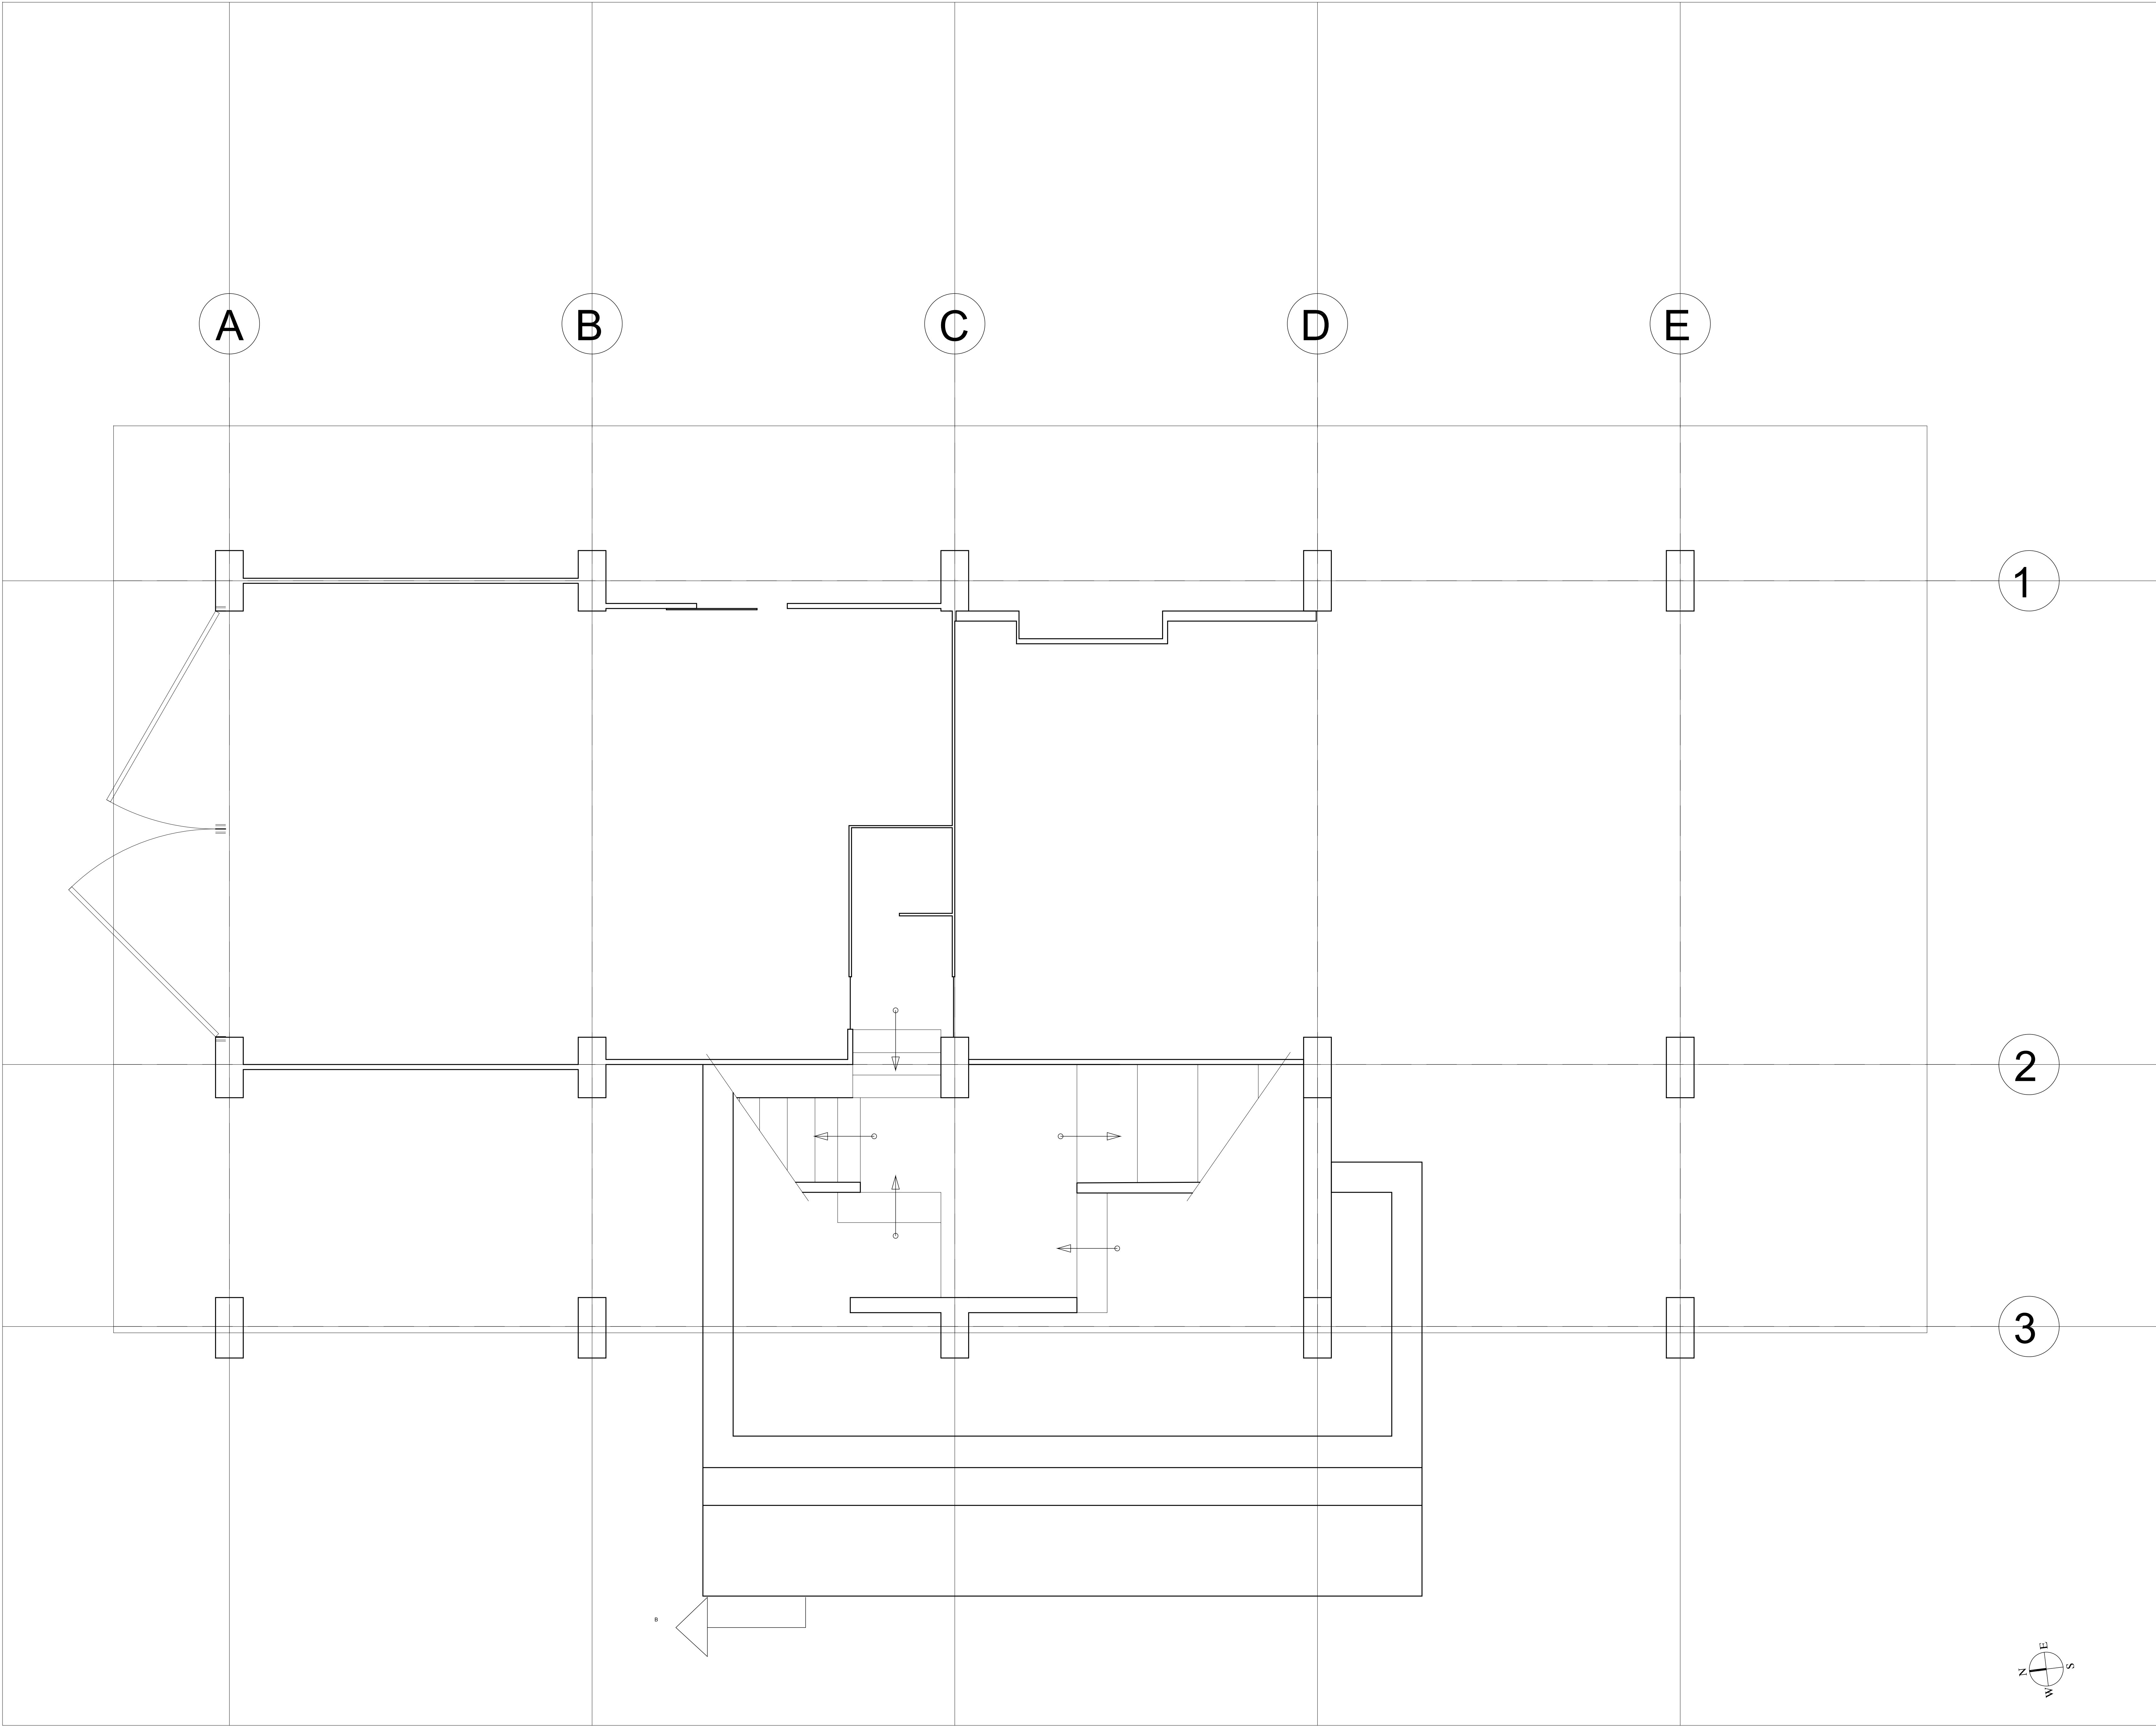
S-101.00

CADD FILE NO:

XXX-101.00\_XXXX

PAGE

1 OF A



THE LOVELL BEACH HOUSE  
1242 West Ocean Front  
Newport Beach, CA

Student Name:  
**YING REN**  
Brooklyn Office:  
Department of Architectural Technology  
186 Jay Street, Brooklyn New York

DATE OF FIRST ISSUE: MONTH DD, YYYY	
YYYYMMDD	

PROJECT  
MINOR CASE STUDIES

DWG TITLE

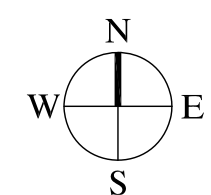
GROUND FLOOR PLAN

SEAL & SIGNATURE

DATE: 2017 02 27  
PROJECT NO. YYYY\_NN  
DRAWING BY: REN YING  
CHK BY:  
DWG NO: S-101.00  
CADD FILE NO. XXX-101.00\_XXXX PAGE 1 OF A

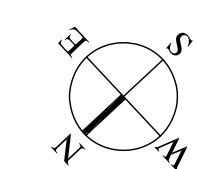
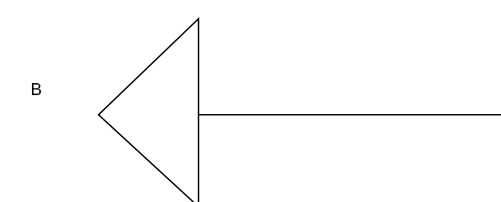
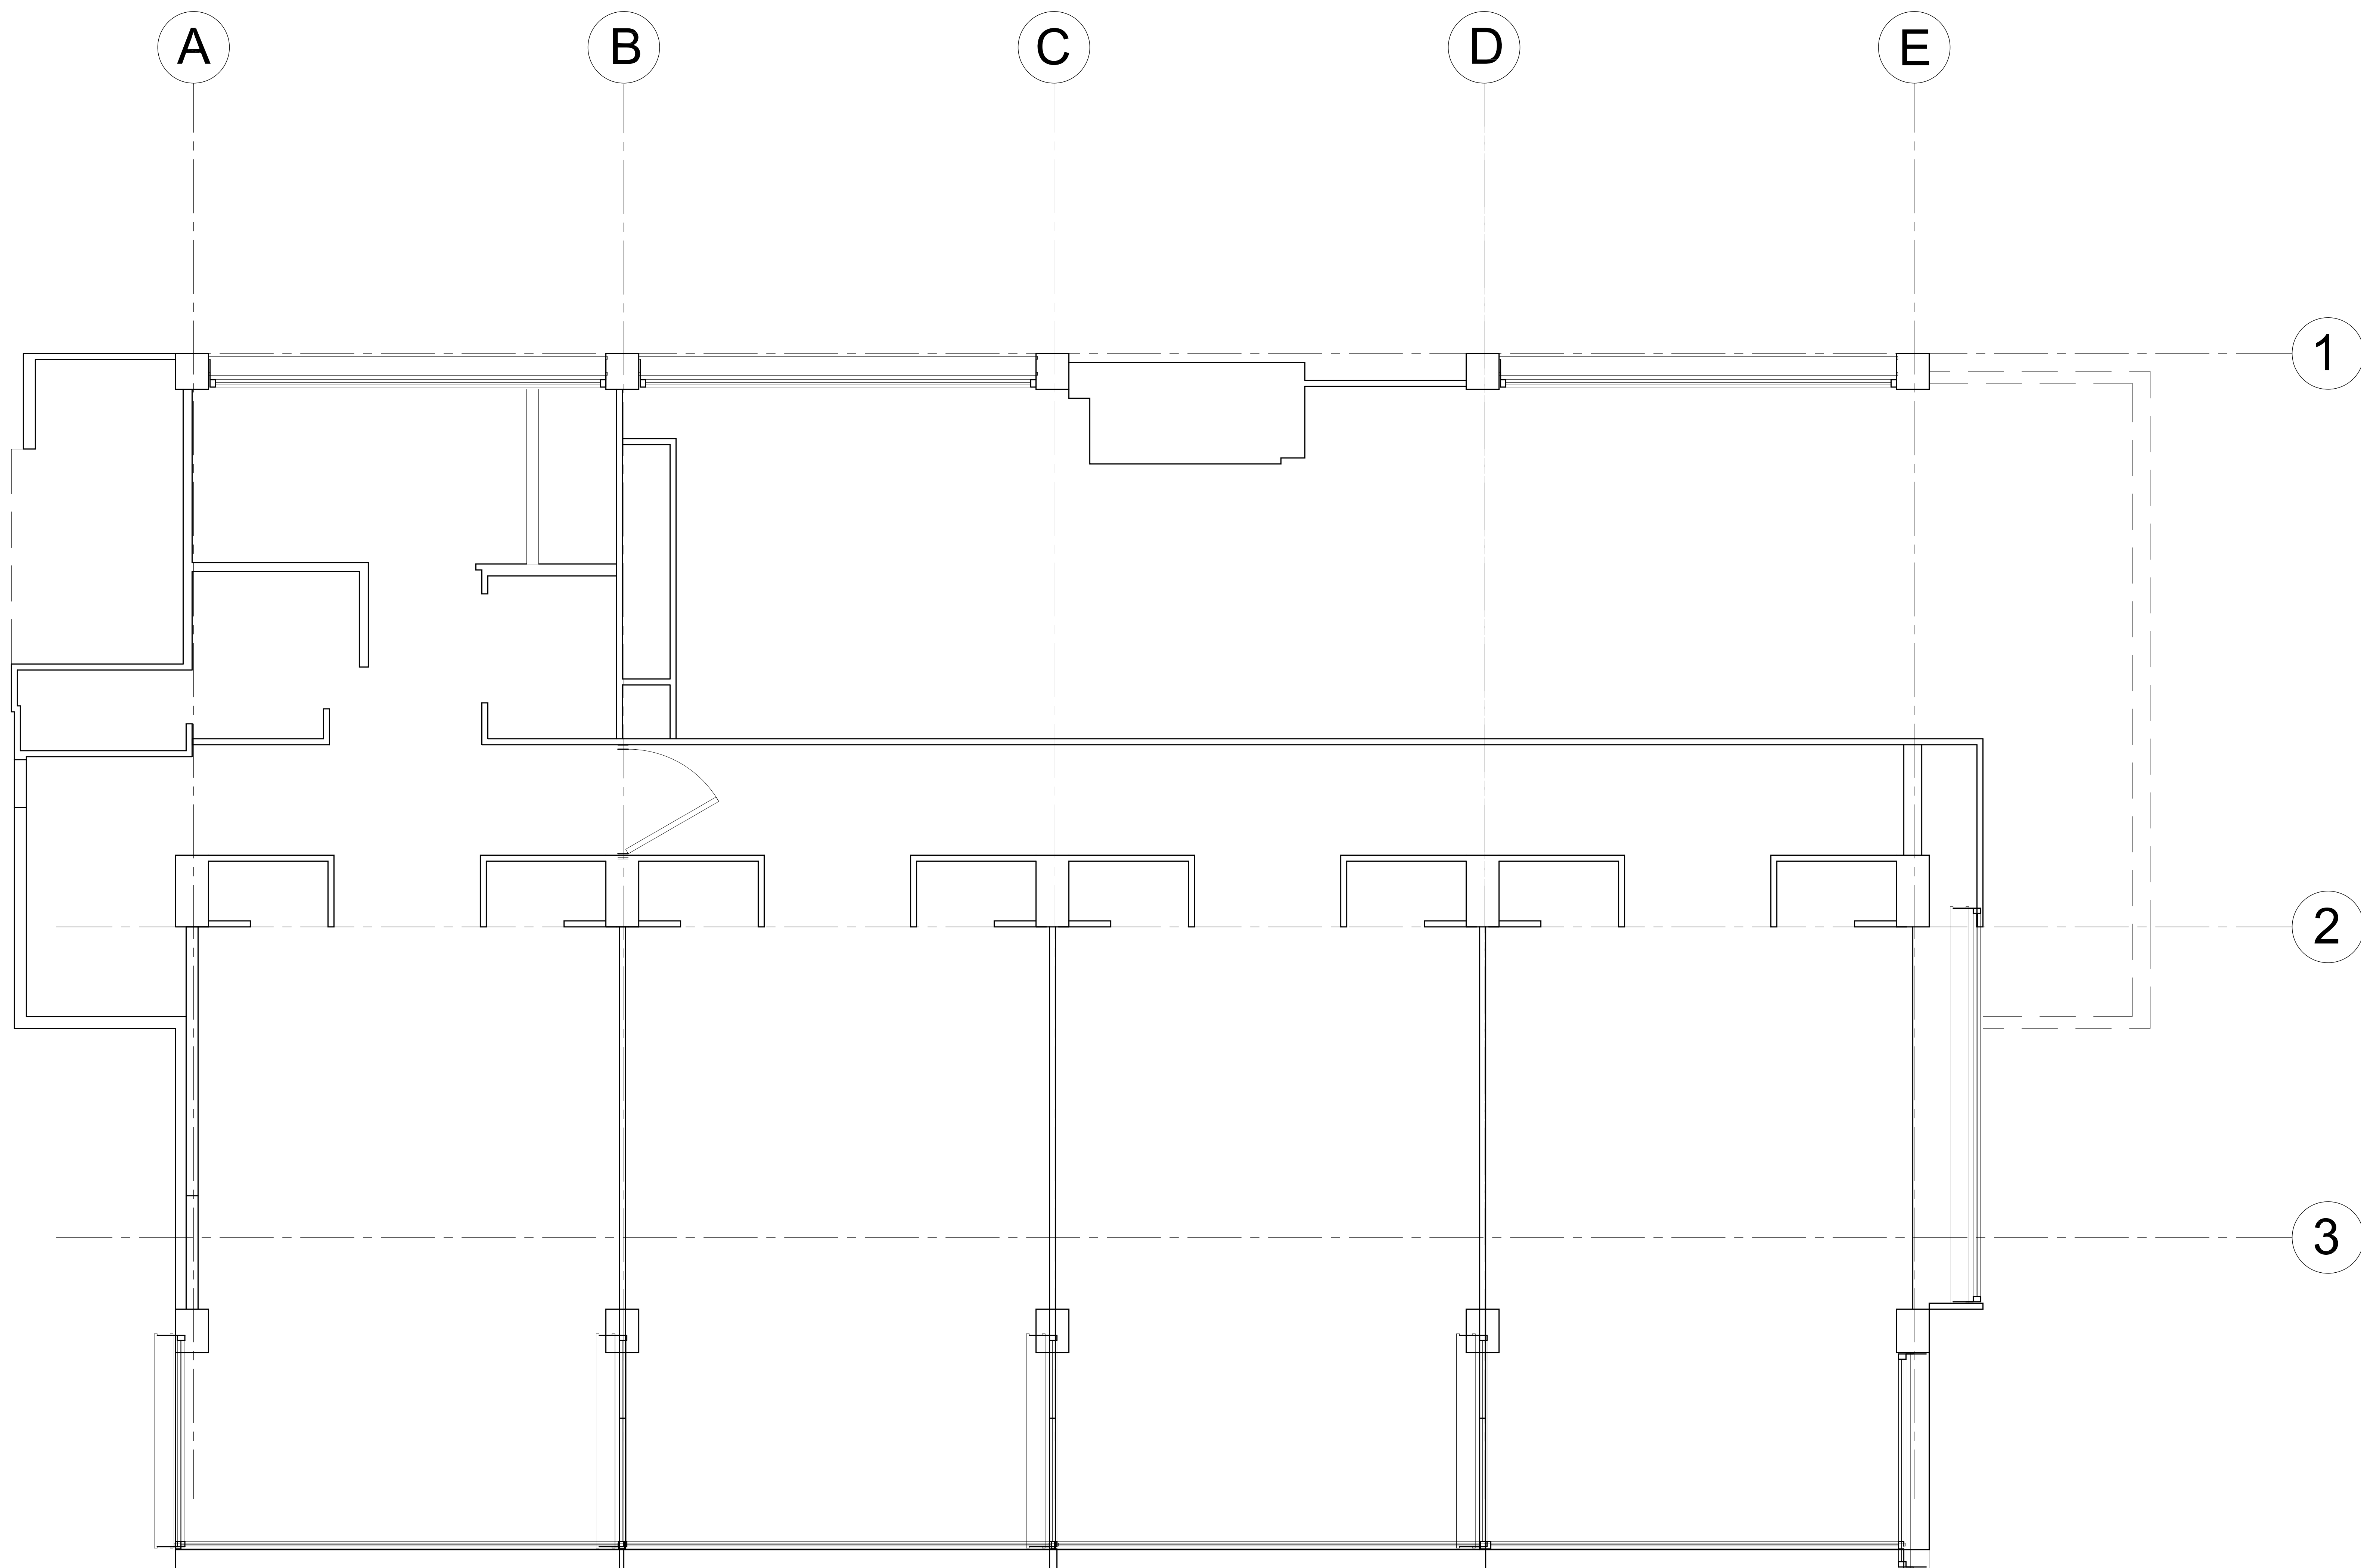
1242 West Ocean Front  
Newport Beach, CA

Student Name:  
**YINH REN**  
Brooklyn Office:  
Department of Architectural Technology  
186 Jay Street, Brooklyn New York

[illegible]PAGE  
2 OF 8

**THE LOVELL BEACH HOUSE**  
1242 West Ocean Front,  
Newport Beach, CA

Student Name:  
**Ren Ying**  
Brooklyn Office:  
Department of Architectural Technology  
186 Jay Street, Brooklyn New York

[illegible]

## PROJECT

# MINER CASE STUDIES

DWG TITLE

## SECOND FLOOR

SEAL &amp; SIGNATURE

DATE: 2017 02 27

DRAWING BY: Ren Ying

CHK BY:

Dwg No: **A-001**

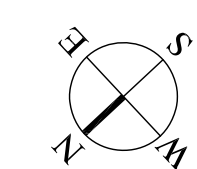
A-301

CACO FILE NO.	PAGE
YYY 101 00 YYY	1 0

XXX=101.00_XXXX	10
-----------------	----

100 Jay Street, Brooklyn New York

GROUND - 0



PAGE



**THE LOVELL BEACH HOUSE**  
1242 West Ocean Front  
Newport Beach, CA

Student Name:  
**YING REN**  
Brooklyn Office:  
Department of Architectural Technology  
186 Jay Street, Brooklyn New York

[illegible]

PROJECT  
MINER CASE STUDIED

DWG TITLE

### 3D STRUCTURE

SEAL &amp; SIGNATURE

DATE: 2017 02 27

PROJECT NO. YYYN\_NN

DRAWING BY: Ying Ren

CHK BY:

Dwg No:

S-100.00

CACO FILE NO. XXX-101.00_XXXX	PAGE 1 OF D
----------------------------------	----------------

