

Ground Level

\_\_\_\_\_ \_\_\_\_\_ \_\_\_\_\_

**Mezzanine** 32'-10 13/16"

**First Floor** 22'-10 3/4"

\_\_\_\_\_

YYYYMM \_\_\_\_\_ \_\_\_\_\_ \_\_\_\_\_ \_\_\_\_\_ PROJECT Major

DWG TITL Typical

SEAL & SIG


Student Name: Yang, Gangshi Brooklyn Office: Department of Architectural Technology 186 Jay Street, Brooklyn New York

## Library Sainte-Geneviève

10 Place du Panthéon 75005 Paris, France

DATE OF FIRST ISSUE: MONTH DD, YYYY		
YYYYMMDD		

⊤ or Case Study					
LE					
al Bay Elevation & Wall Section					
SIGNATURE	DATE: PROJECT NO.	YYYY MM YYYY_NN	DD		
	DRAWING BY:	XXX			
	CHK BY:				
	DWG NO:				
	A-20	2			
	CADD FILE NO.	_xxxx	PAGE 1 OF X		

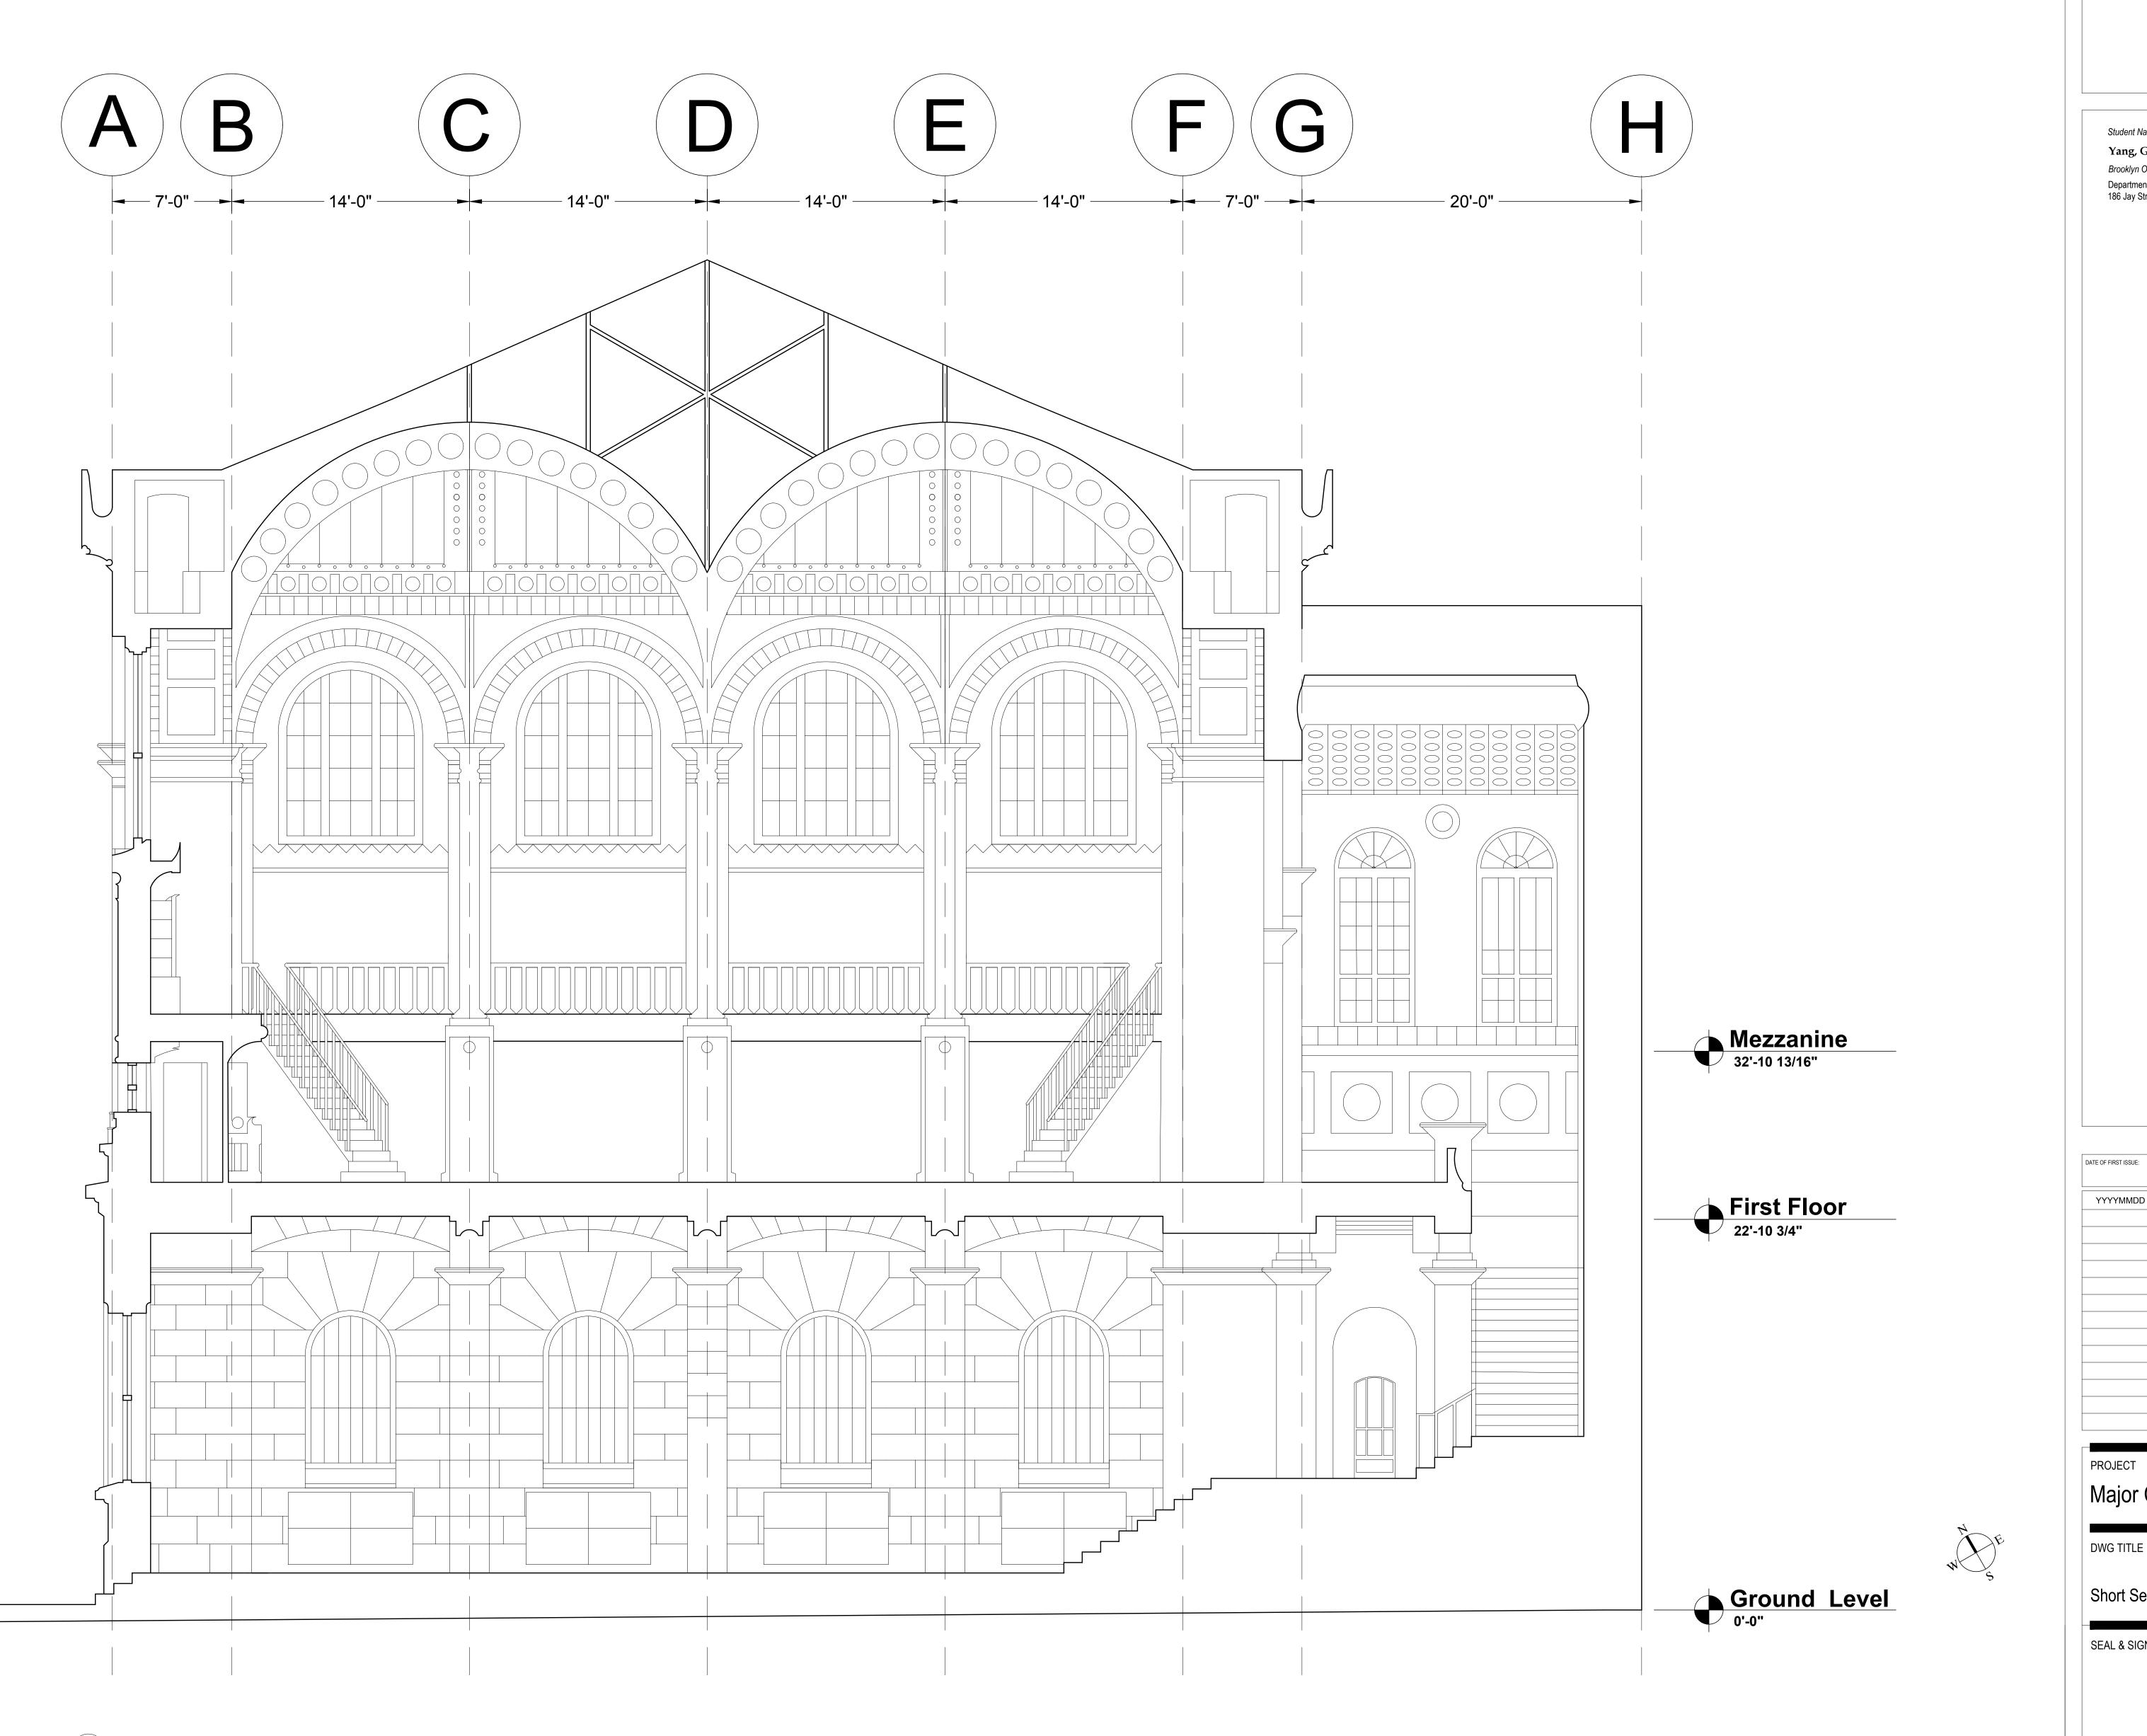

8 Short Section A-301 SCALE: 1/4"=1'-0"

## Library Sainte-Geneviève

10 Place du Panthéon 75005 Paris, France

Student Name: Yang, Gangshi Brooklyn Office: Department of Architectural Technology 186 Jay Street, Brooklyn New York

MONTH DD, YYYY YYYYMMDD

DWG TITLE

Short Section SEAL & SIGNATURE YYYY MM DD DATE: YYYY\_NN PROJECT NO. XXX DRAWING BY: CHK BY: DWG NO: A-301 CADD FILE NO. PAGE XXX-101.00\_XXXX 1 OF X