


① 0 BASEMENT  
1/8" = 1'-0"

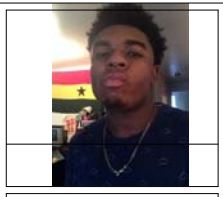

Consultant  
Address  
Phone  
Fax  
e-mail

Consultant  
Address  
Phone  
Fax  
e-mail

Consultant  
Address  
Phone  
Fax  
e-mail


Consultant  
Address  
Phone  
Fax  
e-mail

No.	Description	Date

**BASEMENT PLAN**  
**B LVL**

Project number **2**  
Date **3/17/17**  
Drawn by **JOSHUA K. OGRAN**  
Checked by **PROF. PAUL KING**  
**A-100**  
Scale **1/8" = 1'-0"**

3/30/2017 4:52:09 PM

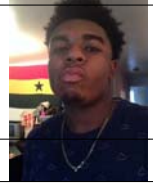

Consultant  
Address  
Phone  
Fax  
e-mail

Consultant  
Address  
Phone  
Fax  
e-mail

Consultant  
Address  
Phone  
Fax  
e-mail

Consultant  
Address  
Phone  
Fax  
e-mail

Consultant  
Address  
Phone  
Fax  
e-mail

No.	Description	Date

FIRST FLOORPLAN  
1ST LVL

Project number 2

Date 3/17/17


Drawn by JOSHUA K. OGRAN



Checked by PROF. PAUL KING

**A-101**

Scale 1/8" = 1'-0"

3/30/2017 4:37:16 PM

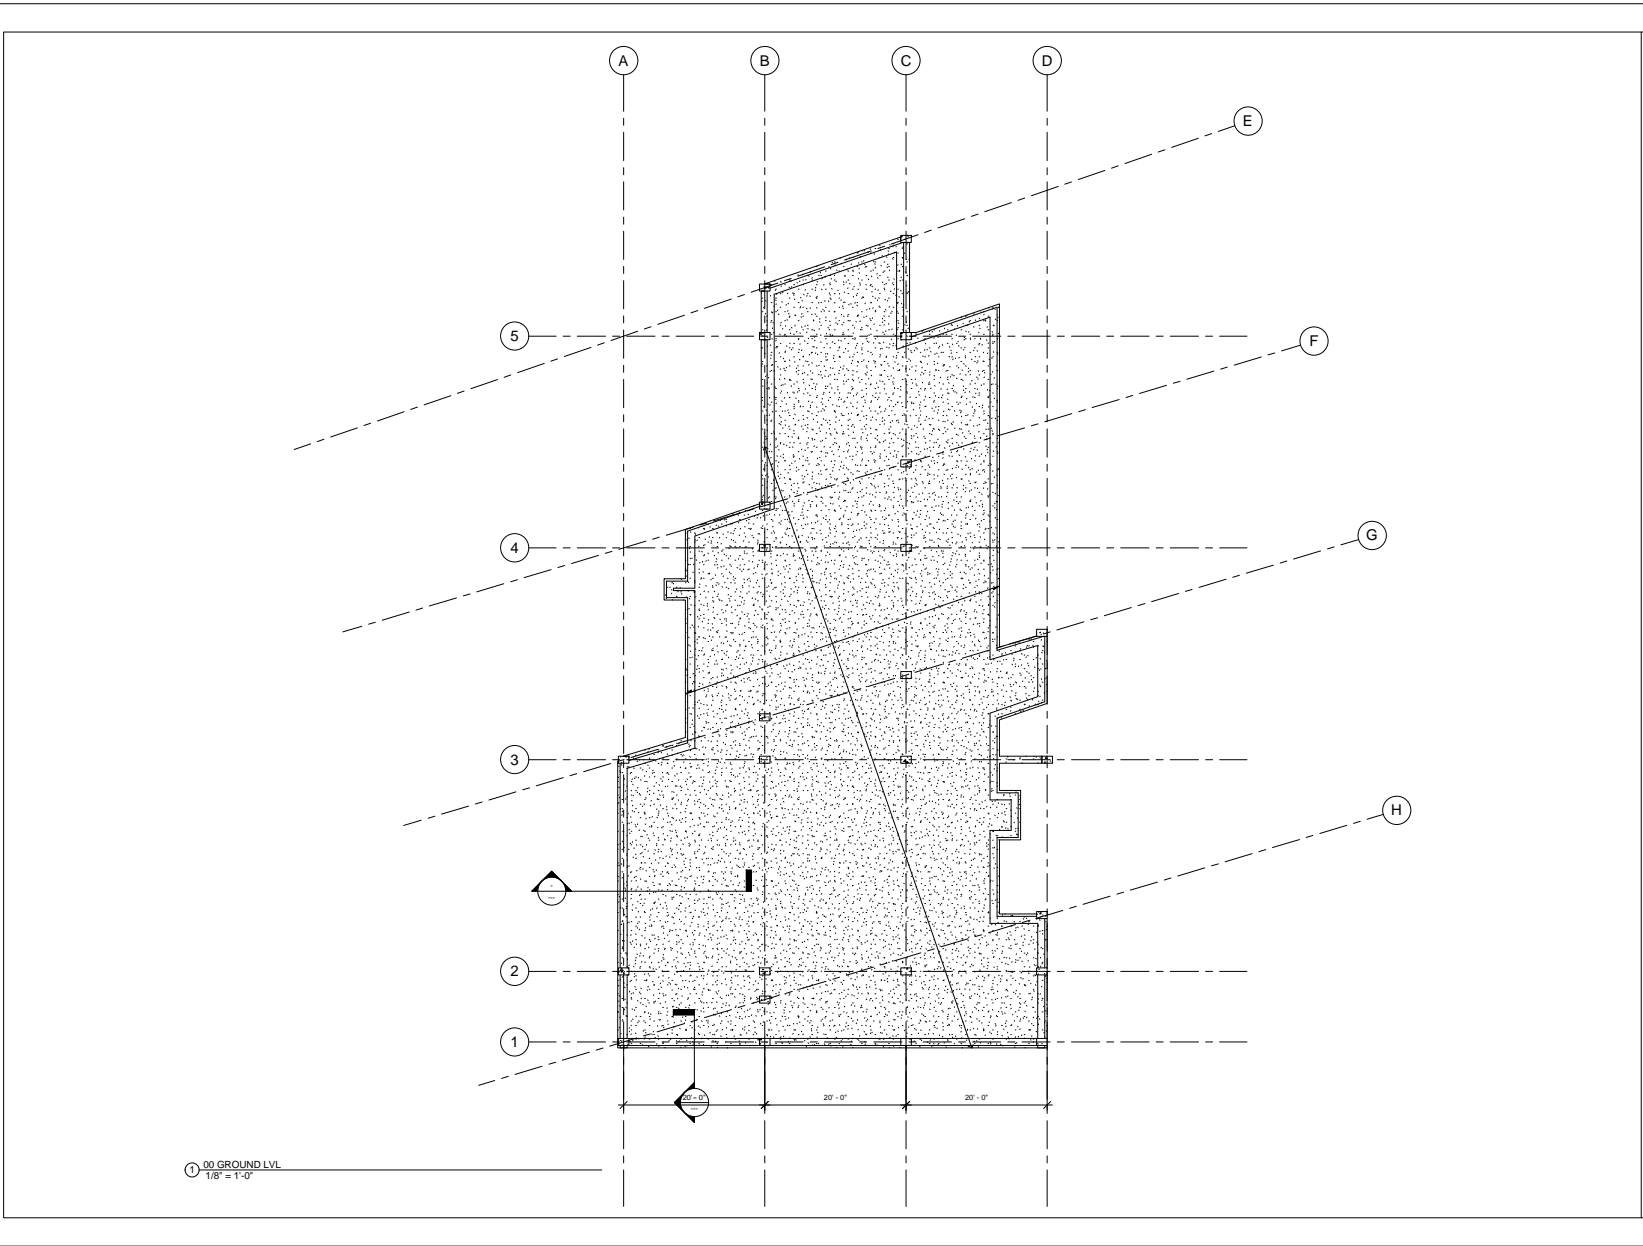

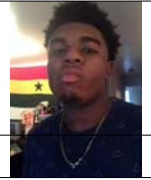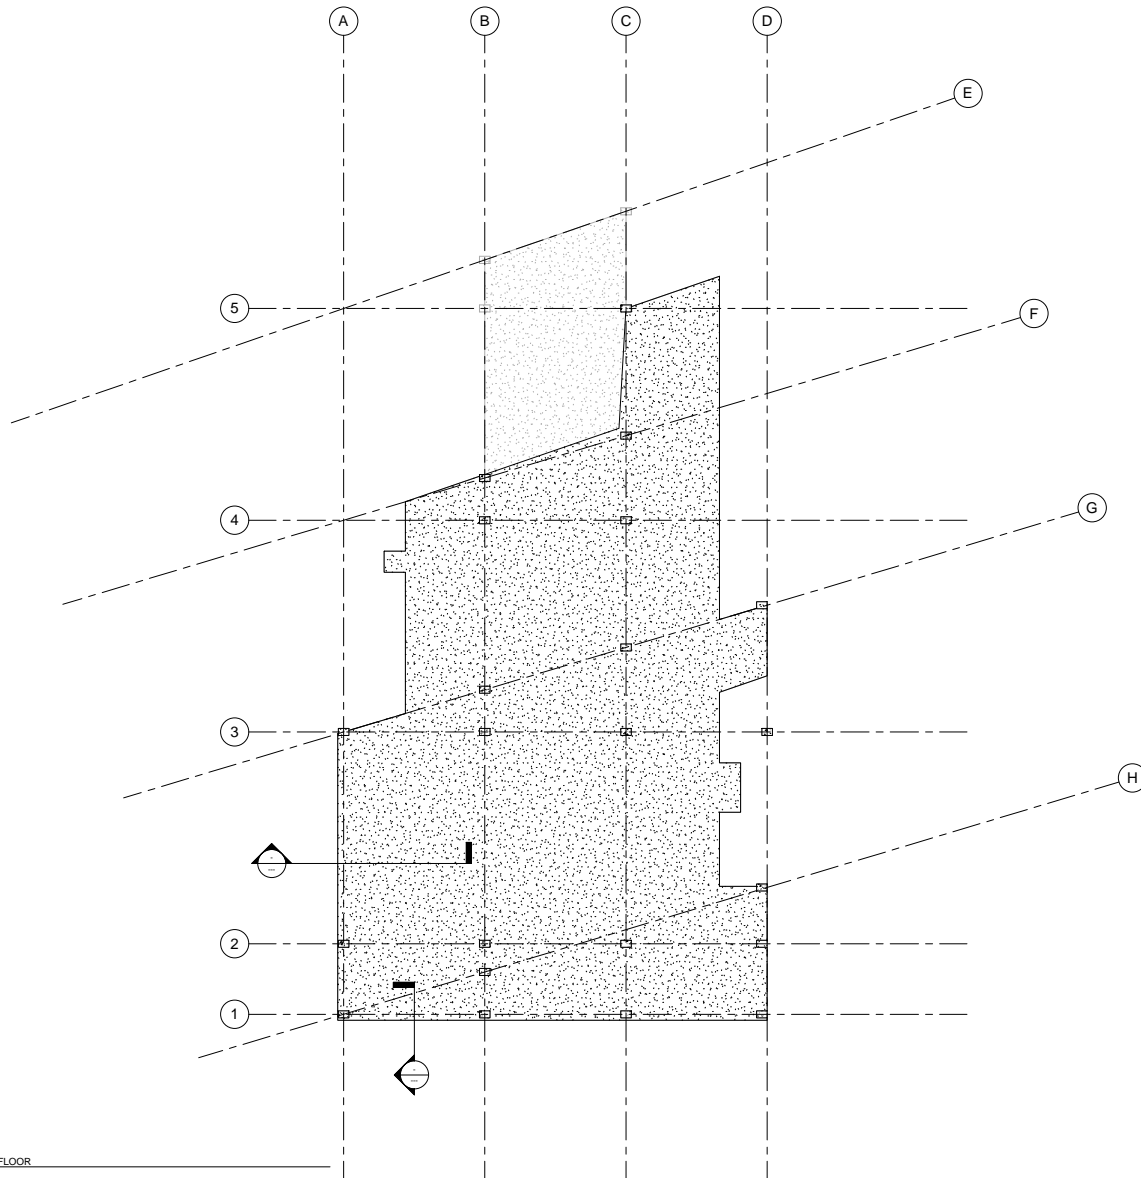

Consultant  
Address  
Phone  
Fax  
e-mail

Consultant  
Address  
Phone  
Fax  
e-mail

Consultant  
Address  
Phone  
Fax  
e-mail


Consultant  
Address  
Phone  
Fax  
e-mail

Consultant  
Address  
Phone  
Fax  
e-mail

No.	Description	Date

## SECOND FLOOR PLAN 2ND LVL

Project number 2  
 Date 3/17/17  
 Drawn by JOSHUA K. OGRAN  
 Checked by PROF. PAUL KING  
**A-102**  
 Scale 1/8" = 1'-0"

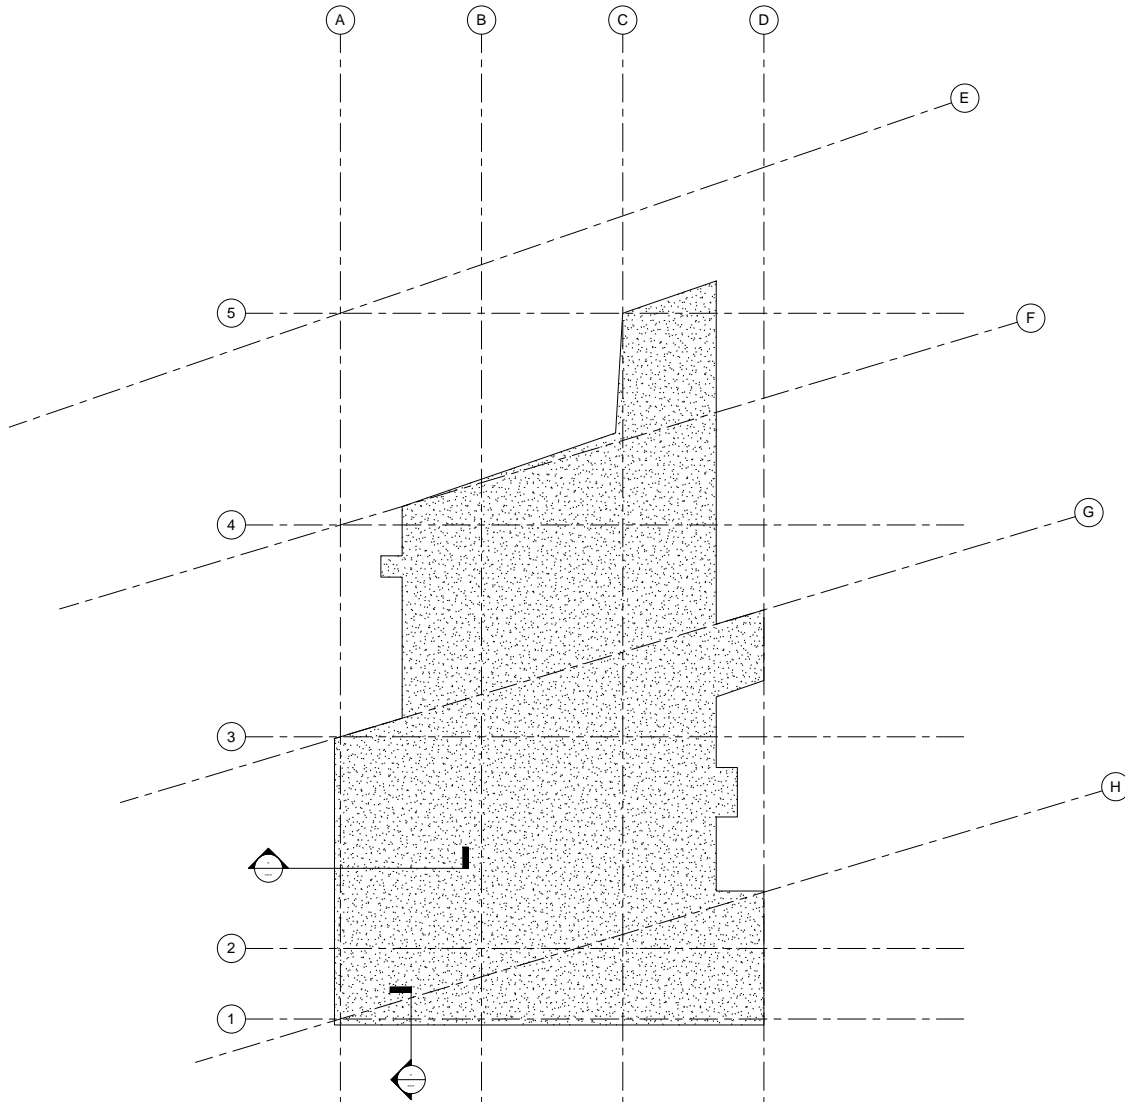

1 ROOF LVL  
1/8" = 1'-0"



Consultant  
Address  
Phone  
Fax  
e-mail

Consultant  
Address  
Phone  
Fax  
e-mail

Consultant  
Address  
Phone  
Fax  
e-mail

Consultant  
Address  
Phone  
Fax  
e-mail

Consultant  
Address  
Phone  
Fax  
e-mail

No.	Description	Date

**ROOF FLOORPLAN  
ROOF LVL**

Project number 2  
Date 3/17/17  
Drawn by JOSHUA K. OGRAN  
Checked by PROF. PAUL KING

**A-103**  
Scale 1/8" = 1'-0"