

Doggy Boutique



**By: Alex Munzon
Design V Arch 3510
Porfessor Bouratoglou**

Precedent Study



Logo is displayed on the glass panels of the storefront and on a black awning





Location: 288 Atlantic Ave Brooklyn



Supra displays thier footwear on the wall with shelves allowing the lighting to project on the footwear



Materials:
Tiles
Glass Panels
Brick Layered
Wood

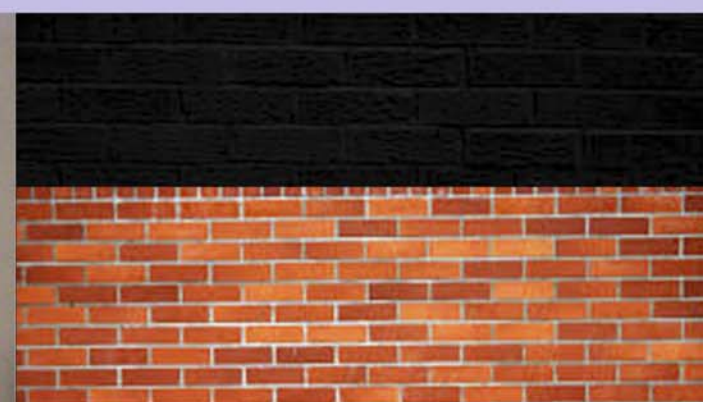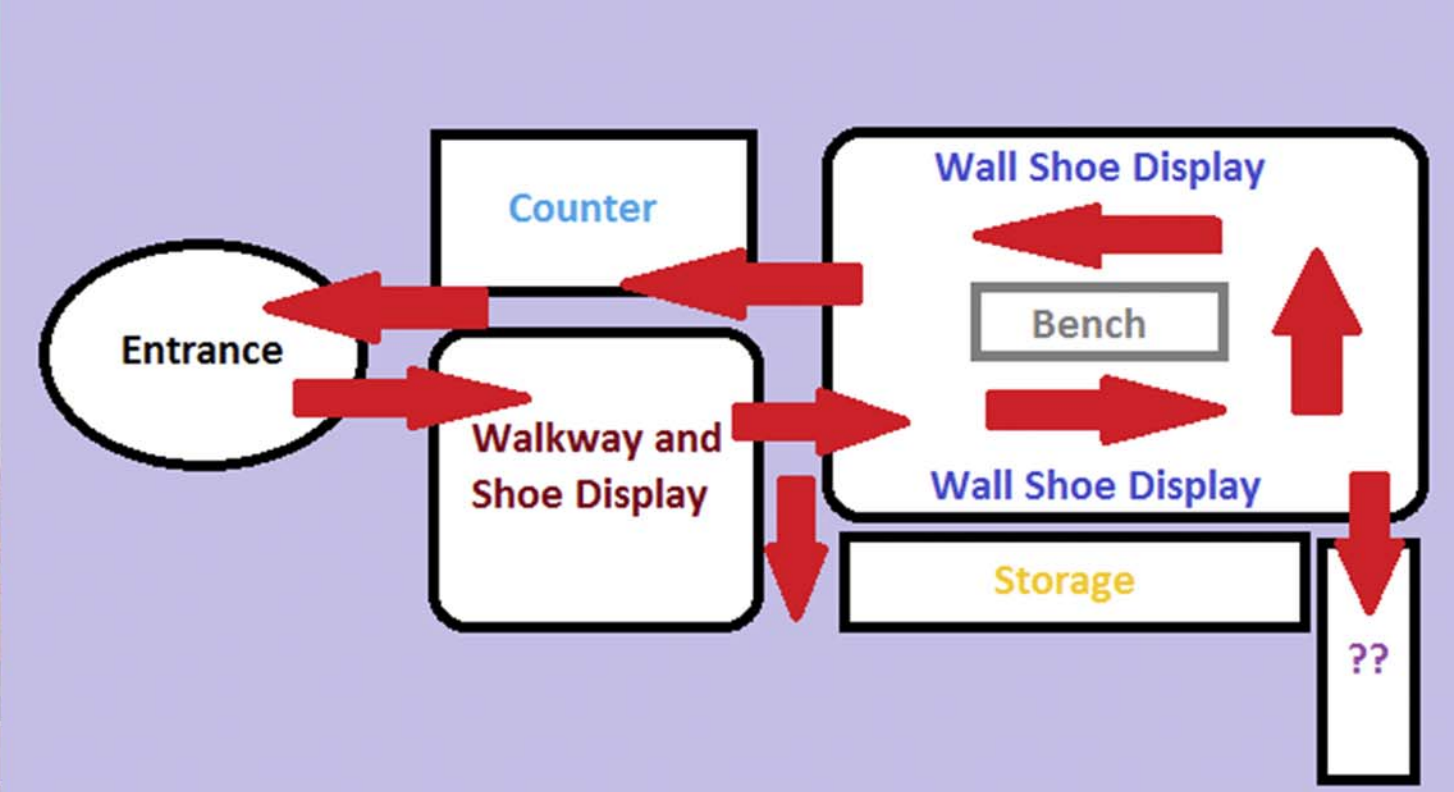

 **Change:**
Columns to add more spacing

Alex Munzon
Design 5





Site Analysis

Alex Munzon Design 3510


Site Analysis: Distance from Residential Neighborhoods to the Site



SUN CALCULATIONS

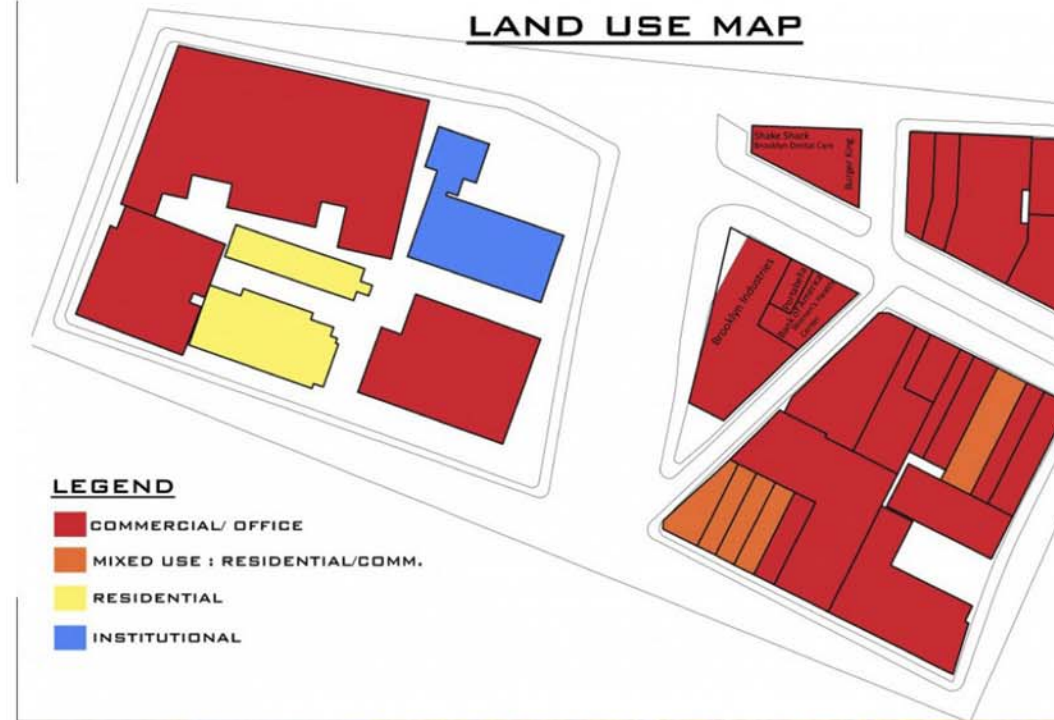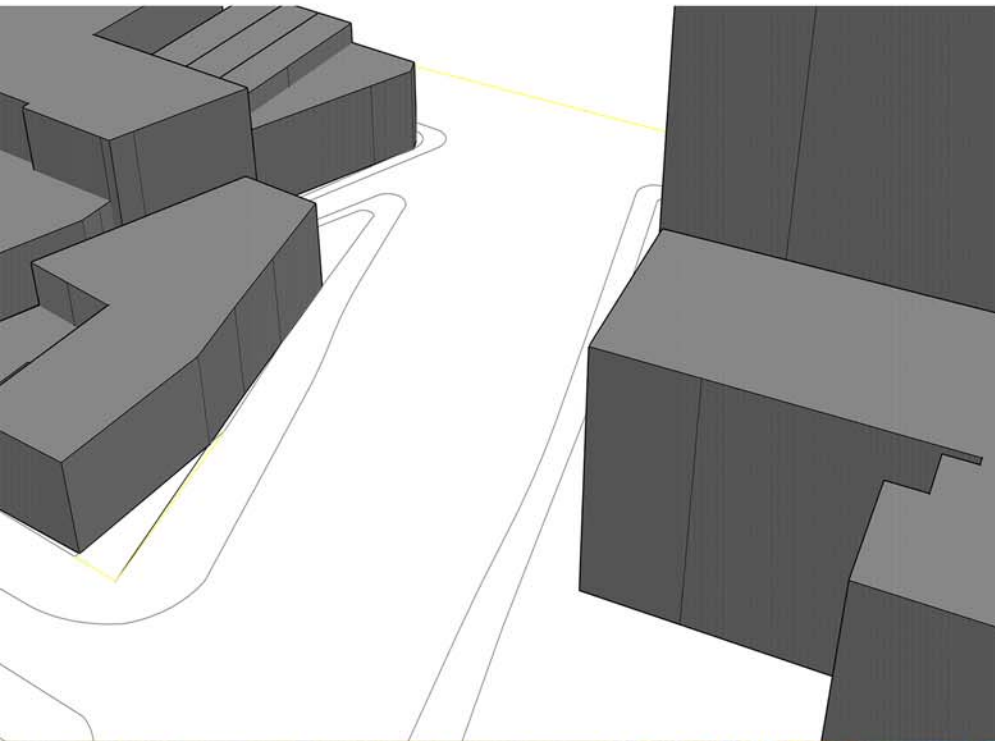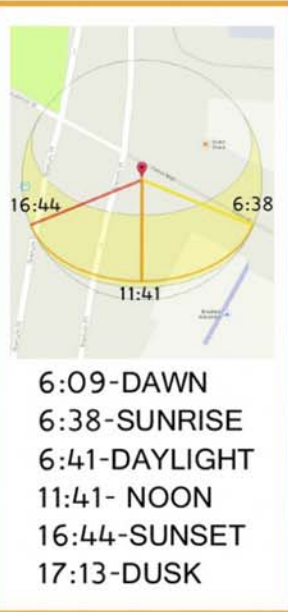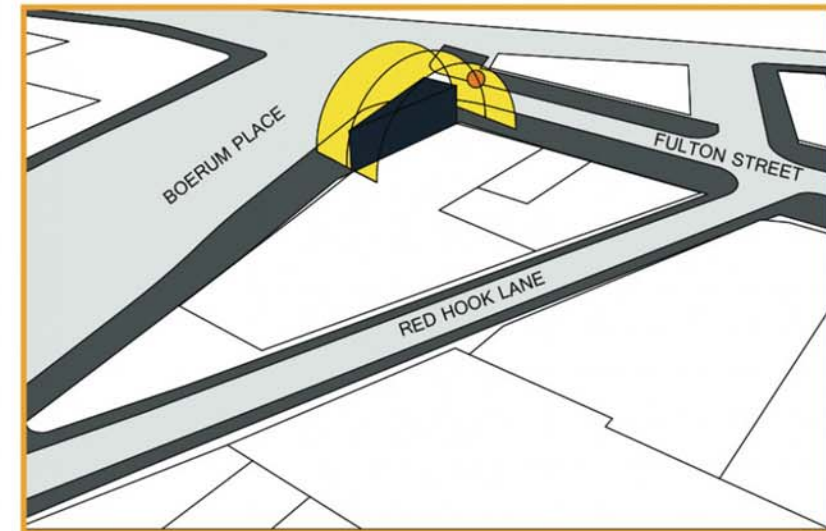

SITE STUDY: TRAFFIC PATTERNS AND PEDESTRIAN FLOW

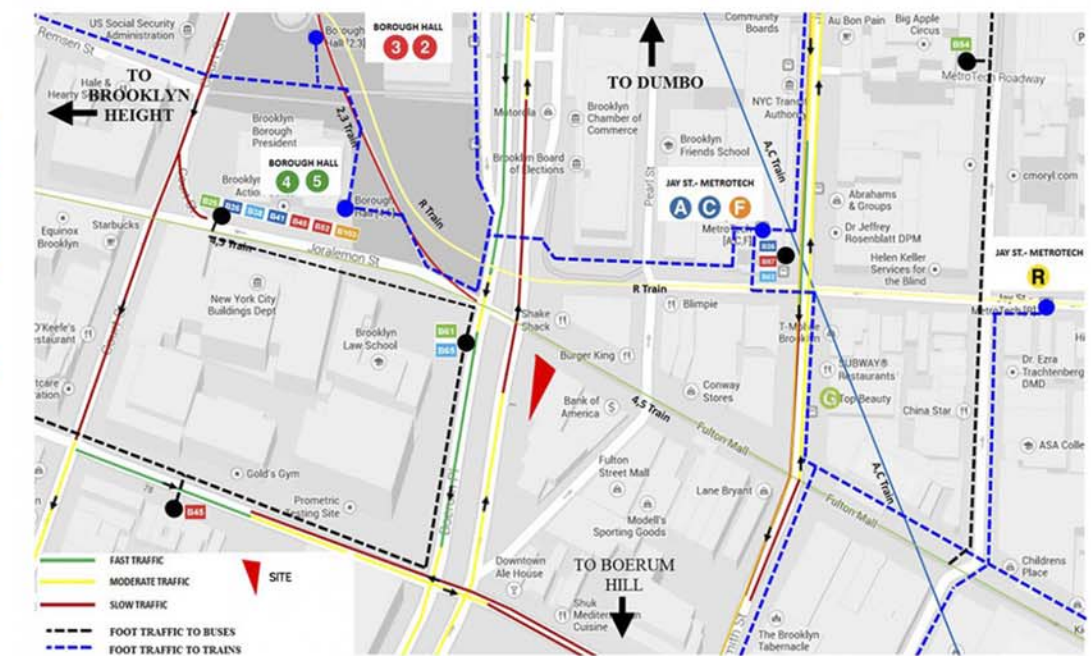

Logo:



Dog Training



Product/Service







Slogan: **A Dog's Paradise**





Targeting Dog Owners



Design Concept

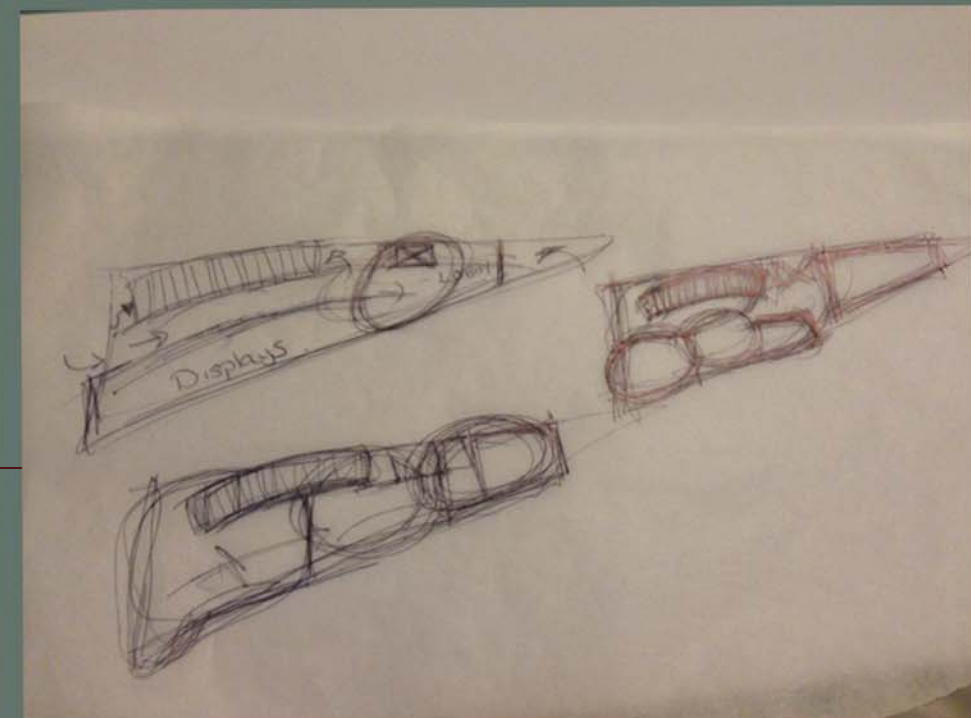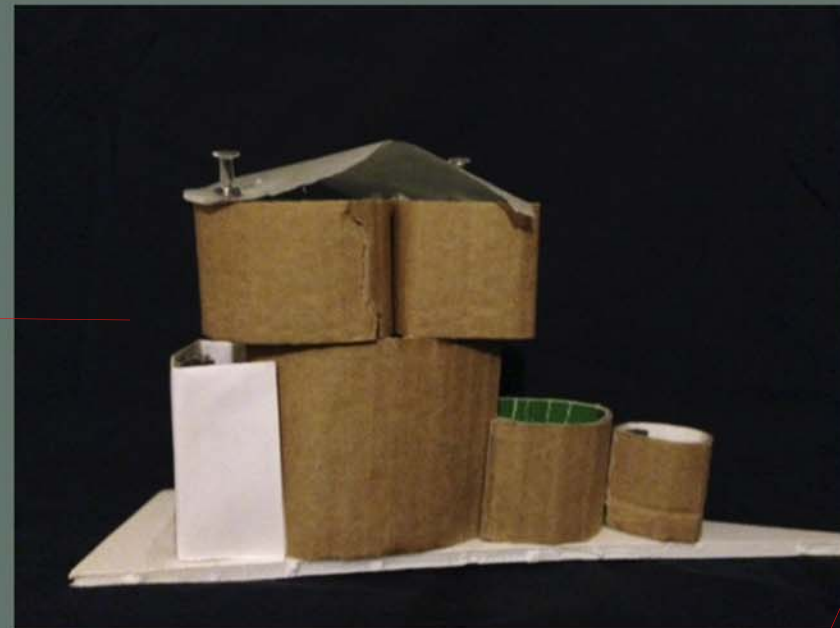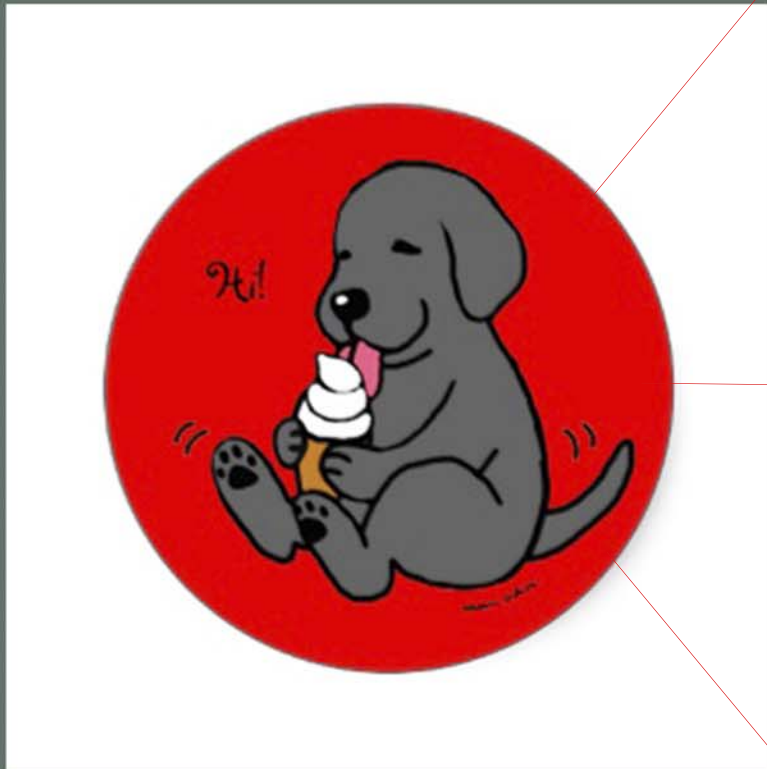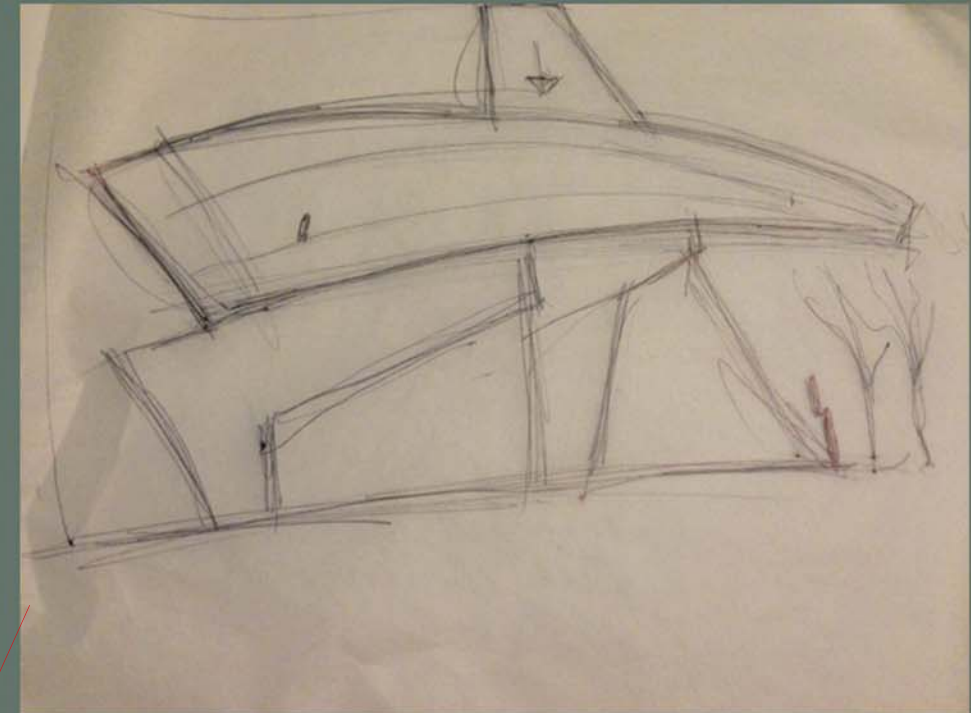

Alex Munzon
Design V Arch 3510

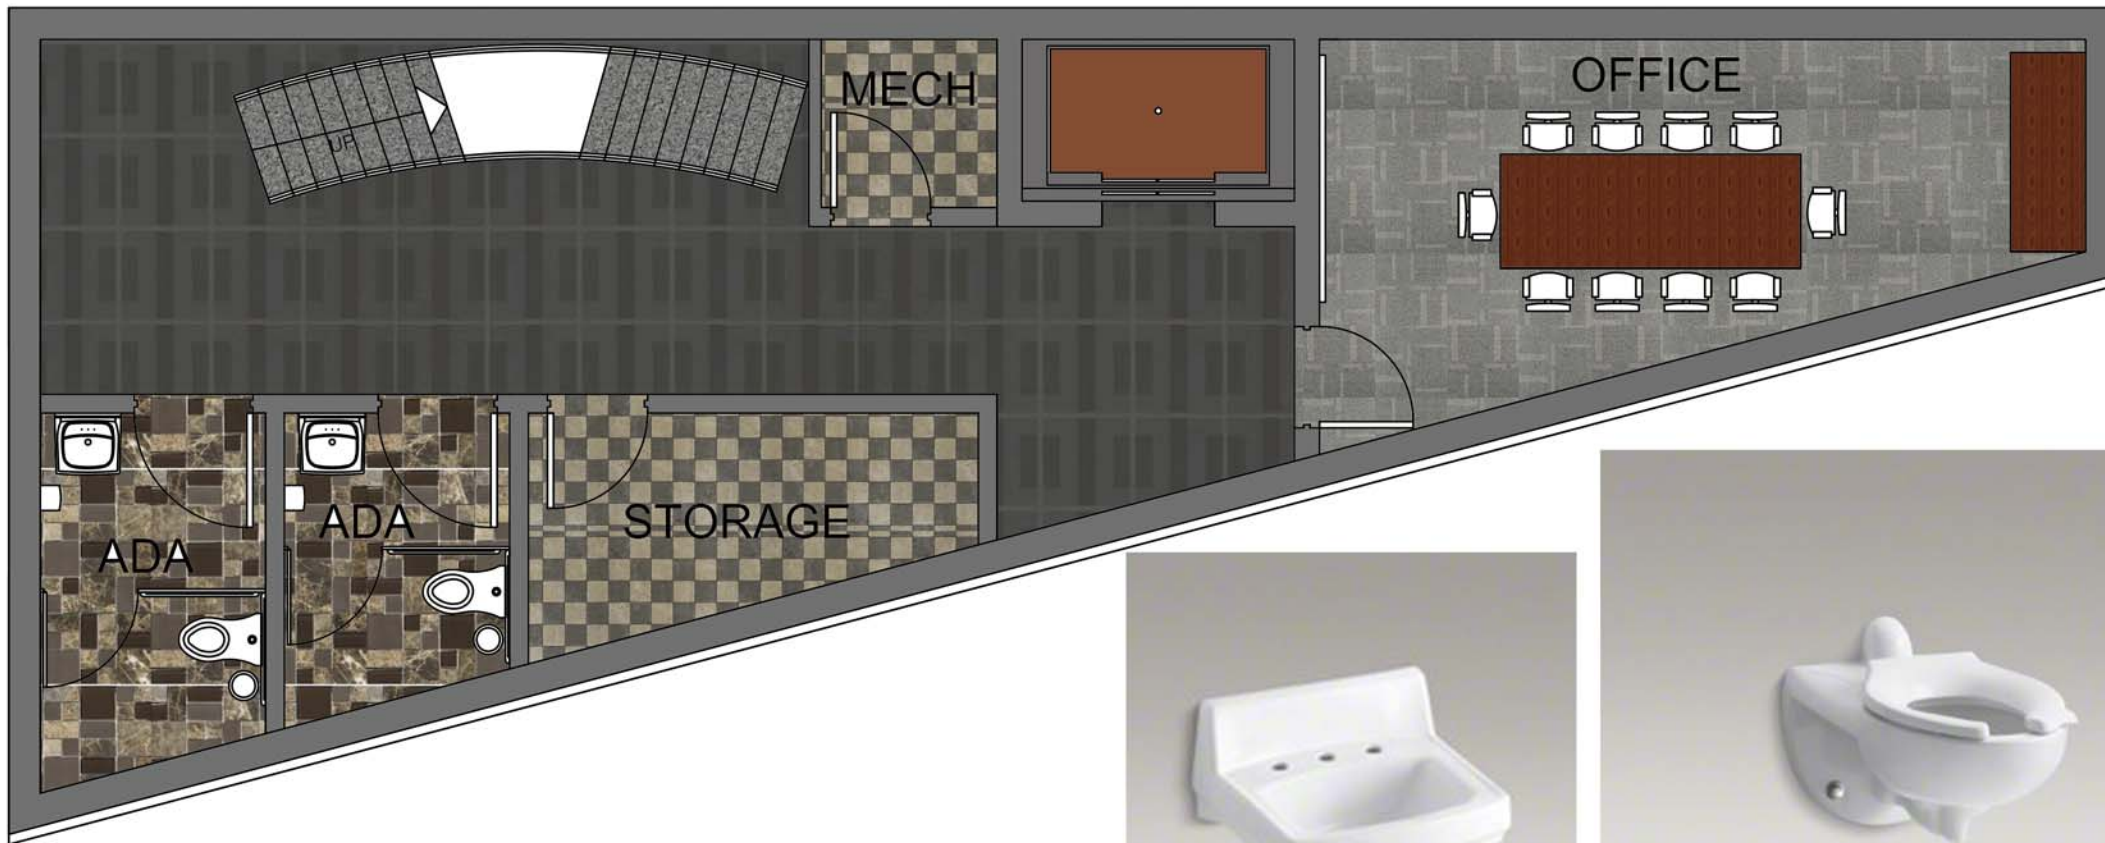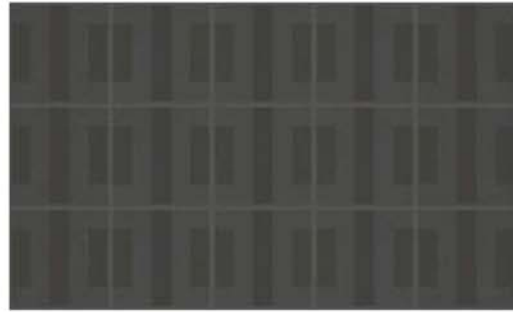



Basement Floor Plan

Scale 3/16"



Alex Munzon
Arch 3510
Professor: Bouratoglou

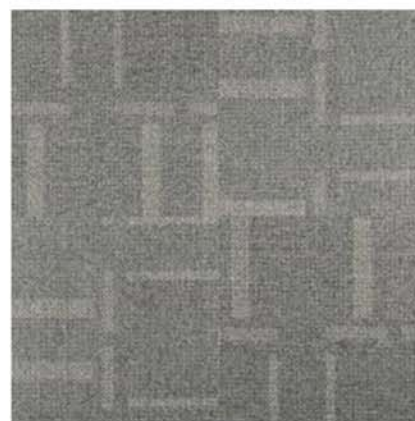


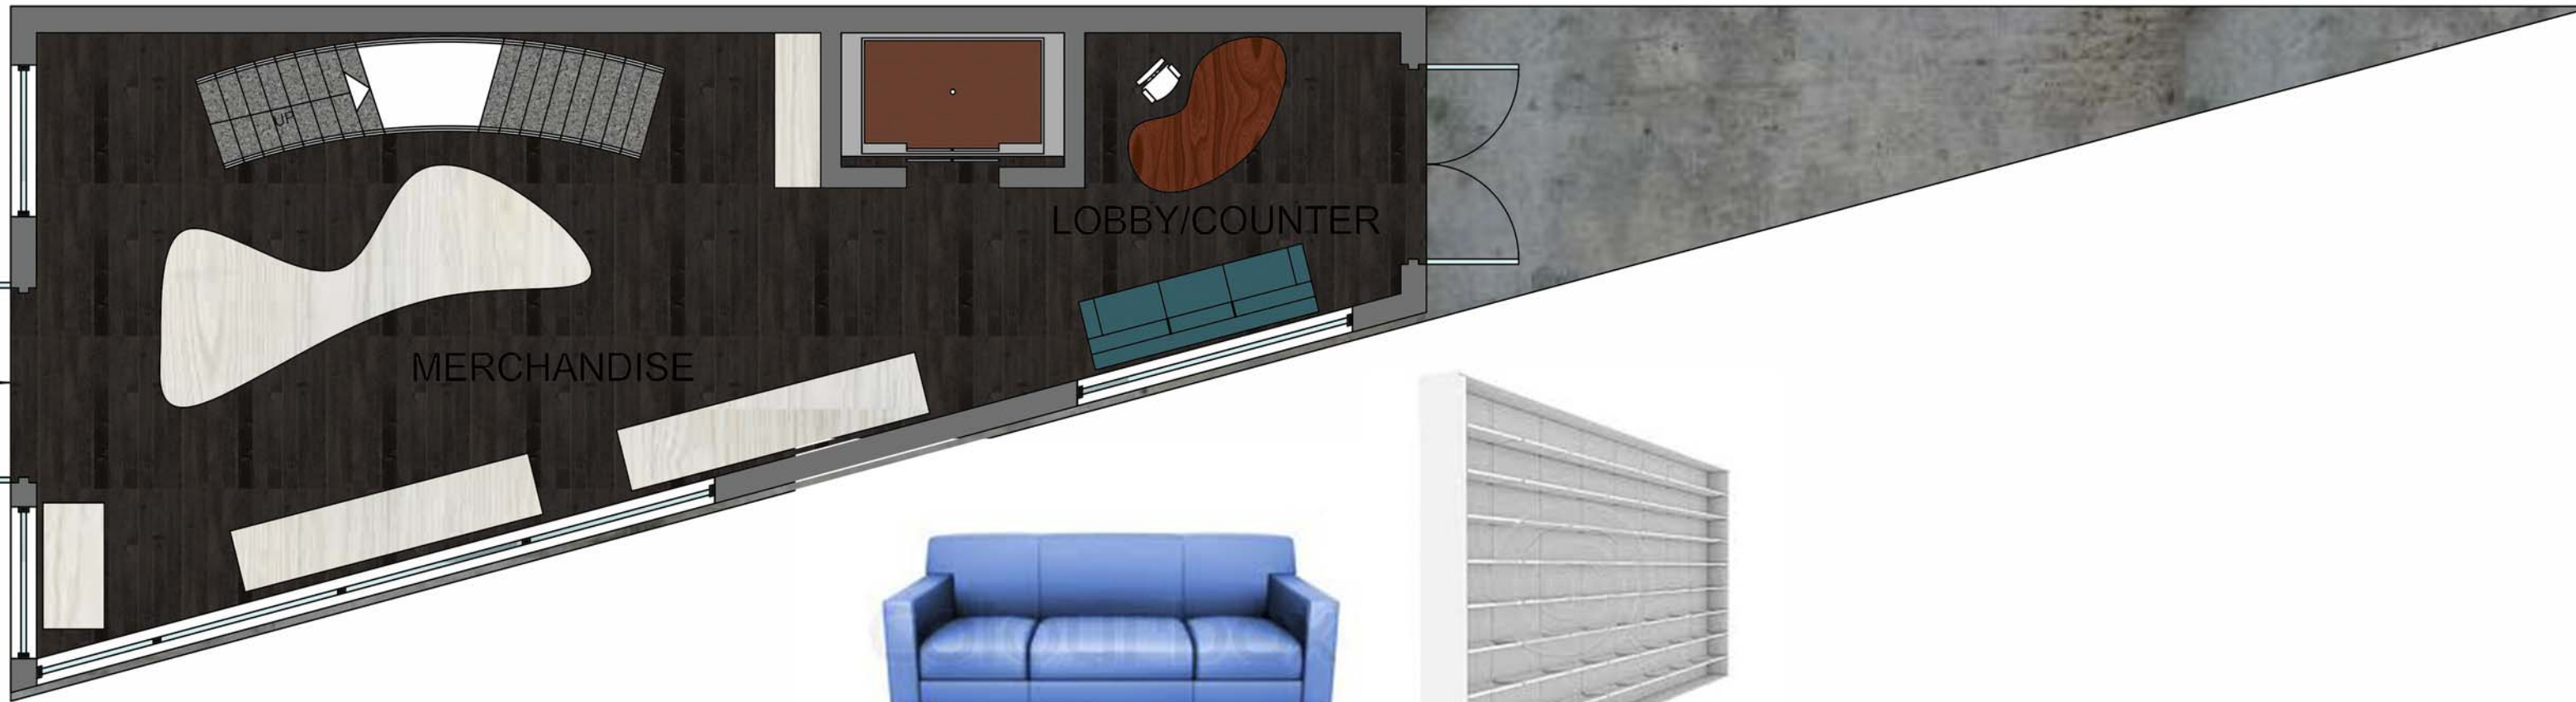


FIRST FLOOR PLAN


Scale:3/16



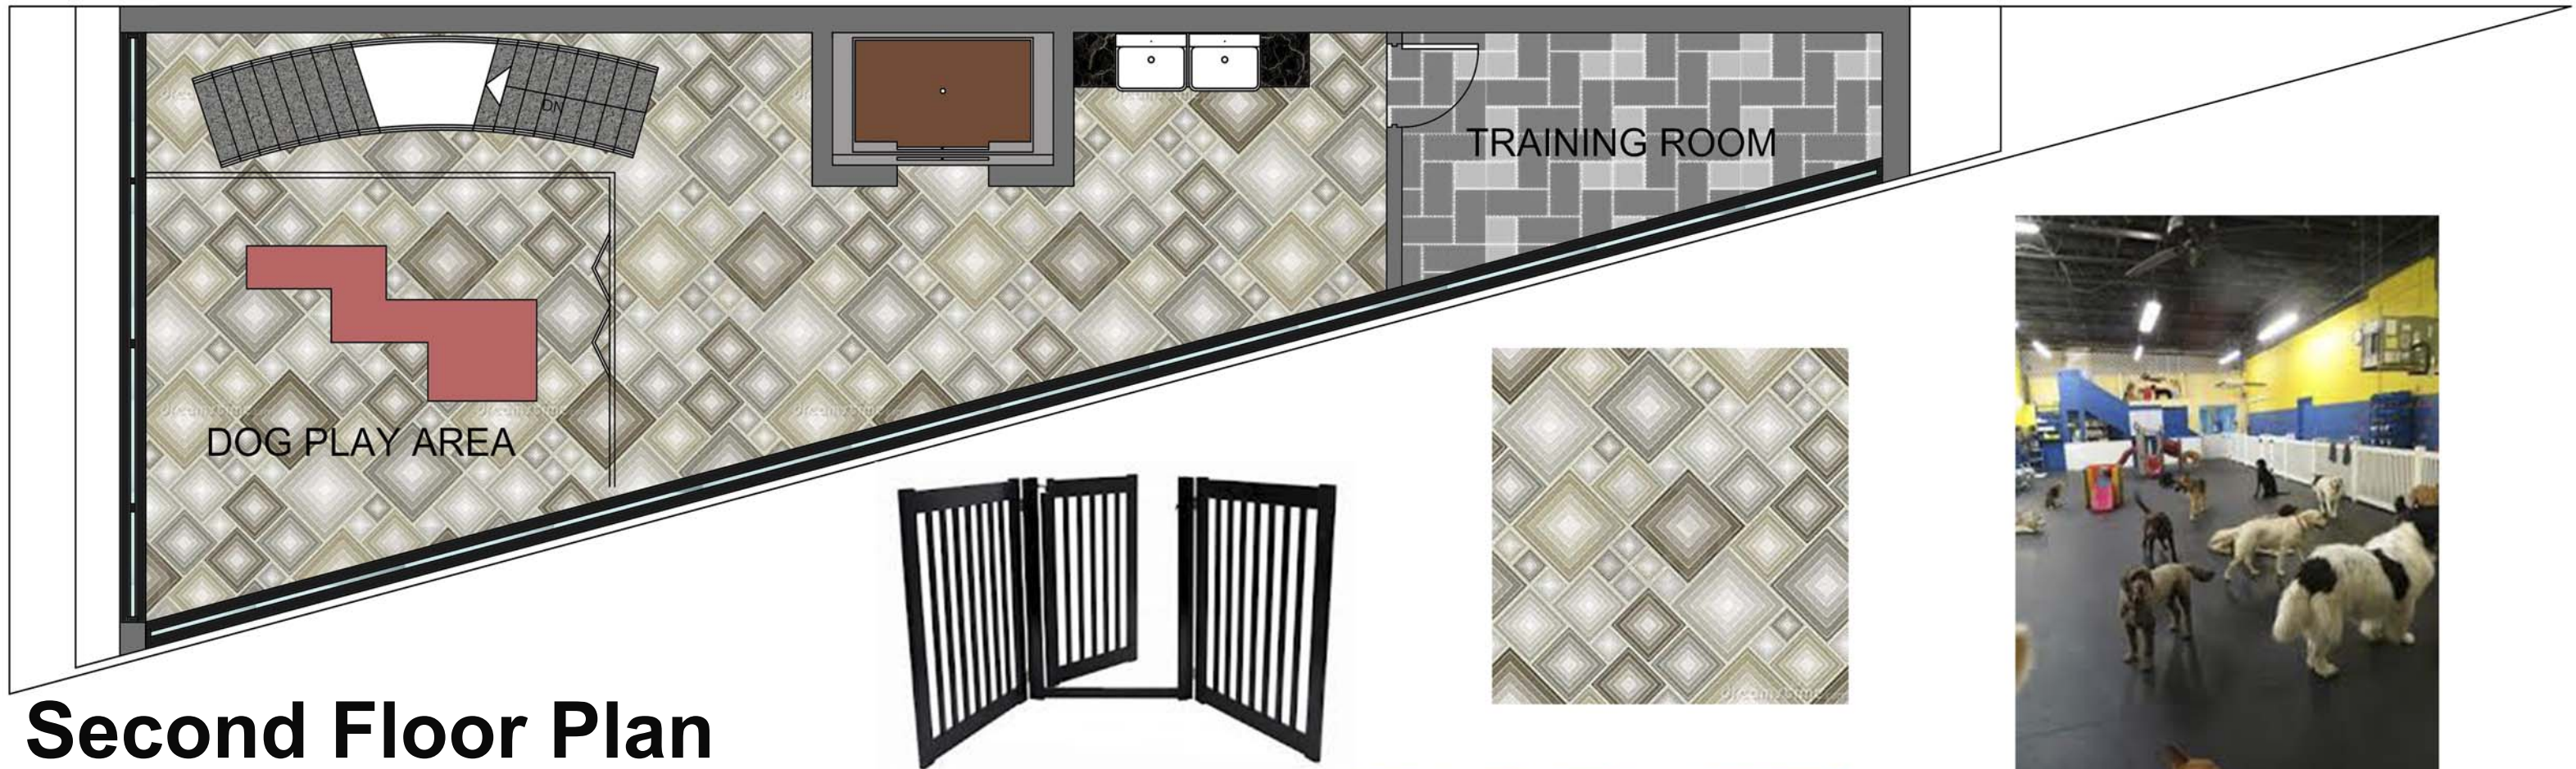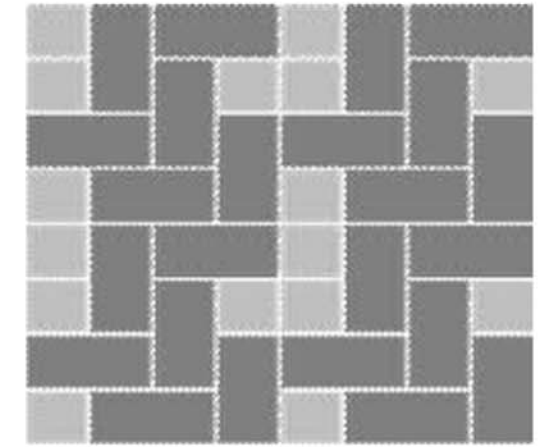


Alex Munzon
Arch 3510
Professor:
Bouratoglou

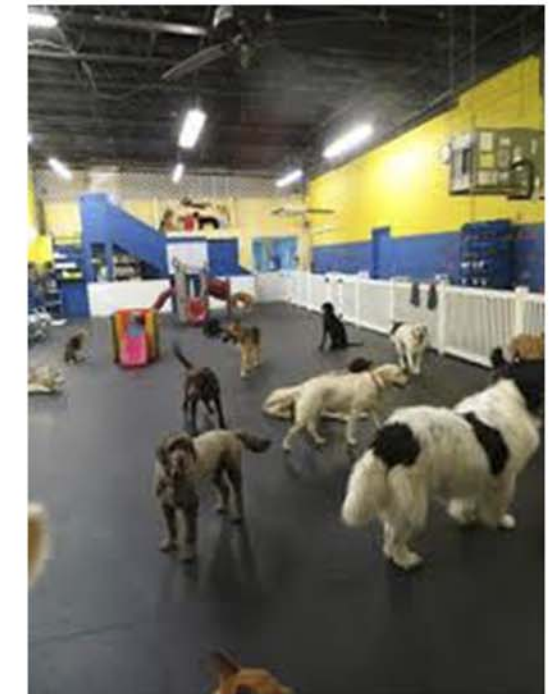


Second Floor Plan
Scale 3/16"



Alex Munzon
Arch 3510
Professor:
Bouratoglou



-  2x2 Fluorescent Lighting
-  Recessed Lighting
-  2x1 Fluorescent Lighting

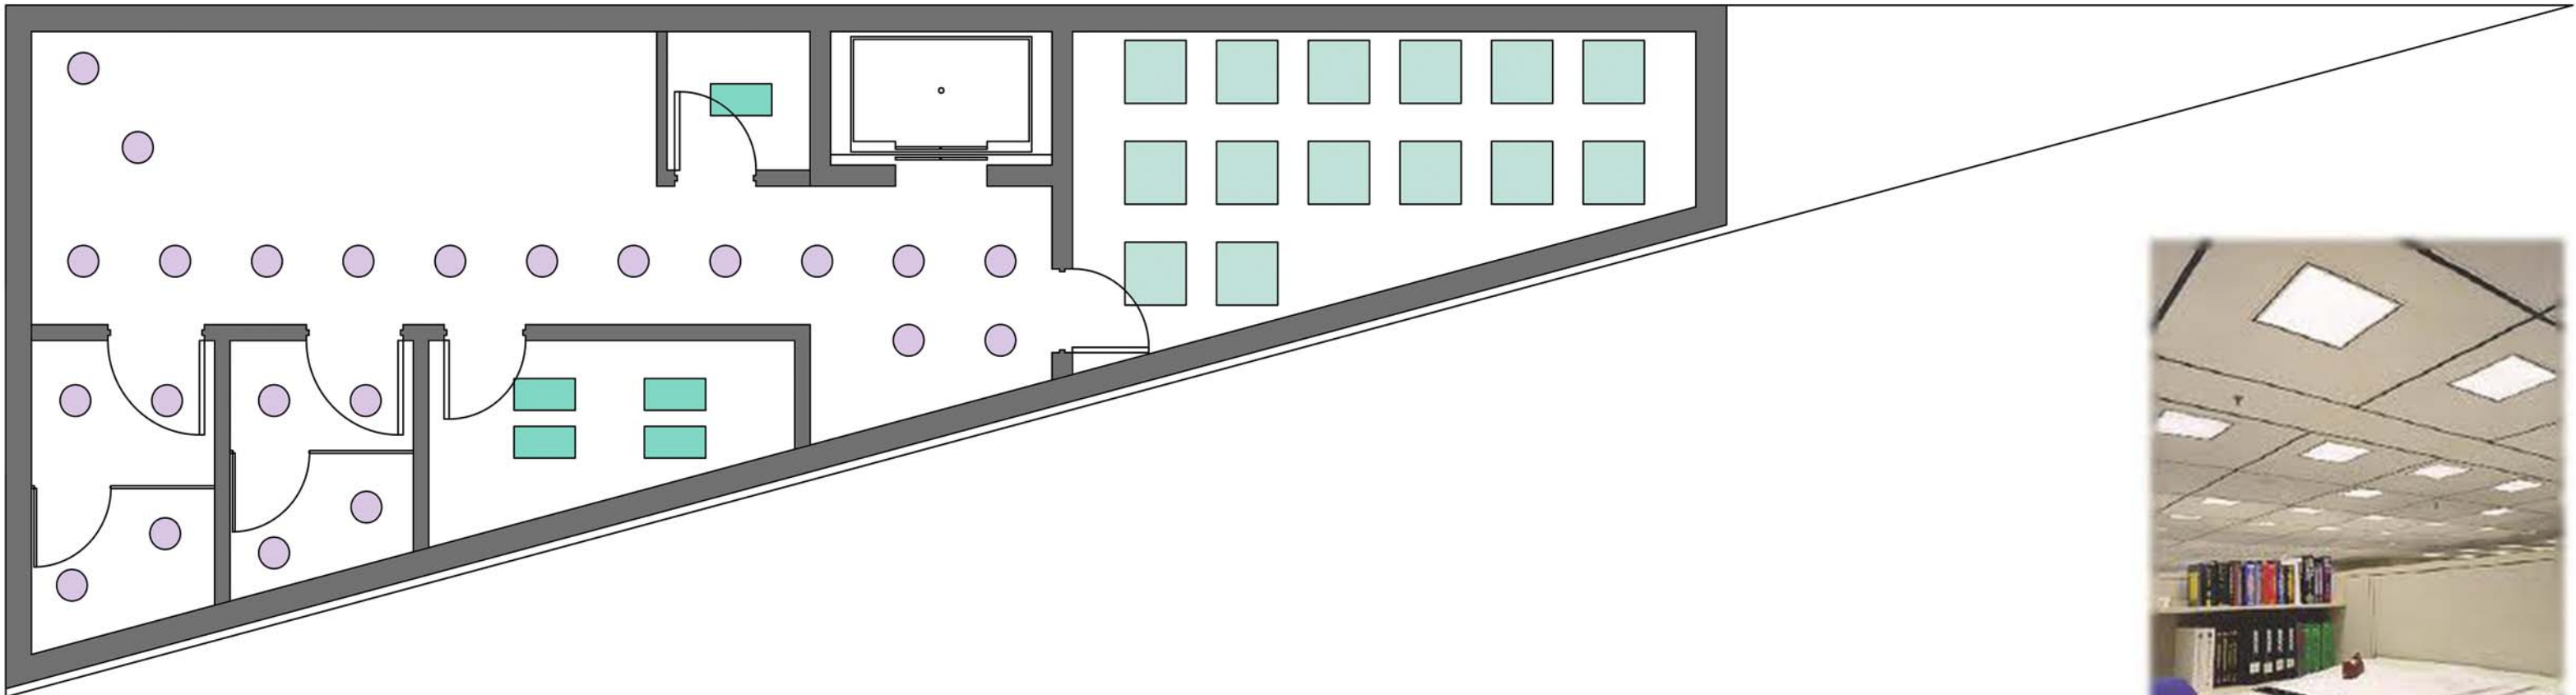

Basement Reflective Ceiling Floor Plan
 Scale 3/16"





Alex Munzon
Arch 3510
Professor:
Bouratoglou

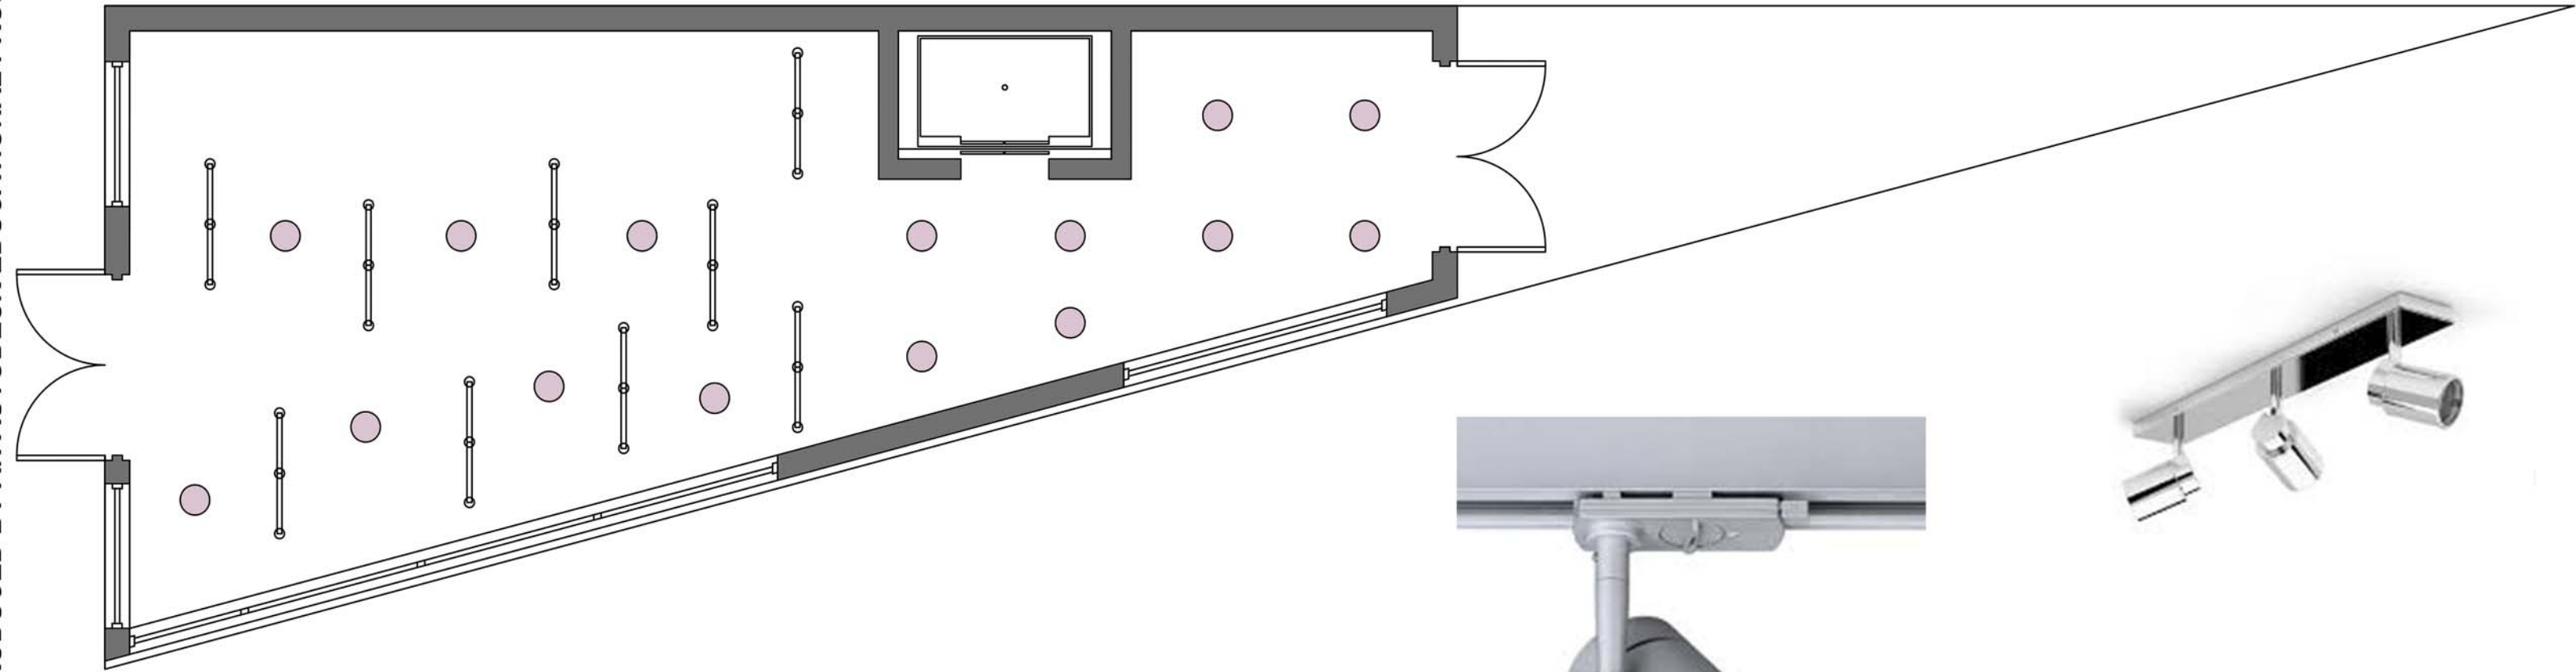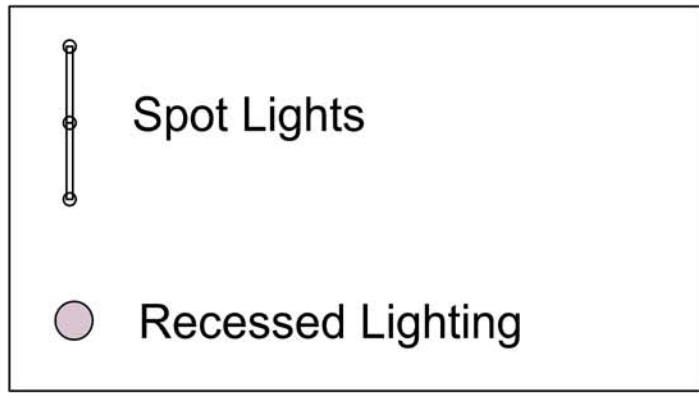

First Floor Reflective Ceiling Plan
 Scale 3/16"




Alex Munzon
Arch 3510
Professor:
Bouratoglou

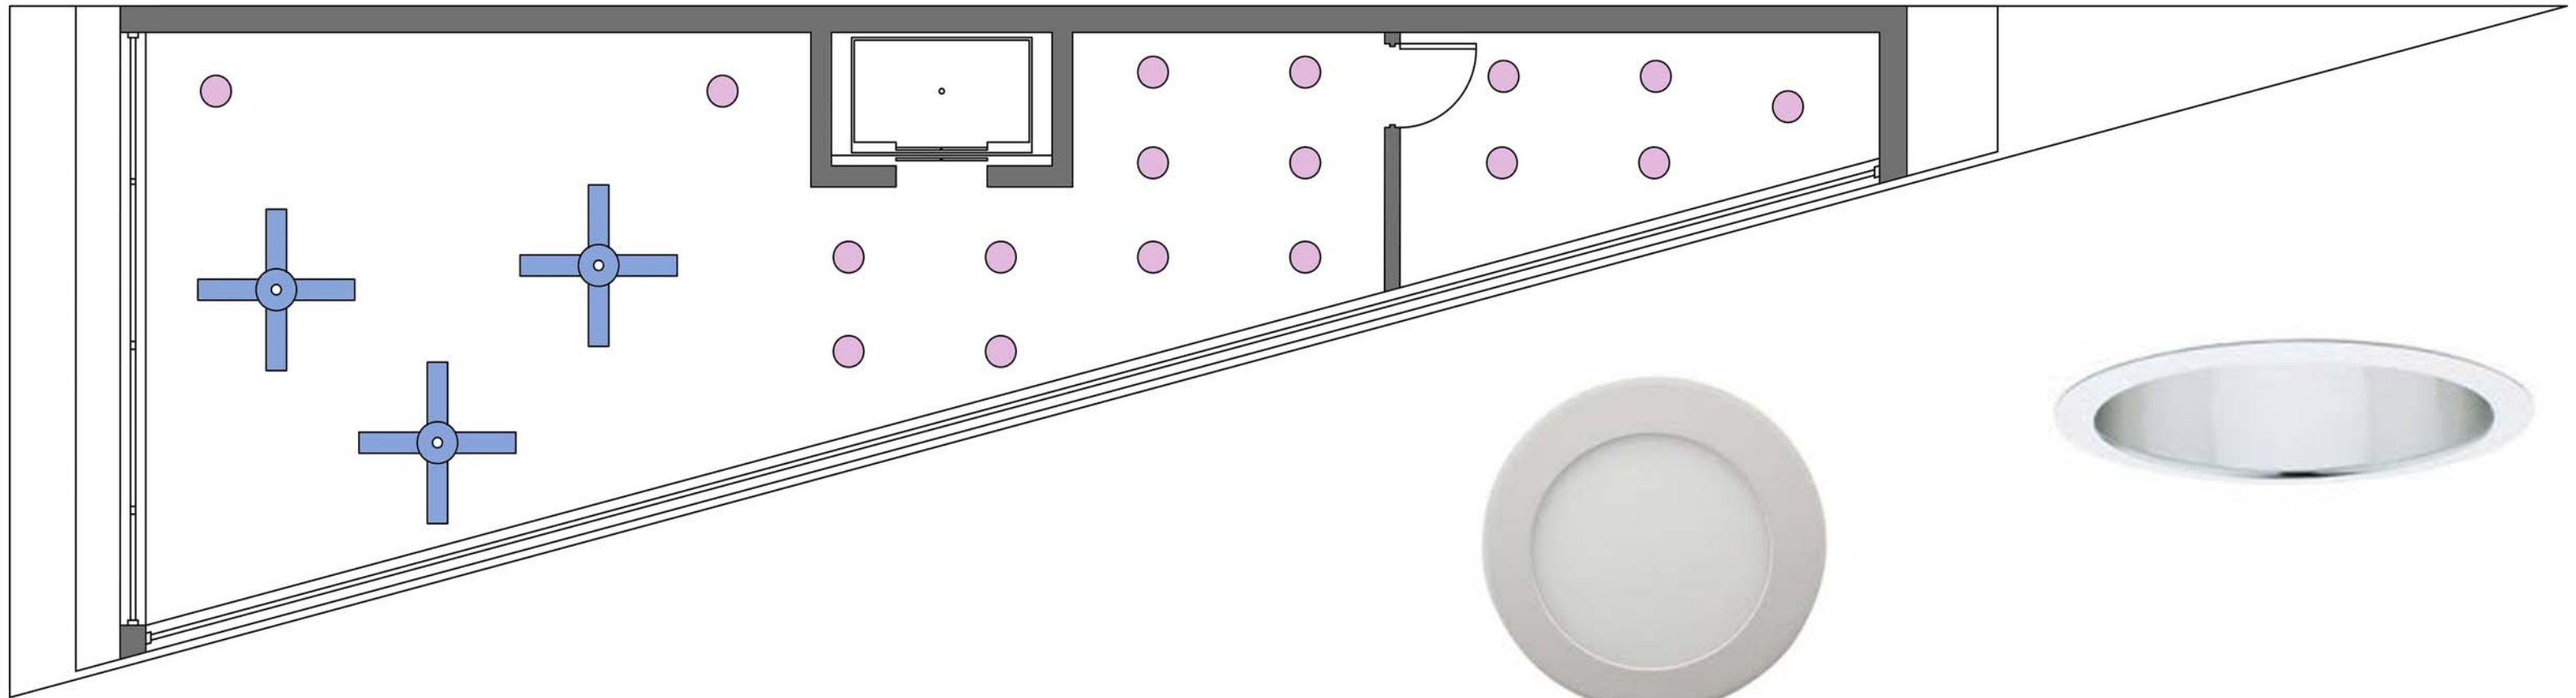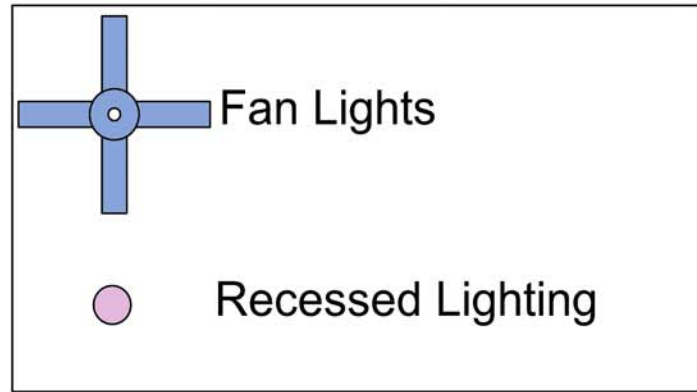

Second Reflective Ceiling Floor Plan
 Scale 3/16"

Alex Munzon
Arch 3510
Professor:
Bouratoglou

Alex Munzon
Design V 3510

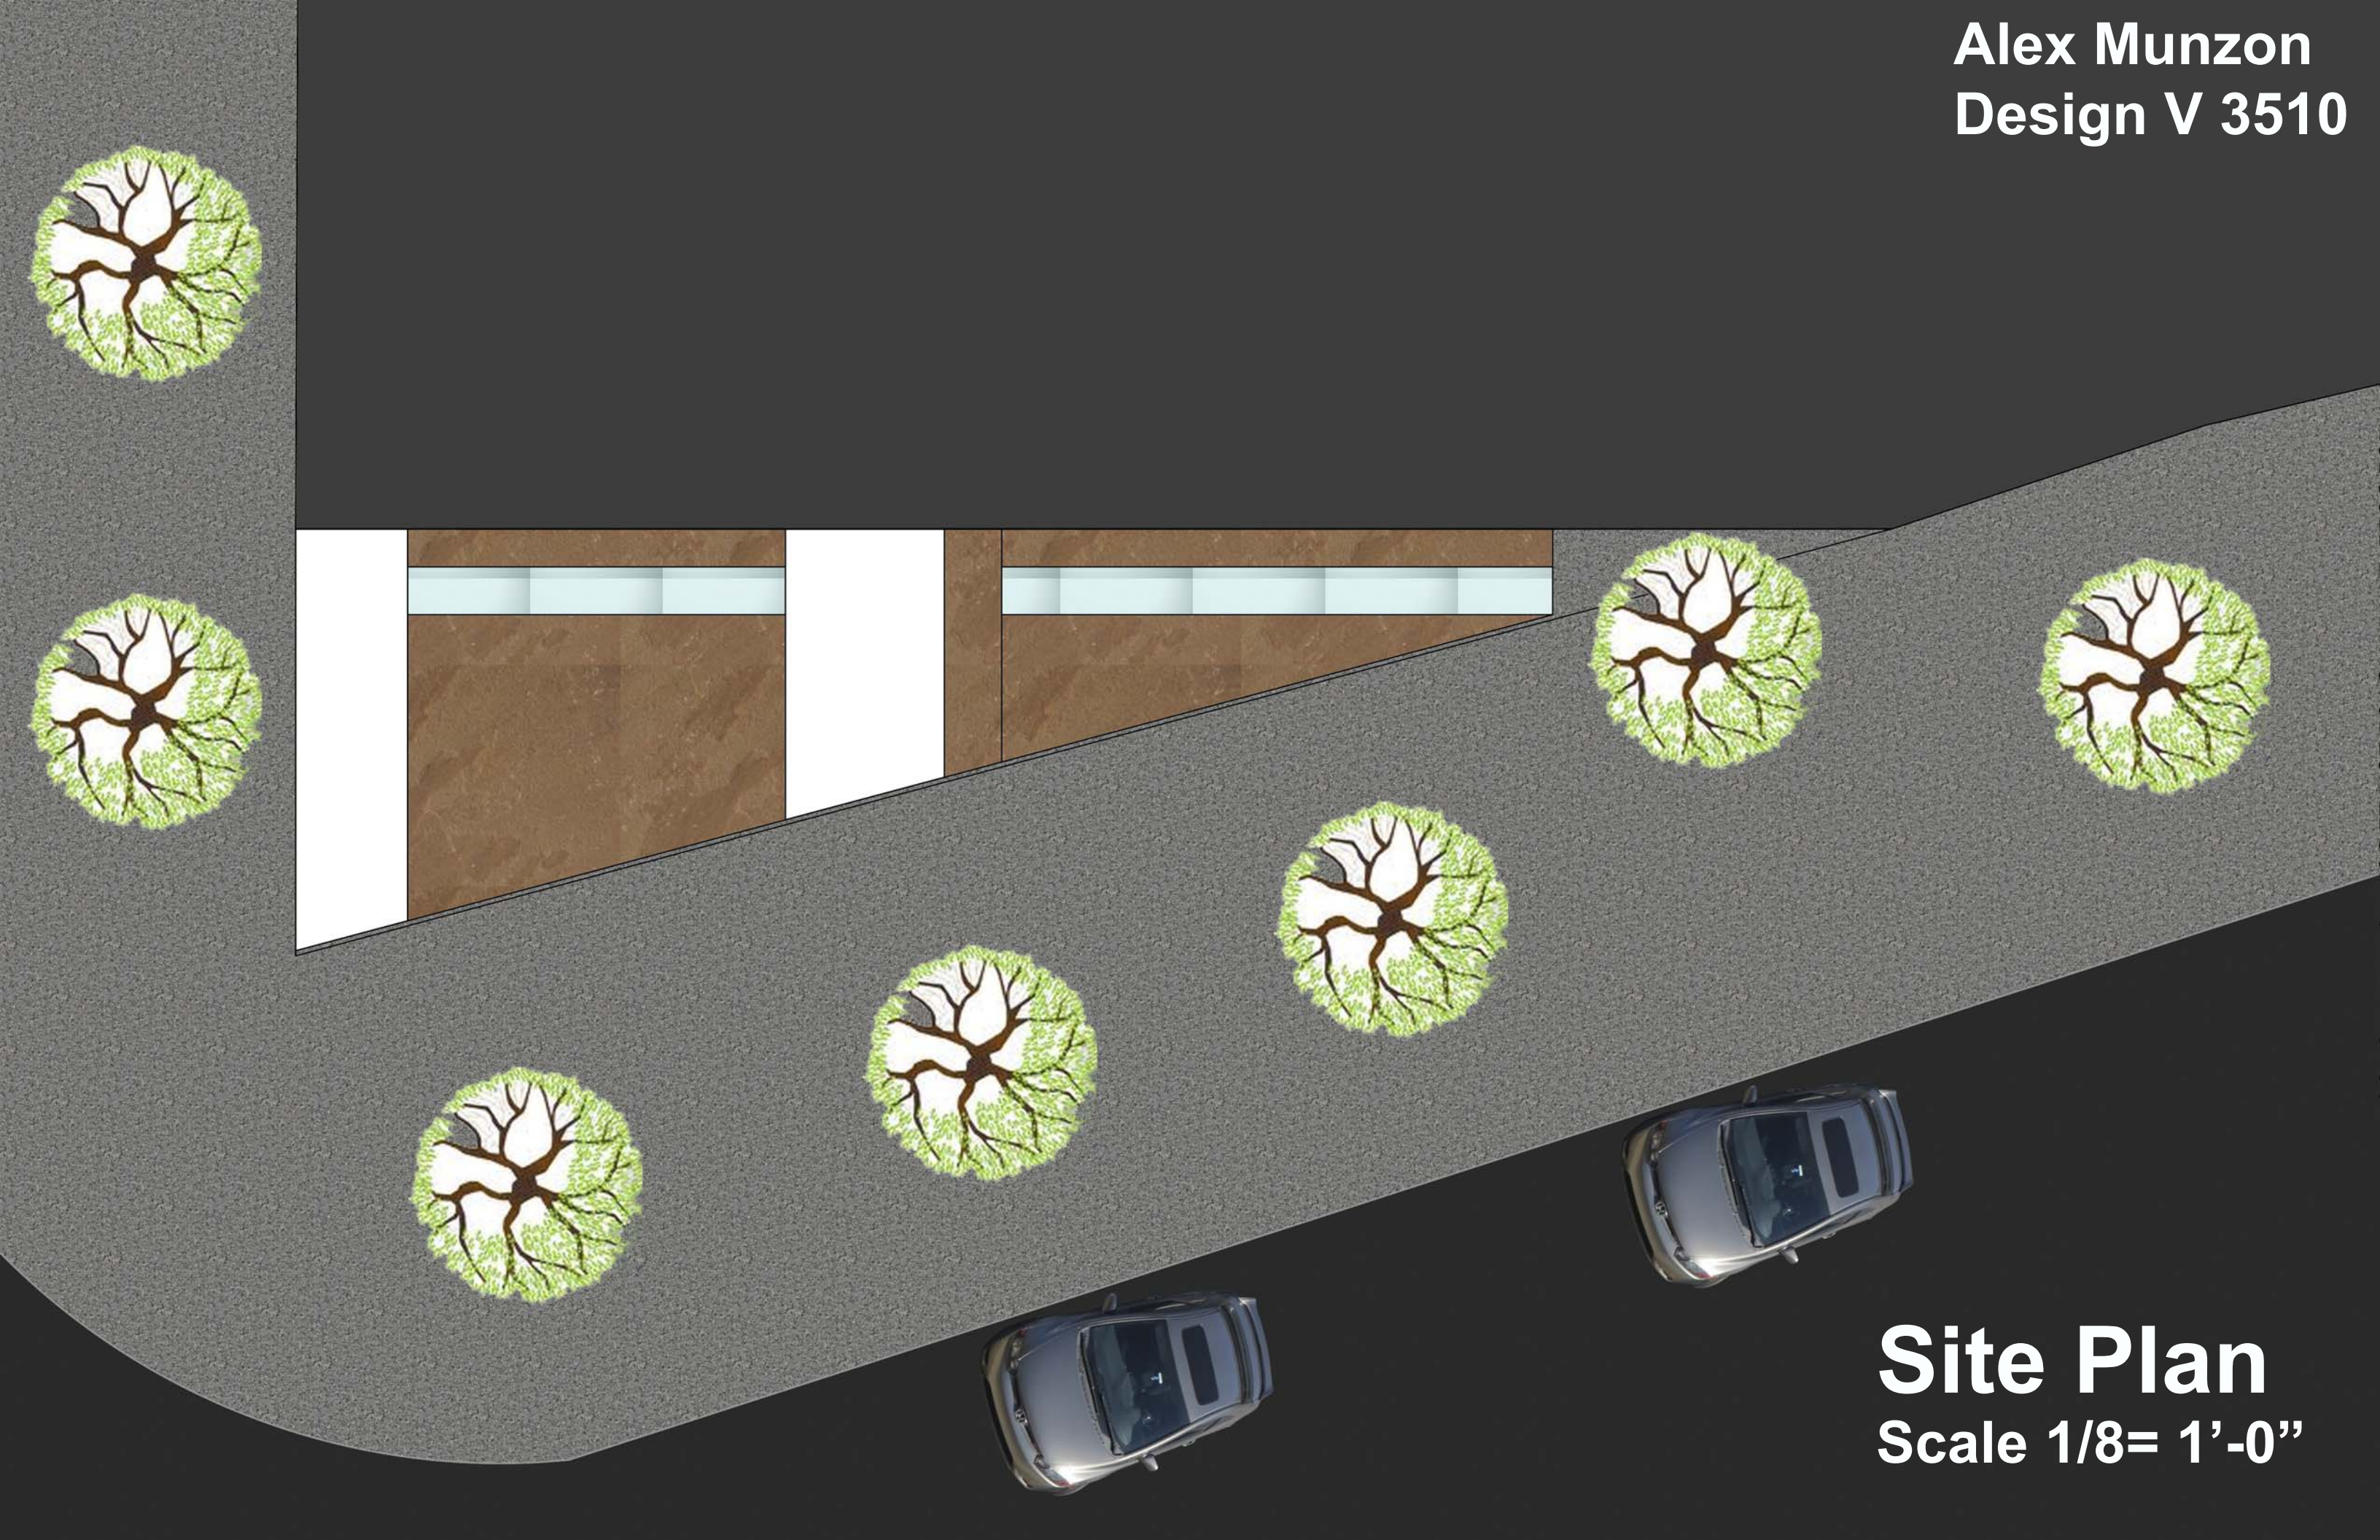

Site Plan
Scale 1/8" = 1'-0"


East Elevation

Alex Munzon
Design V 3510




**North
Elevation**

**Alex Munzon
Design V 3510**

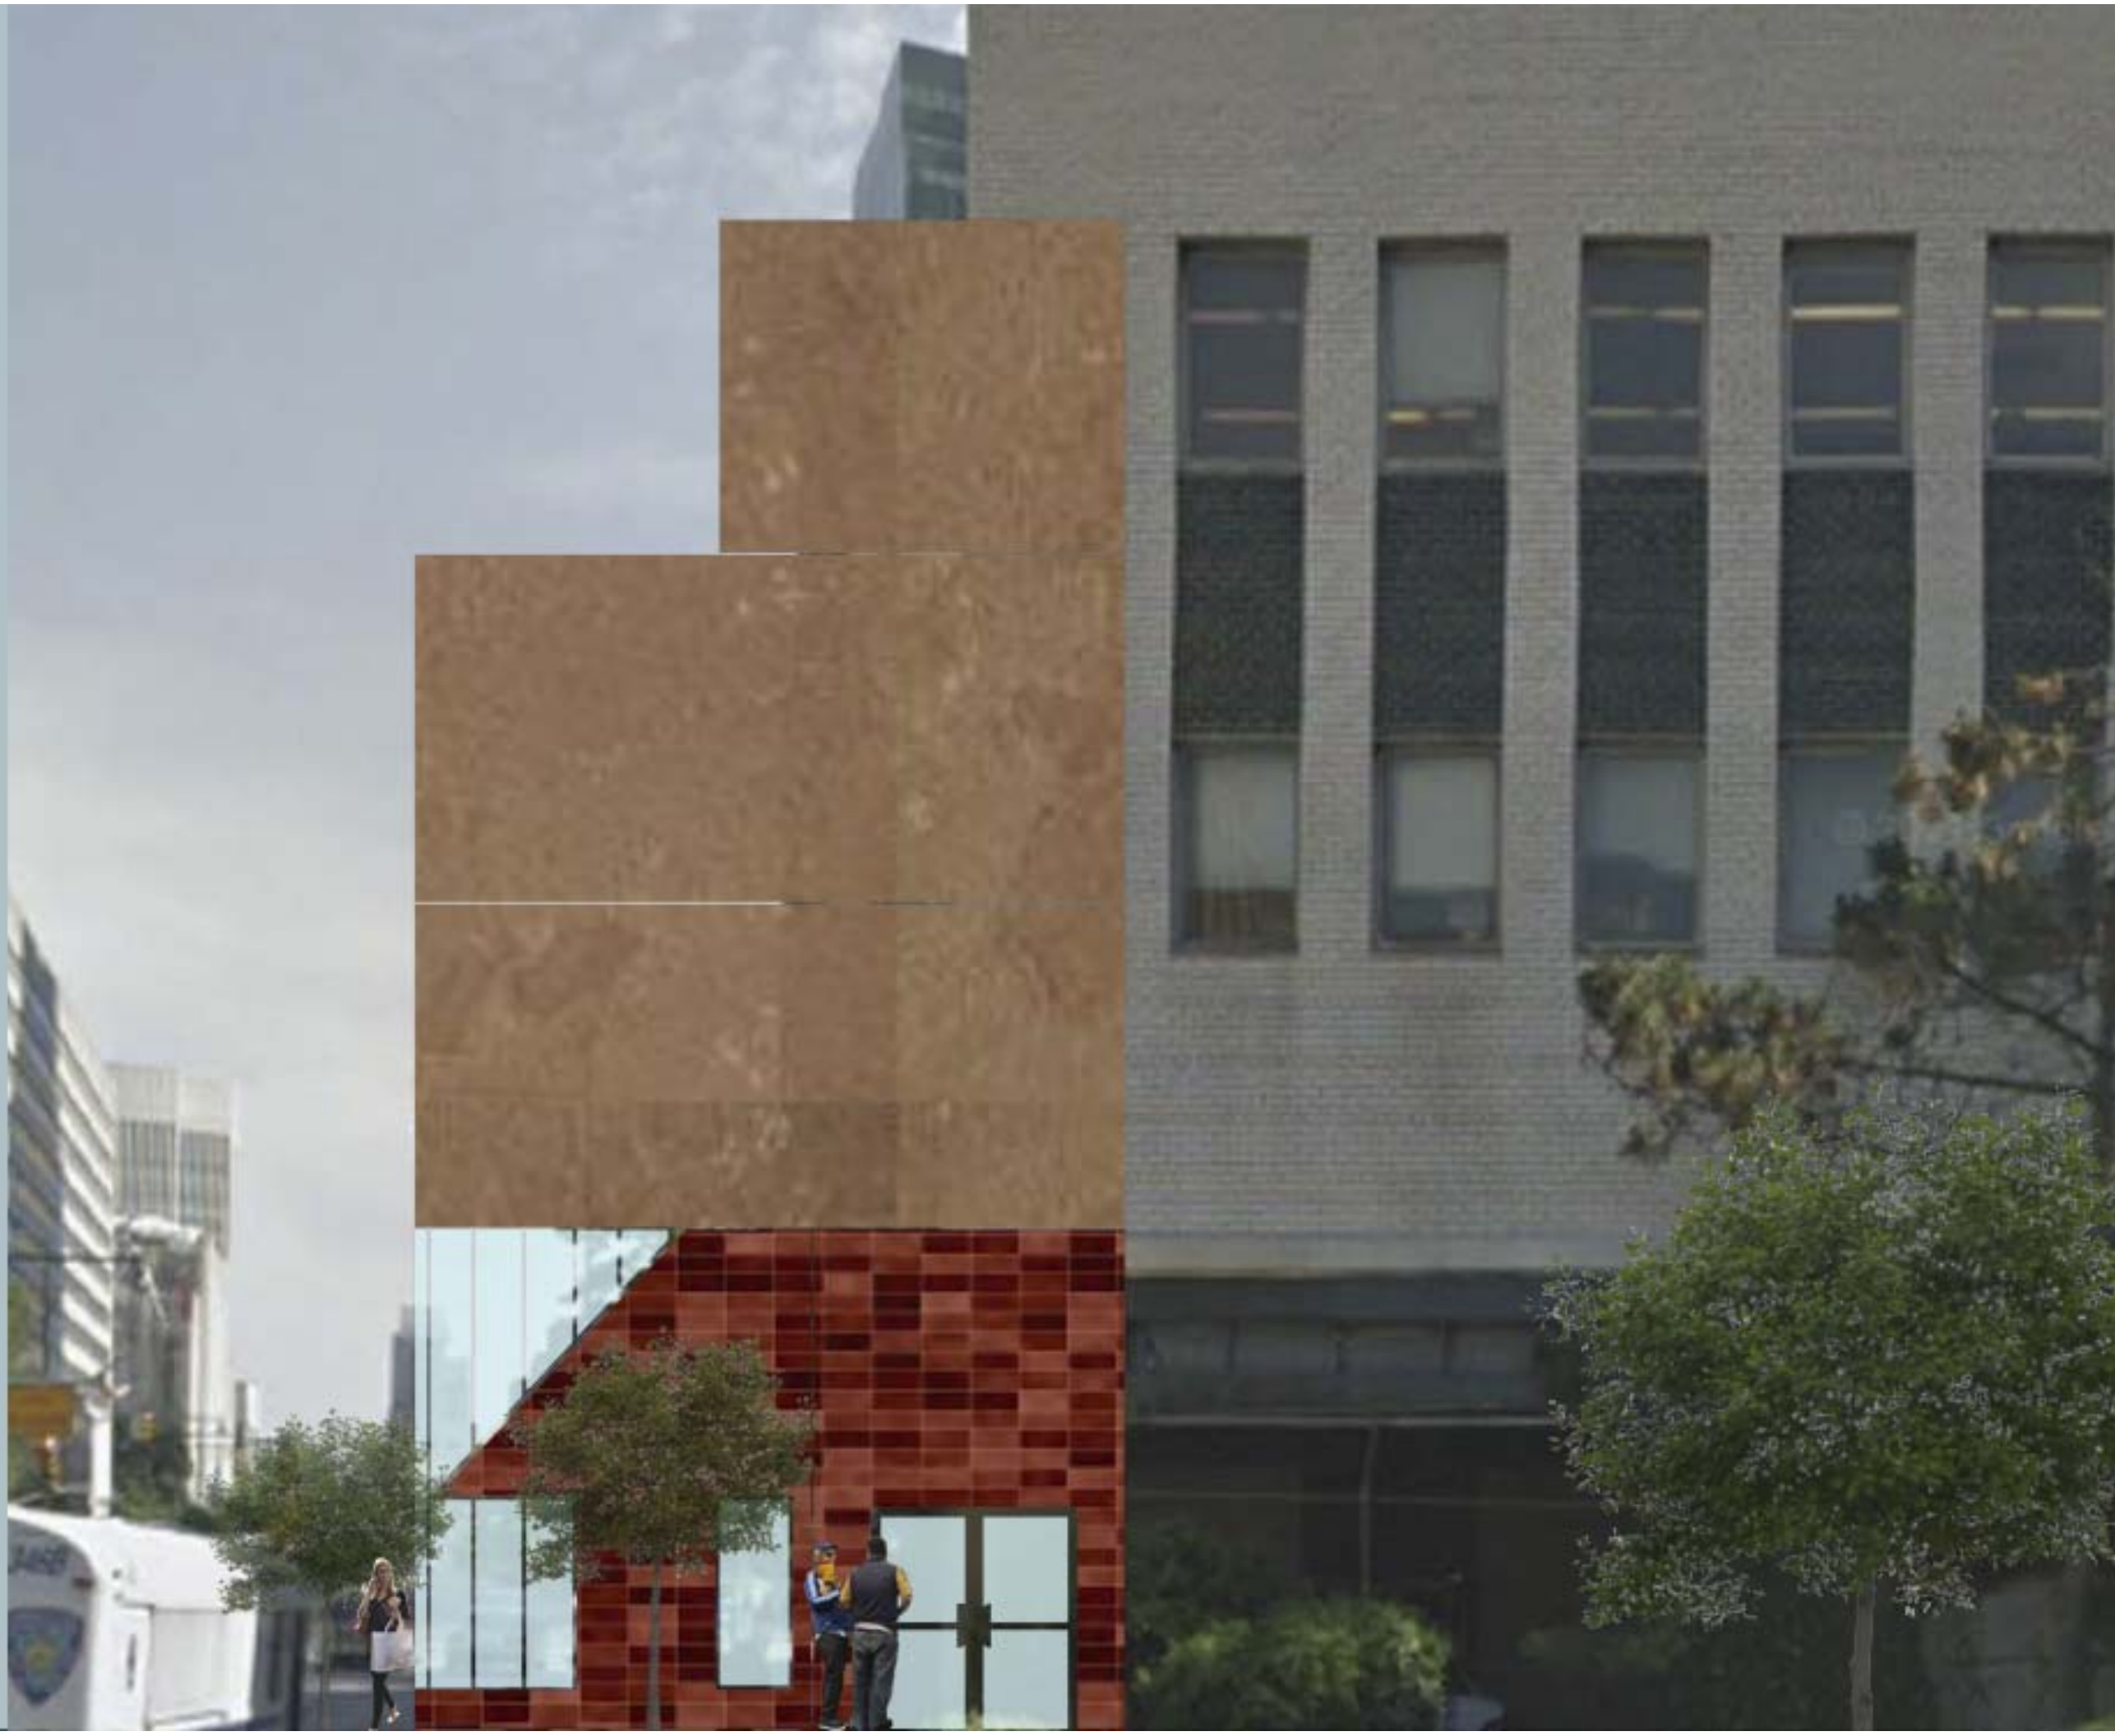

South Elevation


Alex Munzon
Design V Arch 3510

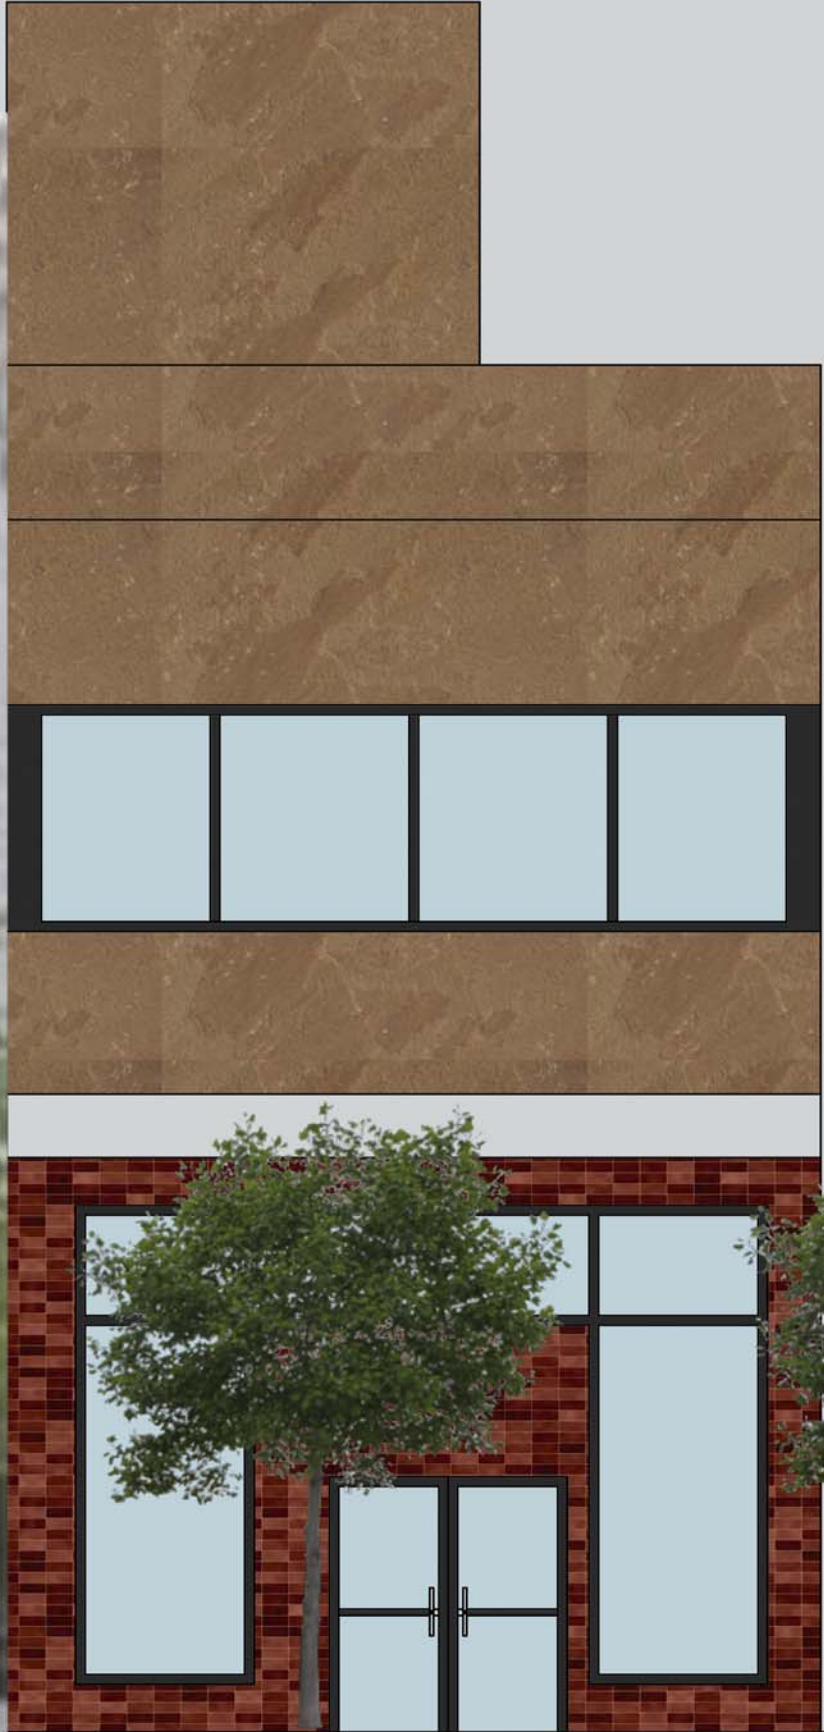

Section Looking West
Alex Munzon
Design V 3510



**Model
Pictures**

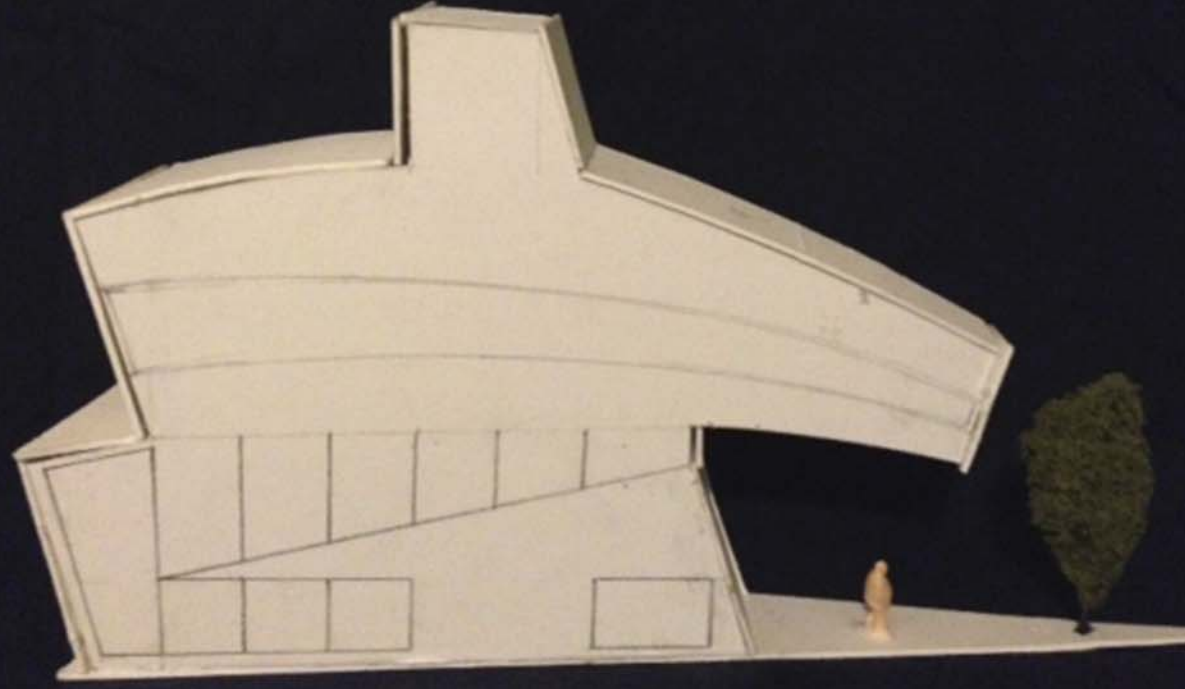

**Alex Munzon
Design V
Arch 3510**