



ELEVATIONS - SCALE: 1/8" = 1'-0"

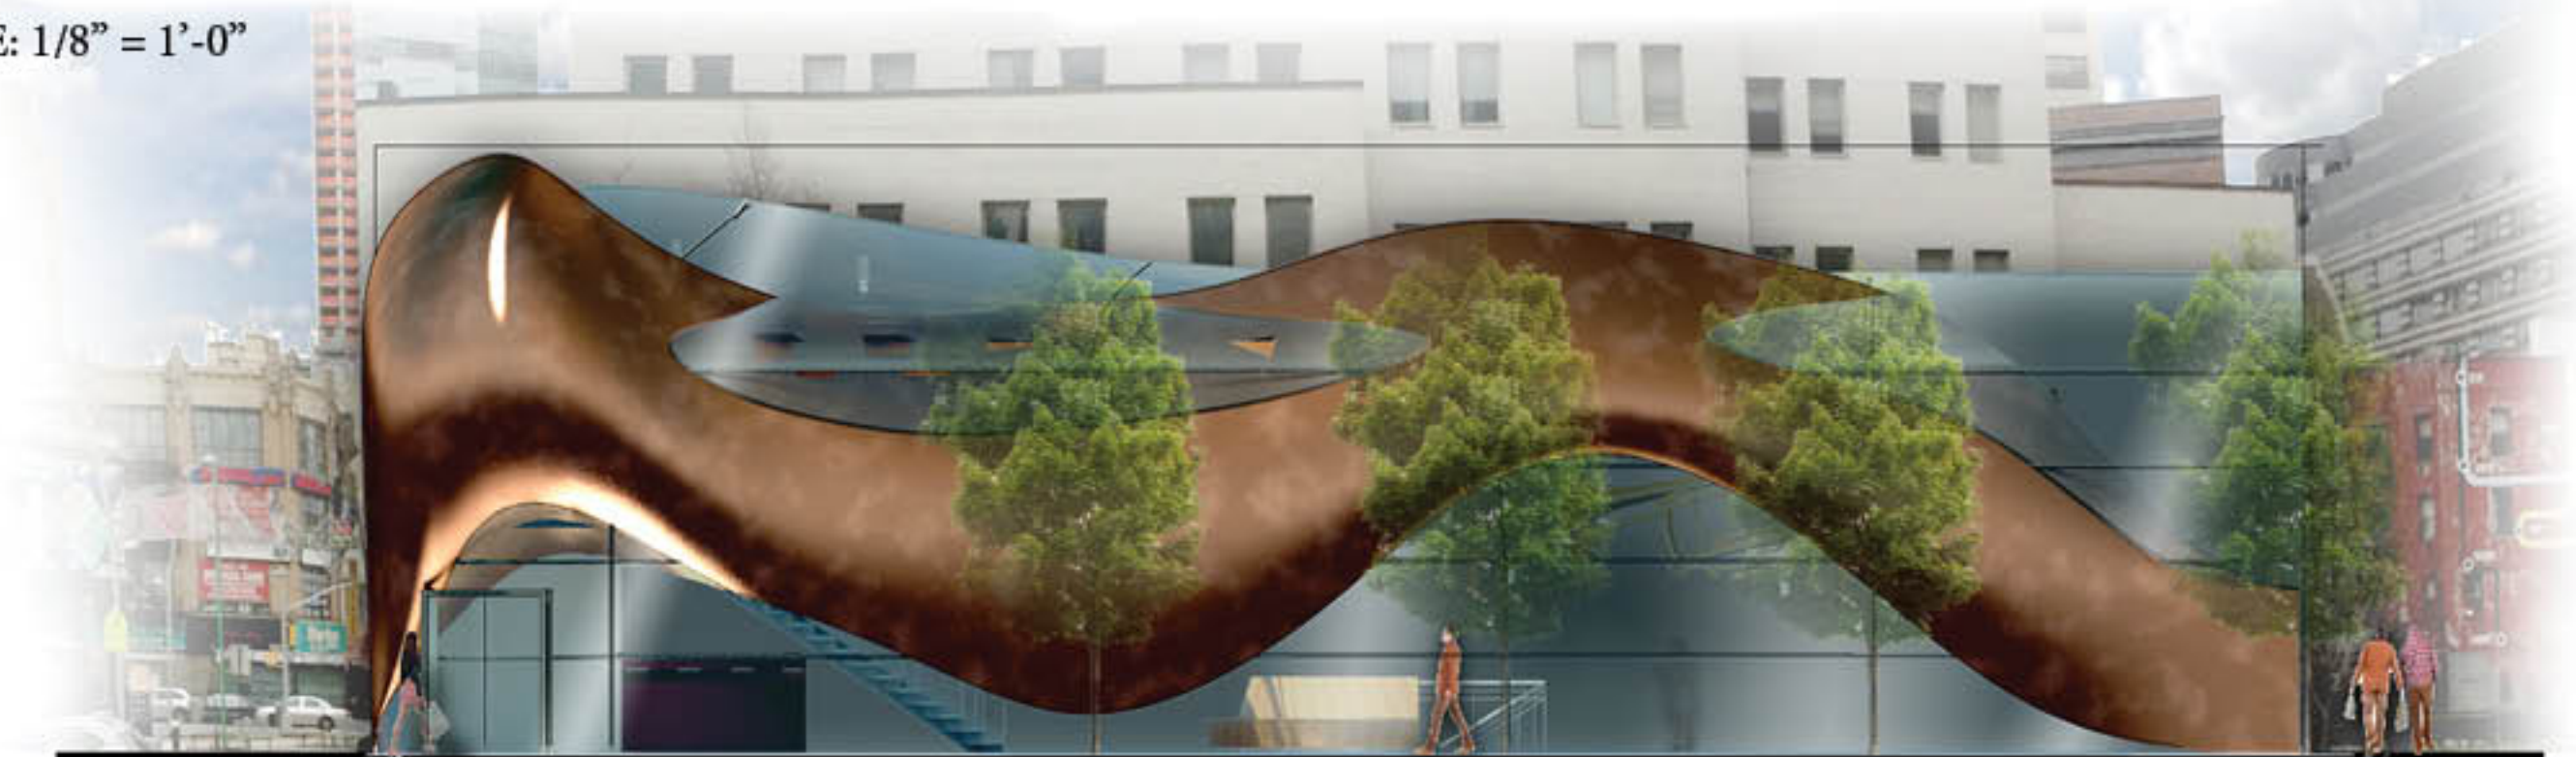

WEST ELEVATION

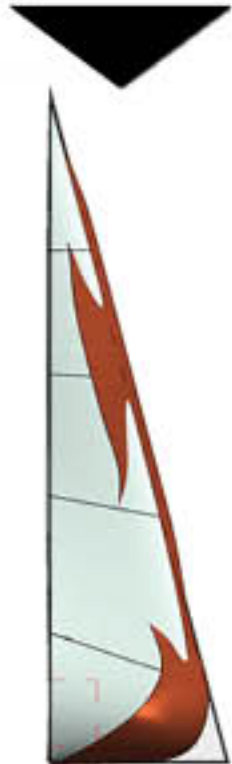

SOUTH ELEVATION



NORTH ELEVATION

