

C




SALES FLOOR: RUG




STOCKROOM FLOOR: CONCRETE



FURNITURE MATERIAL: WOOD

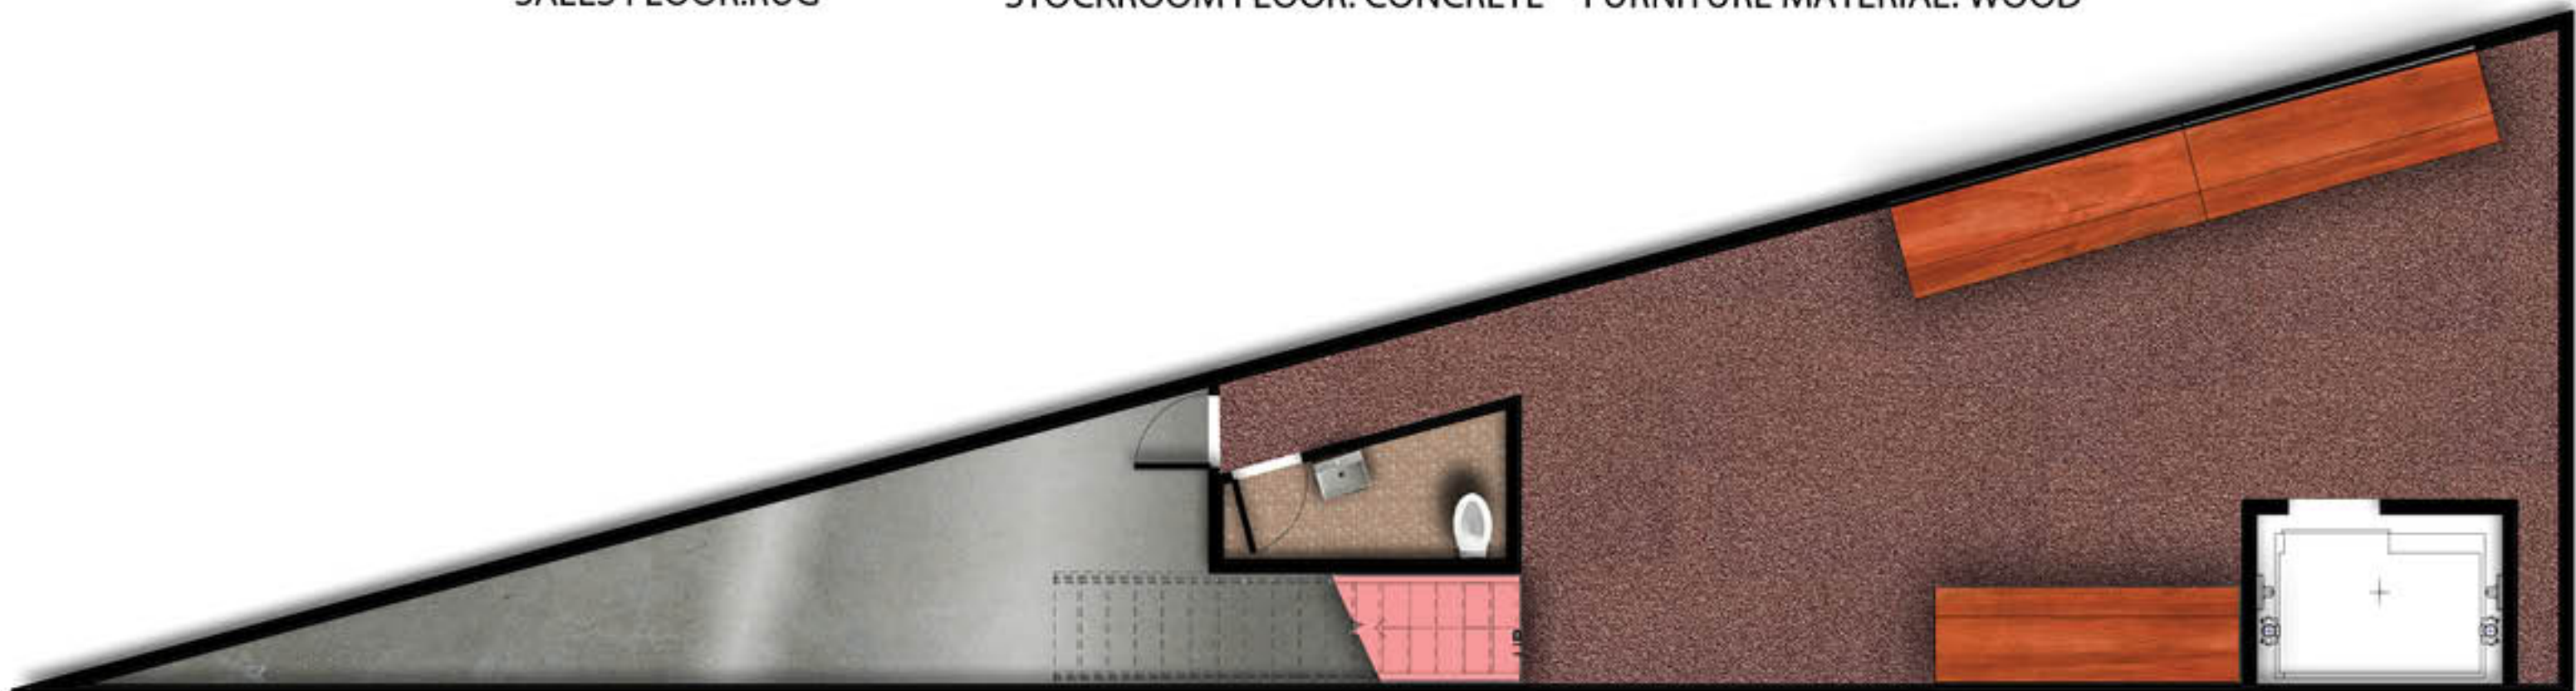

DISPLAY/PRODUCT

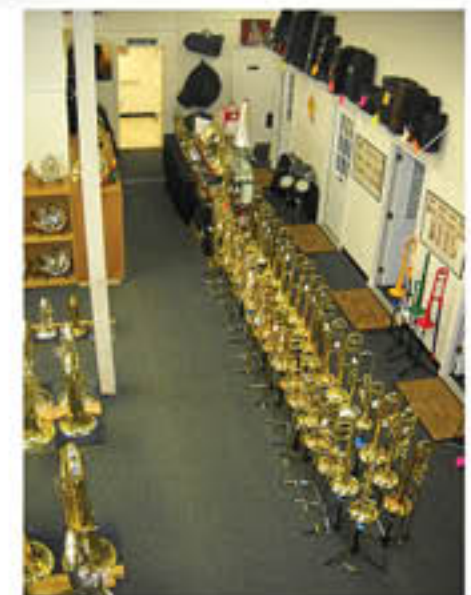

FLOOR PLAN - SCALE: 3/16" = 1'-0"