


# 2



White Tiles



Furniture Material: Wood

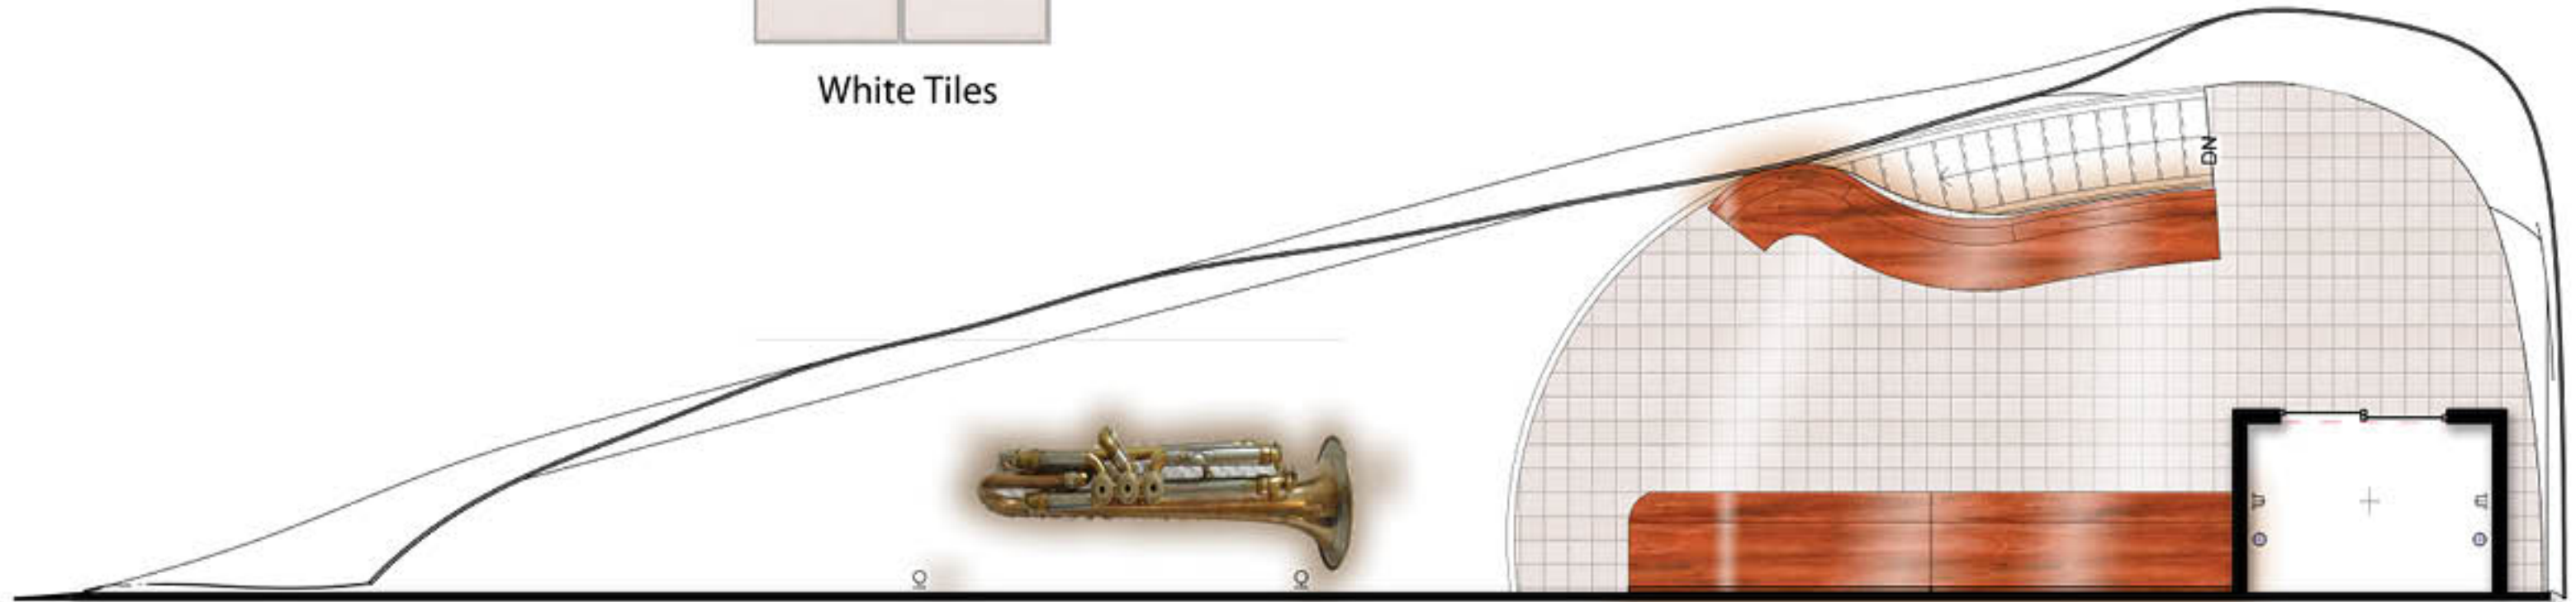

## Strings Family



DISPLAY/ PRODUCT



FLOOR PLAN - SCALE: 3/16" = 1'-0"