



ROOF PLAN

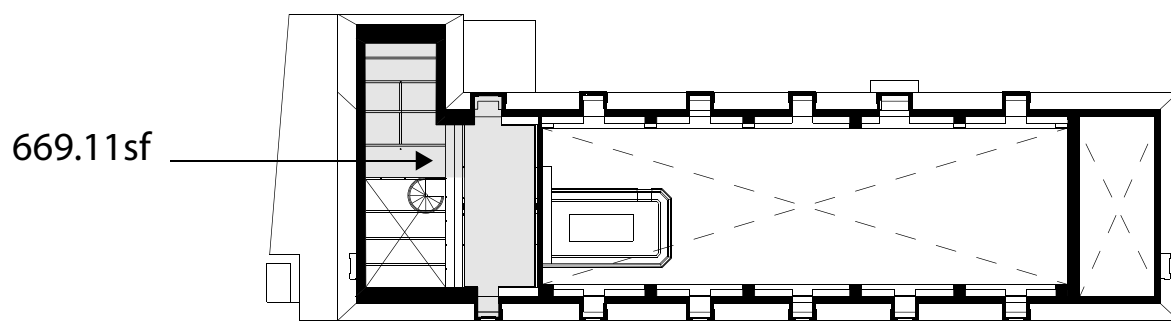


669.11sf


MEZZANINE LEVEL

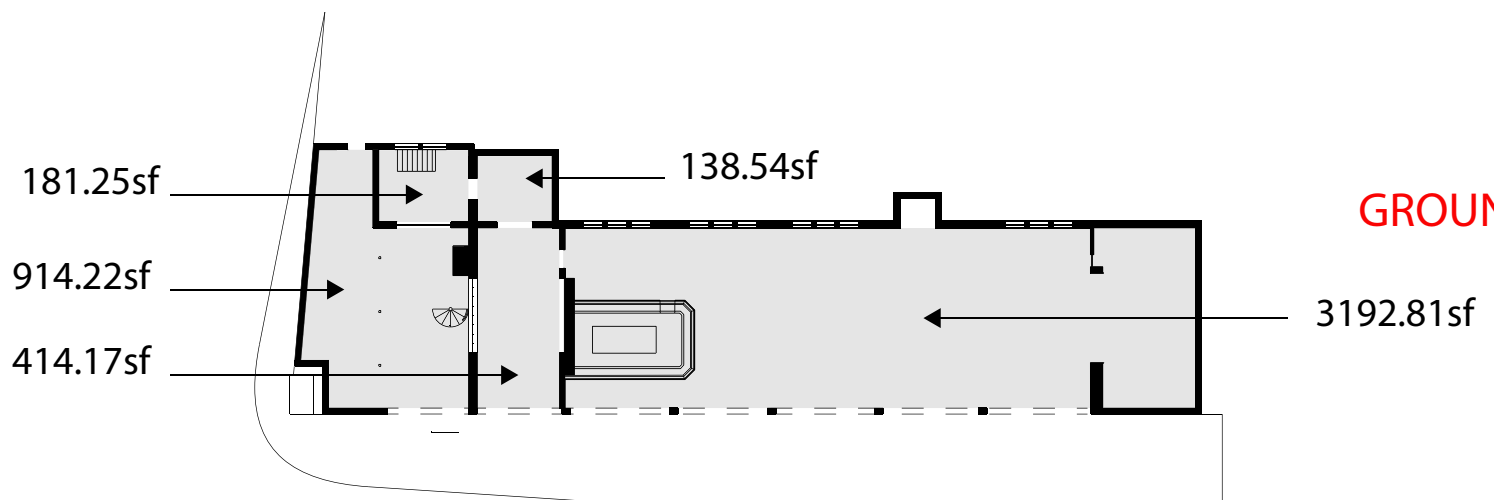


GROUND LEVEL

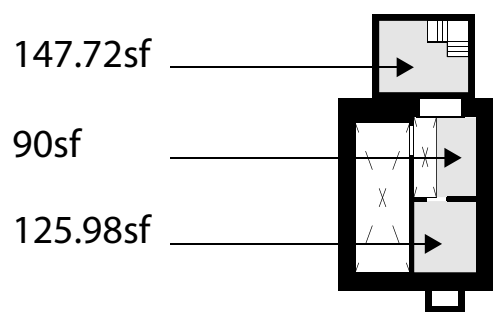

MECHANICAL 1 LEVEL

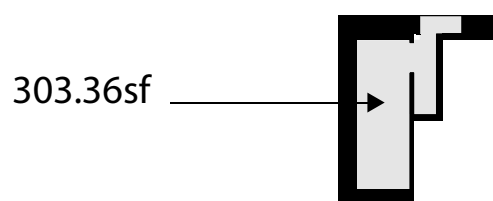

MECHANICAL 2 LEVEL

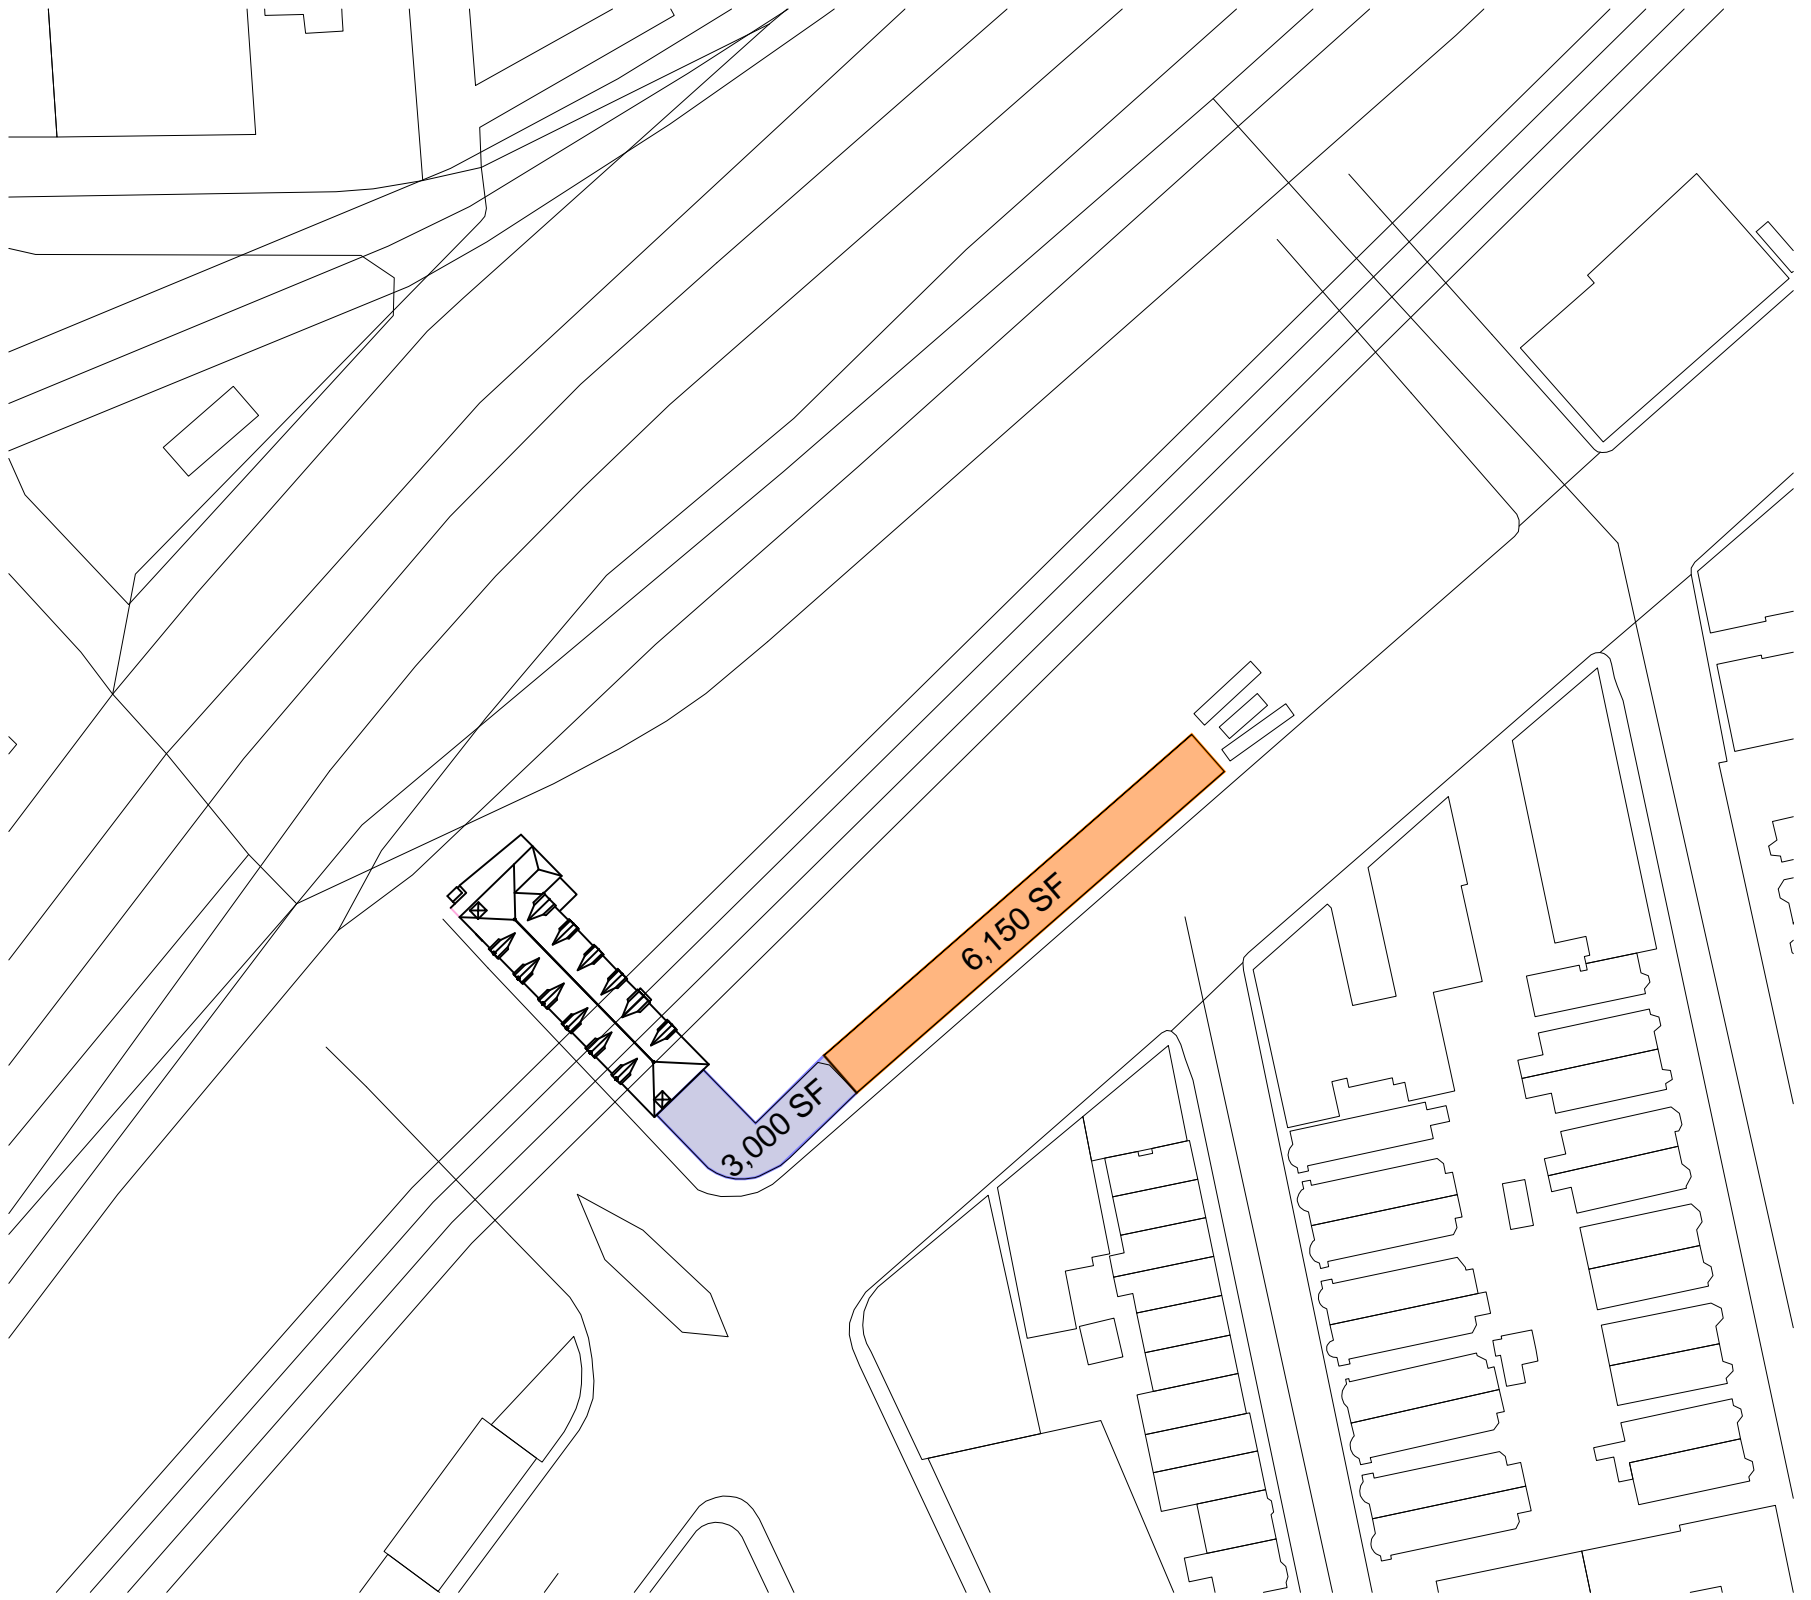

SITE

GARRISON AVE

23.721


HUNTS POINT AVE


7.231

2.450

SITE MODEL SCALE:
3/64" = 1'-0"

MODEL SIZE: 18" x24"

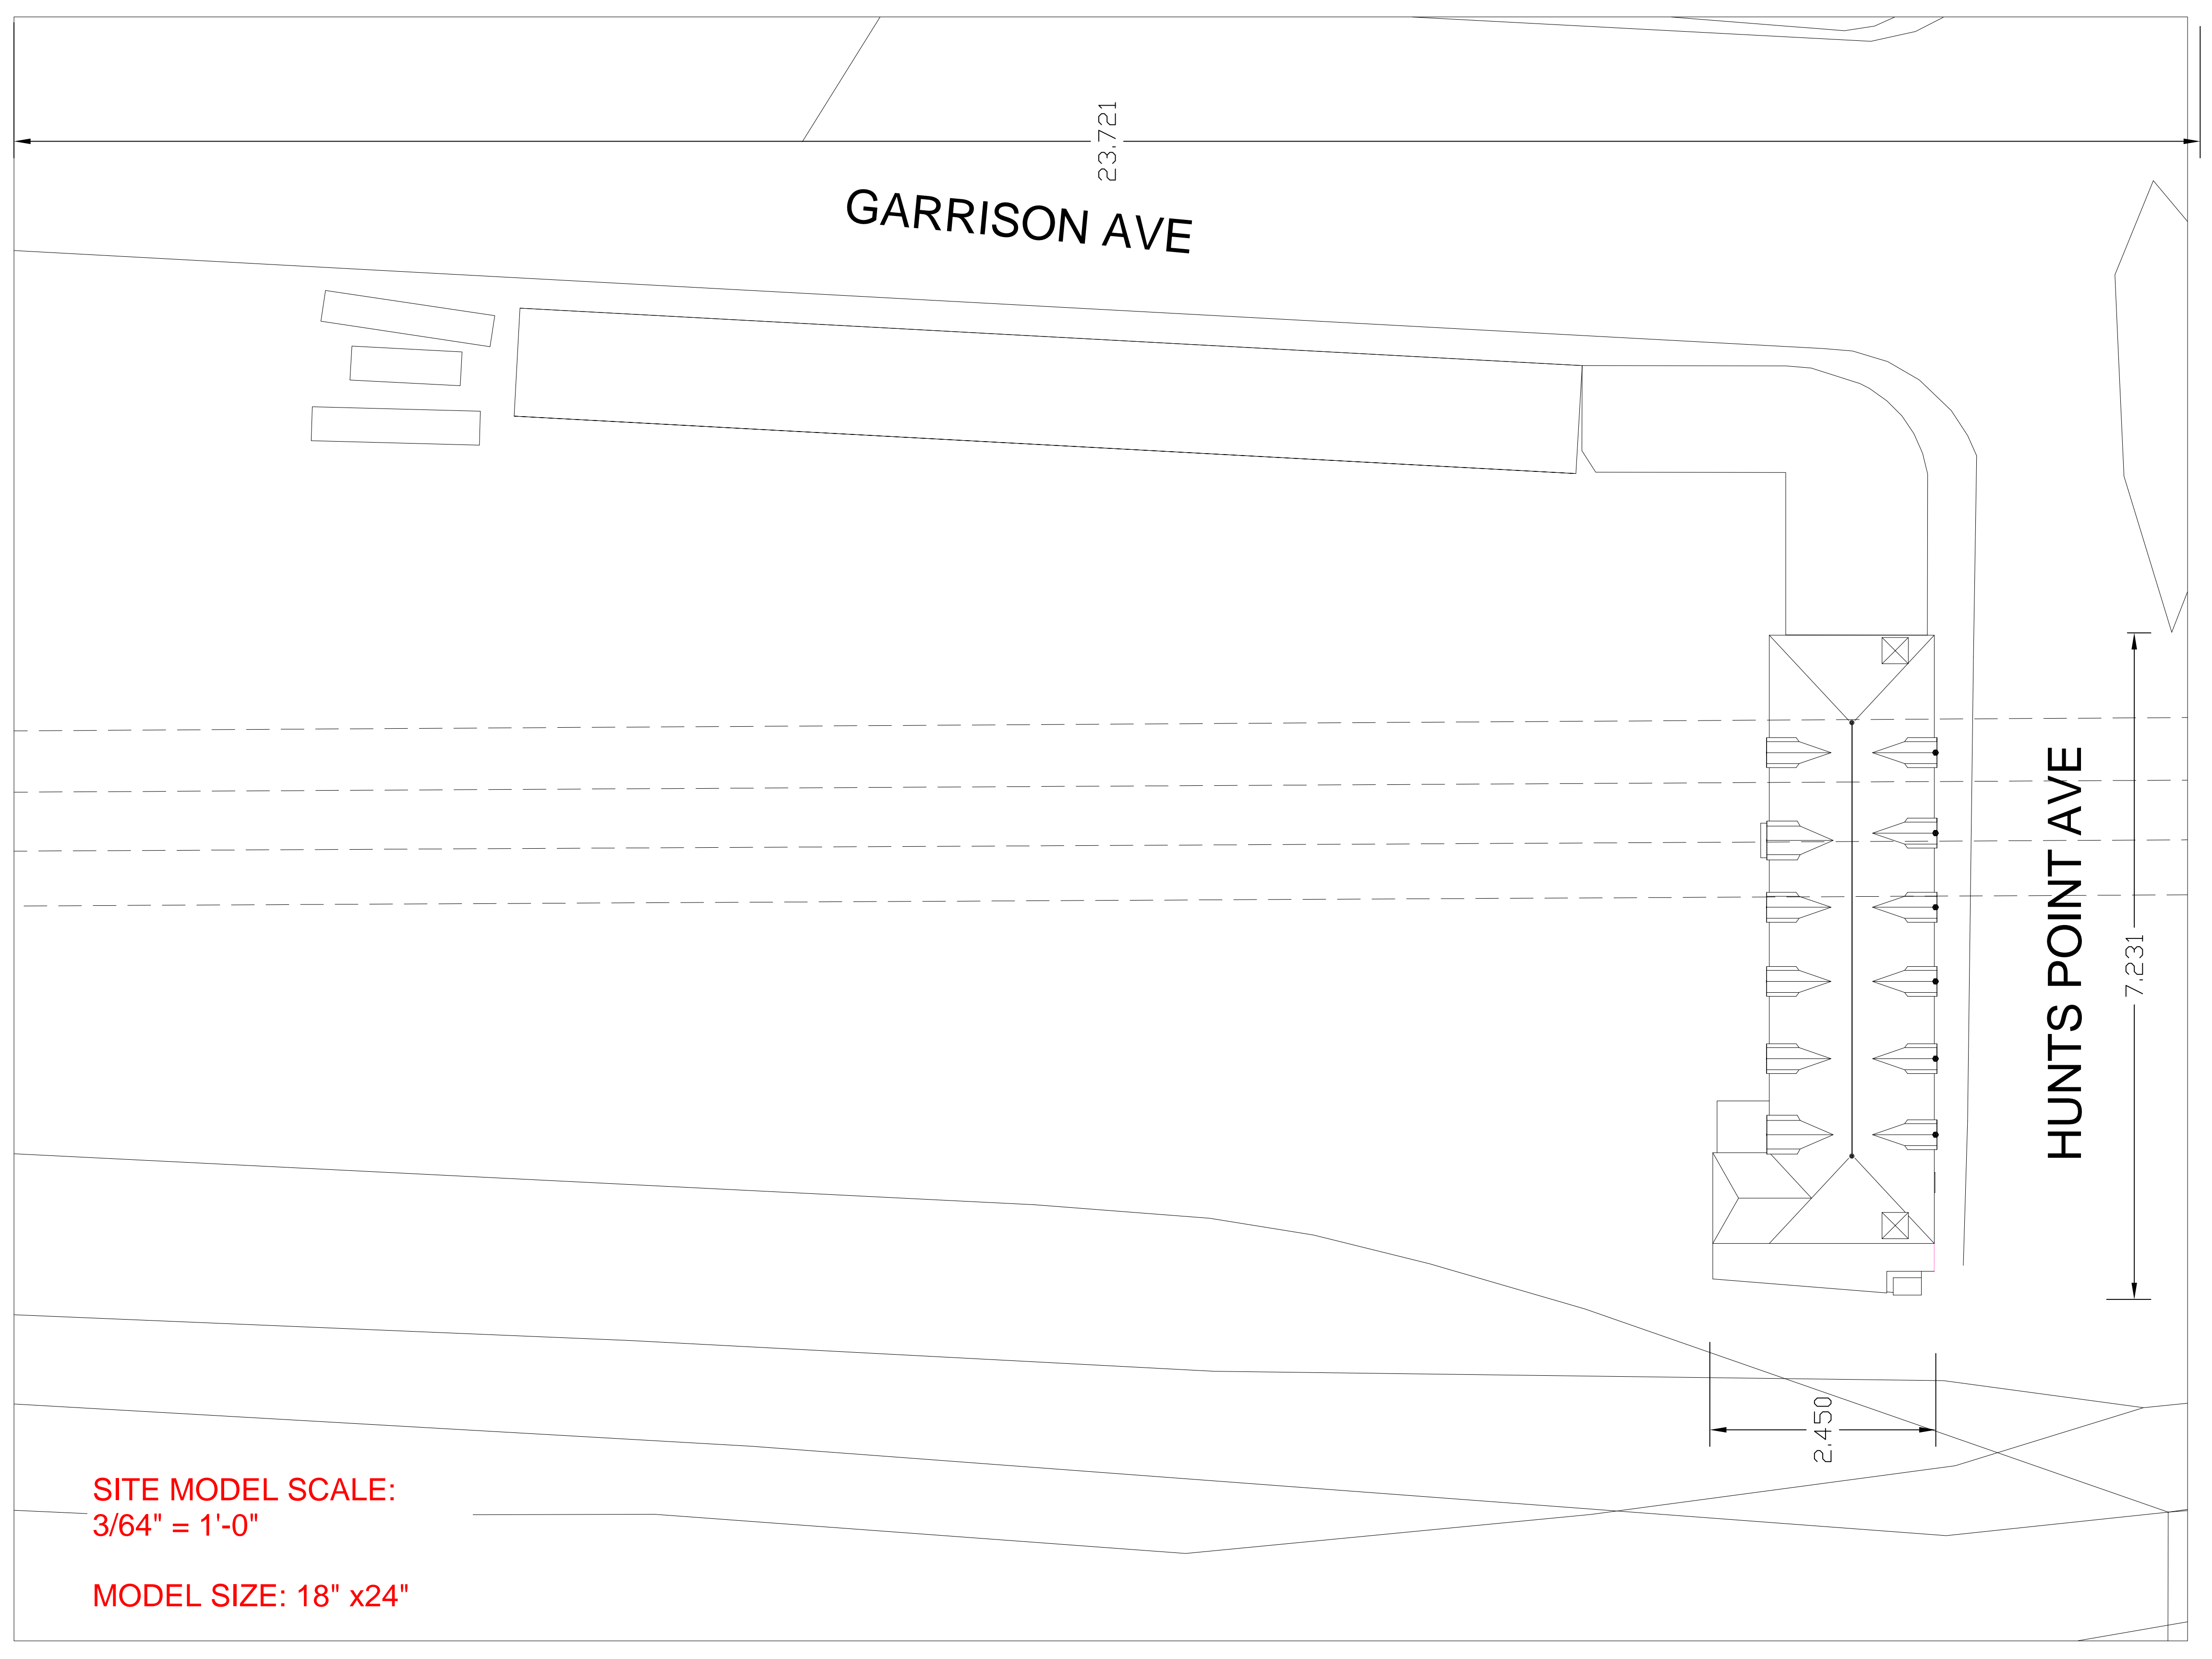

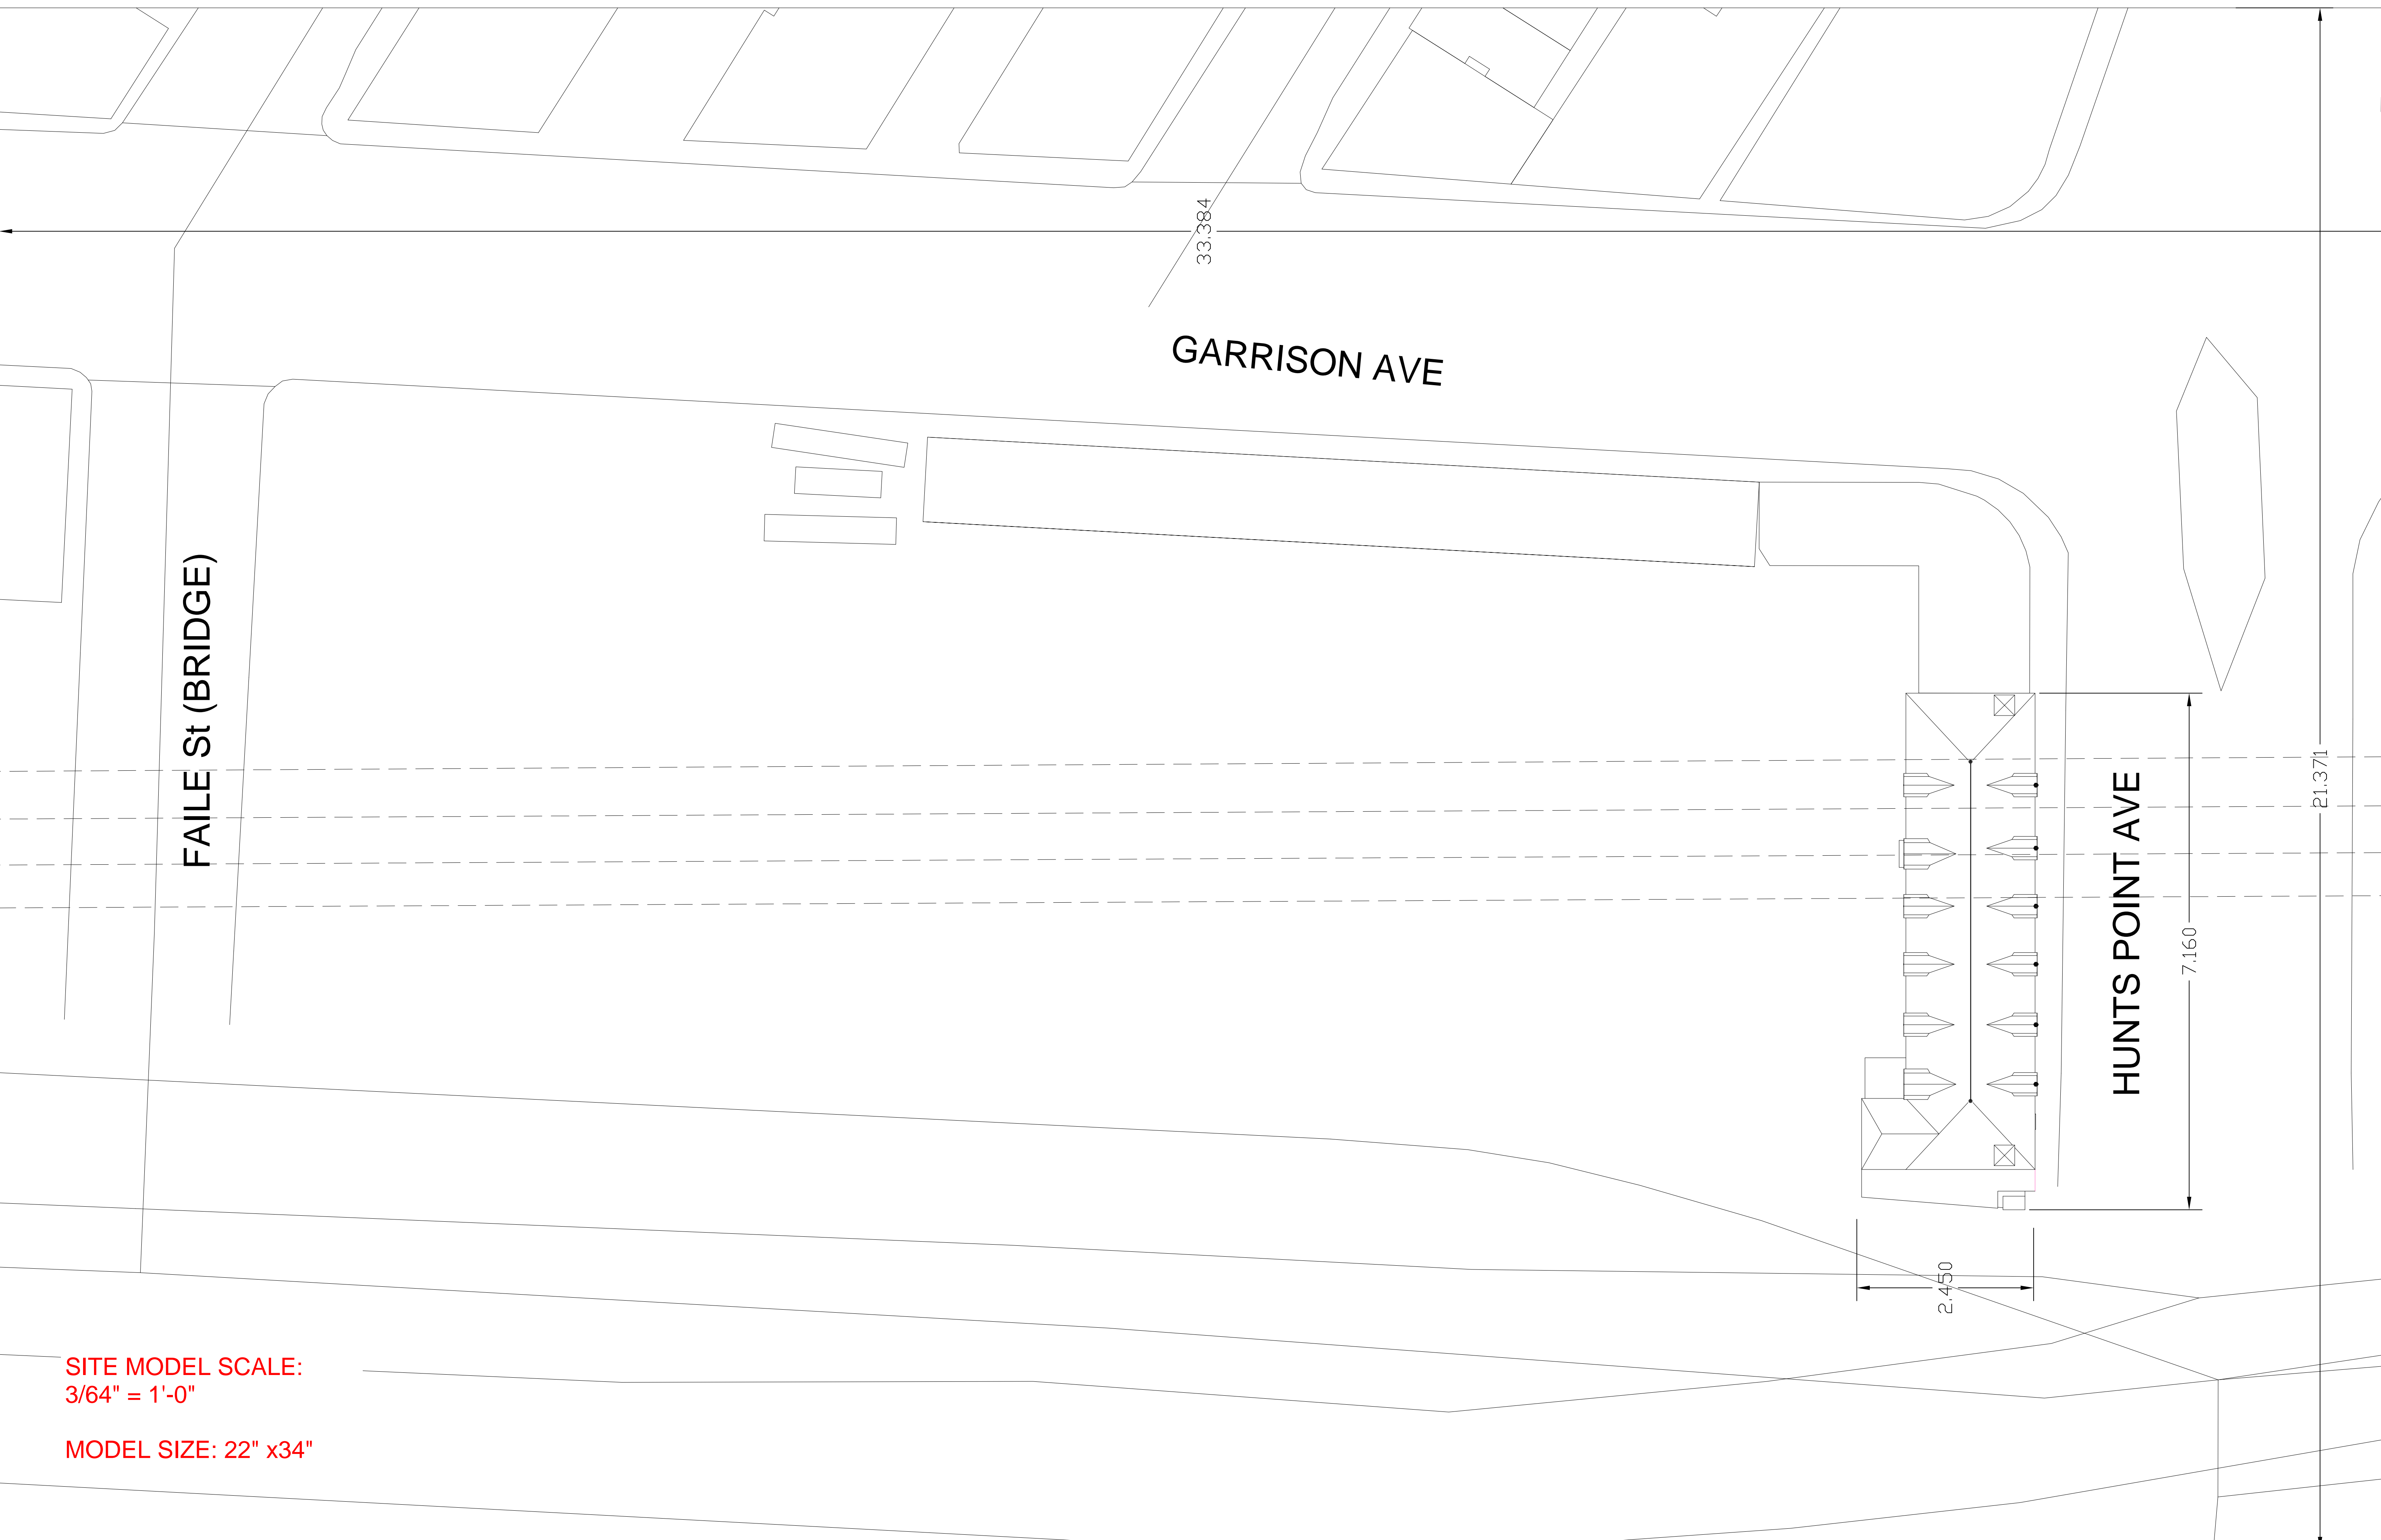

GARRISON AVE

FAILE St (BRIDGE)

HUNTS POINT AVE

33.384

21.371

7.160

2.450

SITE MODEL SCALE:
3/64" = 1'-0"

MODEL SIZE: 22" x34"