



SITE PLAN (RENDERED)

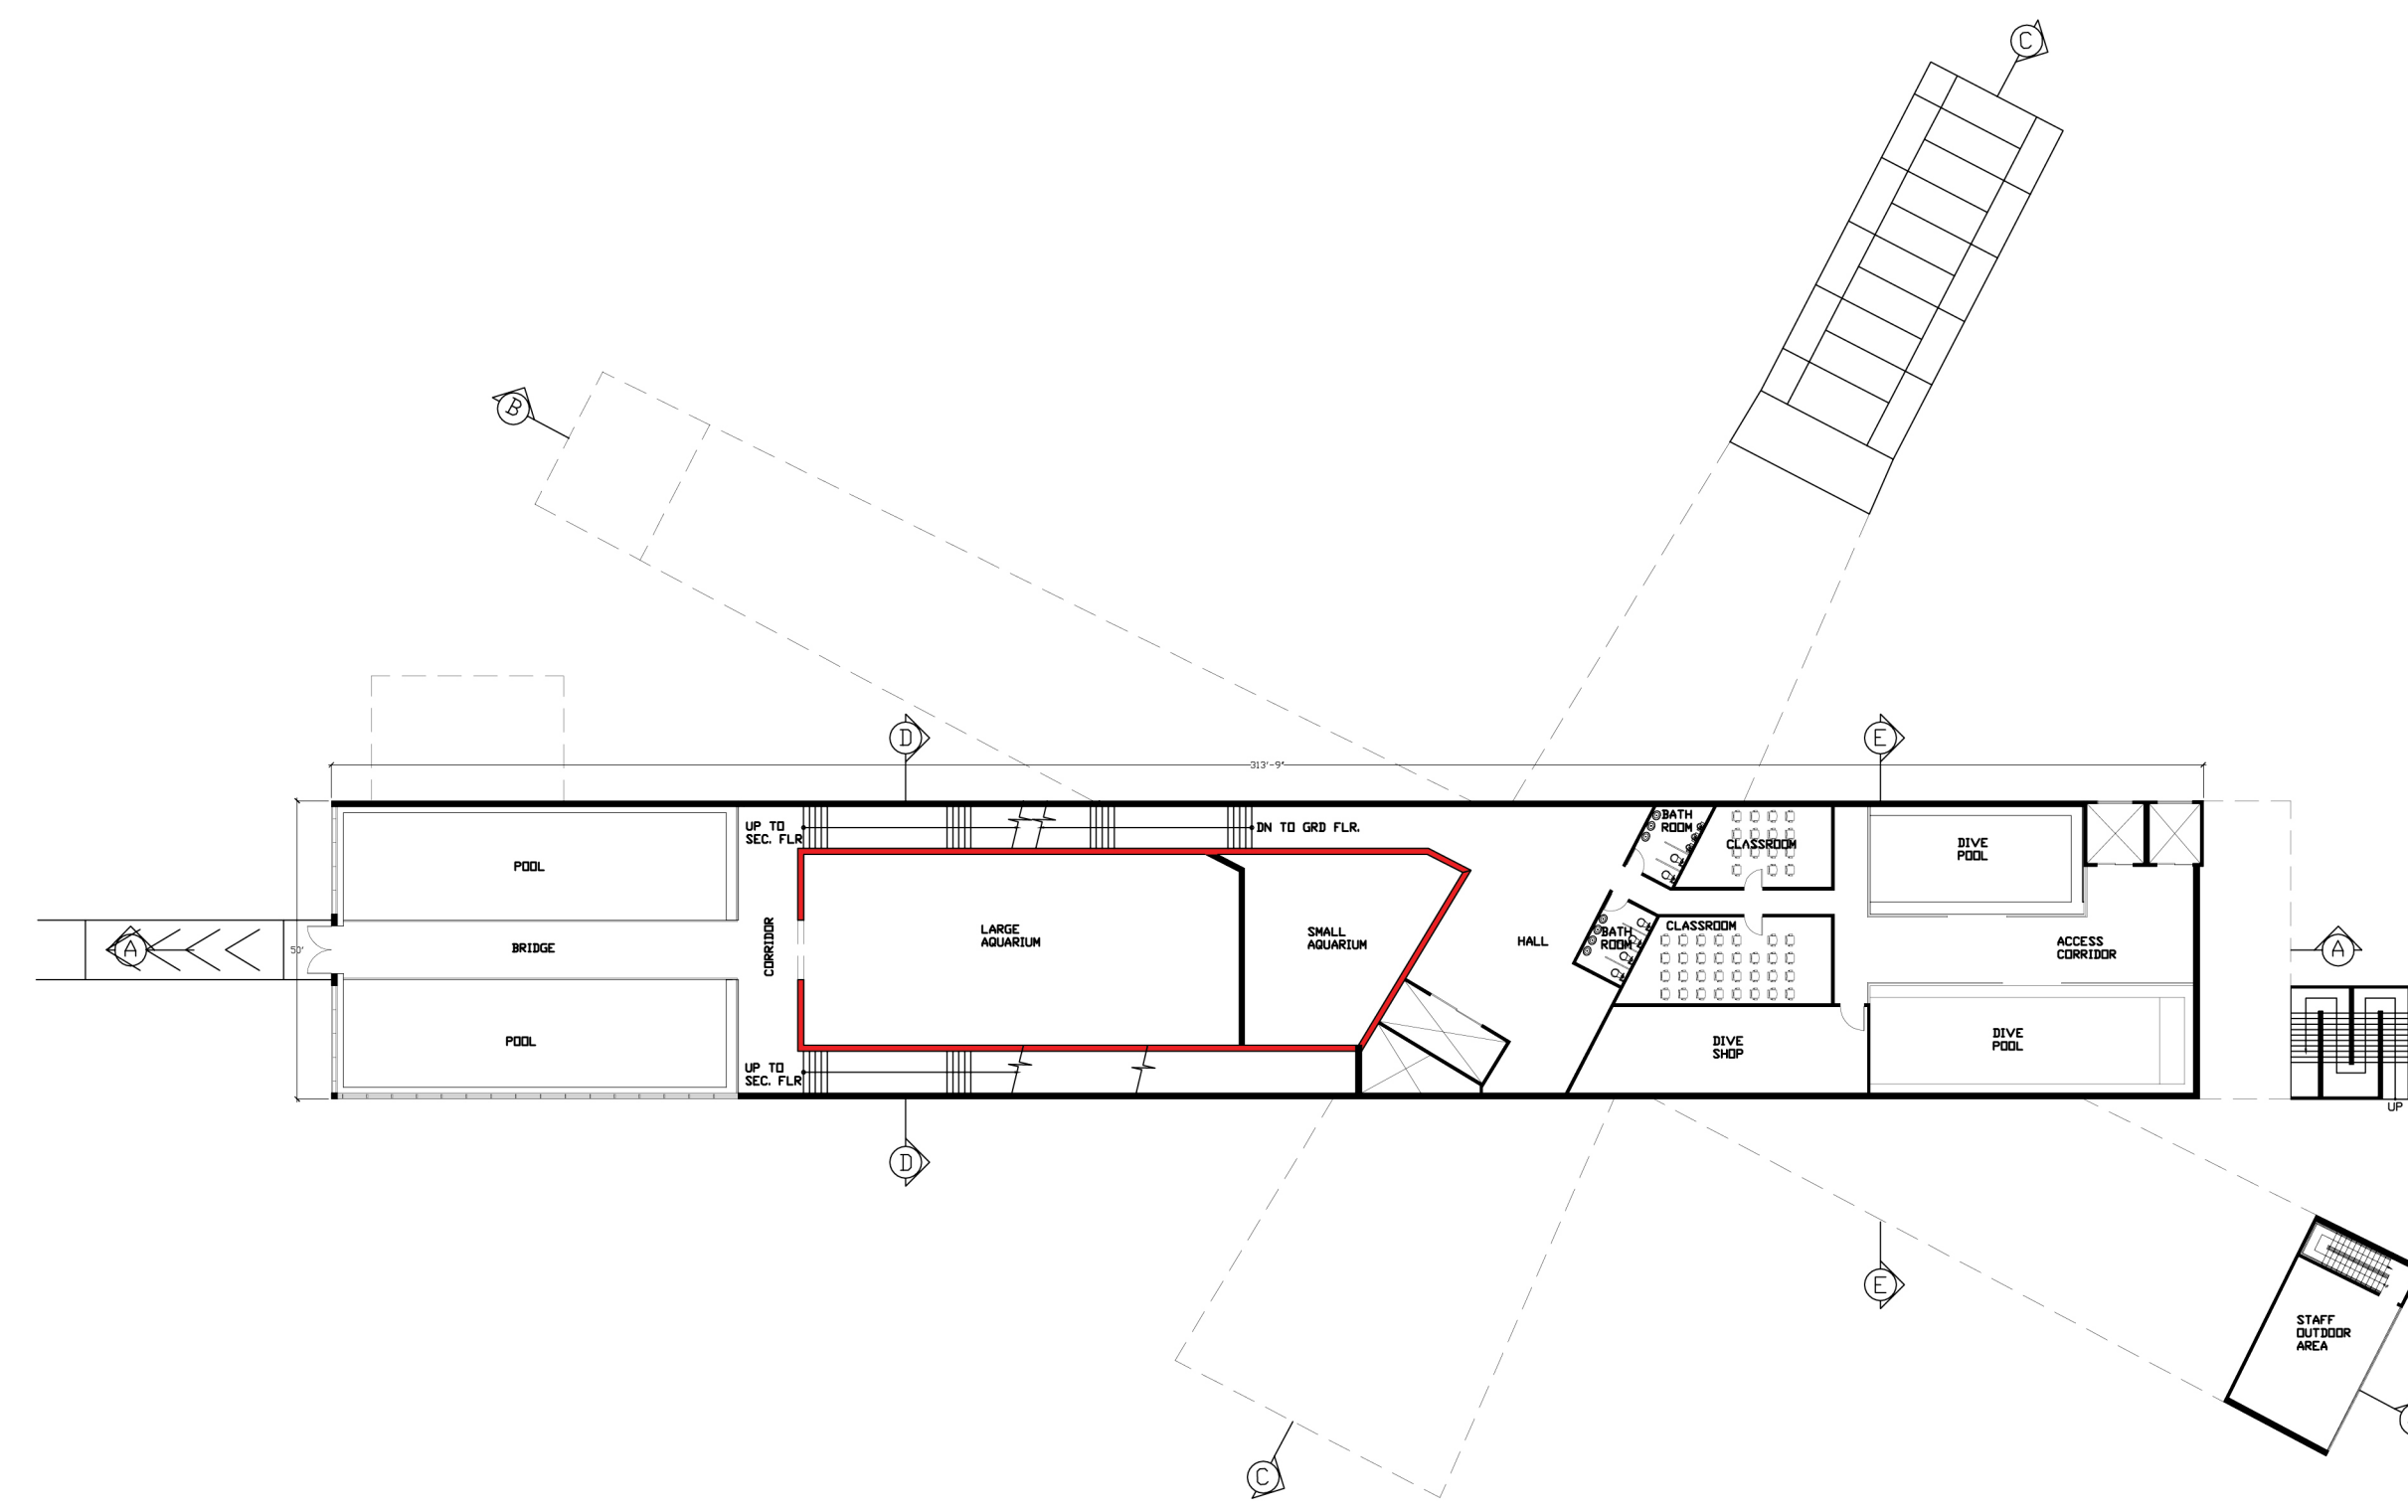


FIRST FLOOR PLAN

SCALE: 1/32" = 1'-0"

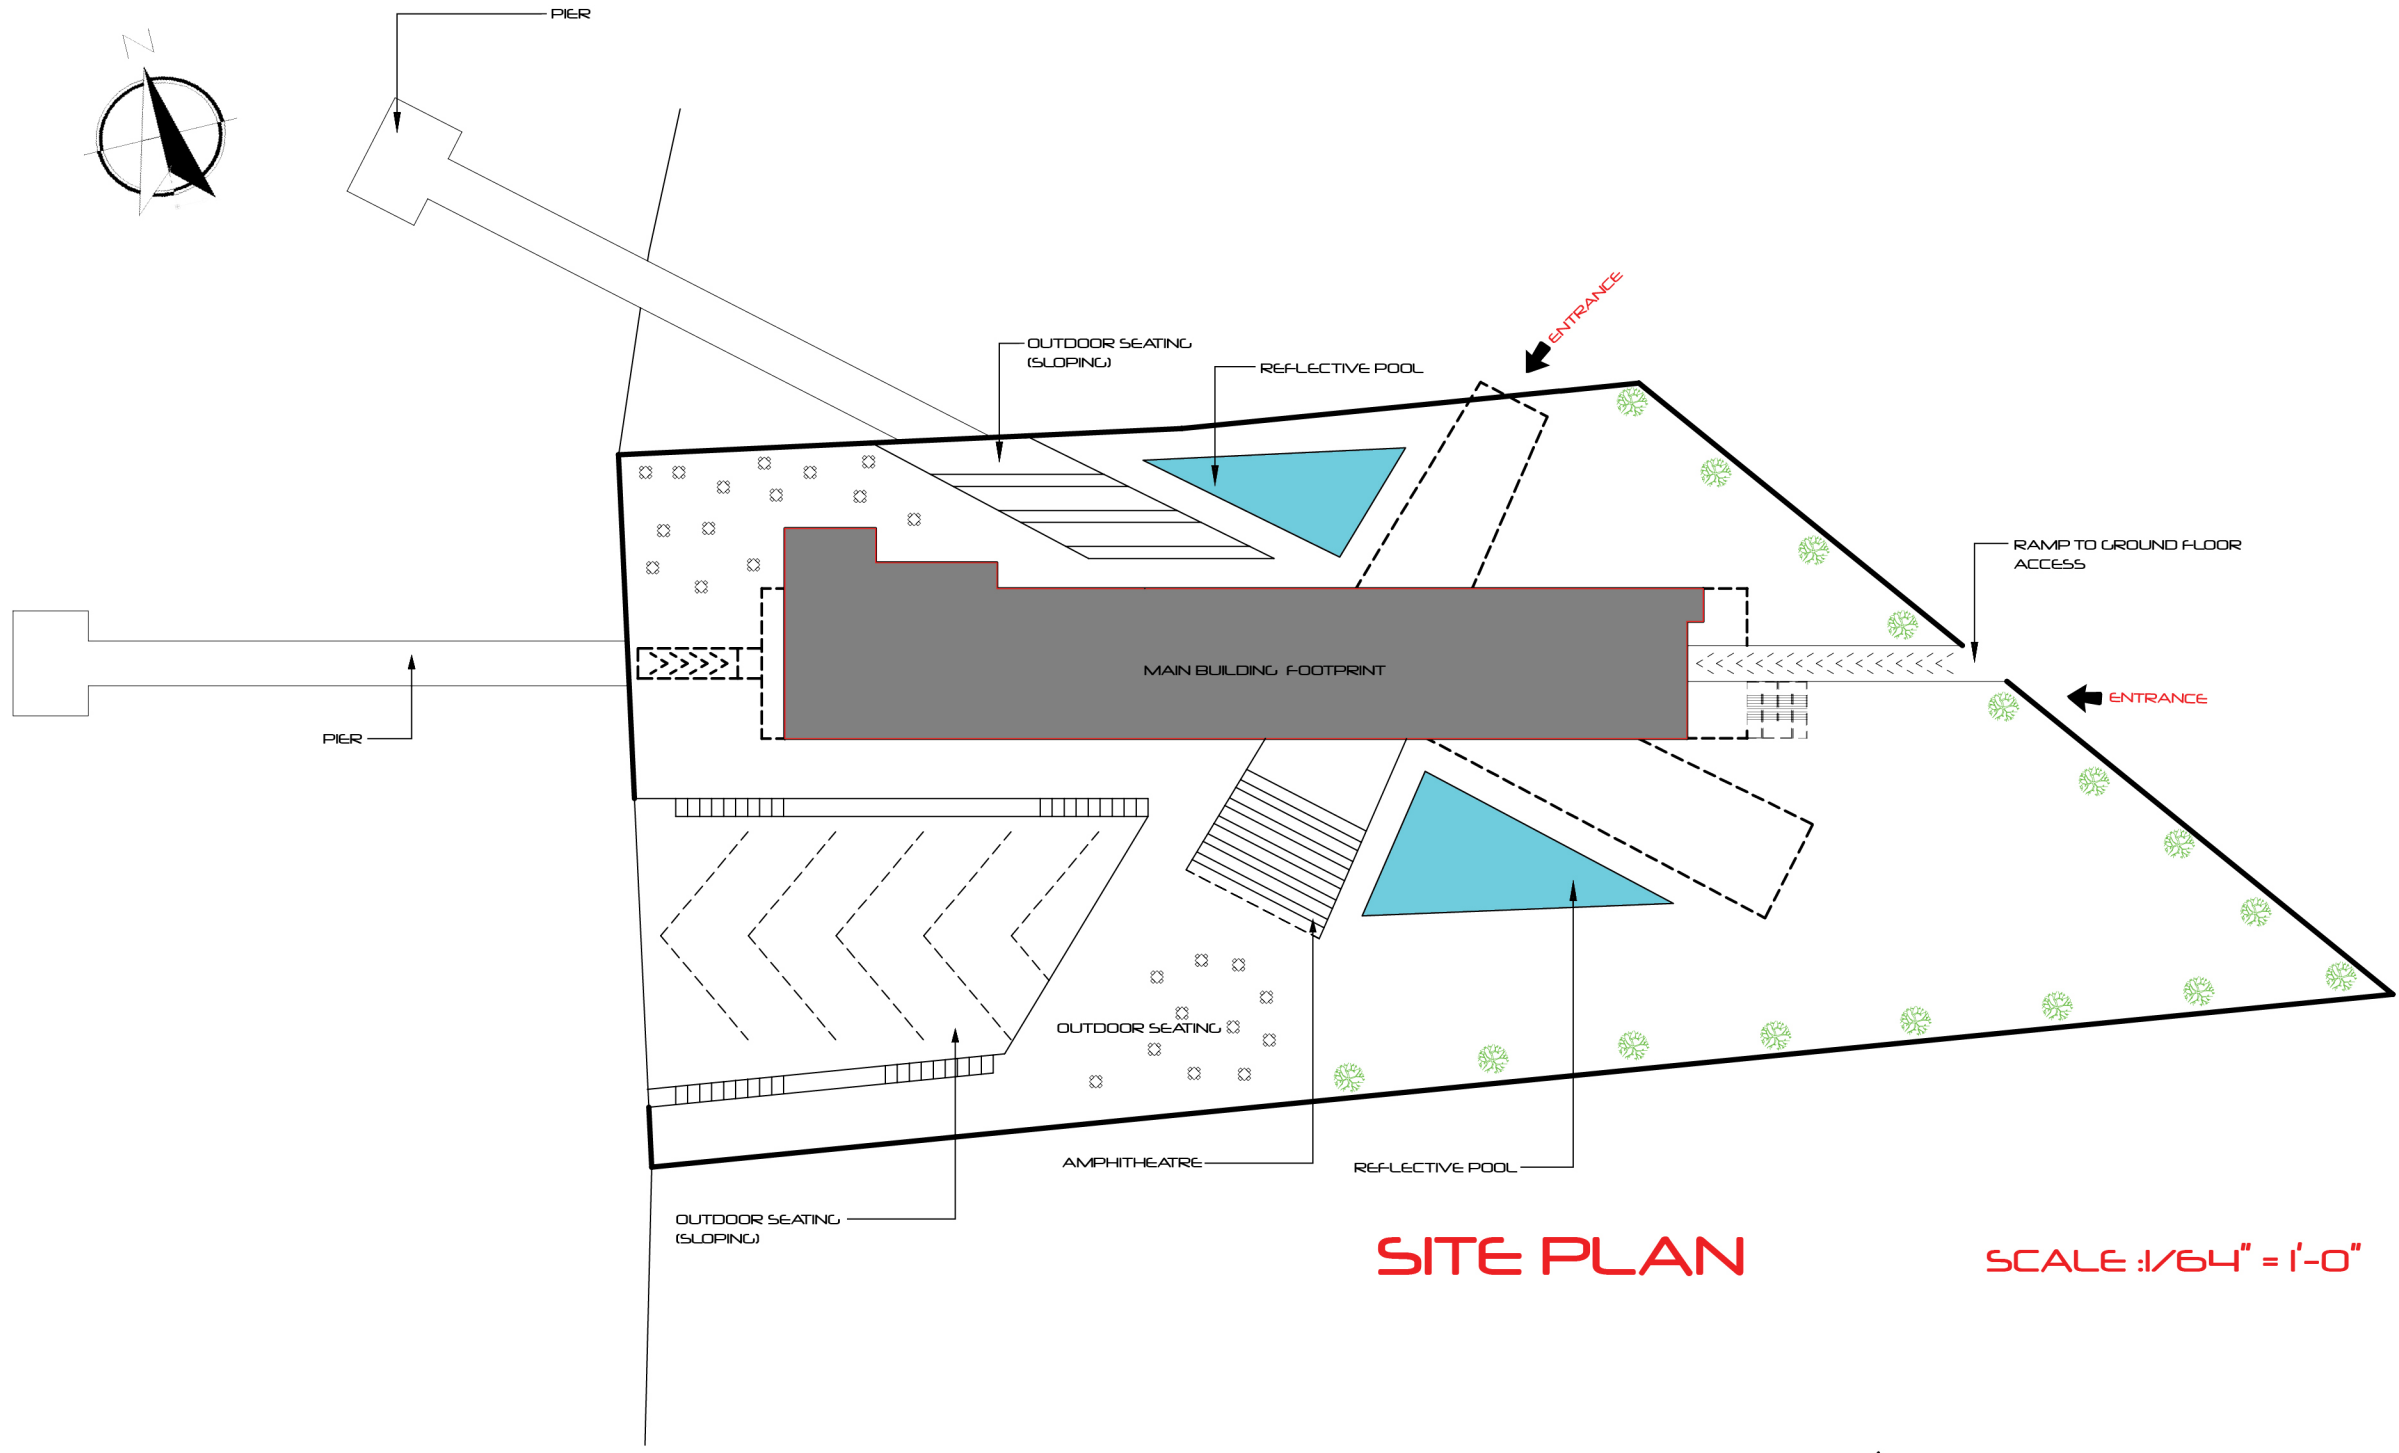


SITE PLAN

SCALE: 1/64" = 1'-0"

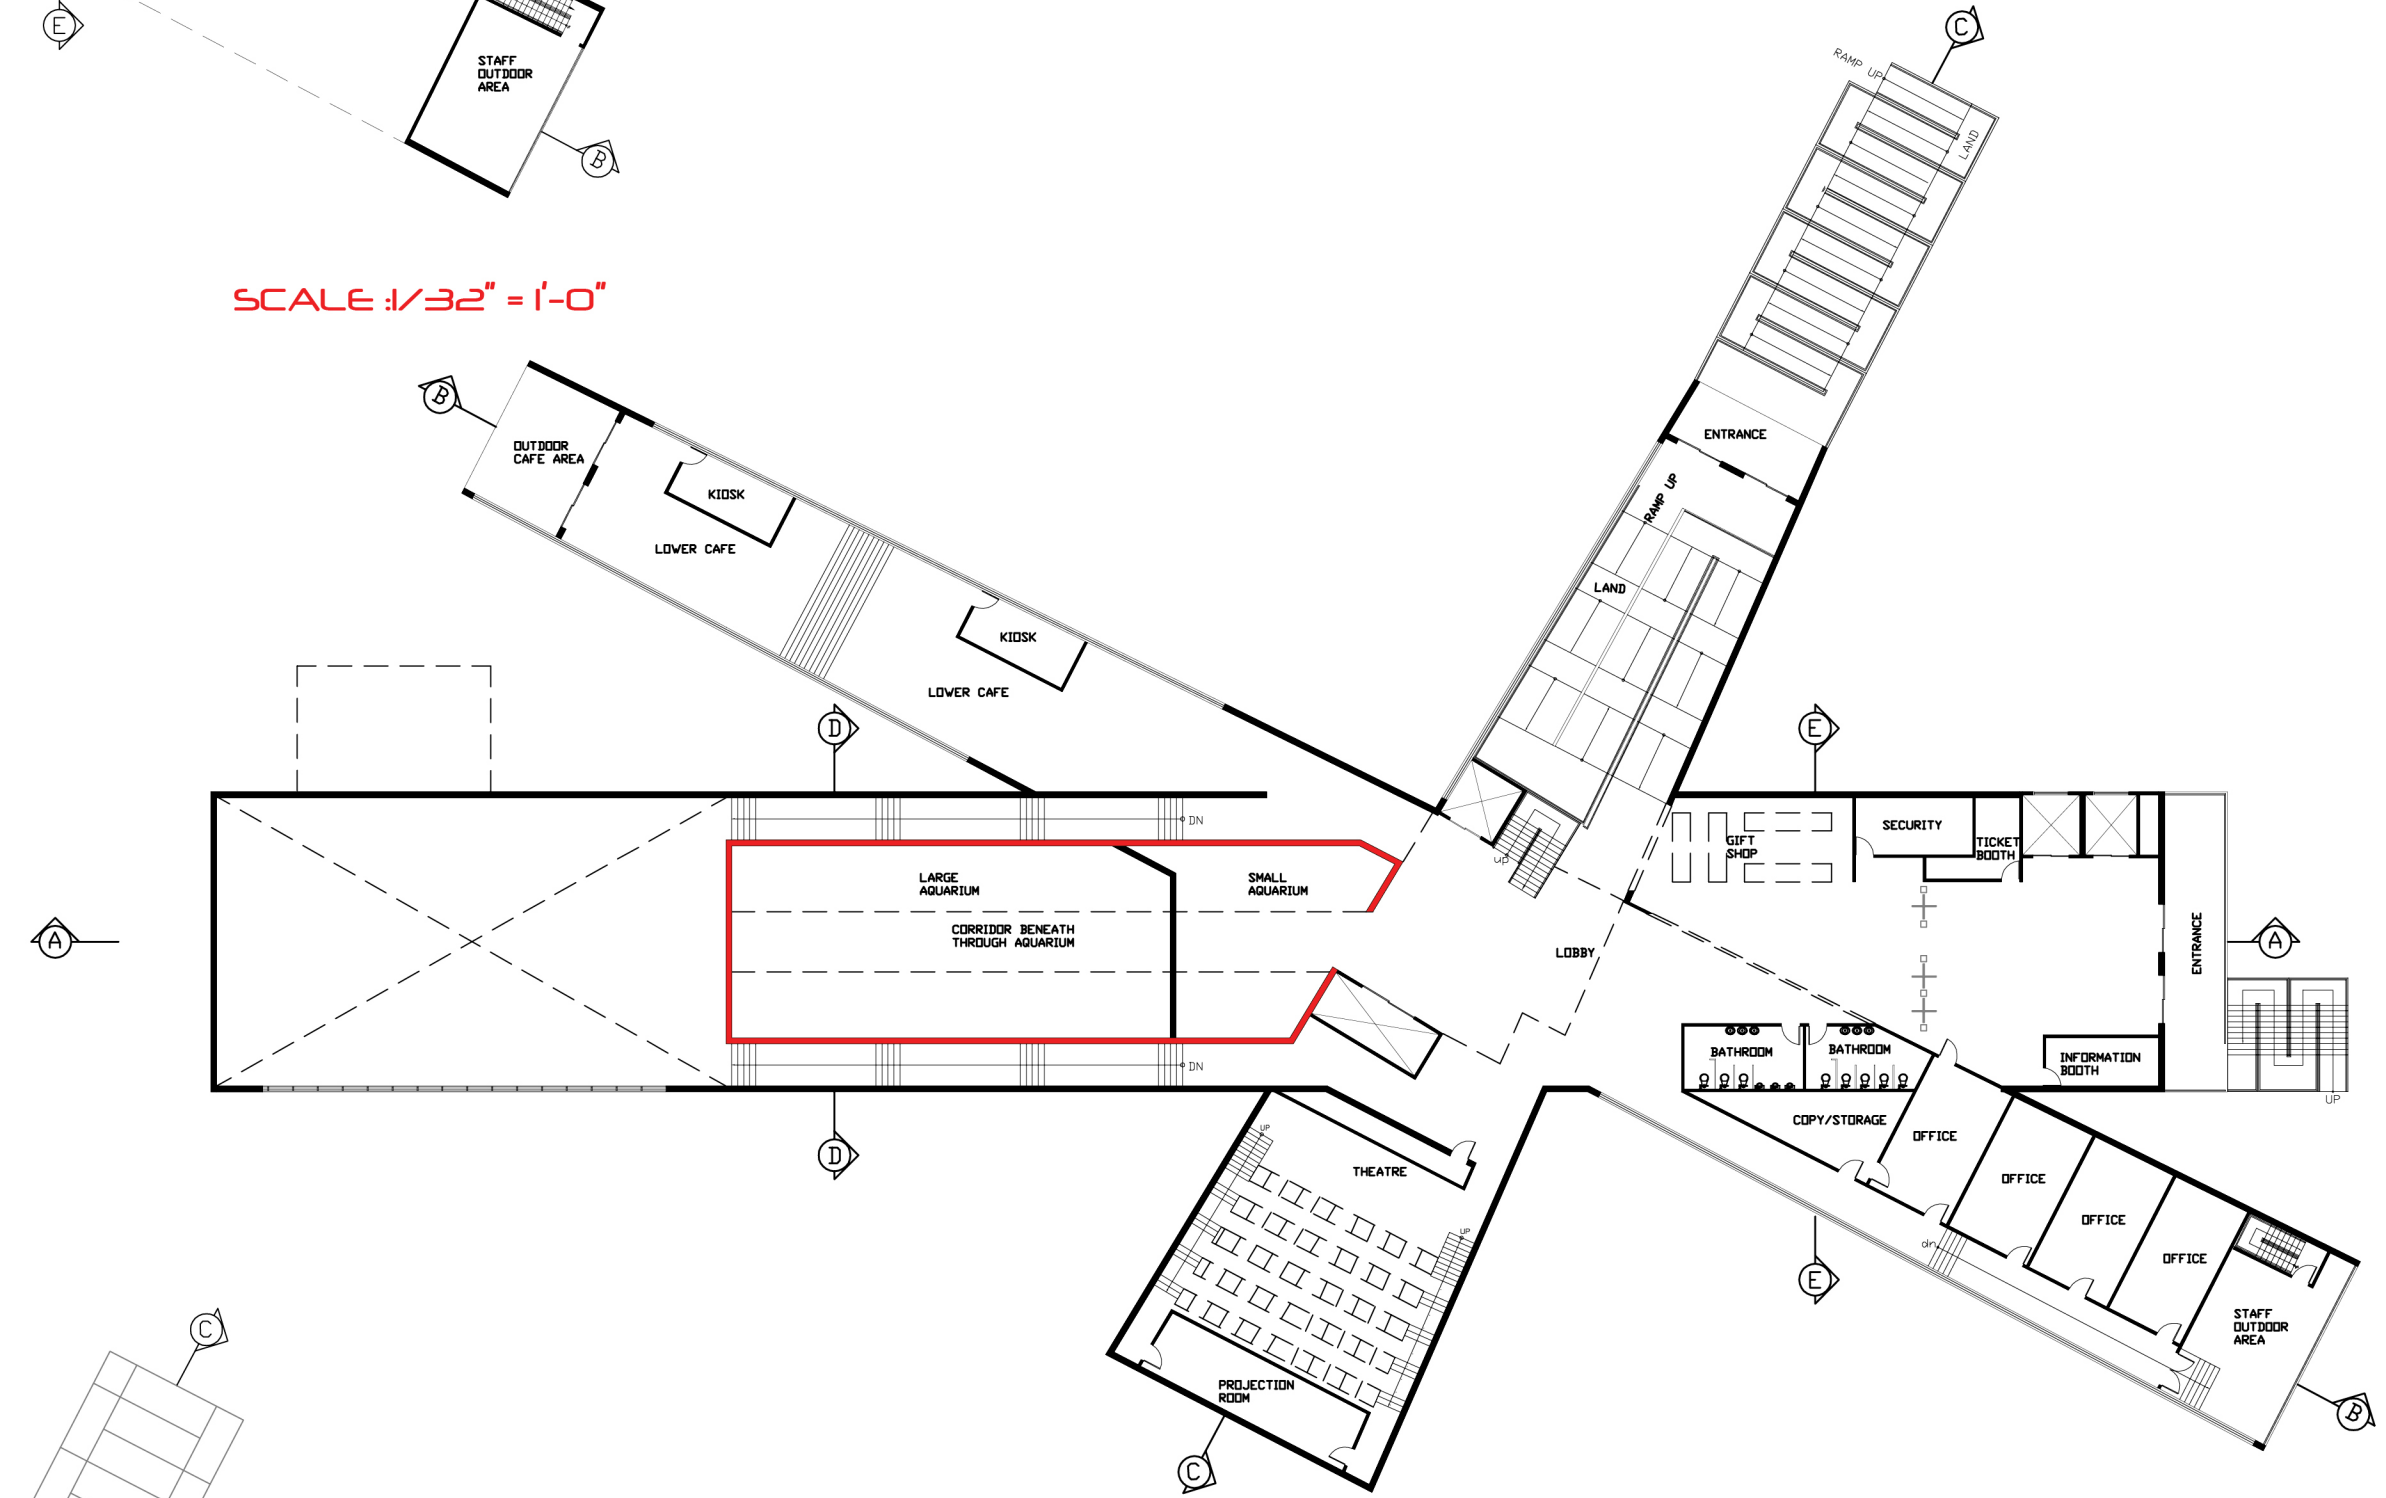


SECOND FLOOR PLAN

SCALE: 1/32" = 1'-0"

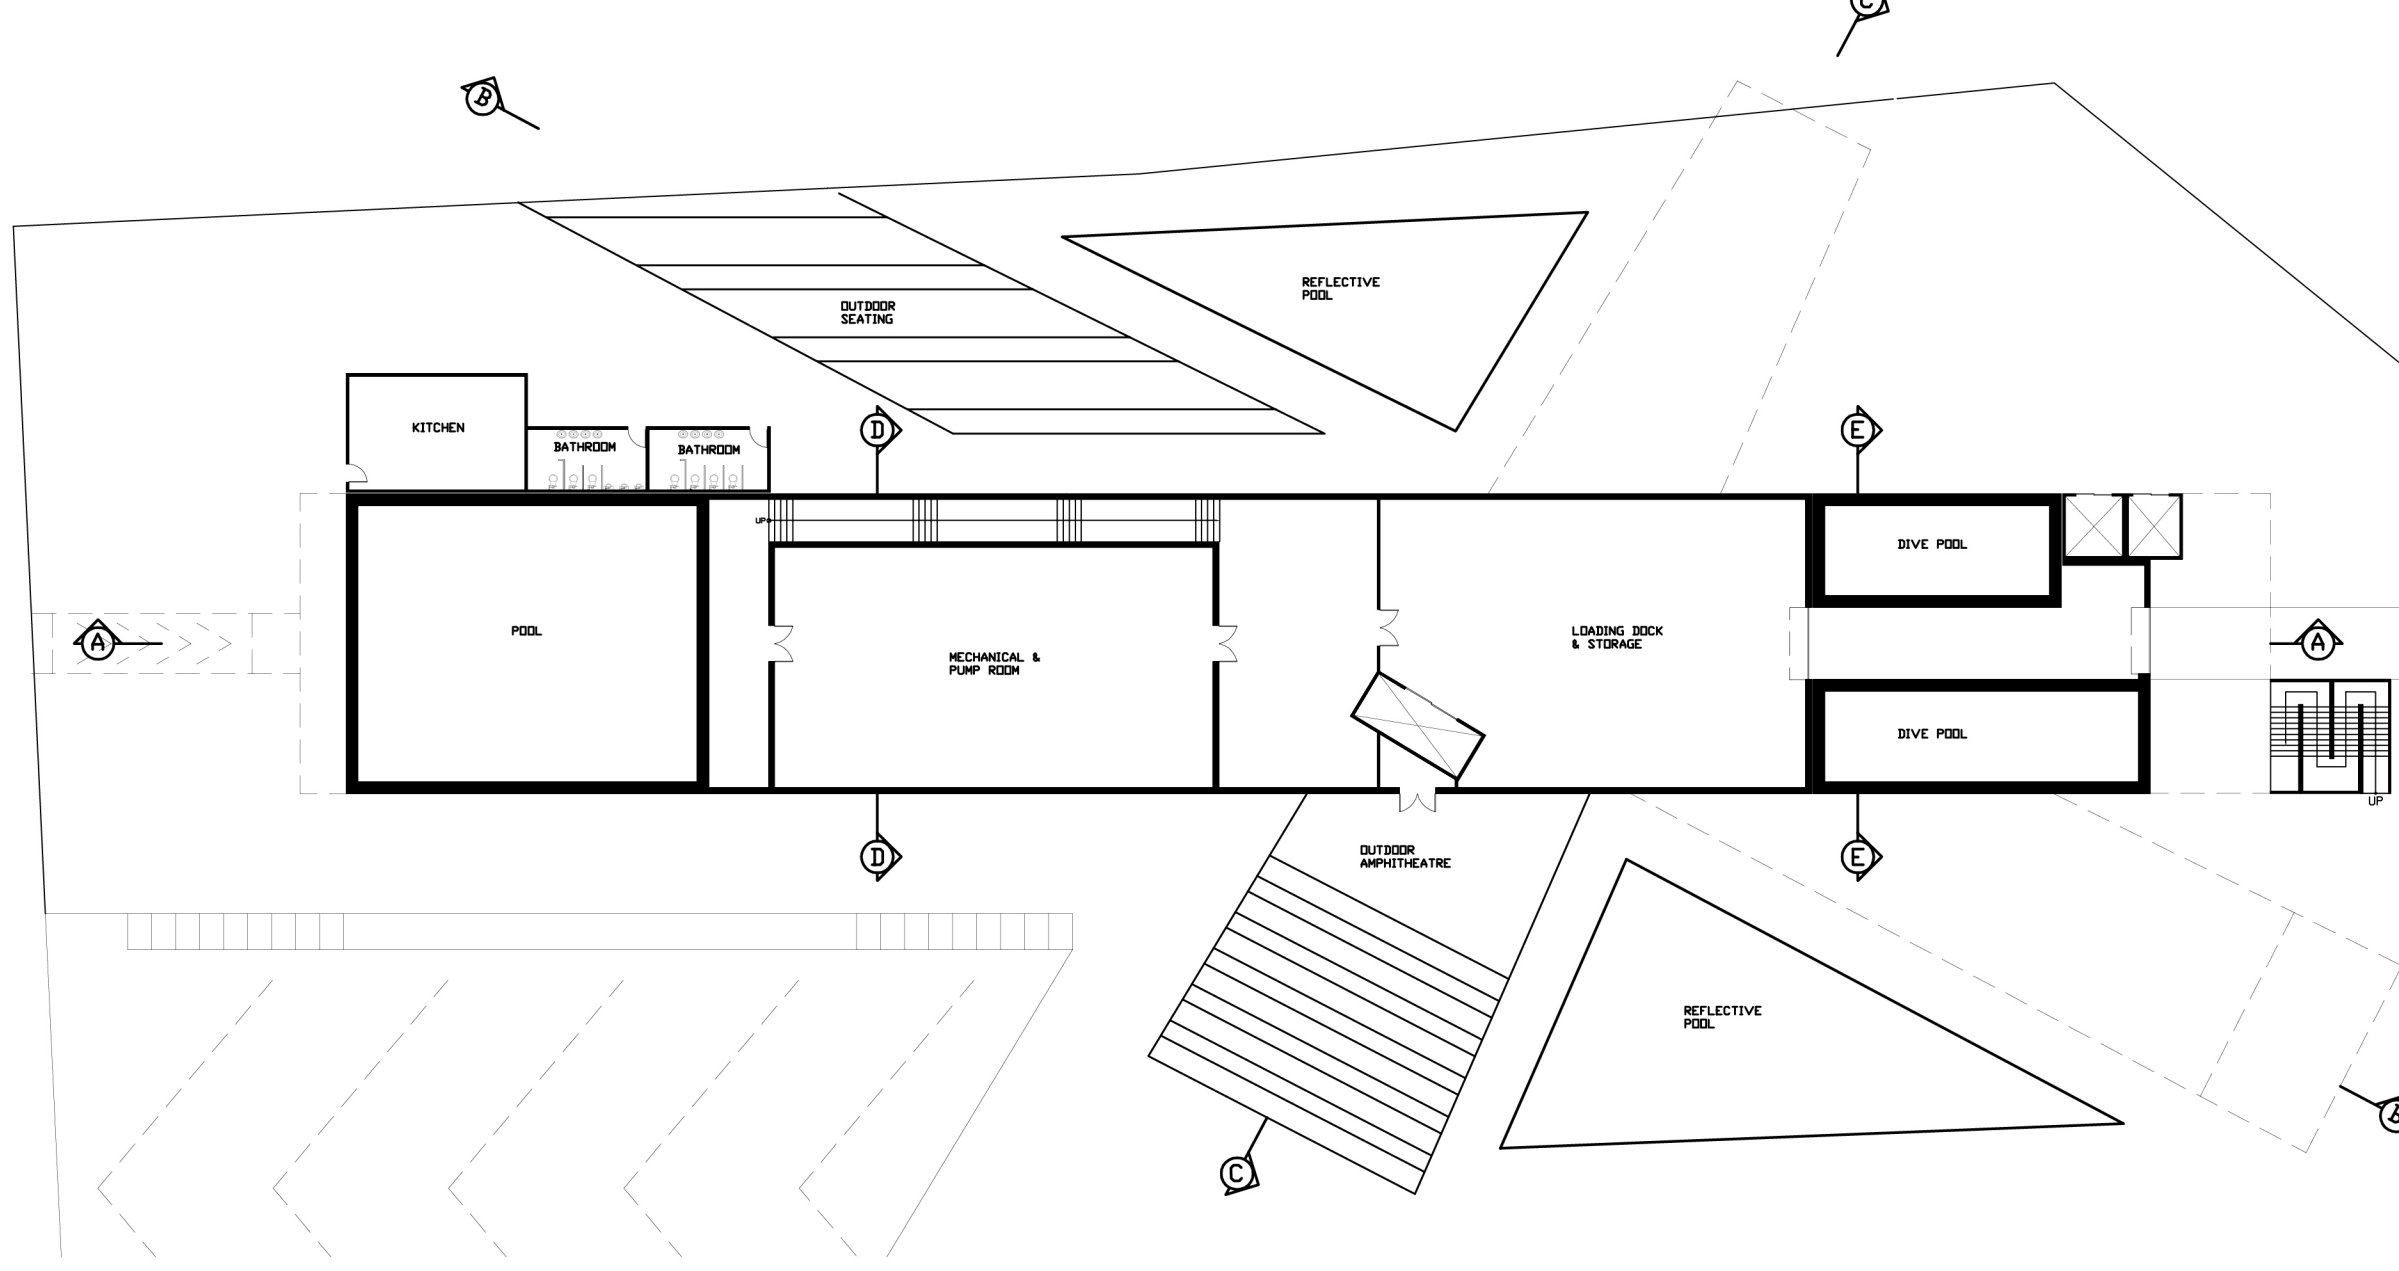

GROUND FLOOR PLAN

SCALE: 1/32" = 1'-0"

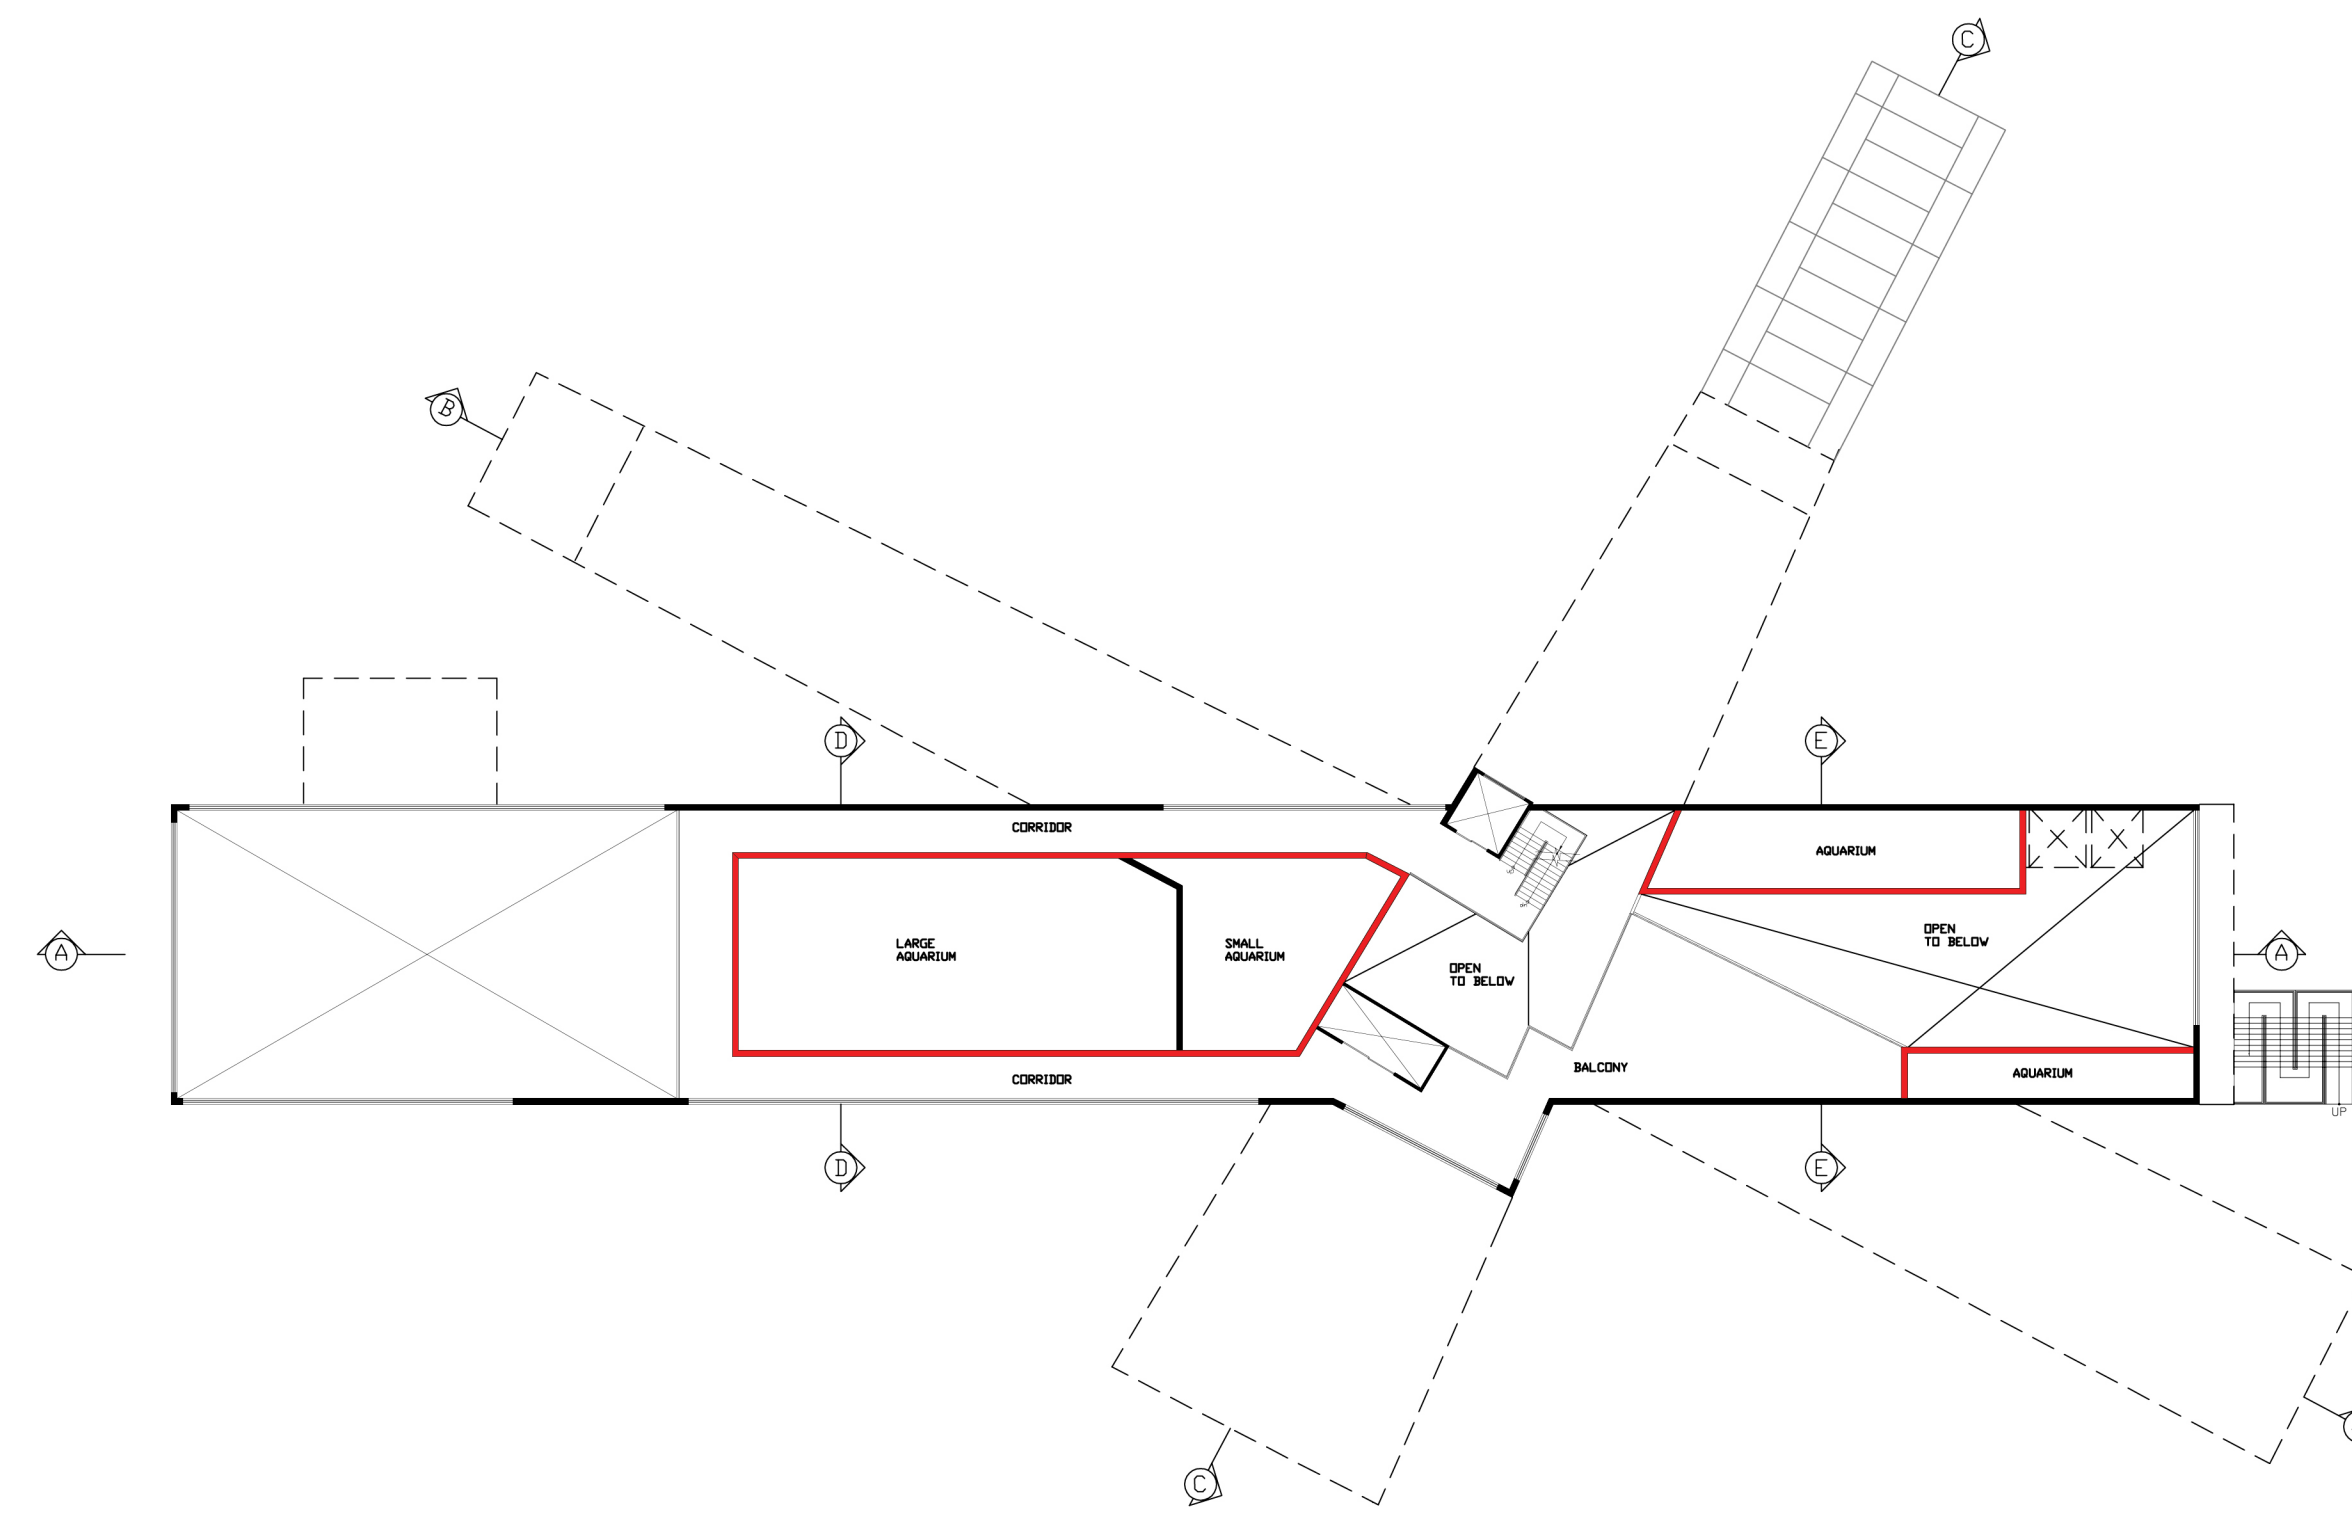

THIRD FLOOR PLAN

SCALE: 1/32" = 1'-0"