



NYCCT

Project Address:

285 JAY ST

Architect:

No.	Description	Date

LEVEL 1 FLOOR PLAN- COMPOSITE

Project number 01.2014

Date 10.21.14


Drawn by MARIE BARETSKY

Professor Name KING

A101

Scale

1/16" = 1'-0"

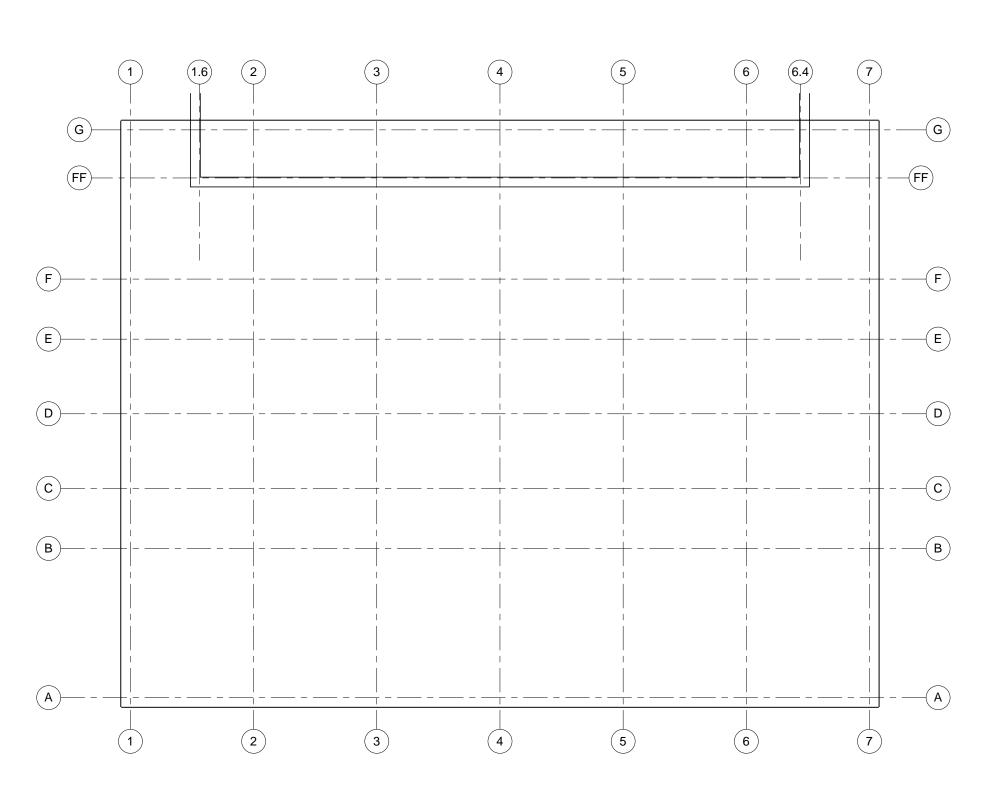

Level 1 Floor Plan-Atrium-print
1/8" = 1'-0"



NYCCT

Project Address:

285 JAY ST

Architect:

No.	Description	Date


LEVEL 1 FLOOR PLAN- ATRIUM

Project number 01.2014 Date 10.21.14 Drawn by MARIE BARETSKY Professor Name

A101.A

Scale

1/8" = 1'-0"

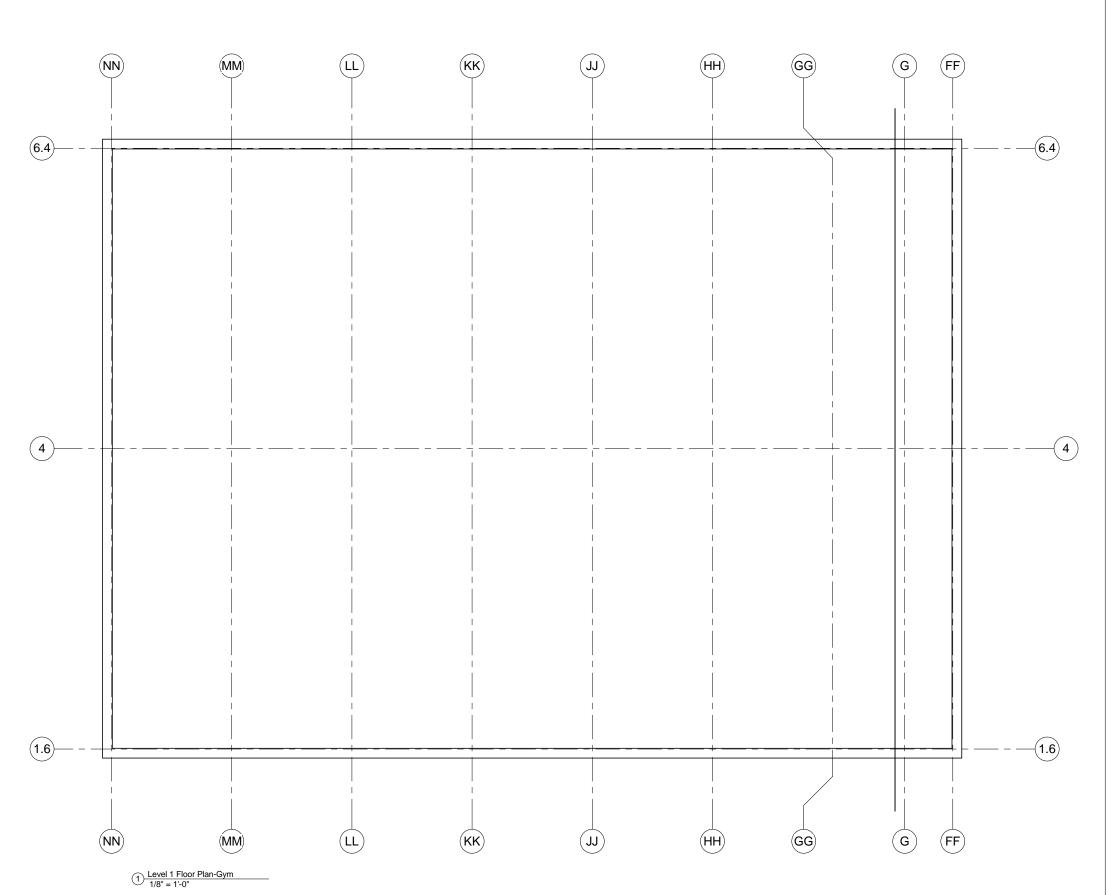



NYCCT

Project Address:

285 JAY ST

Architect:

No.	Description	Date
	·	

LEVEL 1 FLOOR PLAN- GYM

Project number 01.2014


Date 10.21.14

Drawn by MARIE BARETSKY

Professor Name KING

A101.G

Scale 1/8" = 1'-0"

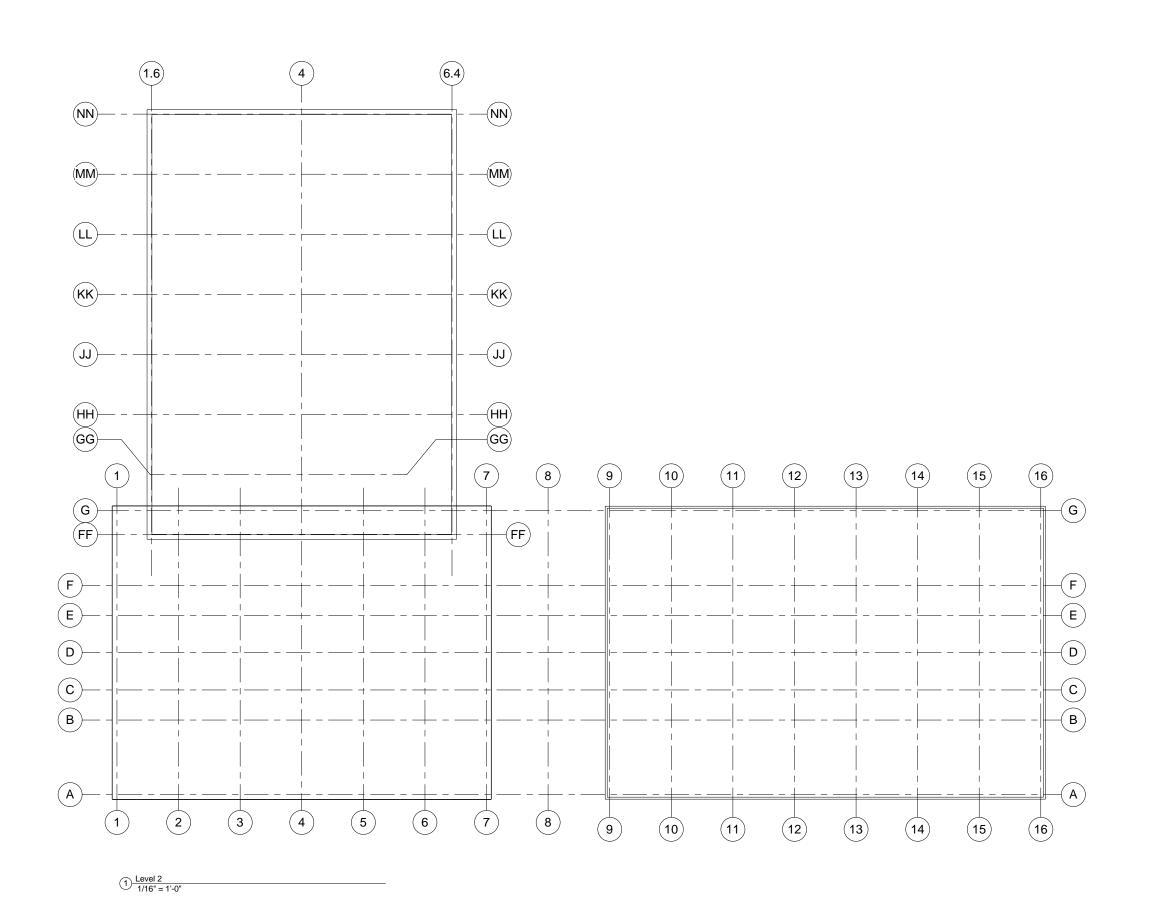



NYCCT

Project Address:

285 JAY ST

Architect:

No.	Description	Date

LEVEL 2 FLOOR PLAN- COMPOSITE

Project number 01.2014

Date 10.21.14

Drawn by MARIE BARETSKY

Professor Name KING

A102

Scale

1/16" = 1'-0"