

MUSEUM OF ARTS



Consultant

Address
Phone
Fax
e-mail

Consultant

Address
Phone
Fax
e-mail

Consultant

Address
Phone
Fax
e-mail

Consultant

Address
Phone
Fax
e-mail

Consultant

Address
Phone
Fax
e-mail


| No. | Description | Date |
|-----|-------------|------|
| | | |
| | | |
**FREDDY
MUSIUM
COVER PAGE**

| | |
|----------------|---------------|
| Project number | 01 |
| Date | MARCH 19 2017 |
| Drawn by | Author |
| Checked by | Checker |
| Scale | 00 |

| TABLE OF CONTENTS | |
|-------------------|------|
| SHEET # | NAME |

| | |
|------|--|
| S100 | |
| S101 | |
| S102 | |
| S103 | |
| A100 | |
| A101 | |
| | |
| | |
| | |
| | |
| | |
| | |
| | |
| | |
| | |
| | |
| | |
| | |
| | |
| | |

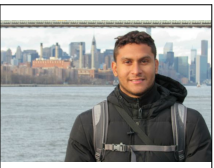

Consultant
Address
Address
Phone
Fax
e-mail

Consultant
Address
Address
Phone
Fax
e-mail

Consultant
Address
Address
Phone
Fax
e-mail

Consultant
Address
Address
Phone
Fax
e-mail

Consultant
Address
Address
Phone
Fax
e-mail

| No. | Description | Date |
|-----|-------------|------|
| | | |
| | | |
**FREDDY
MUSIUM**


TABLE OF CONTENT

| | |
|----------------|----------------|
| Project number | 01 |
| Date | MARCH 19, 2017 |
| Drawn by | Author |
| Checked by | Checker |
| 01 | |
| Scale | |

14.03.2017 7:59:16 PM

Sheet List
GHGHG

| |
|--|
| |
| |
| |
| |
| |
| |
| |
| |
| |
| |
| |

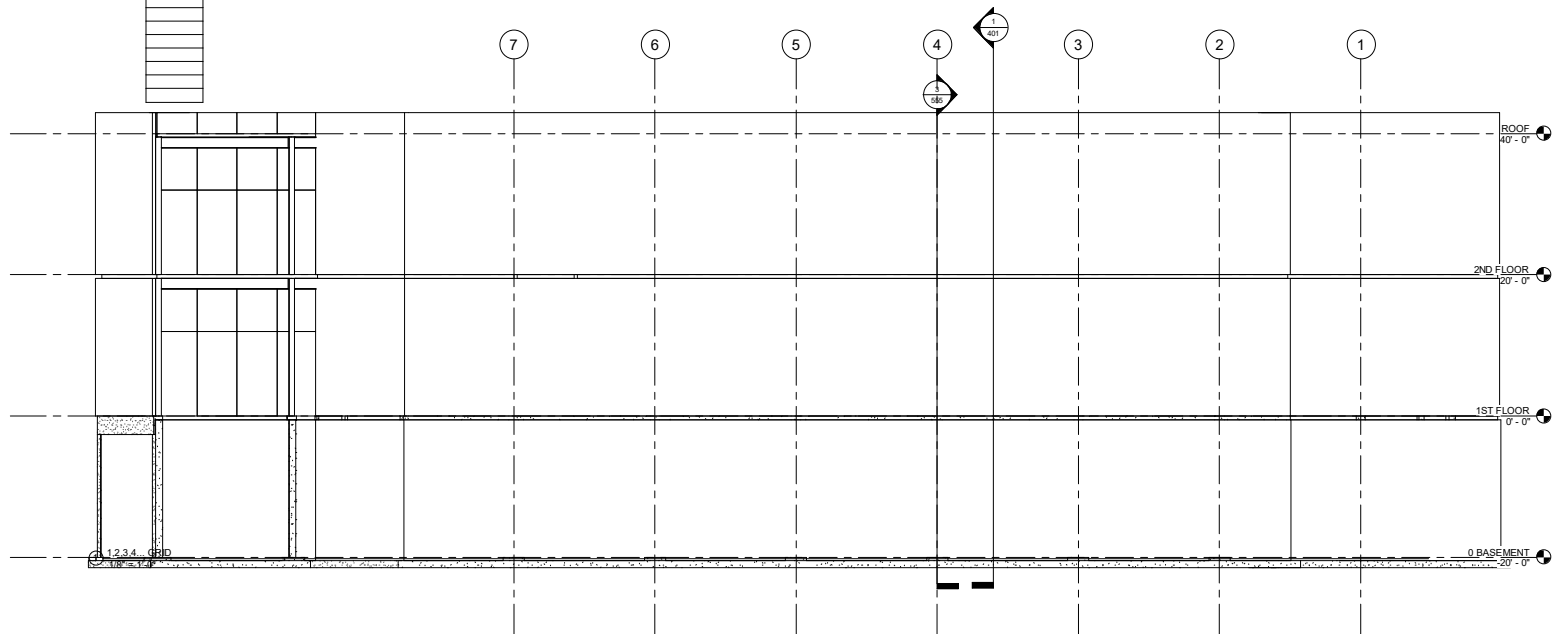

Consultant
Address
Phone
Fax
e-mail

Consultant
Address
Phone
Fax
e-mail


Consultant
Address
Phone
Fax
e-mail

Consultant
Address
Phone
Fax
e-mail

| No. | Description | Date |
|-----|-------------|------|
| | | |
| | | |
|-----------------------------------|----------------|--|
| FREDDY MUSIUM | | |
| 1,2,3,4 GRID ELEVATION | | |
| Project number | 01 | |
| Date | MARCH 19, 2017 | |
| Drawn by | Author | |
| Checked by | Checker | |
| 300 | | |
| Scale | 1/8" = 1'-0" | |

14/3/2017 7:39:16PM

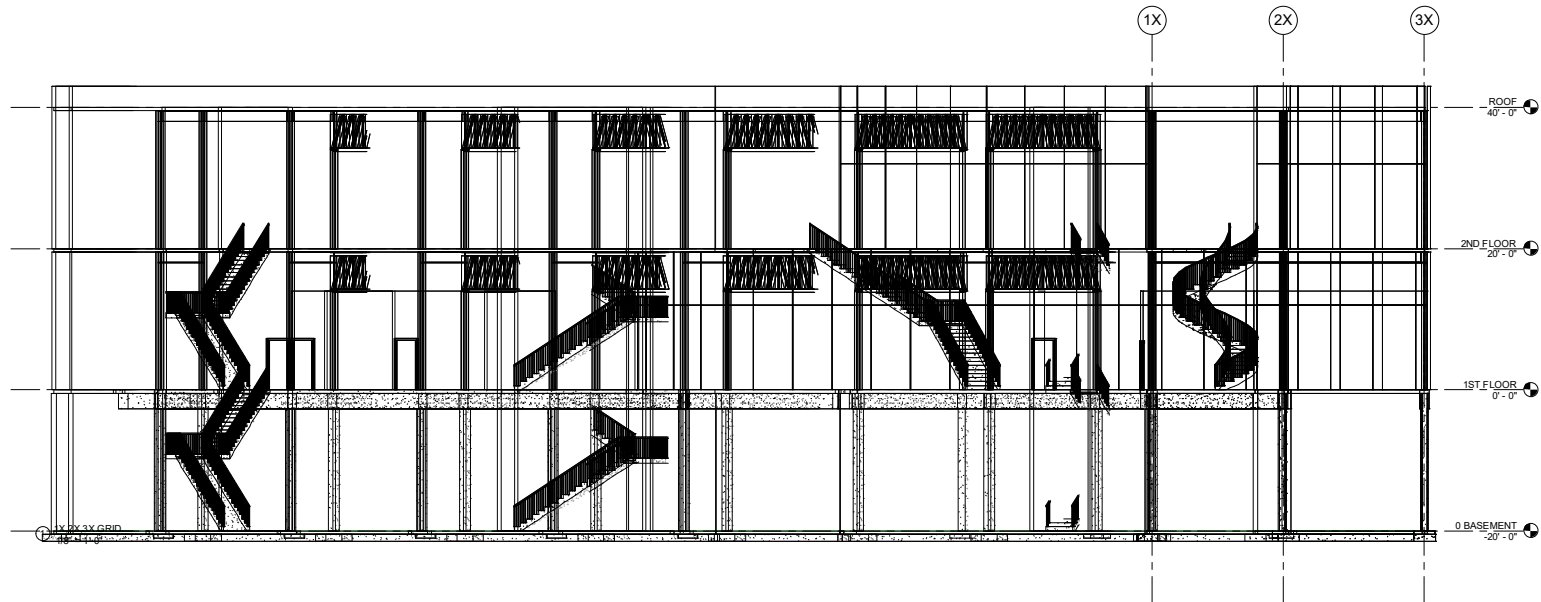

Consultant
Address
Phone
Fax
e-mail

Consultant
Address
Phone
Fax
e-mail

Consultant
Address
Phone
Fax
e-mail

Consultant
Address
Phone
Fax
e-mail


Consultant
Address
Phone
Fax
e-mail

| No. | Description | Date |
|-----|-------------|------|
| | | |
| | | |
**FREDDY
MUSIUM
1X,2X,3X GRID**

| | |
|----------------|----------------|
| Project number | 01 |
| Date | MARCH 19, 2017 |
| Drawn by | Author |
| Checked by | Checker |
| 301 | |
| Scale | 1/8" = 1'-0" |

16/02/07 7:59:17 PM

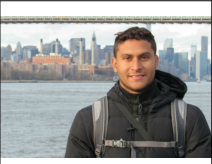

Consultant
Address
Phone
Fax
e-mail

Consultant
Address
Phone
Fax
e-mail

Consultant
Address
Phone
Fax
e-mail

Consultant
Address
Phone
Fax
e-mail


Consultant
Address
Phone
Fax
e-mail

| No. | Description | Date |
|-----|-------------|------|
| | | |
| | | |
FREDDY
MUSIUM
A,B,C GRID

| | |
|----------------|----------------|
| Project number | 01 |
| Date | MARCH 19, 2017 |
| Drawn by | Author |
| Checked by | Checker |
| 302 | |
| Scale | 1/8" = 1'-0" |

16/02/07 7:39:17 PM

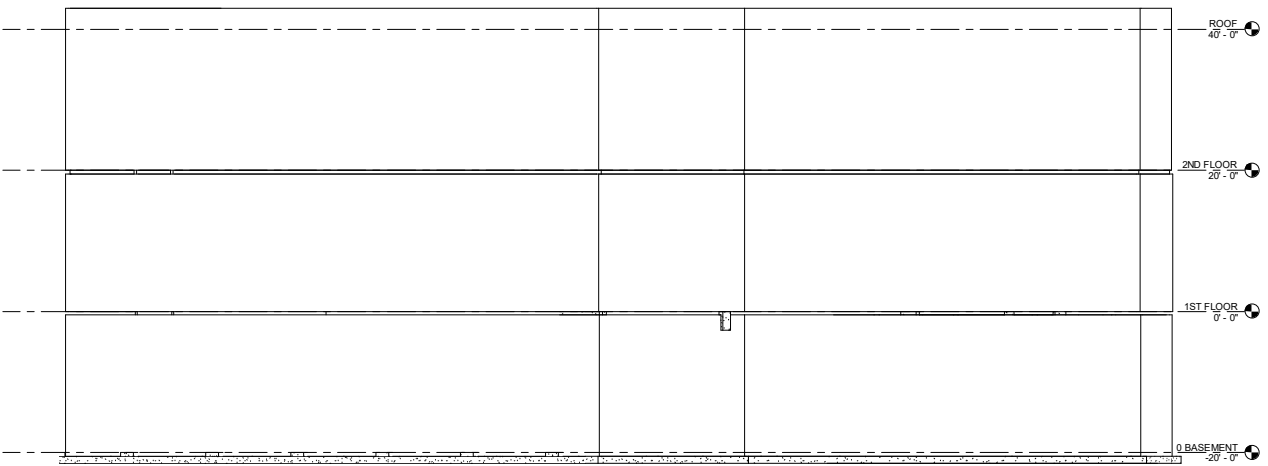

1 A,B,C GRID
1/8" = 1'-0"

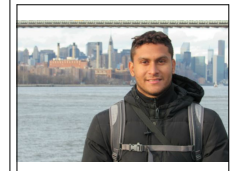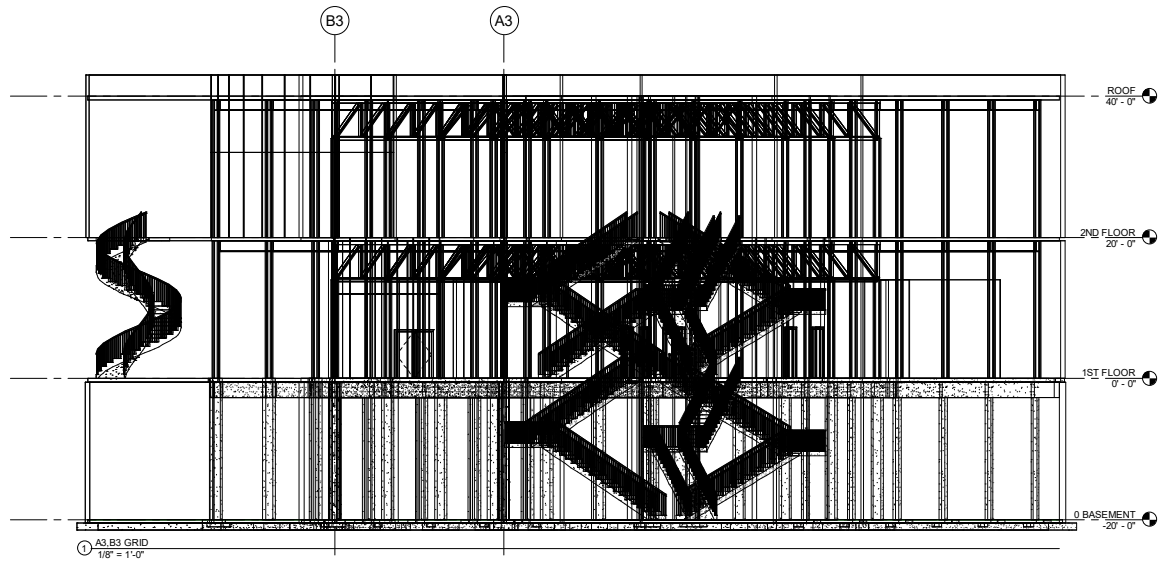

Consultant
 Address
 Address
 Phone
 Fax
 e-mail

Consultant
 Address
 Address
 Phone
 Fax
 e-mail

Consultant
 Address
 Address
 Phone
 Fax
 e-mail

Consultant
 Address
 Address
 Phone
 Fax
 e-mail

Consultant
 Address
 Address
 Phone
 Fax
 e-mail


| No. | Description | Date |
|-----|-------------|------|
| | | |
| | | |
FREDDY MUSIUM

A3, B3 GRID

Project number 01
 Date MARCH 19, 2017
 Drawn by Author
 Checked by Checker
303
 Scale 1/8" = 1'-0"

16/02/07 7:39:18 PM

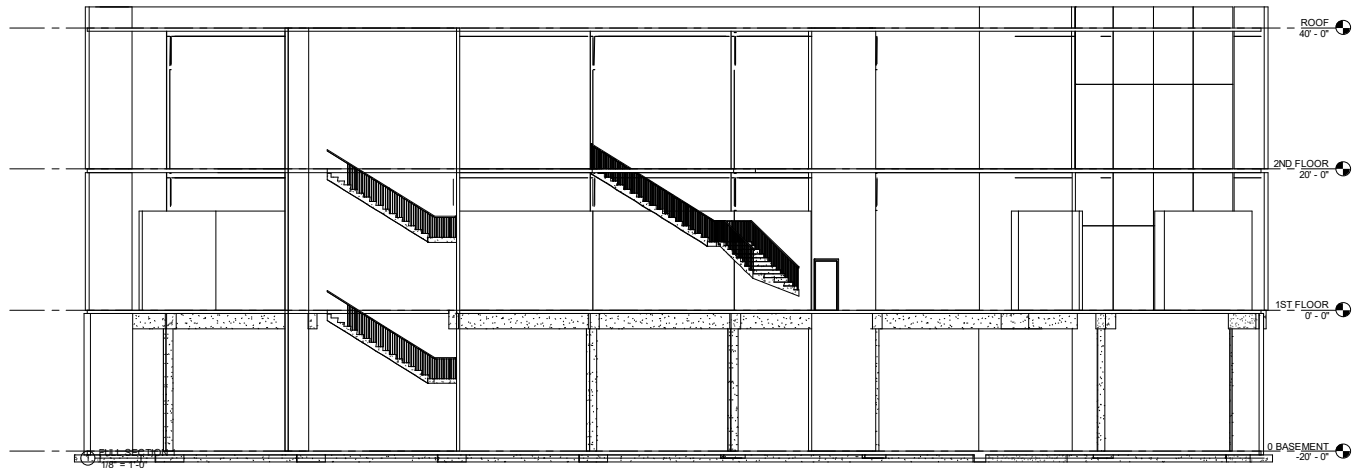

Consultant
Address
Address
Phone
Fax
e-mail

Consultant
Address
Address
Phone
Fax
e-mail

Consultant
Address
Address
Phone
Fax
e-mail

Consultant
Address
Address
Phone
Fax
e-mail


Consultant
Address
Address
Phone
Fax
e-mail

| No. | Description | Date |
|-----|-------------|------|
| | | |
| | | |
| | | |
| | | |
| | | |
| | | |
| | | |
| | | |
| | | |
| | | |
| | | |
| | | |
| | | |
| | | |

**FREDDY
MUSIUM
SECTION 1**

| | |
|----------------|----------------|
| Project number | 01 |
| Date | MARCH 19, 2017 |
| Drawn by | Author |
| Checked by | Checker |
| Scale | 400 |
| | 1/8" = 1'-0" |

16/2017 7:38:19 PM

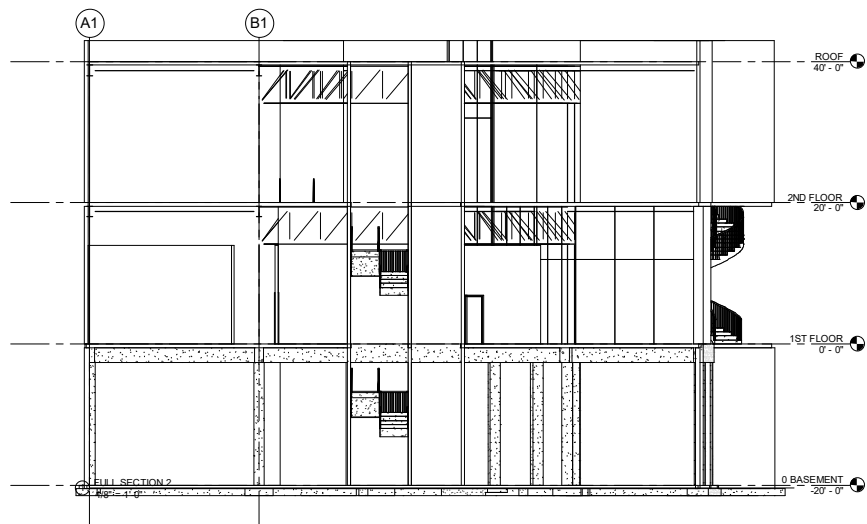

Consultant
 Address
 Address
 Phone
 Fax
 e-mail

 Consultant
 Address
 Address
 Phone
 Fax
 e-mail


 Consultant
 Address
 Address
 Phone
 Fax
 e-mail

 Consultant
 Address
 Address
 Phone
 Fax
 e-mail


| No. | Description | Date |
|-----|-------------|------|
| | | |
| | | |
**FREDDY
MUSIUM
SECTION 2**


Project number: 01
 Date: MARCH 19, 2017
 Drawn by: _____ Author
 Checked by: _____ Checker
401
 Scale: 1/8" = 1'-0"

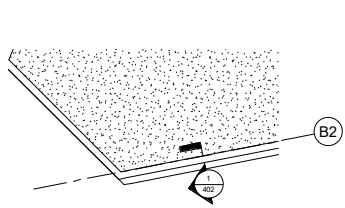

3 2ND FLOOR Copy 1 - Callout 1
1/4" = 1'-0"

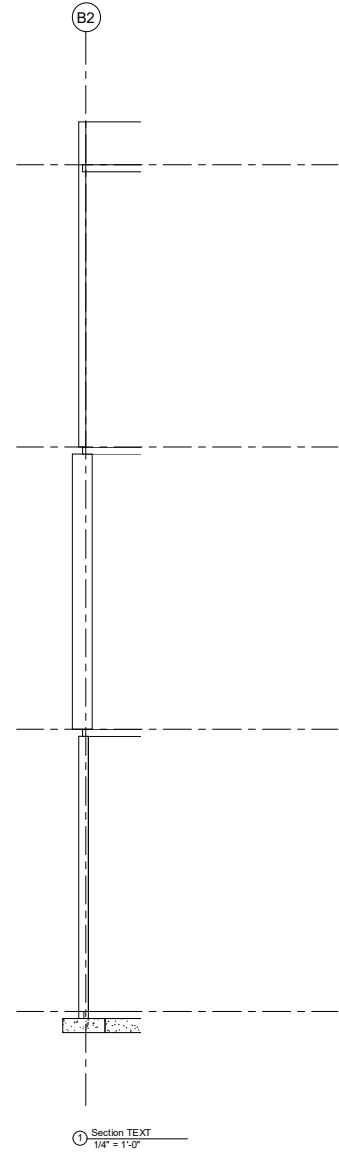

1 Section TEXT
1/4" = 1'-0"

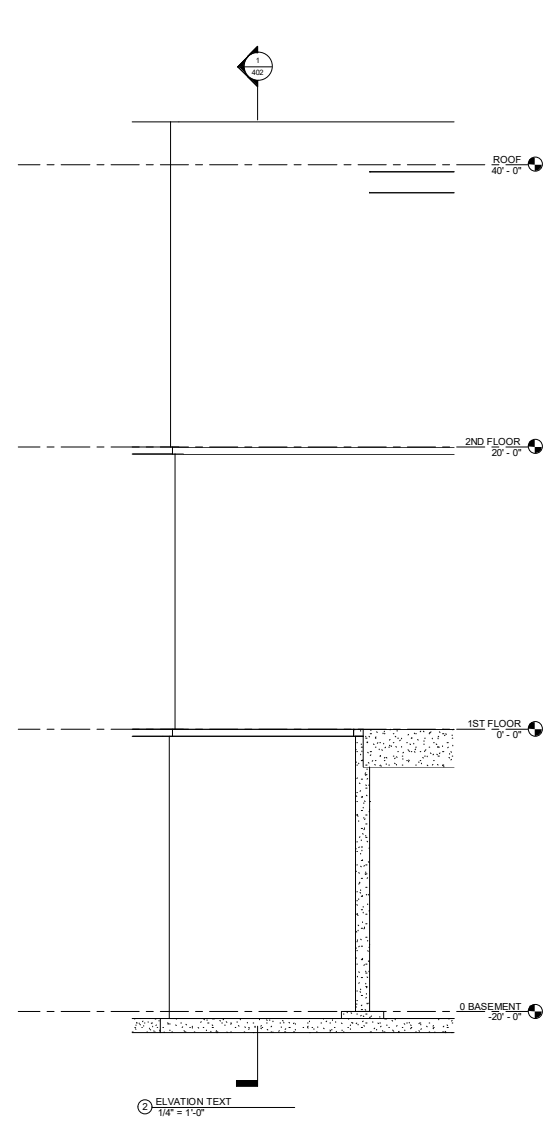

2 ELVATION TEXT
1/4" = 1'-0"



Consultant
Address
Address
Phone
Fax
e-mail

Consultant
Address
Address
Phone
Fax
e-mail

Consultant
Address
Address
Phone
Fax
e-mail

Consultant
Address
Address
Phone
Fax
e-mail


| No. | Description | Date |
|-----|-------------|------|
| | | |
| | | |
**FREDDY
MUSIUM
Unnamed**

Project number: 01
 Date: MARCH 19, 2017
 Drawn by: Author
 Checked by: Checker

402


Scale: 1/4" = 1'-0"

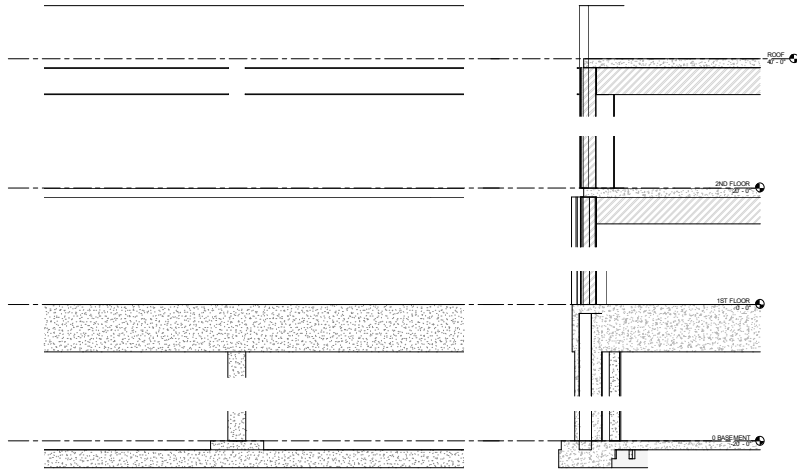

SECTION 3 ELEVATION SHEET
1/2" = 1'-0"

Section 3
1/2" = 1'-0"

1ST FLOOR - Callout 1
1/2" = 1'-0"

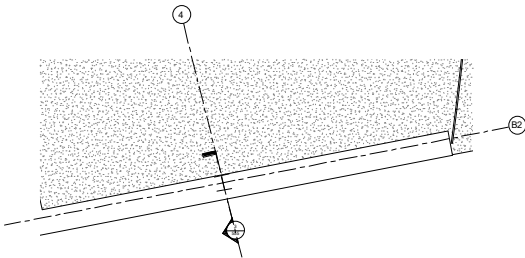

www.ada-dsuk.com/revit

Consultant
Address
Address
Phone

Consultant
Address
Address
Phone

Consultant
Address
Address
Phone

Consultant
Address
Address
Phone

Consultant
Address
Address
Phone


| No. | Description | Date |
|-----|-------------|------|
| | | |
| | | |
FREDDY

MUSIUM

SECTIONS


Project Number: 01
 Date: MARCH 19, 2017
 Drawn By: Author
 Checked By: Checker
555
 Scale: 1/2" = 1'-0"

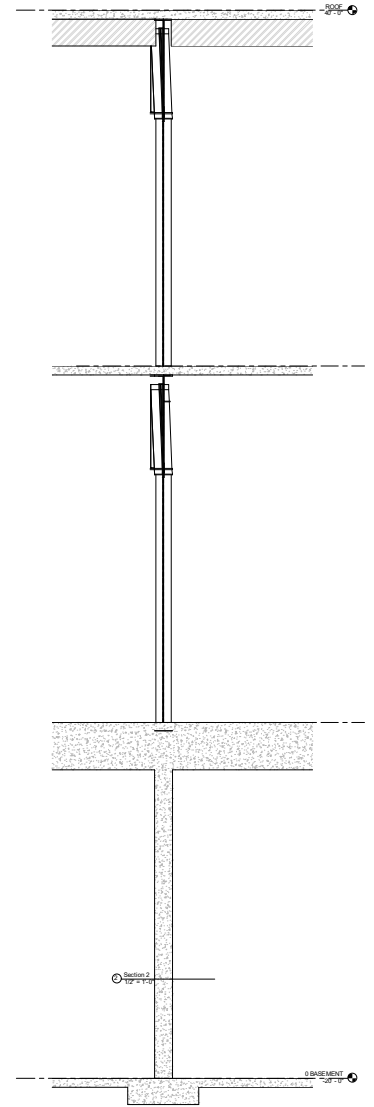


Section 3
1/2" = 1'-0"

0th FLOOR


3RD FLOOR

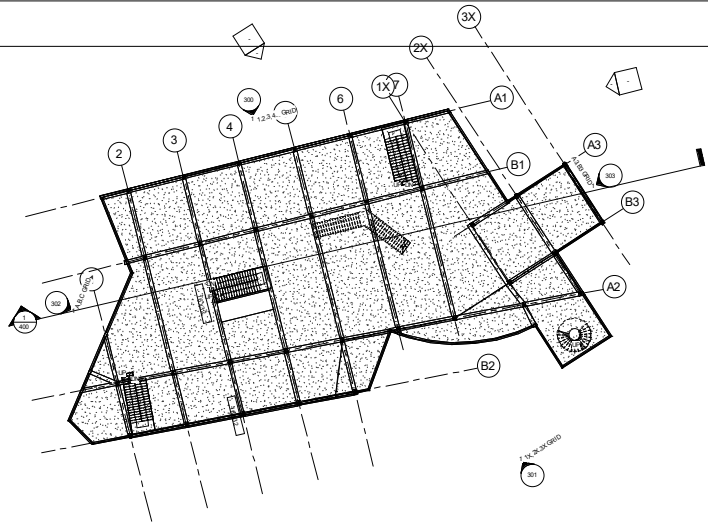


1ST FLOOR
1/16" = 1'-0"

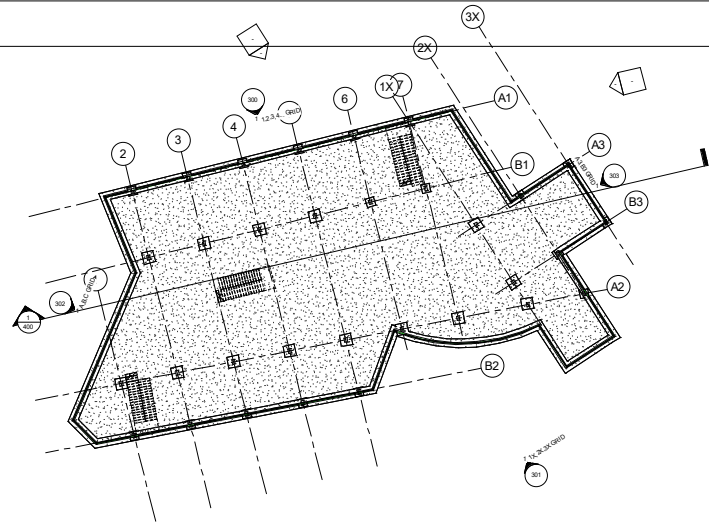

4 BASEMENT
1/16" = 1'-0"

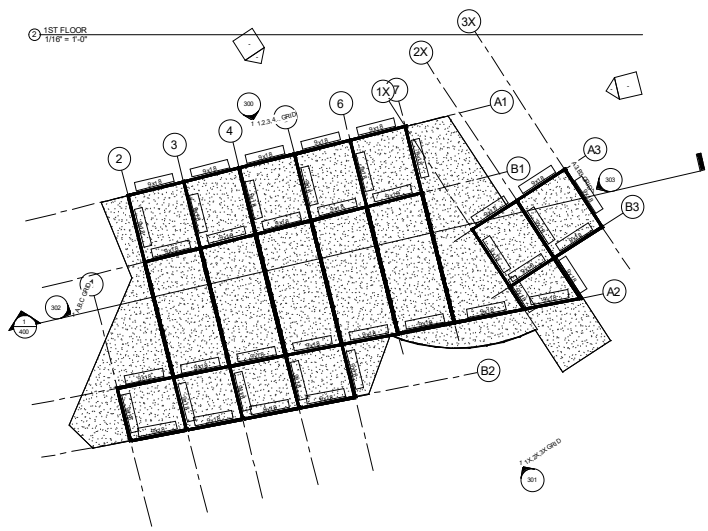

ROOF
1/16" = 1'-0"

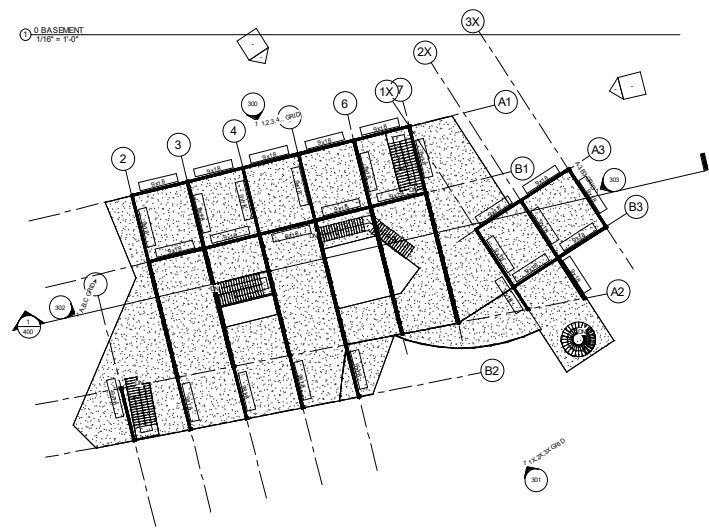

2ND FLOOR
1/16" = 1'-0"



www.autodesk.com/revit

Consultant
Address
Address
Address
Phone

Consultant
Address
Address
Address
Phone

Consultant
Address
Address
Address
Phone


Consultant
Address
Address
Address
Phone

Consultant
Address
Address
Address
Phone

| No. | Description | Date |
|-----|-------------|------|
| | | |
| | | |
| | | |
| | | |
| | | |
| | | |
| | | |
| | | |
| | | |
| | | |
| | | |

FREDDY
MUSIUM
PLANS

Project Number 01
Date MARCH 19,2017
Drawn By RUIZ,FREDDY
Checked By Checker
5564
Scale 1/16" = 1'-0"

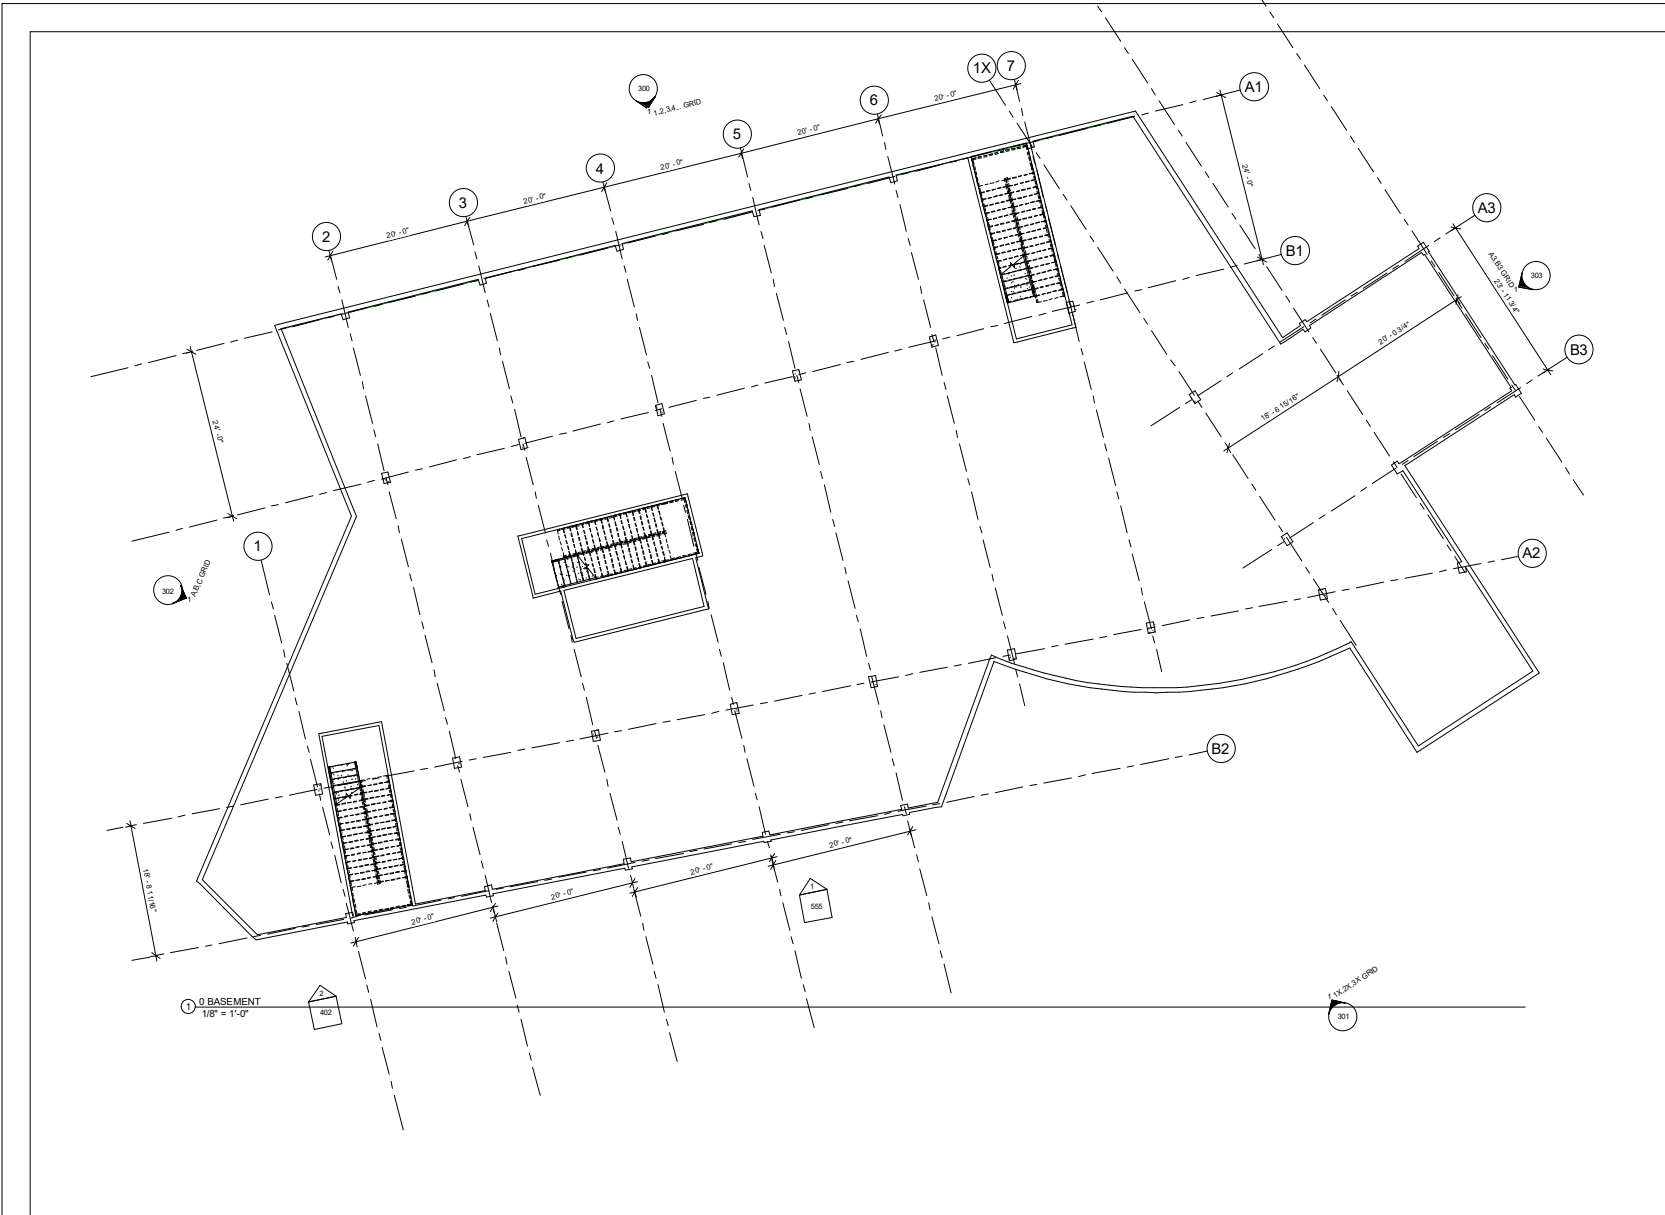

Consultant
Address
Phone
Fax
e-mail

Consultant
Address
Phone
Fax
e-mail

Consultant
Address
Phone
Fax
e-mail

Consultant
Address
Phone
Fax
e-mail

Consultant
Address
Phone
Fax
e-mail

P. A. Umphress

| No. | Description | Date |
|-----|-------------|------|
| | | |
| | | |
**FREDDY
MUSIUM
BASEMENT**

Project number 01
Date MARCH 19, 2017
Drawn by Author
Checked by Checker

A100

Scale 1/8" = 1'-0"

1452/017.73320/PM



Consultant
Address
Phone
Fax
e-mail

Consultant
Address
Phone
Fax
e-mail

Consultant
Address
Phone
Fax
e-mail

Consultant
Address
Phone
Fax
e-mail

Consultant
Address
Phone
Fax
e-mail

EXHIBIT 1.1


| No. | Description | Date |
|-----|-------------|------|
| | | |
| | | |
**FREDDY
MUSIUM
1ST FLOOR**

Project number: 01
Date: MARCH 19, 2017
Drawn by: Author
Checked by: Checker

A101
Scale: 1/8" = 1'-0"

16/2017 7:35:01PM

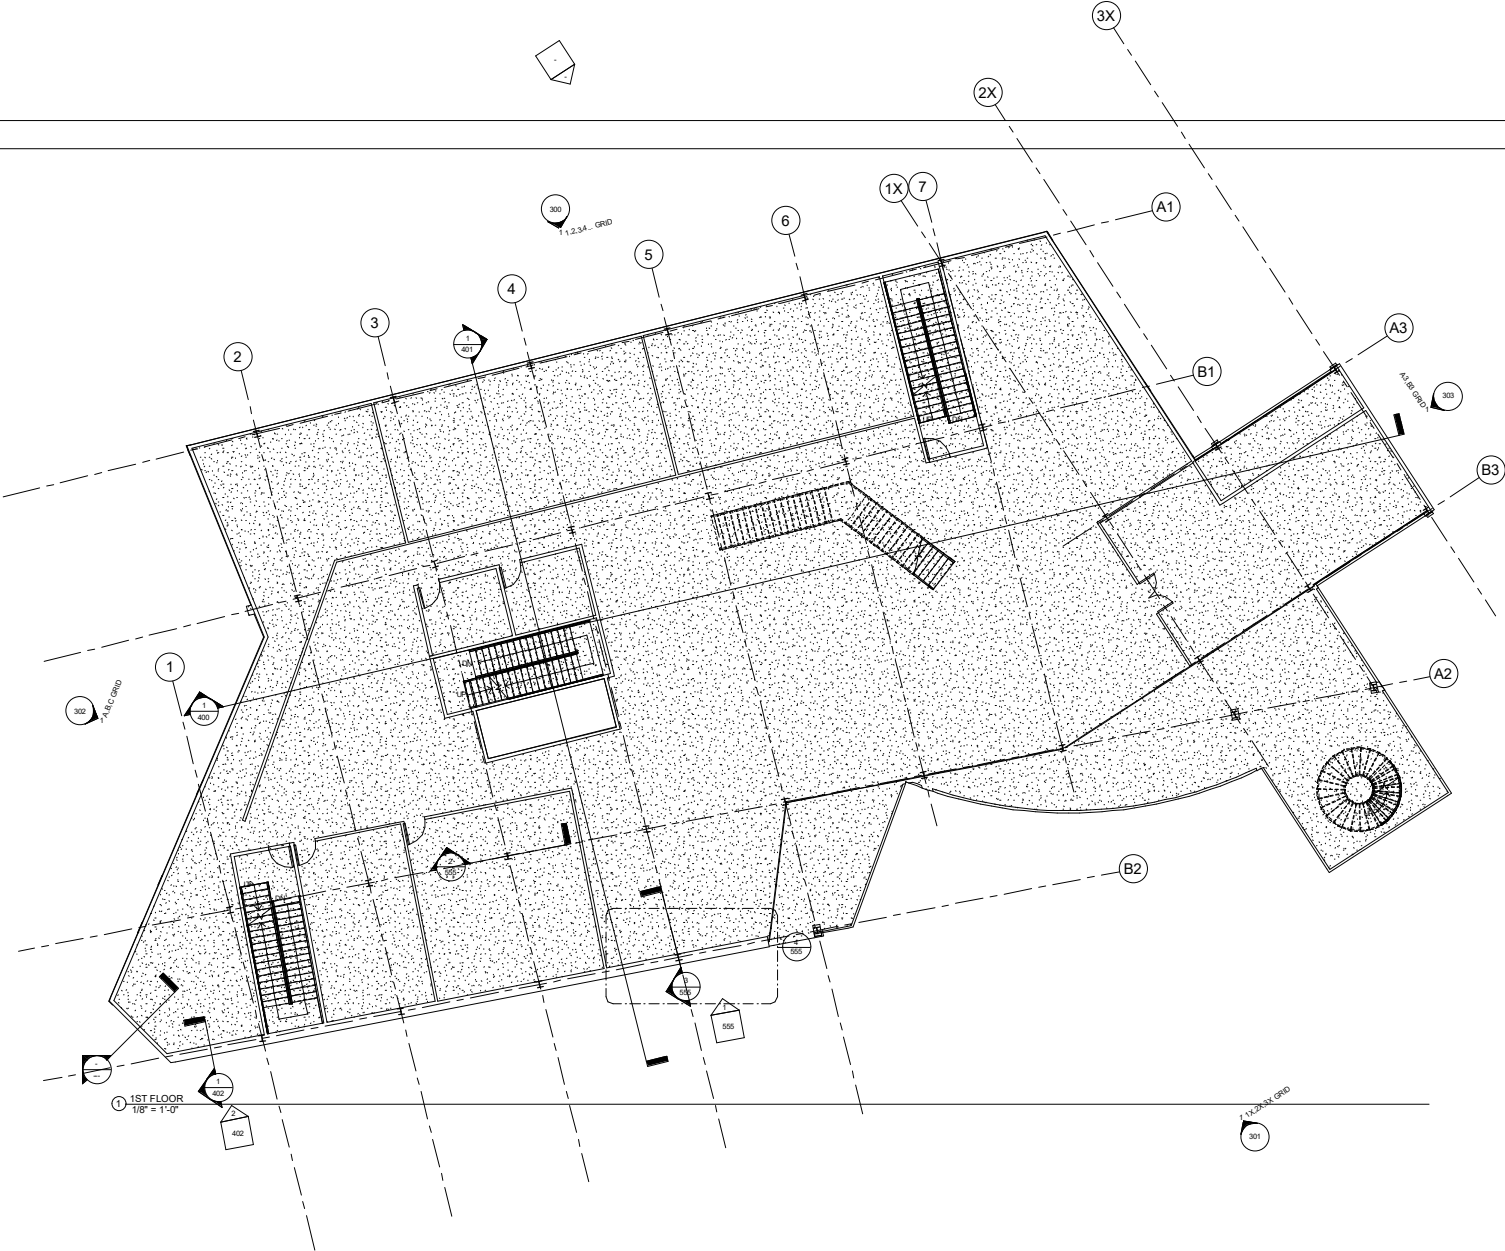

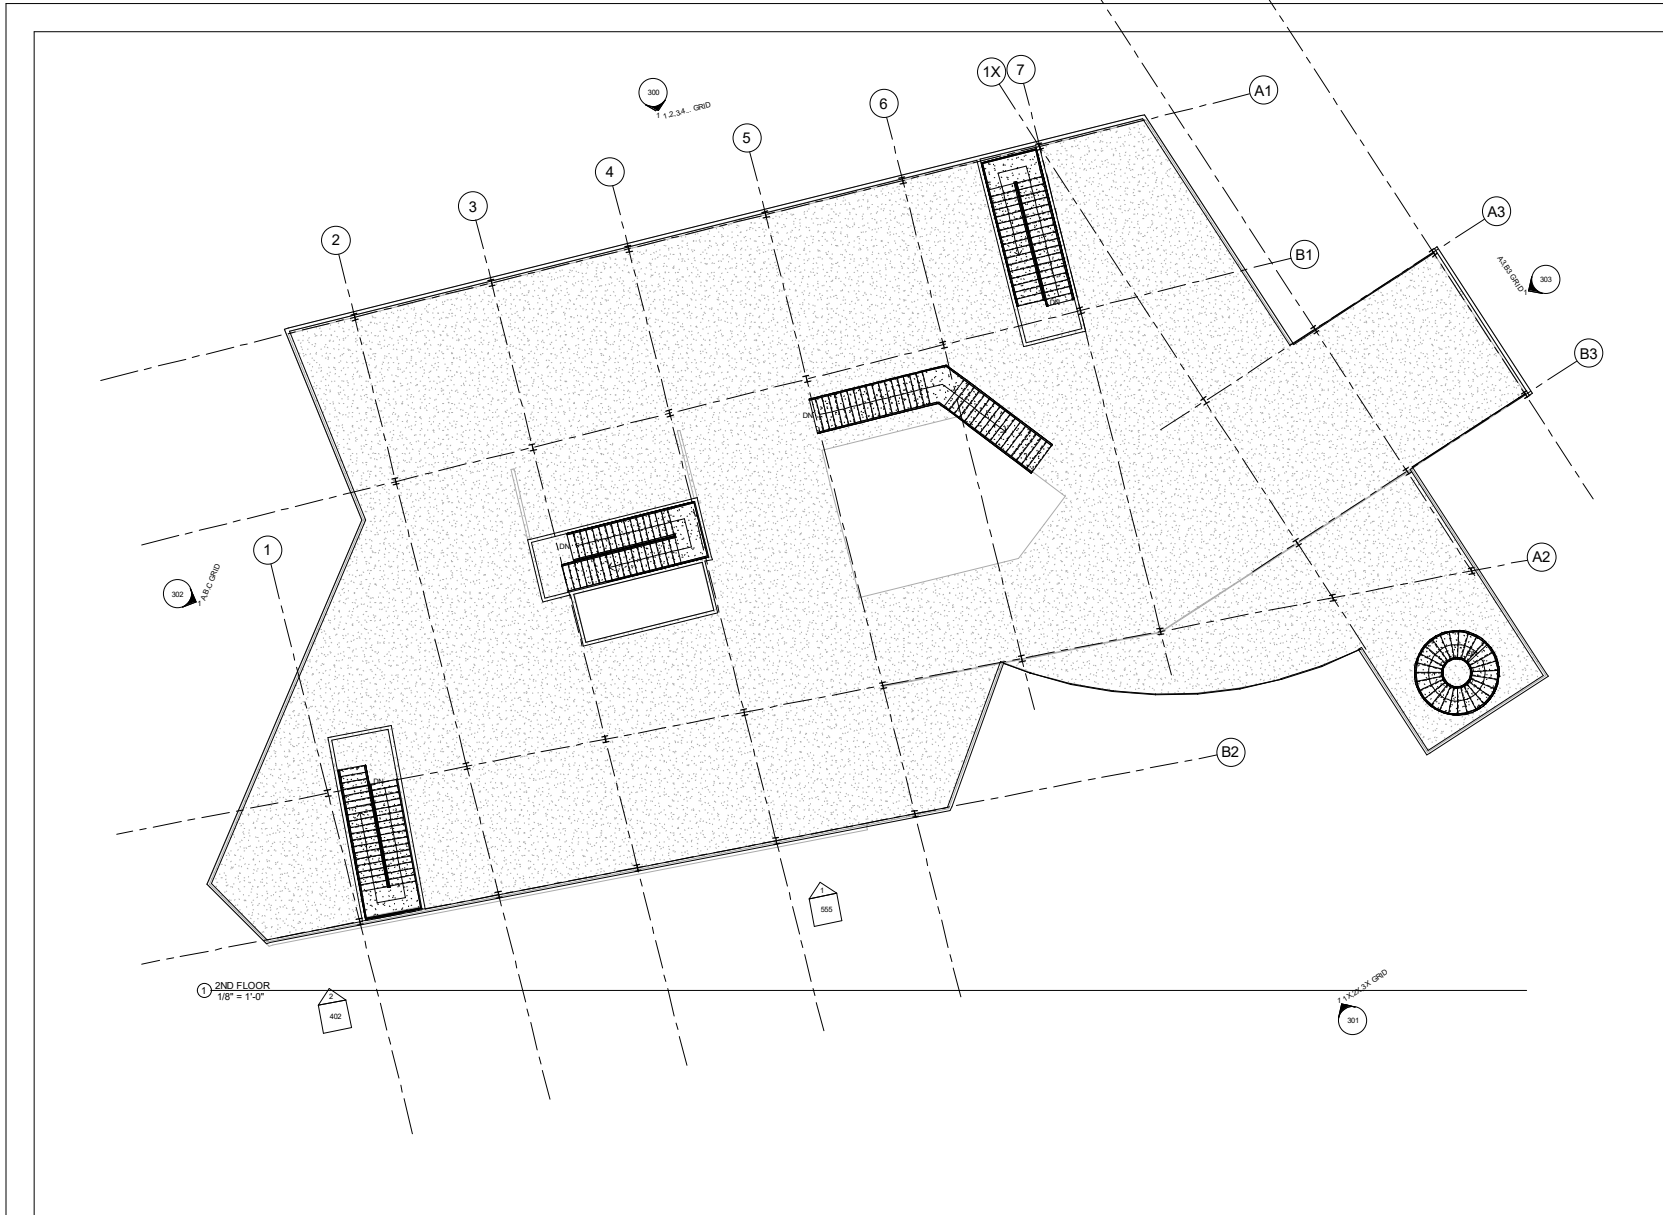

| |
|------------|
| Consultant |
| Address |
| Phone |
| Fax |
| e-mail |
| Consultant |
| Address |
| Phone |
| Fax |
| e-mail |
| Consultant |
| Address |
| Phone |
| Fax |
| e-mail |
| Consultant |
| Address |
| Phone |
| Fax |
| e-mail |

| No. | Description | Date |
|-----|-------------|------|
| | | |
| | | |
**FREDDY
MUSIUM
2ND FLOOR**

| | |
|----------------|----------------|
| Project number | 01 |
| Date | MARCH 19, 2017 |
| Drawn by | Author |
| Checked by | Checker |

A102
Scale 1/8" = 1'-0"

16/2017 7:35:51 PM



Consultant
Address
Phone
Fax
e-mail

Consultant
Address
Phone
Fax
e-mail

Consultant
Address
Phone
Fax
e-mail

Consultant
Address
Phone
Fax
e-mail


| No. | Description | Date |
|-----|-------------|------|
| | | |
| | | |
**FREDDY
MUSIUM
ROOF**

Project number 01
Date MARCH 19, 2017
Drawn by Author
Checked by Checker

A103

Scale 1/8" = 1'-0"

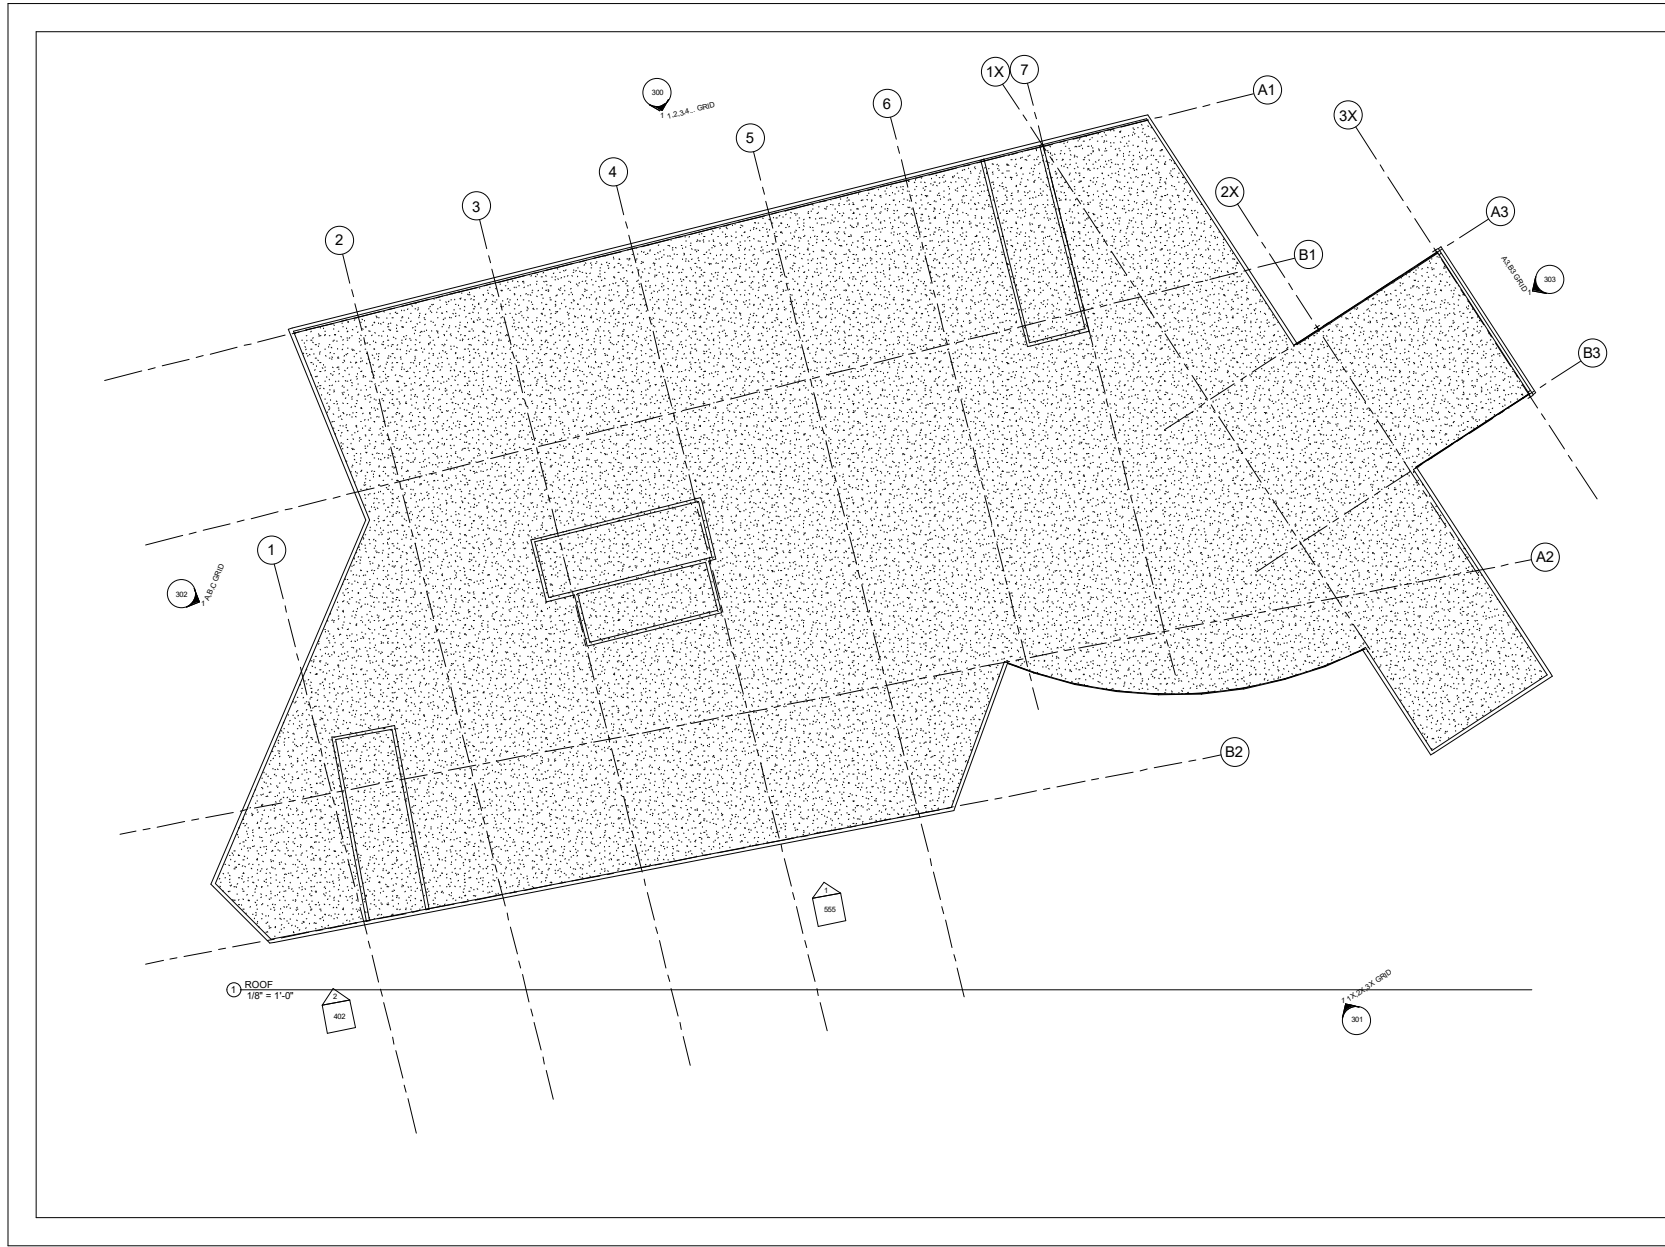

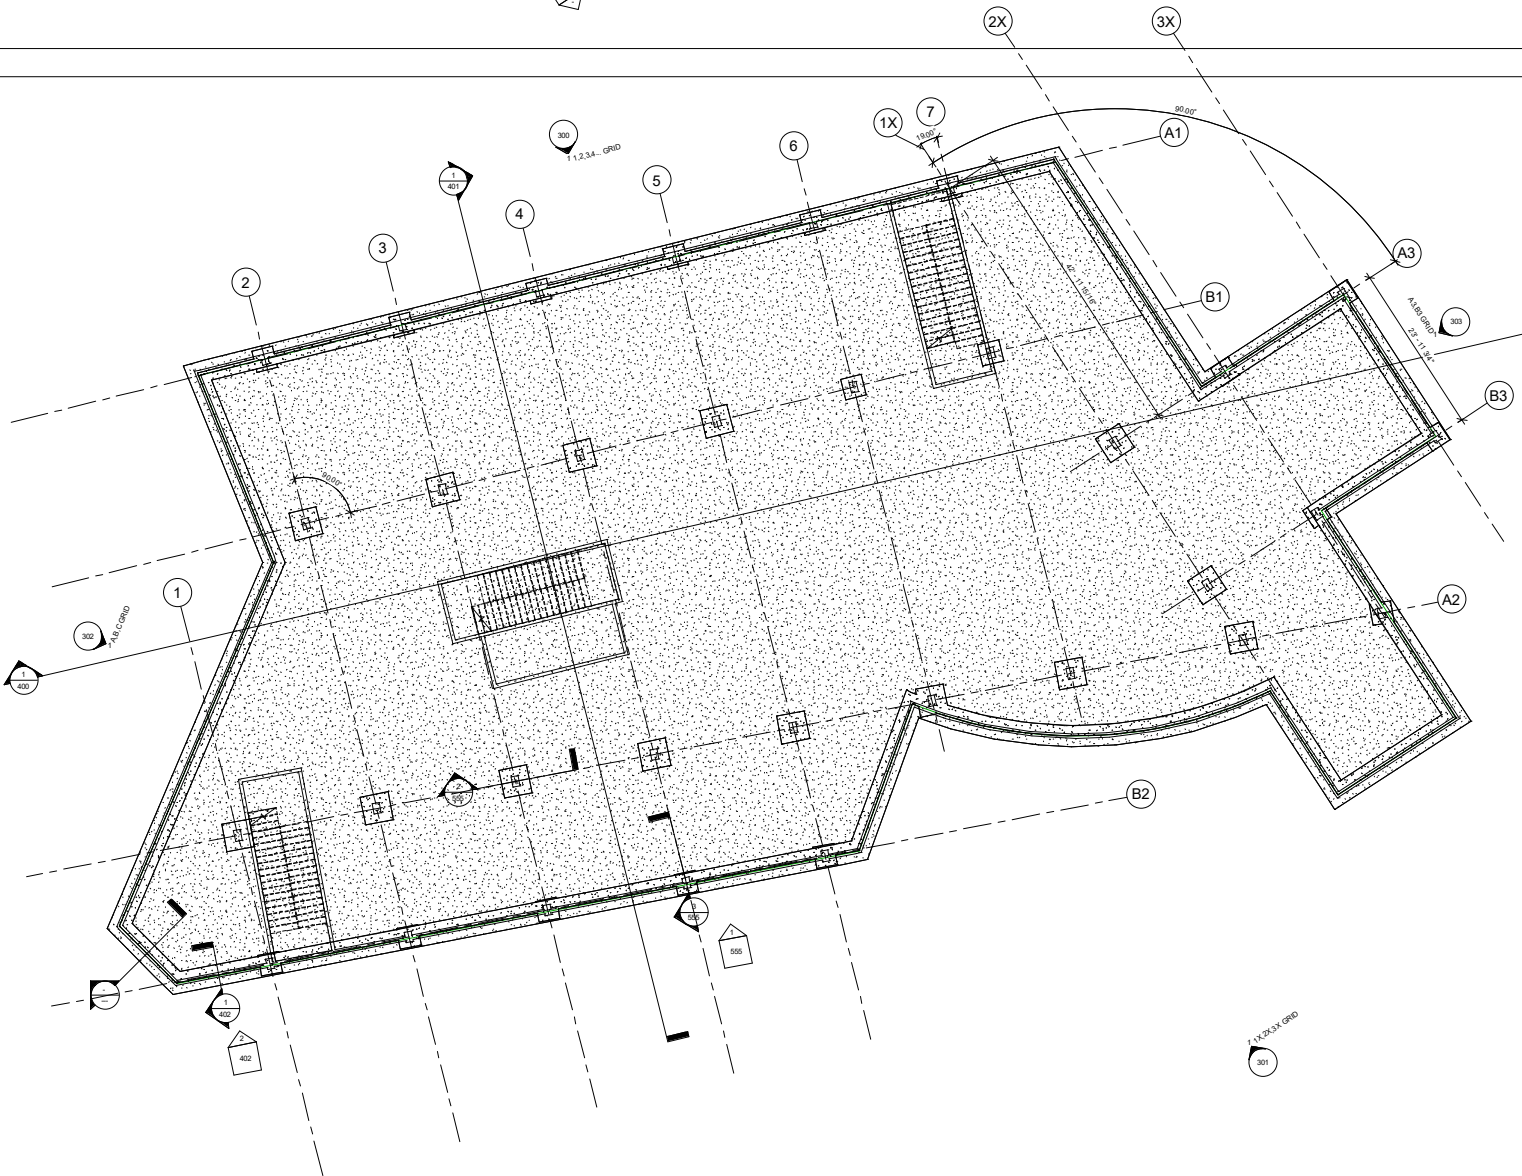

1 - 0 BASEMENT Copy 1
1/8" = 1'-0"



Consultant
Address
Address
Phone
Fax
e-mail

Consultant
Address
Address
Phone
Fax
e-mail

Consultant
Address
Address
Phone
Fax
e-mail

Consultant
Address
Address
Phone
Fax
e-mail

Consultant
Address
Address
Phone
Fax
e-mail


| No. | Description | Date |
|-----|-------------|------|
| | | |
| | | |
**FREDDY
MUSIUM
BASEMENT PLAN**

Project number 01
Date MARCH 19, 2017
Drawn by Author
Checked by Checker

S100

Scale 1/8" = 1'-0"

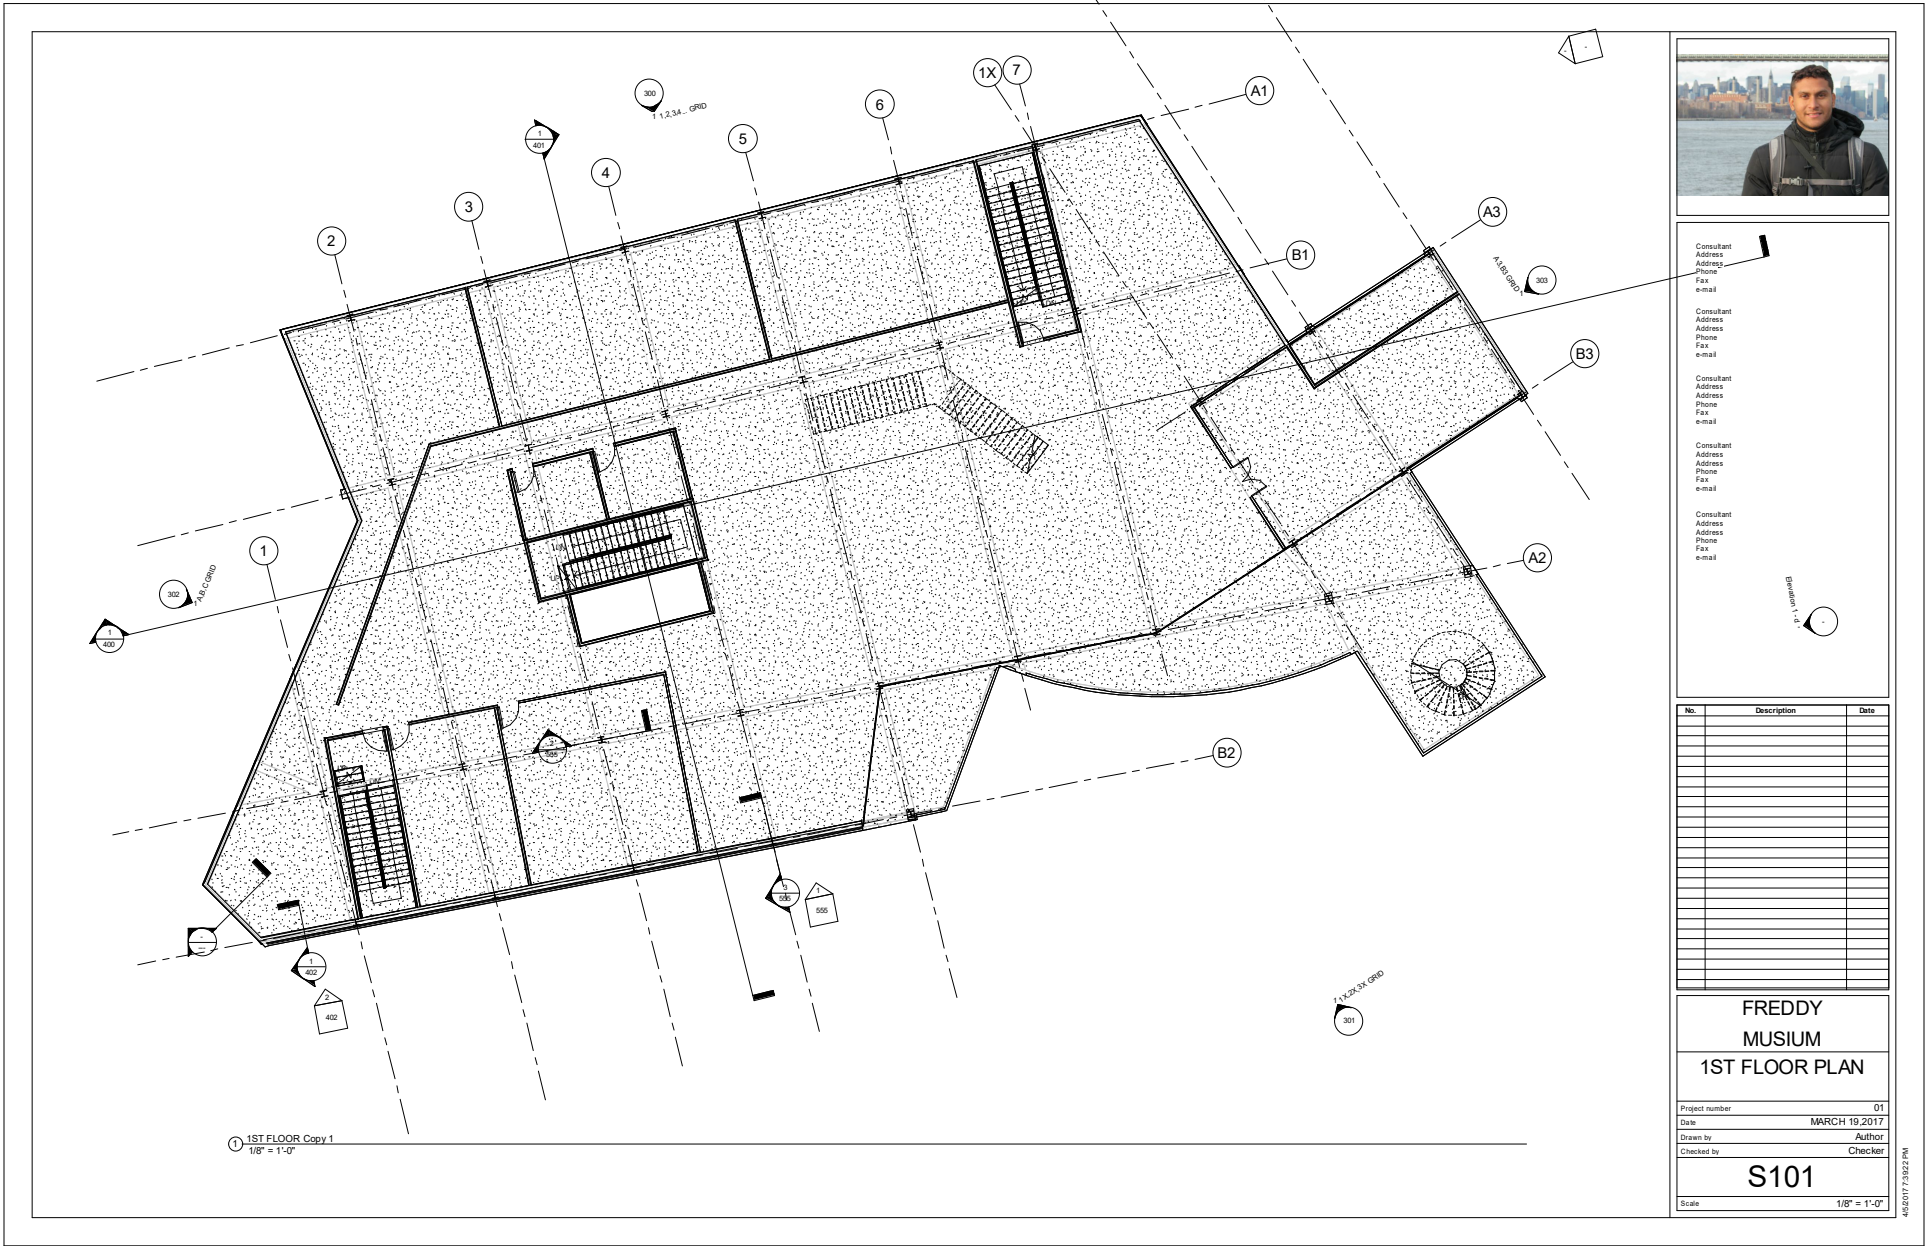

Consultant
Address
Address
Phone
Fax
e-mail

Consultant
Address
Address
Phone
Fax
e-mail

Consultant
Address
Address
Phone
Fax
e-mail

Consultant
Address
Address
Phone
Fax
e-mail

Consultant
Address
Address
Phone
Fax
e-mail

| No. | Description | Date |
|-----|-------------|------|
| | | |
| | | |
**FREDDY
MUSIUM
1ST FLOOR PLAN**


Project number 01
Date MARCH 19, 2017
Drawn by Author
Checked by Checker

S101

Scale 1/8" = 1'-0"

① 1ST FLOOR Copy 1
1/8" = 1'-0"

16/52017.03522P&C

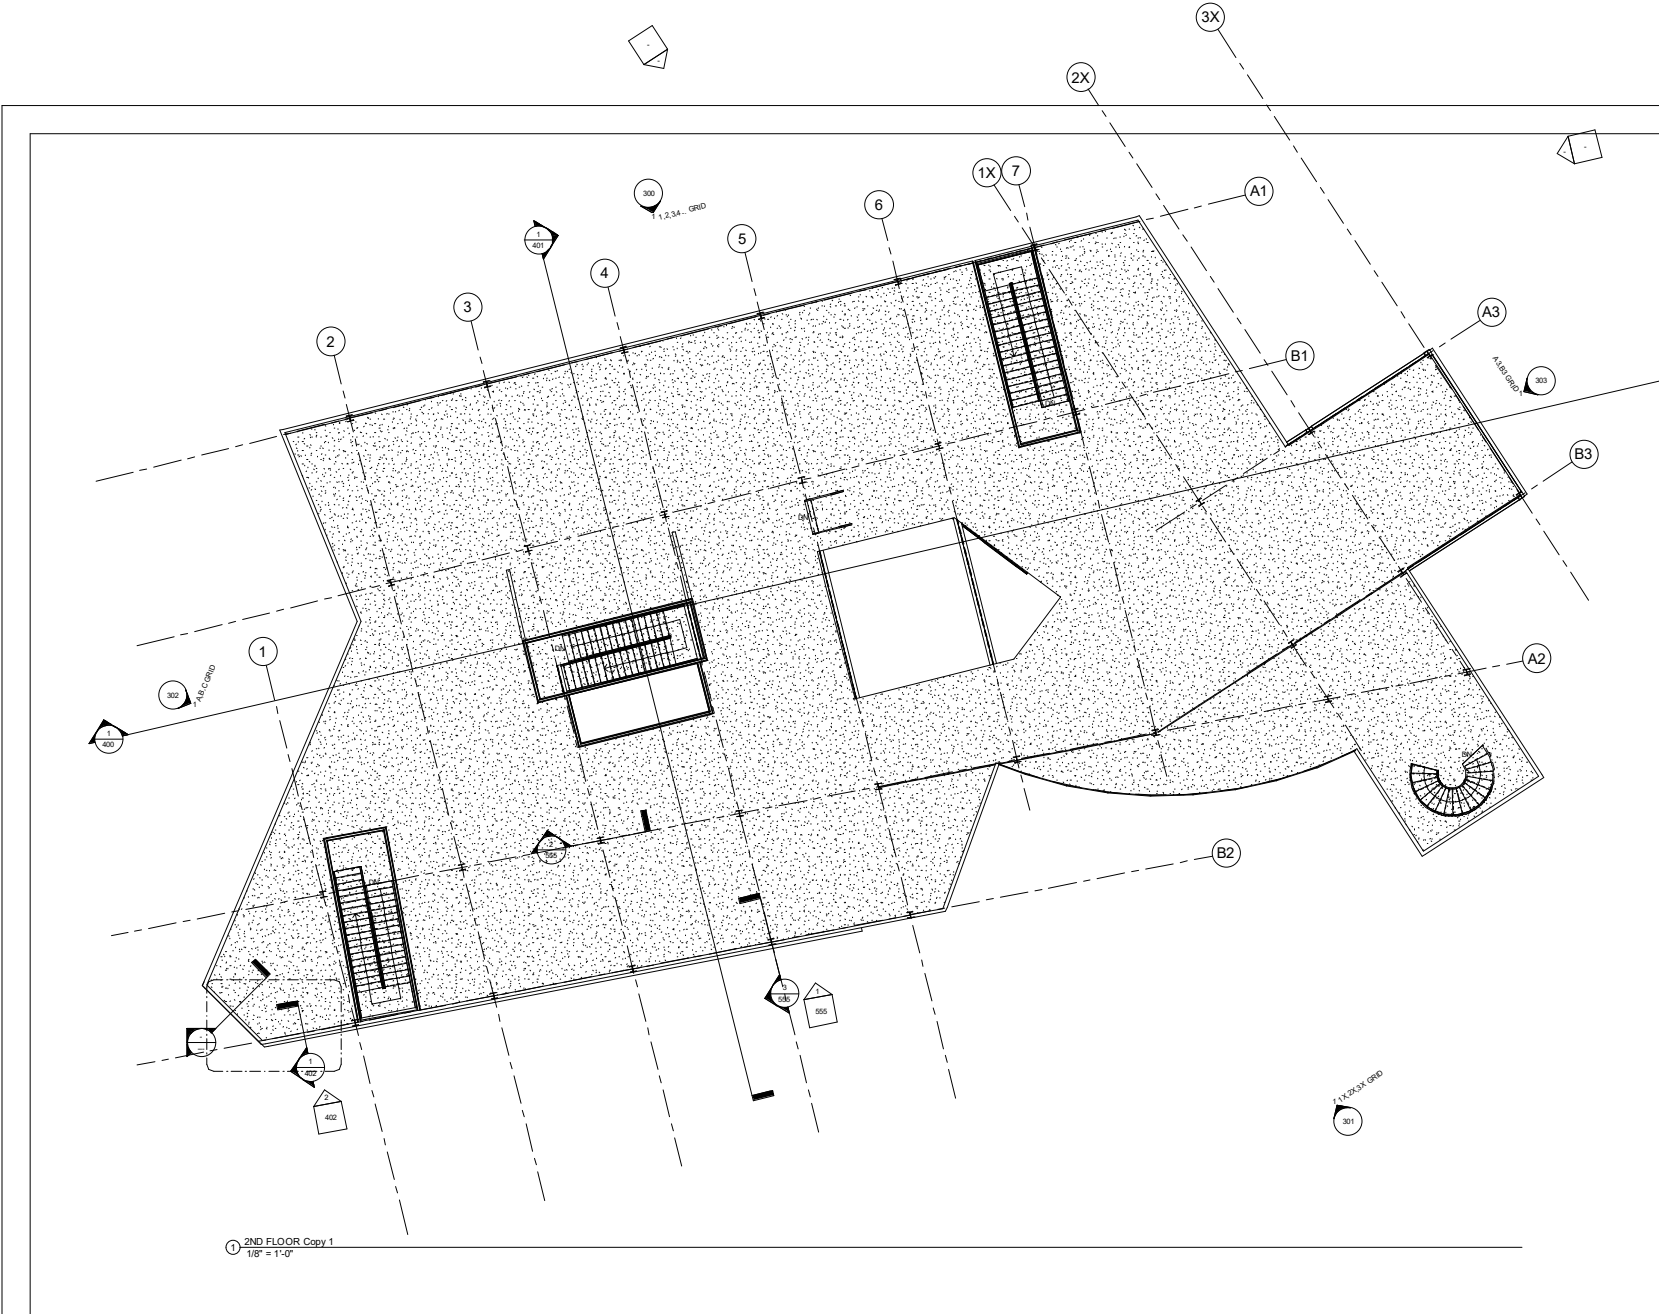

Consultant
 Address
 Address
 Phone
 Fax
 e-mail

Consultant
 Address
 Address
 Phone
 Fax
 e-mail

Consultant
 Address
 Address
 Phone
 Fax
 e-mail

Consultant
 Address
 Address
 Phone
 Fax
 e-mail

| No. | Description | Date |
|-----|-------------|------|
| | | |
| | | |
**FREDDY
 MUSIUM
 2ND FLOOR PLAN**

Project number 01
 Date MARCH 19, 2017
 Drawn by Author
 Checked by Checker

S102

Scale 1/8" = 1'-0"

① 2ND FLOOR Copy 1
 1/8" = 1'-0"

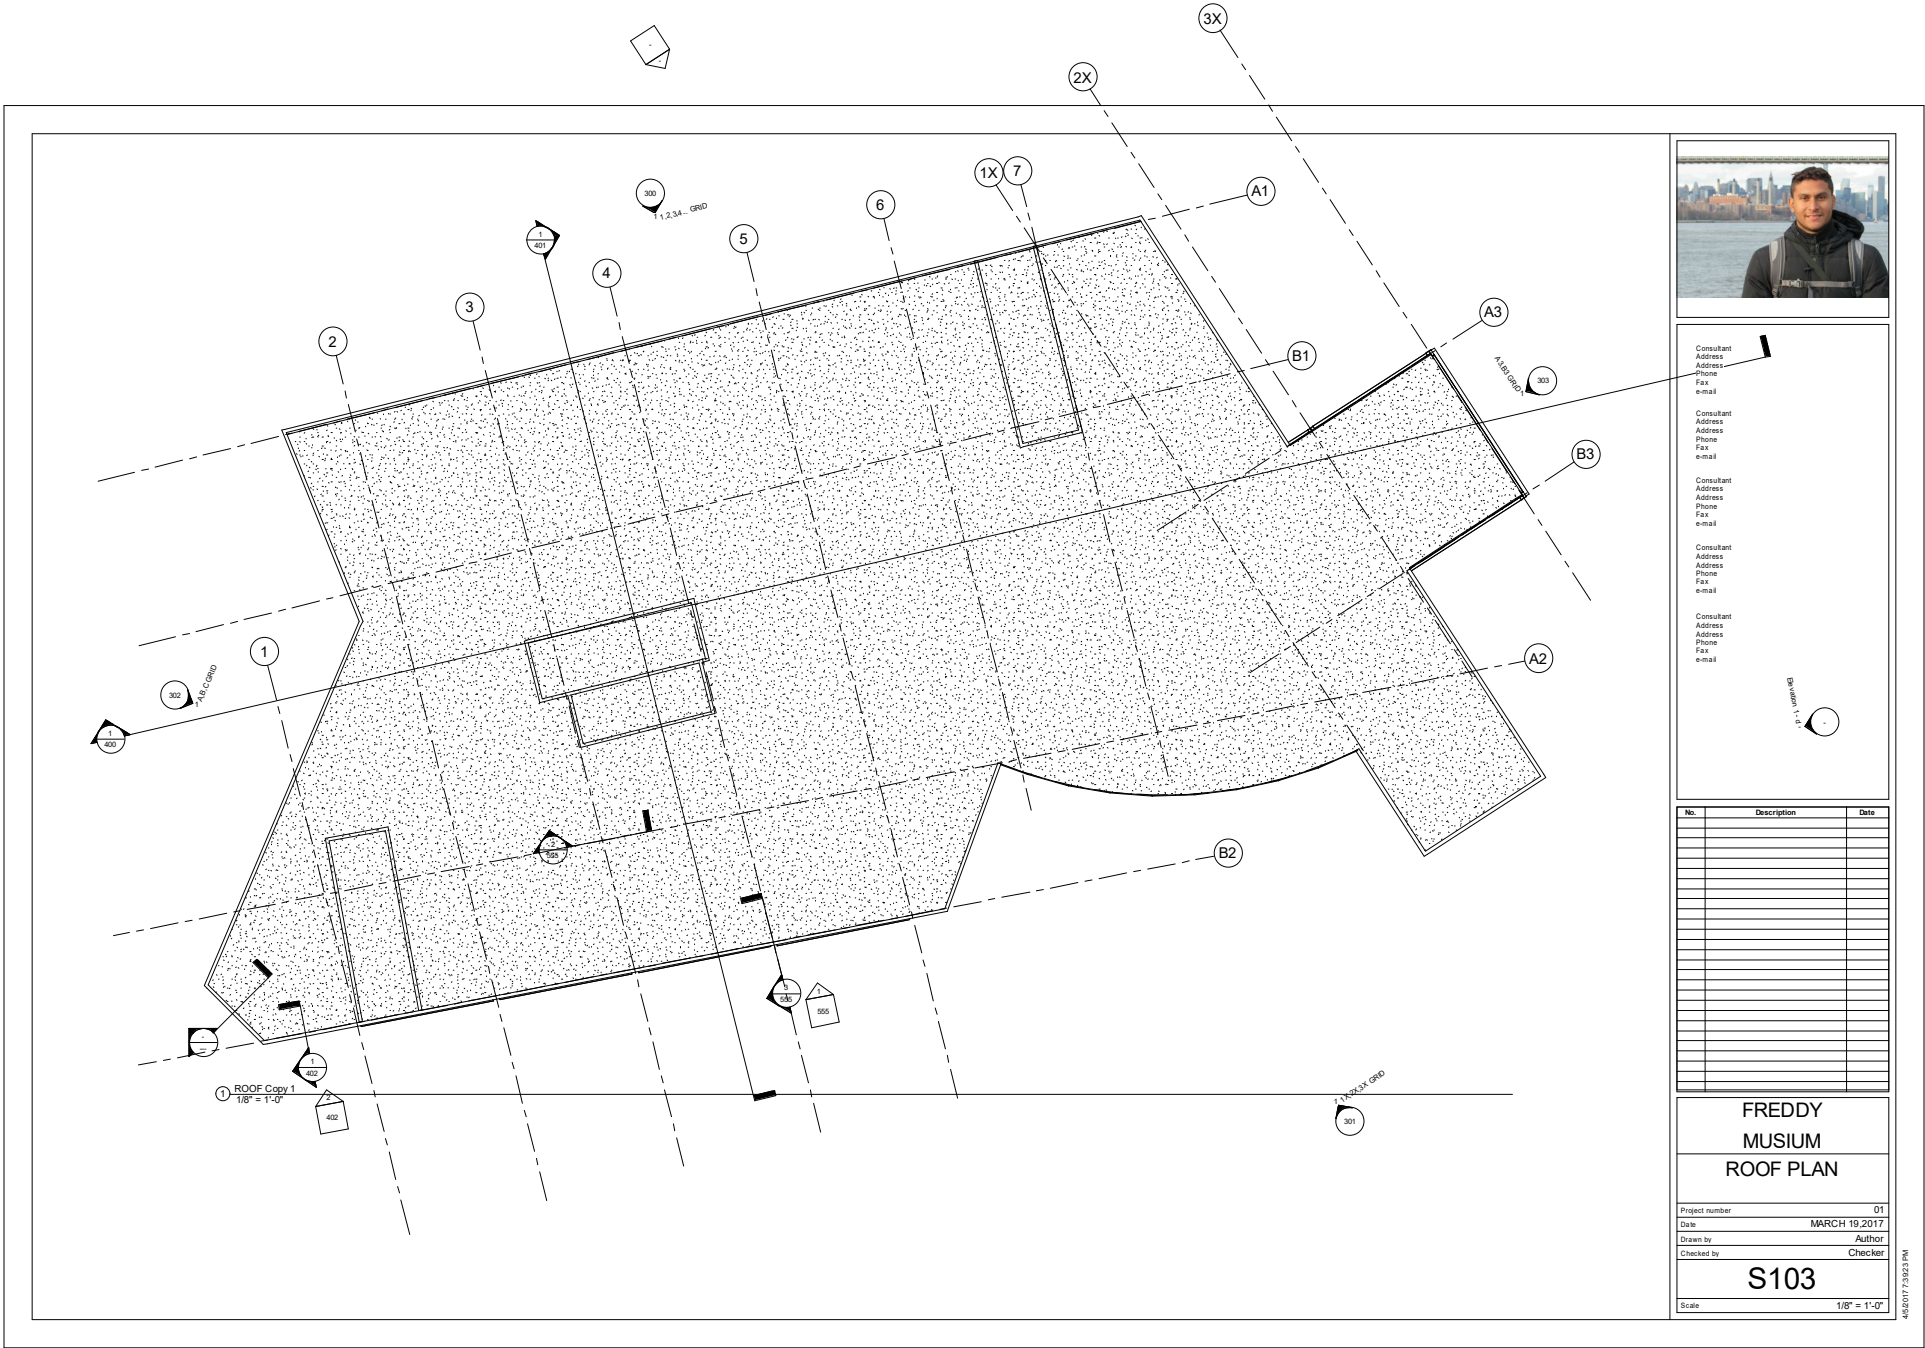

Consultant
 Address
 Address
 Phone
 Fax
 e-mail

Consultant
 Address
 Address
 Phone
 Fax
 e-mail

Consultant
 Address
 Address
 Phone
 Fax
 e-mail

Consultant
 Address
 Address
 Phone
 Fax
 e-mail

| No. | Description | Date |
|-----|-------------|------|
| | | |
| | | |
**FREDDY
 MUSIUM
 ROOF PLAN**

Project number: 01
 Date: MARCH 19, 2017
 Drawn by: Author
 Checked by: Checker

S103

Scale: 1/8" = 1'-0"

16/52/107 73523.PEN