

MUSEUM OF ARTS



Consultant
Address
Phone
Fax
e-mail

Consultant
Address
Phone
Fax
e-mail

Consultant
Address
Phone
Fax
e-mail

Consultant
Address
Phone
Fax
e-mail

Consultant
Address
Phone
Fax
e-mail

No.	Description	Date

**FREDDY
MUSIUM
COVER PAGE**

Project number: 01
 Date: MARCH 19, 2017
 Drawn by: Author
 Checked by: Checker
00
 Scale:


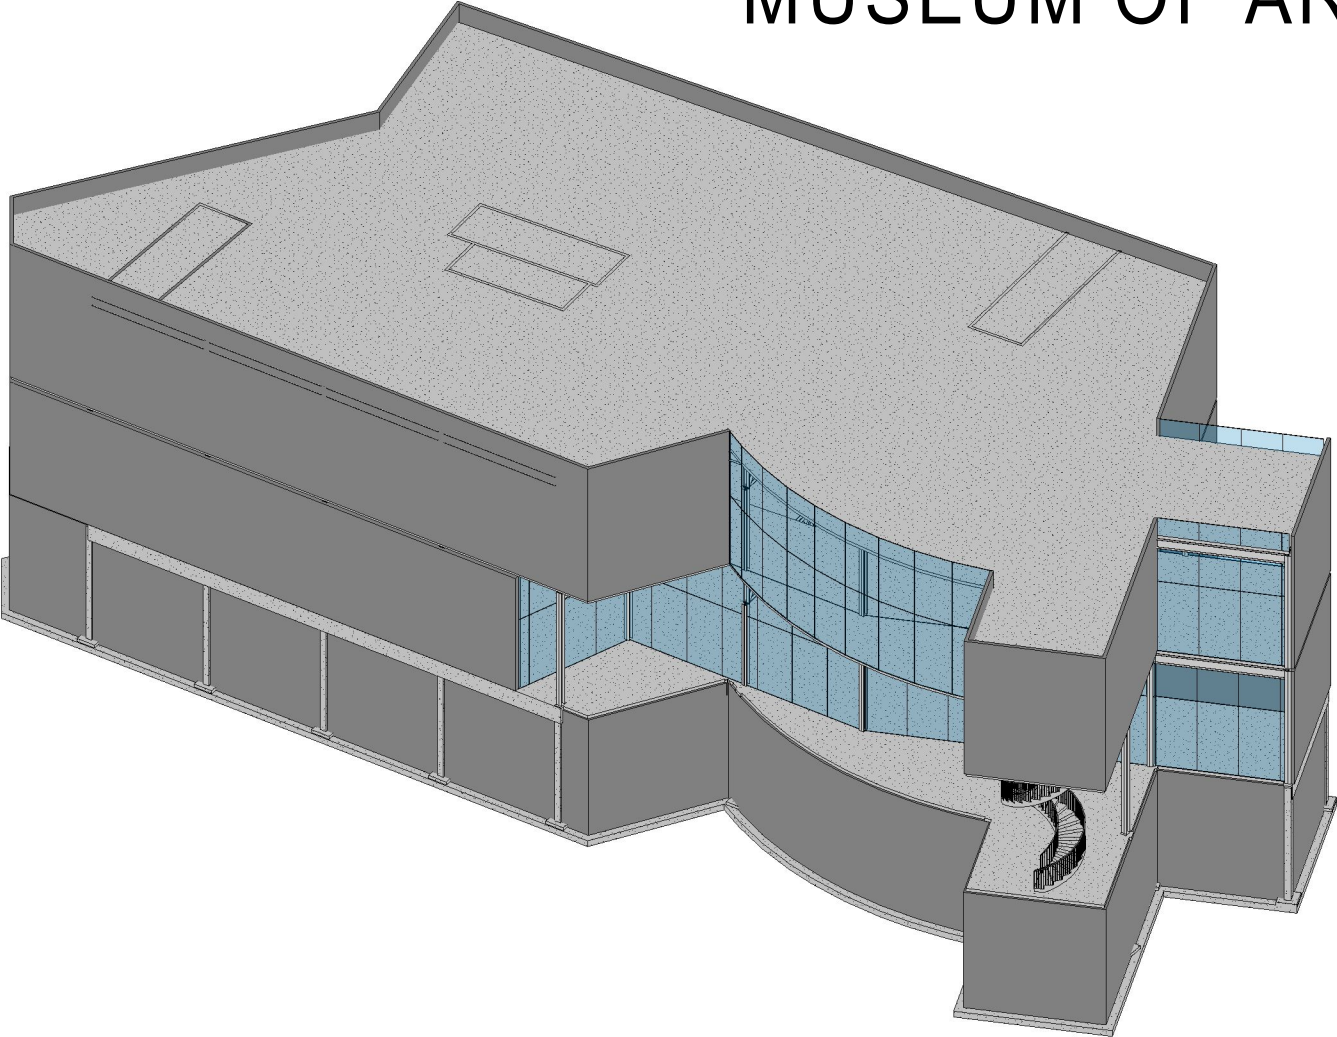


TABLE OF CONTENTS	
SHEET #	NAME

S100	
S101	
S102	
S103	
A100	
A101	

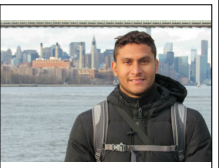

Consultant
Address
Address
Phone
Fax
e-mail

Consultant
Address
Address
Phone
Fax
e-mail

Consultant
Address
Address
Phone
Fax
e-mail

Consultant
Address
Address
Phone
Fax
e-mail

Consultant
Address
Address
Phone
Fax
e-mail

No.	Description	Date

**FREDDY
MUSIUM**

TABLE OF CONTENT

Project number: 01

Date: MARCH 19, 2017


Drawn by: _____ Author

Checked by: _____ Checker

01

Scale: _____

Sheet List
GHGHG

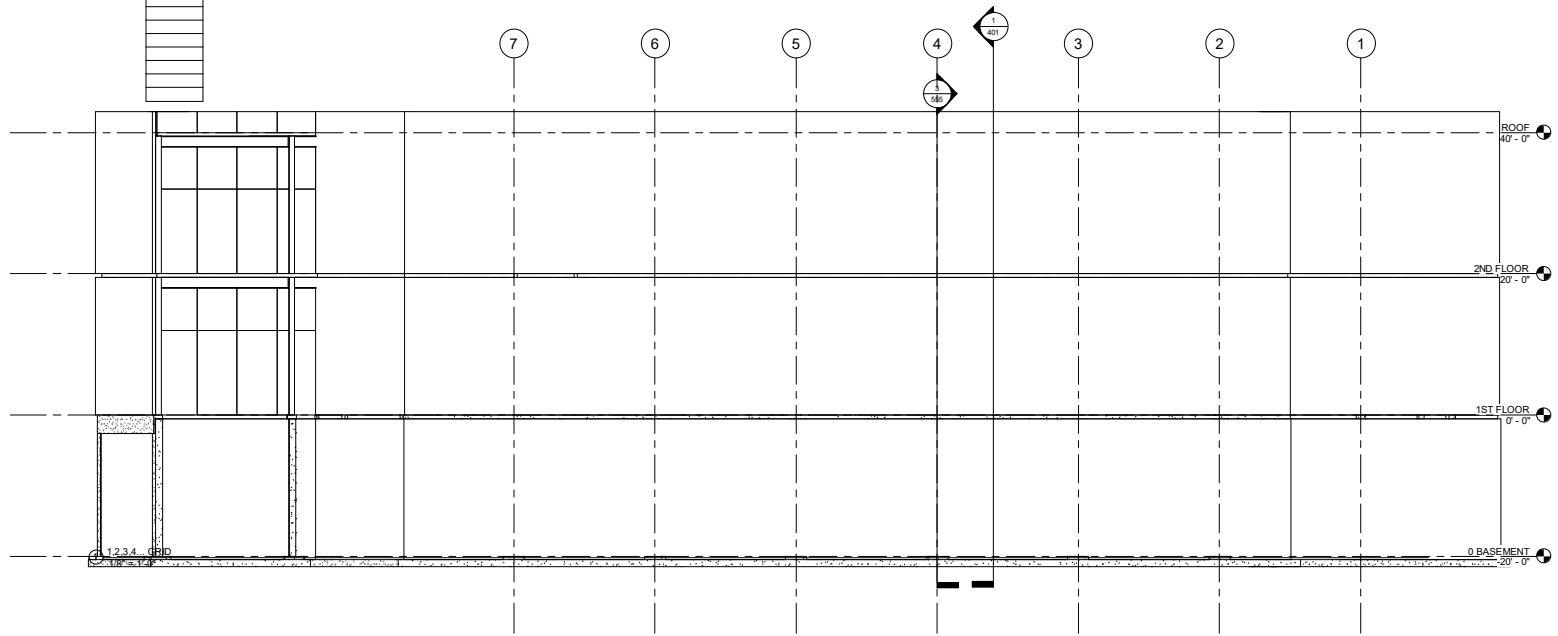

Consultant
Address
Phone
Fax
e-mail

Consultant
Address
Phone
Fax
e-mail

Consultant
Address
Phone
Fax
e-mail

Consultant
Address
Phone
Fax
e-mail

Consultant
Address
Phone
Fax
e-mail

No.	Description	Date

**FREDDY
MUSIUM**

**1,2,3,4 GRID
ELEVATION**



Project number: 01
Date: MARCH 19, 2017

Drawn by: Author
Checked by: Checker

300

Scale: 1/8" = 1'-0"

14632017.007522P&N

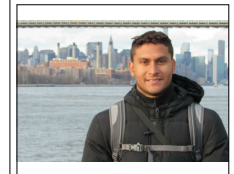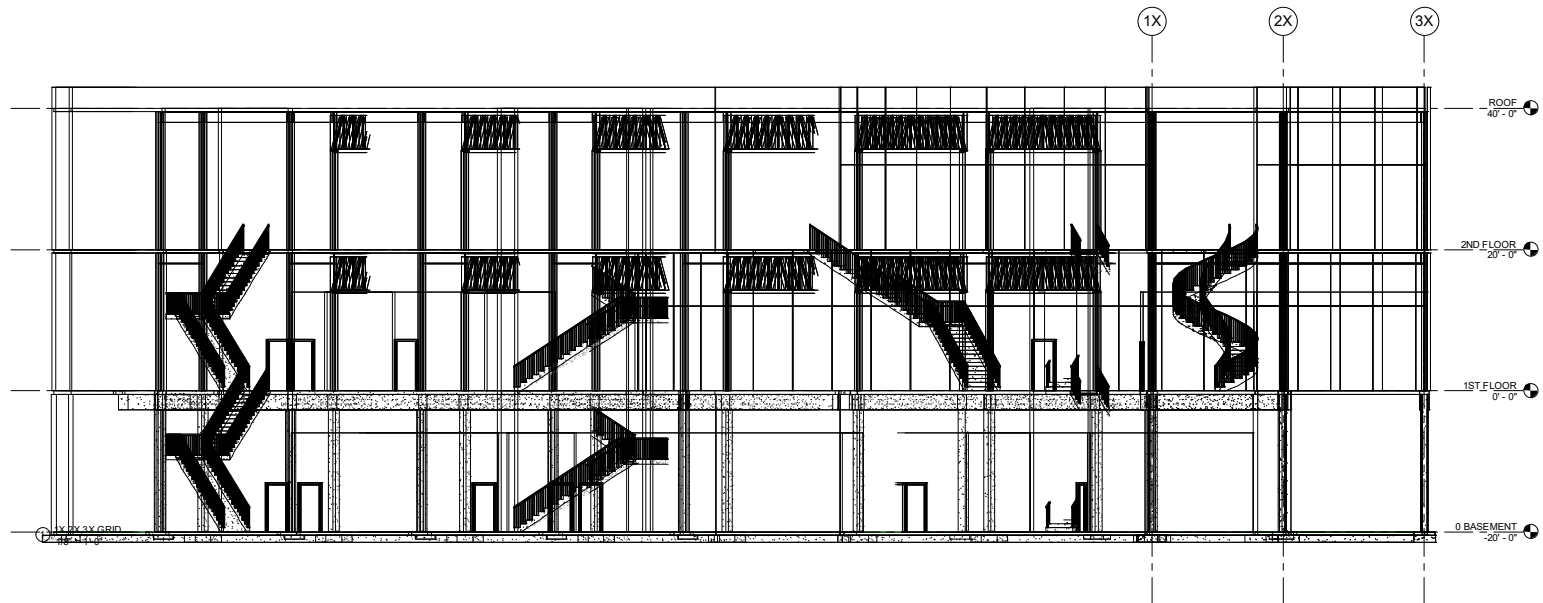

Consultant
Address
Phone
Fax
e-mail

Consultant
Address
Phone
Fax
e-mail

Consultant
Address
Phone
Fax
e-mail

Consultant
Address
Phone
Fax
e-mail

Consultant
Address
Phone
Fax
e-mail

No.	Description	Date

**FREDDY
MUSIUM
1X,2X,3X GRID**

Project number	01
Date	MARCH 19, 2017
Drawn by	Author
Checked by	Checker
301	
Scale	1/8" = 1'-0"

16/05/2017 07:03:35 PM




Consultant
Address
Address
Phone
Fax
e-mail

Consultant
Address
Address
Phone
Fax
e-mail

Consultant
Address
Address
Phone
Fax
e-mail

Consultant
Address
Address
Phone
Fax
e-mail

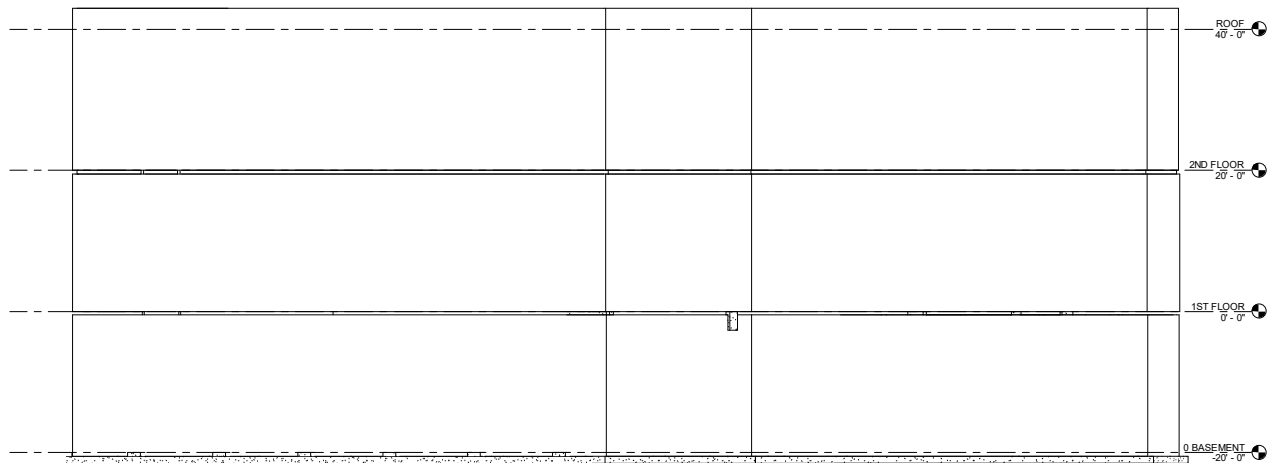

① A,B,C GRID
1/8" = 1'-0"

No.	Description	Date


**FREDDY
MUSIUM
A,B,C GRID**

Project number 01
Date MARCH 19, 2017
Drawn by Author
Checked by Checker

302

Scale 1/8" = 1'-0"

1462107190744.dwg

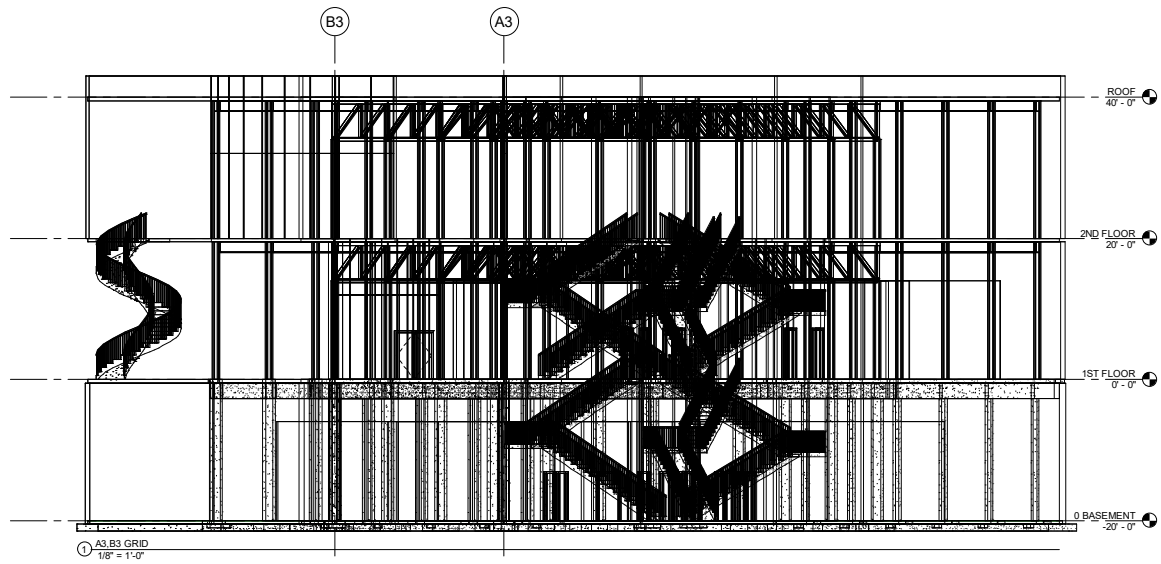

Consultant
Address
Phone
Fax
e-mail

Consultant
Address
Phone
Fax
e-mail

Consultant
Address
Phone
Fax
e-mail

Consultant
Address
Phone
Fax
e-mail


Consultant
Address
Phone
Fax
e-mail

No.	Description	Date

**FREDDY
MUSIUM
A3,B3 GRID**

Project number	01
Date	MARCH 19, 2017
Drawn by	Author
Checked by	Checker
303	
Scale	1/8" = 1'-0"

16/2017/2073/55/PM

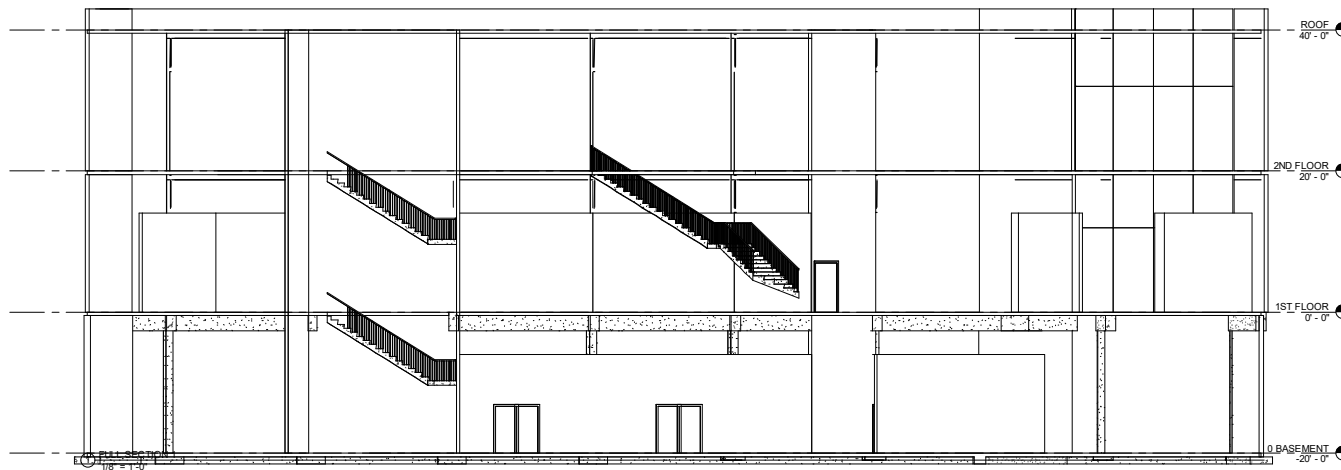

Consultant
 Address
 Address
 Phone
 Fax
 e-mail

Consultant
 Address
 Address
 Phone
 Fax
 e-mail

Consultant
 Address
 Address
 Phone
 Fax
 e-mail

Consultant
 Address
 Address
 Phone
 Fax
 e-mail

Consultant
 Address
 Address
 Phone
 Fax
 e-mail

Project number 01
 Date MARCH 19, 2017
 Drawn by Author
 Checked by Checker
 Scale 1/8" = 1'-0"

No.	Description	Date

**FREDDY
 MUSIUM
 SECTION 1**

14/2017 070746.PRN




Consultant
Address
Phone
Fax
e-mail

Consultant
Address
Phone
Fax
e-mail

Consultant
Address
Phone
Fax
e-mail

Consultant
Address
Phone
Fax
e-mail

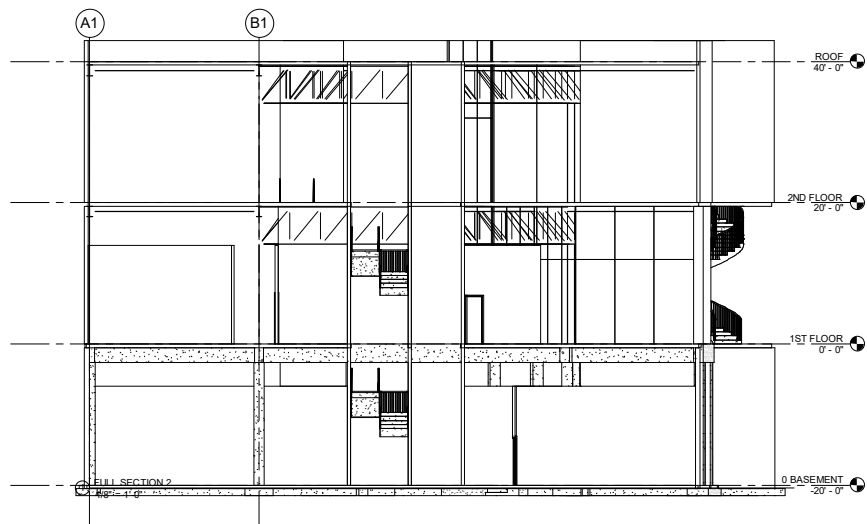


No.	Description	Date

**FREDDY
MUSIUM
SECTION 2**


Project number 01
Date MARCH 19, 2017
Drawn by Author
Checked by Checker

401

Scale 1/8" = 1'-0"

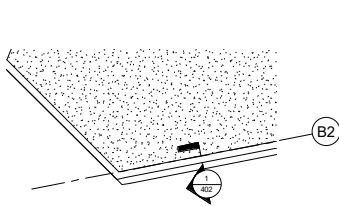

③ 2ND FLOOR Copy 1 - Callout 1
1/4" = 1'-0"

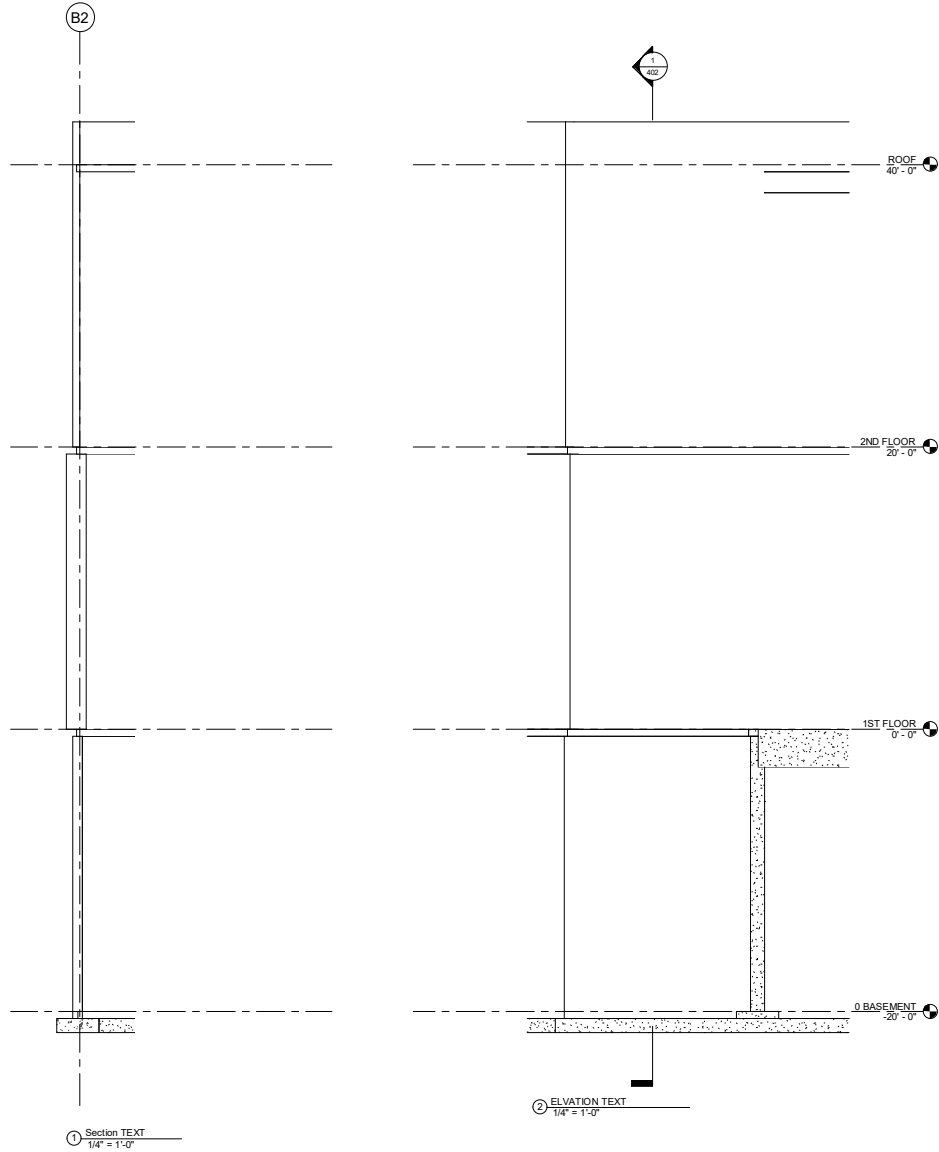

① Section TEXT
1/4" = 1'-0"

② ELVATION TEXT
1/4" = 1'-0"



Consultant
Address
Address
Phone
Fax
e-mail

Consultant
Address
Address
Phone
Fax
e-mail

Consultant
Address
Address
Phone
Fax
e-mail

Consultant
Address
Address
Phone
Fax
e-mail

Consultant
Address
Address
Phone
Fax
e-mail


No.	Description	Date

**FREDDY
MUSIUM
Unnamed**


Project number: 01
 Date: MARCH 19 2017
 Drawn by: Author
 Checked by: Checker

402

Scale: 1/4" = 1'-0"

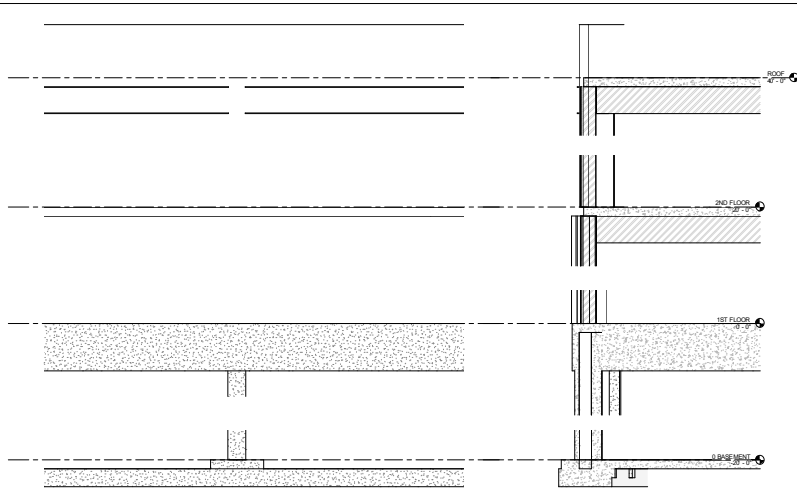

SECTION 3 ELEVATION SHEET
1/2" = 1'-0"

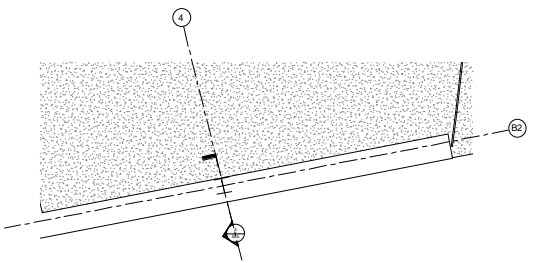

1ST FLOOR - Callout 1
1/2" = 1'-0"

www.addosk.com/hvt

Consultant
Address
Address
Address
Phone

Consultant
Address
Address
Address
Phone

Consultant
Address
Address
Address
Phone


Consultant
Address
Address
Address
Phone

Consultant
Address
Address
Address
Phone


No.	Description	Date

**FREDDY
MUSIUM
SECTIONS**


Project Number 01
Date MARCH 19, 2017
Drawn By Author
Checked By Checker
555
Scale 1/2" = 1'-0"

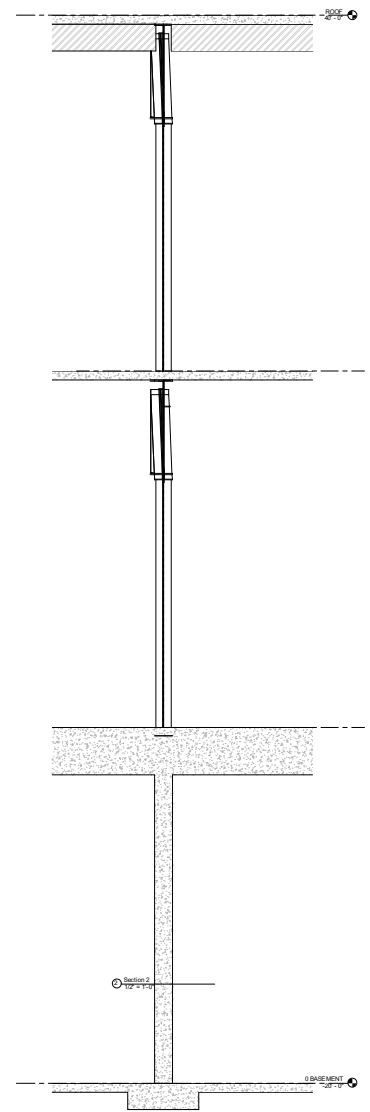


SECTION 3 ELEVATION SHEET

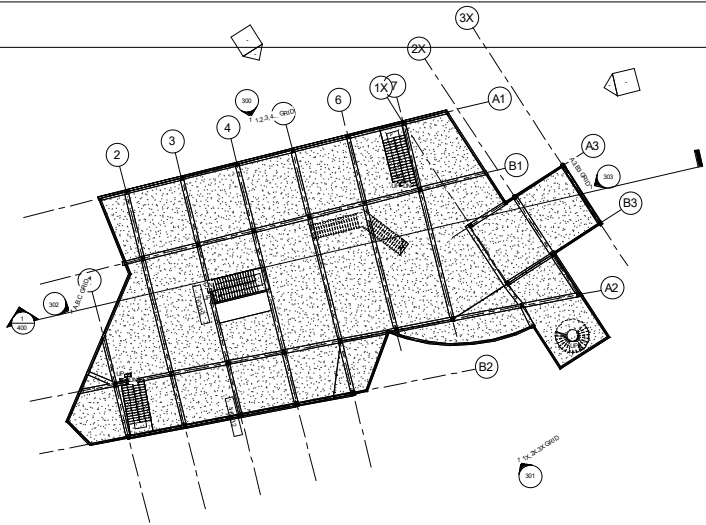


1ST FLOOR
1/16" = 1'-0"

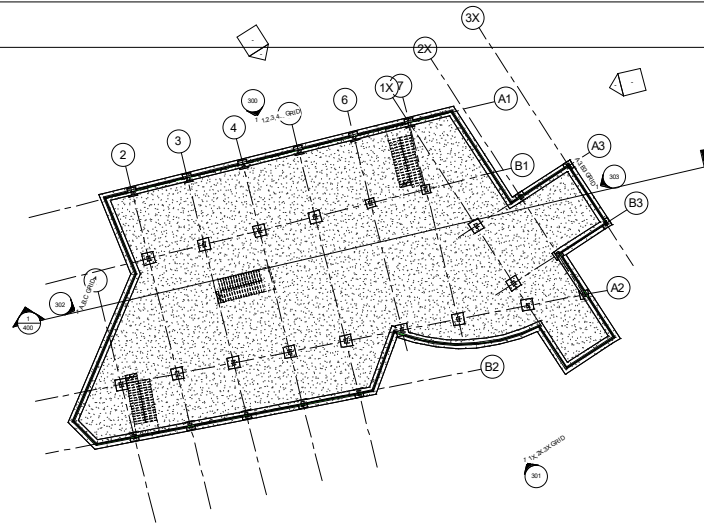

4 BASEMENT
1/16" = 1'-0"

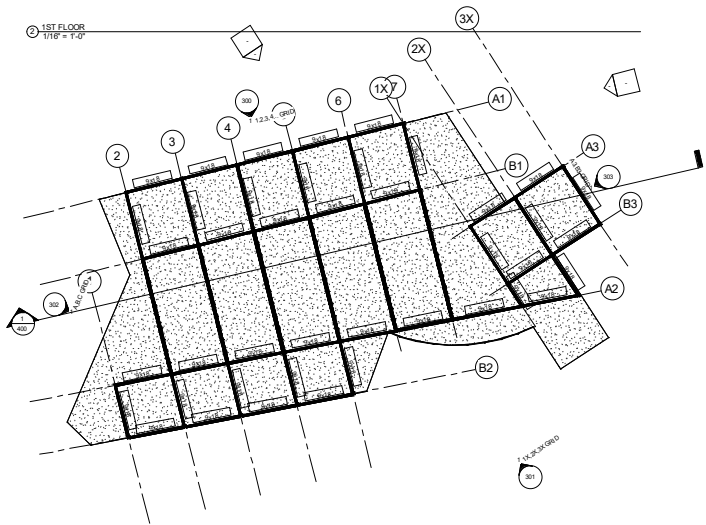

ROOF
1/16" = 1'-0"

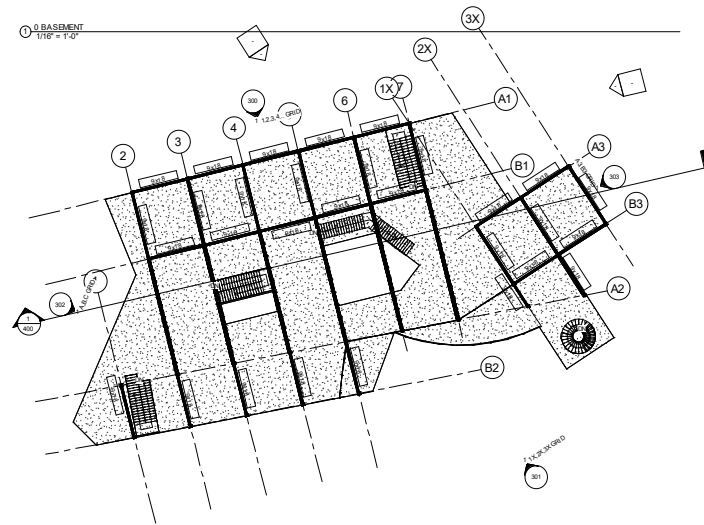

2ND FLOOR
1/16" = 1'-0"



www.autodesk.com/revit

Consultant
Address
Address
Address
Phone

Consultant
Address
Address
Address
Phone

Consultant
Address
Address
Address
Phone

Consultant
Address
Address
Address
Phone

Consultant
Address
Address
Address
Phone

No.	Description	Date

FREDDY

MUSIUM

PLANS

Project Number 01


Date MARCH 19, 2017

Drawn By RUIZ, FREDDY

Checked By Checker

5564

Scale 1/16" = 1'-0"

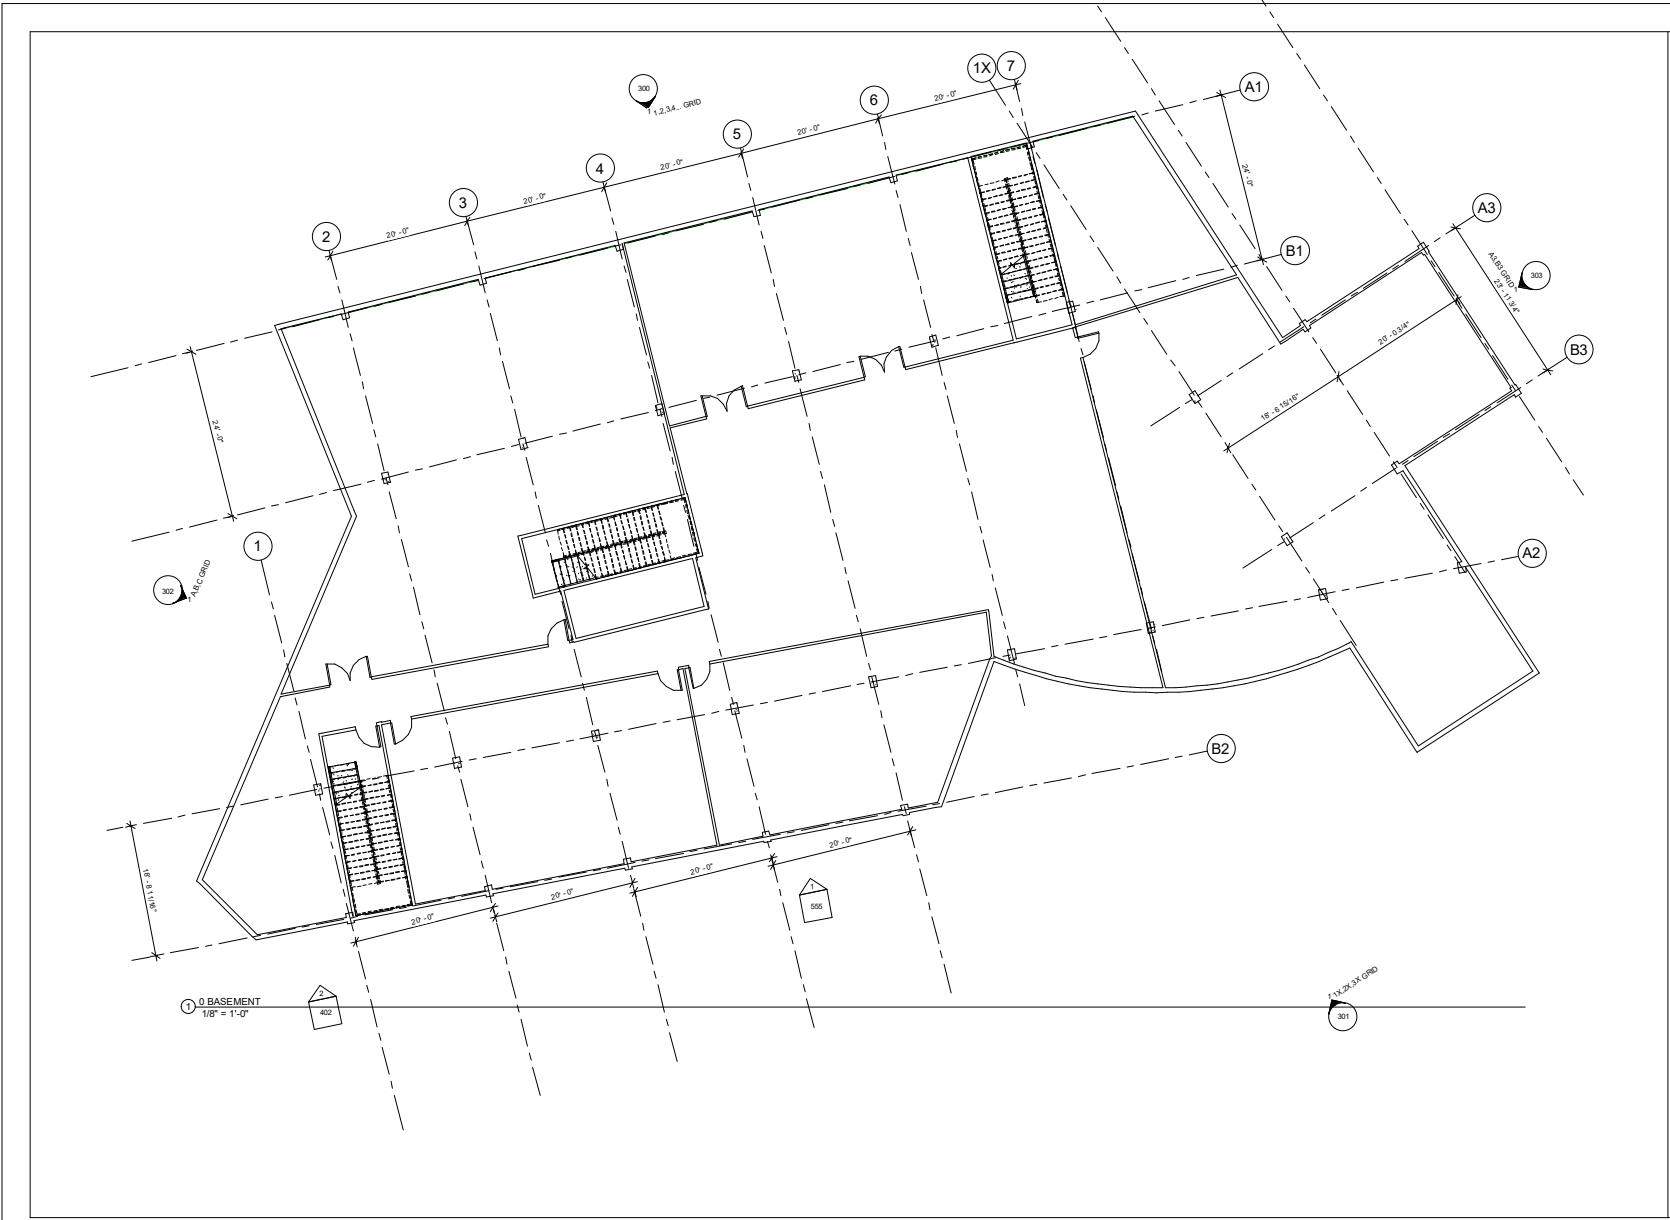

Consultant
 Address
 Address
 Phone
 Fax
 e-mail

 Consultant
 Address
 Address
 Phone
 Fax
 e-mail

 Consultant
 Address
 Address
 Phone
 Fax
 e-mail

 Consultant
 Address
 Address
 Phone
 Fax
 e-mail

 Consultant
 Address
 Address
 Phone
 Fax
 e-mail



No.	Description	Date

**FREDDY
MUSIUM
BASEMENT**

Project number: 01
 Date: MARCH 19, 2017
 Drawn by: Author
 Checked by: Checker

A100

Scale: 1/8" = 1'-0"

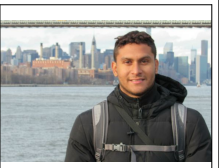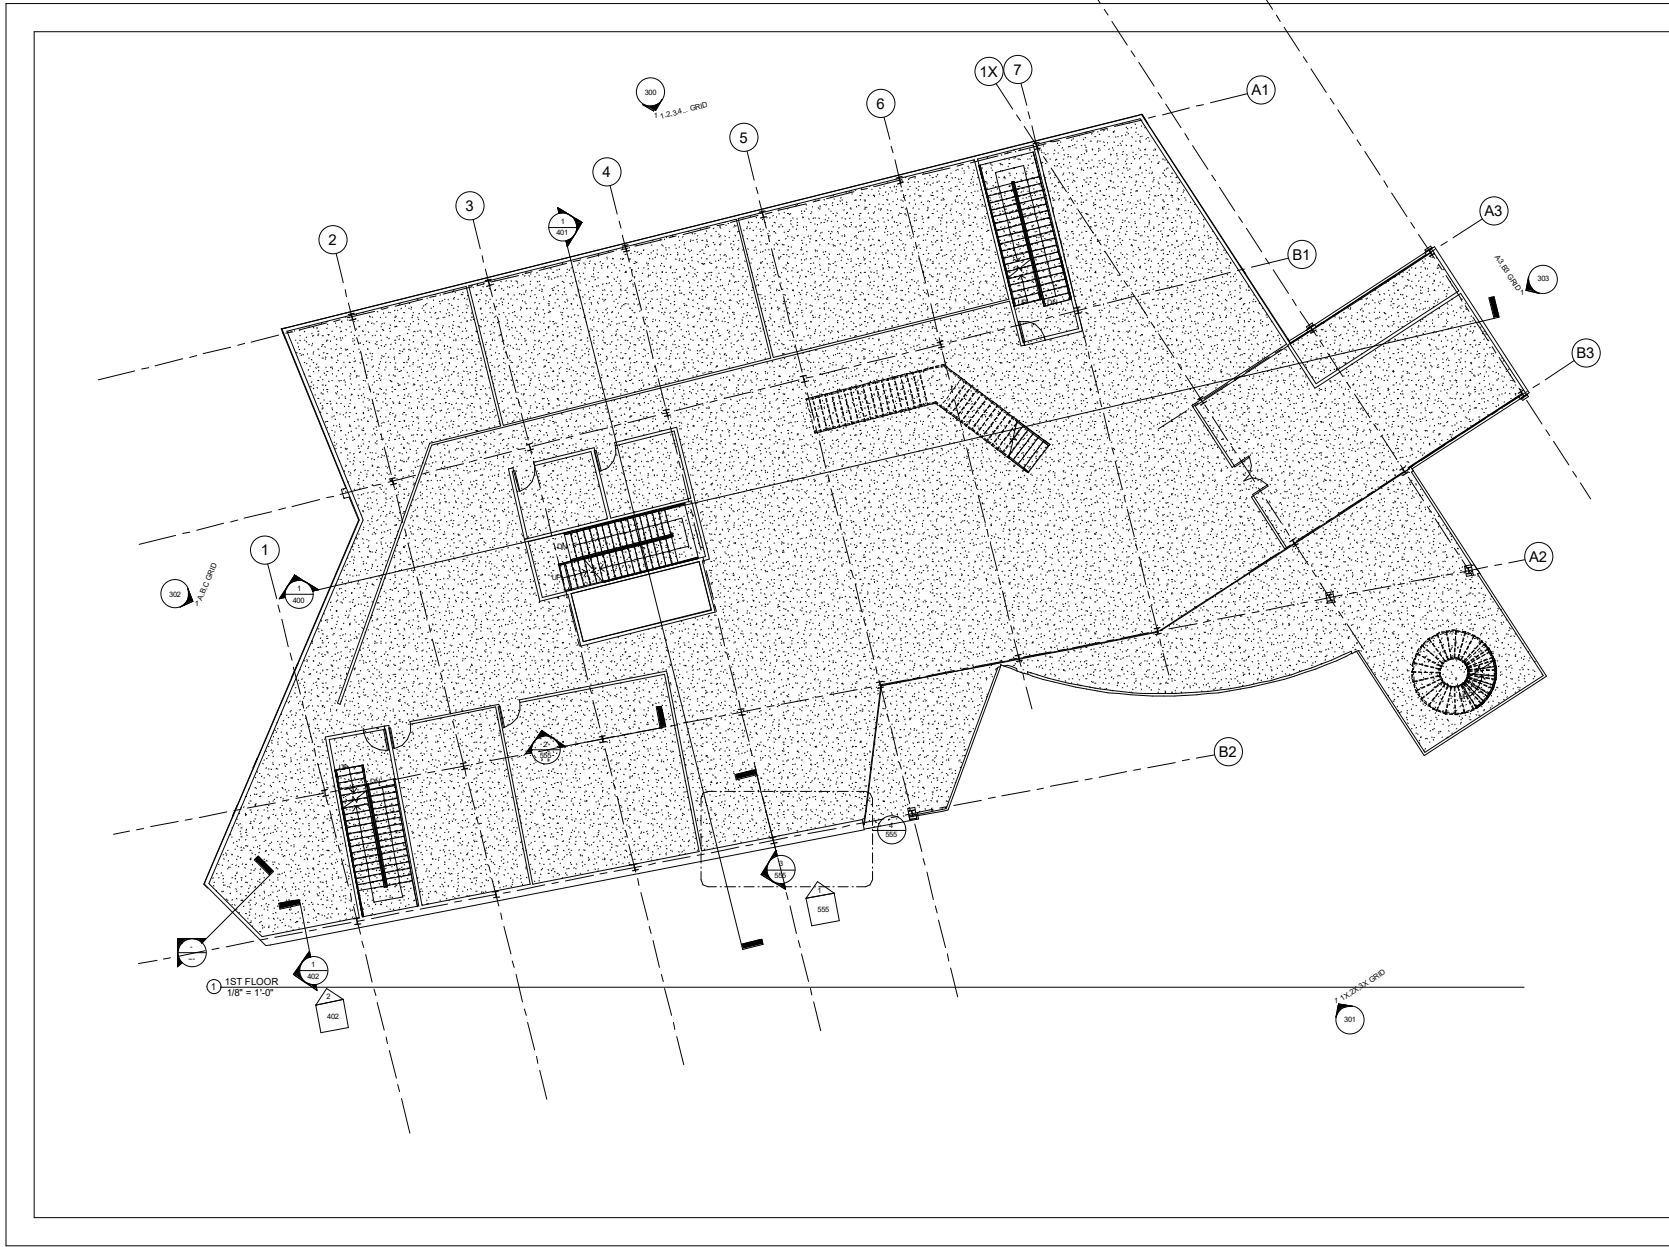

Consultant
Address
Phone
Fax
e-mail

Consultant
Address
Phone
Fax
e-mail

Consultant
Address
Phone
Fax
e-mail

Consultant
Address
Phone
Fax
e-mail

Consultant
Address
Phone
Fax
e-mail

Scale 1/8" = 1'-0"


No.	Description	Date

**FREDDY
MUSIUM**
1ST FLOOR

Project number 01
 Date MARCH 19 2017
 Drawn by Author
 Checked by Checker

A101

Scale 1/8" = 1'-0"

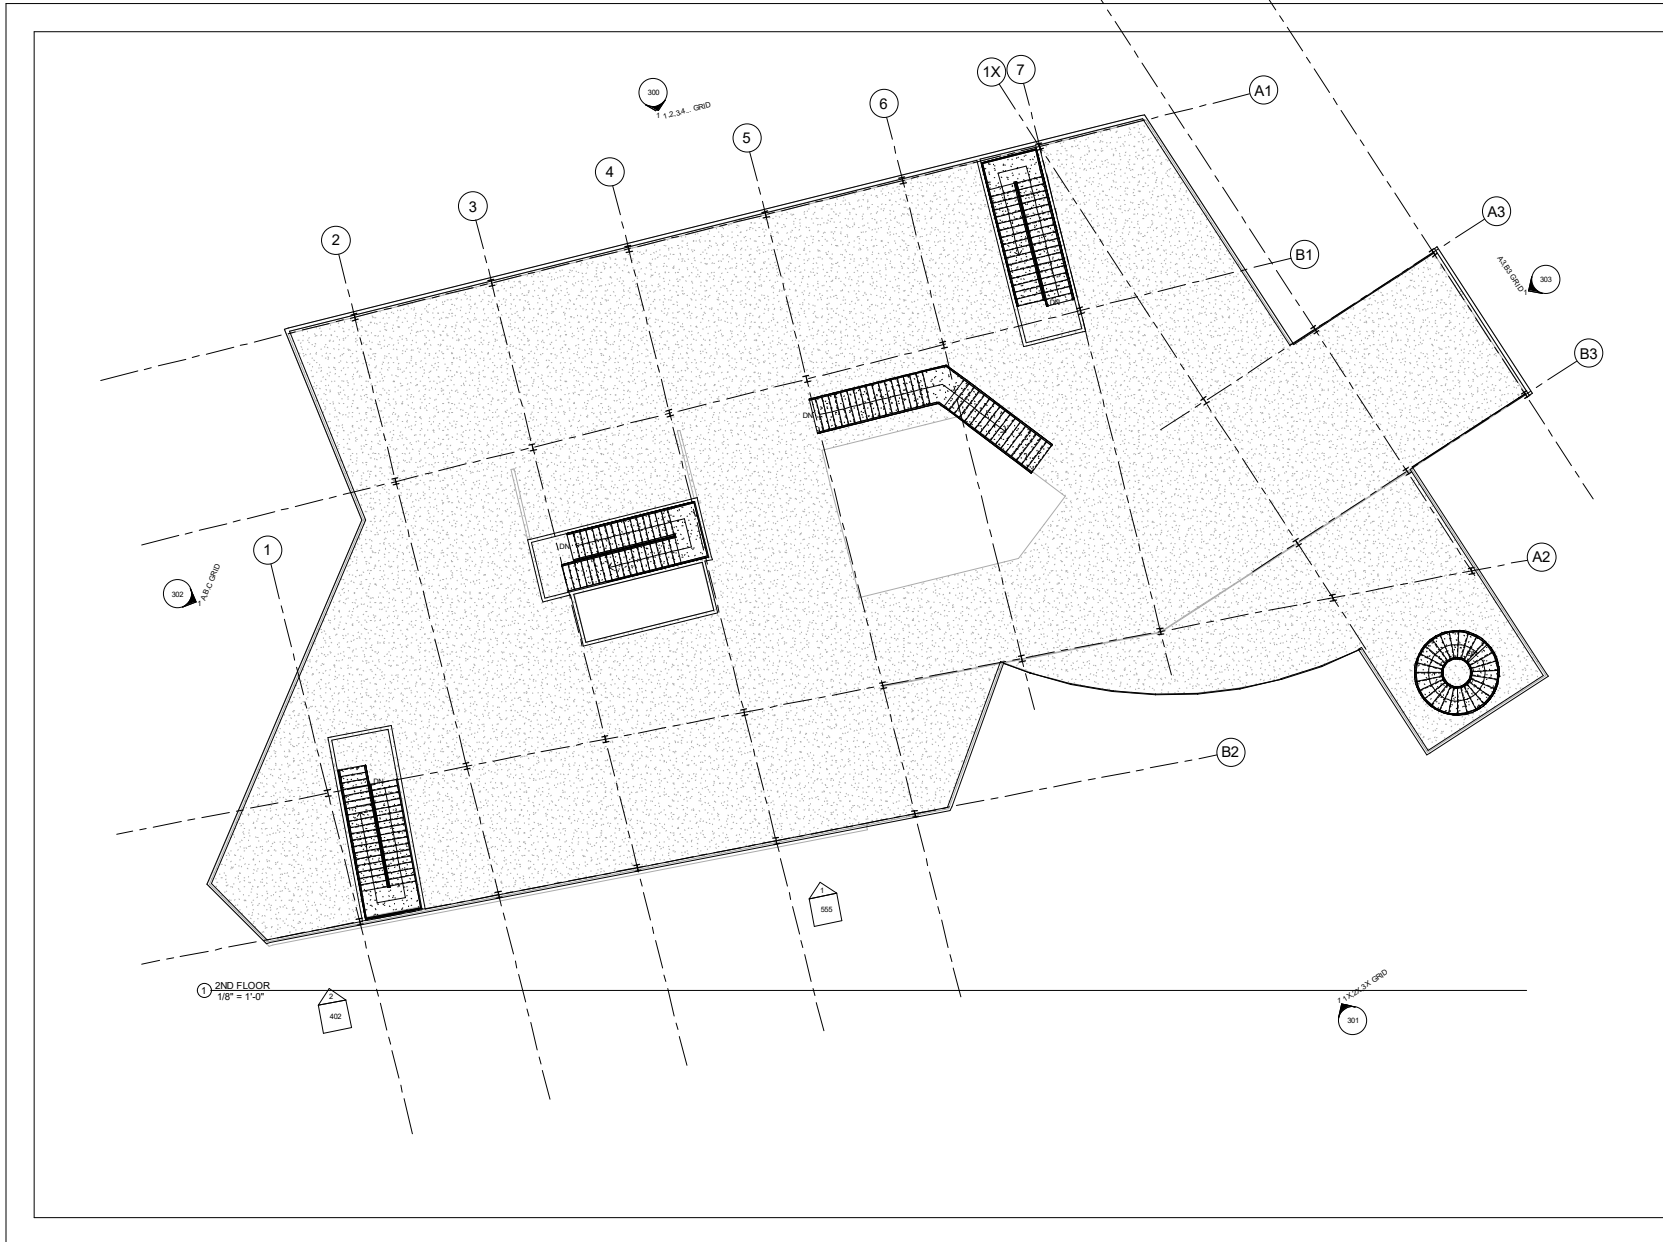

Consultant
 Address
 Phone
 Fax
 e-mail

Consultant
 Address
 Phone
 Fax
 e-mail

Consultant
 Address
 Phone
 Fax
 e-mail

Consultant
 Address
 Phone
 Fax
 e-mail

No.	Description	Date


**FREDDY
 MUSIUM
 2ND FLOOR**

Project number 01
 Date MARCH 19 2017
 Drawn by Author
 Checked by Checker

A102

Scale 1/8" = 1'-0"

16/02/017/08083/PM

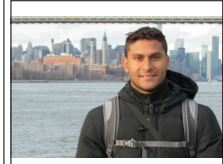

Consultant
Address
Phone
Fax
e-mail

Consultant
Address
Phone
Fax
e-mail

Consultant
Address
Phone
Fax
e-mail

Consultant
Address
Phone
Fax
e-mail

No.	Description	Date


**FREDDY
MUSIUM
ROOF**



Project number: 01
 Date: MARCH 19, 2017
 Drawn by: Author
 Checked by: Checker

A103

Scale: 1/8" = 1'-0"

16/02/17 10:04 AM

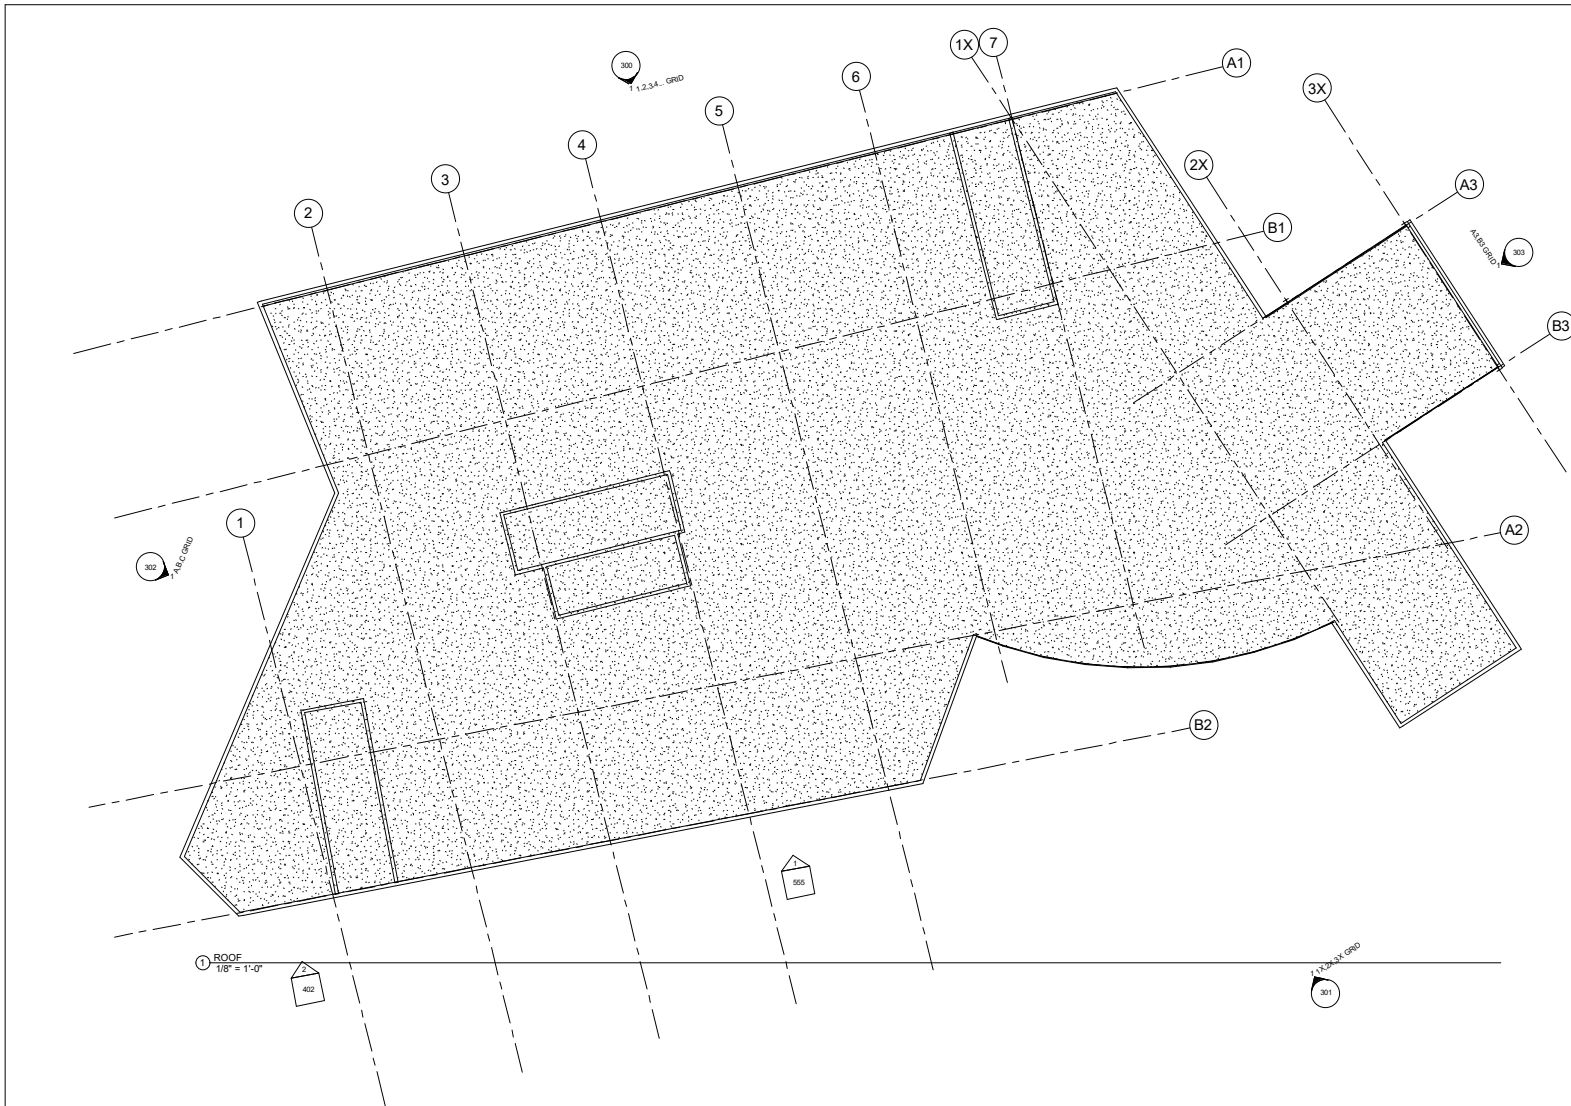

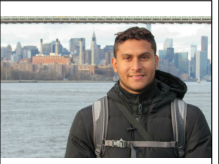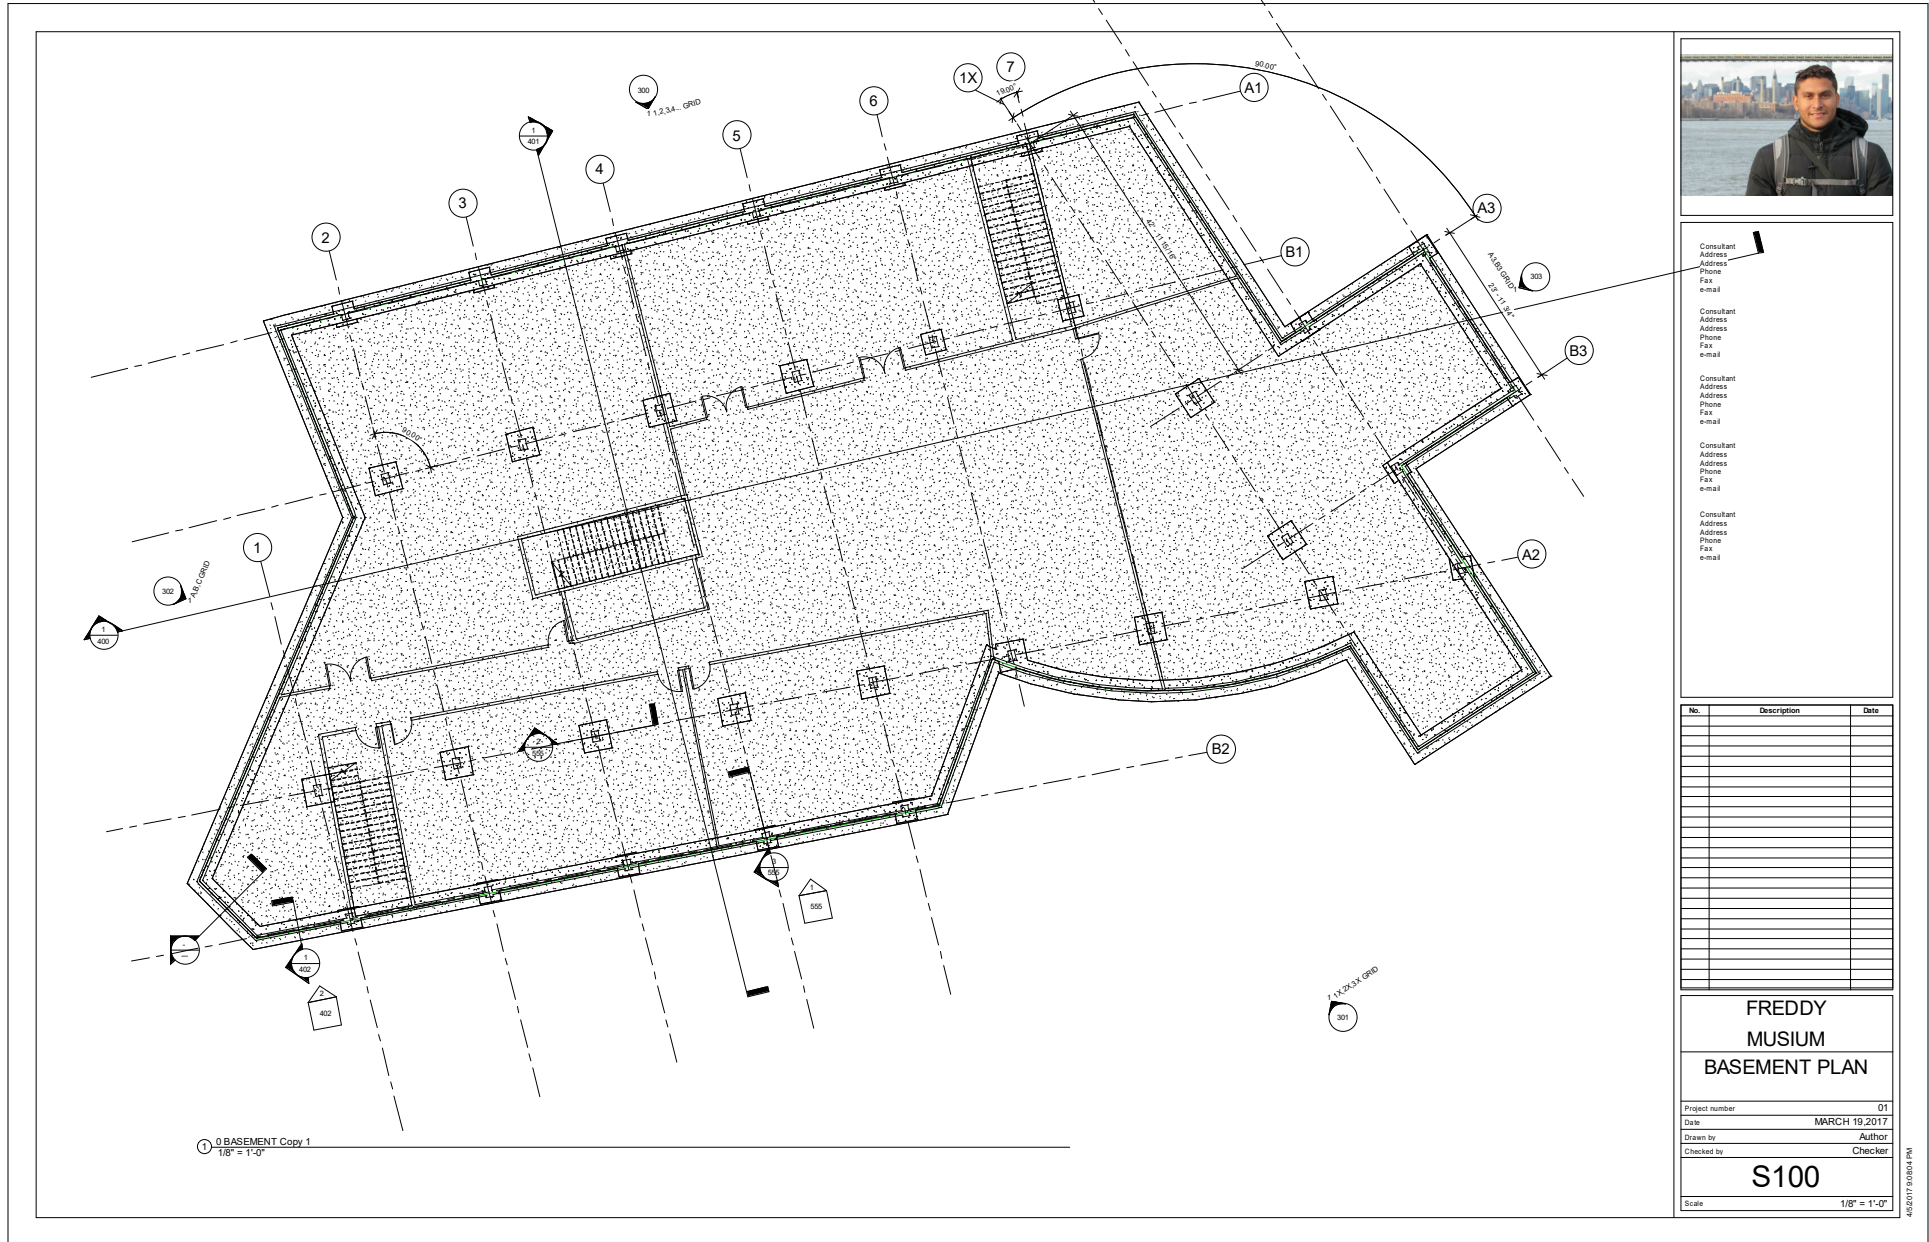

Consultant
 Address
 Address
 Phone
 Fax
 e-mail

Consultant
 Address
 Address
 Phone
 Fax
 e-mail

Consultant
 Address
 Address
 Phone
 Fax
 e-mail

Consultant
 Address
 Address
 Phone
 Fax
 e-mail


No.	Description	Date

**FREDDY
 MUSIUM
 BASEMENT PLAN**

Project number 01
 Date MARCH 19 2017
 Drawn by Author
 Checked by Checker
S100
 Scale 1/8" = 1'-0"

1-0 BASEMENT Copy 1
 1/8" = 1'-0"

16/02/17 10:04:44 AM

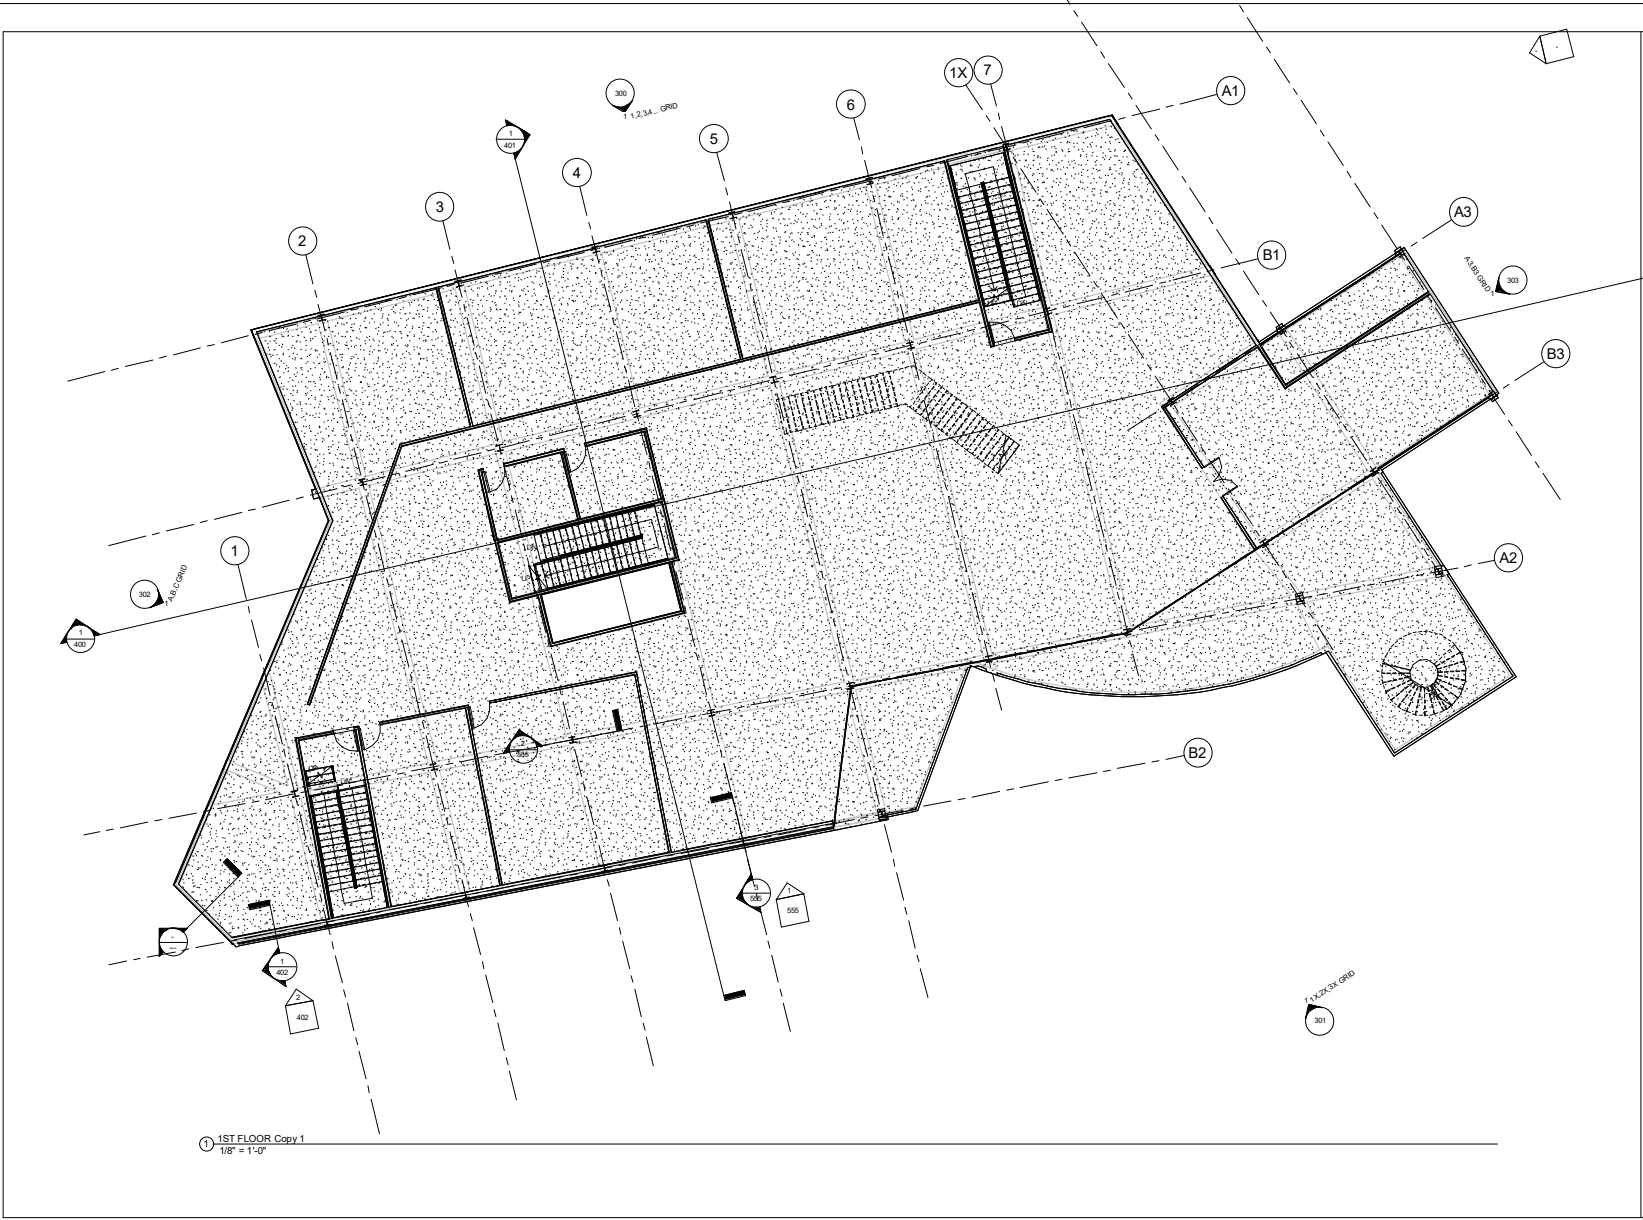

1 1ST FLOOR Copy 1
1/8" = 1'-0"



Consultant Address Address Phone Fax e-mail
Consultant Address Address Phone Fax e-mail
Consultant Address Address Phone Fax e-mail
Consultant Address Address Phone Fax e-mail

No.	Description	Date

**FREDDY
MUSIUM**
1ST FLOOR PLAN

Project number 01
Date MARCH 19, 2017
Drawn by Author
Checked by Checker

S101
Scale 1/8" = 1'-0"

10.5.2017.10:55:55 AM



Consultant
Address
Address
Phone
Phone
Phone
Fax
Fax
Fax
e-mail
e-mail
e-mail
e-mail



No.	Description	Date


**FREDDY
MUSIUM
2ND FLOOR PLAN**

Project number: 01
Date: MARCH 19, 2017
Drawn by: Author
Checked by: Checker



S102

Scale: 1/8" = 1'-0"

1/6/2017 10:05:05 AM

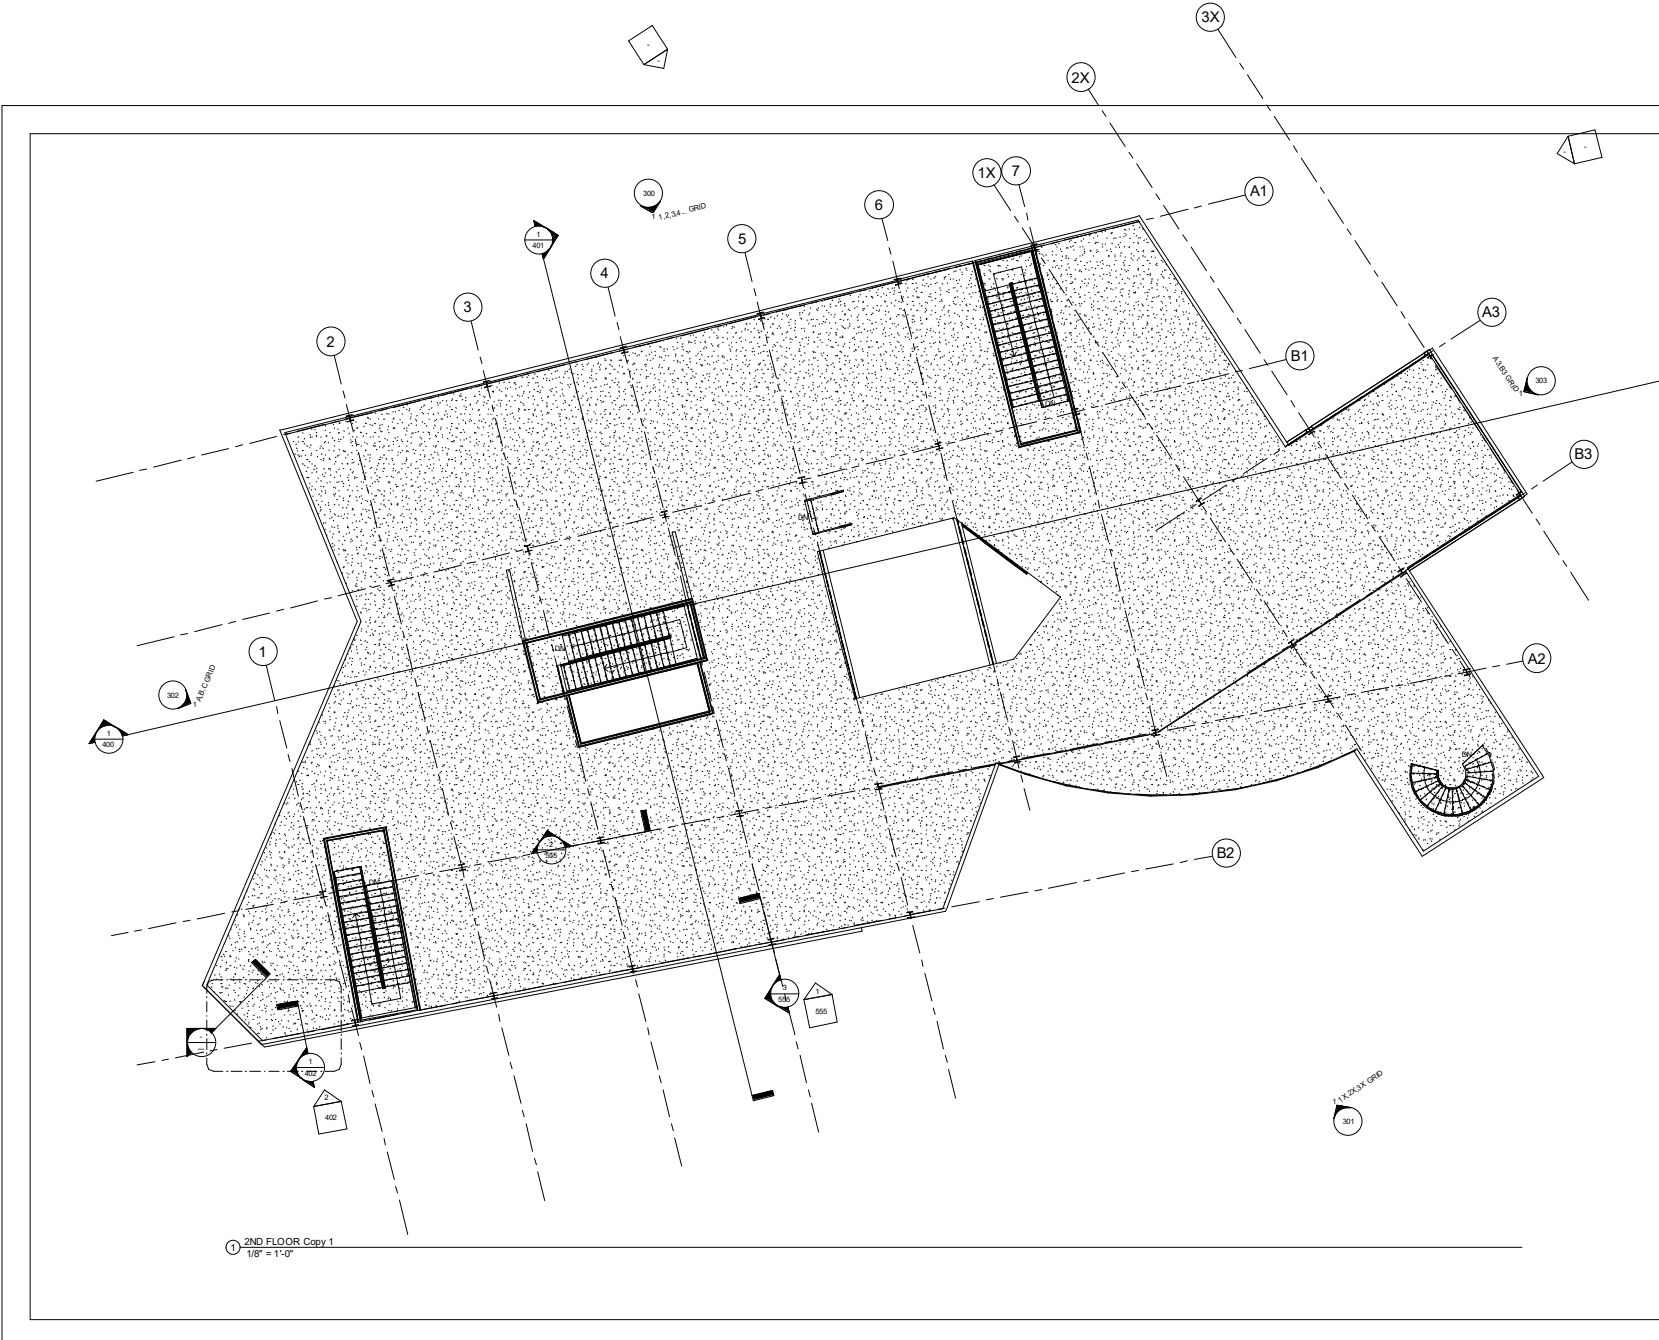

1 2ND FLOOR Copy 1
1/8" = 1'-0"

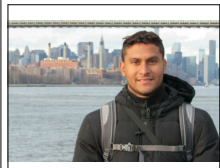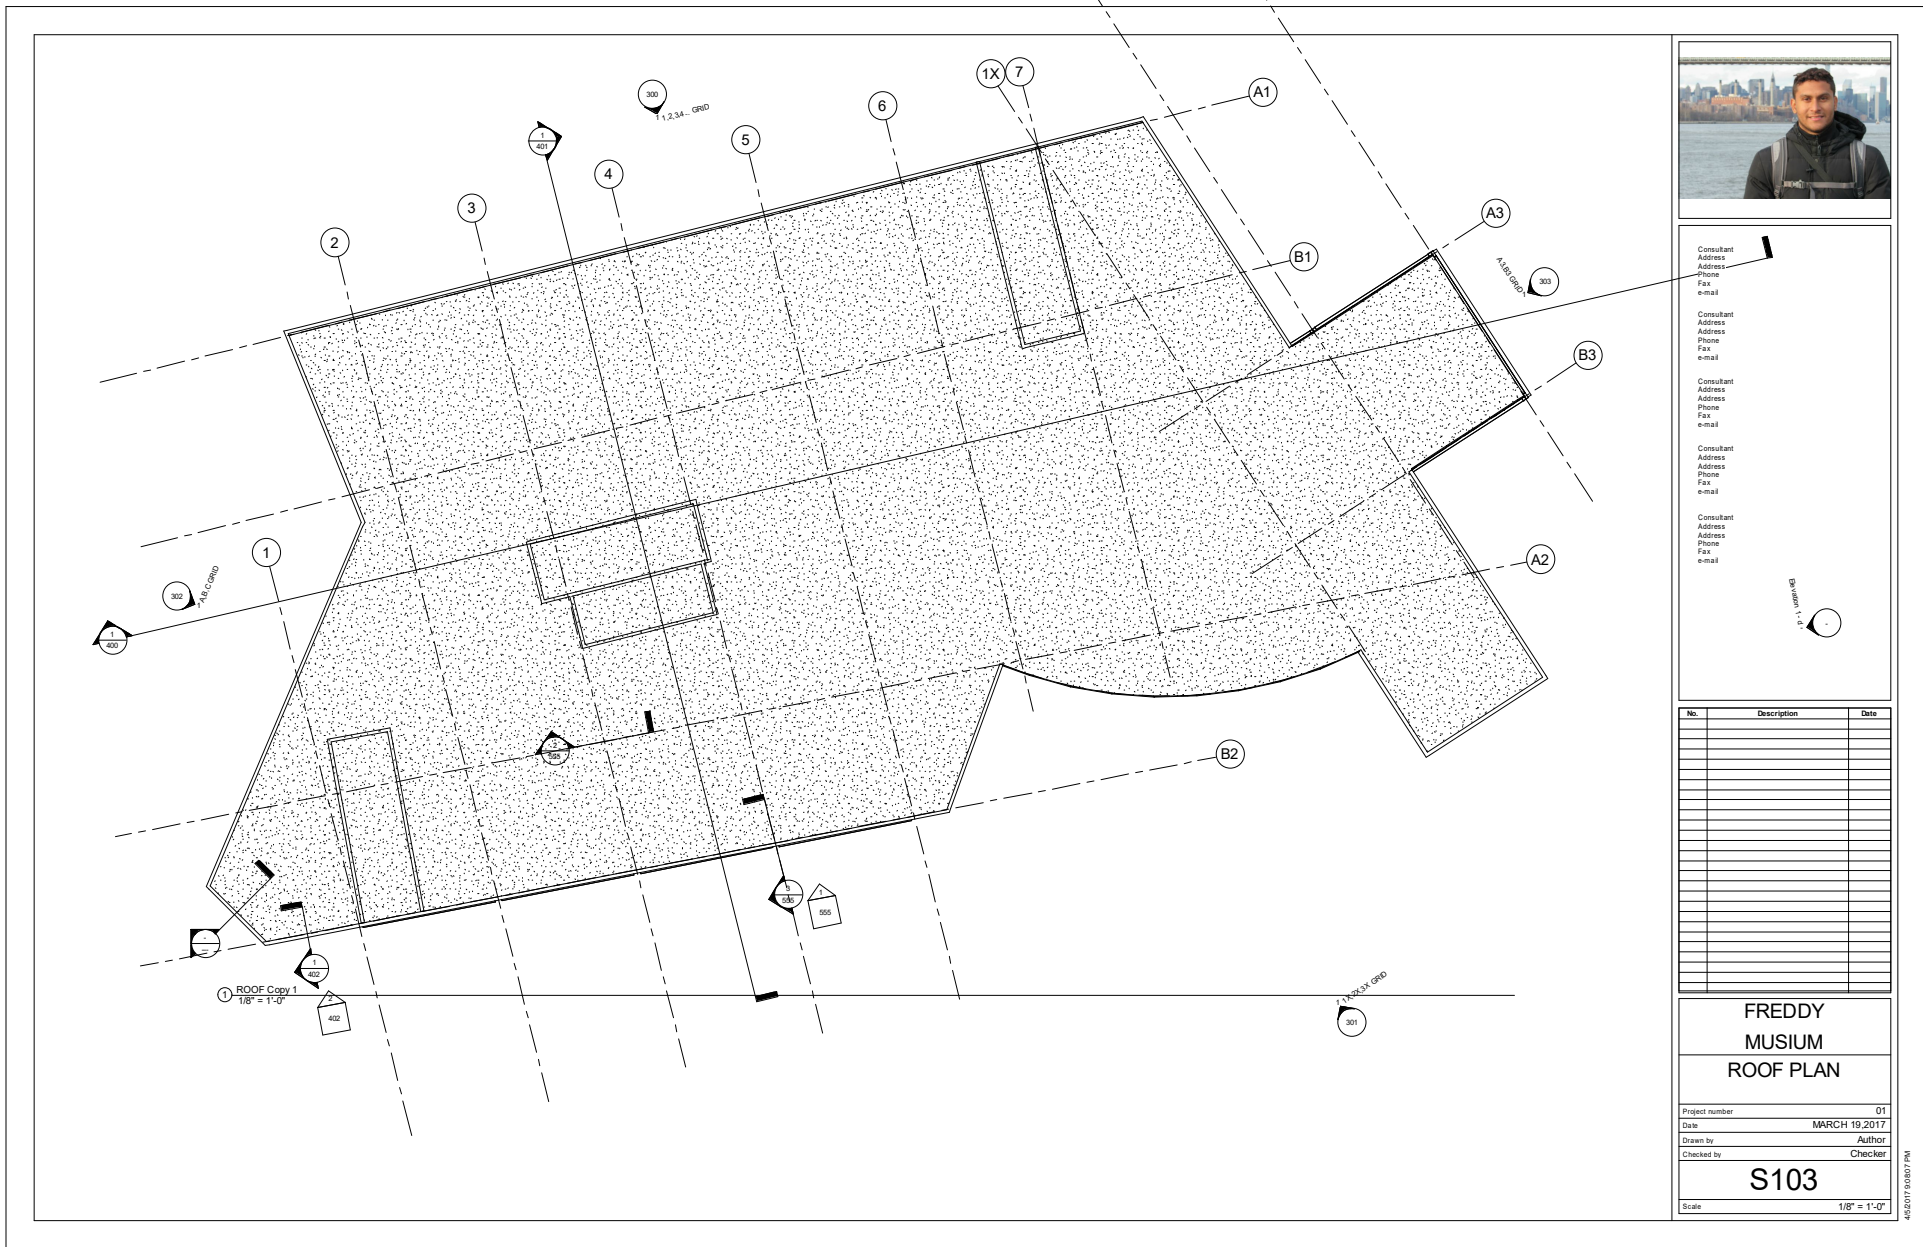

Consultant
Address
Phone
Fax
e-mail

Consultant
Address
Phone
Fax
e-mail

Consultant
Address
Phone
Fax
e-mail

Consultant
Address
Phone
Fax
e-mail

No.	Description	Date

**FREDDY
MUSIUM
ROOF PLAN**

Project number 01
Date MARCH 19 2017
Drawn by Author
Checked by Checker

S103

Scale 1/8" = 1'-0"