






Consultant  
Address  
Address  
Phone  
Fax  
e-mail

Consultant  
Address  
Address  
Phone  
Fax  
e-mail

Consultant  
Address  
Address  
Phone  
Fax  
e-mail

Consultant  
Address  
Address  
Phone  
Fax  
e-mail

Consultant  
Address  
Address  
Phone  
Fax  
e-mail

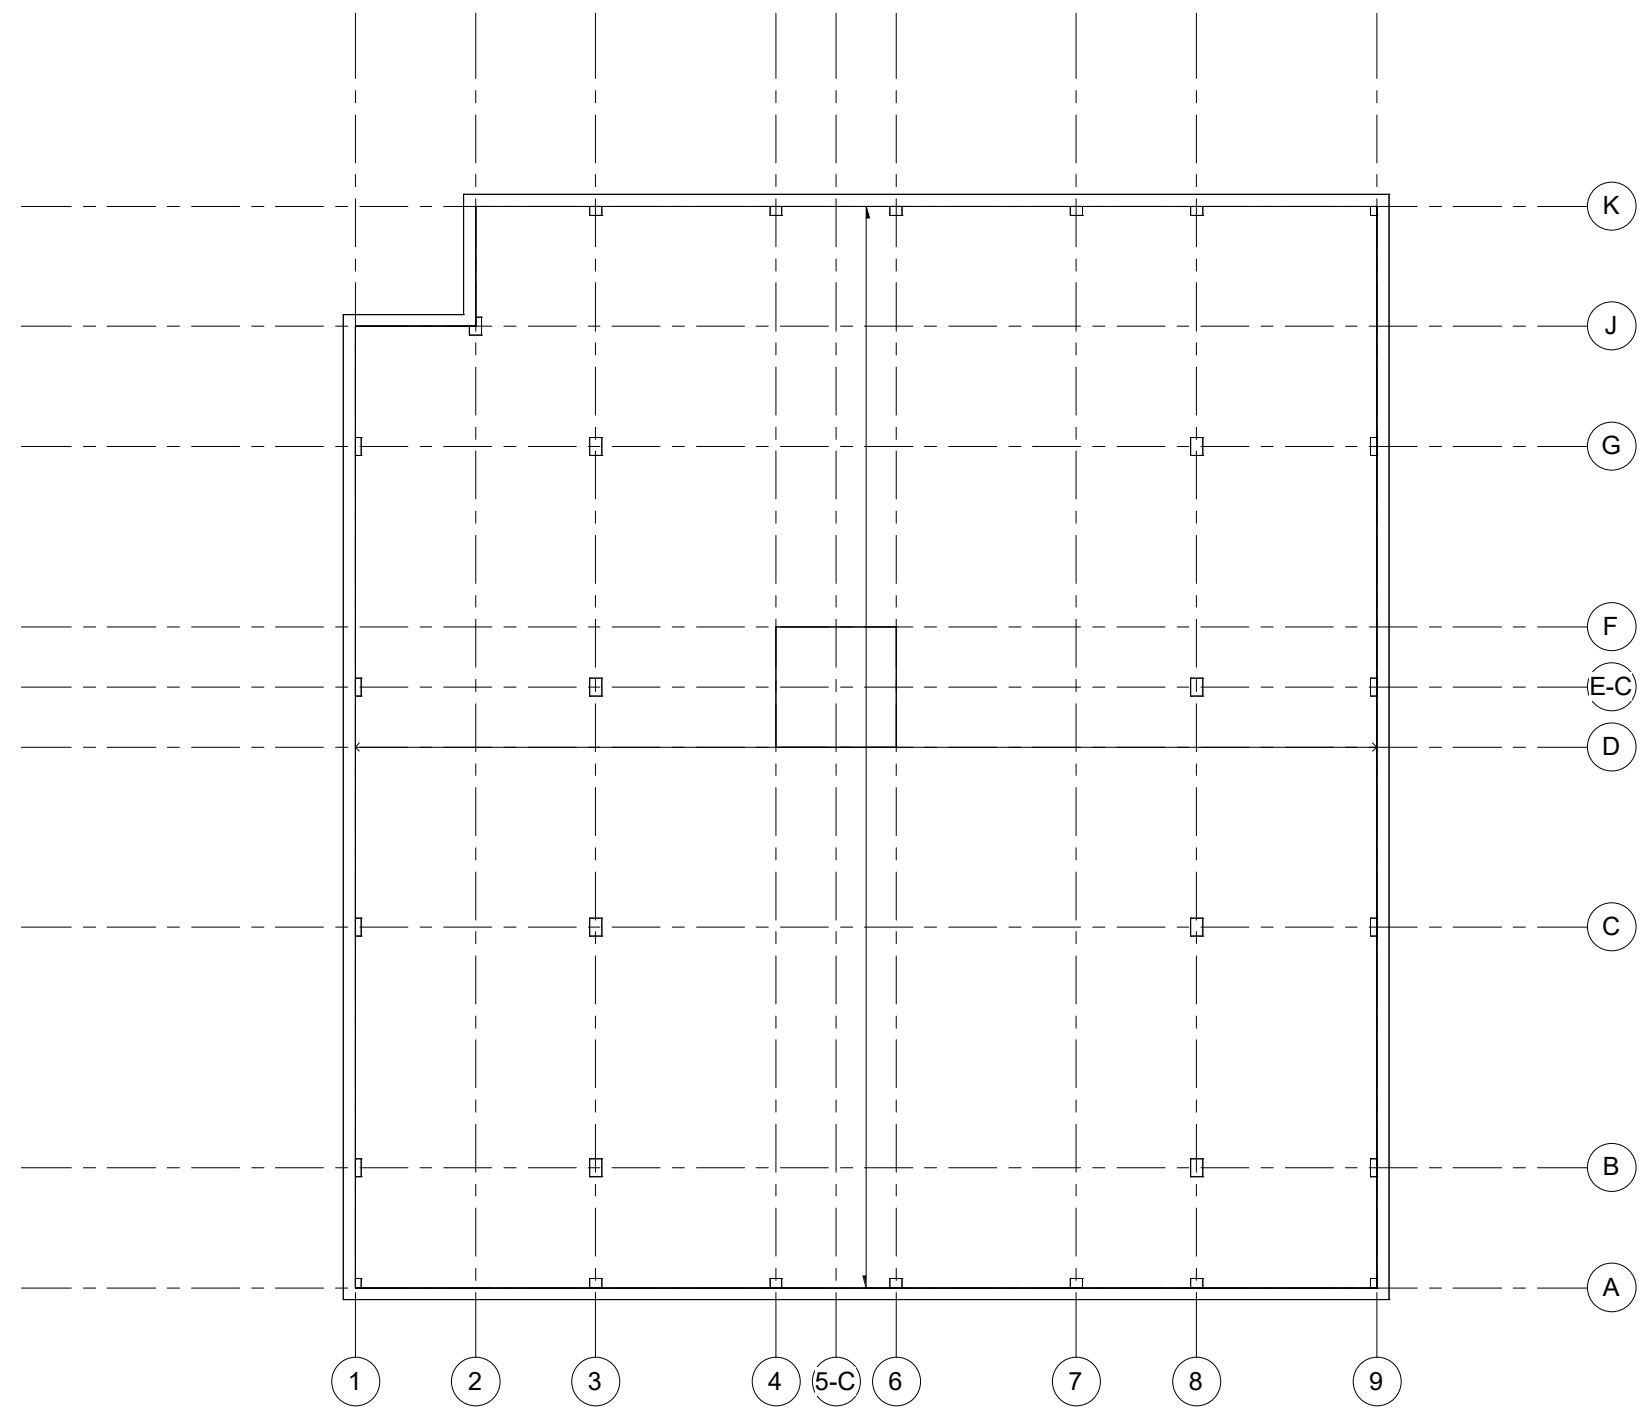

① Level 1  
1/8" = 1'-0"

No.	Description	Date

**DIEGO ATAUCHI**

**Level 1 Floor Plan**

Project number	1
Date	3/19/2017
Drawn by	Diego Atauchi
Checked by	Prof. King

**A-101**

Scale 1/8" = 1'-0"




Consultant  
Address  
Address  
Phone  
Fax  
e-mail

Consultant  
Address  
Address  
Phone  
Fax  
e-mail

Consultant  
Address  
Address  
Phone  
Fax  
e-mail

Consultant  
Address  
Address  
Phone  
Fax  
e-mail

Consultant  
Address  
Address  
Phone  
Fax  
e-mail

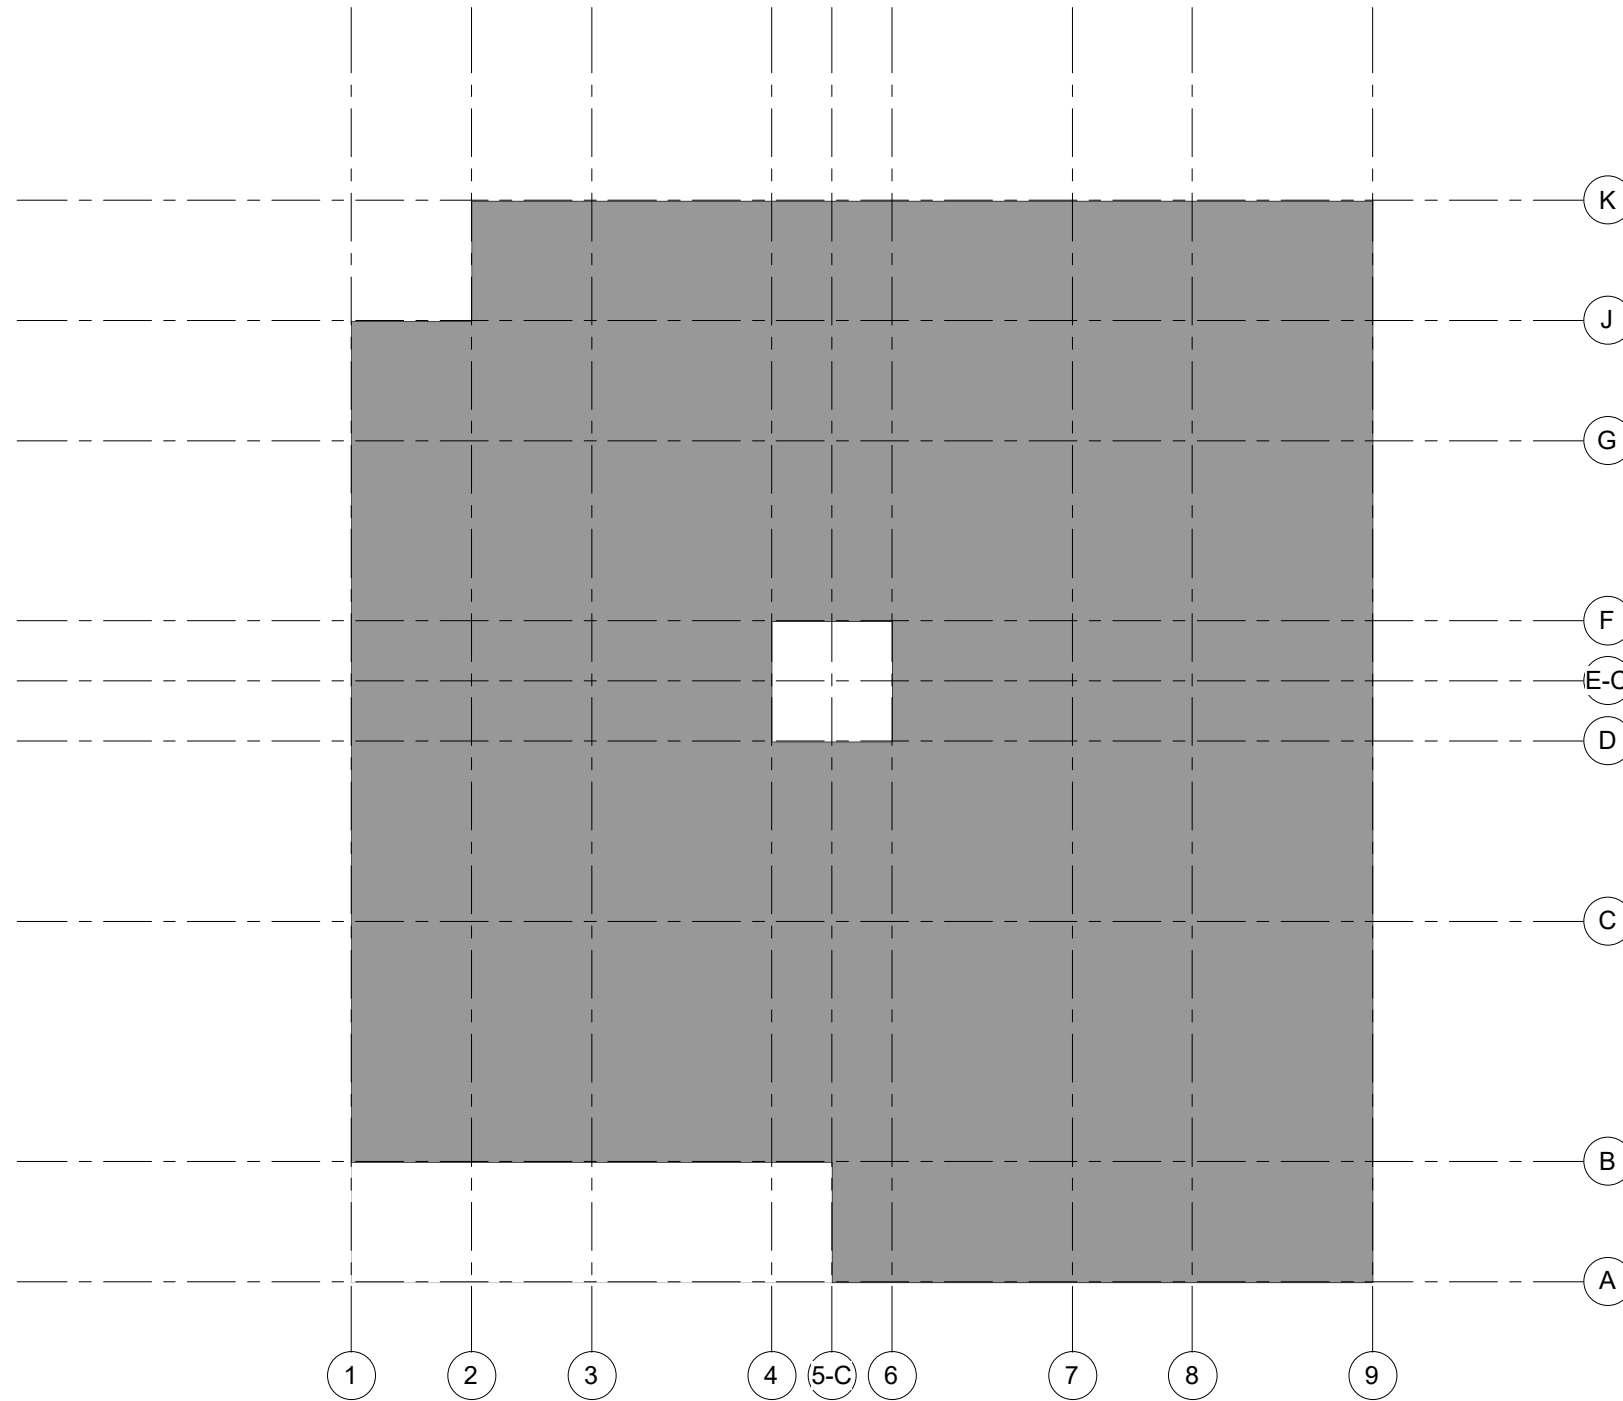

① Level 2  
1/8" = 1'-0"

No.	Description	Date

**DIEGO ATAUCHI**

**Level 2 Floor Plan**

Project number	1
Date	3/19/2017
Drawn by	Diego Atauchi
Checked by	Prof. King

**A-102**

Scale 1/8" = 1'-0"




Consultant  
Address  
Address  
Phone  
Fax  
e-mail

Consultant  
Address  
Address  
Phone  
Fax  
e-mail

Consultant  
Address  
Address  
Phone  
Fax  
e-mail

Consultant  
Address  
Address  
Phone  
Fax  
e-mail

Consultant  
Address  
Address  
Phone  
Fax  
e-mail

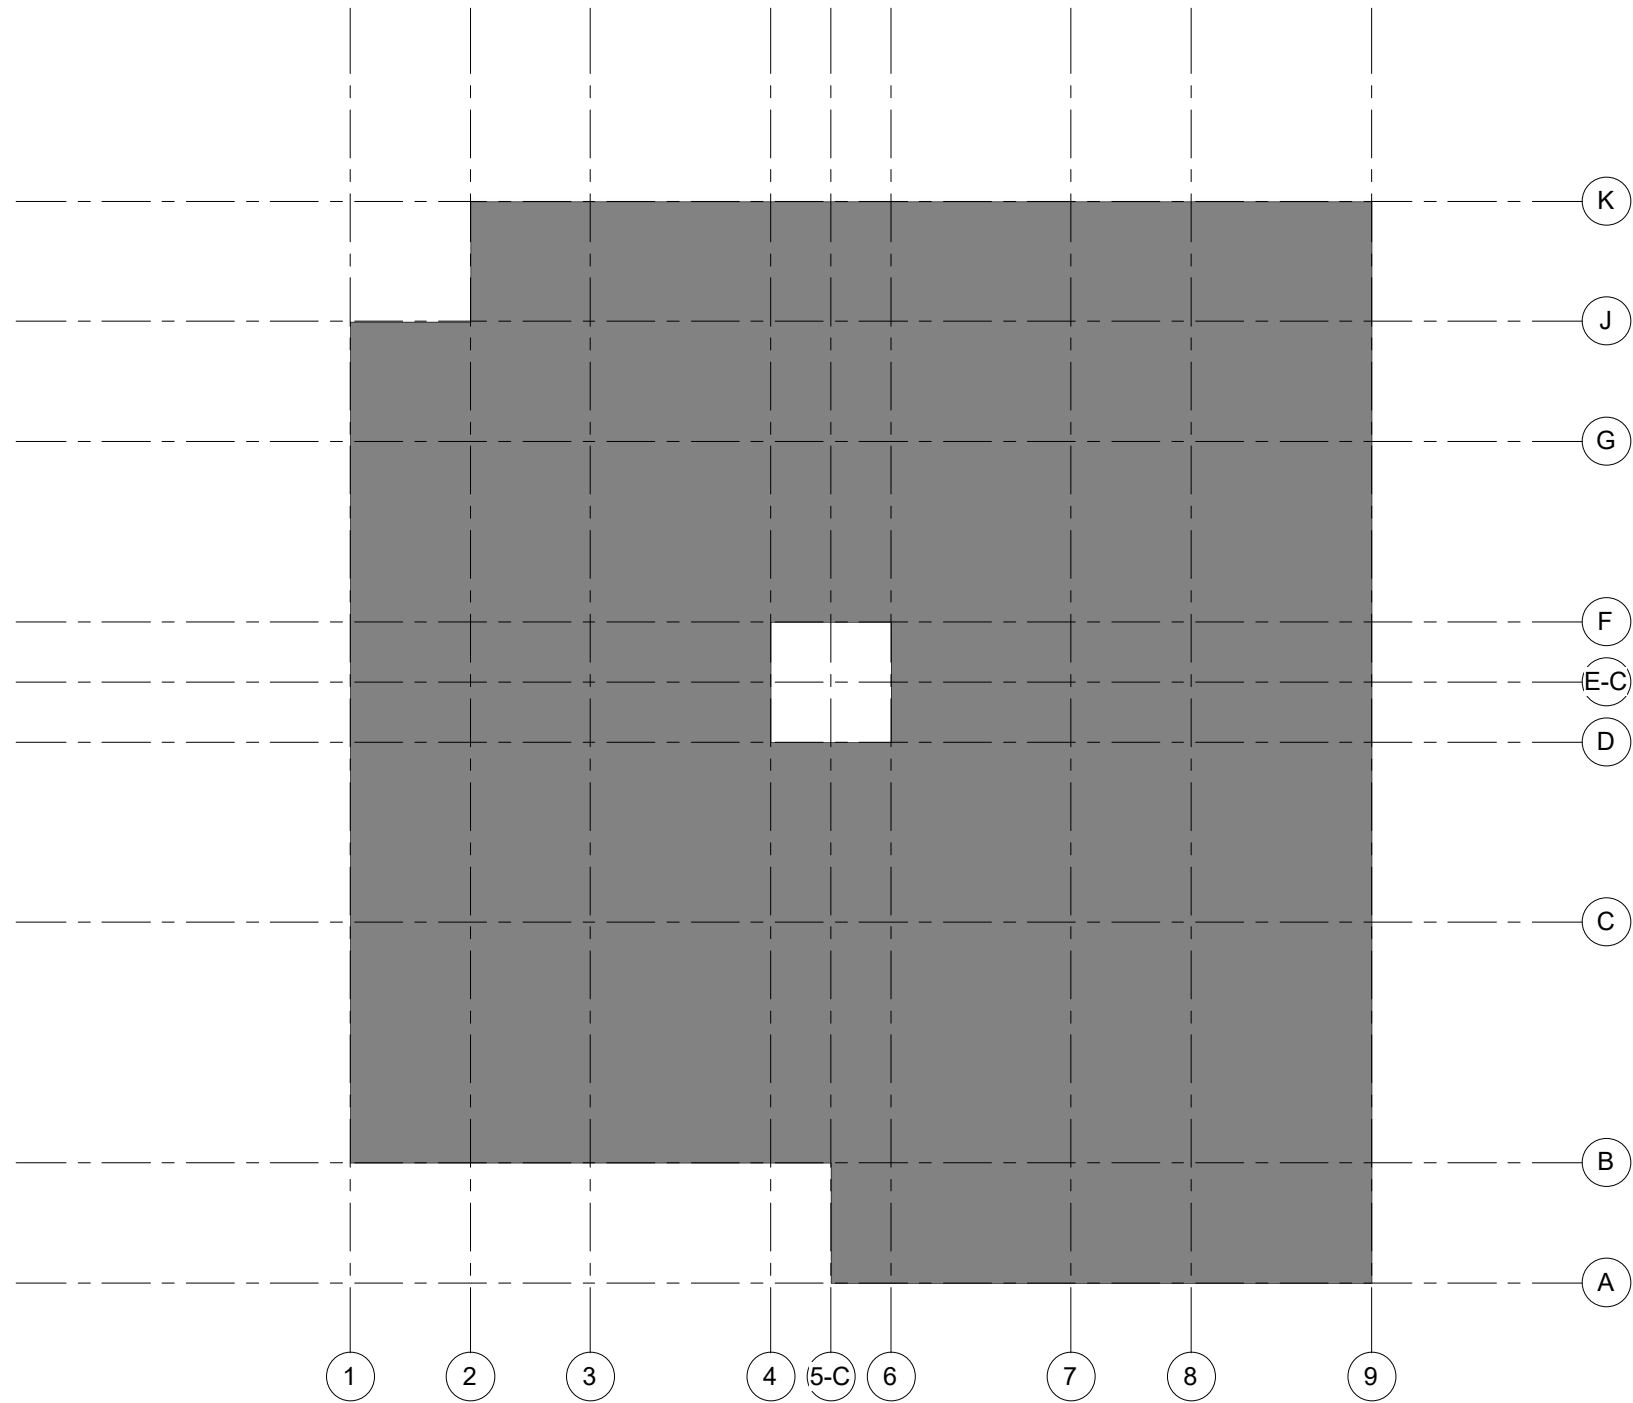

① Level 3  
1/8" = 1'-0"

No.	Description	Date


DIEGO ATAUCHI

Level 3 Floor Plan

Project number	1
Date	3/19/2017
Drawn by	Diego Atauchi
Checked by	Prof. King

A-103

Scale 1/8" = 1'-0"

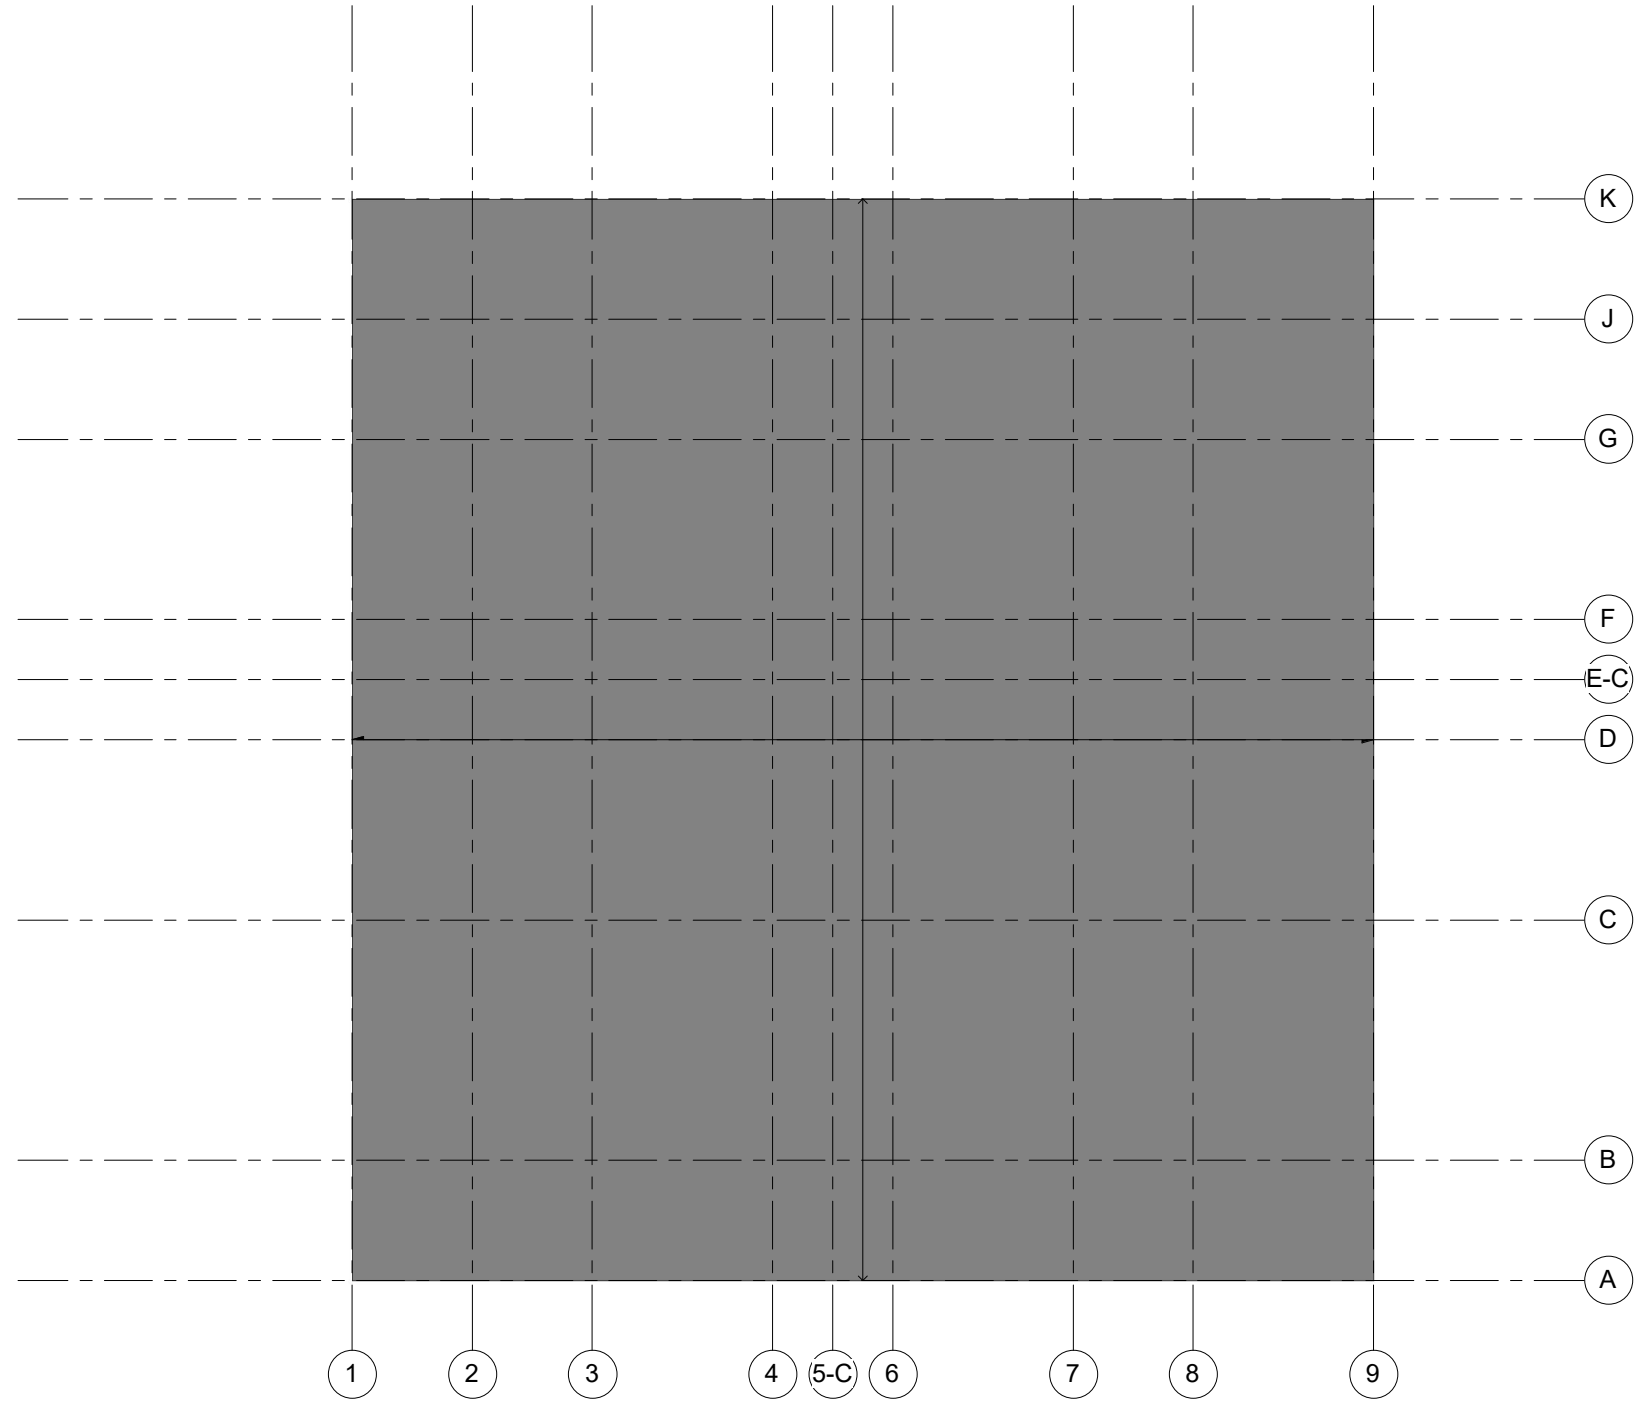

Consultant  
Address  
Address  
Phone  
Fax  
e-mail

Consultant  
Address  
Address  
Phone  
Fax  
e-mail

Consultant  
Address  
Address  
Phone  
Fax  
e-mail

Consultant  
Address  
Address  
Phone  
Fax  
e-mail

Consultant  
Address  
Address  
Phone  
Fax  
e-mail

No.	Description	Date

**DIEGO ATAUCHI**

**Roof Plan**

Project number 1  
Date 3/19/2017  
Drawn by Diego Atauchi  
Checked by Prof. King

**A-104**  
Scale 1/8" = 1'-0"

1 Roof Plan  
1/8" = 1'-0"