


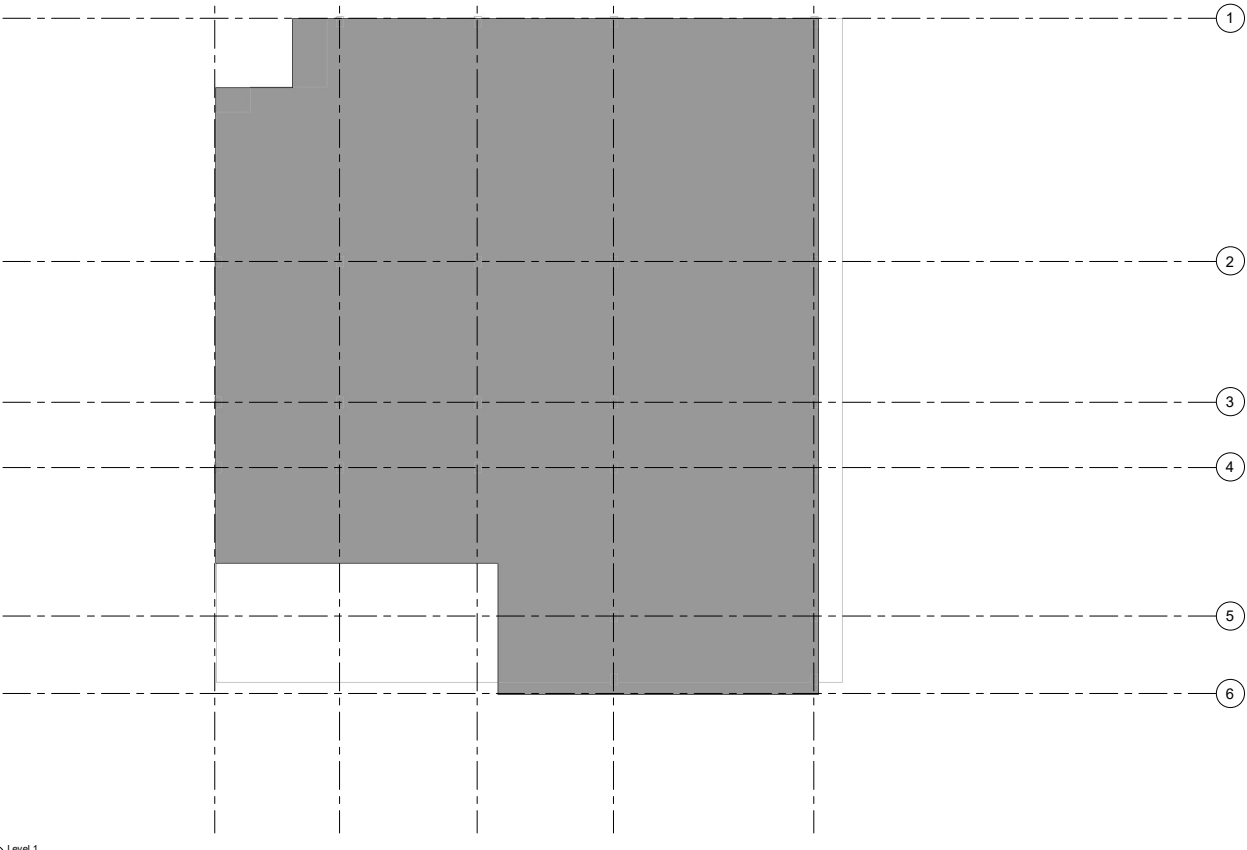

A B C D E



A104 >



1 Level 1  
1/8" = 1'-0"

A104



Consultant  
Address  
Phone  
Fax  
e-mail

Consultant  
Address  
Phone  
Fax  
e-mail

Consultant  
Address  
Phone  
Fax  
e-mail


Consultant  
Address  
Phone  
Fax  
e-mail

Consultant  
Address  
Phone  
Fax  
e-mail

No.	Description	Date

**Daniel Cancel**  
**Grid Floor Plans**  
**Level 1**

Project number 07  
Date 3/19/17  
Drawn by Daniel Cancel  
Checked by Professor King  
**A101**  
Scale 1/8" = 1'-0"

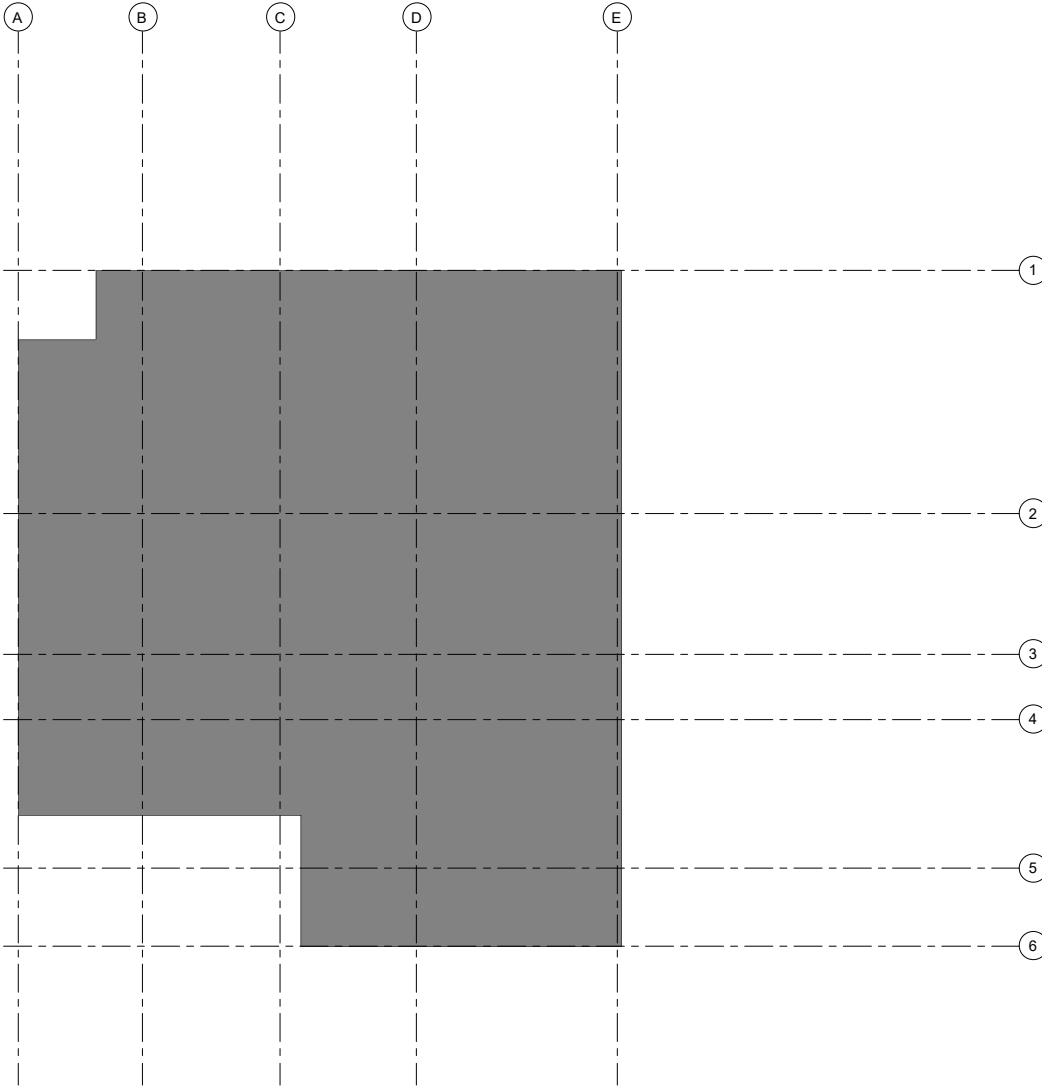

1 Level 2  
1/8" = 1'-0"



Consultant  
Address  
Phone  
Fax  
e-mail

Consultant  
Address  
Phone  
Fax  
e-mail

Consultant  
Address  
Phone  
Fax  
e-mail

Consultant  
Address  
Phone  
Fax  
e-mail

Consultant  
Address  
Phone  
Fax  
e-mail

No.	Description	Date

Daniel Cancel  
Grid Floor Plans  
Level 2


Project number 07  
Date 3/19/17  
Drawn by Daniel Cancel  
Checked by Professor King

A102

Scale 1/8" = 1'-0"

3/19/2017 8:50:17PM

A B C D E

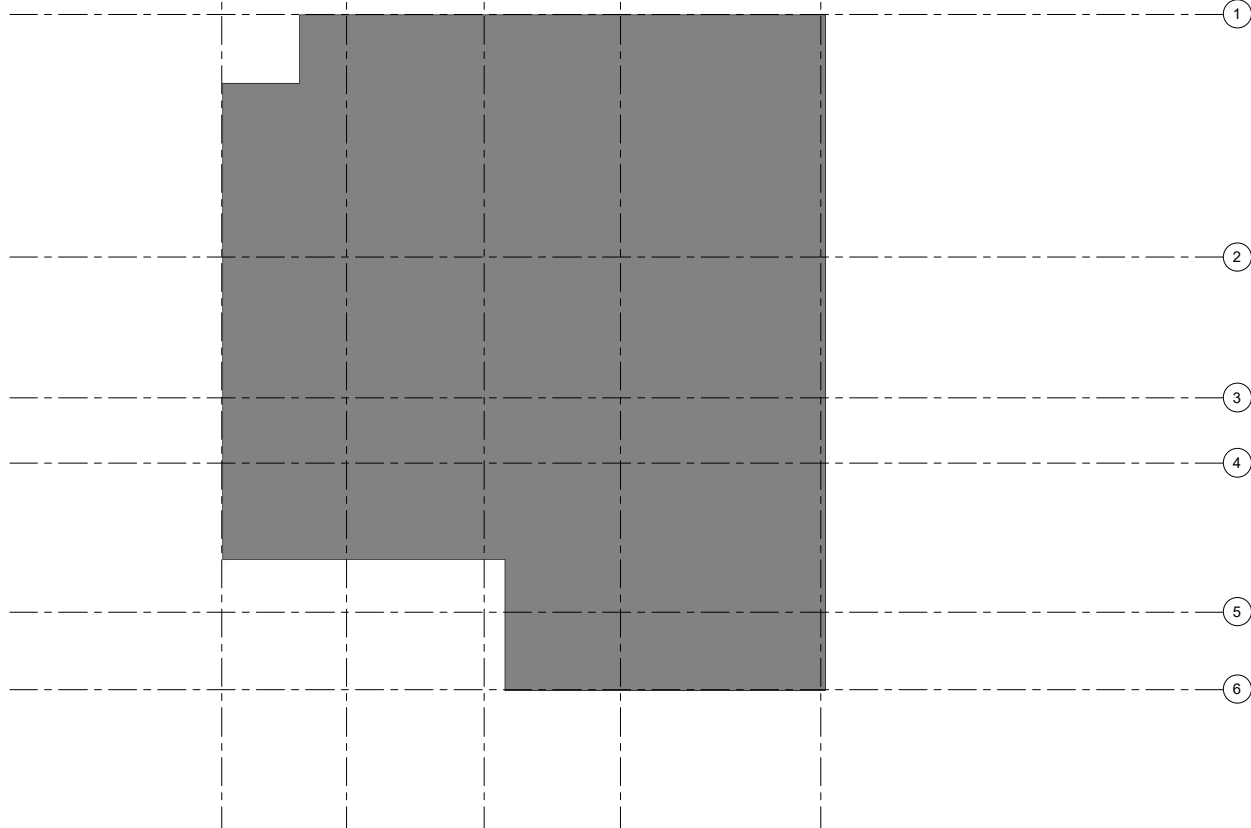

1 Level 3  
1/8" = 1'-0"



Consultant  
Address  
Phone  
Fax  
e-mail

Consultant  
Address  
Phone  
Fax  
e-mail

Consultant  
Address  
Phone  
Fax  
e-mail


Consultant  
Address  
Phone  
Fax  
e-mail

Consultant  
Address  
Phone  
Fax  
e-mail


No.	Description	Date

Daniel Cancel  
Grid Floor Plans  
Level 3

Project number 07  
Date 3/19/17  
Drawn by Daniel Cancel  
Checked by Professor King  
**A103**  
Scale 1/8" = 1'-0"

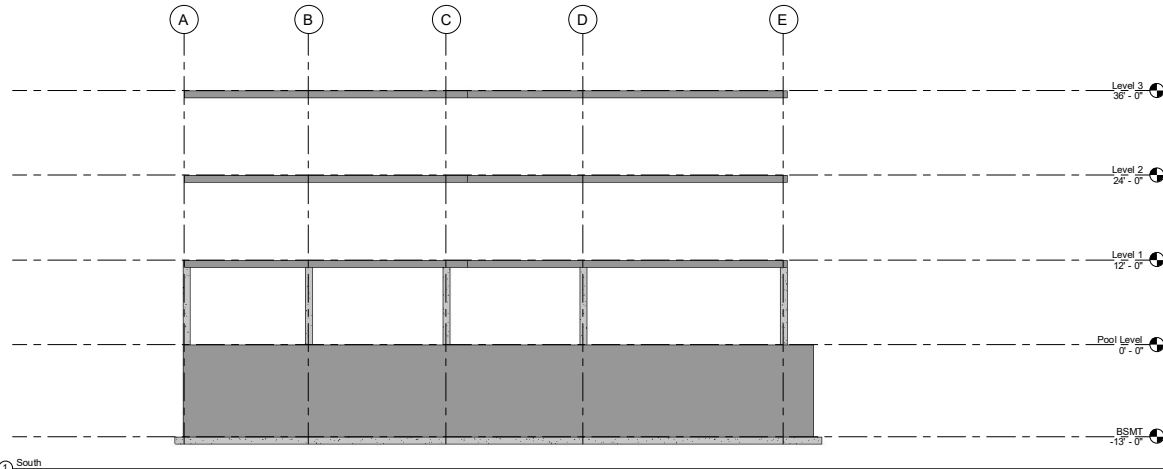

① South  
1/8" = 1'-0"

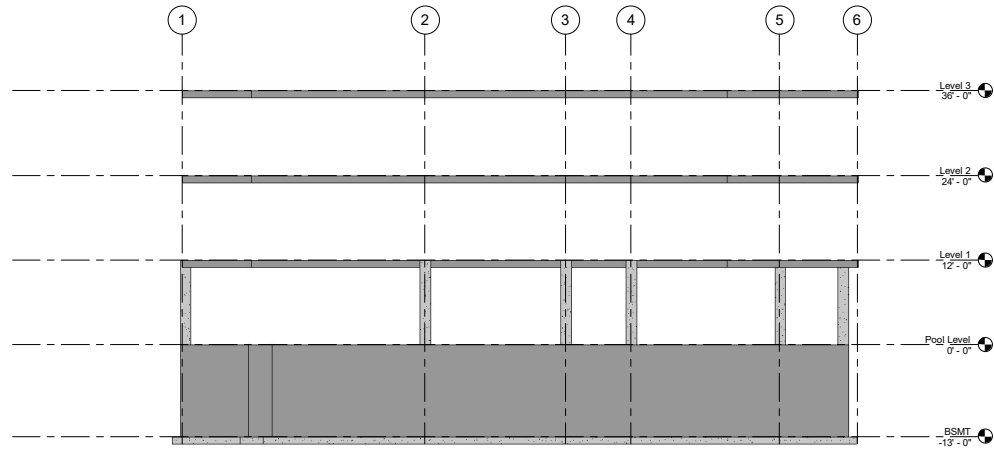

② West  
1/8" = 1'-0"



Consultant  
Address  
Phone  
Fax  
e-mail

Consultant  
Address  
Phone  
Fax  
e-mail

Consultant  
Address  
Phone  
Fax  
e-mail

Consultant  
Address  
Phone  
Fax  
e-mail

Consultant  
Address  
Phone  
Fax  
e-mail

No.	Description	Date

Daniel Cancel  
Grid Floor Plans  
Elevation

Project number 07  
Date 3/19/17  
Drawn by Daniel Cancel  
Checked by Professor King  
**A104**  
Scale 1/8" = 1'-0"

3/19/2017 1:55:47 PM