

① Level 1  
1/8" = 1'-0"




BUILDING TECHNOLOGY III  
ARCH 2330  
SPRING 2017  
PROF. KING

No.	Description	Date


Skye Colon  
FLOOR PLANS  
ARCH 2330

Project number Building Technology III  
Date 1/30/19  
Drawn by SKYE COLON  
Checked by KING  
A-100  
Scale 1/8" = 1'-0"

3/10/2017 11:57:26 AM

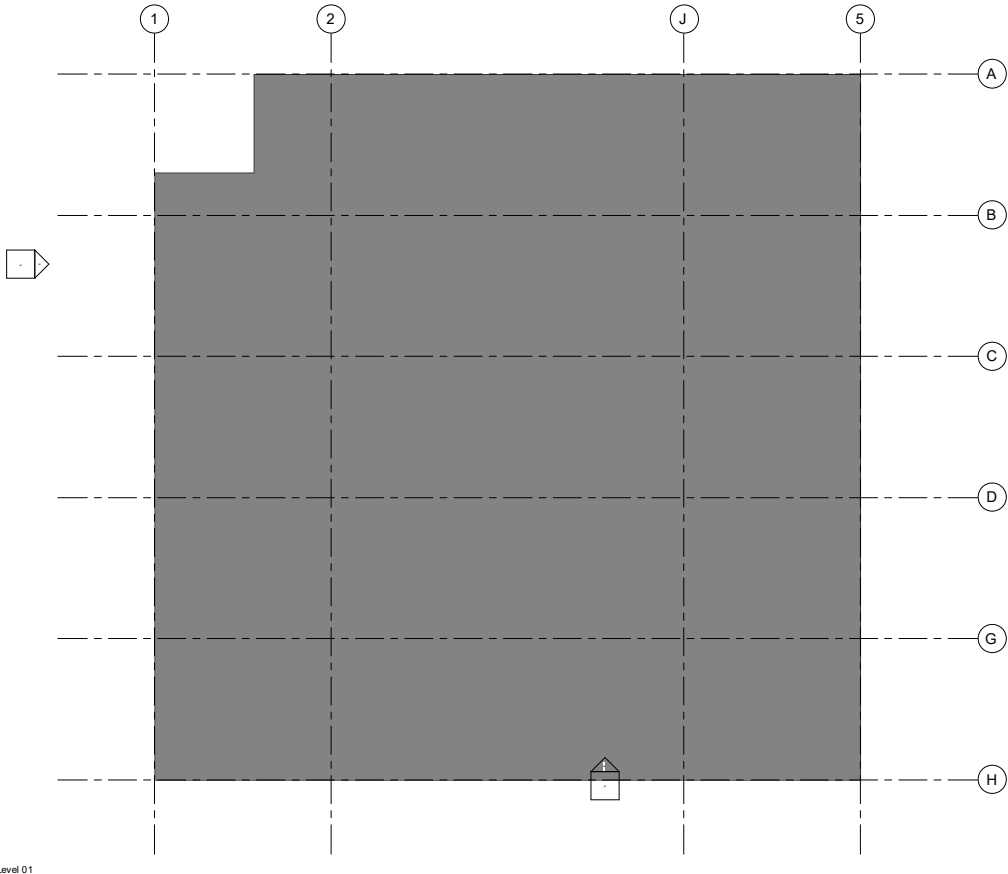

① Level 01  
1/8" = 1'-0"

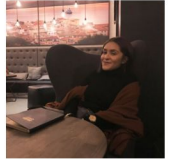

BUILDING TECHNOLOGY III  
ARCH 2330  
SPRING 2017  
PROF. KING


No.	Description	Date

Skye Colon  
FLOOR PLANS  
ARCH 2330

Project number Building Technology III  
Date 1/30/19  
Drawn by Author  
Checked by Checker

A-101

Scale 1/8" = 1'-0"

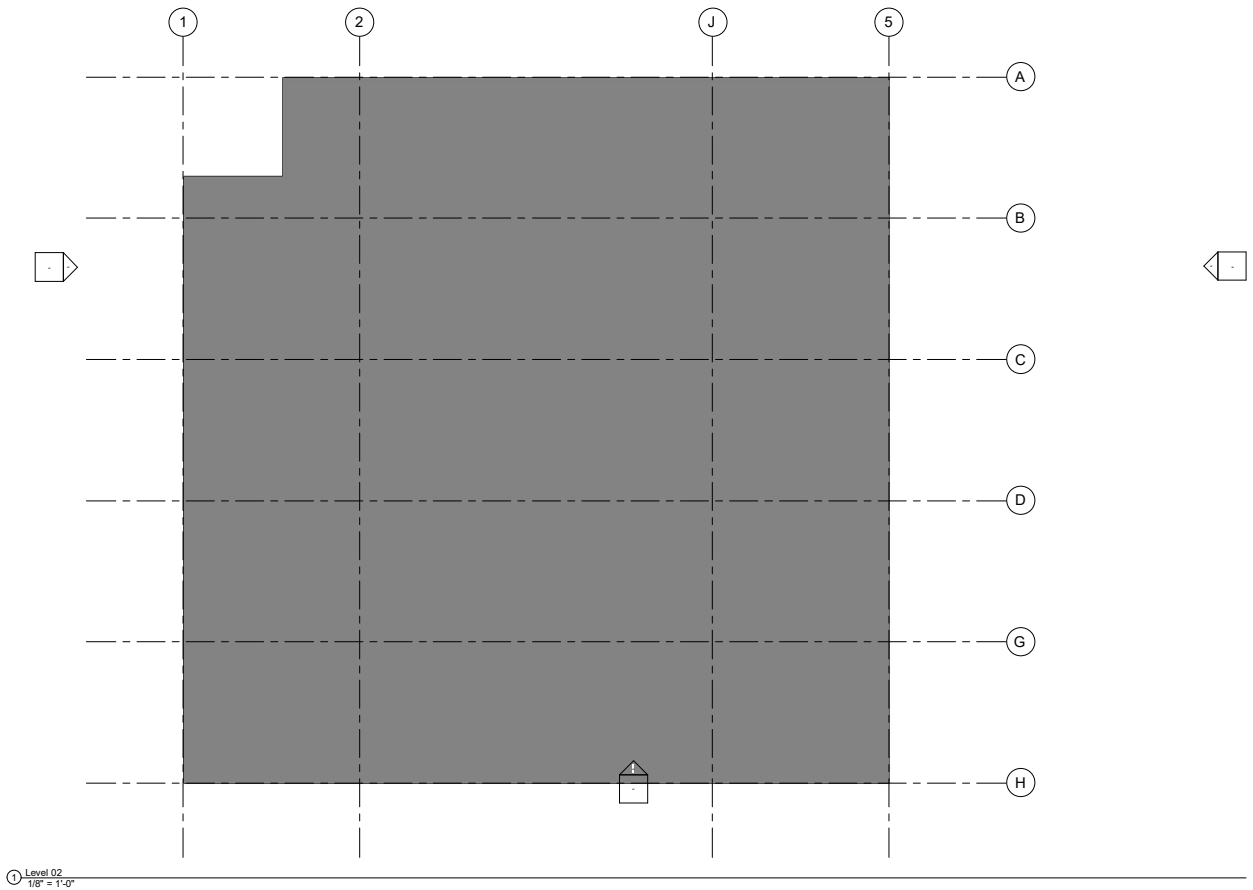


BUILDING TECHNOLOGY III  
ARCH 2330  
SPRING 2017  
PROF. KING

No.	Description	Date

**Skye Colon  
FLOOR PLANS  
ARCH 2330**

Project number	Building Technology III
Date	1/30/19
Drawn by	Author
Checked by	Checker
<b>A-102</b>	
Scale	1/8" = 1'-0"

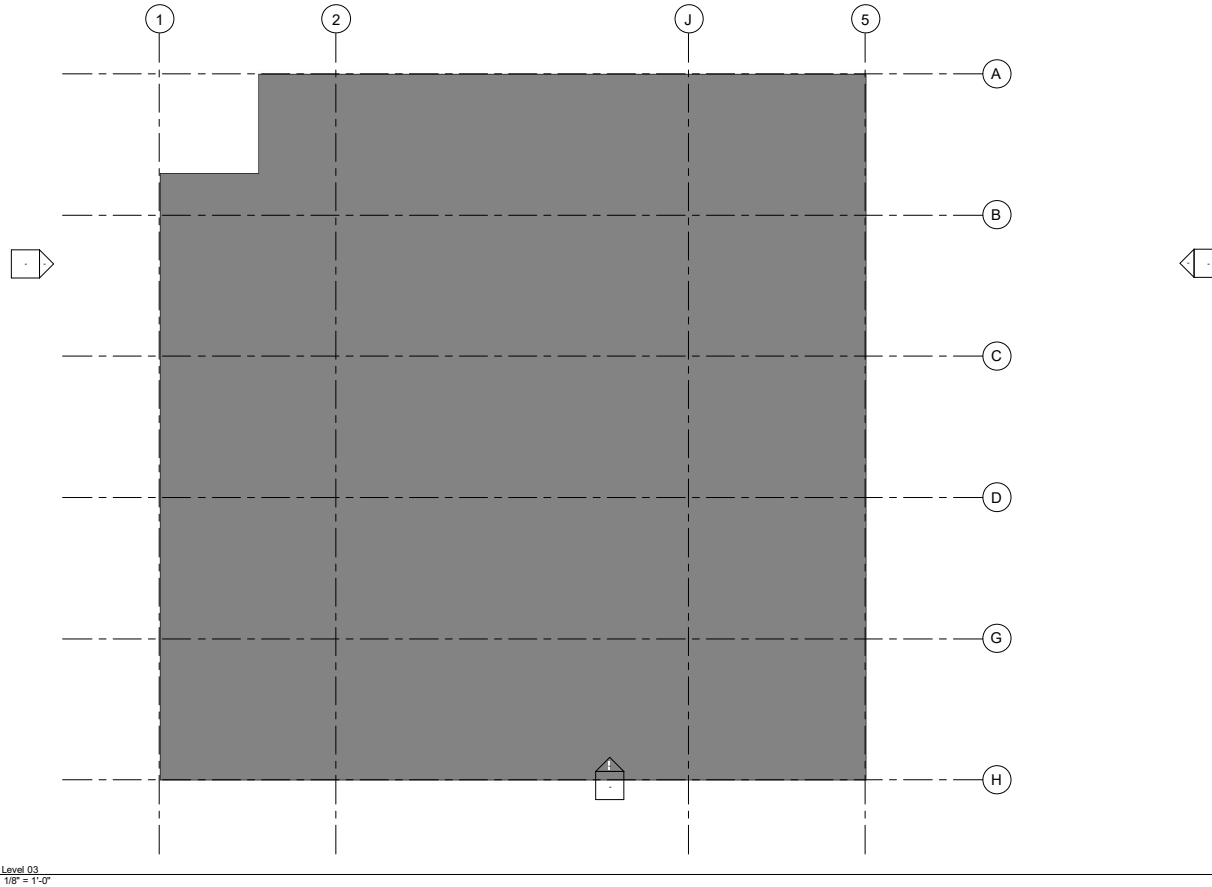

① Level 02  
1/8" = 1'-0"




BUILDING TECHNOLOGY III  
ARCH 2330  
SPRING 2017  
PROF. KING

No.	Description	Date

**Skye Colon  
FLOOR PLANS  
ARCH 2330**

Project number	Building Technology III
Date	1/30/2017
Drawn by	Author
Checked by	Checker
<b>A-103</b>	
Scale	1/8" = 1'-0"

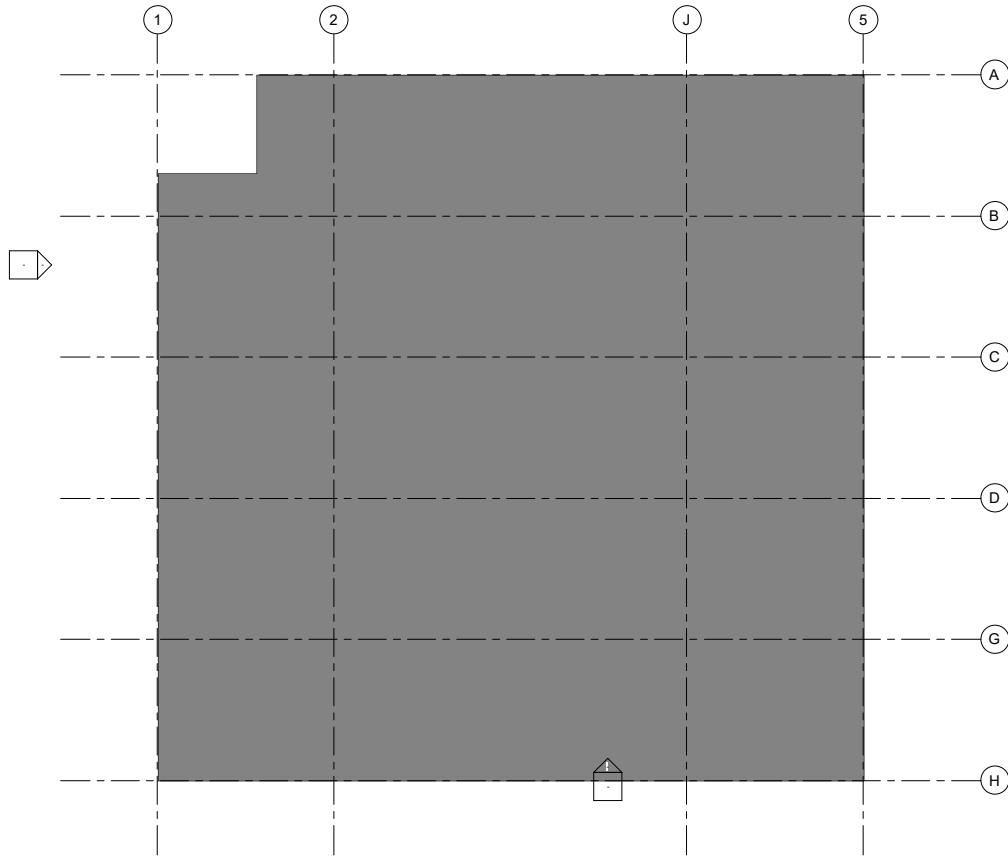

Roof  
1/8" = 1'-0"



BUILDING TECHNOLOGY III  
ARCH 2330  
SPRING 2017  
PROF. KING

No.	Description	Date

Skye Colon  
FLOOR PLANS  
ARCH 2330

Project number	Building Technology III
Date	1/30/19
Drawn by	Author
Checked by	Checker
<b>A-104</b>	
Scale	1/8" = 1'-0"

3/19/2017 11:37:31 AM