



FRANCIS KWOK


Consultant
Address
Phone
Fax
e-mail

Consultant
Address
Phone
Fax
e-mail

Consultant
Address
Phone
Fax
e-mail

Consultant
Address
Phone
Fax
e-mail

Consultant
Address
Phone
Fax
e-mail

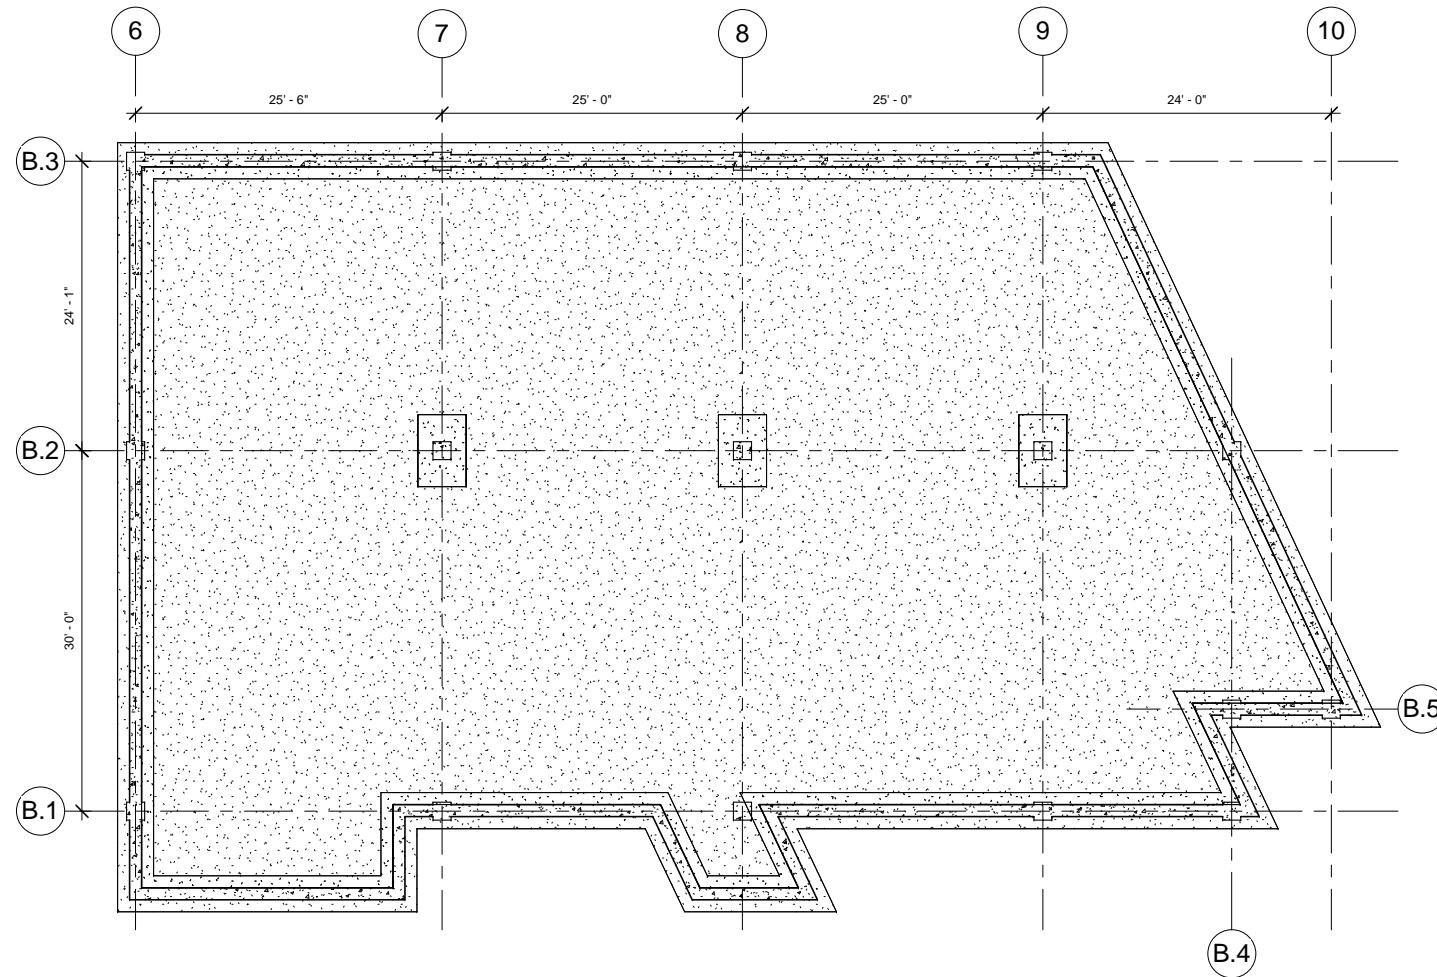

① CELLAR
1/8" = 1'-0"



No.	Description	Date

**JAY ST. HEALTH CLUB
CELLER**

Project number 01
Date 03/13/17
Drawn by FRANCIS KWOK
Checked by PROF. PAUL KING

A100

Scale 1/8" = 1'-0"

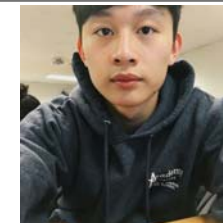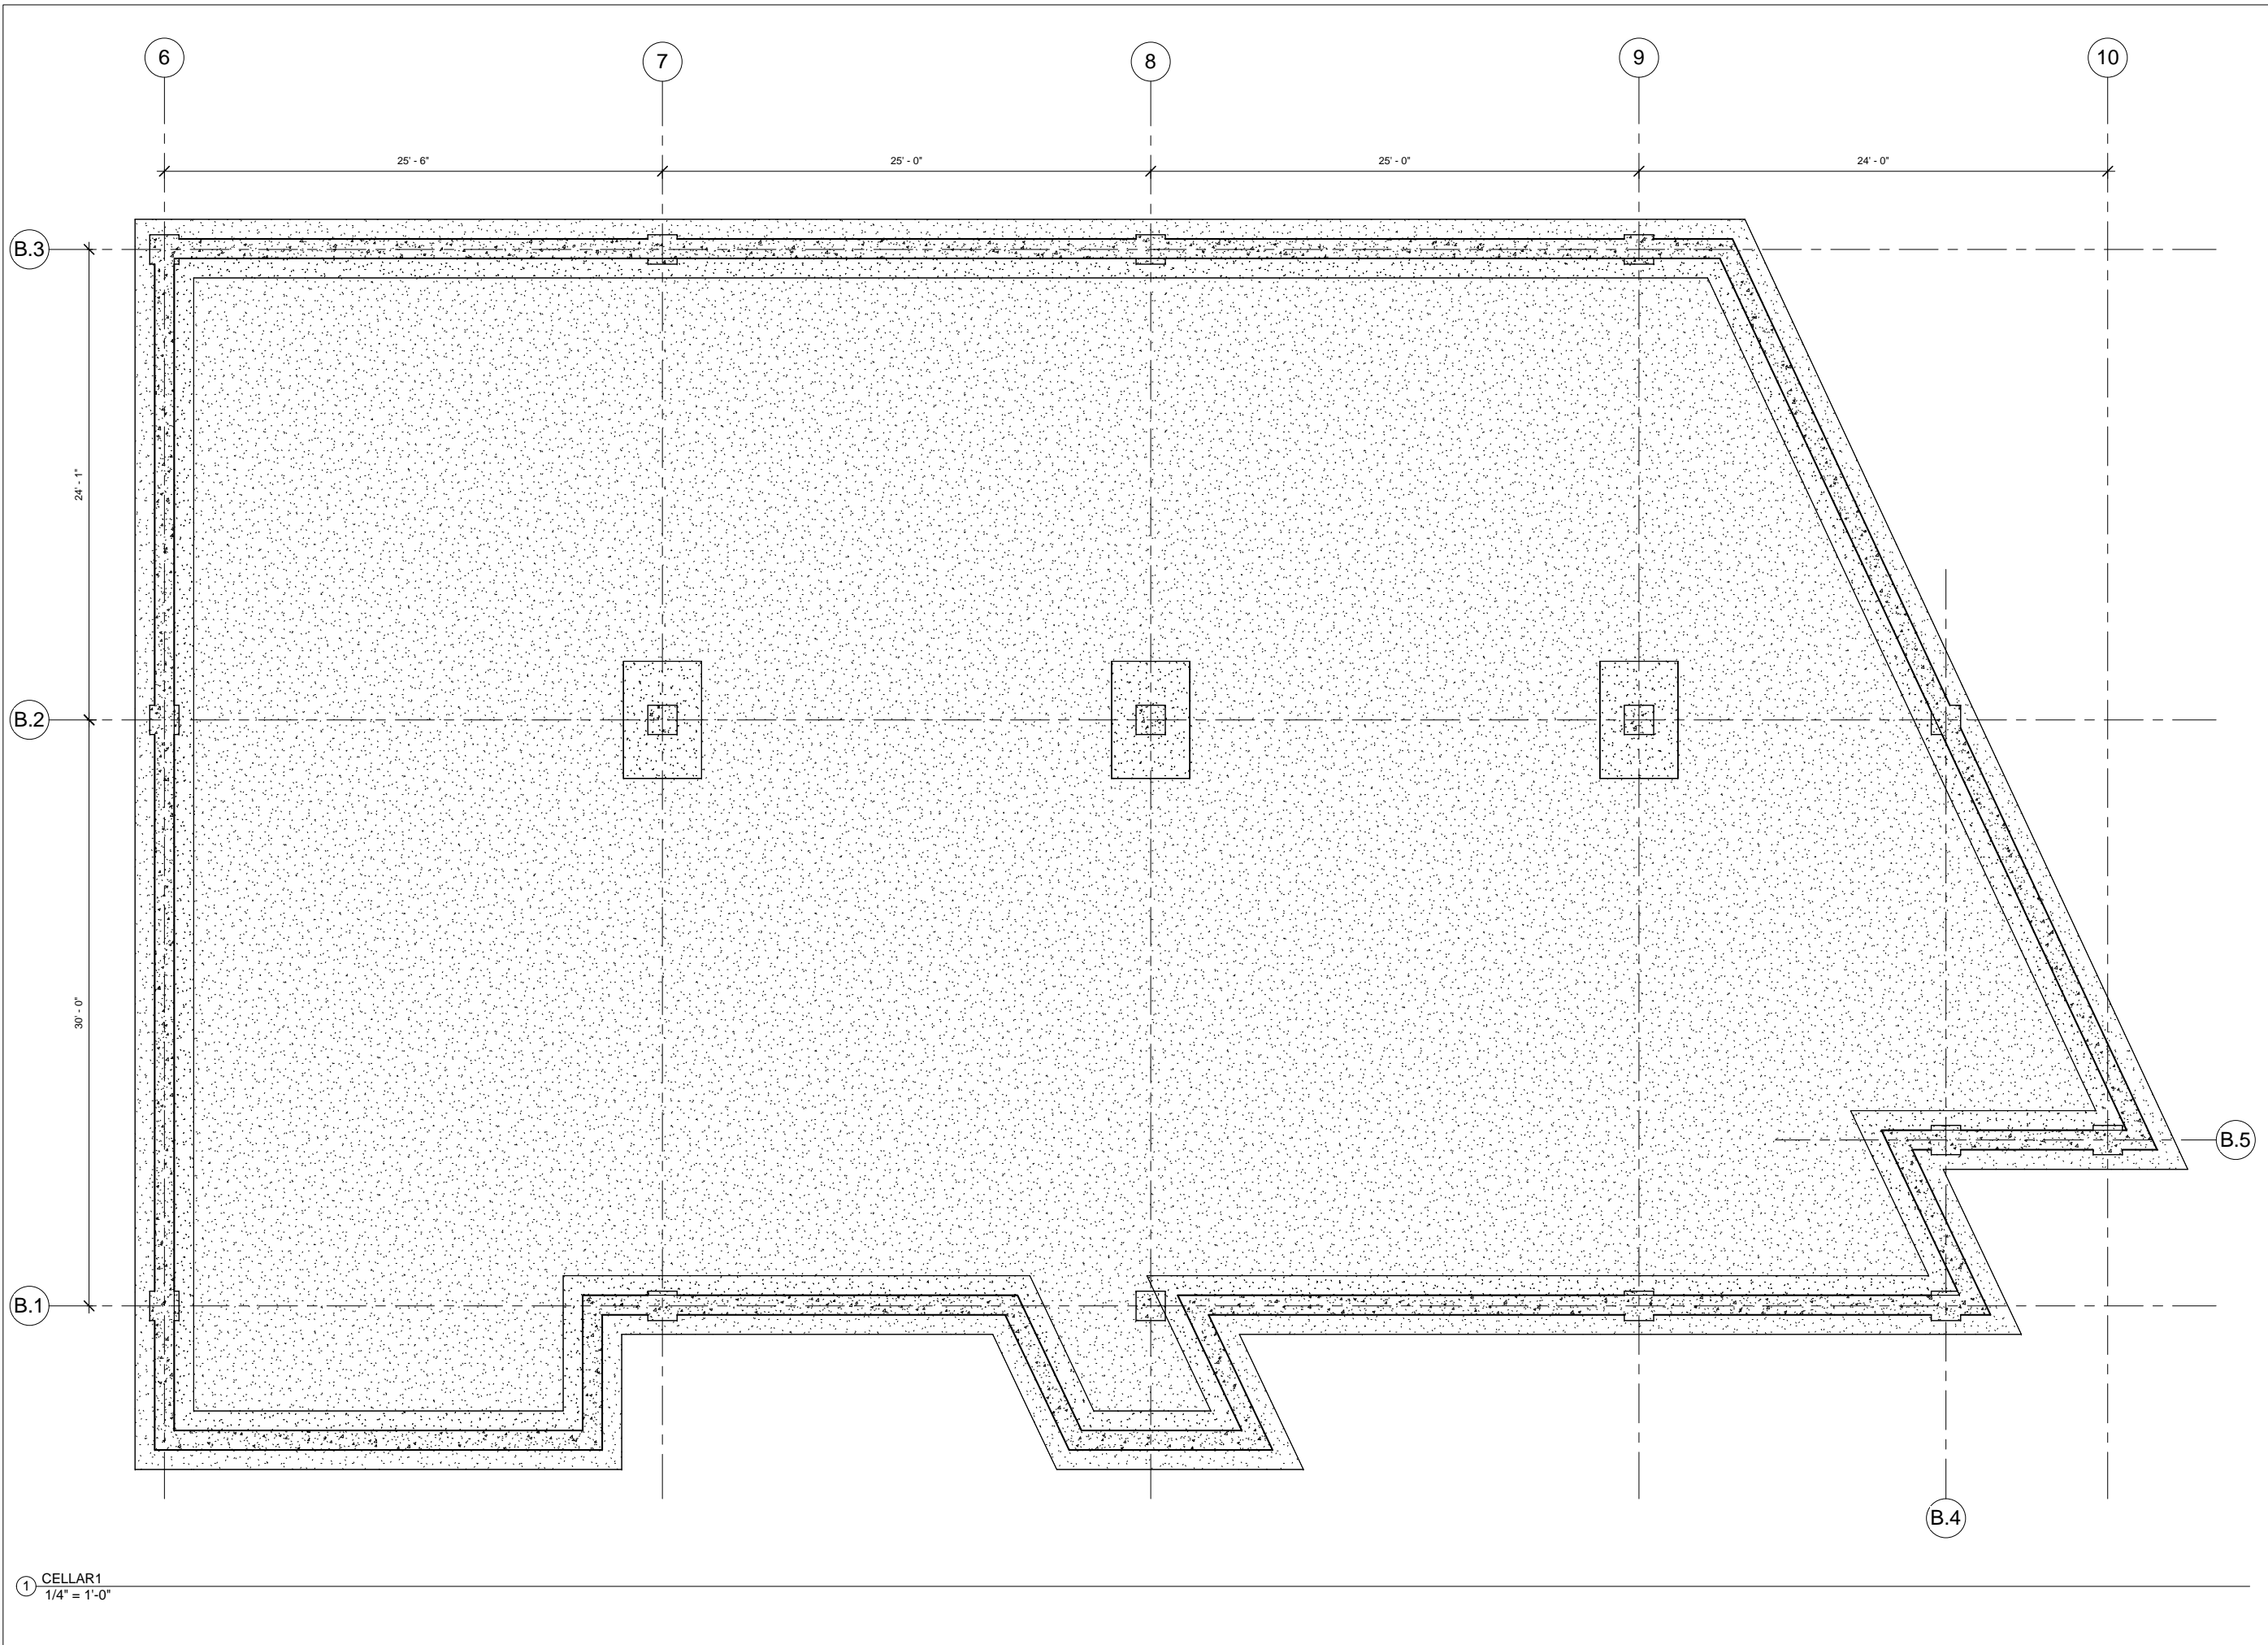

FRANCIS KWOK

Consultant
Address
Phone
Fax
e-mail

Consultant
Address
Phone
Fax
e-mail

Consultant
Address
Phone
Fax
e-mail

Consultant
Address
Phone
Fax
e-mail

Consultant
Address
Phone
Fax
e-mail

No.	Description	Date


JAY ST. HEALTH CLUB
CELLER 1/4"=1'0"

Project number	01
Date	03/13/17
Drawn by	Author
Checked by	Checker

A100.1

Scale 1/4" = 1'-0"

1 CELLAR1
1/4" = 1'-0"

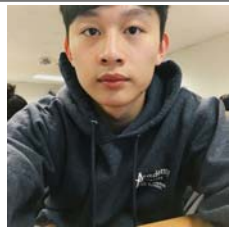

FRANCIS KWOK


Consultant
Address
Phone
Fax
e-mail

Consultant
Address
Phone
Fax
e-mail

Consultant
Address
Phone
Fax
e-mail

Consultant
Address
Phone
Fax
e-mail

Consultant
Address
Phone
Fax
e-mail

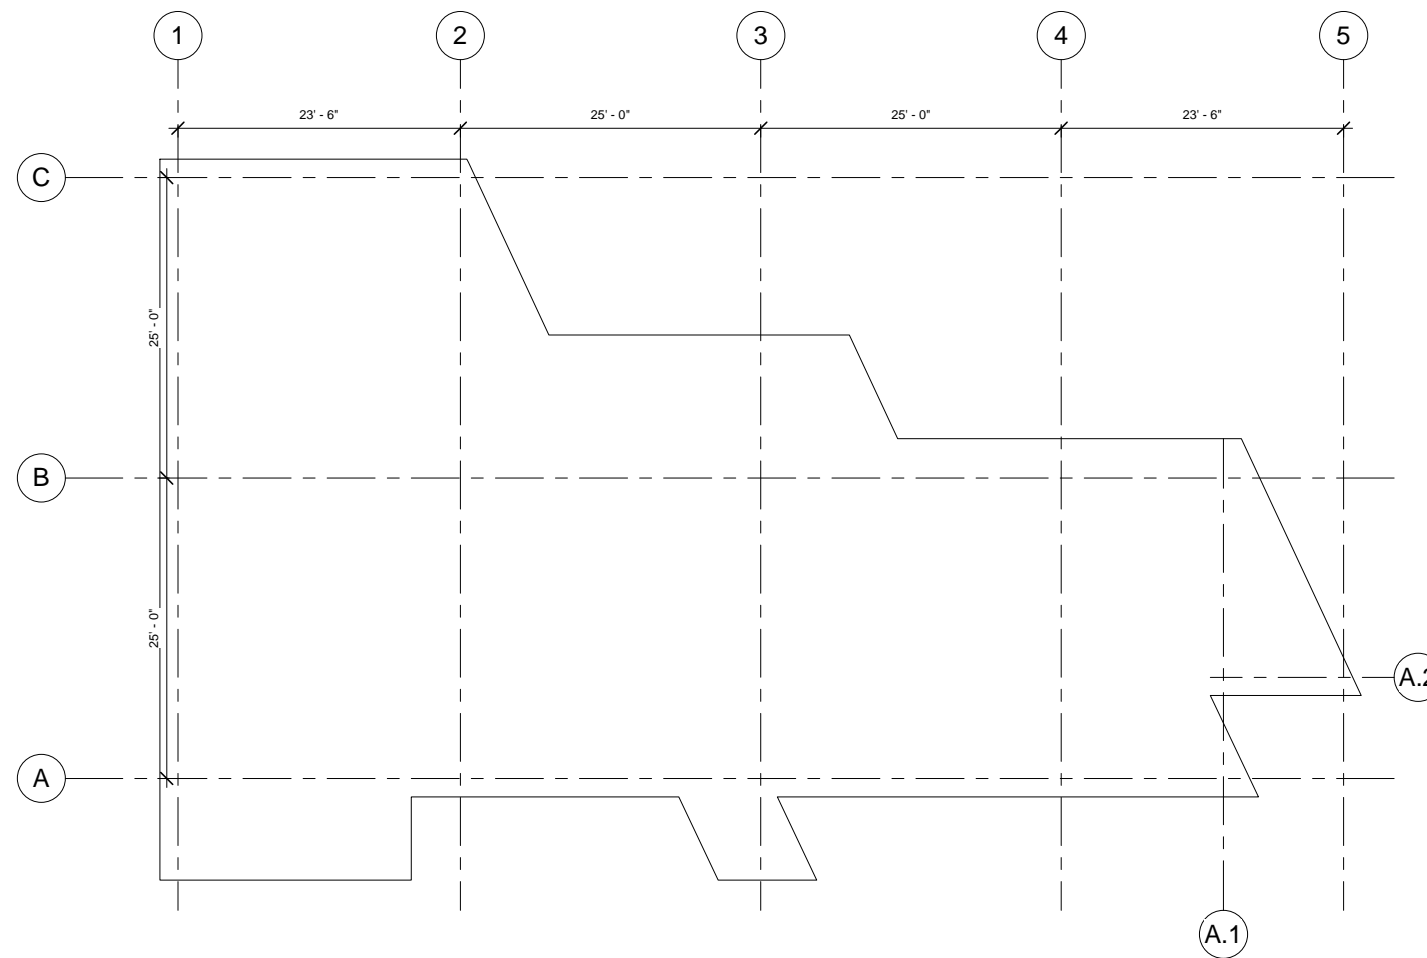

① FIRST FLOOR
1/8" = 1'-0"

No.	Description	Date


JAY ST. HEALTH CLUB
LEVEL 1 FLOOR PLAN

Project number	01
Date	03/13/17
Drawn by	FRANCIS KWOK
Checked by	PROF. PAUL KING

A101

Scale	1/8" = 1'-0"
-------	--------------

3/16/2017 2:39:28 PM

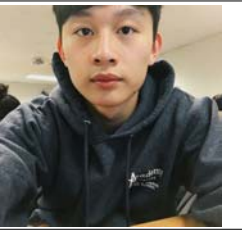

FRANCIS KWOK

Consultant
Address
Phone
Fax
e-mail

Consultant
Address
Phone
Fax
e-mail

Consultant
Address
Phone
Fax
e-mail

Consultant
Address
Phone
Fax
e-mail

Consultant
Address
Phone
Fax
e-mail

No.	Description	Date


JAY ST. HEALTH CLUB

**LEVEL 1 FLOOR
PLAN 1/4"=1'-0"**


Project number 01
Date 03/13/17
Drawn by Author
Checked by Checker

A101.1

Scale 1/4" = 1'-0"

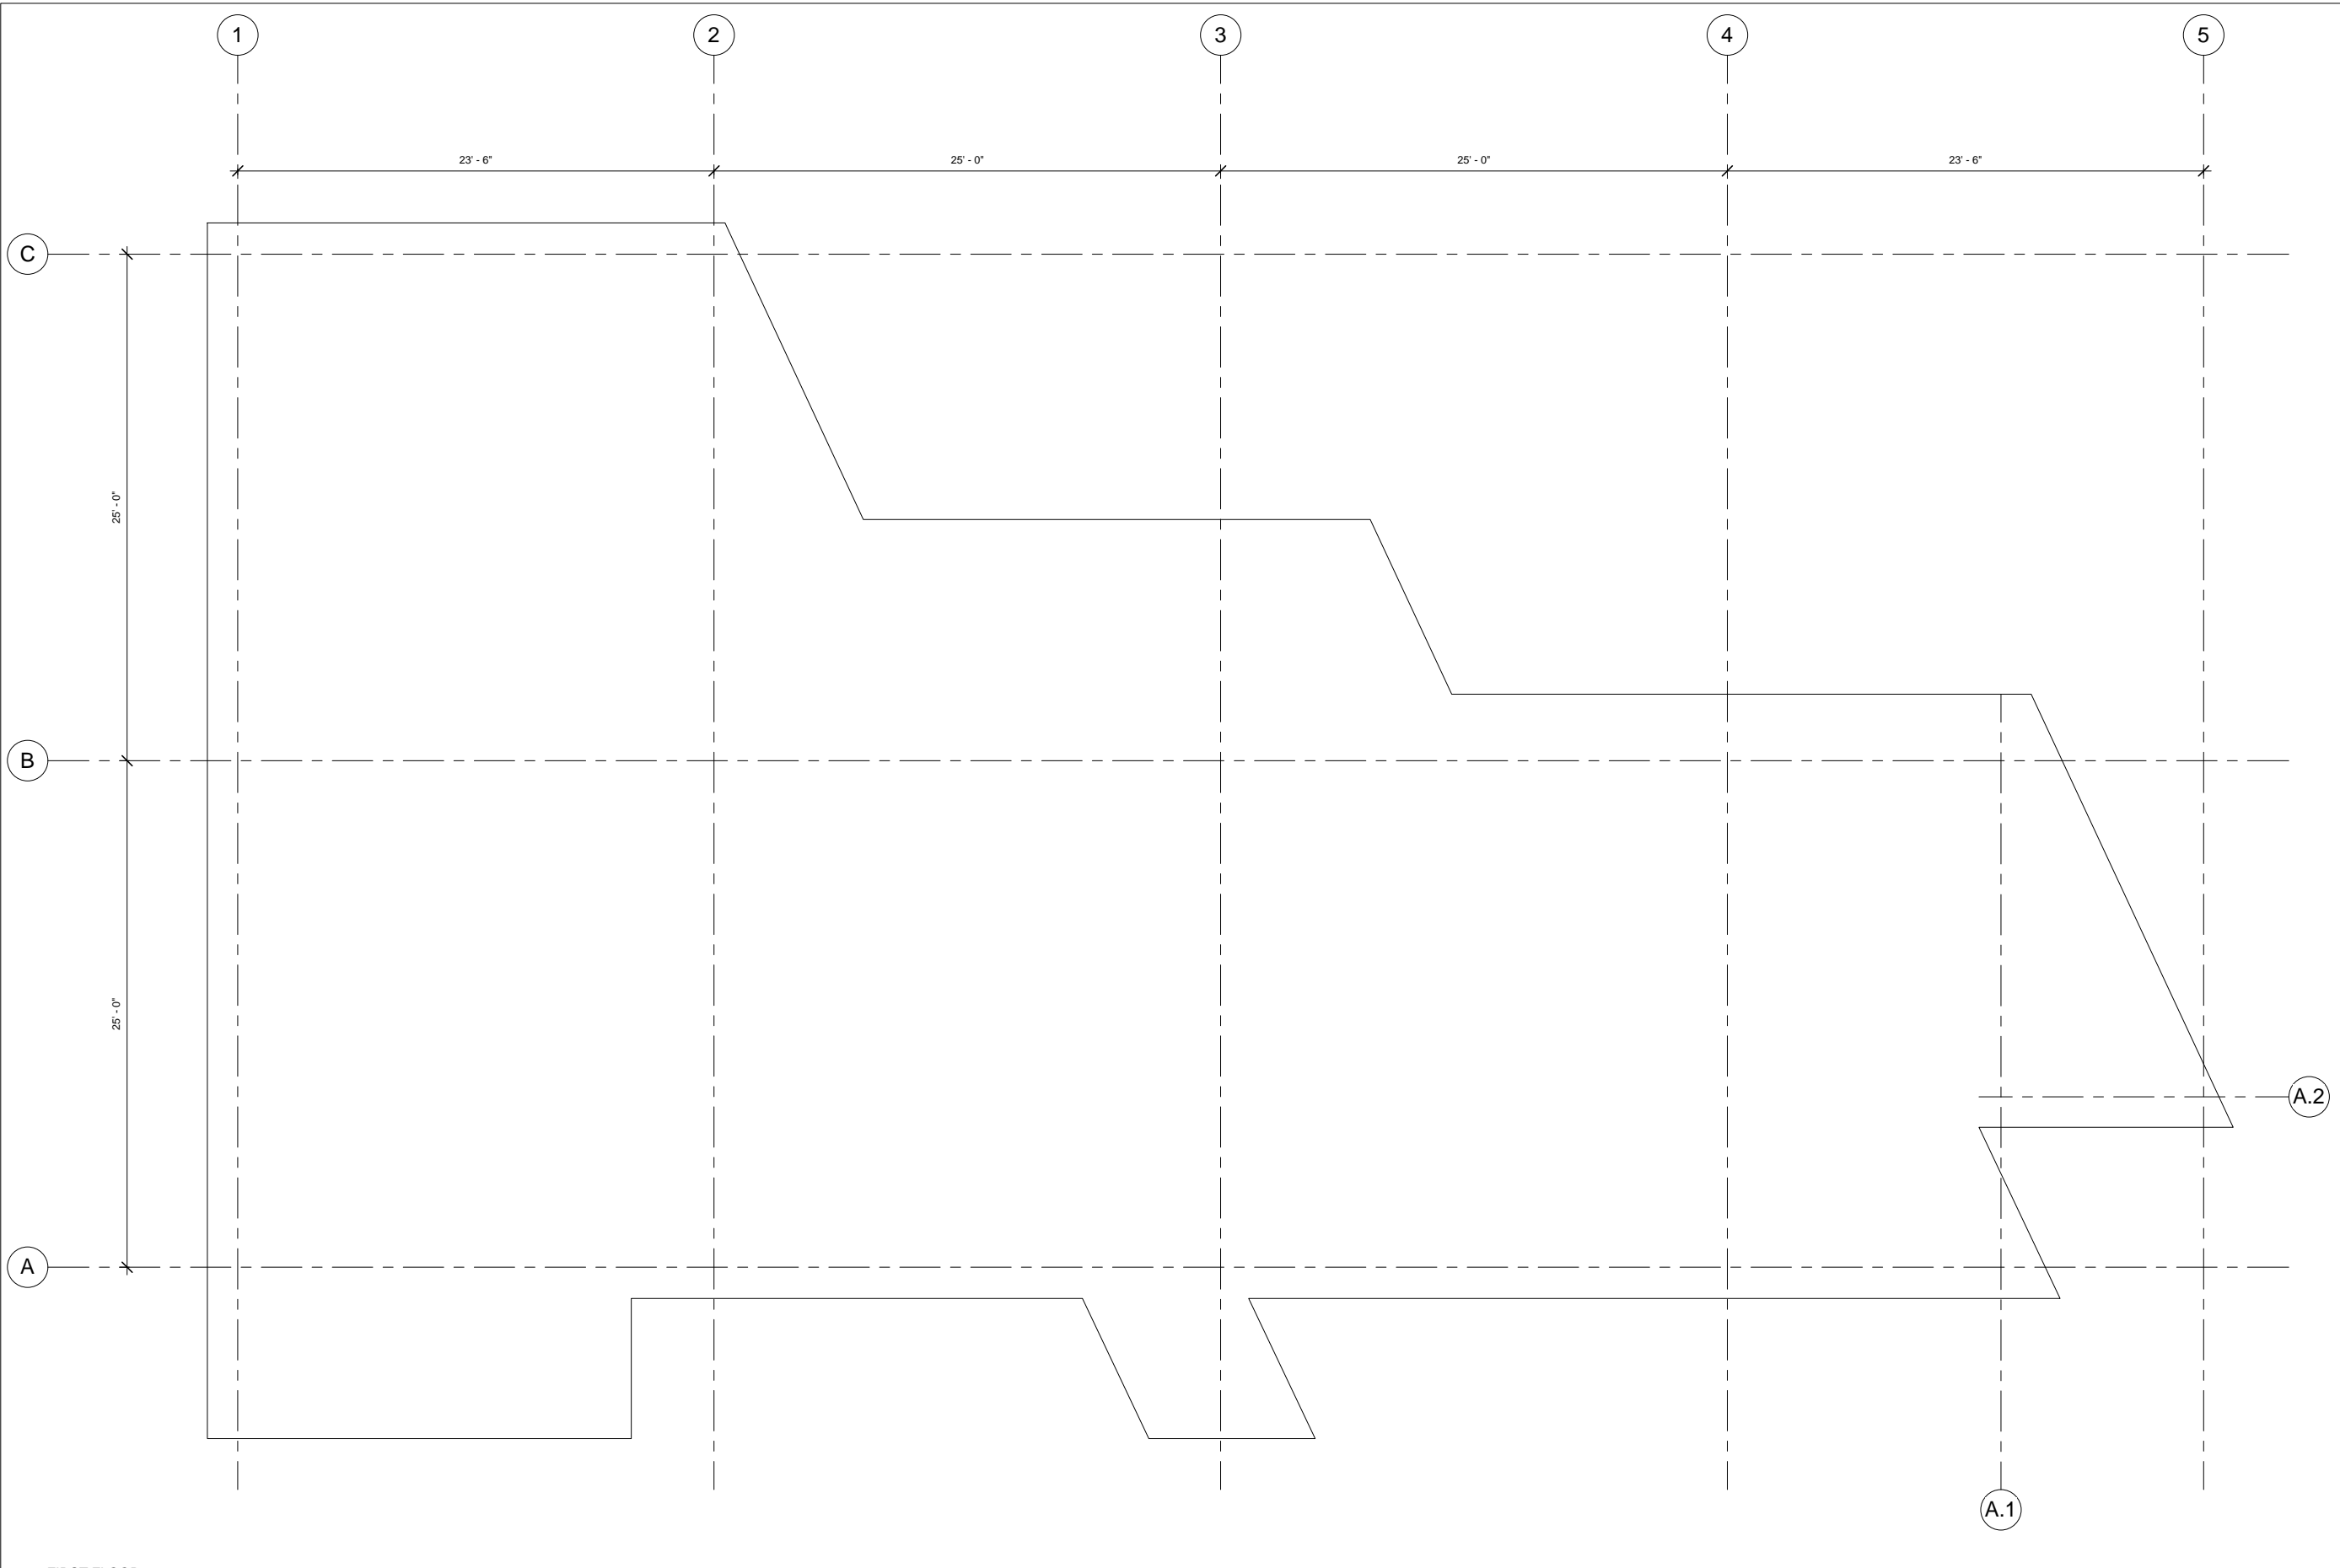

① FIRST FLOOR 1
1/4" = 1'-0"

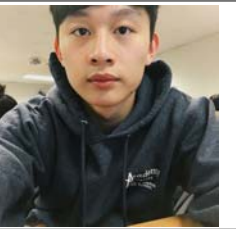

FRANCIS KWOK

Consultant
Address
Phone
Fax
e-mail


Consultant
Address
Phone
Fax
e-mail

Consultant
Address
Phone
Fax
e-mail

Consultant
Address
Phone
Fax
e-mail

Consultant
Address
Phone
Fax
e-mail

No.	Description	Date

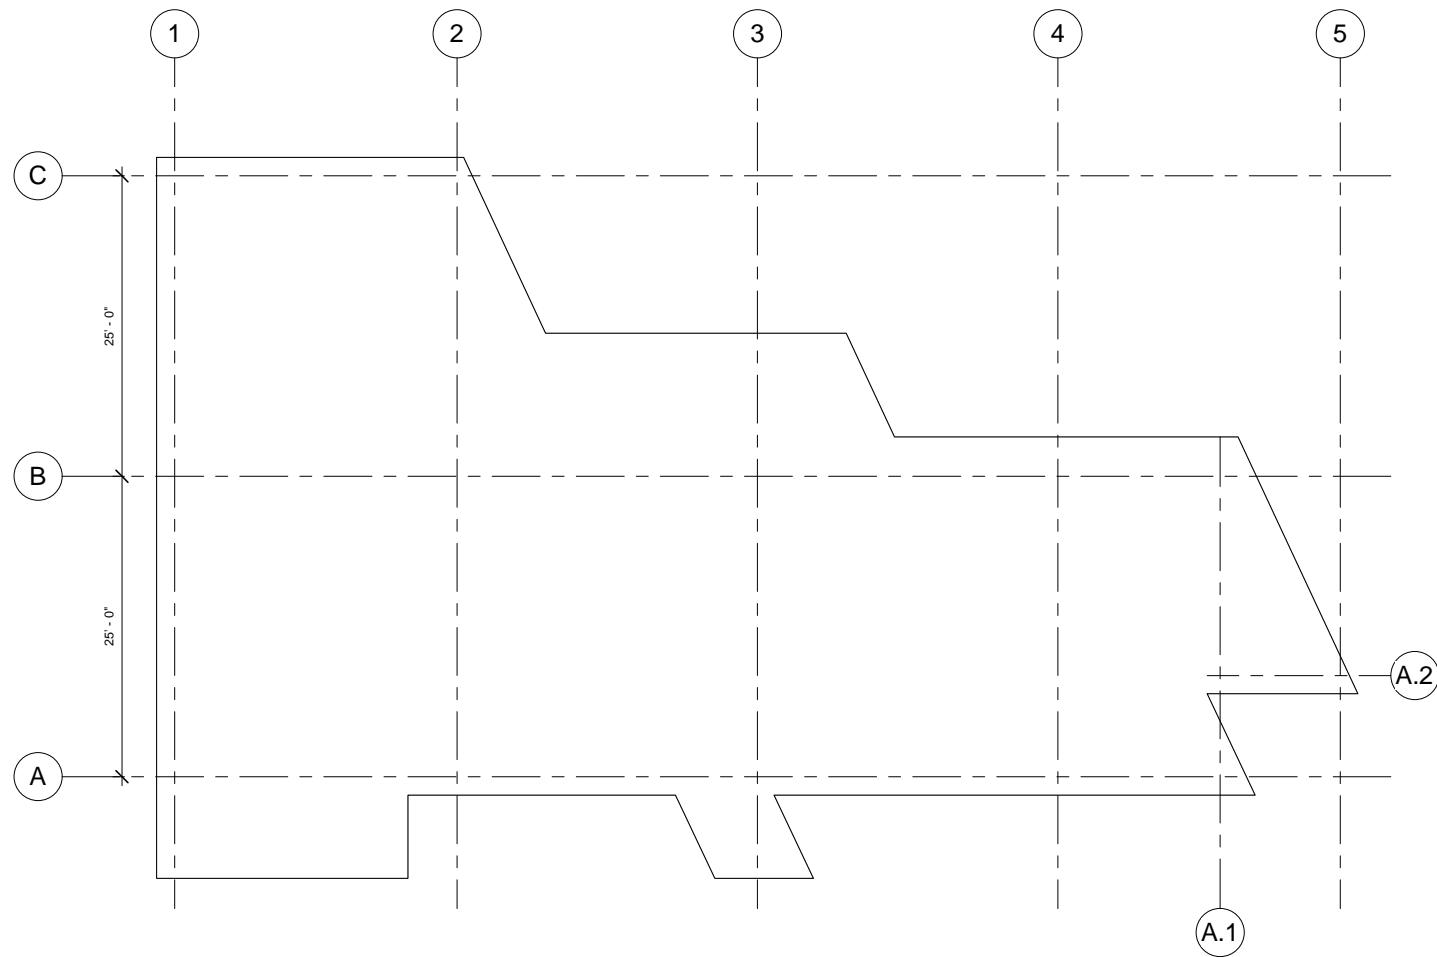


① SECOND FLOOR
1/8" = 1'-0"

JAY ST. HEALTH CLUB
LEVEL 2 FLOOR PLAN

Project number	01
Date	03/13/17
Drawn by	Author
Checked by	Checker

A102
Scale 1/8" = 1'-0"

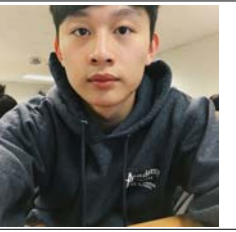

FRANCIS KWOK

Consultant
Address
Phone
Fax
e-mail

Consultant
Address
Phone
Fax
e-mail

Consultant
Address
Phone
Fax
e-mail

Consultant
Address
Phone
Fax
e-mail

Consultant
Address
Phone
Fax
e-mail

No.	Description	Date

JAY ST. HEALTH CLUB

LEVEL 2 FLOOR PLAN 1/4"=1'-0"

Project number 01


Date 03/13/17

Drawn by Author


Checked by Checker

A102.1

Scale 1/4" = 1'-0"

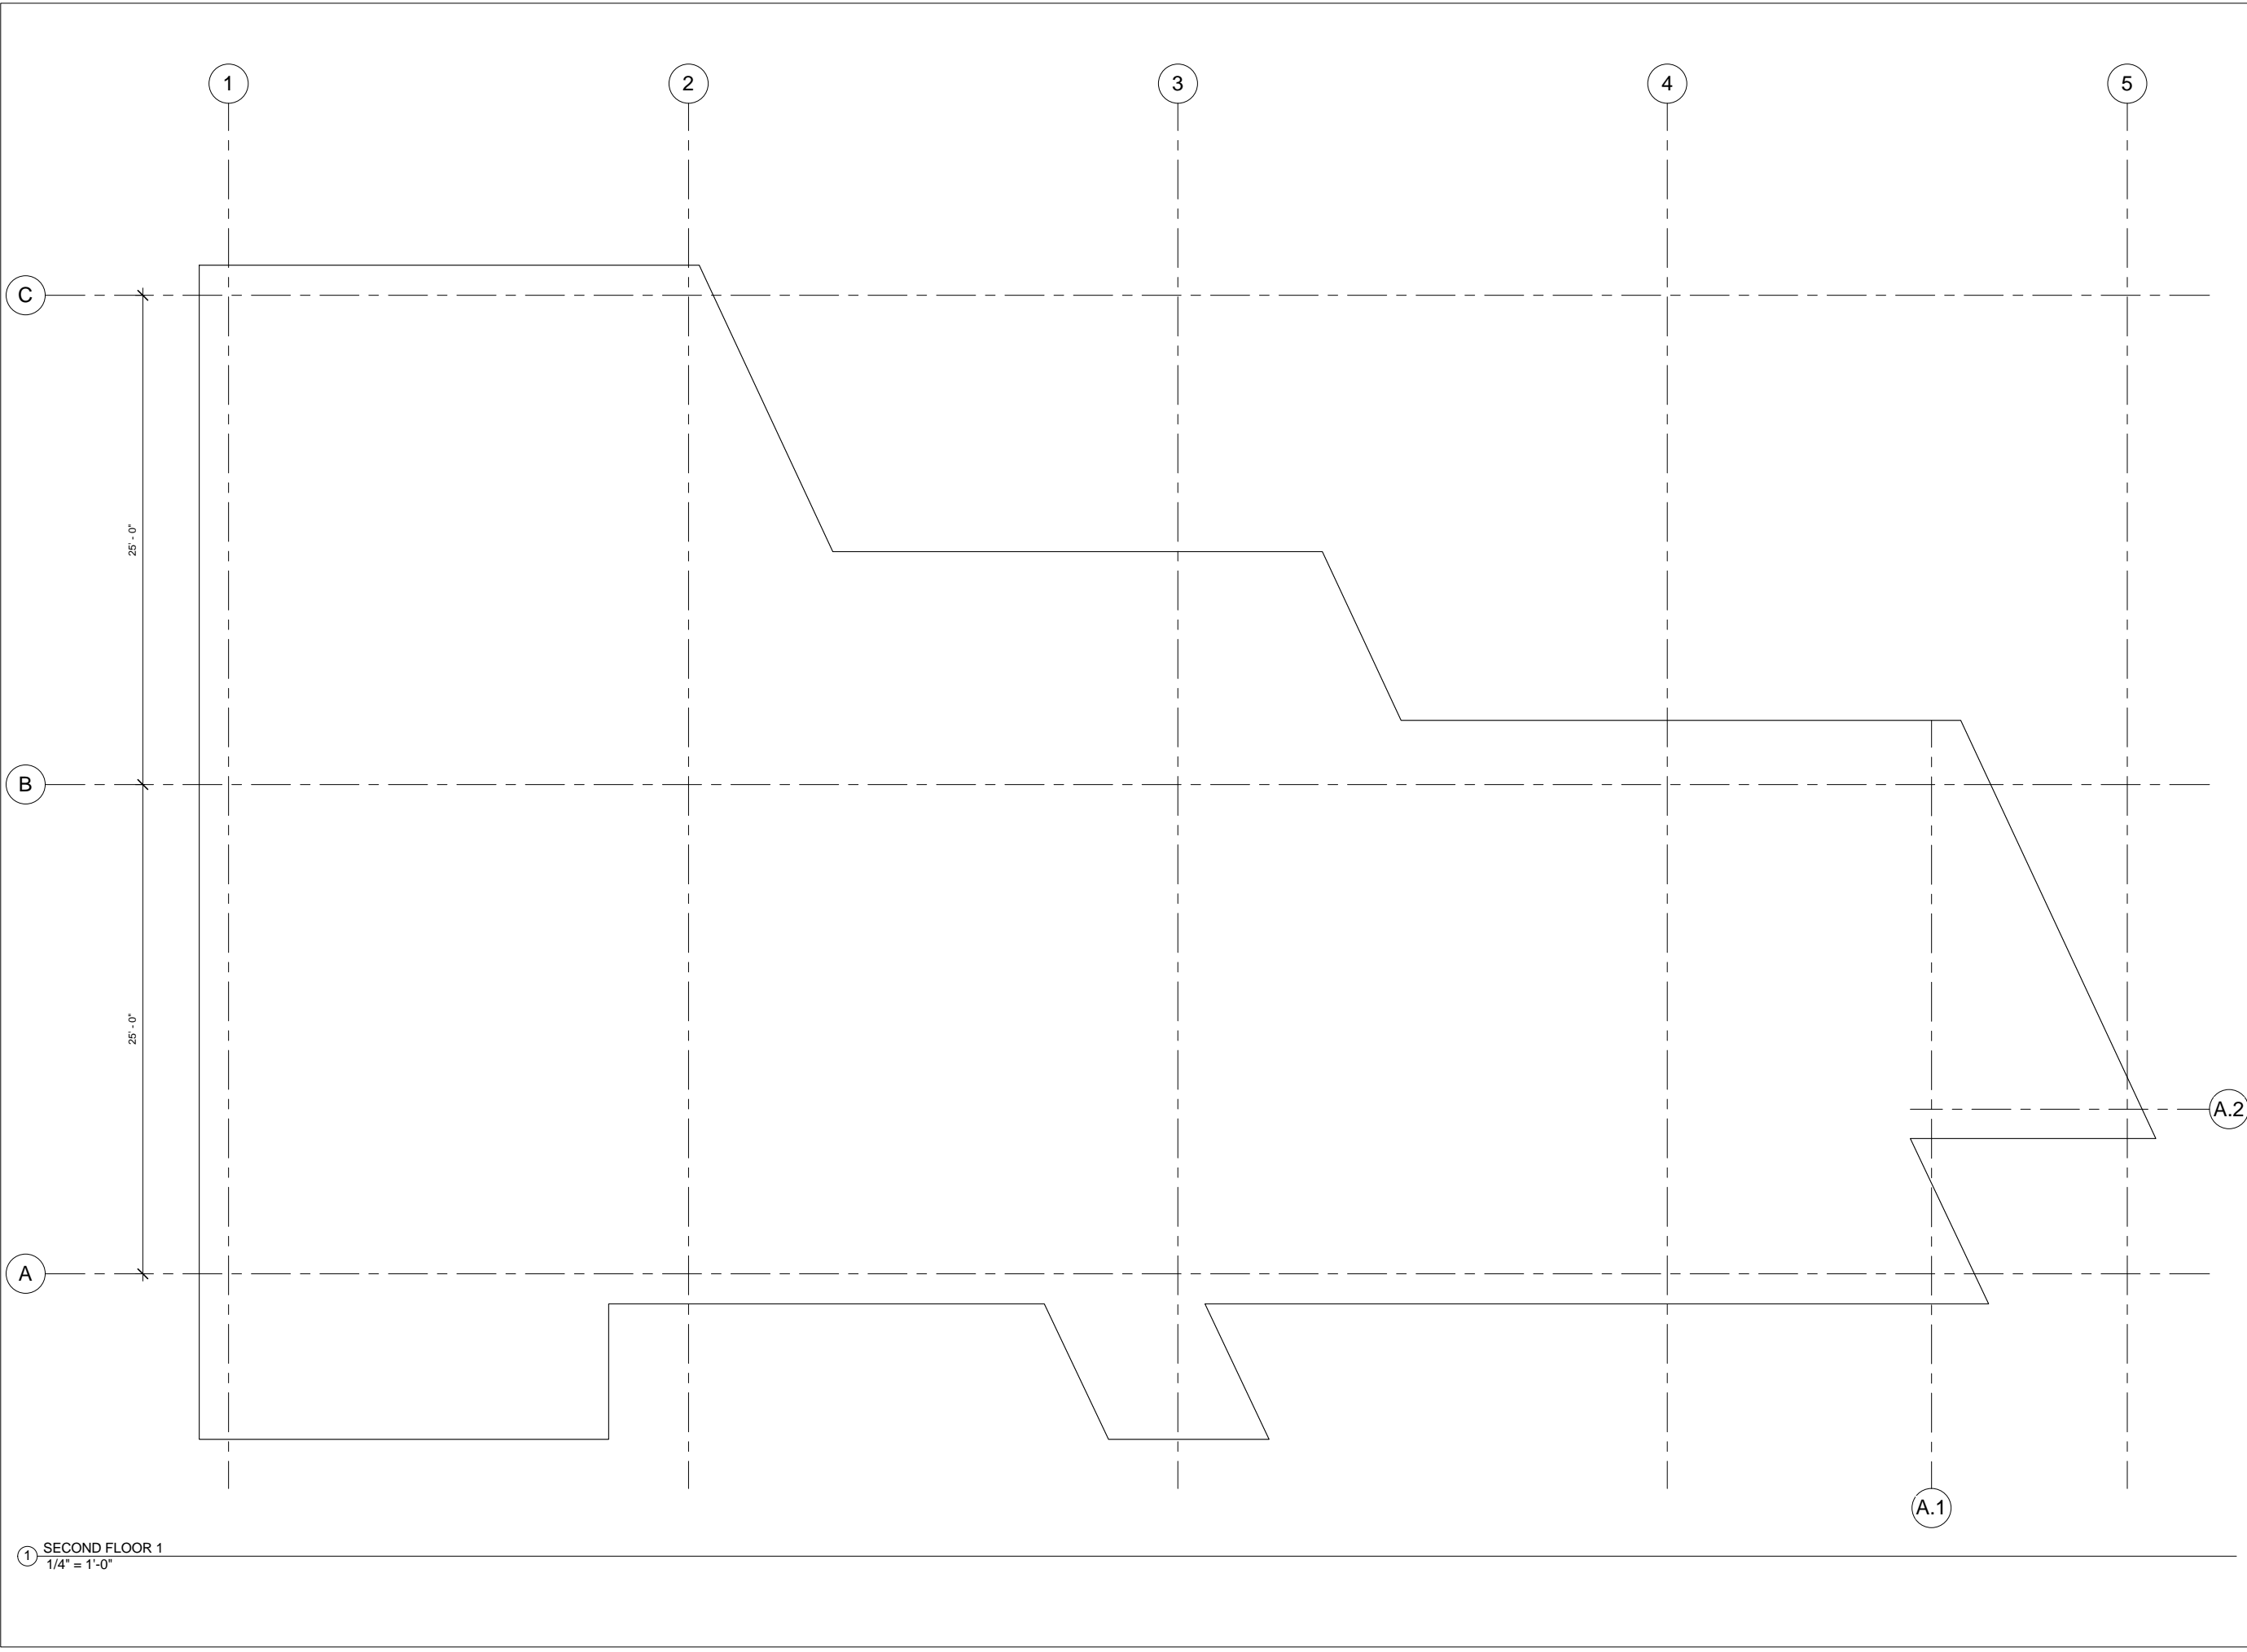

① SECOND FLOOR 1
1/4" = 1'-0"

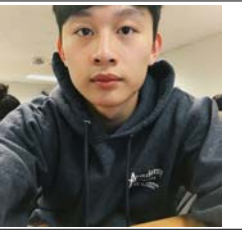

FRANCIS KWOK

Consultant
Address
Phone
Fax
e-mail

Consultant
Address
Phone
Fax
e-mail

Consultant
Address
Phone
Fax
e-mail

Consultant
Address
Phone
Fax
e-mail

Consultant
Address
Phone
Fax
e-mail

No.	Description	Date

JAY ST. HEALTH CLUB

ROOF PLAN
1/4" = 1'-0"

Project number 01


Date 03/13/17

Drawn by Author


Checked by Checker

A103.1

Scale 1/4" = 1'-0"

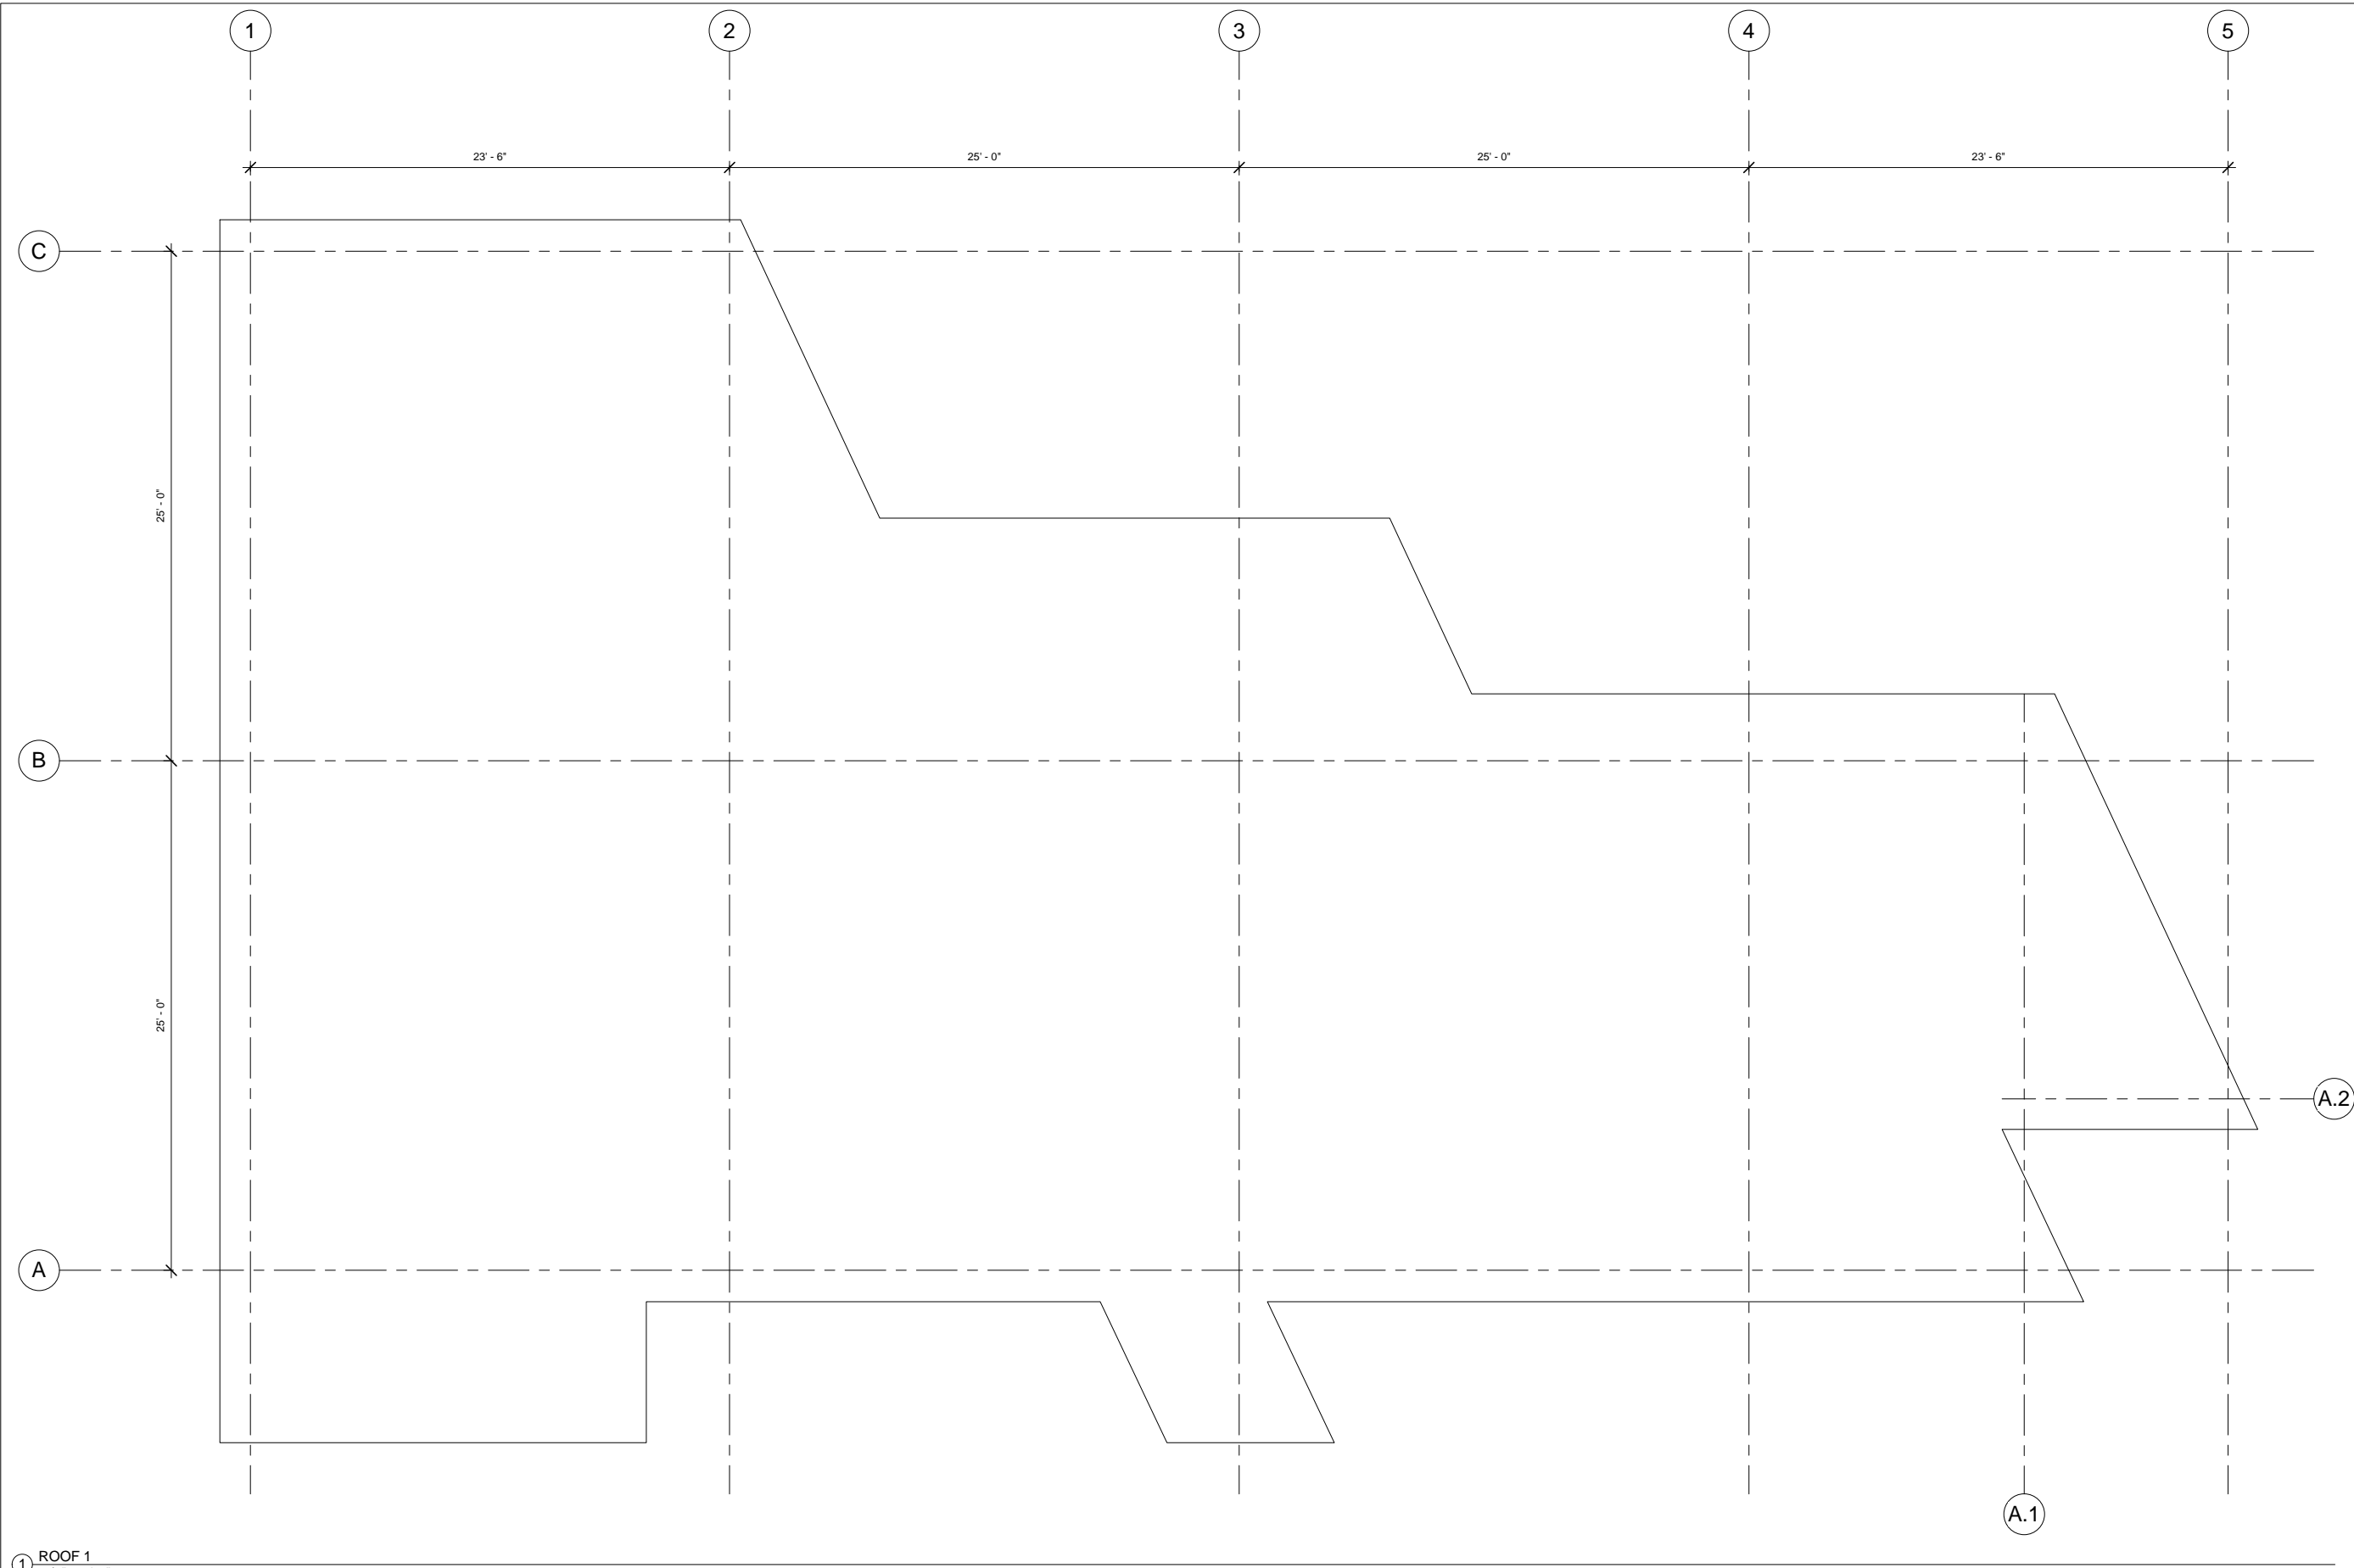

1 ROOF 1
1/4" = 1'-0"

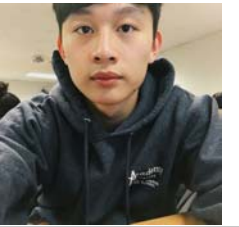

FRANCIS KWOK

Consultant
Address
Phone
Fax
e-mail

Consultant
Address
Phone
Fax
e-mail

Consultant
Address
Phone
Fax
e-mail

Consultant
Address
Phone
Fax
e-mail

Consultant
Address
Phone
Fax
e-mail

No.	Description	Date

JAY ST. HEALTH CLUB
ELEVATION

Project number 01


Date 03/13/17

Drawn by FRANCIS KWOK


Checked by PROF. PAUL KING

A104

Scale 1/8" = 1'-0"

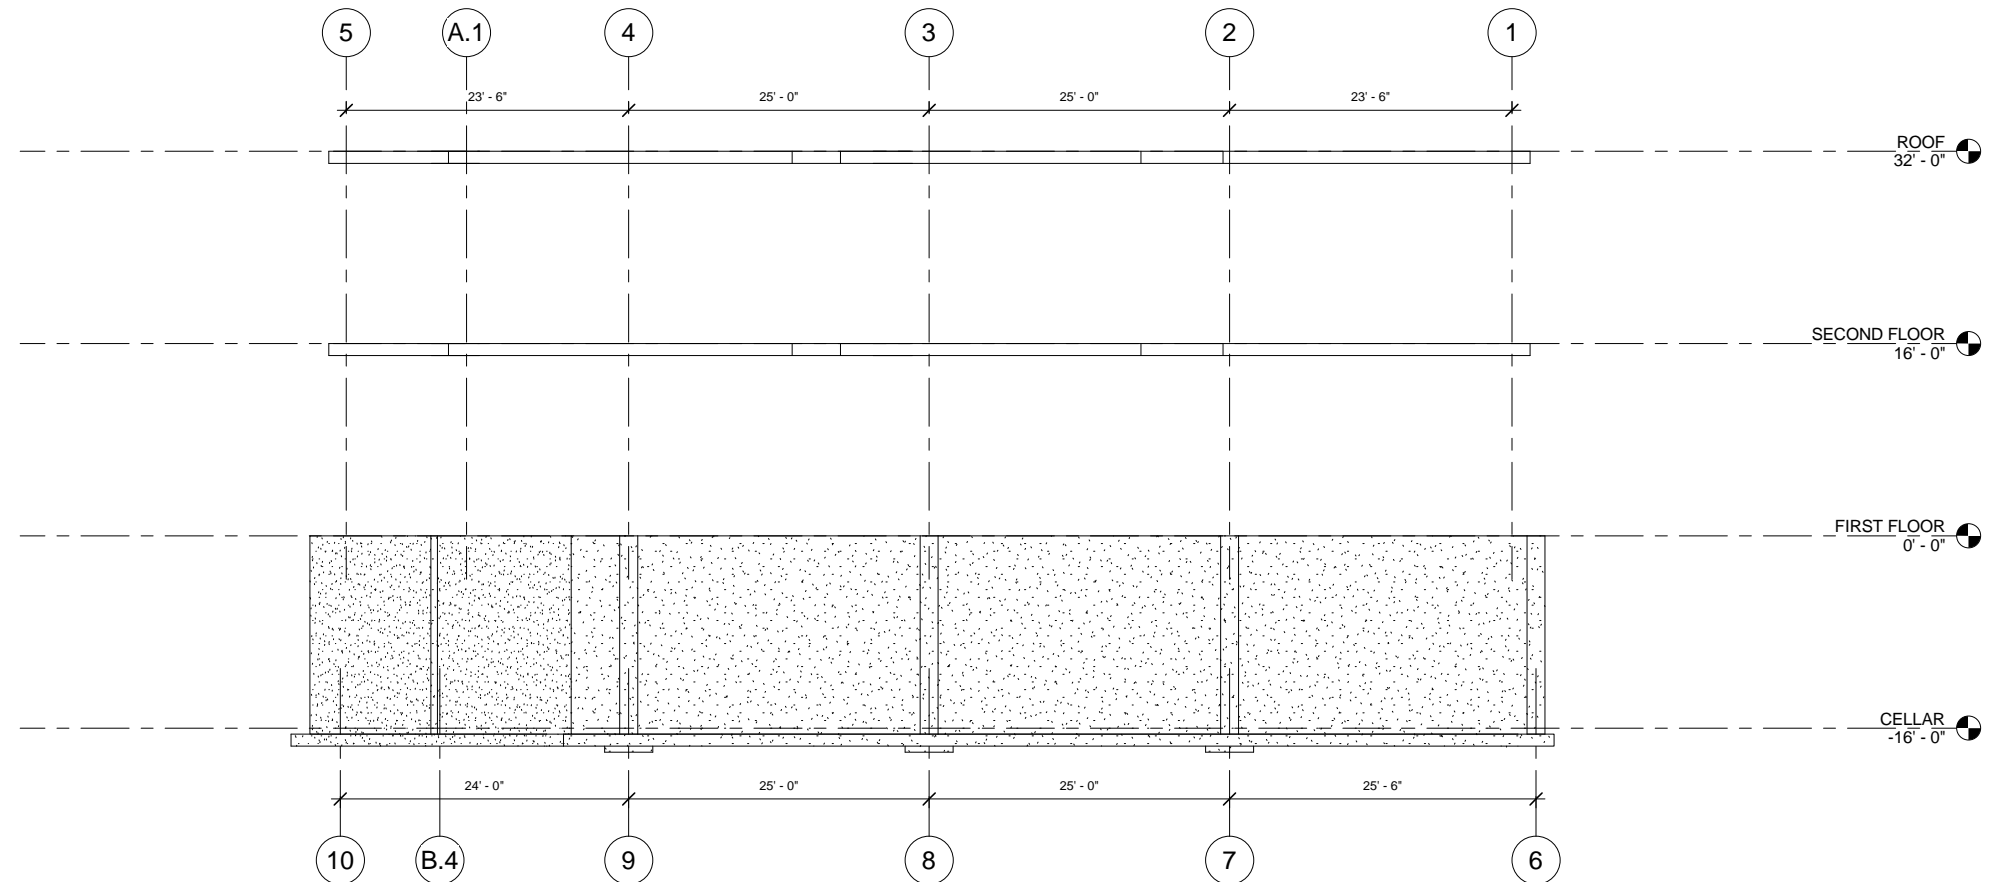

① North
1/8" = 1'-0"

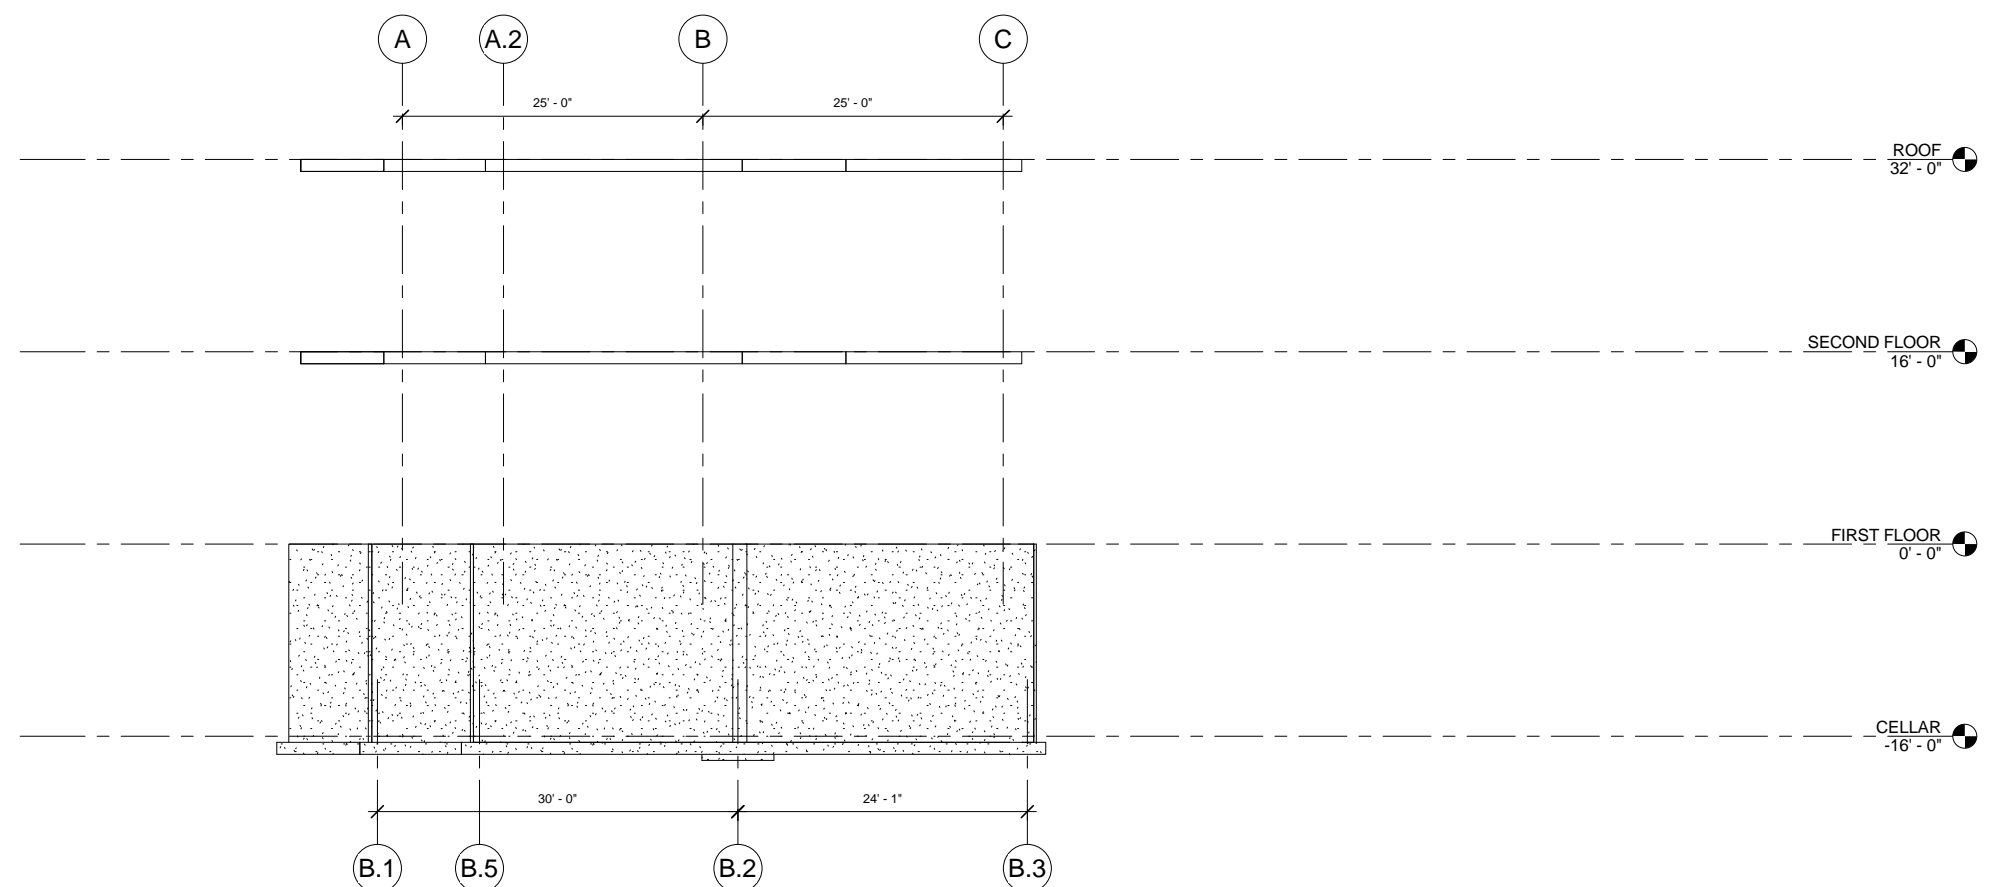

② East
1/8" = 1'-0"