
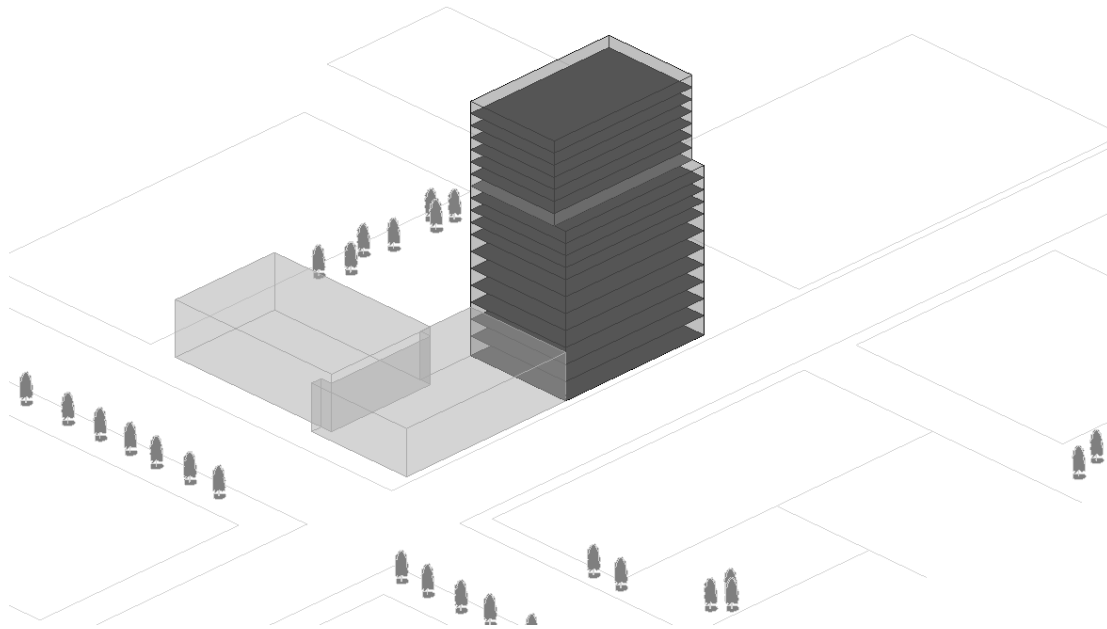


Sheet List		
Sheet Issue Date	Sheet Name	Sheet Number
10/04/13	SITE DIAGRAM	A101
10/04/13	COVER	A100
10/04/13	BUILDING MASS	A102
10/04/13	SKELETAL FRAME	A103
10/04/13	SKELETAL FRAME	A104
10/04/13	SECTION	A105

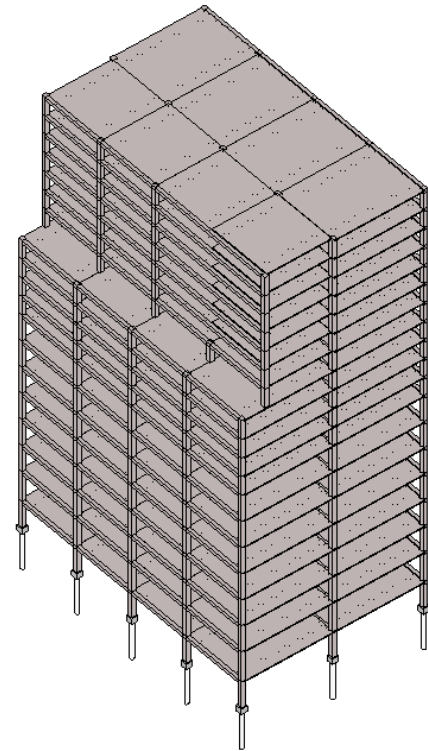

MAF Architects

LENNART MAGI
estonsky87@gmail.com

TRISHITA ATHAI
trishita_athai@yahoo.com

STEVENSON FENELON
stevensonfenelon@hotmail.com

No.	Description	Date

Owner
285 Jay Street
Brooklyn, New York
COVER

Project number _____ Project Number _____
Date _____ Issue Date _____
Drawn by _____ Author _____
Checked by _____ Checker _____

A100

Scale _____



MAF Architects

LENNART MAGI
estonsky87@gmail.com

TRISHITA ATHAI
trishita_athai@yahoo.com

STEVENSON FENELON
stevensonfenelon@hotmail.com

No.	Description	Date


Owner

285 Jay Street
Brooklyn, New York
SKELETAL FRAME


Project number	Project Number
Date	Issue Date
Drawn by	Author
Checked by	Checker

A104

Scale 3/8" = 1'-0"

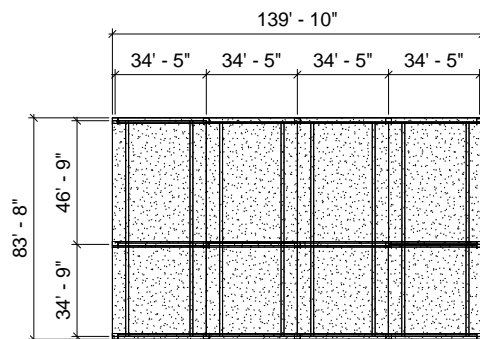


② Typical Framing Plan with Set Back
3/8" = 1'-0"

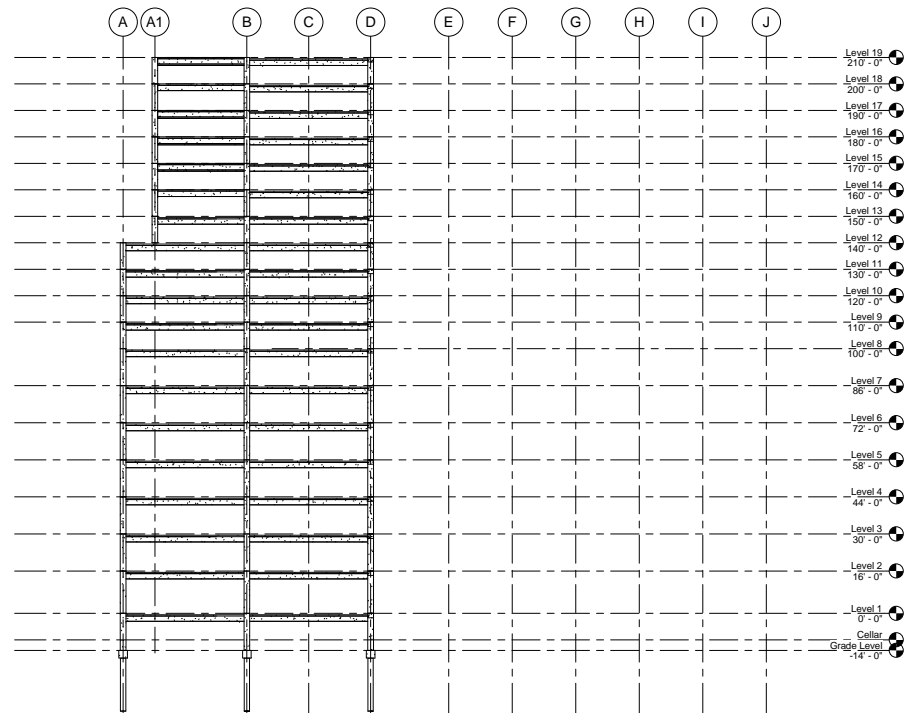

① East Elevation
3/8" = 1'-0"



Structural Component: Double Tee

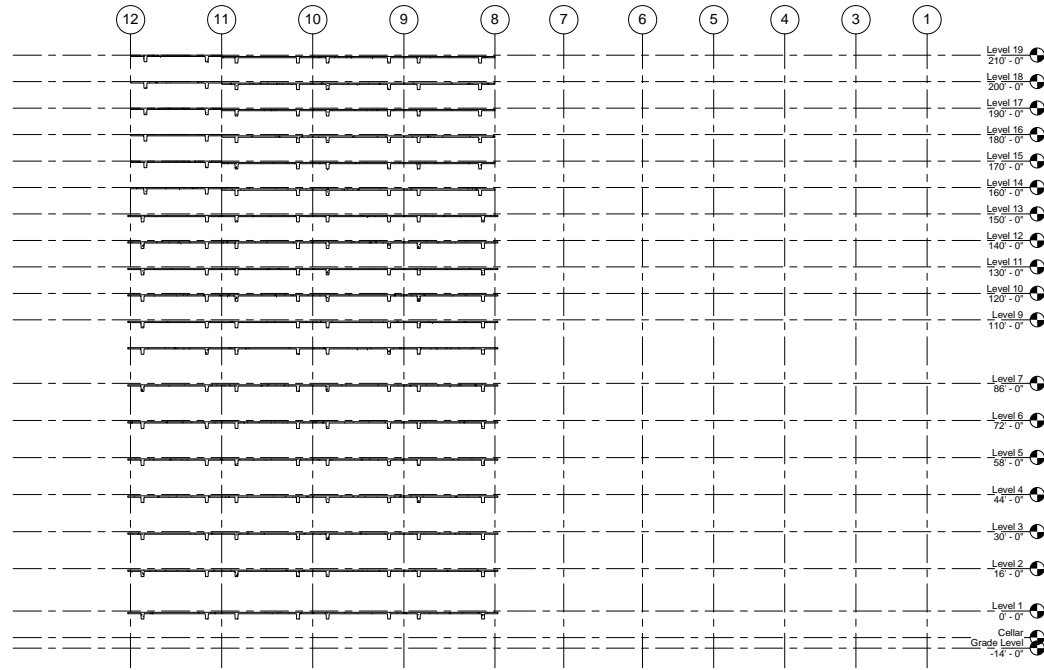

Section 1
3/64" = 1'-0"



MAF Architects

LENNART MAGI
estonsky87@gmail.com

TRISHITA ATHAI
trishita_athai@yahoo.com

STEVENSON FENELON
stevensonfenelon@hotmail.com

No.	Description	Date

Owner
285 Jay Street
Brooklyn, New York
SECTION

Project number	Project Number
Date	Issue Date
Drawn by	Author
Checked by	Checker

A105

Scale	3/64" = 1'-0"
-------	---------------