


10 11 12 13 14 15 16 17

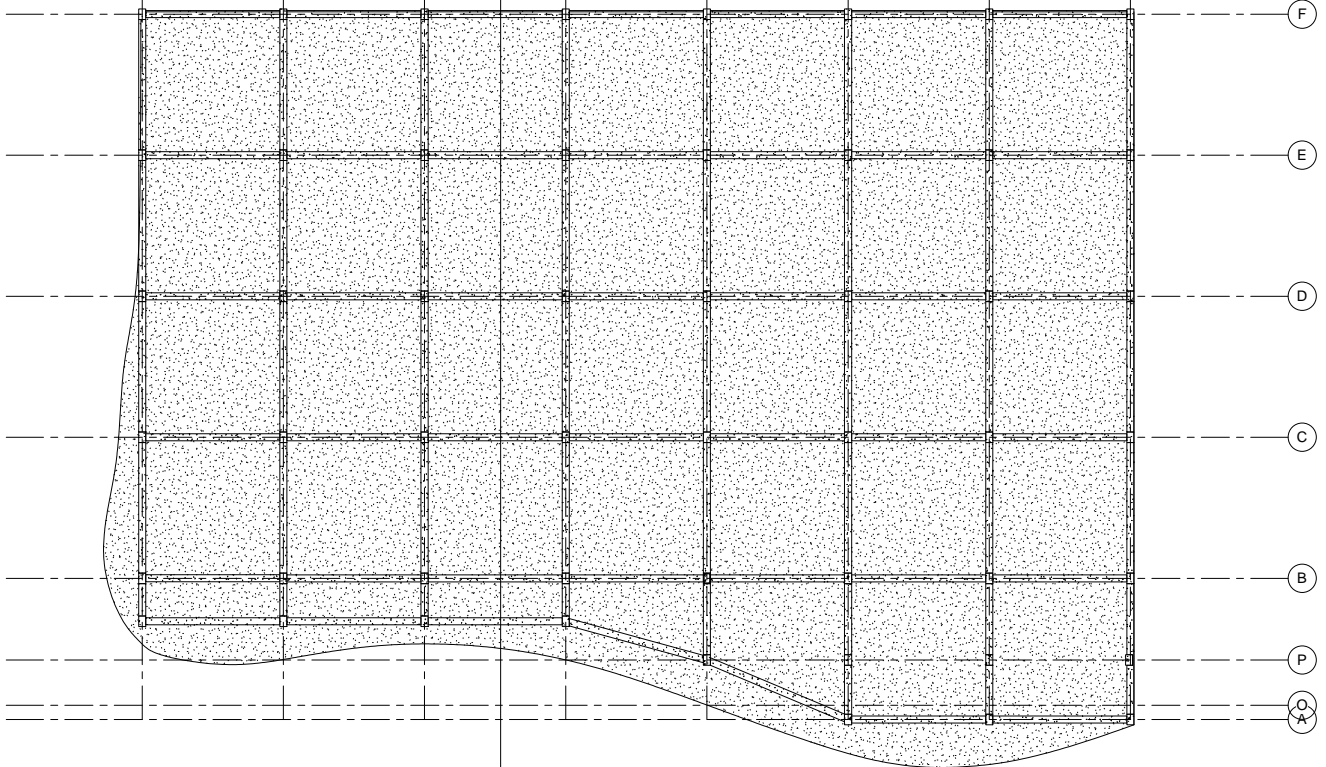

① Structure floor level 4
1/8" = 1'-0"



CDS Architects

Catherine Brito
300 Jay St. New York, NY
11201
(718) 260-5500
catherine.brito@aaci.com

Danny Batista
300 Jay St. New York, NY
11201
(718) 260-5500
dbatista12@live.com

Susan Marri
300 Jay St. New York, NY
11201
(718) 260-5500
susanmarri@gmail.com


Alexander Aptekar
300 Jay St. New York, NY
11201
(718) 260-5500

No.	Description	Date

Owner
Project Name
STRUCTURE PLAN

Project number	Project Number
Date	Issue Date
Drawn by	Author
Checked by	Checker
A101	
Scale	1/8" = 1'-0"

1/10/2013 3:32:00 PM

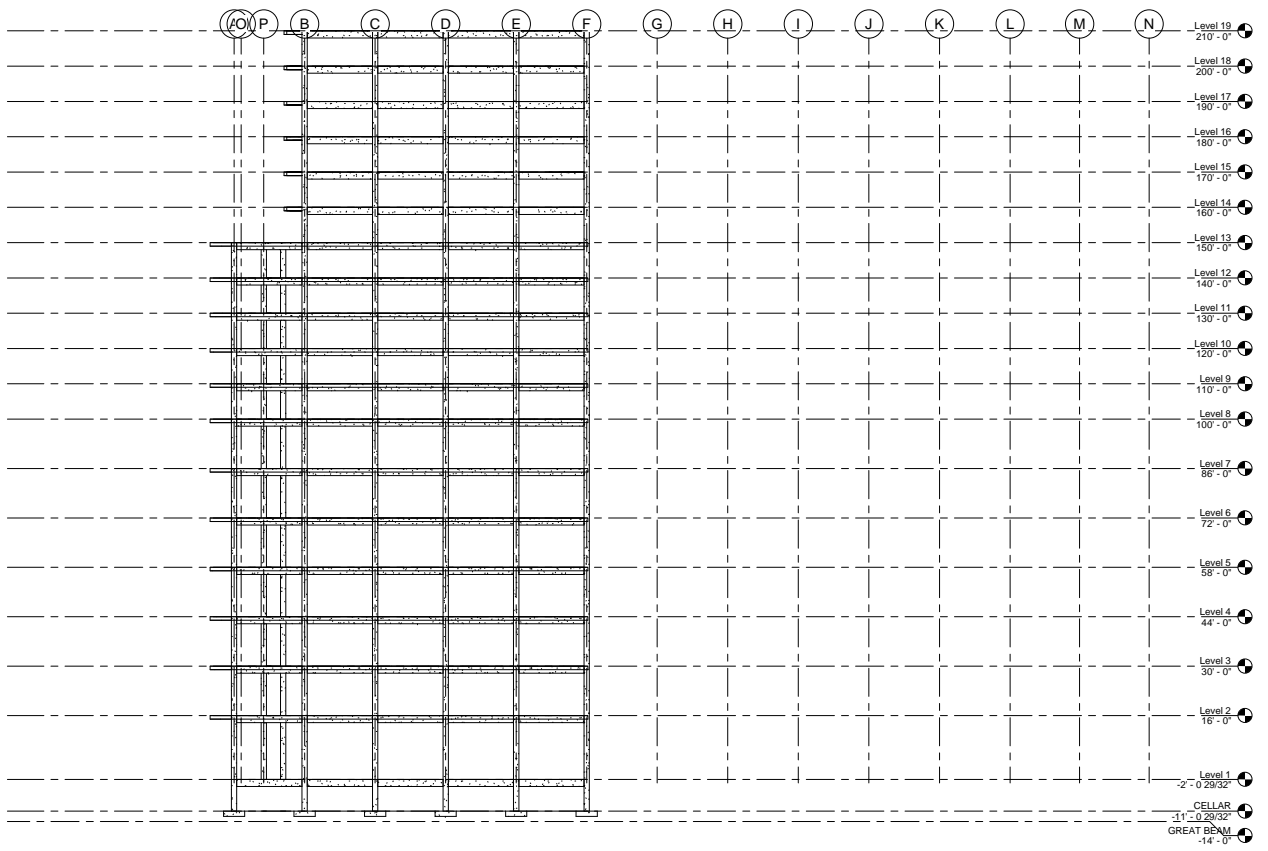

CDS Architects

Catherine Brito
300 Jay St. New York, NY
11201
(718) 260-5500
catherine.brito@aaci.com

Danny Batista
300 Jay St. New York, NY
11201
(718) 260-5500
dbatista12@live.com

Susan Mari
300 Jay St. New York, NY
11201
(718) 260-5500
susanmari@gmail.com

Alexander Apriskar
300 Jay St. New York, NY
11201
(718) 260-5500

No.	Description	Date

Owner
Project Name
EAST ELEVATION

Project number _____ Project Number _____

Date _____ Issue Date _____

Drawn by _____ Author _____

Checked by _____ Checker _____

A102

Scale 1/16" = 1'-0"



CDS Architects

Catherine Brito
300 Jay St. New York, NY
11201
(718) 260-5500
catherine.brito@aaci.com

Danny Batista
300 Jay St. New York, NY
11201
(718) 260-5500
dbatista12@live.com


Susan Mari
300 Jay St. New York, NY
11201
(718) 260-5500
susanmari@gmail.com

Alexander Aptekar
300 Jay St. New York, NY
11201
(718) 260-5500

No.	Description	Date

Owner
Project Name
NORTH ELEVATION

Project number	Project Number
Date	Issue Date
Drawn by	Author
Checked by	Checker
A103	
Scale	1/16" = 1'-0"

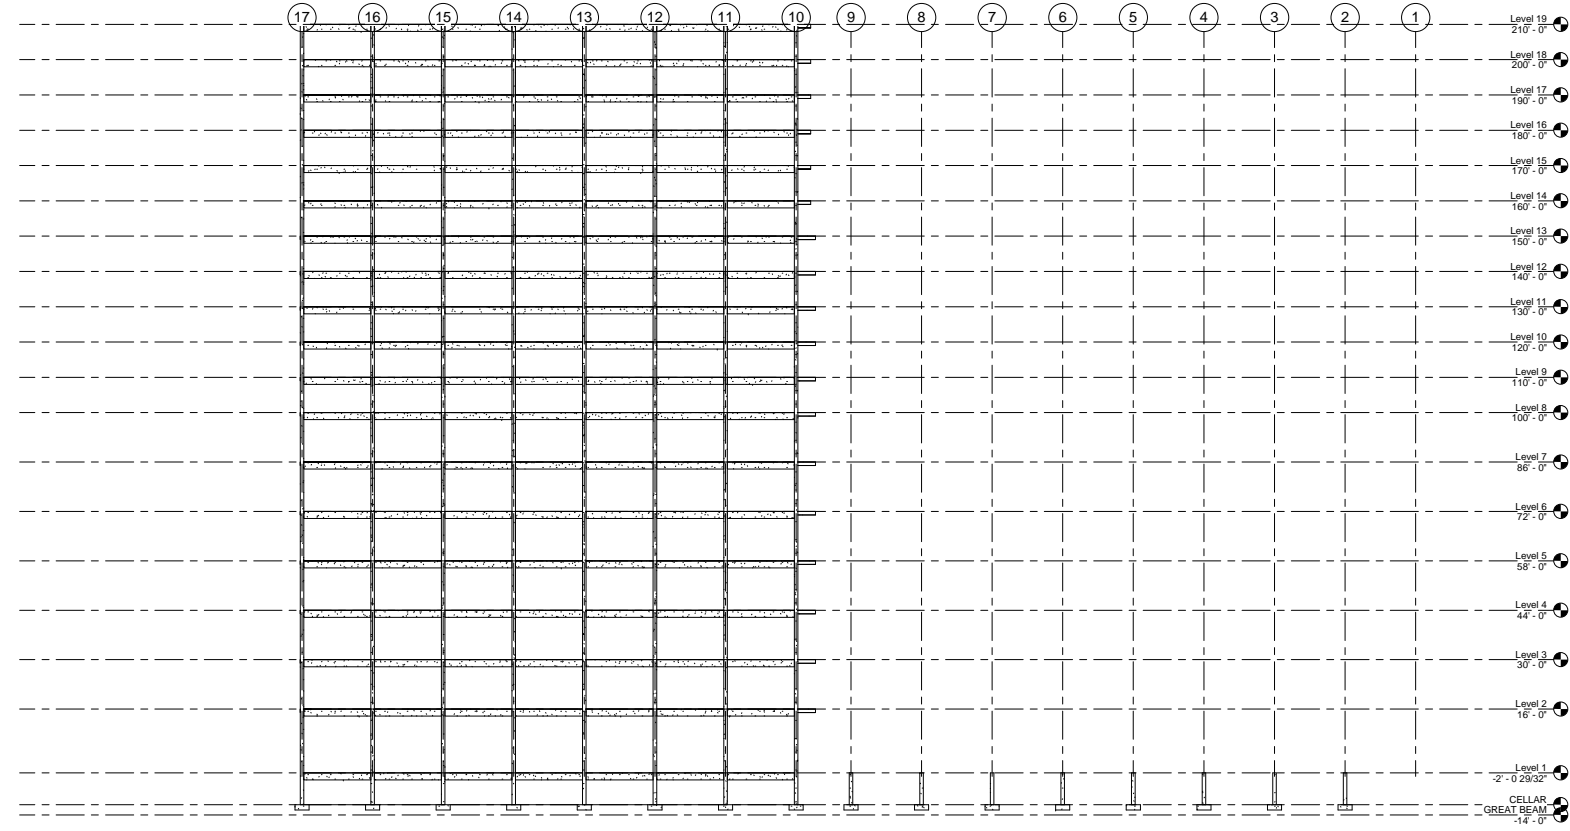

North
1/16" = 1'-0"

1/10/2013 3:35:13 PM



CDS Architects

Catherine Brito
300 Jay St. New York, NY
11201
(718) 260-5500
catherine.brito@aaci.com

Danny Battista
300 Jay St. New York, NY
11201
(718) 260-5500
dbattista12@live.com

Susan Mann
300 Jay St. New York, NY
11201
(718) 260-5500
susannm1@gmail.com

Alexander Aptekar
300 Jay St. New York, NY
11201
(718) 260-5500


No.	Description	Date

Owner
Project Name
SOUTH ELEVATION


Project number _____ Project Number _____
Date _____ Issue Date _____
Drawn by _____ Author _____
Checked by _____ Checker _____

A104
Scale 1/16" = 1'-0"

1/10/2013 3:35:18 PM

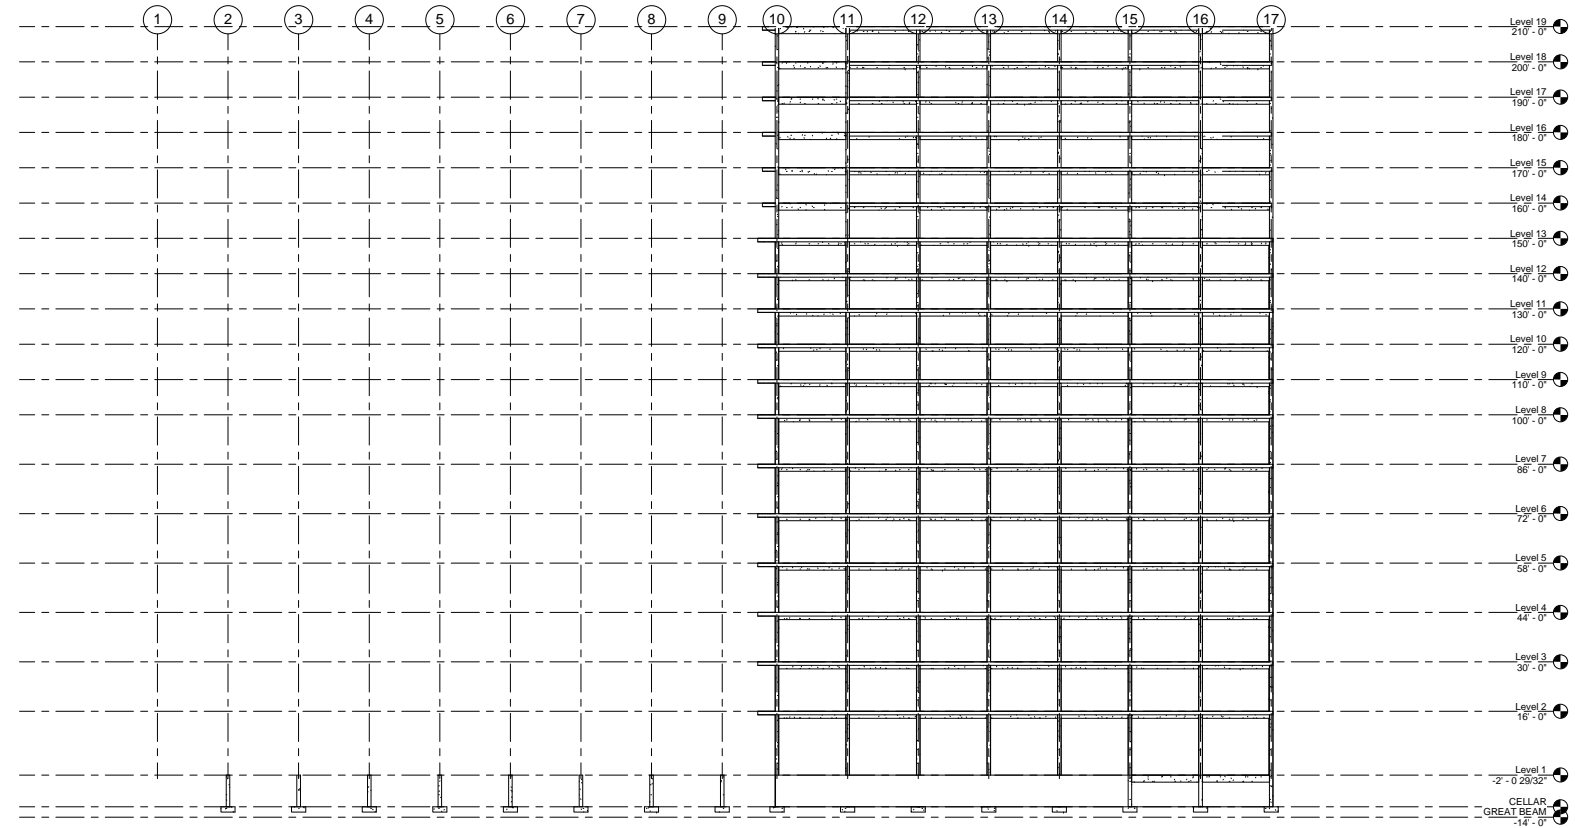

South
1/16" = 1'-0"

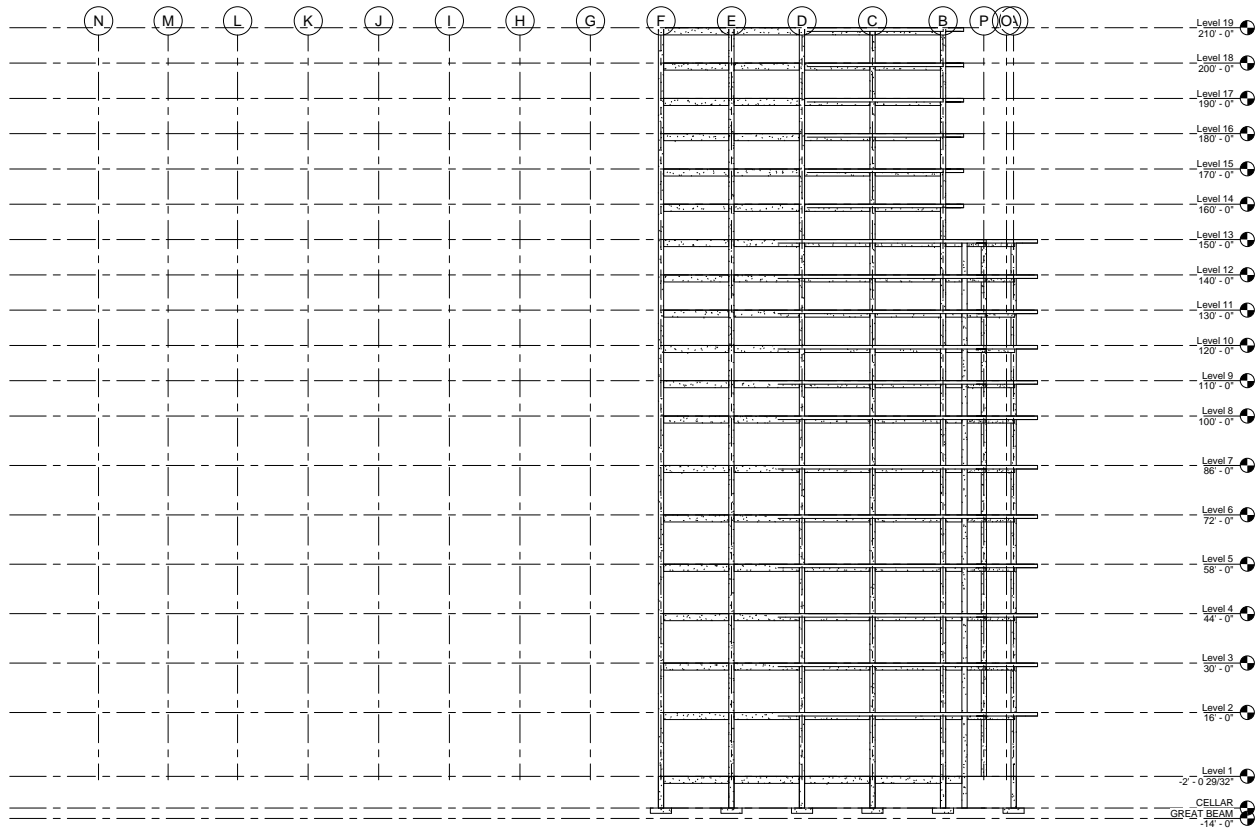

West
1/16" = 1'-0"



CDS Architects

Catherine Brito
300 Jay St. New York, NY
11201
(718) 260-5500
catherine.brito@cadi.com

Danny Batista
300 Jay St. New York, NY
11201
(718) 260-5500
dbatista12@live.com

Susan Mami
300 Jay St. New York, NY
11201
(718) 260-5500
susanmami@gmail.com

Alexander Aptekar
300 Jay St. New York, NY
11201
(718) 260-5500

No.	Description	Date

Owner

Project Name


WEST ELEVATION

Project number	Project Number
Date	Issue Date
Drawn by	Author
Checked by	Checker

A105

Scale 1/16" = 1'-0"

11/03/2013 3:52:23 PM

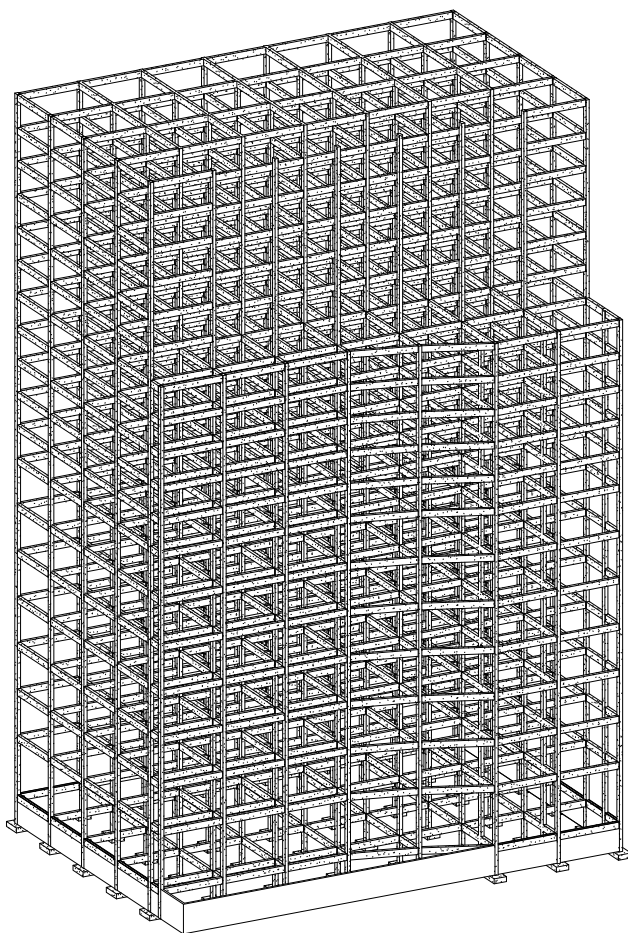

1 (3D)



CDS Architects

Catherine Brito
300 Jay St New York, NY
11201
(718) 260-6500
catherine.brito@aad.com

Danny Baitso
300 Jay St New York, NY
11201
(718) 260-6500
dbaitso12@live.com

Susan Mann
300 Jay St New York, NY
11201
(718) 260-6500
susannm1@gmail.com


Alexander Aptekar
300 Jay St New York, NY
11201
(718) 260-6500

No.	Description	Date


Owner
Project Name
FRAMING SYSTEM

Project number	Project Number
Date	Issue Date
Drawn by	Author
Checked by	Checker
A106	
Scale	

A103
↓

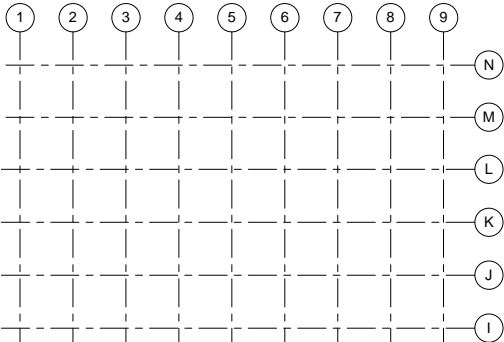

A105
→

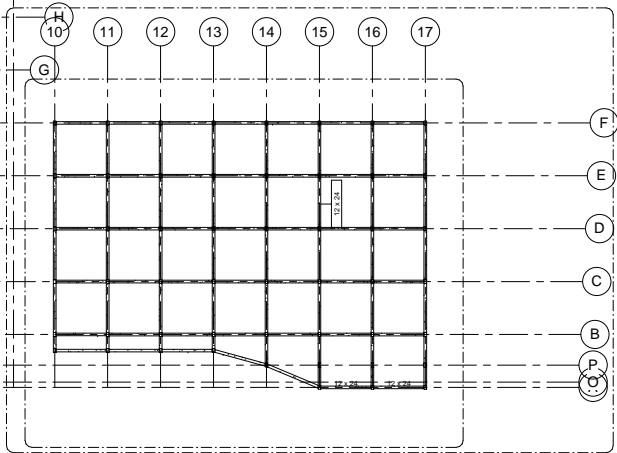

A102
←

① Level 4
3/8" = 1'-0"

A104
↑



CDS Architects

Catherine Brito
300 Jay St. New York, NY
11201
(718) 260-5500
catherine.brito@aol.com

Danny Battista
300 Jay St. New York, NY
11201
(718) 260-5500
dbattista12@live.com

Susan Mann
300 Jay St. New York, NY
11201
(718) 260-5500
susanmann@gmail.com

Alexander Aptekar
300 Jay St. New York, NY
11201
(718) 260-5500

No.	Description	Date

Owner
Project Name
STRUCTURE PLAN

Project number	Project Number
Date	Issue Date
Drawn by	Author
Checked by	Checker

A101

Scale 3/8" = 1'-0"