

1 (3D)



MONIRUZ ZAMAN  
OSP5U5@YAHOO.COM  
347-220-4654  
101-12 81 STREET  
NY, 11416

ELVIS CHATTERPAUL  
ELVISCHATTERPAUL@GMAIL.COM  
347-279-3852  
90-82 198 STREET  
NY, 11423

RACHIDA LANKOANDE  
RACHIDA05.TRAORE@GMAIL.COM  
646-215-0492  
235 WADSWORTH AVE

No.	Description	Date

PROF: APTEKAR  
PROGRESS SET 1

STRUCTURAL  
SKELETON

Project number      PROGRESS 1  
Date                        9/31/13  
Drawn by                 Author  
Checked by              Checker

A102.02


Scale



MONIRUZ ZAMAN  
OSP5U5@YAHOO.COM  
347-220-4654  
101-12 81 STREET  
NY, 11416

ELVIS CHATTERPAUL  
ELVISCHATTERPAUL@GMAIL.COM  
347-279-3852  
90-82 198 STREET  
NY, 11423

RACHIDA LANKOANDE  
RACHIDA05.TRAORE@GMAIL.COM  
646-215-0492  
235 WADSWORTH AVE

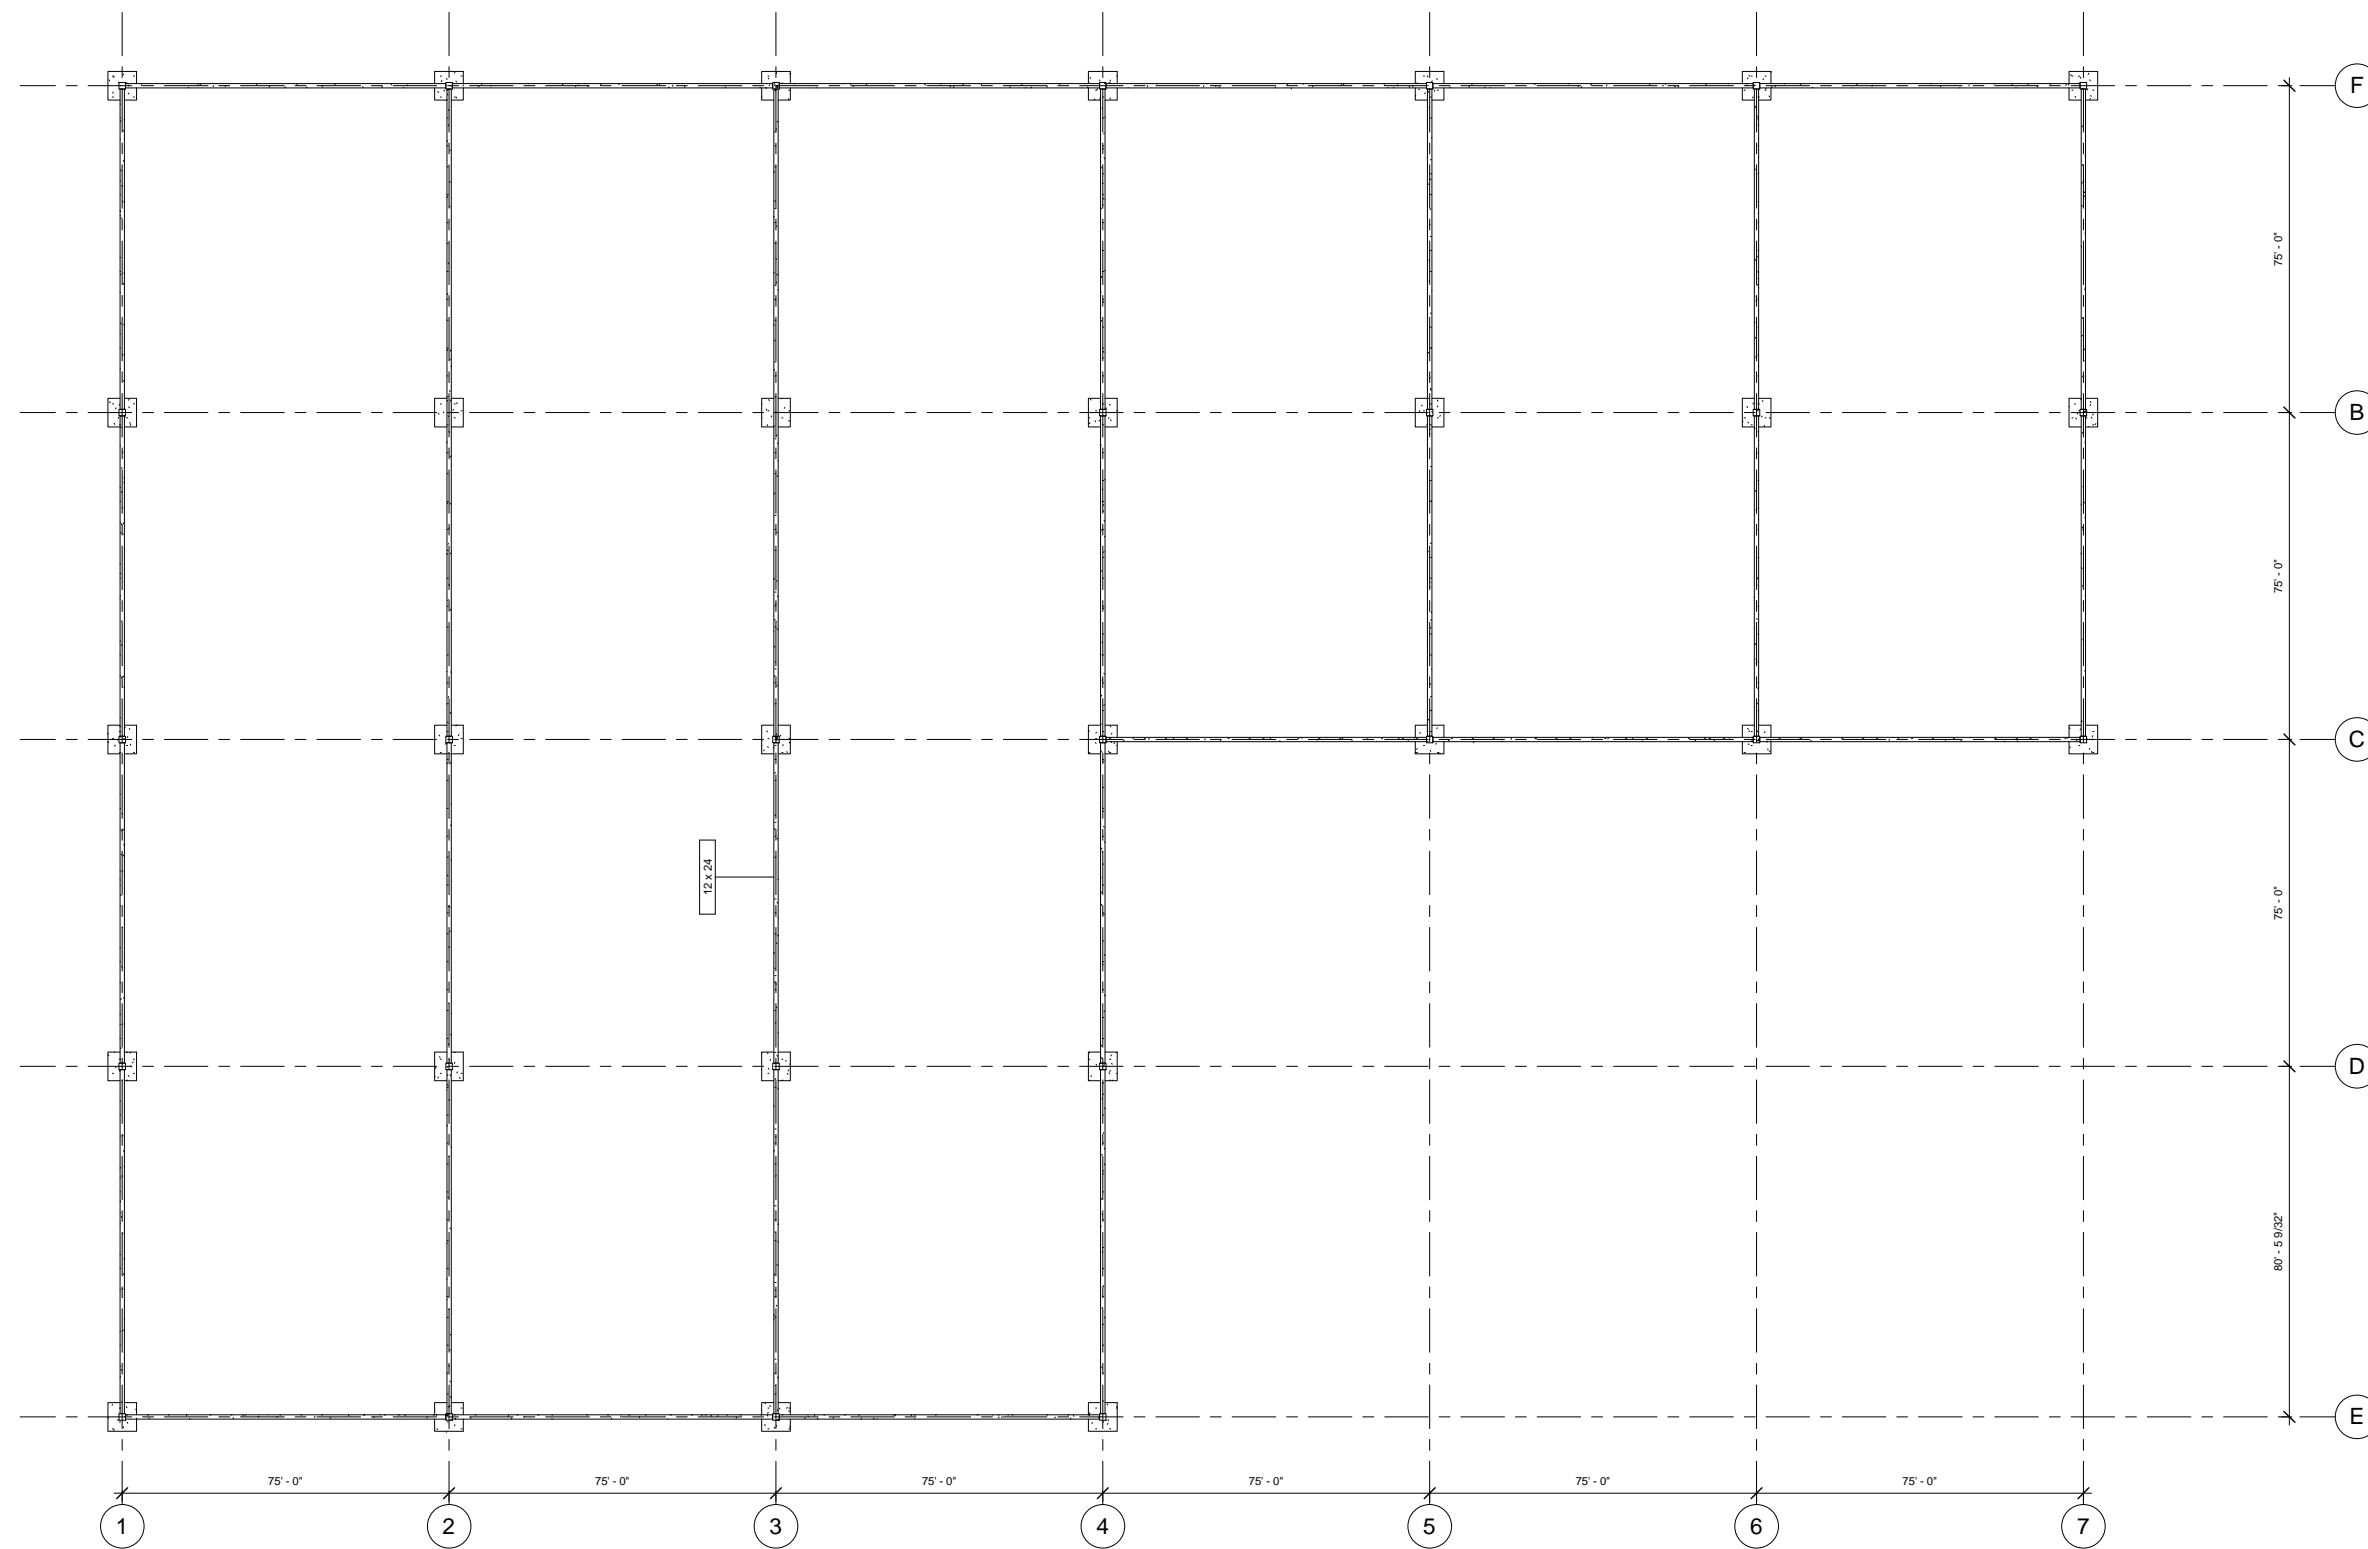

No.	Description	Date

**PROF: APTEKAR  
PROGRESS SET 1  
CONCRETE FRAMING  
PLAN**

Project number: PROGRESS 1  
Date: 9/31/13  
Drawn by: Author  
Checked by: Checker

**A102.01**

Scale: 1" = 20'-0"

1 level 1  
1" = 20'-0"


10/3/2013 2:54:19 PM



MONIRUZ ZAMAN  
OSPUS@YAHOO.COM  
347-220-4654  
101-12 81 STREET  
NY, 11416

ELVIS CHATTERPAUL  
ELVISCHATTERPAUL@GMAIL.COM  
347-279-3852  
90-82 198 STREET  
NY, 11423

RACHIDA LANKOANDE  
RACHIDA05.TRAORE@GMAIL.COM  
646-215-0492  
235 WADSWORTH AVE

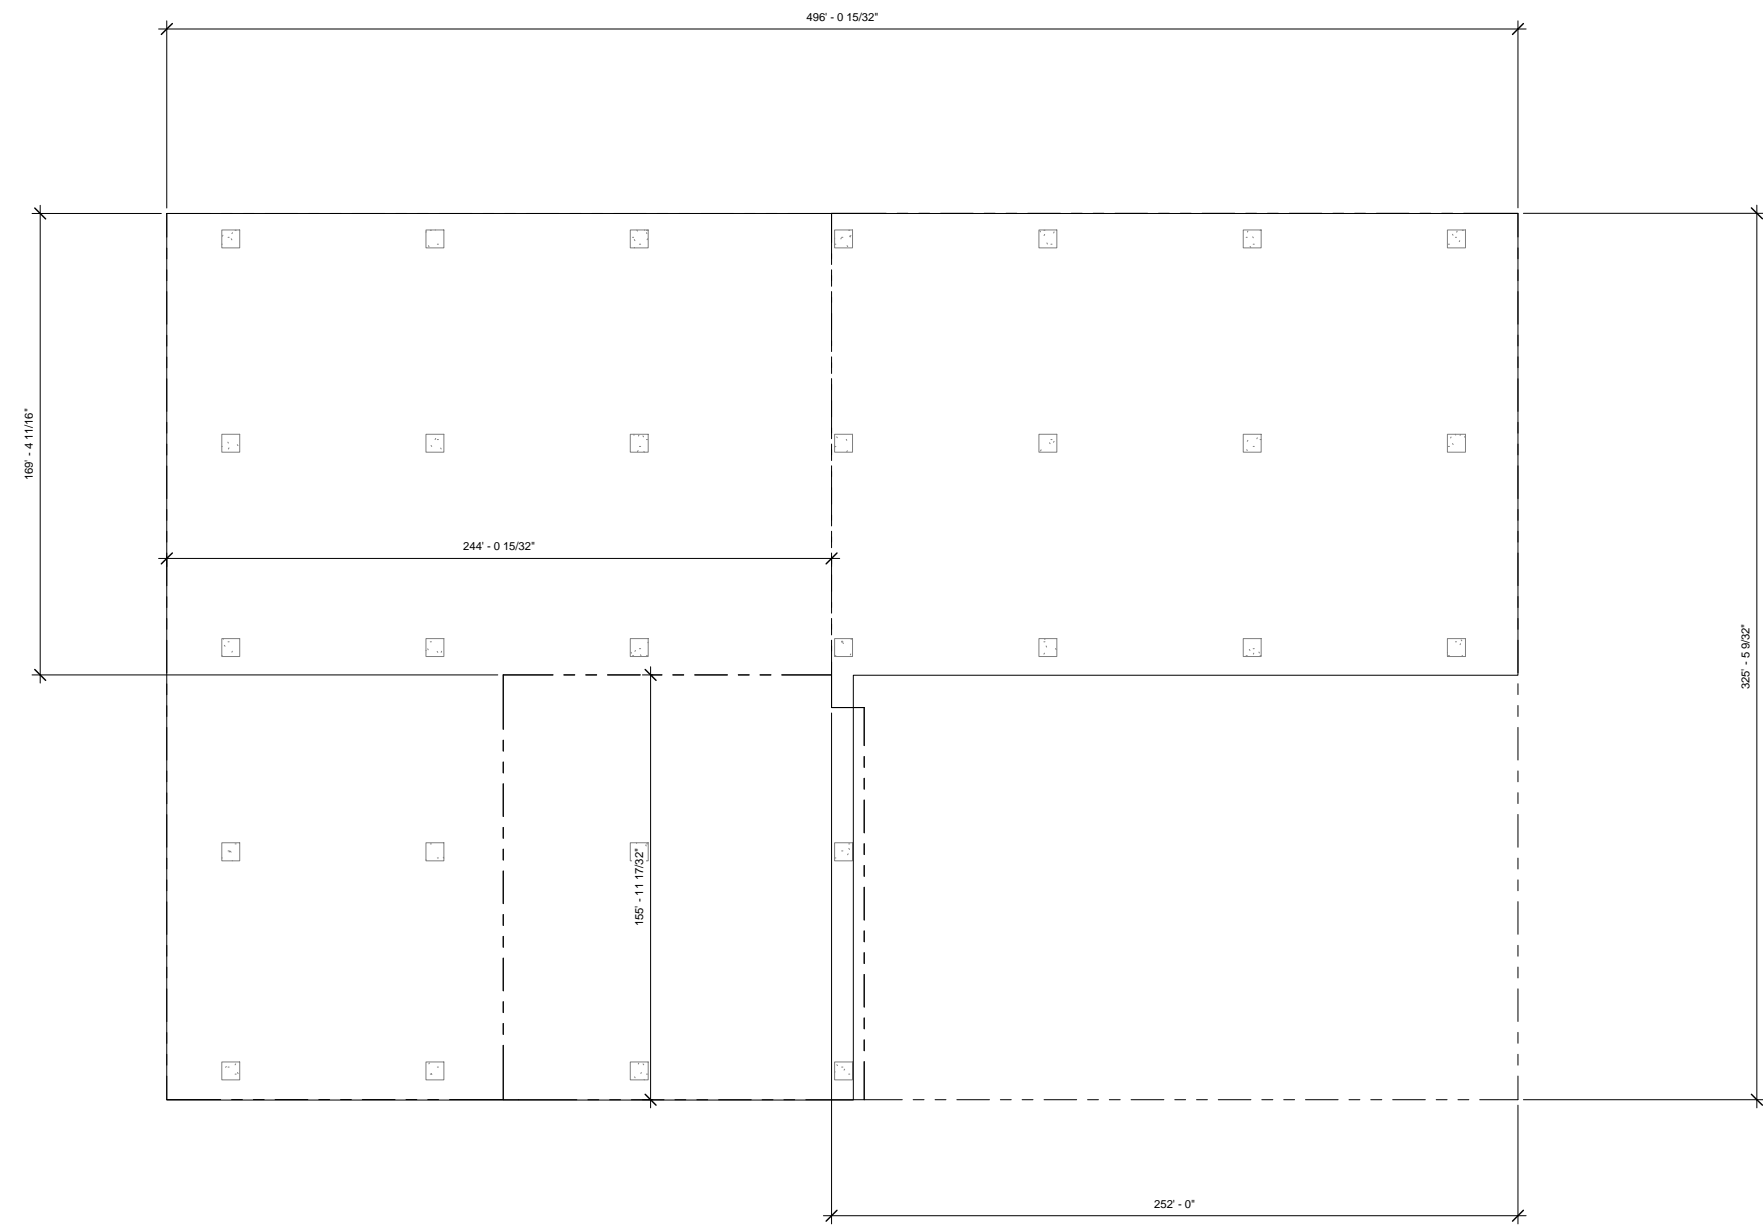

① PROPERTY LINES  
1/32" = 1'-0"

No.	Description	Date

**PROF: APTEKAR  
PROGRESS SET 1  
PROPERTY LINES**

Project number **PROGRESS 1**  
Date **9/31/13**  
Drawn by **MONIRUZ ZAMAN**  
Checked by **Checker**

**A101.00**


Scale **1/32" = 1'-0"**



MONIRUZ ZAMAN  
OSPLU5@YAHOO.COM  
347-220-4654  
101-12 81 STREET  
NY, 11416

ELVIS CHATTERPAUL  
ELVISCHATTERPAUL@GMAIL.COM  
347-279-3852  
90-82 198 STREET  
NY, 11423

RACHIDA LANKOANDE  
RACHIDA05.TRAORE@GMAIL.COM  
646-215-0492  
235 WADSWORTH AVE

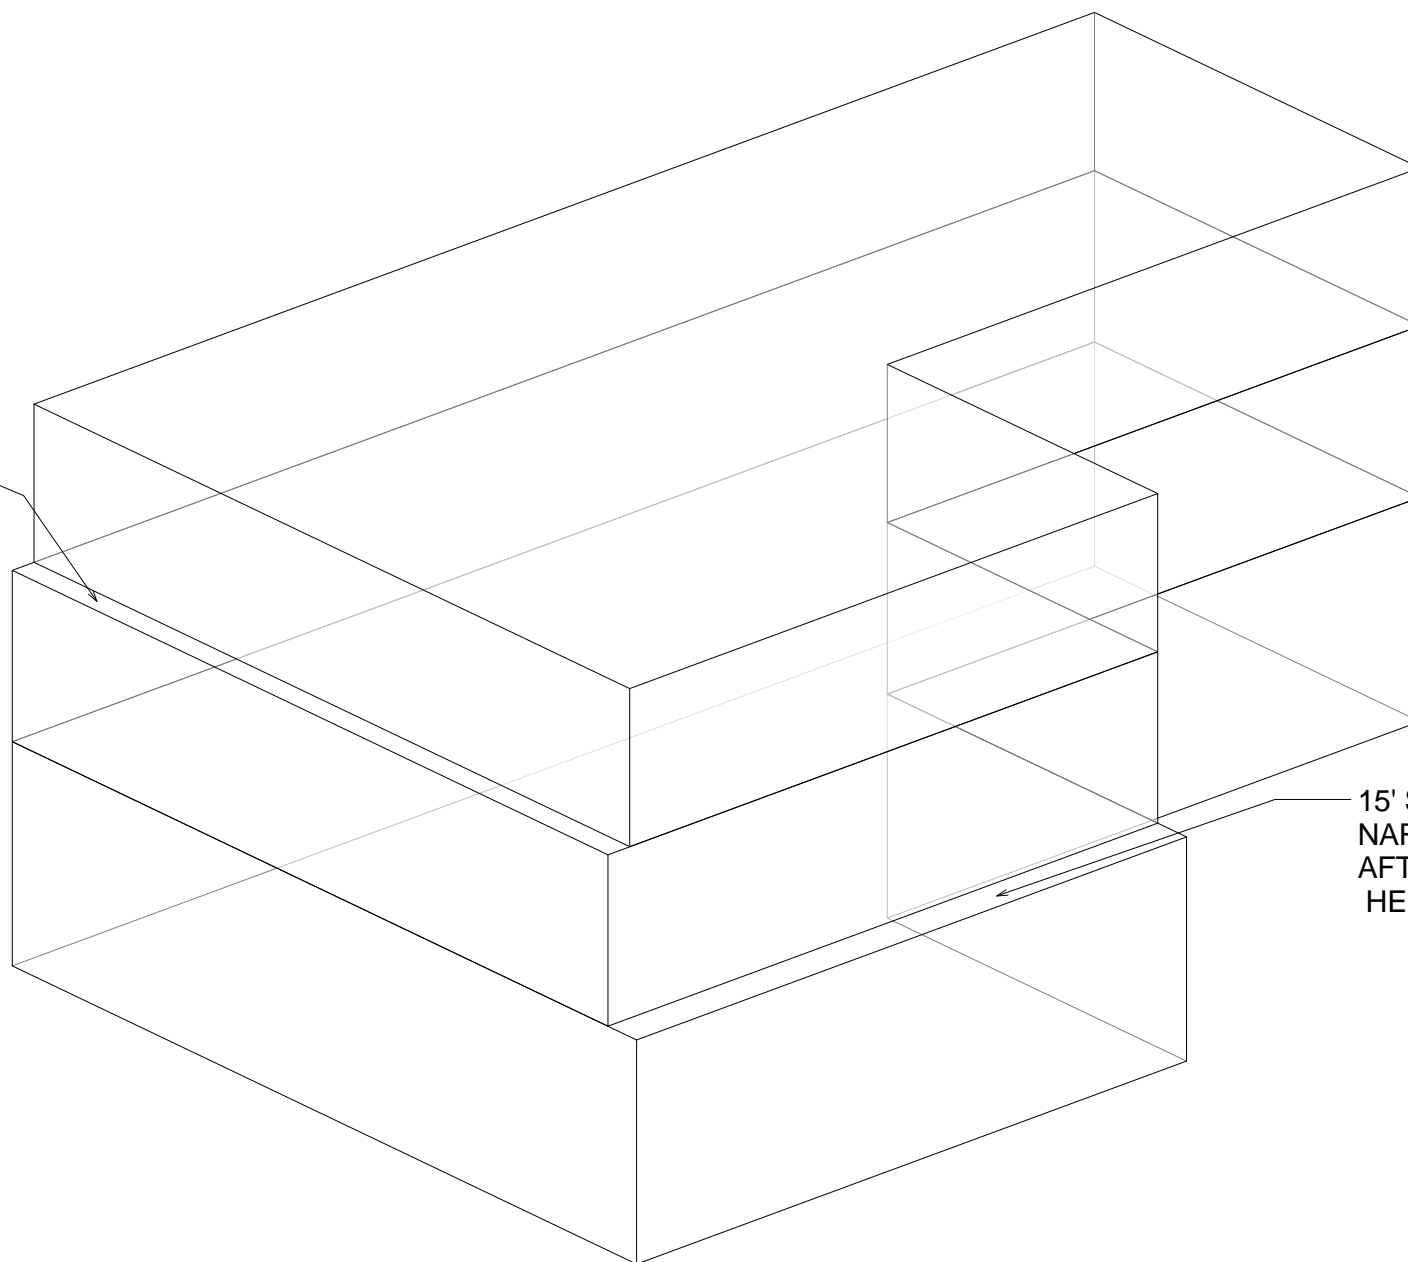

10' SETBACK AT  
WIDE STREET AFTER  
150' OF BUILDING HEIGHT

15' SETBACK AT  
NARROW STREET  
AFTER 85' OF BUILDING  
HEIGHT

① MASSING ZONING

No.	Description	Date

PROF: APTEKAR  
PROGRESS SET 1  
ZONING MASSING

Project number	PROGRESS 1
Date	9/31/13
Drawn by	Author
Checked by	Checker

A101.01

Scale



MONIRUZ ZAMAN  
OSPLU5@YAHOO.COM  
347-220-4654  
101-12 81 STREET  
NY, 11416

ELVIS CHATTERPAUL  
ELVISCHATTERPAUL@GMAIL.COM  
347-279-3852  
90-82 198 STREET  
NY, 11423

RACHIDA LANKOANDE  
RACHIDA05.TRAORE@GMAIL.COM  
646-215-0492  
235 WADSWORTH AVE


No.	Description	Date

PROF: APTEKAR  
 PROGRESS SET 1  
 TYP. FRAMING PLAN

Project number	PROGRESS 1
Date	9/31/13
Drawn by	Author
Checked by	Checker

**A101.02**

Scale	3/64" = 1'-0"
-------	---------------

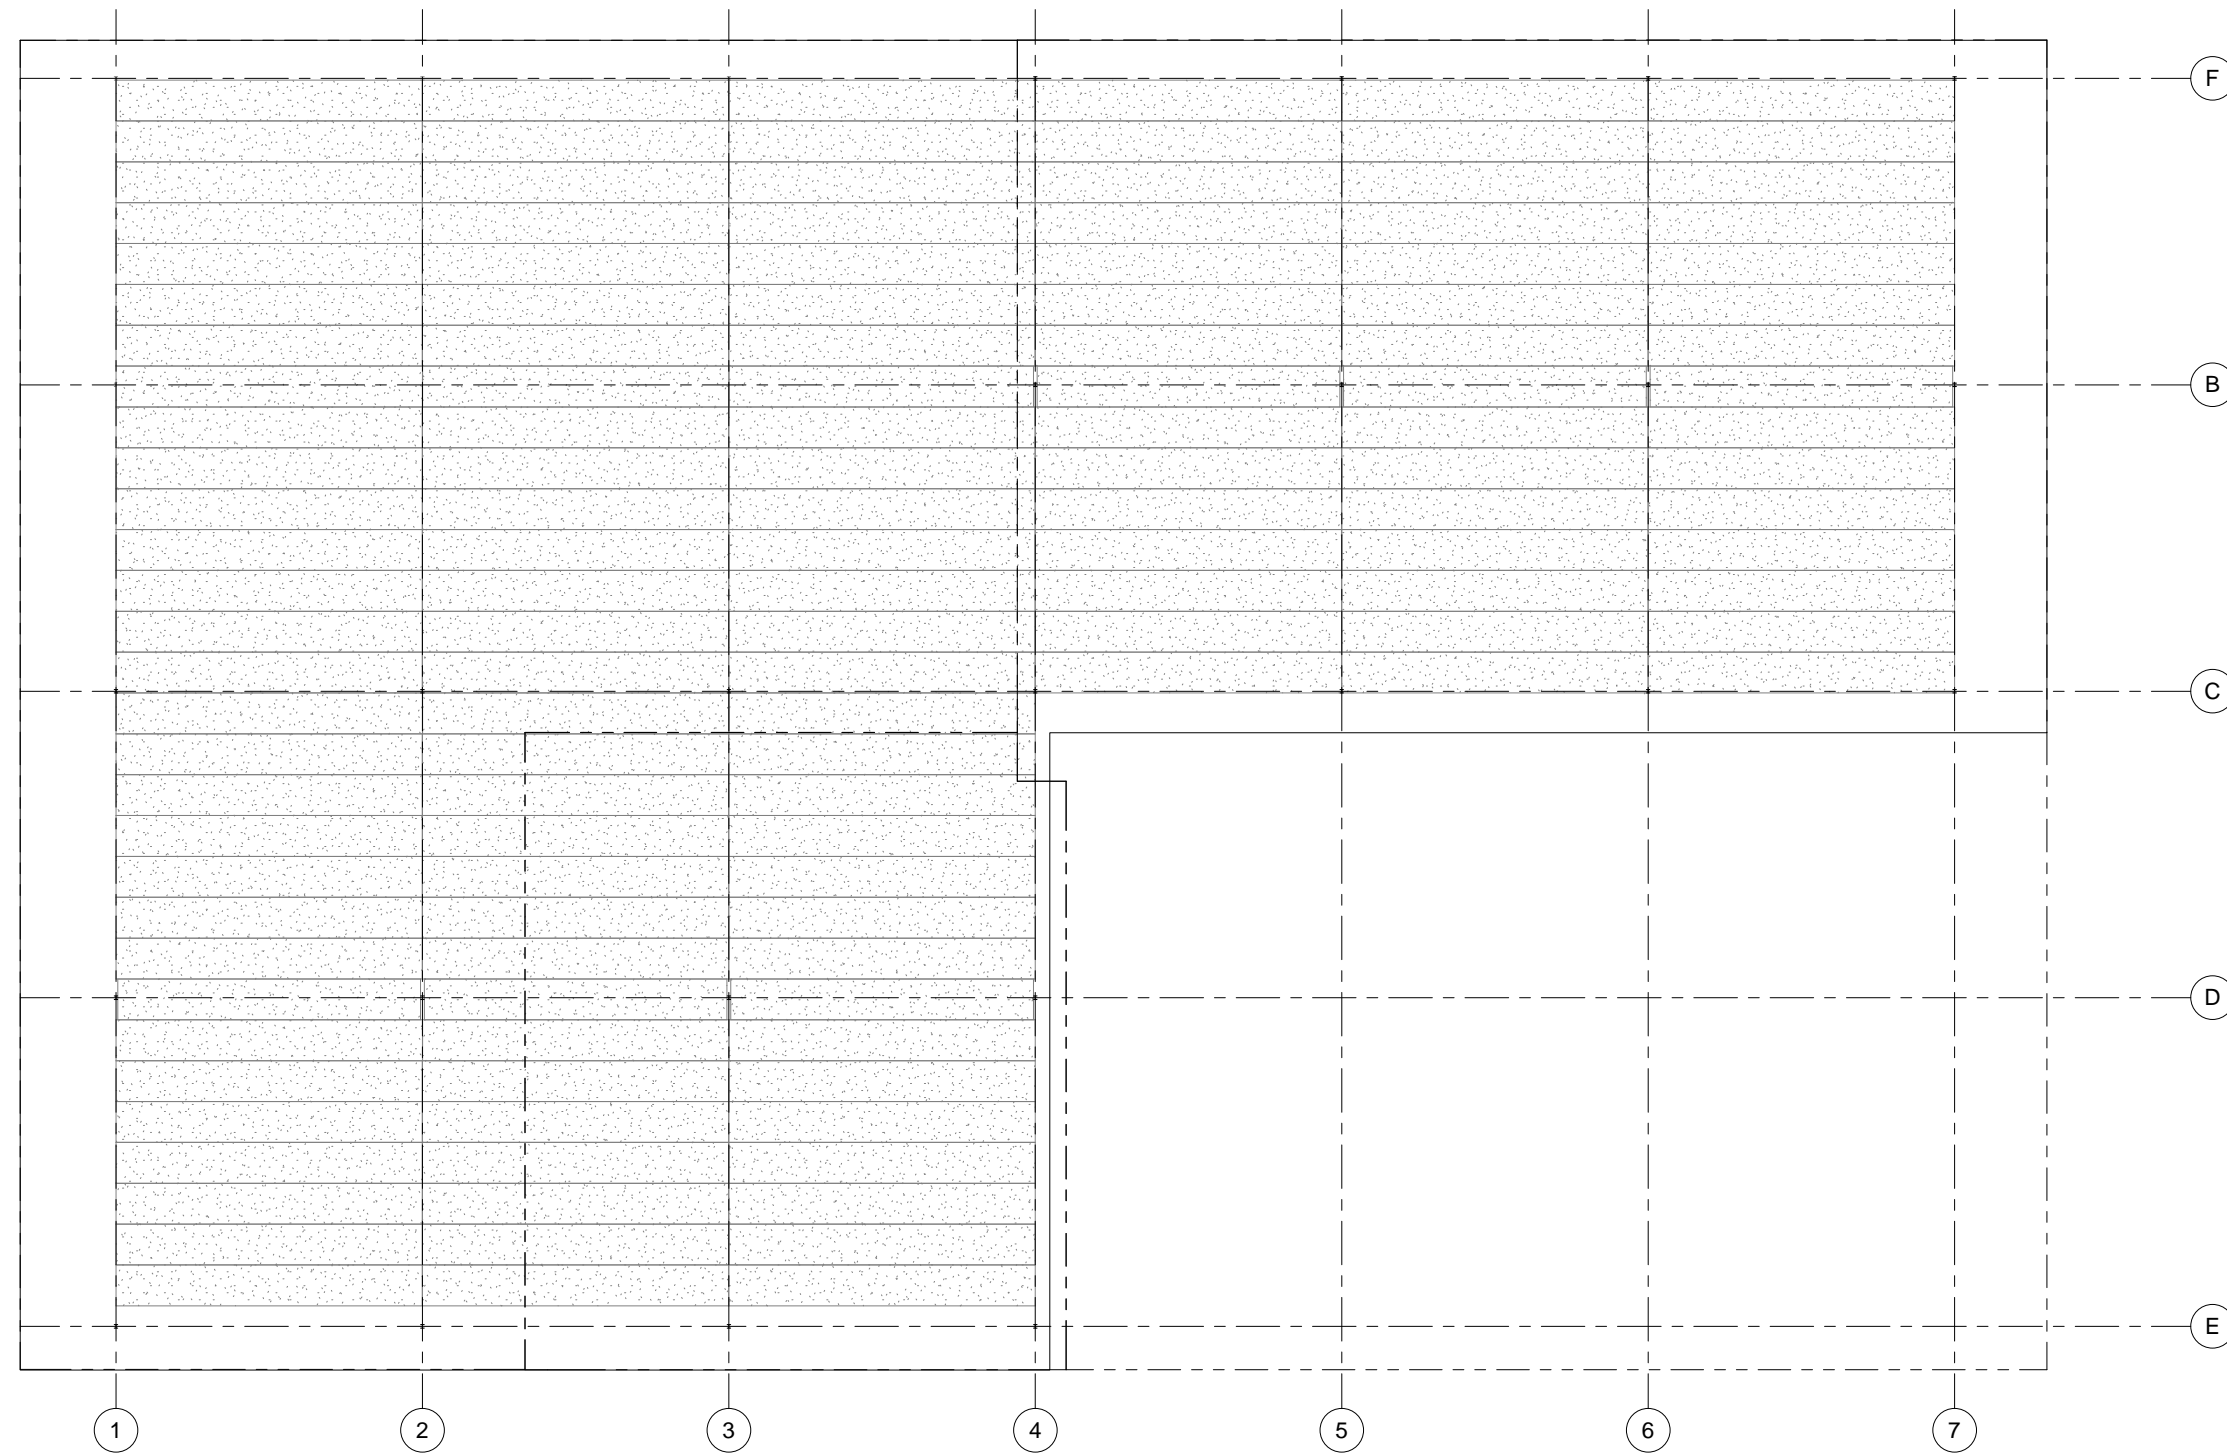


1 TYP. FRAMING PLAN  
3/64" = 1'-0"



MONIRUZ ZAMAN  
 OSP5U@YAHOO.COM  
 347-220-4654  
 101-12 81 STREET  
 NY, 11416

ELVIS CHATTERPAUL  
 ELVISCHATTERPAUL@GMAIL.COM  
 347-279-3852  
 90-82 198 STREET  
 NY, 11423

RACHIDA LANKOANDE  
 RACHIDA05.TRAORE@GMAIL.COM  
 646-215-0492  
 235 WADSWORTH AVE

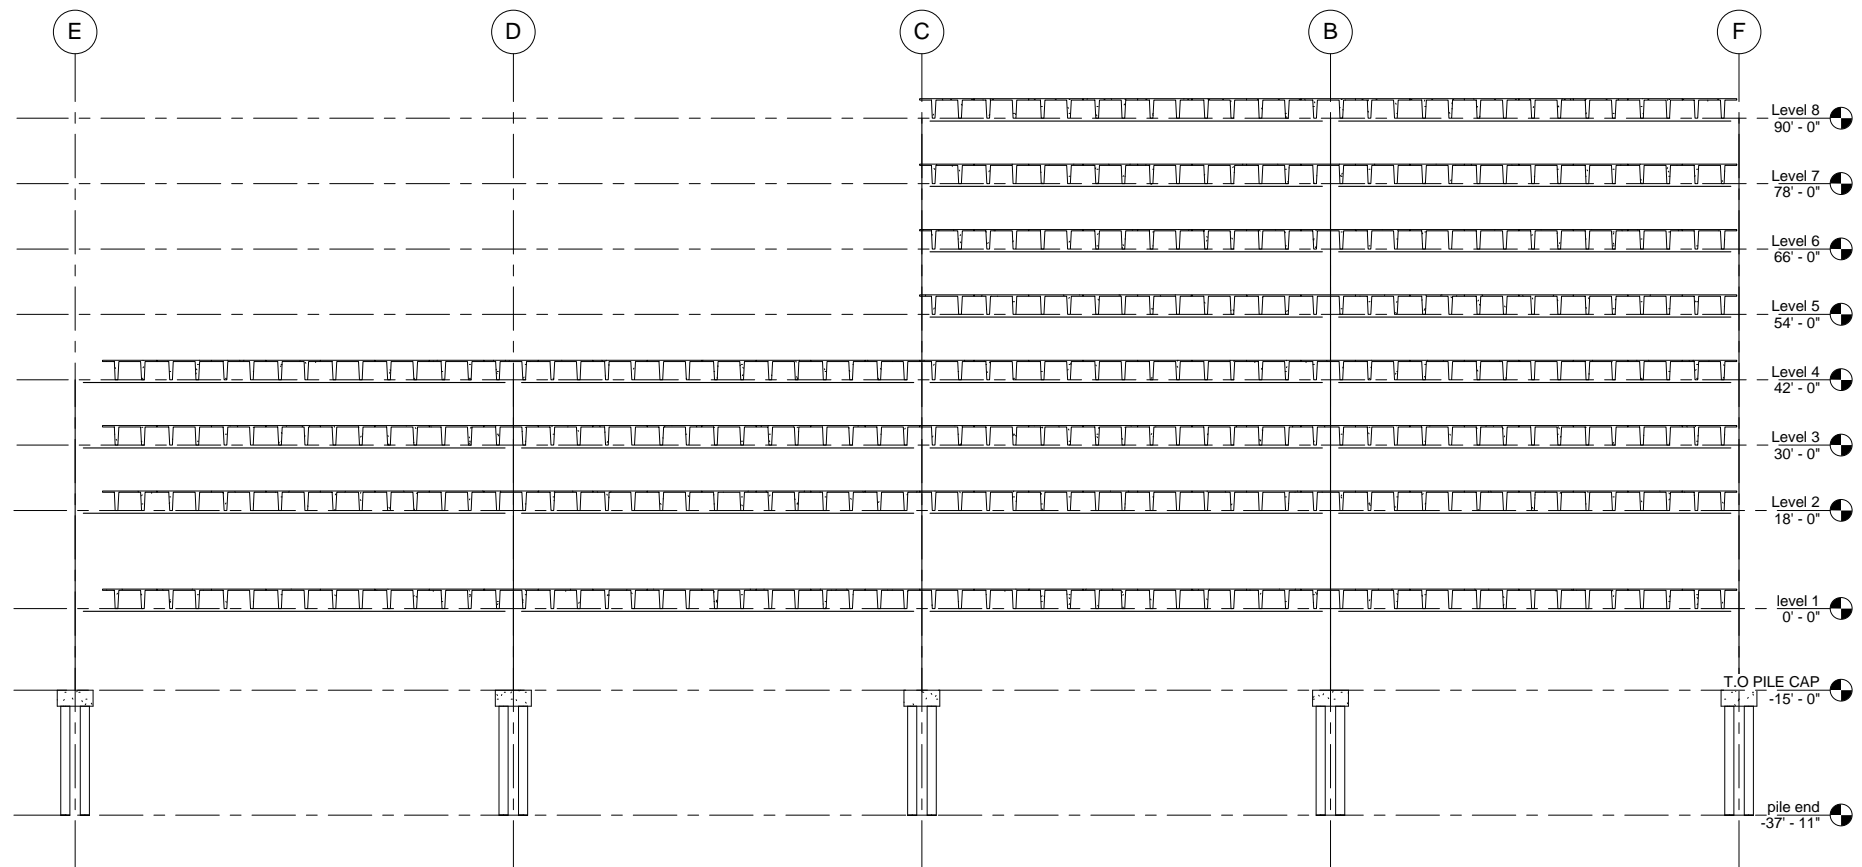

① EAST ELEVATION  
 1/16" = 1'-0"


No.	Description	Date

PROF: APTEKAR  
 PROGRESS SET 1  
 EAST ELEVATION

Project number PROGRESS 1  
 Date 9/31/13  
 Drawn by Author  
 Checked by Checker

**A101.03**  
 Scale 1/16" = 1'-0"


10/1/2013 2:32:28 PM

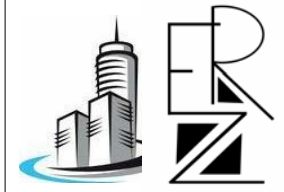

MONIRUZ ZAMAN  
 OSP5U5@YAHOO.COM  
 347-220-4654  
 101-12 81 STREET  
 NY, 11416

ELVIS CHATTERPAUL  
 ELVISCATTERPAUL@GMAIL.COM  
 347-279-3852  
 90-82 198 STREET  
 NY, 11423

RACHIDA LANKOANDE  
 RACHIDA05.TRAORE@GMAIL.COM  
 646-215-0492  
 235 WADSWORTH AVE

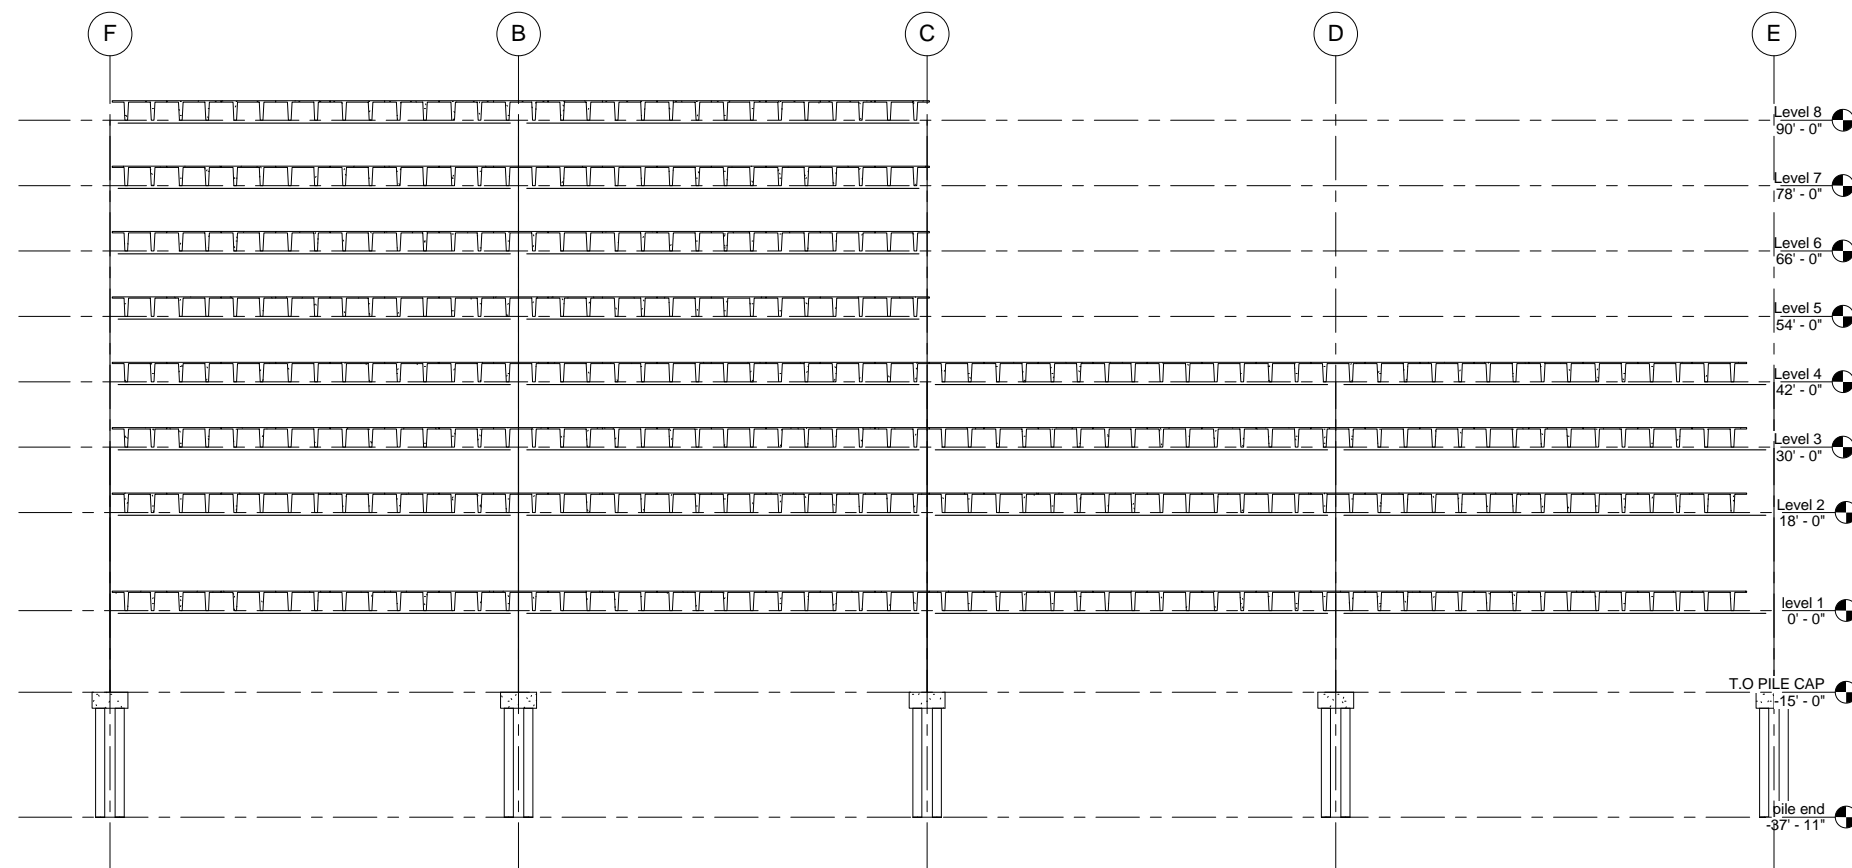

① WEST ELEVATION  
 1/16" = 1'-0"

No.	Description	Date

PROF: APTEKAR  
 PROGRESS SET 1  
 WEST ELEVATION

Project number	PROGRESS 1
Date	9/31/13
Drawn by	Author
Checked by	Checker

**A101.04**


Scale 1/16" = 1'-0"



MONIRUZ ZAMAN  
 OSPAUS@YAHOO.COM  
 347-220-4654  
 101-12 81 STREET  
 NY, 11416

ELVIS CHATTERPAUL  
 ELVISCHATTERPAUL@GMAIL.COM  
 347-279-3852  
 90-82 198 STREET  
 NY, 11423

RACHIDA LANKOANDE  
 RACHIDAOS.TRAORE@GMAIL.COM  
 646-215-0492  
 235 WADSWORTH AVE

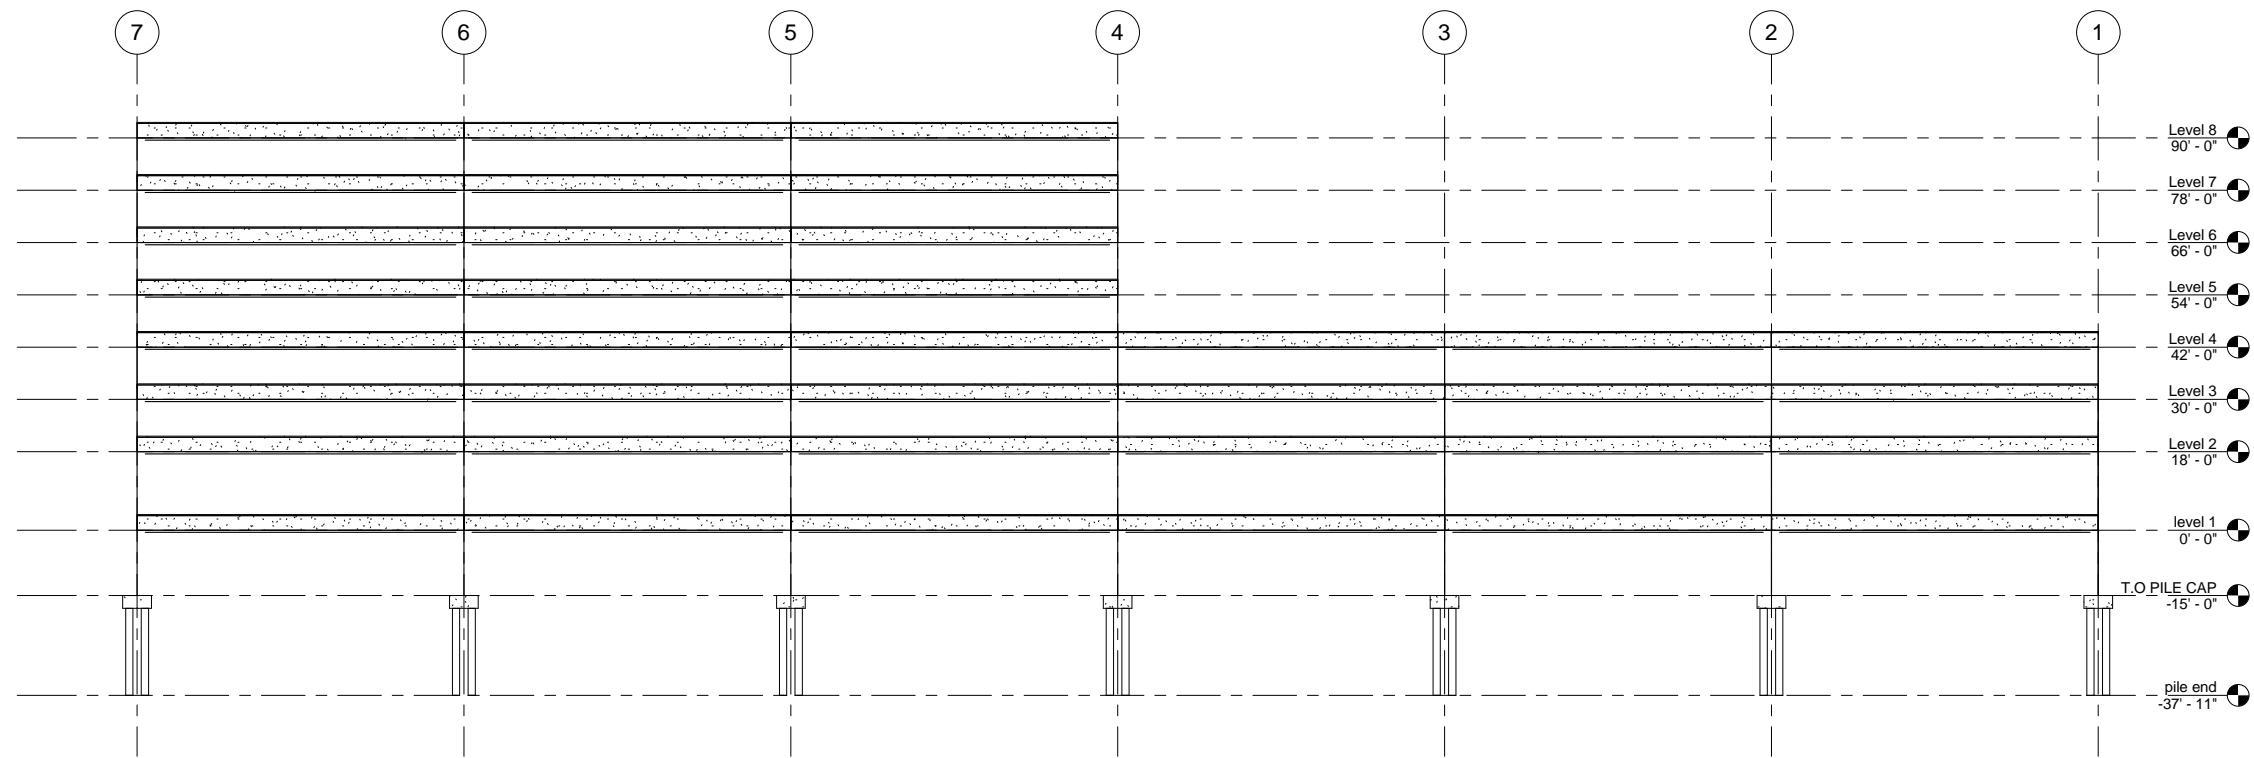

① NORTH ELEVATION  
 1" = 20'-0"

No.	Description	Date

**PROF: APTEKAR**  
**PROGRESS SET 1**  
**NORTH ELEVATION**

Project number                  PROGRESS 1  
 Date                                      9/31/13  
 Drawn by                                  Author  
 Checked by                                Checker

**A101.05**

Scale    1" = 20'-0"






MONIRUZ ZAMAN  
OSP5U5@YAHOO.COM  
347-220-4654  
101-12 81 STREET  
NY, 11416

ELVIS CHATTERPAUL  
ELVISCHATTERPAUL@GMAIL.COM  
347-279-3852  
90-82 198 STREET  
NY, 11423

RACHIDA LANKOANDE  
RACHIDA05.TRAORE@GMAIL.COM  
646-215-0492  
235 WADSWORTH AVE

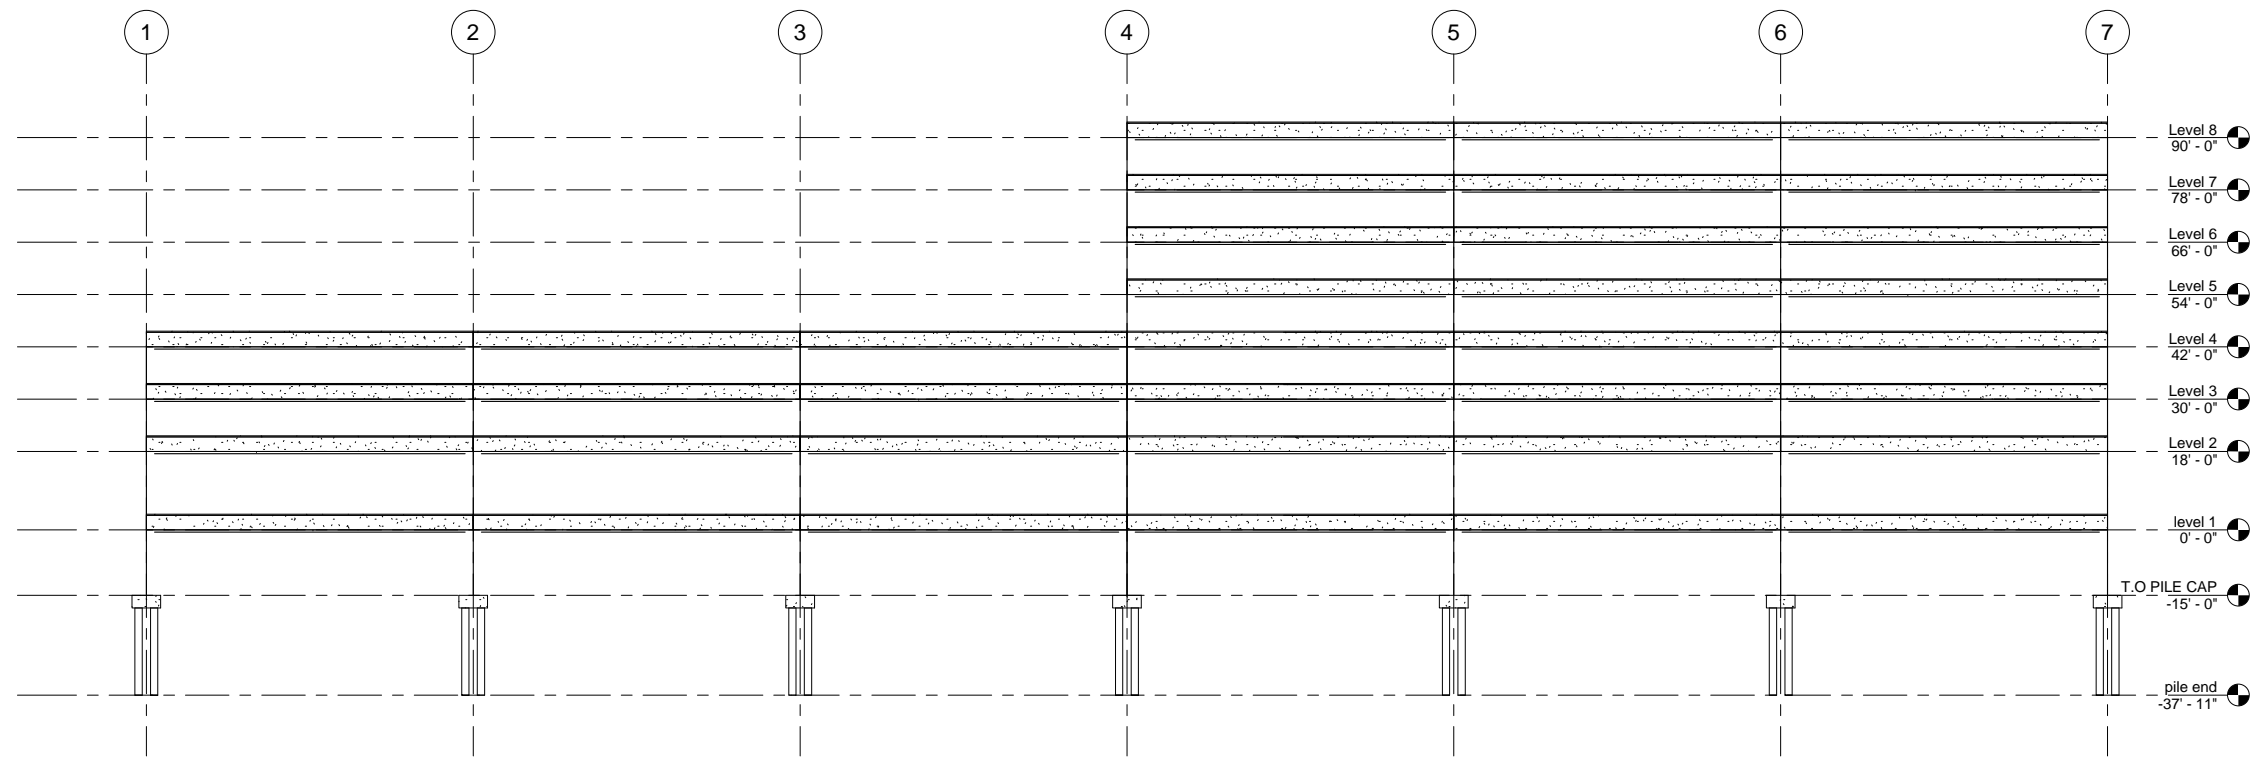

① SOUTH ELEVATION  
1" = 20'-0"

No.	Description	Date

PROF: APTEKAR  
PROGRESS SET 1  
SOUTH ELEVATION

Project number: PROGRESS 1  
Date: 9/31/13  
Drawn by: Author  
Checked by: Checker


A101.06  
Scale: 1" = 20'-0"



MONIRUZ ZAMAN  
OSPSU5@YAHOO.COM  
347-220-4654  
101-12 81 STREET  
NY, 11416

ELVIS CHATTERPAUL  
ELVISCHATTERPAUL@GMAIL.COM  
347-279-3852  
90-82 198 STREET  
NY, 11423

RACHIDA LANKOANDE  
RACHIDA05.TRAORE@GMAIL.COM  
646-215-0492  
235 WADSWORTH AVE

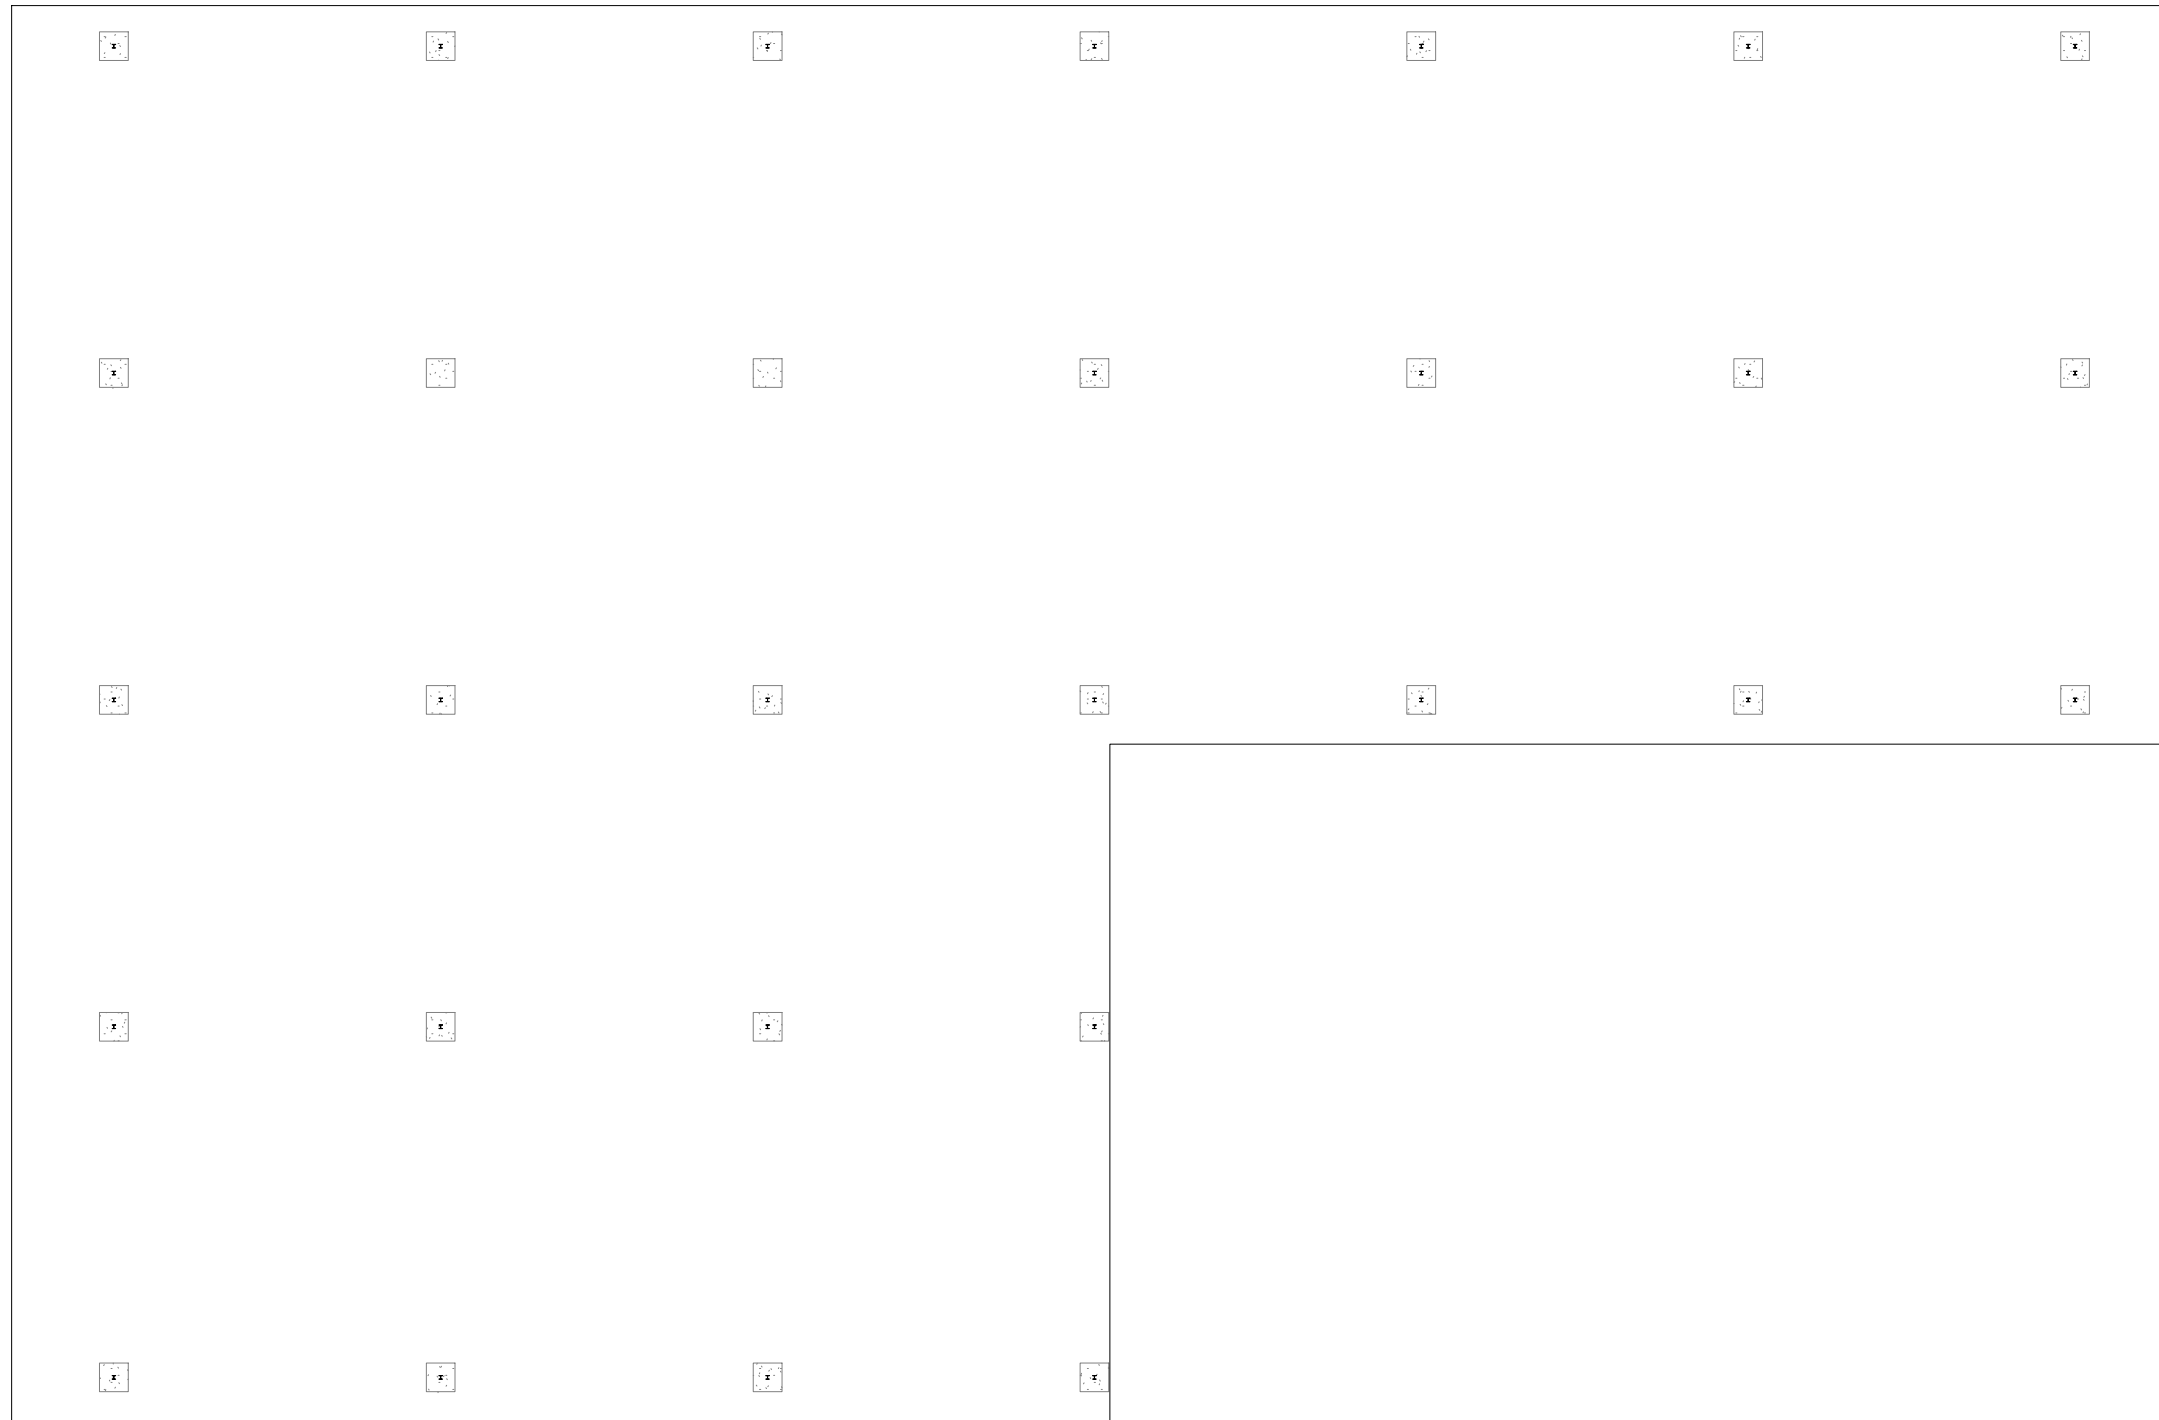


No.	Description	Date

**PROF: APTEKAR**  
**PROGRESS SET 1**  
**FOUNDATION PLAN**

Project number	PROGRESS 1
Date	9/31/13
Drawn by	Author
Checked by	Checker
<b>A101.08</b>	
Scale	1" = 20'-0"


① FOUNDATION DETAIL  
1" = 20'-0"

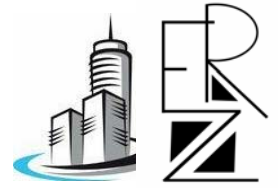


MONIRUZ ZAMAN  
OSP5U5@YAHOO.COM  
347-220-4654  
101-12 81 STREET  
NY, 11416

ELVIS CHATTERPAUL  
ELVISCHATTERPAUL@GMAIL.COM  
347-279-3852  
90-82 198 STREET  
NY, 11423

RACHIDA LANKOANDE  
RACHIDA05.TRAORE@GMAIL.COM  
646-215-0492  
235 WADSWORTH AVE

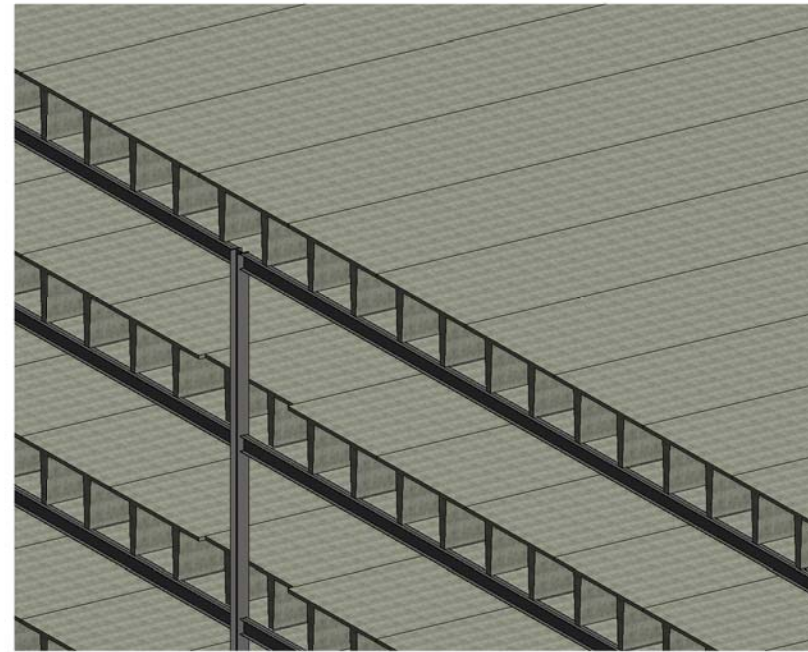

② DOUBLE TEE FLOOR SYSTEM DETAIL

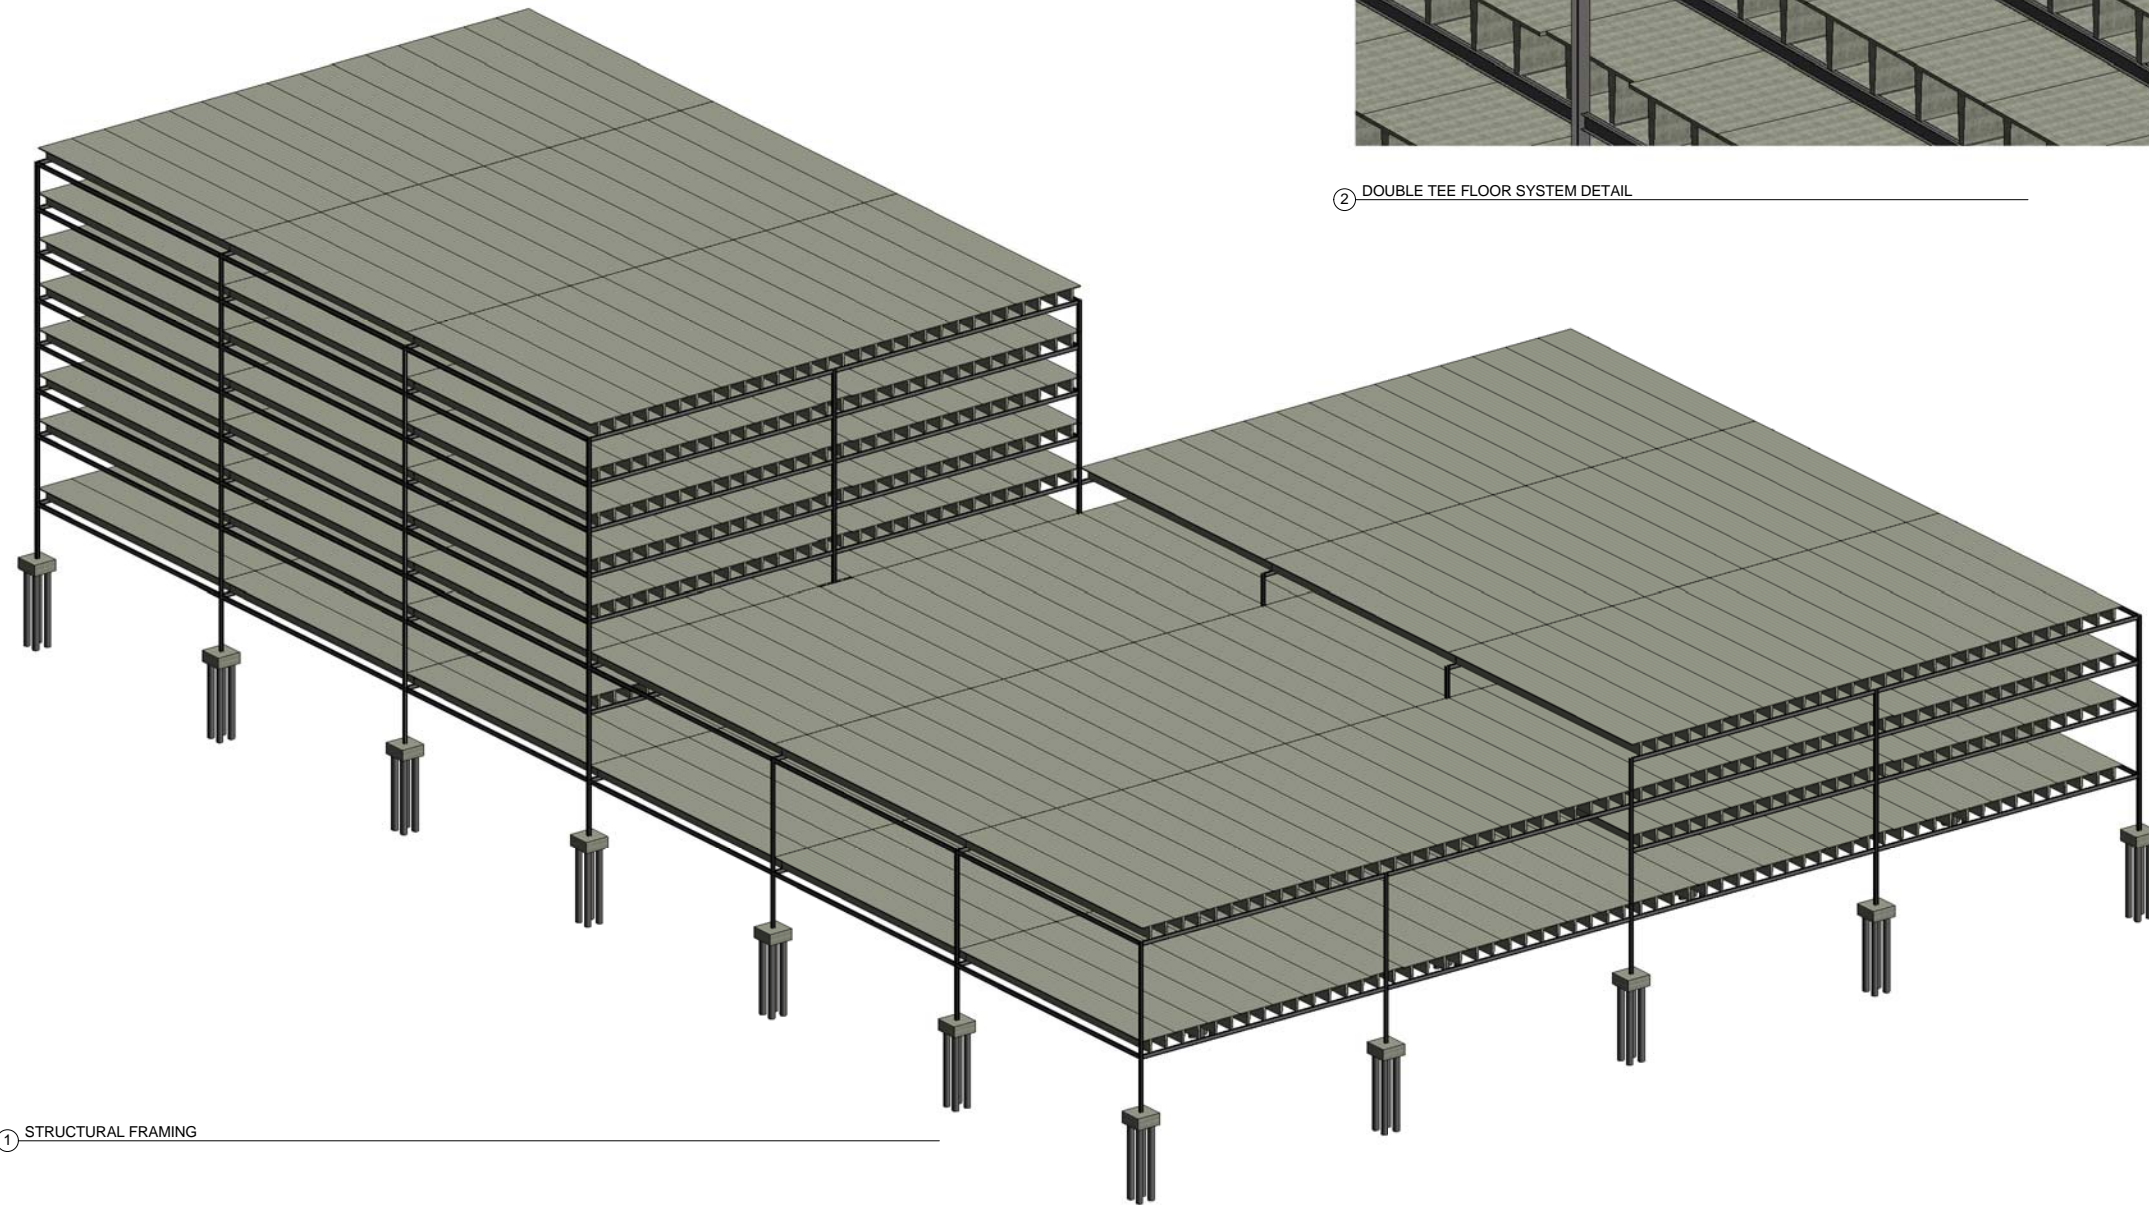

① STRUCTURAL FRAMING

No.	Description	Date

**PROF: APTEKAR**  
**PROGRESS SET 1**  
**3D STRUCTURAL**  
**FRAMING**

Project number PROGRESS 1  
Date 9/31/13  
Drawn by Author  
Checked by Checker

**A102.00**

Scale