


② Property Lines
1/8" = 1'-0"

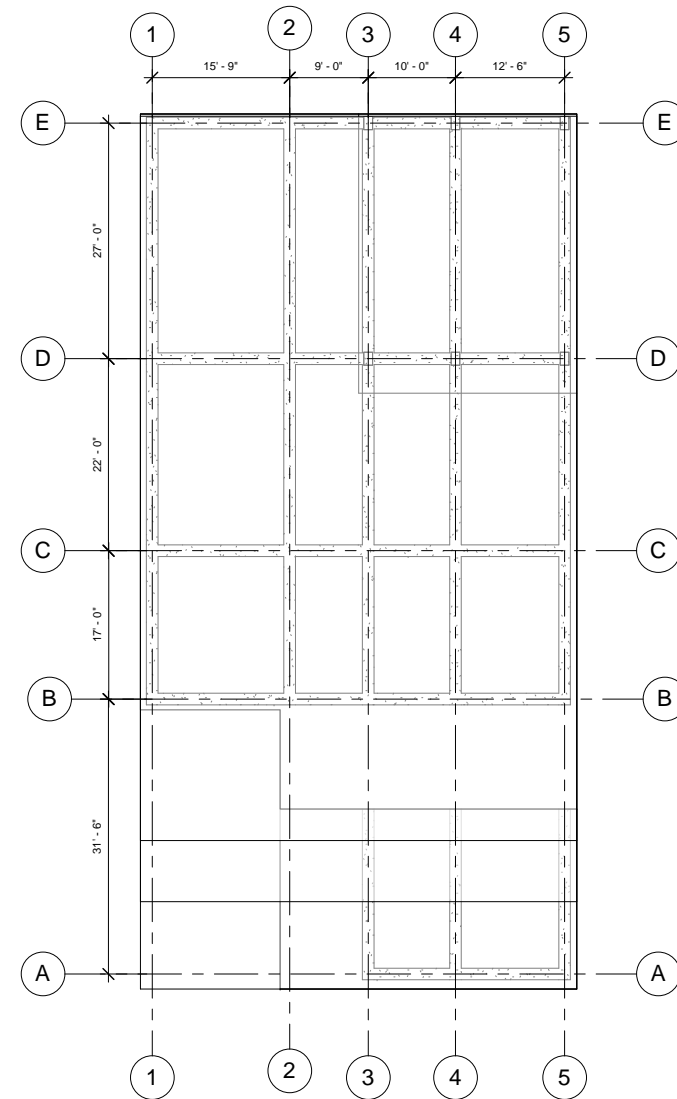

① SITE PLAN
1" = 10'-0"



Mujun Chen
646-217-1547
CMuST.Do@gmail.com

Jin Chen
347-335-9871
xmuchenjin@gmail.com

Walkiria Cabrera
347-398-1904
w.cabrera0710@gmail.com

No.	Description	Date

Owner
ACADEMIC BUILDING
Site Plan

Project number	Project Number
Date	Issue Date
Drawn by	Author
Checked by	Checker

A101

Scale As indicated