


6" walls

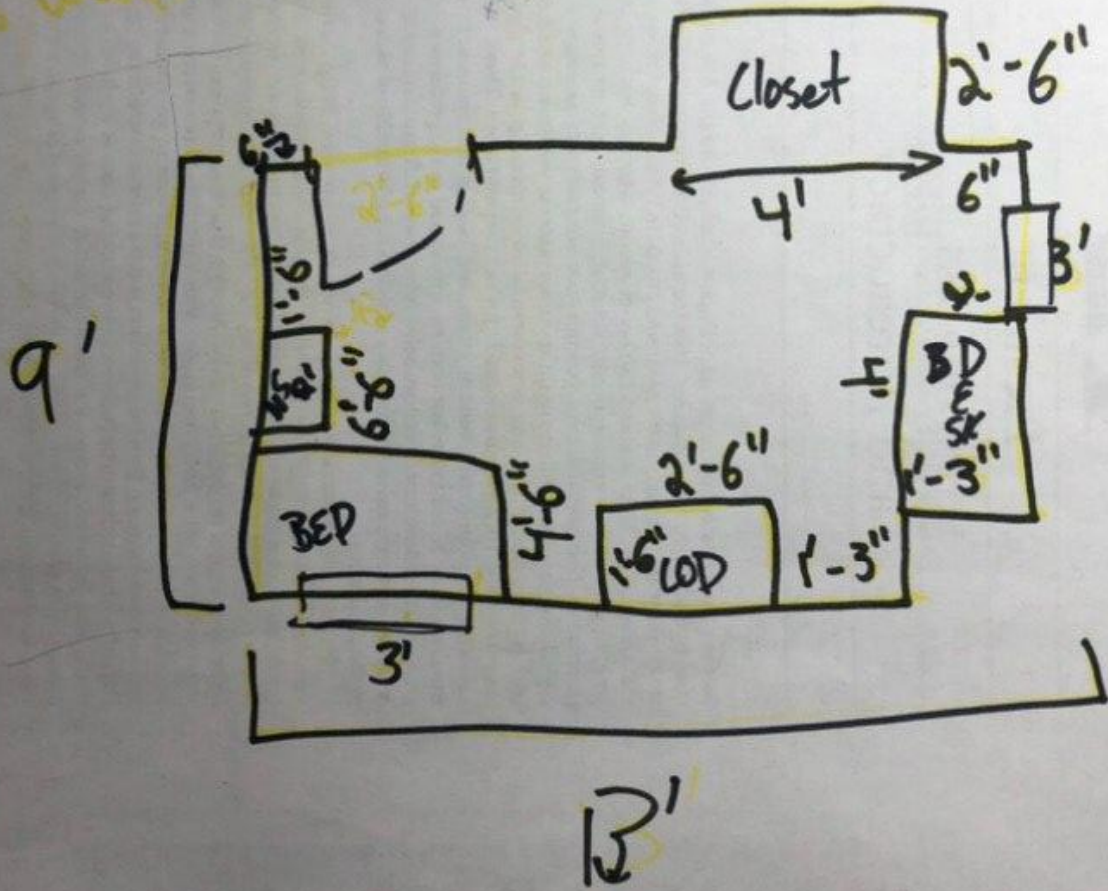


13.5' x 15'

9' x 33' - 13.5'


9' x 7.5'

9' x 18' - 15' - 3'


9' x 5'

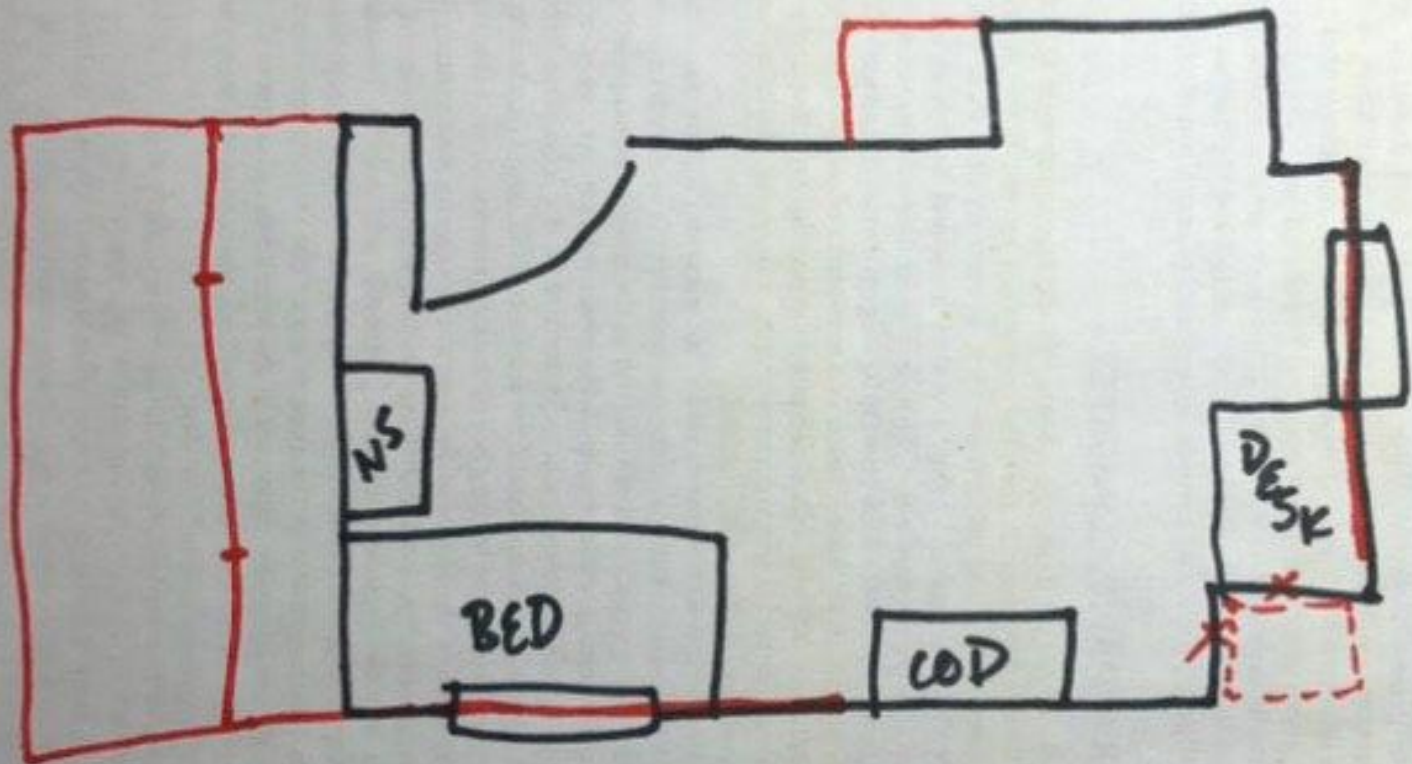

2.75  
5.5

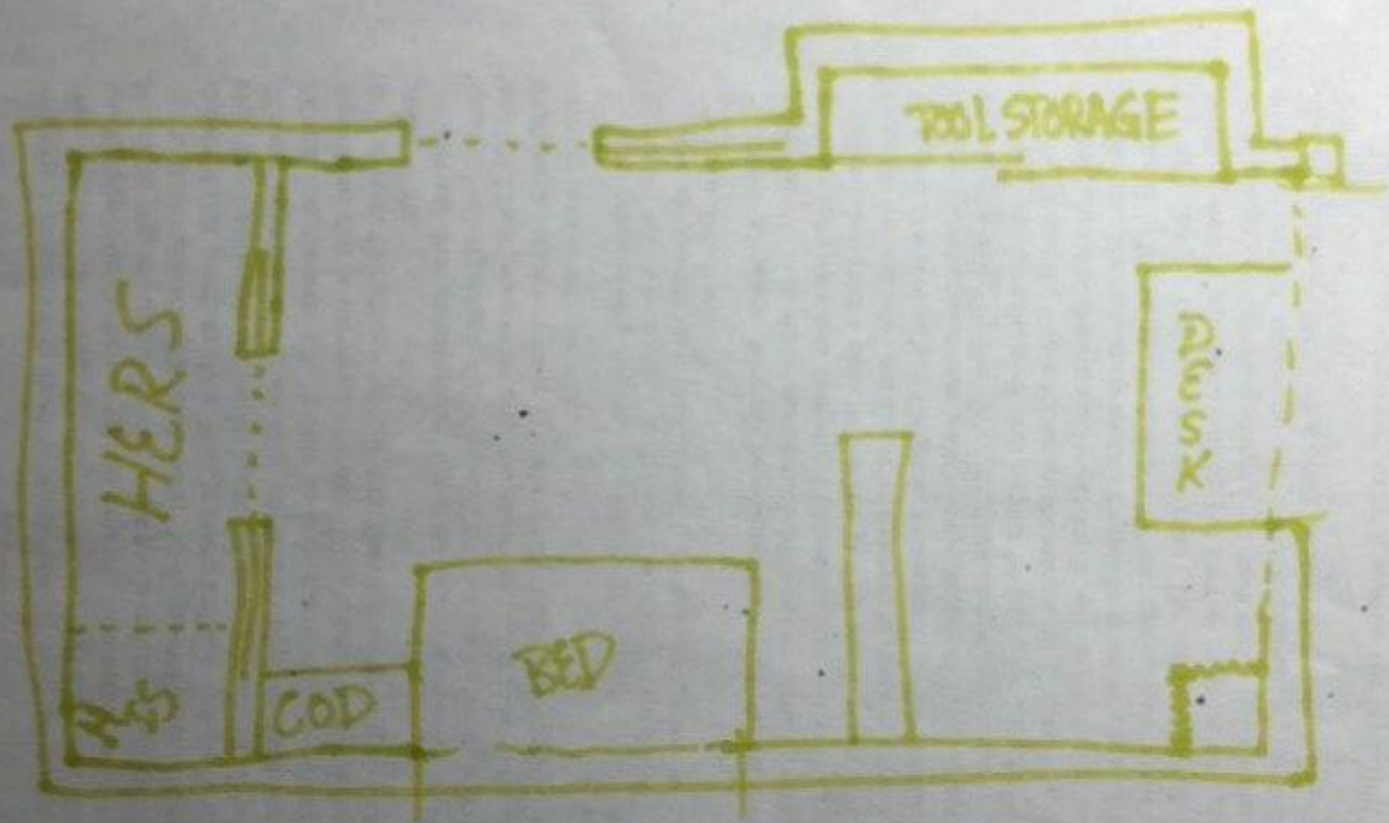

# EXISTING

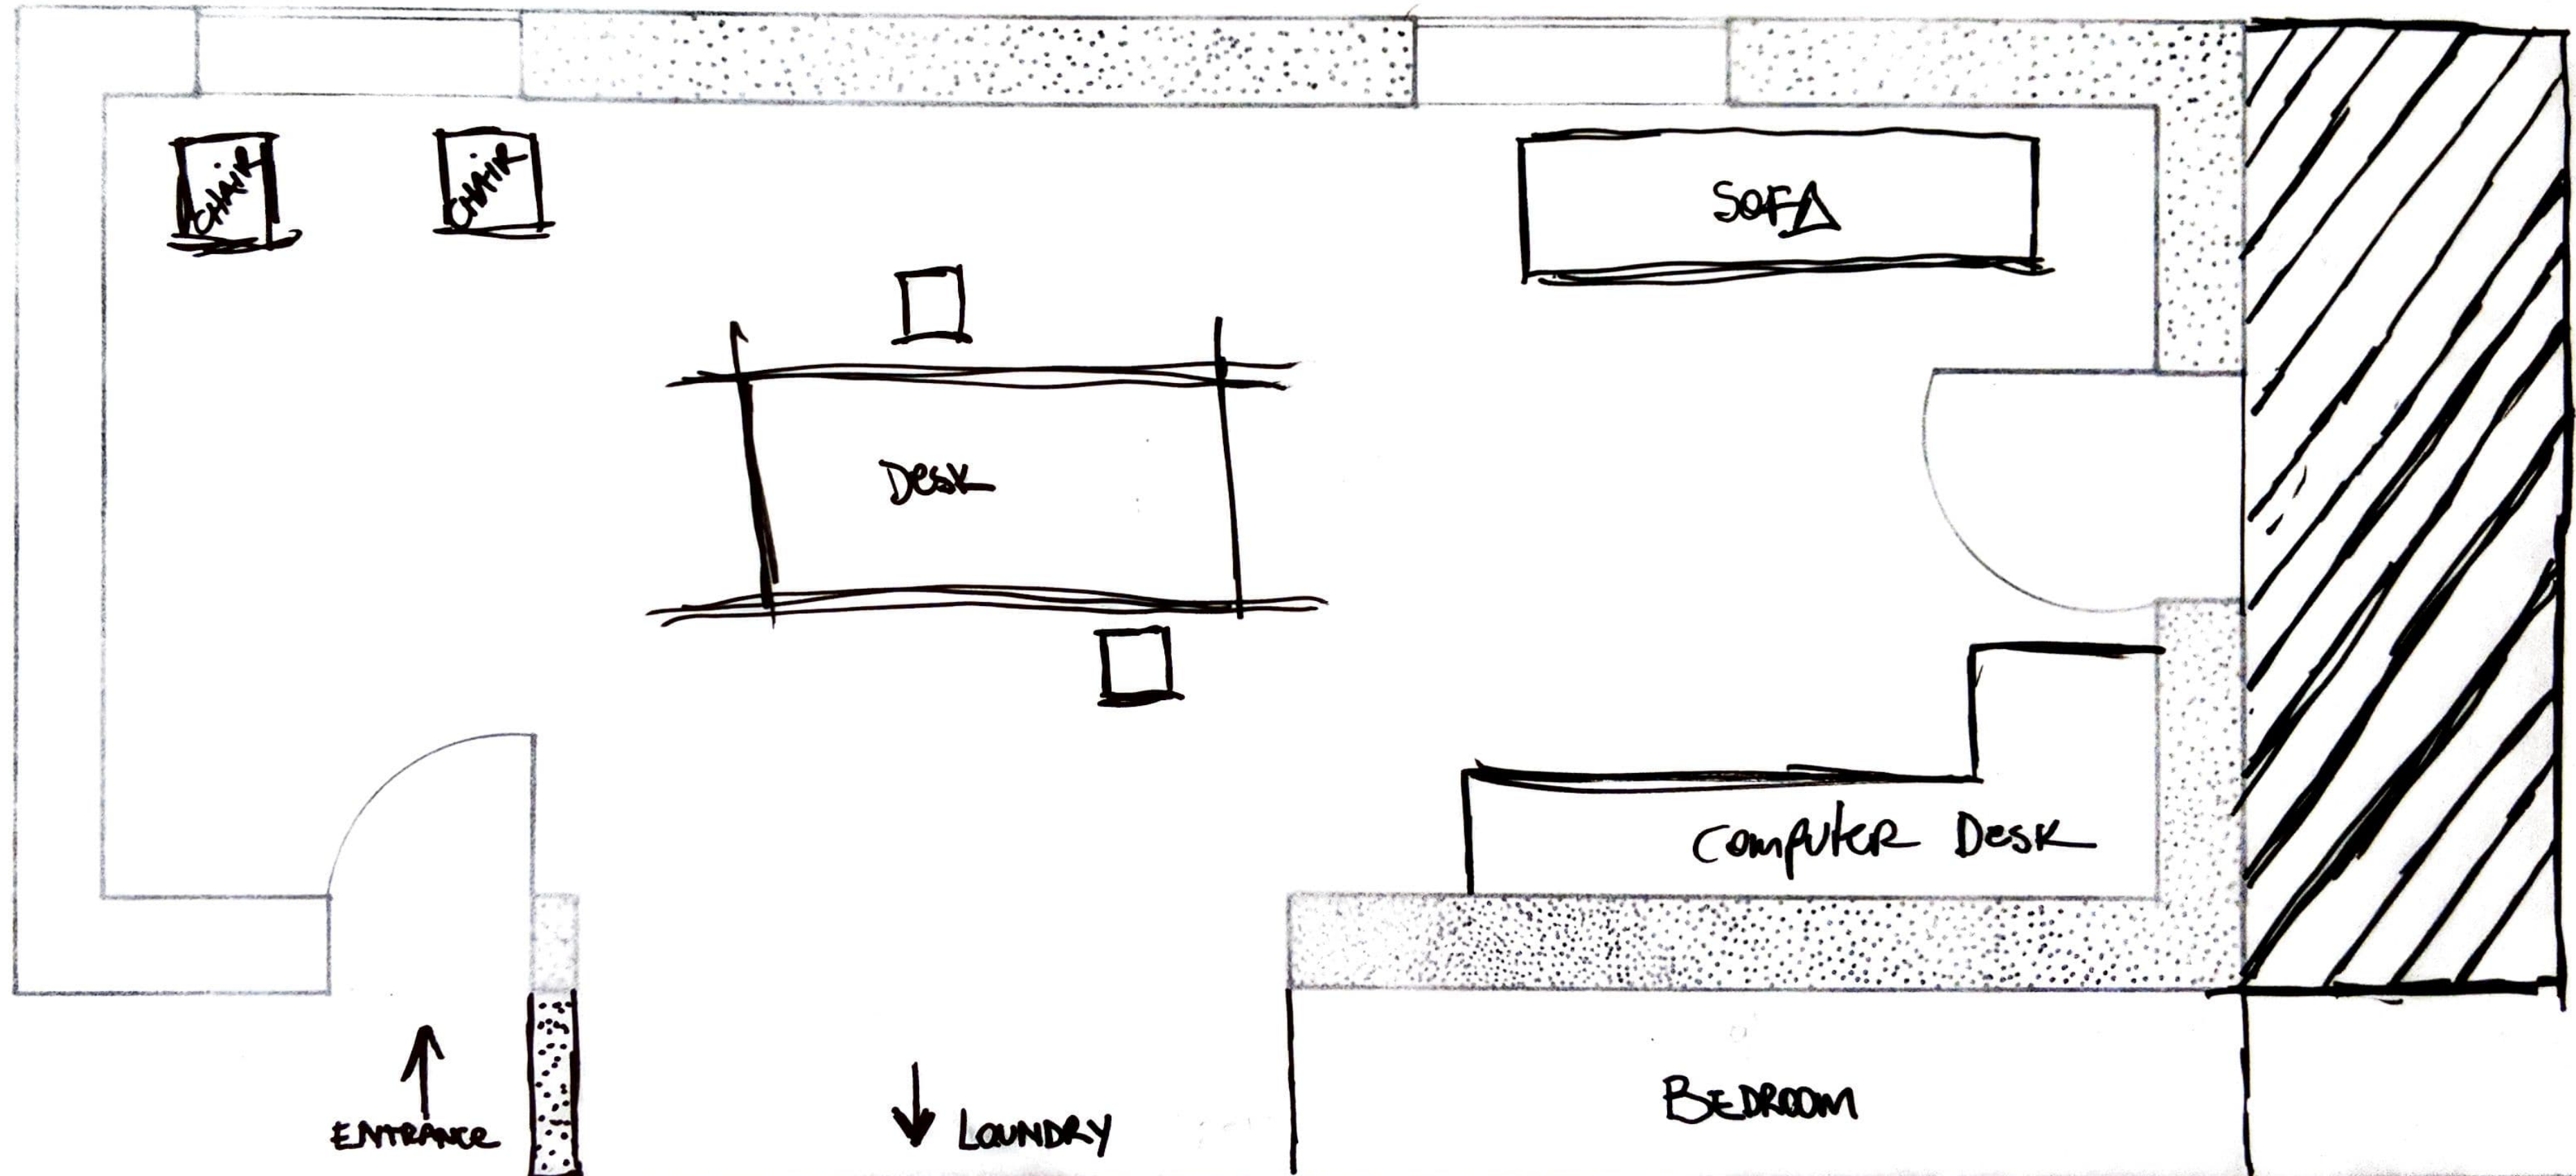

↑  
ENTRANCE

↓  
LAUNDRY

Computer Desk

SOFA

Desk

BEDROOM

- FLOOR PLAN -


ARCH 1101

OFFICE | LOUNGE

\$

SCALE 1/2" = 1'

# PROPOSED 01

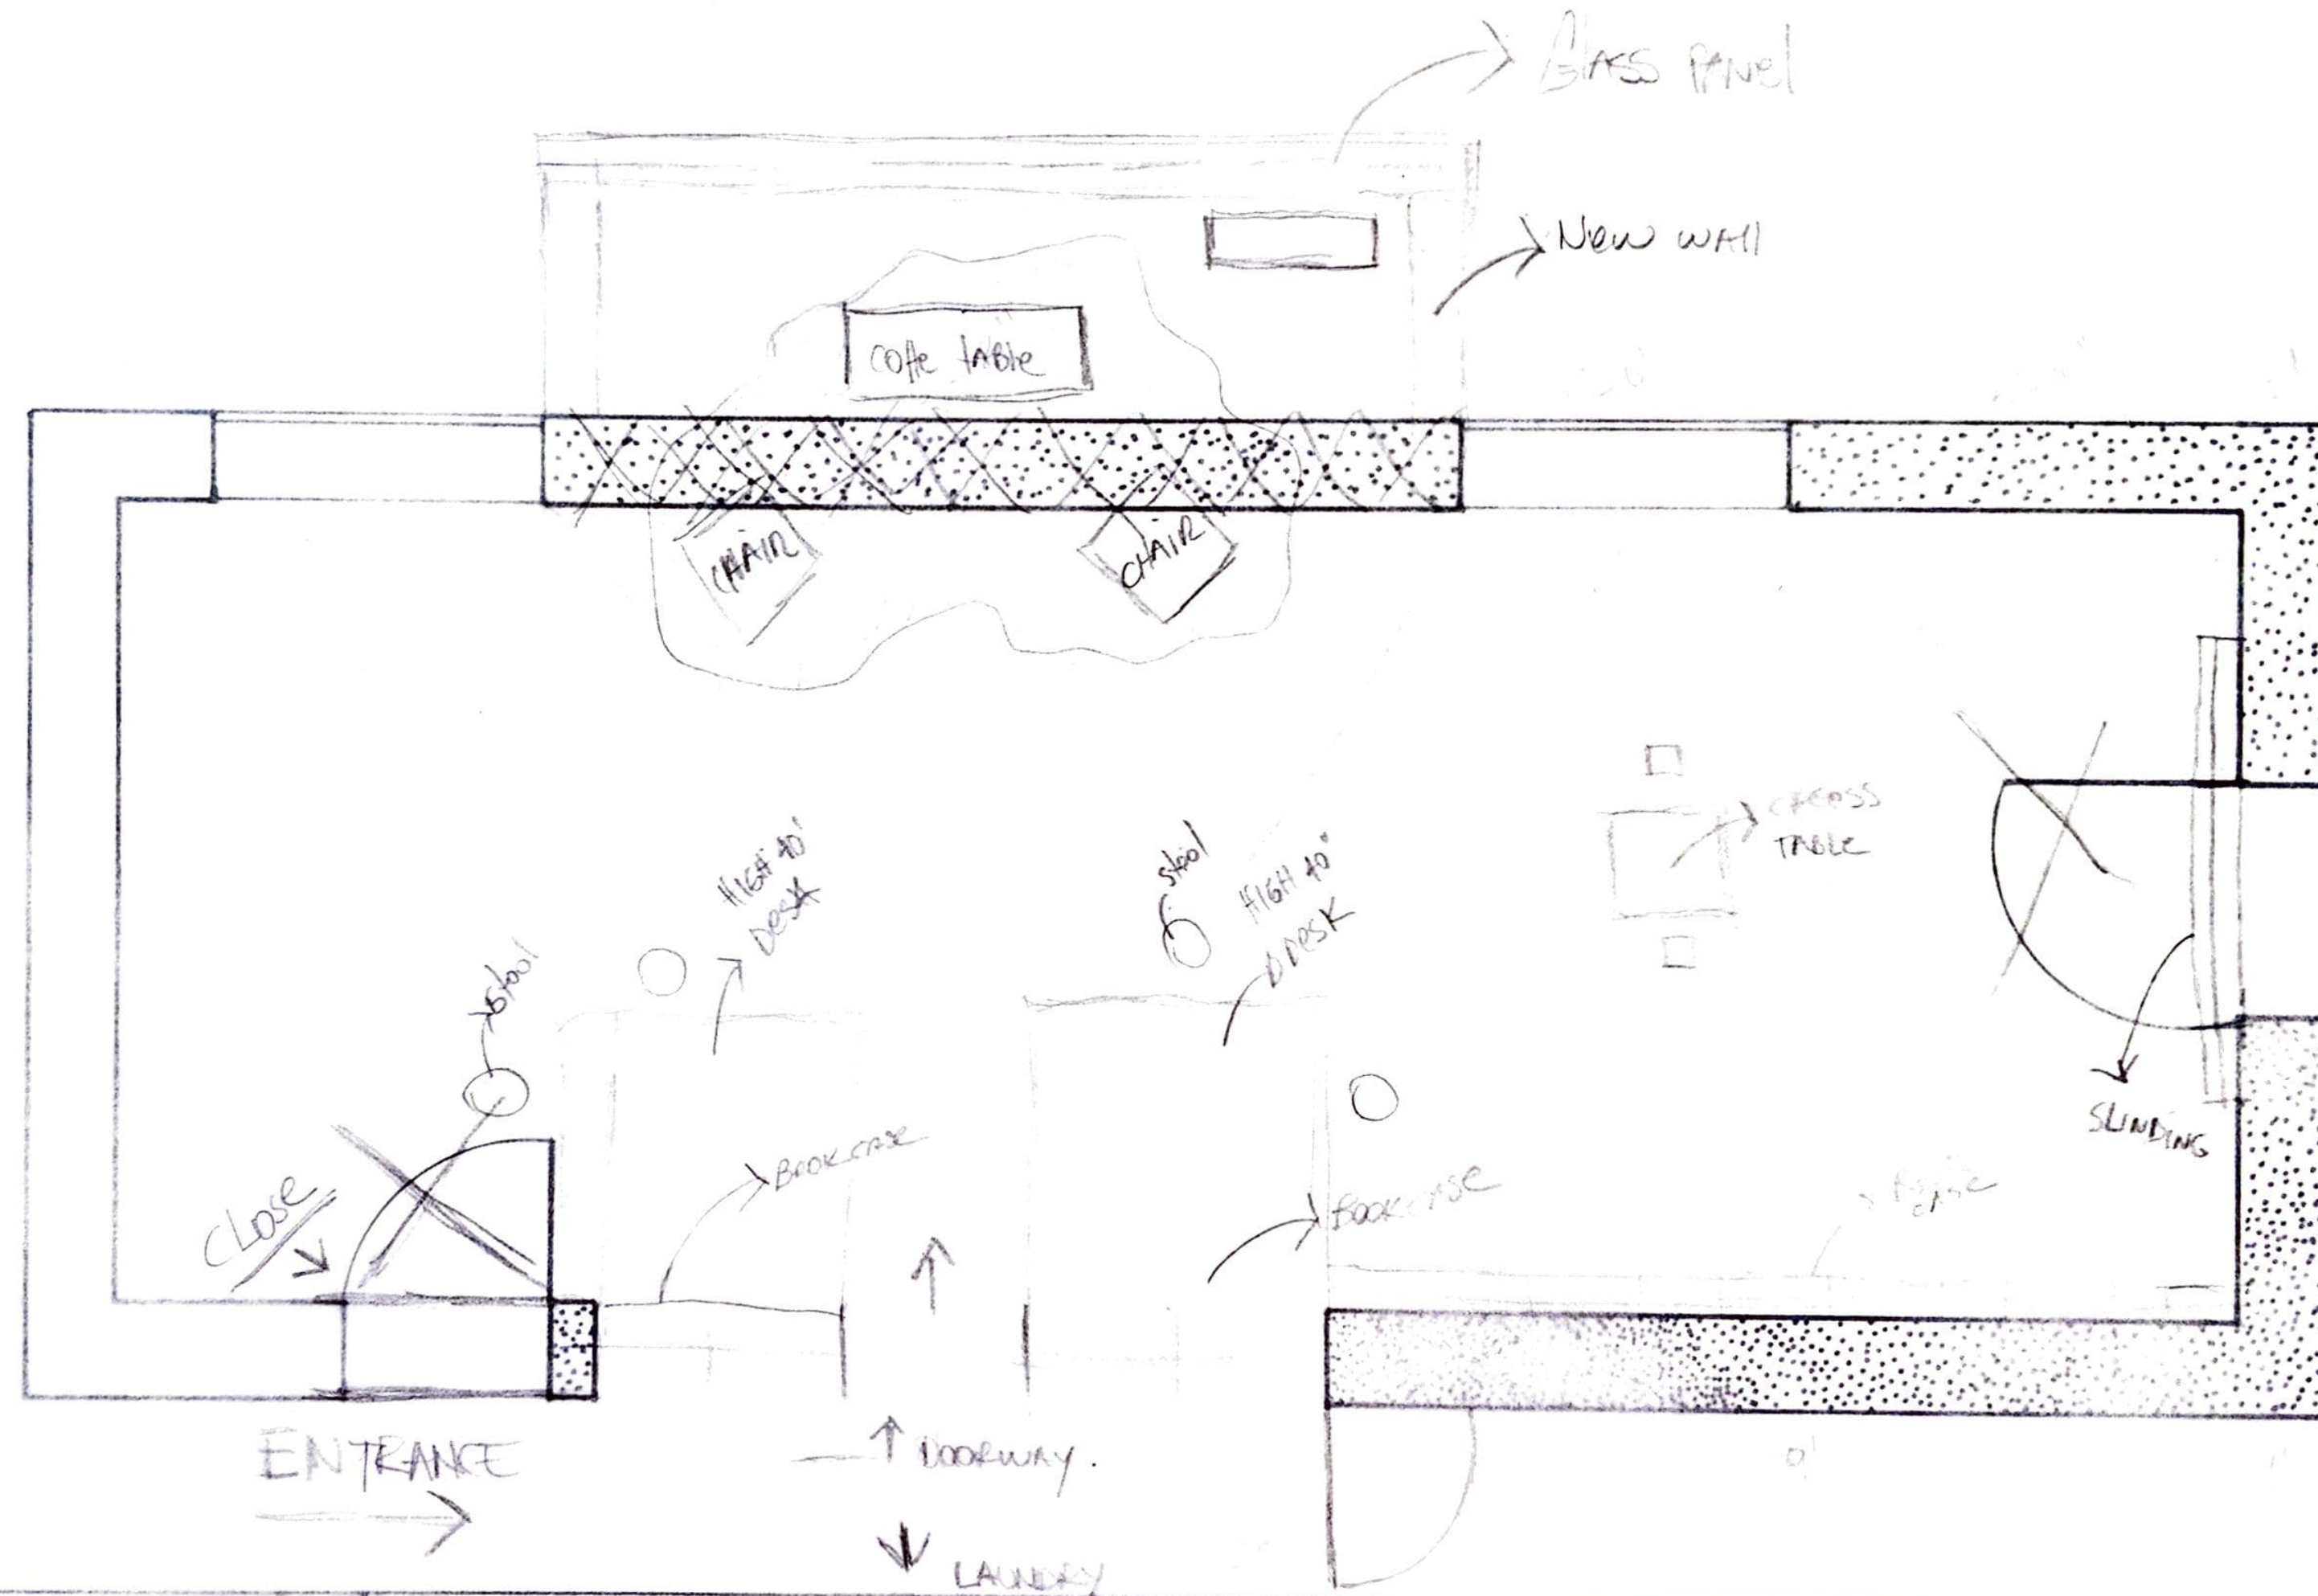

- FLOOR PLAN -


ARCH 1101

OFFICE LOUNGE

\$

SCALE 1/2"=1'

# PROPOSED 02

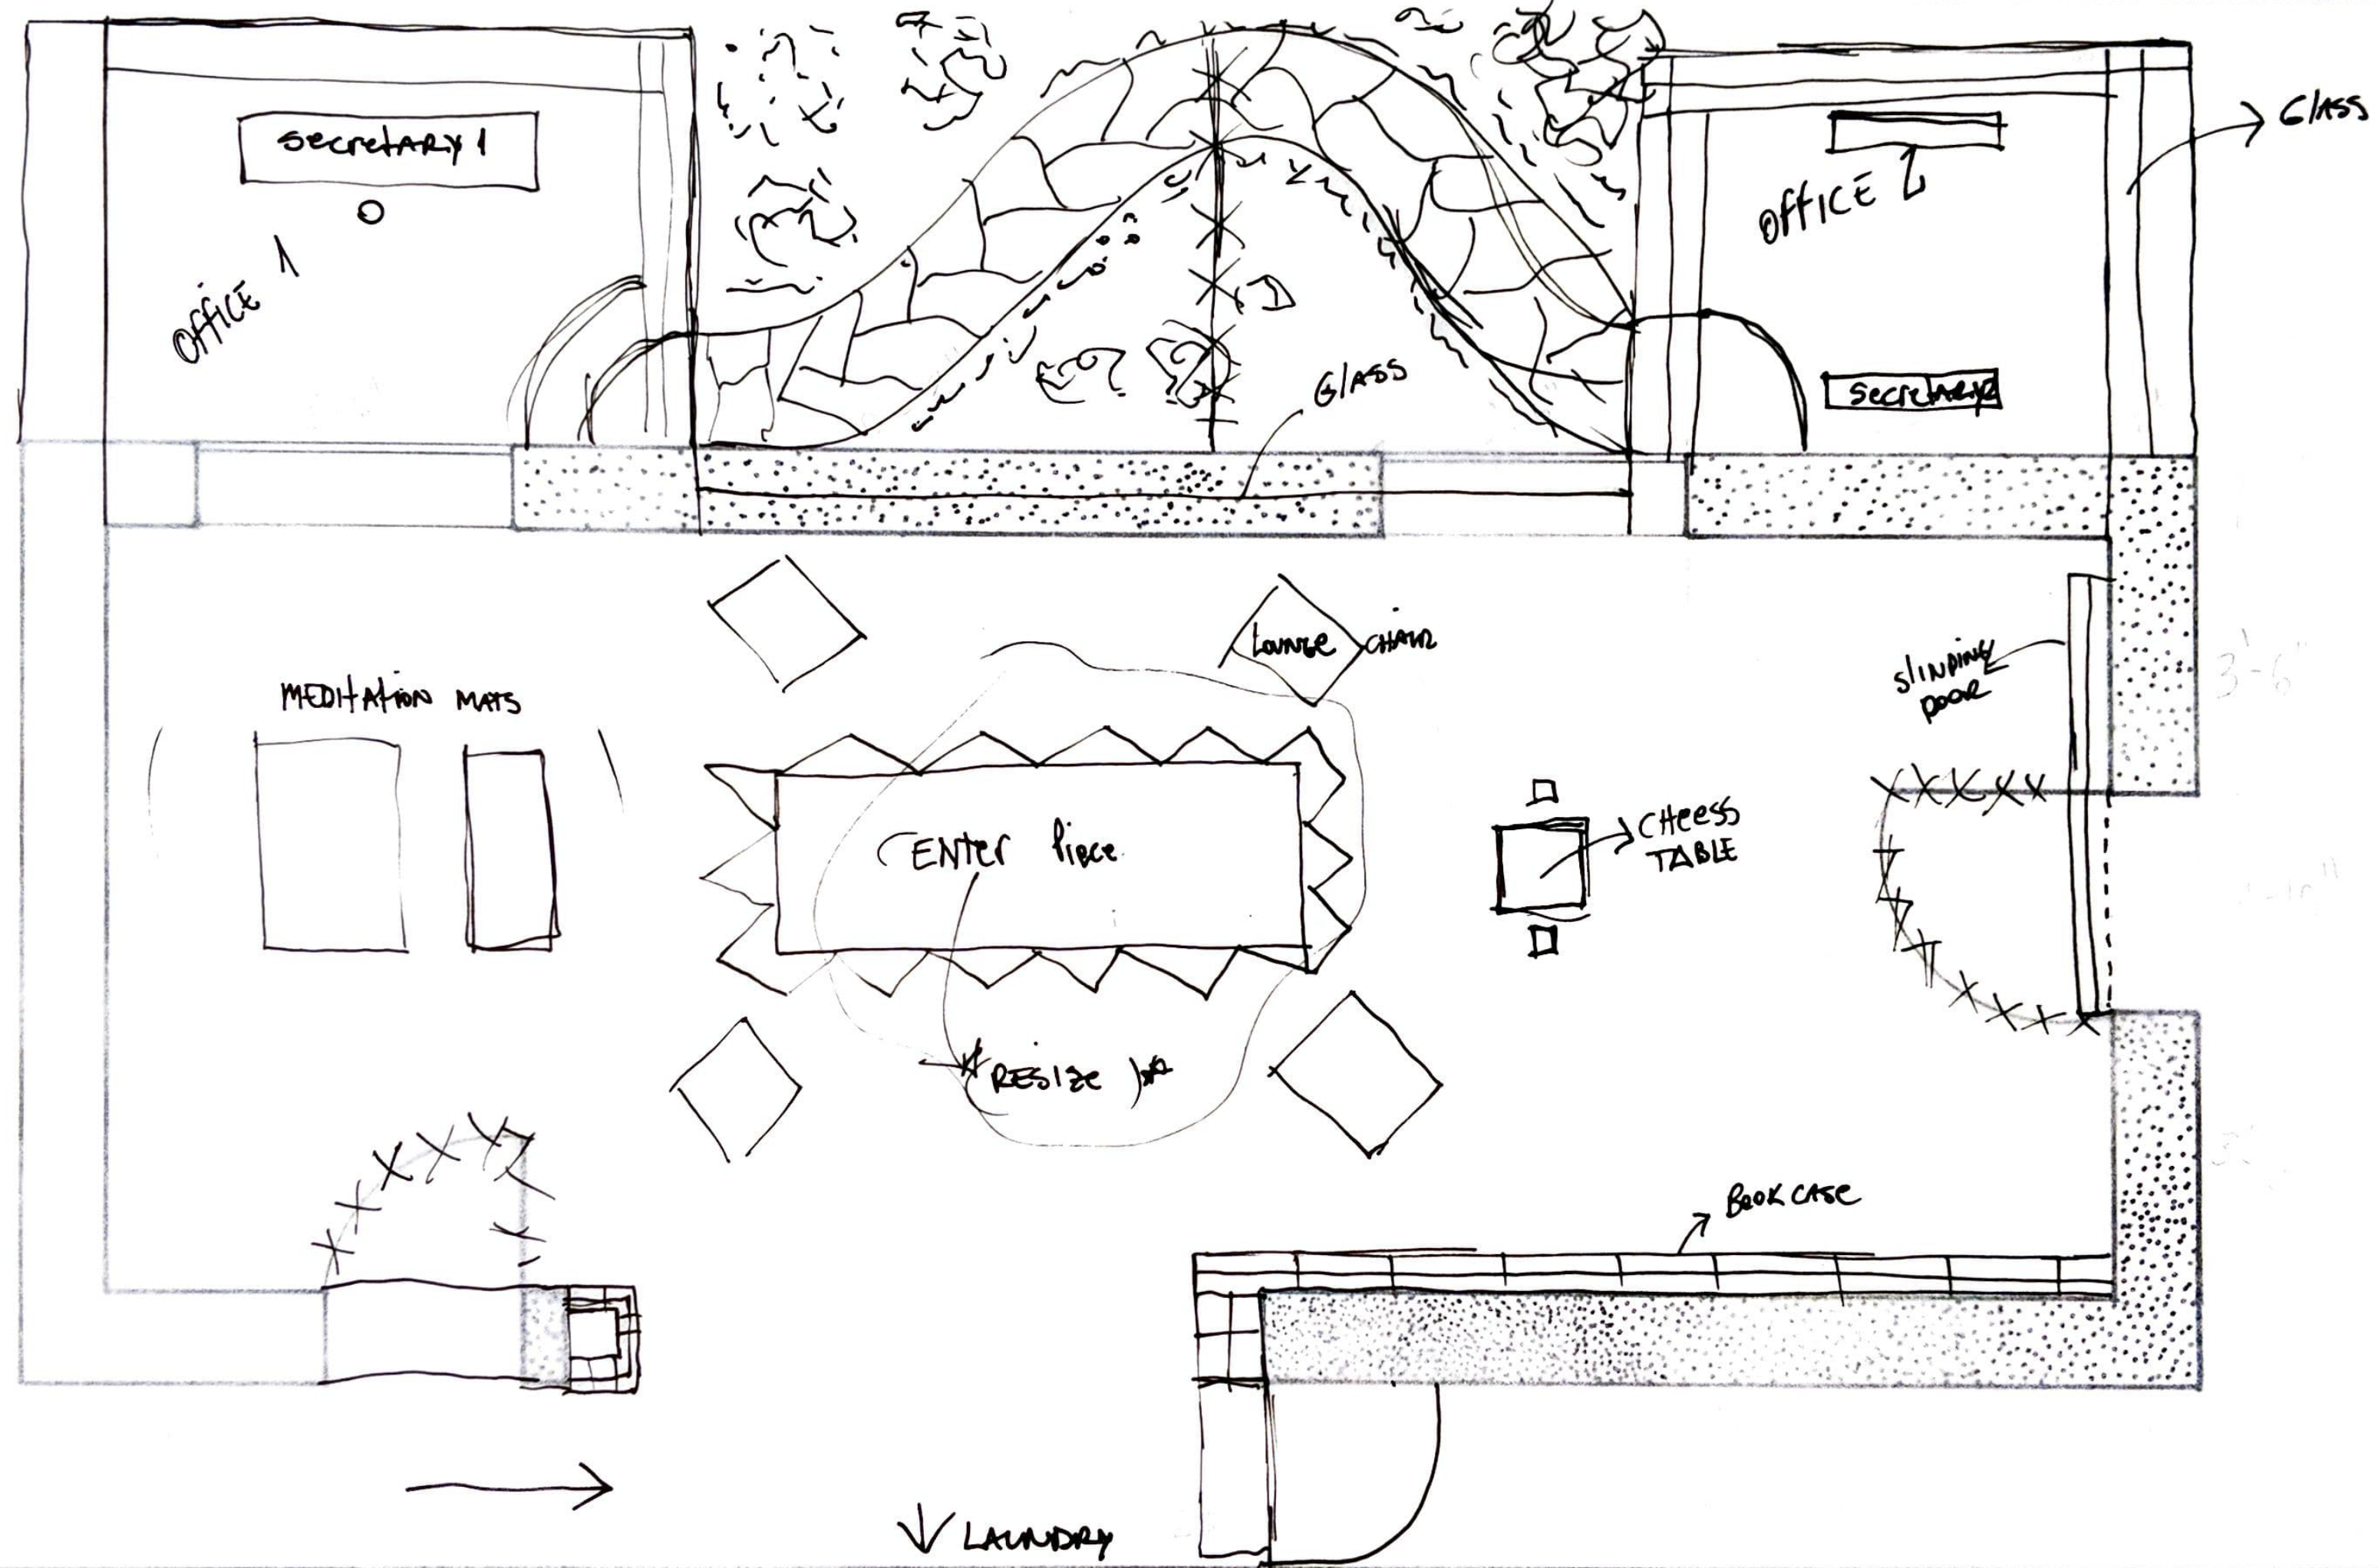

LAUNDRY  
- FLOOR PLAN -


ARCH 1101

OFFICE | LOUNGE

\$

SCALE 1/2" = 1'

# PROPOSED 03

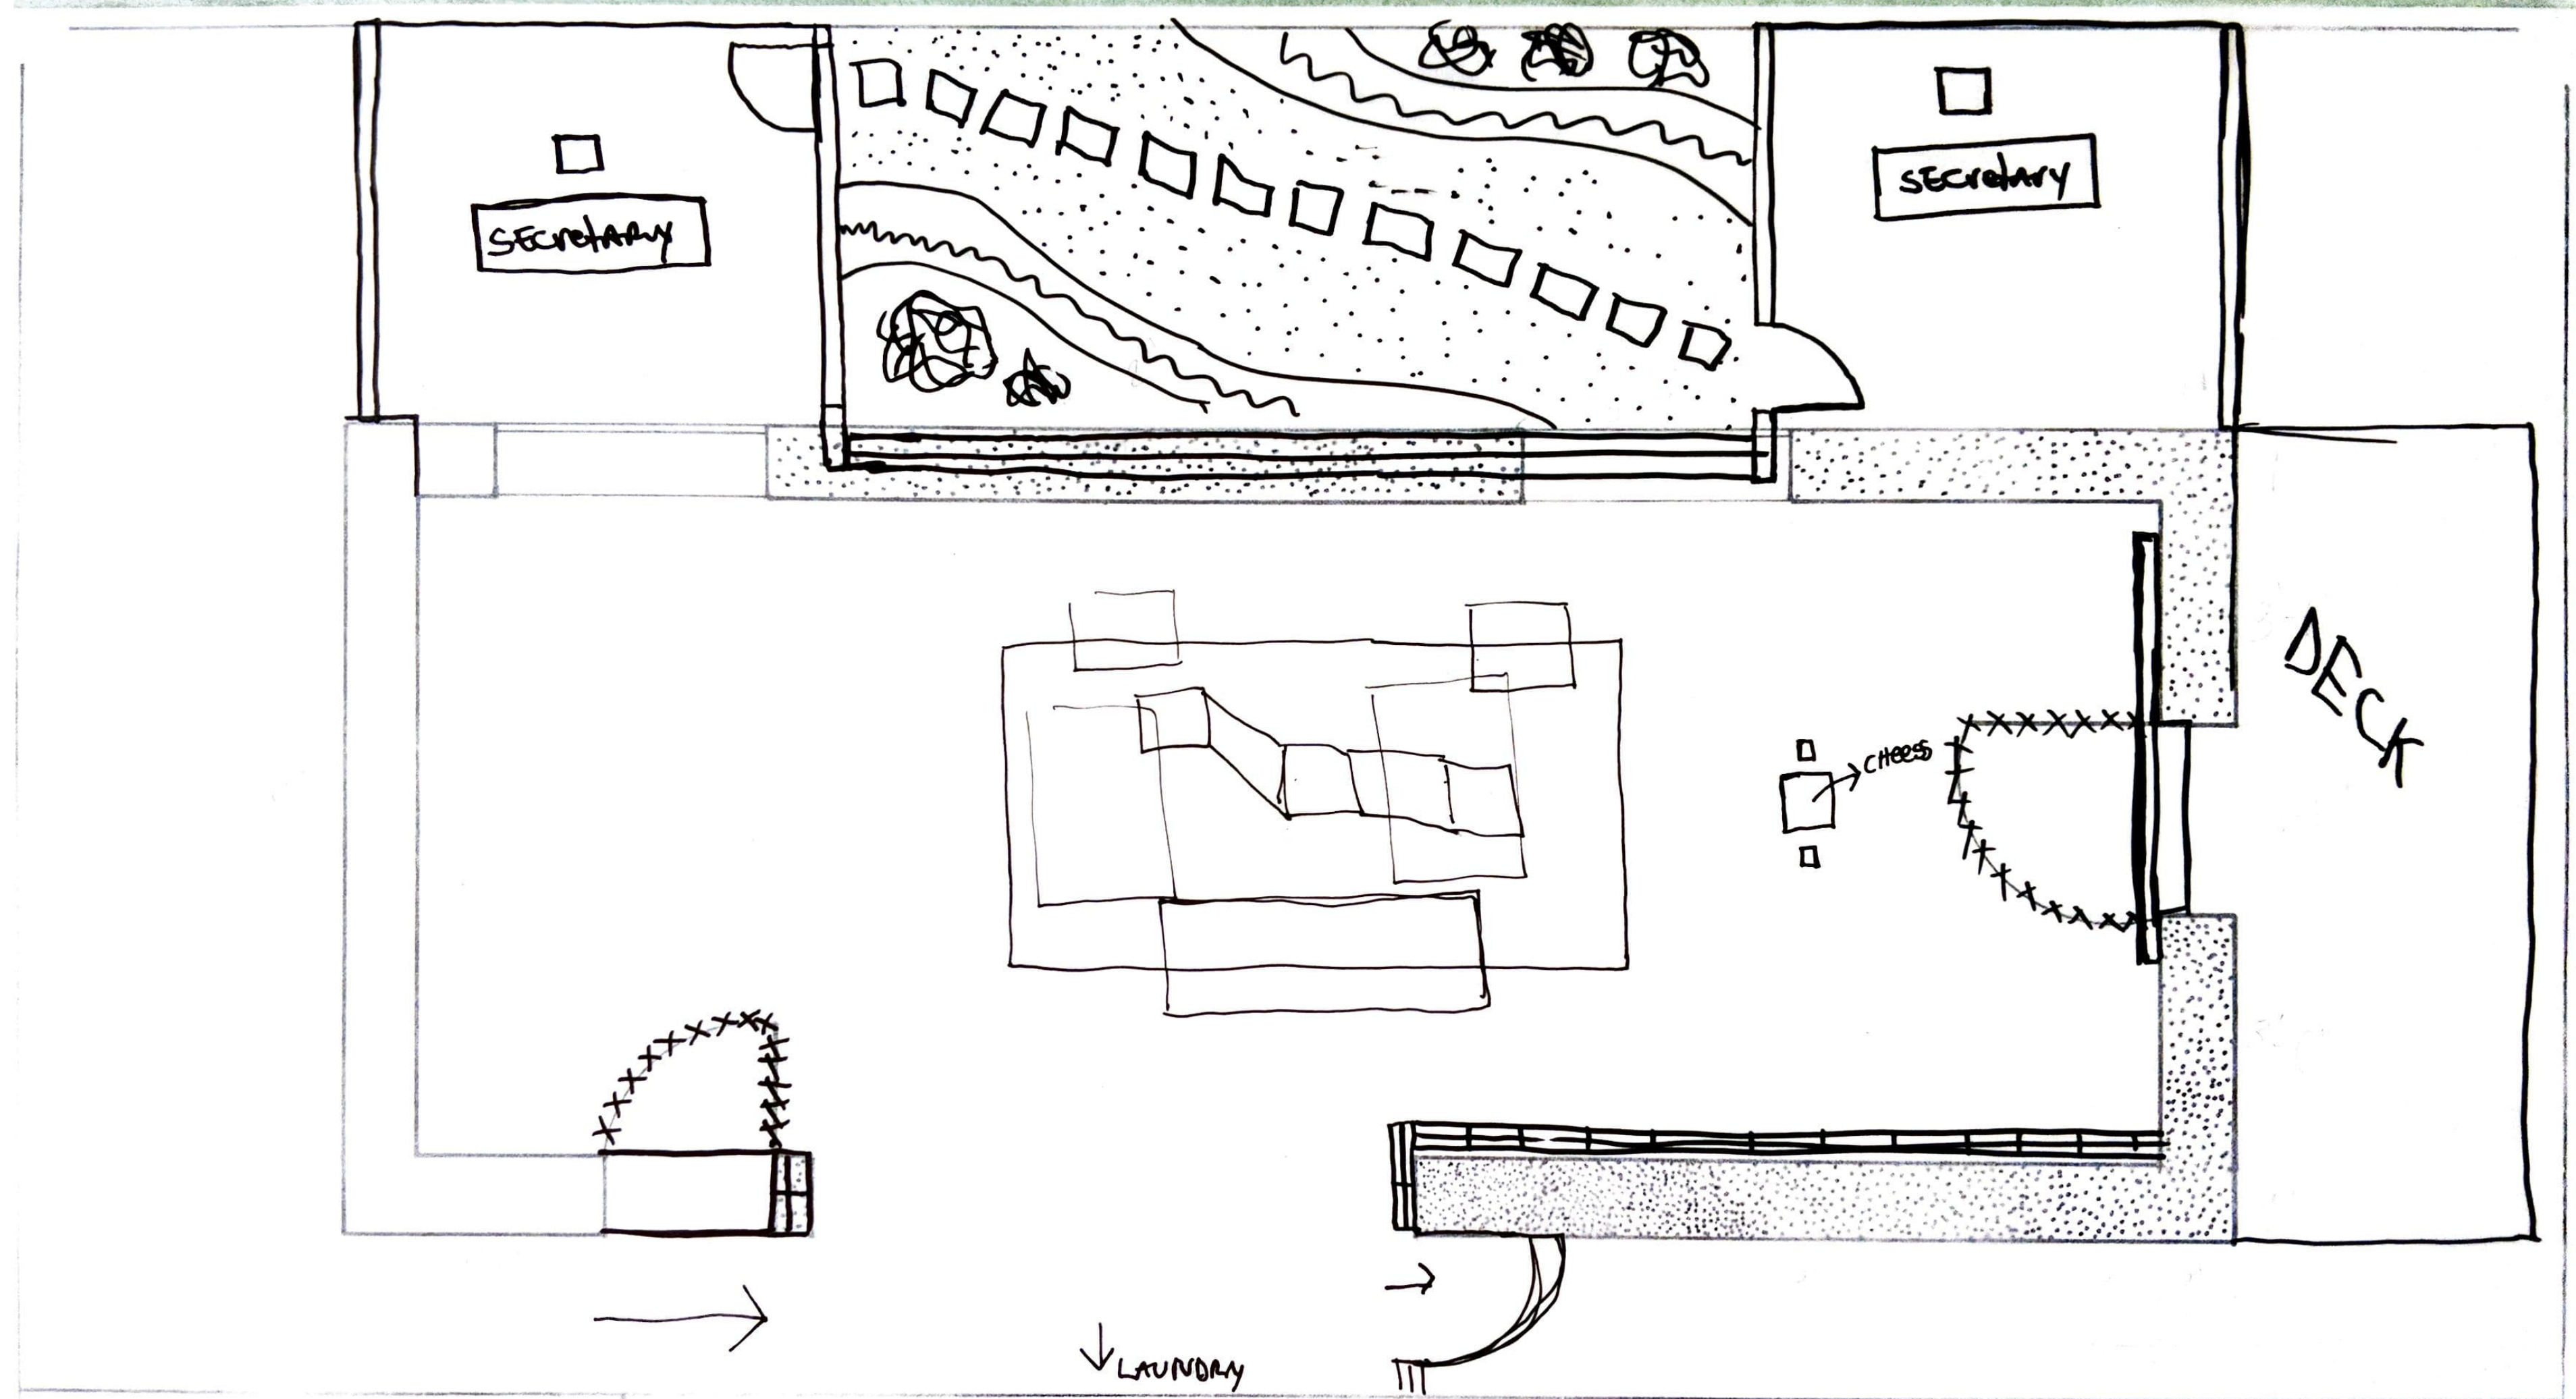


ARCH 1101

OFFICE LOUNGE

\$

SCALE 1/2"=1'


ORIGINAL ROOM (BEDROOM)

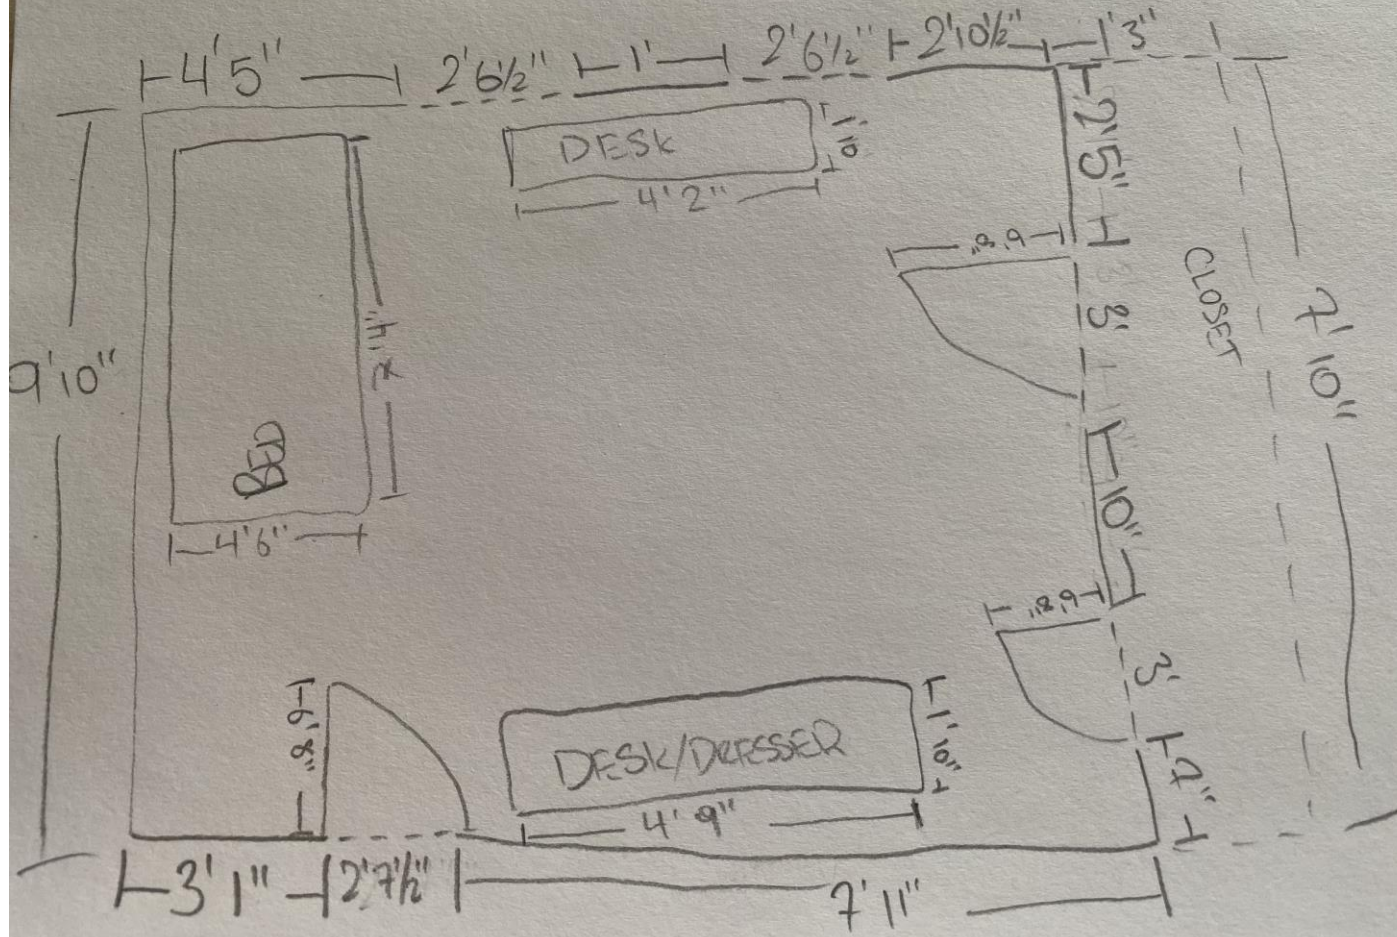

# Original Floor Sketch



---



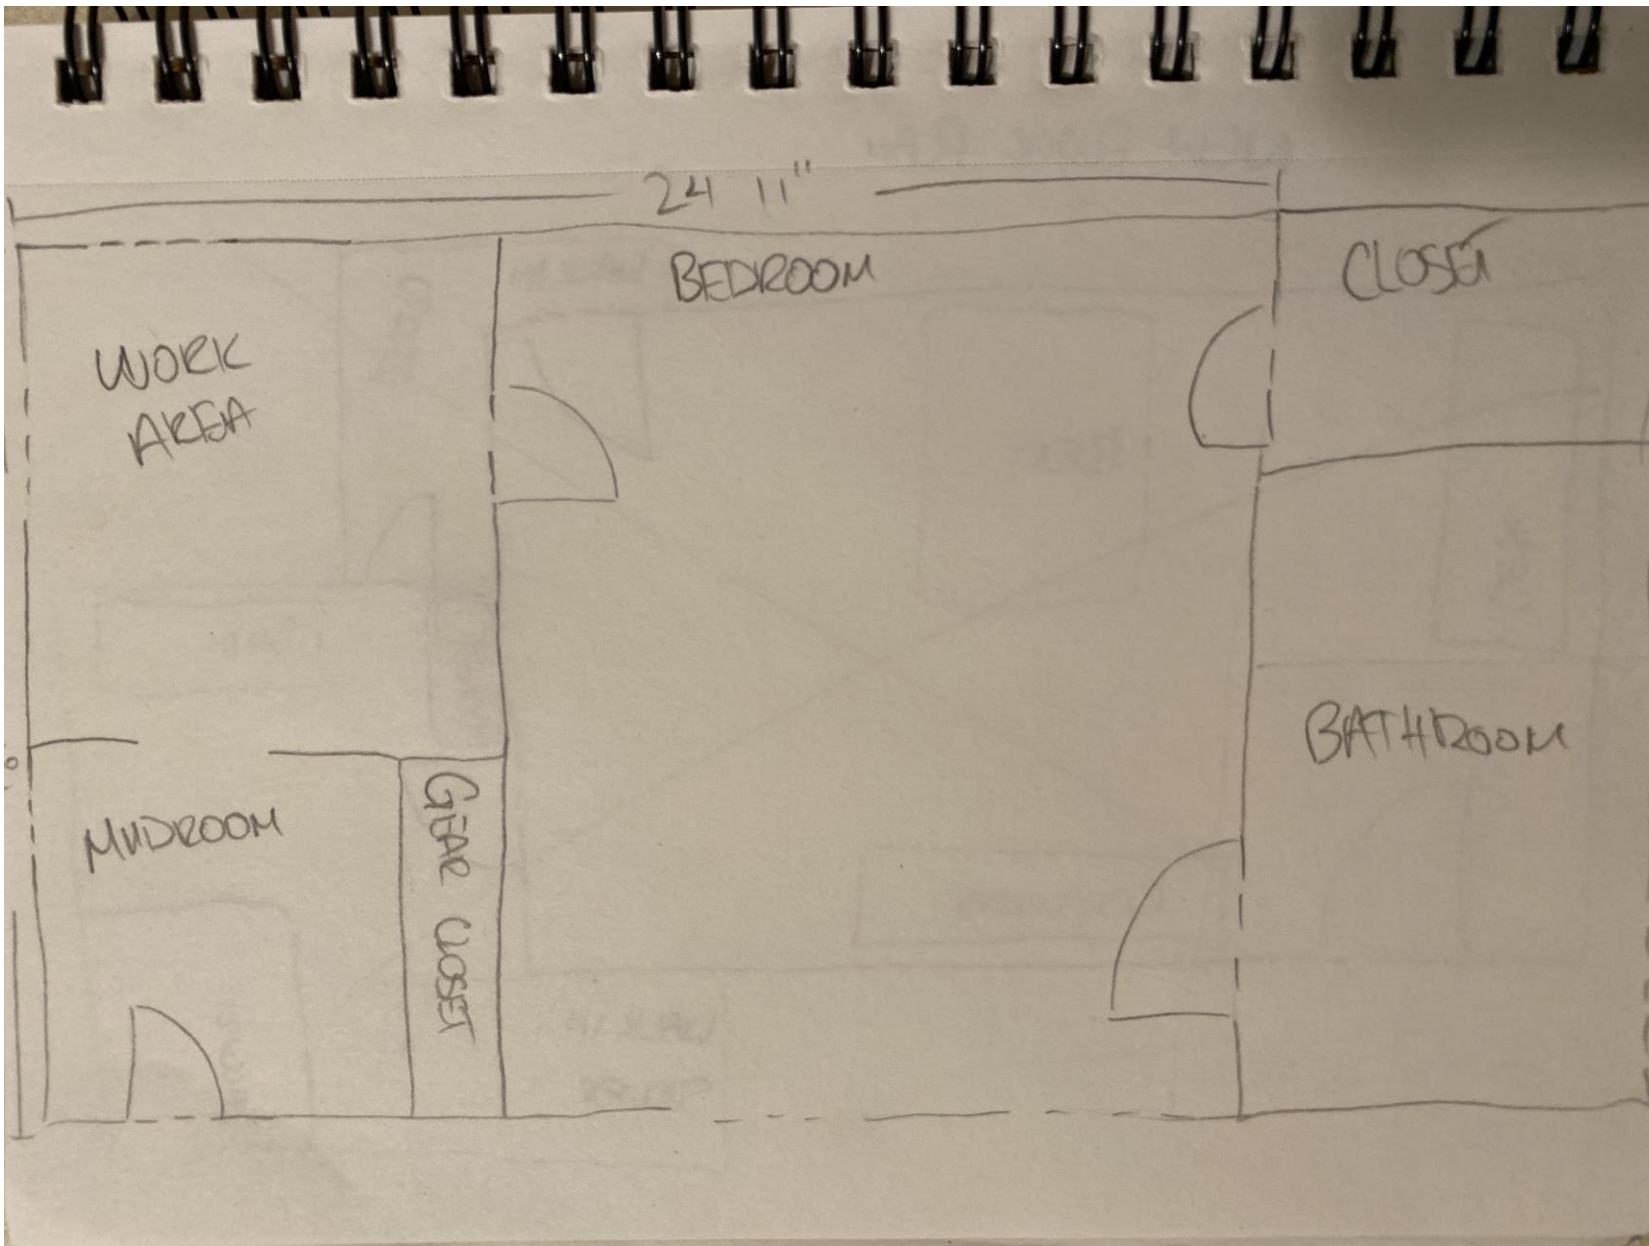







# New Floor Sketch




---

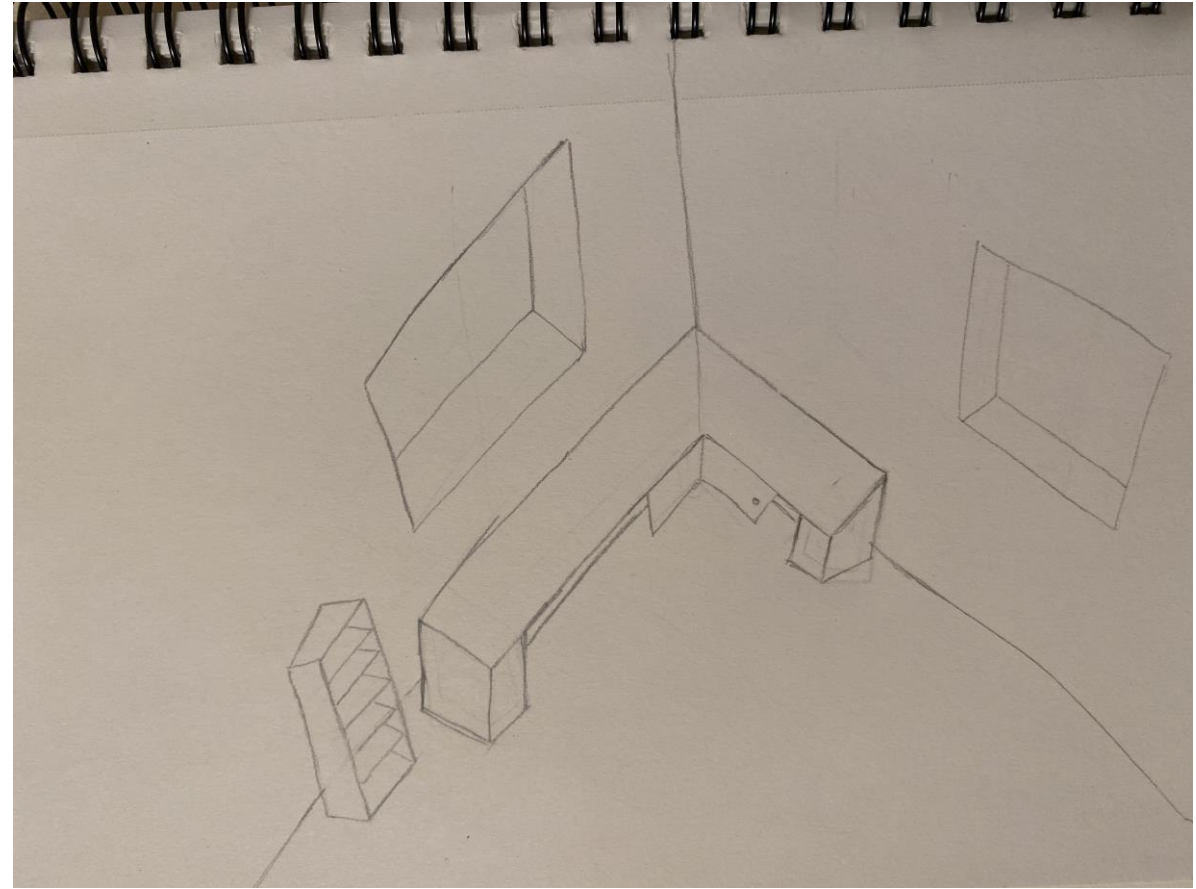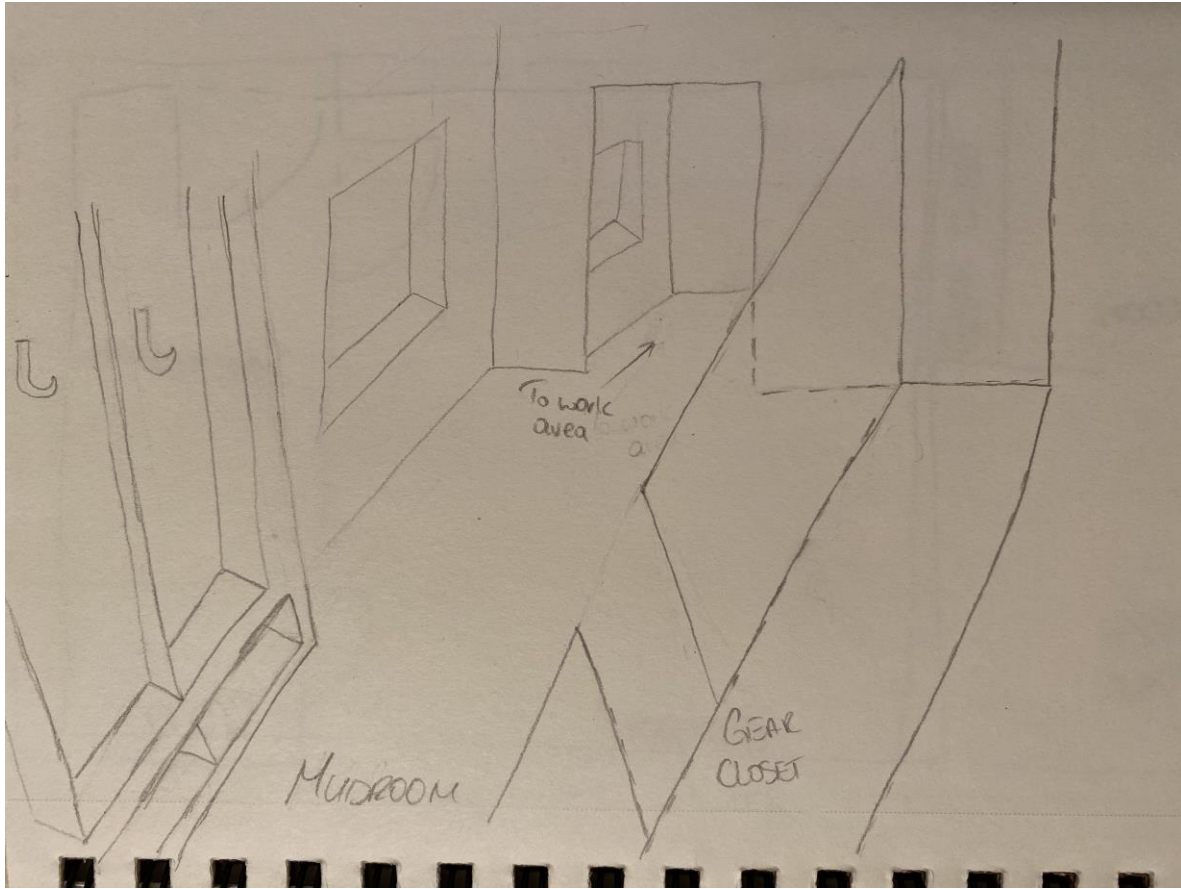


---

Mudroom & Work Area Sketch

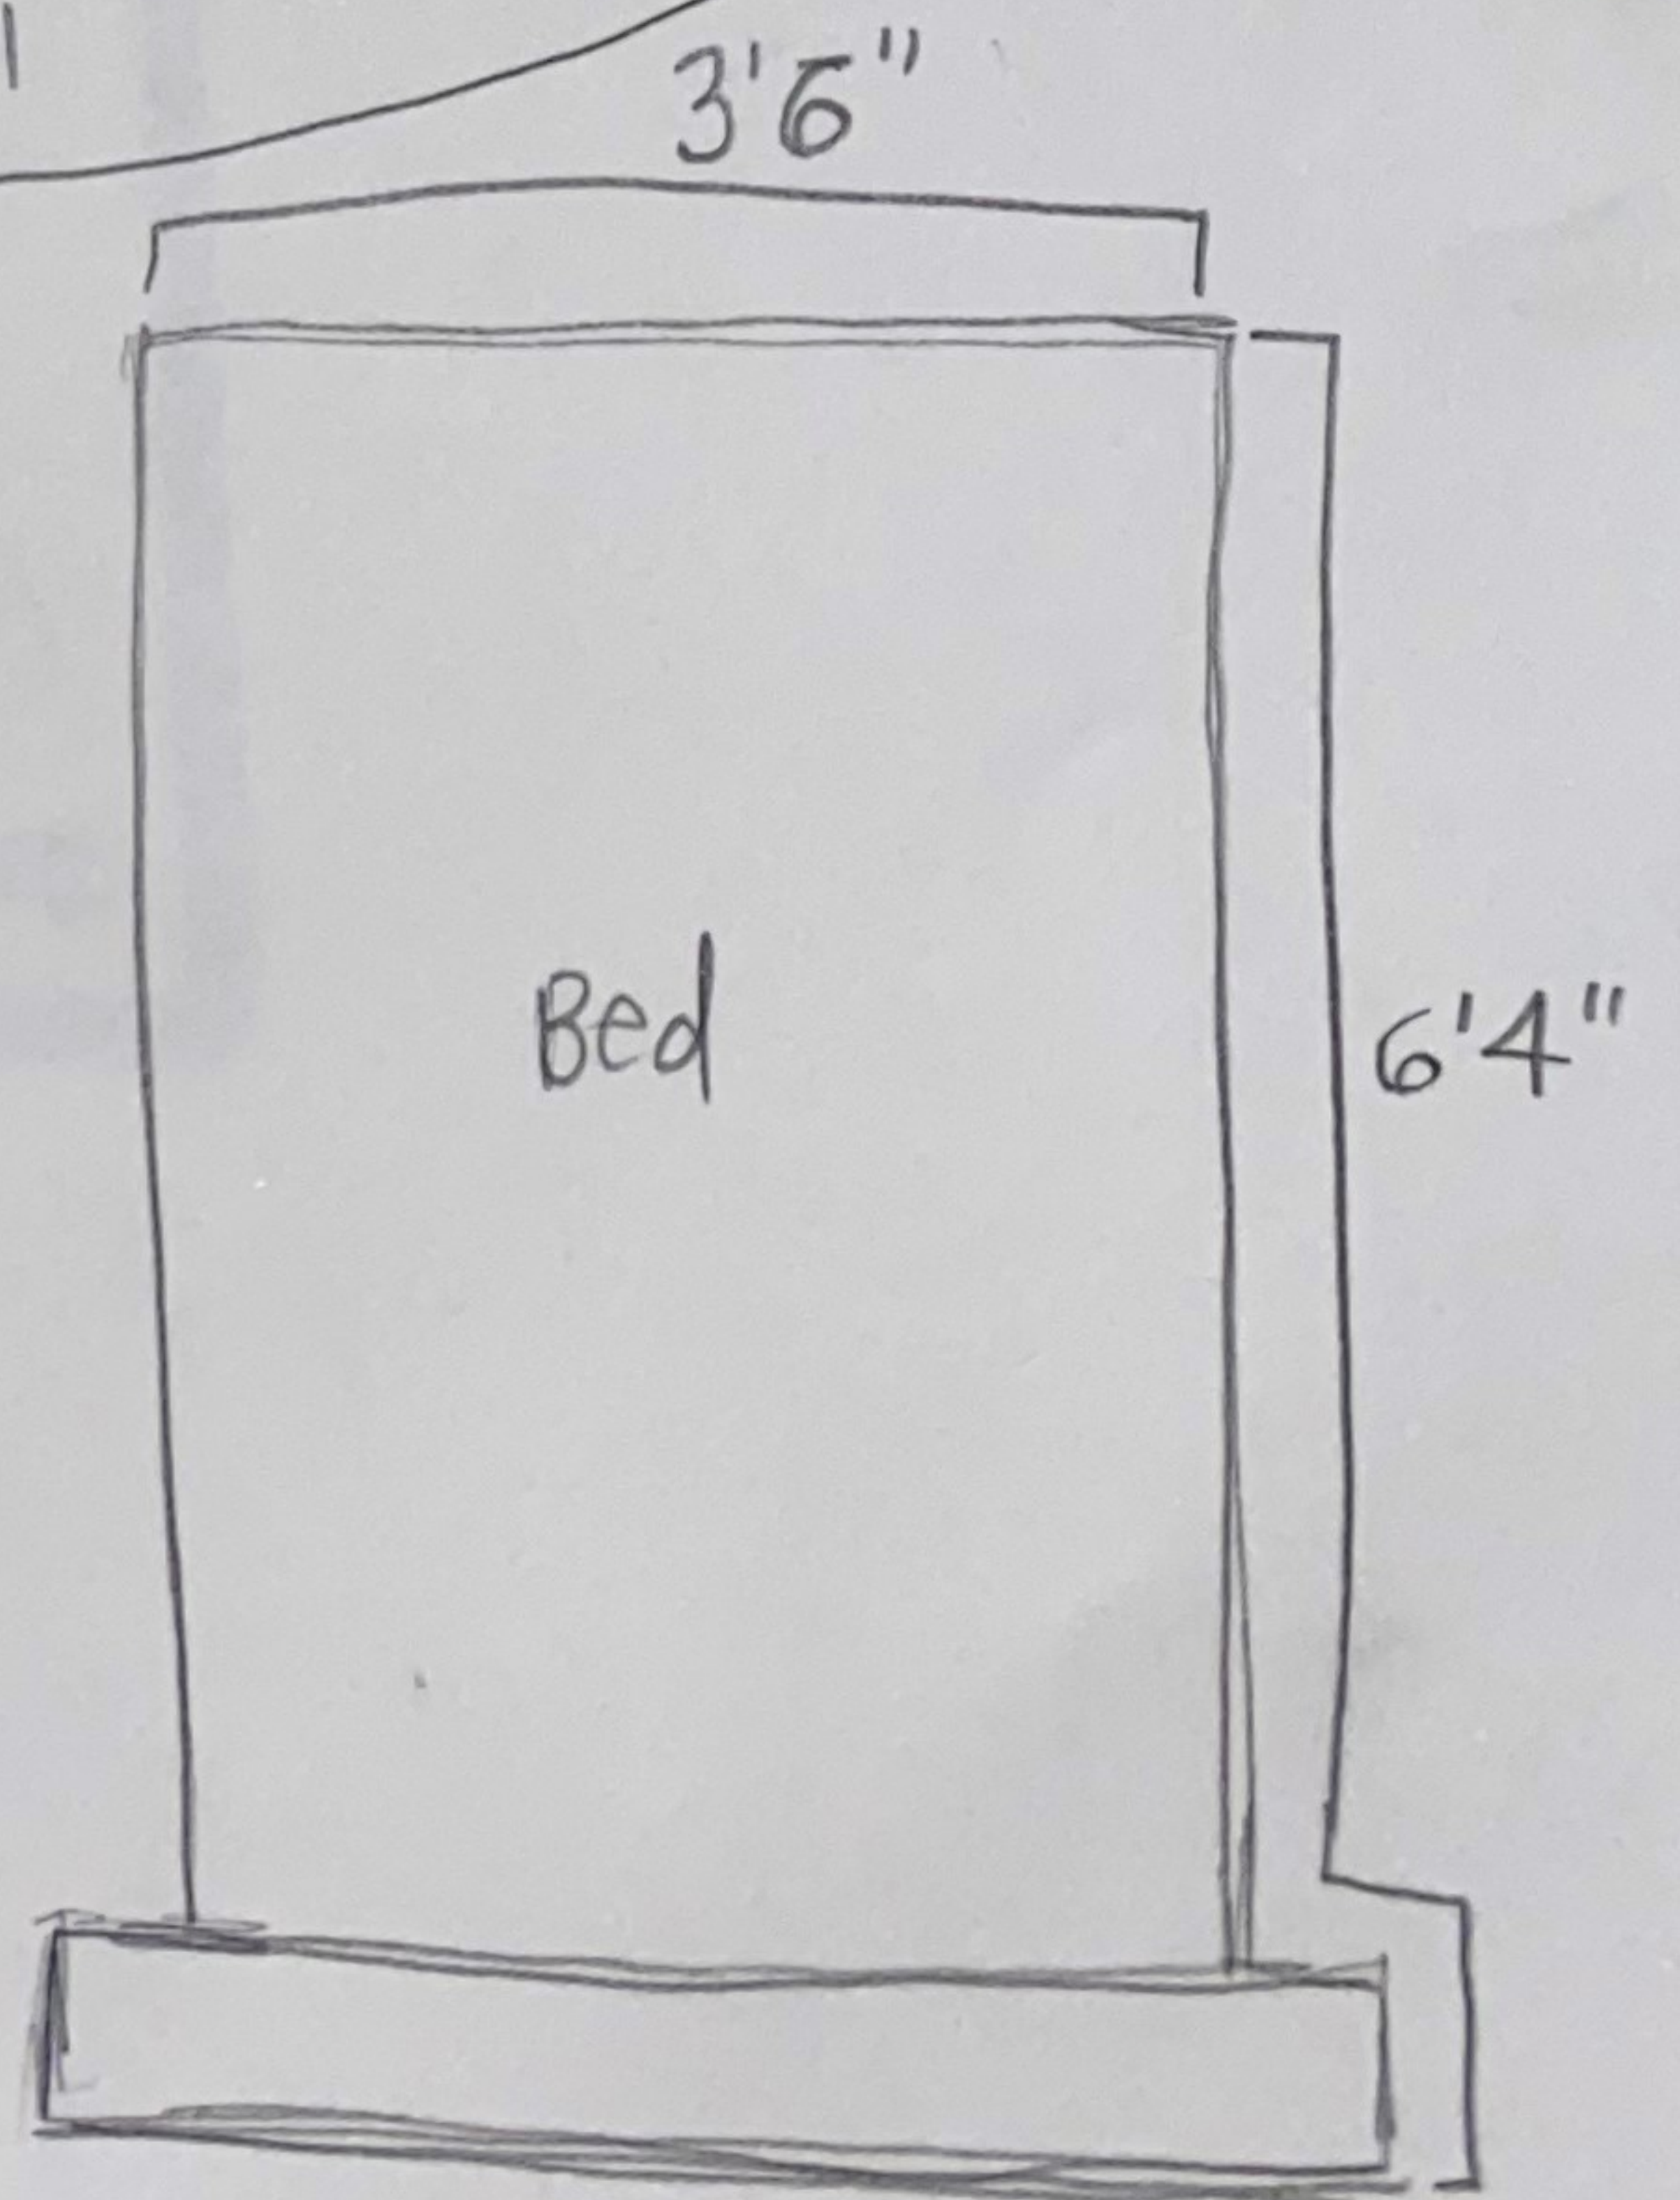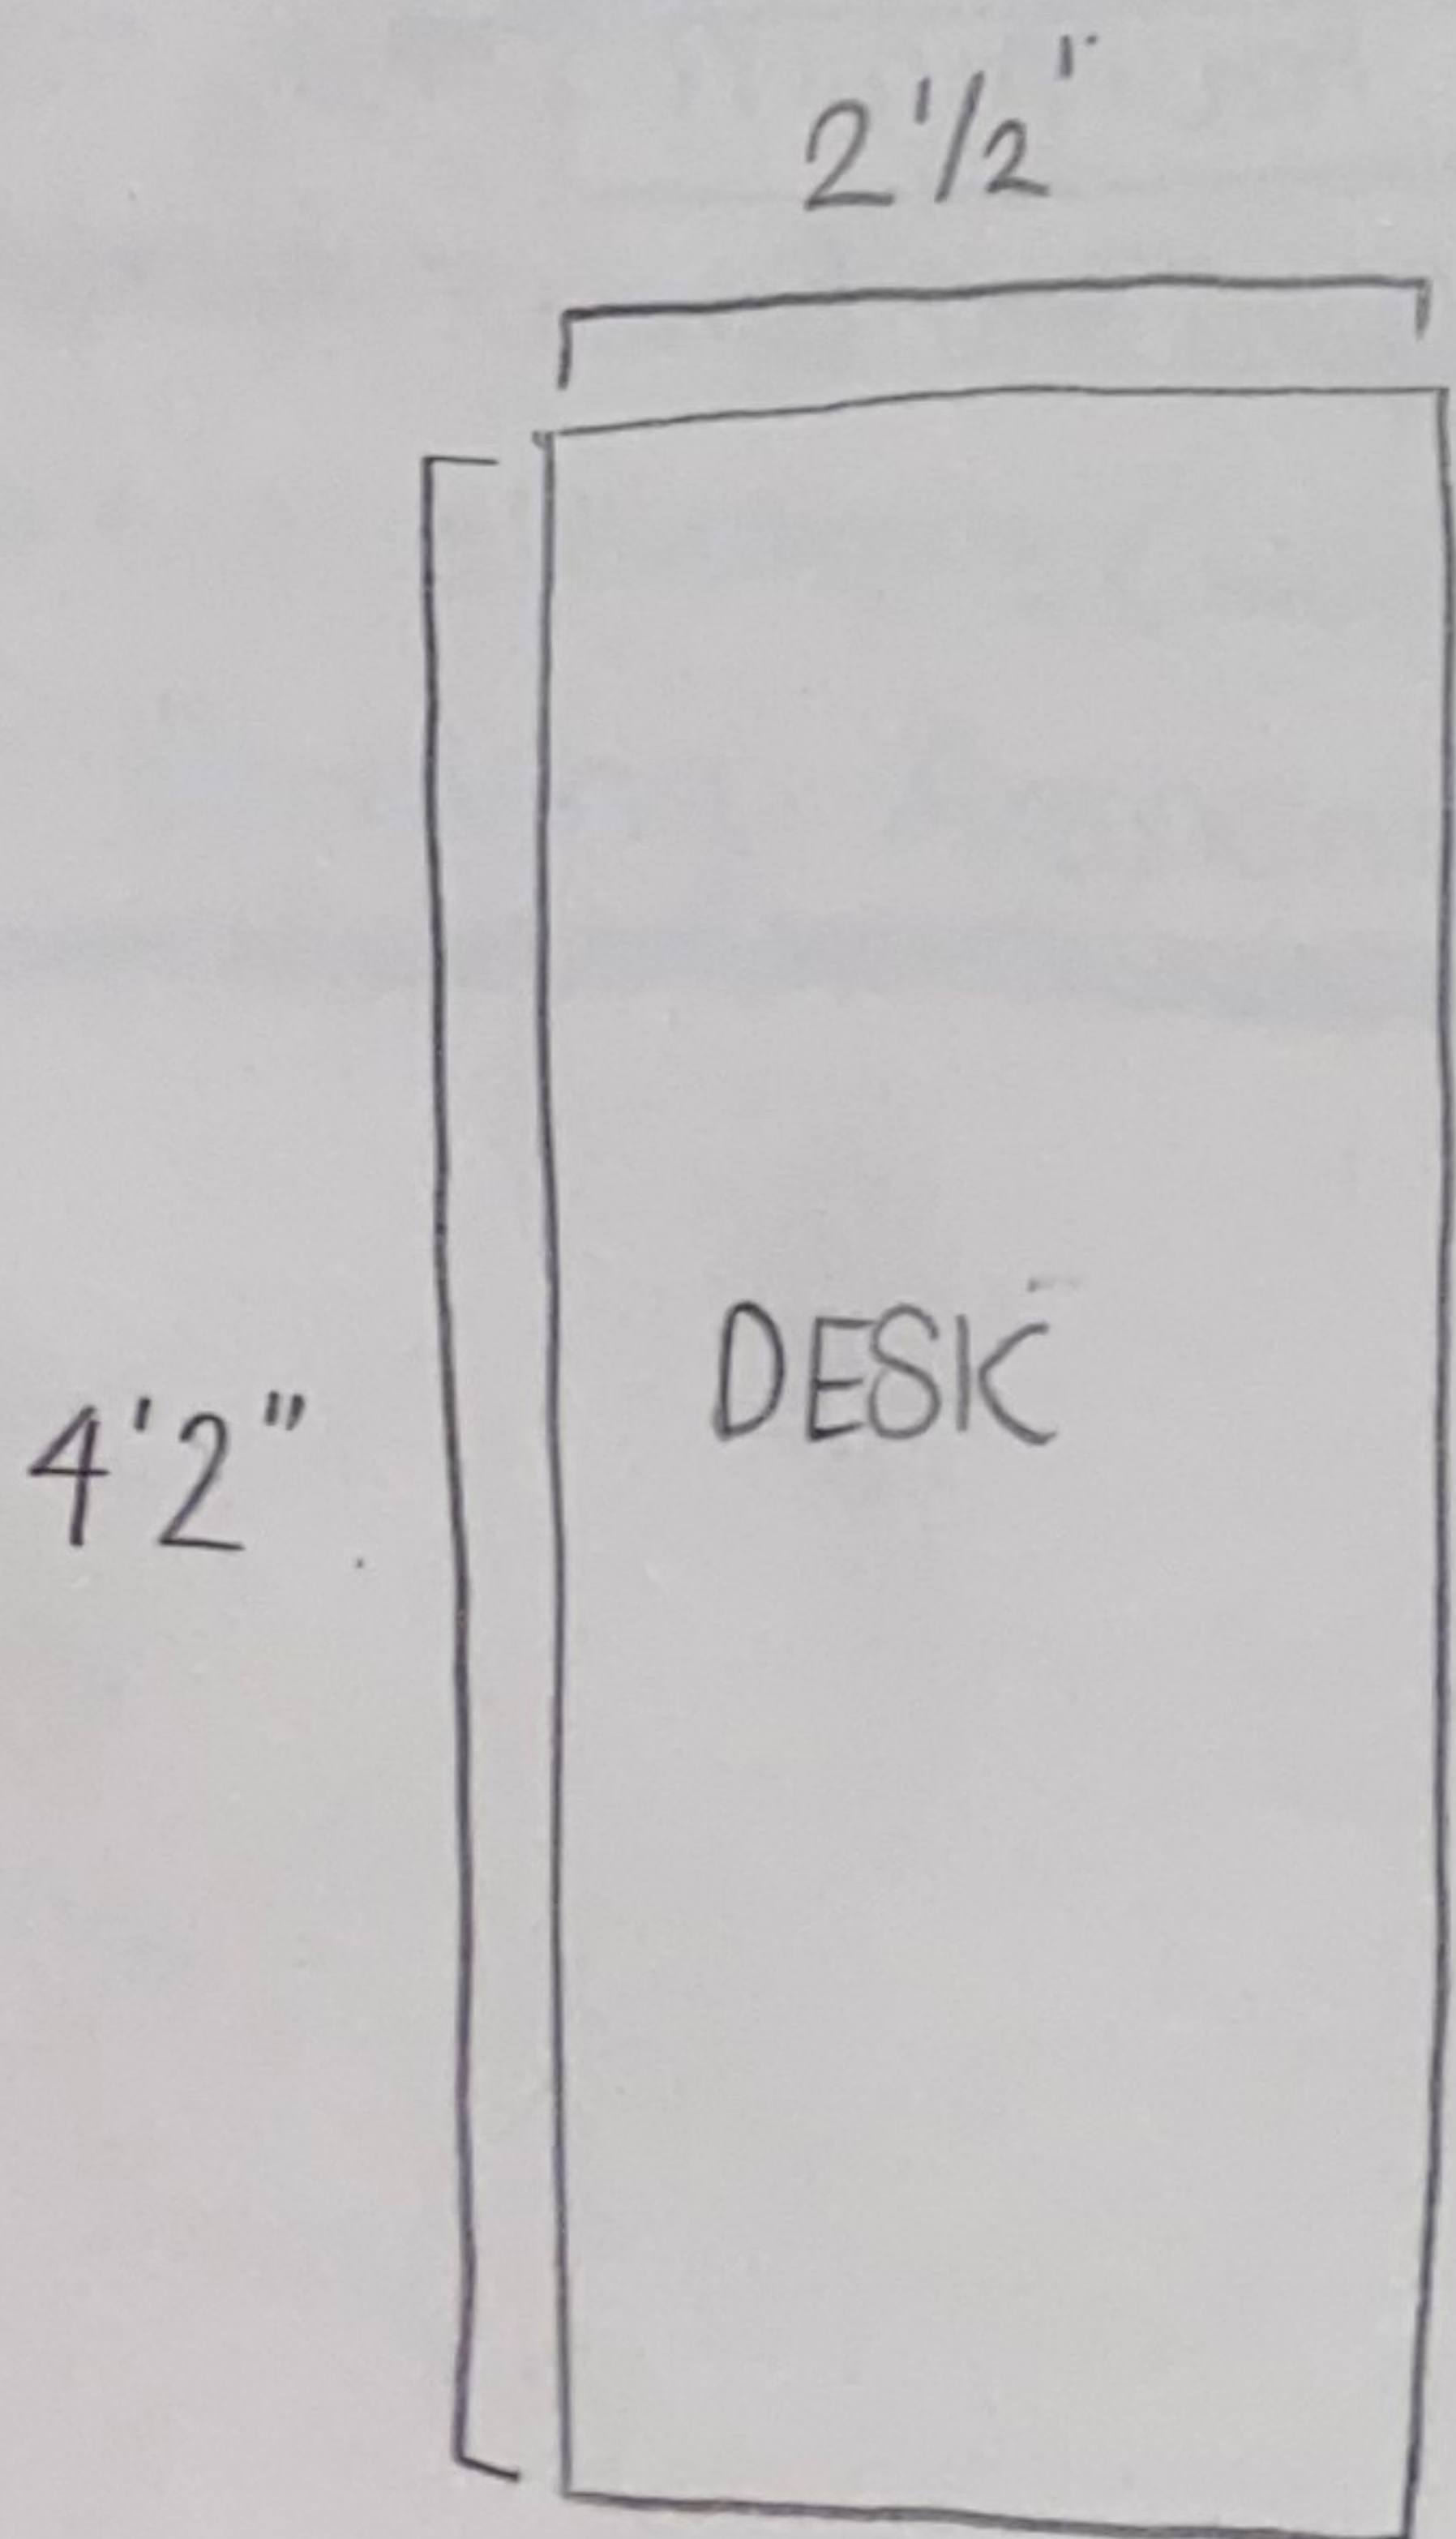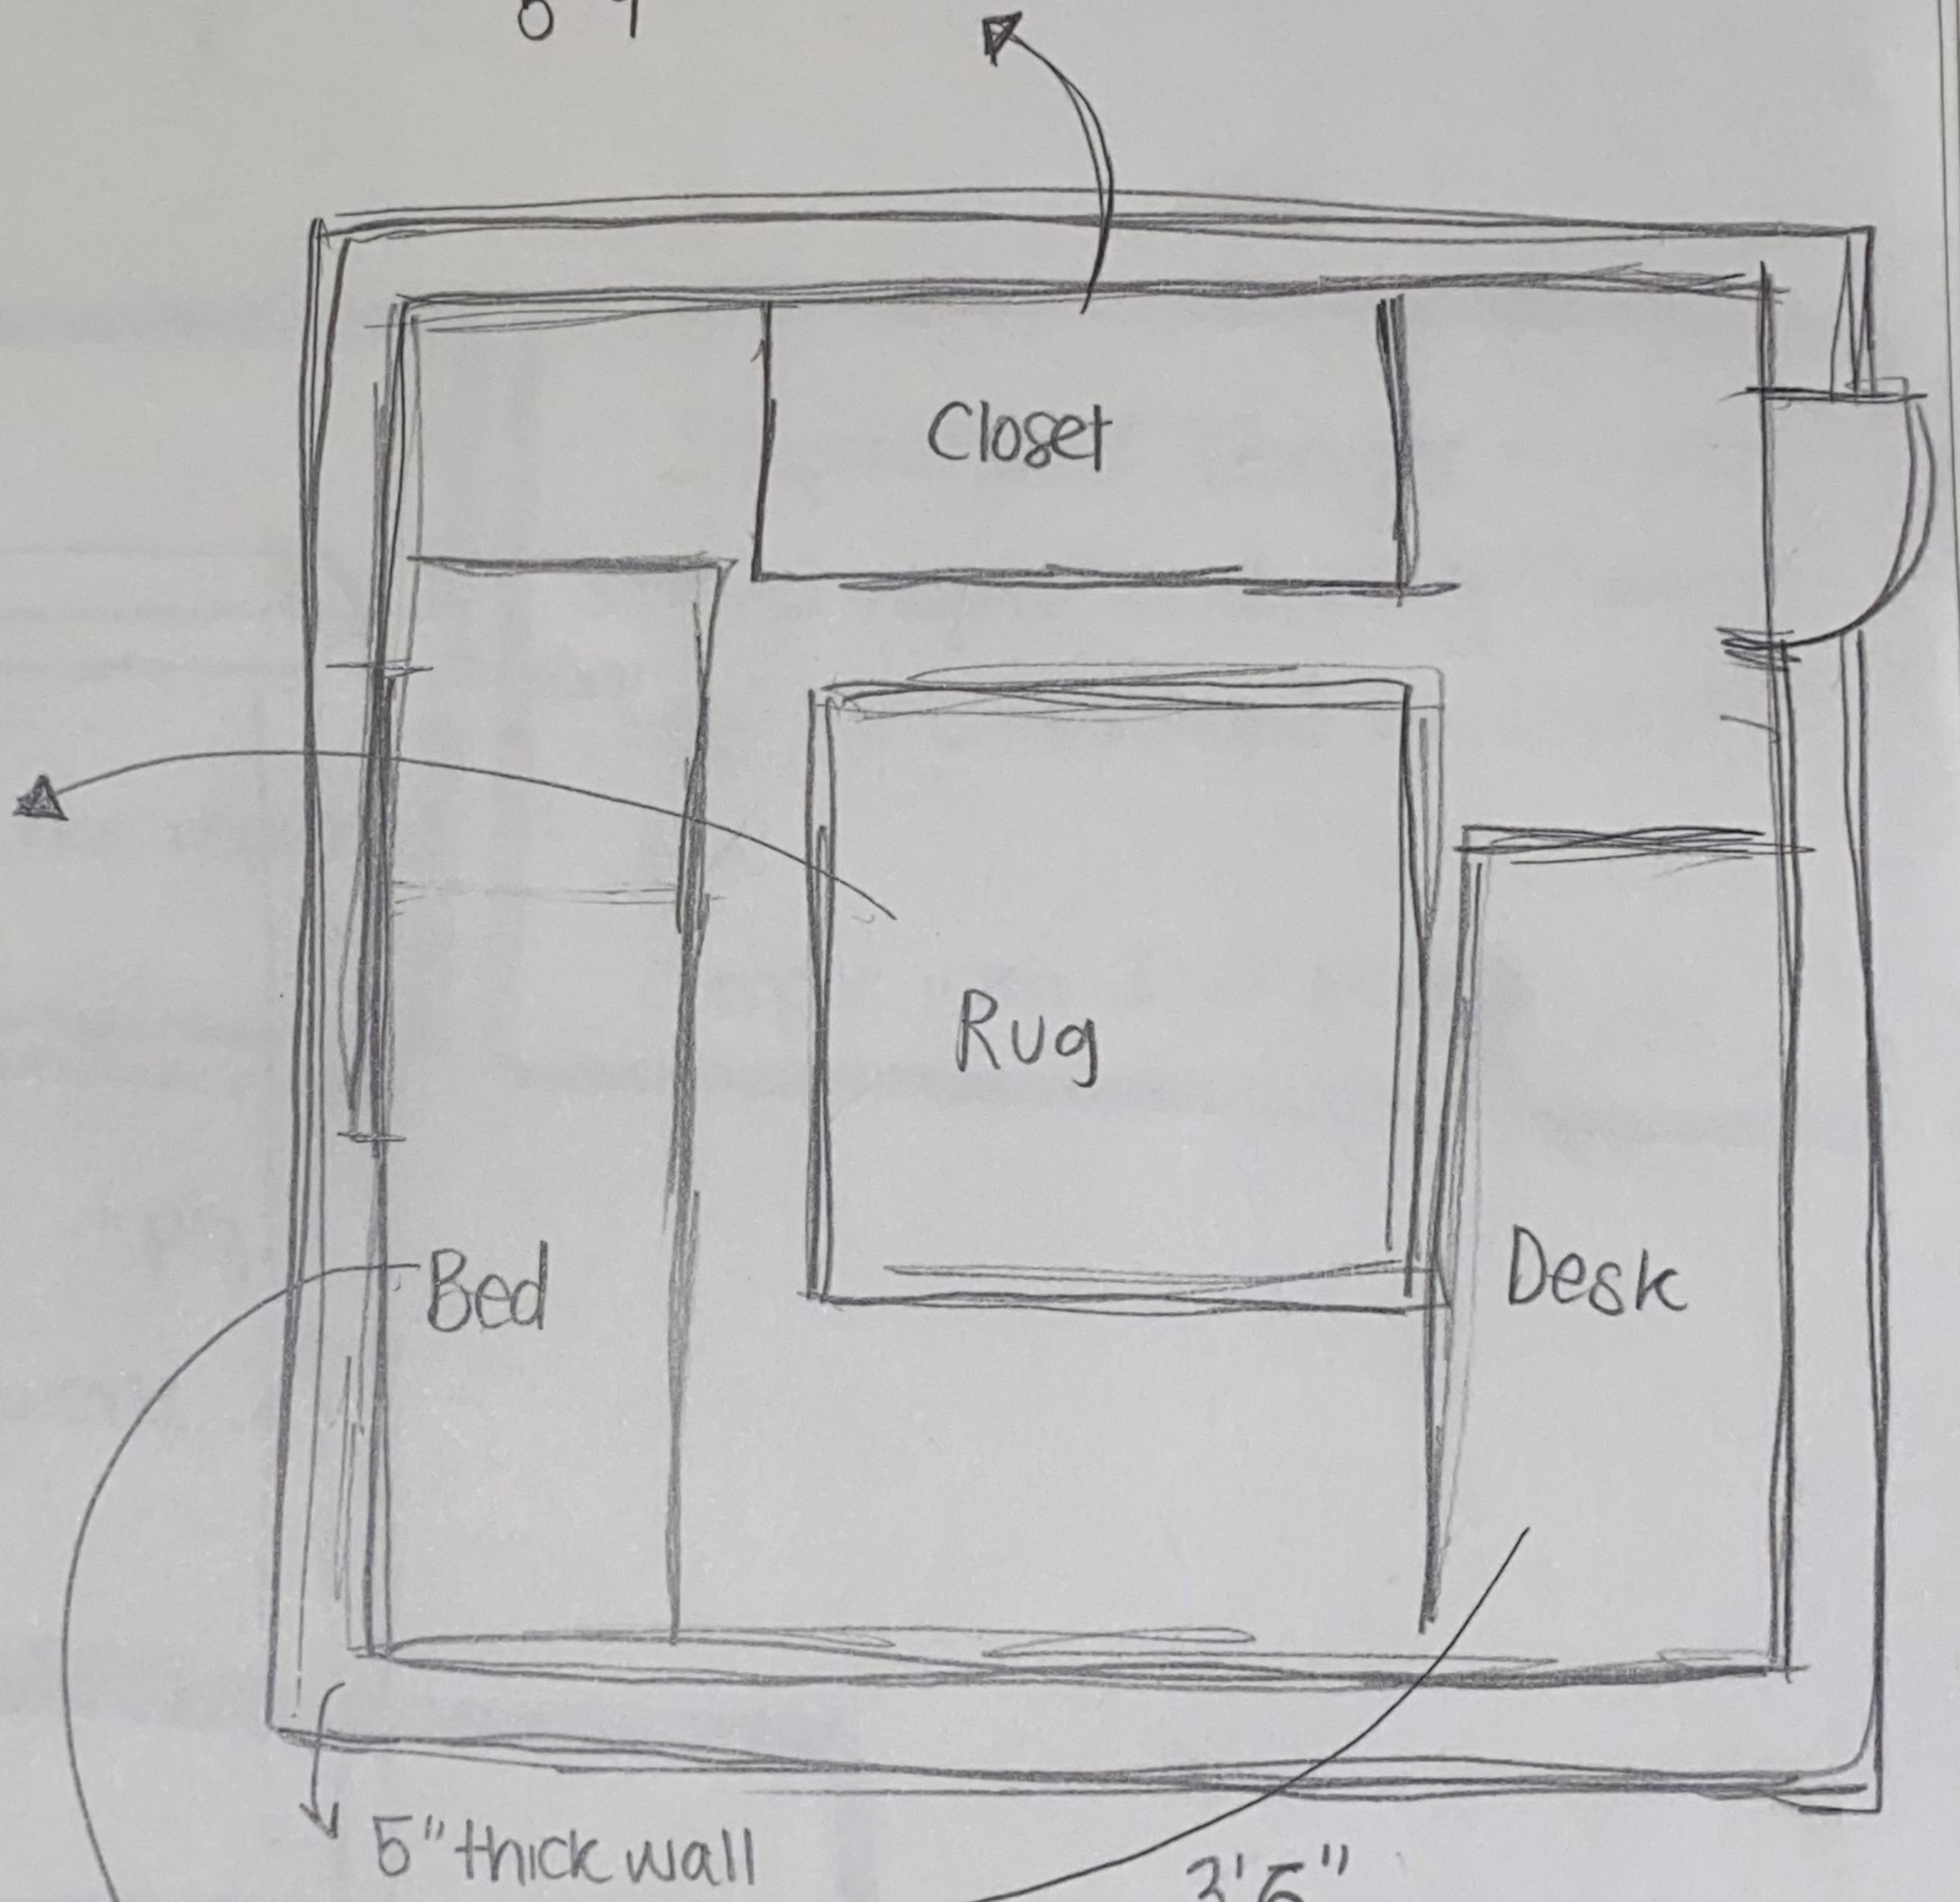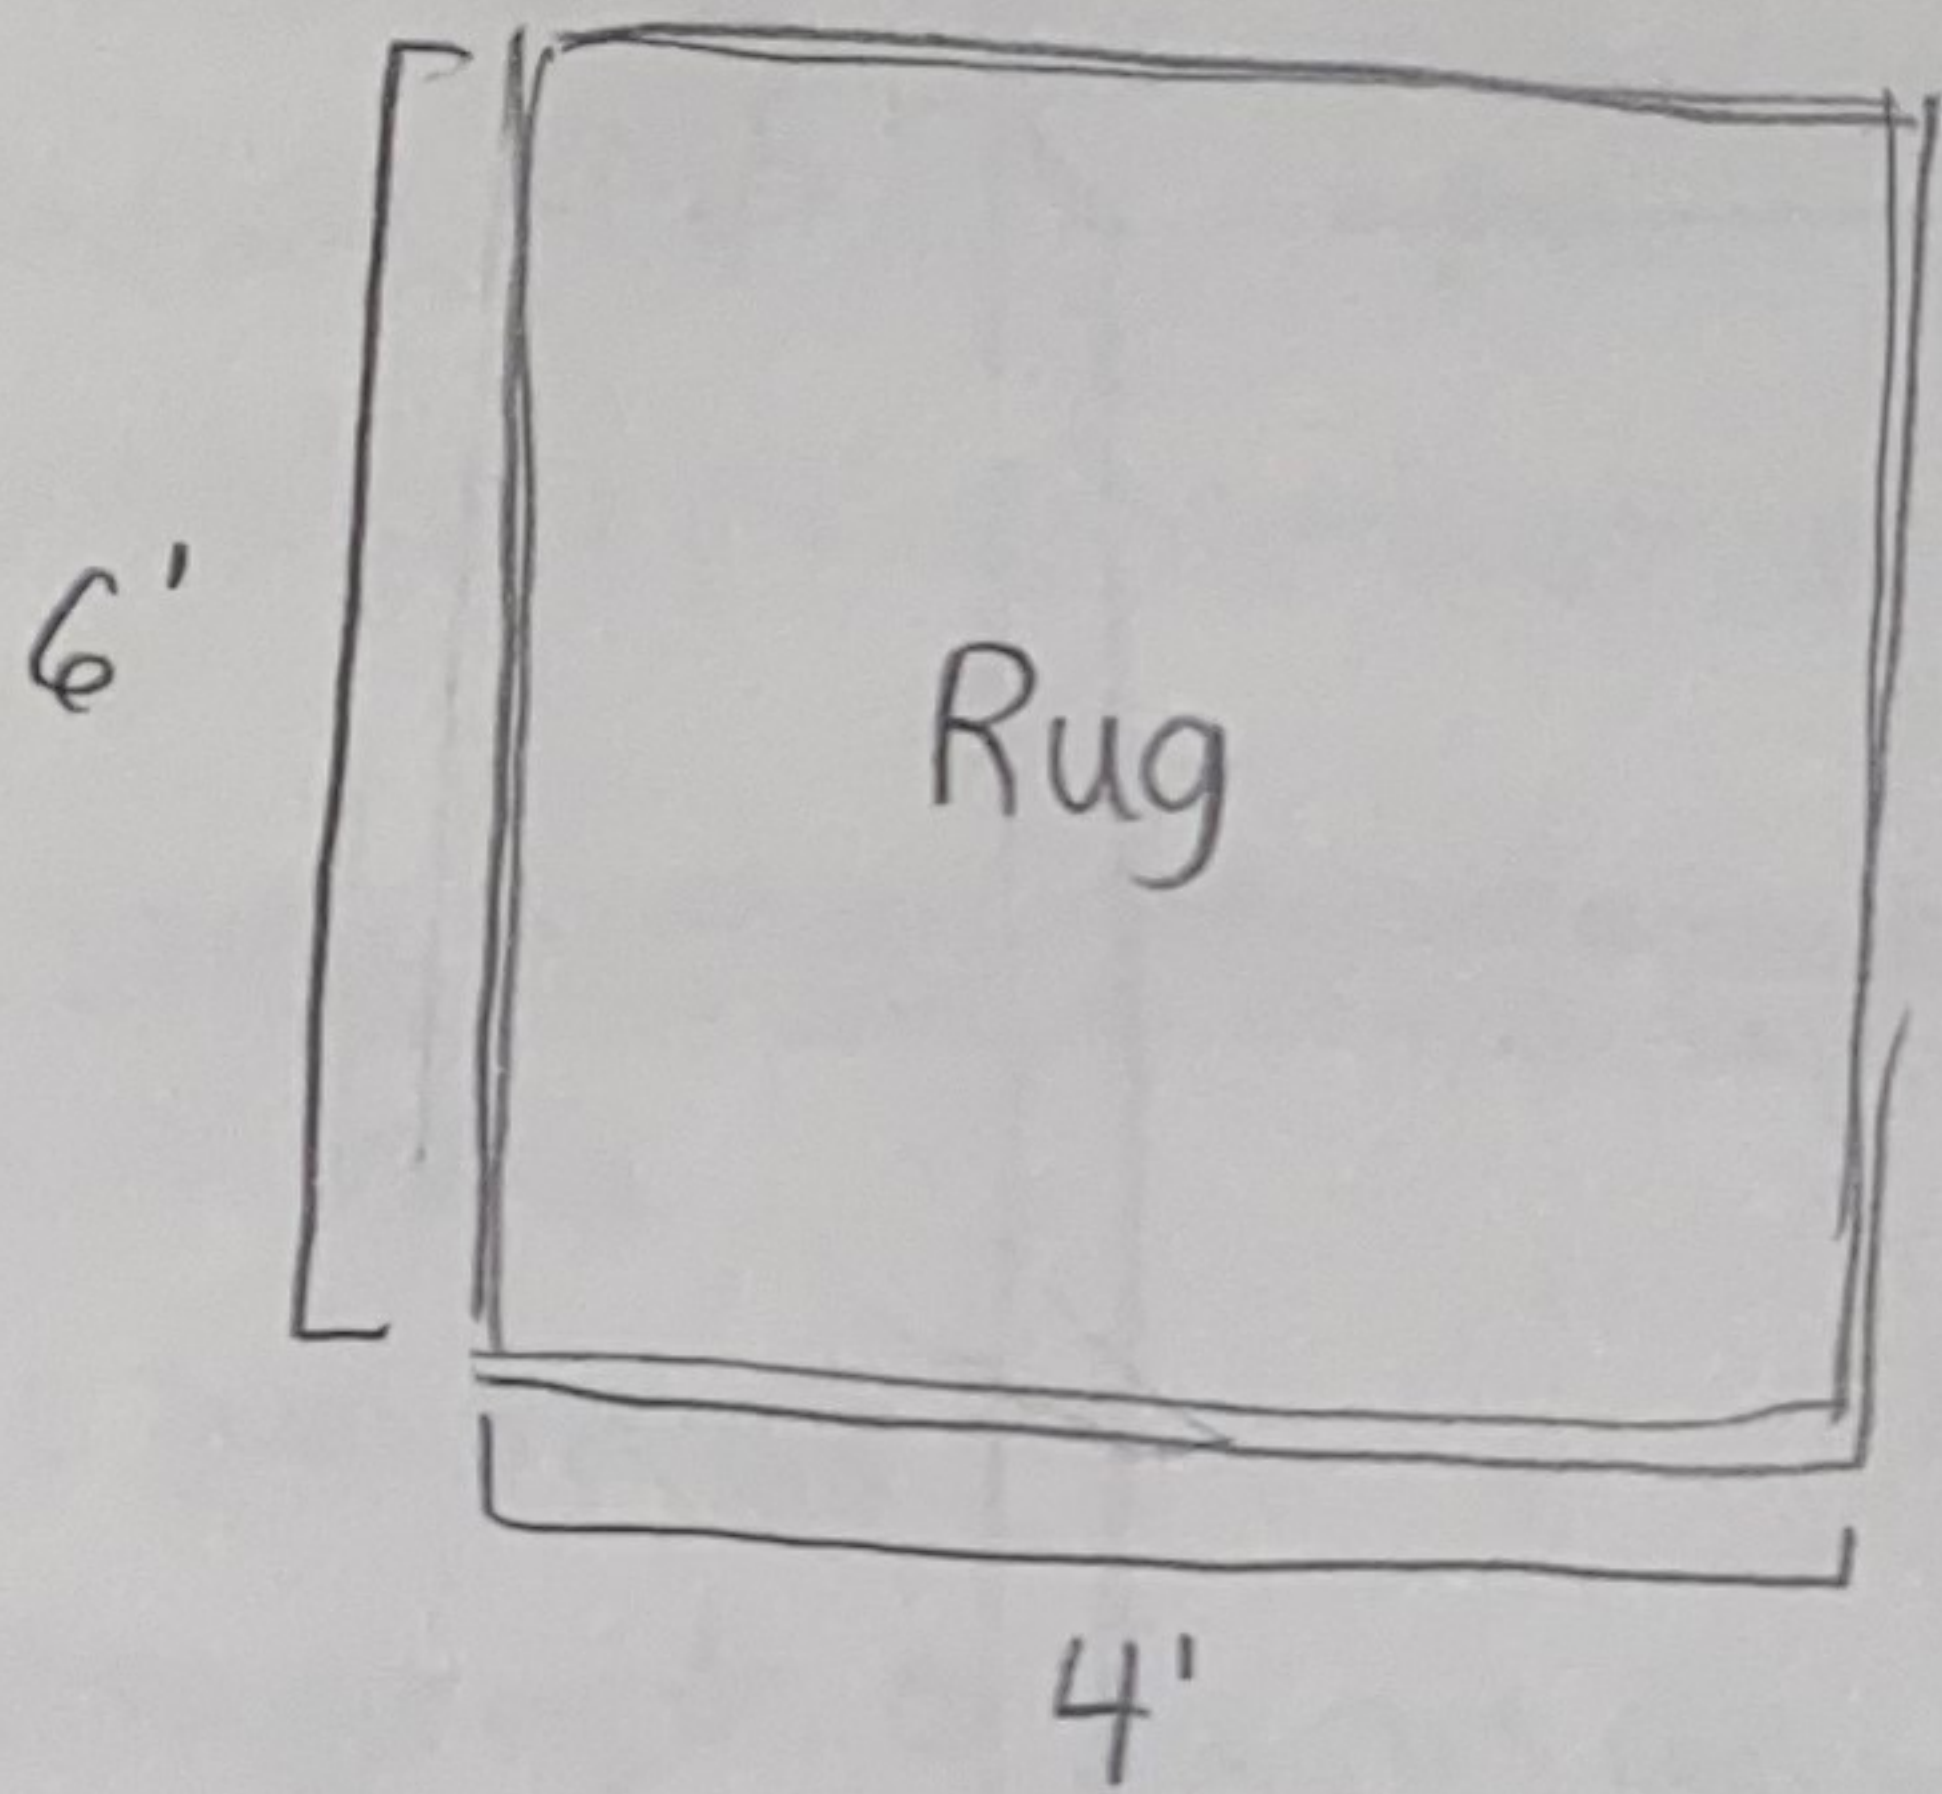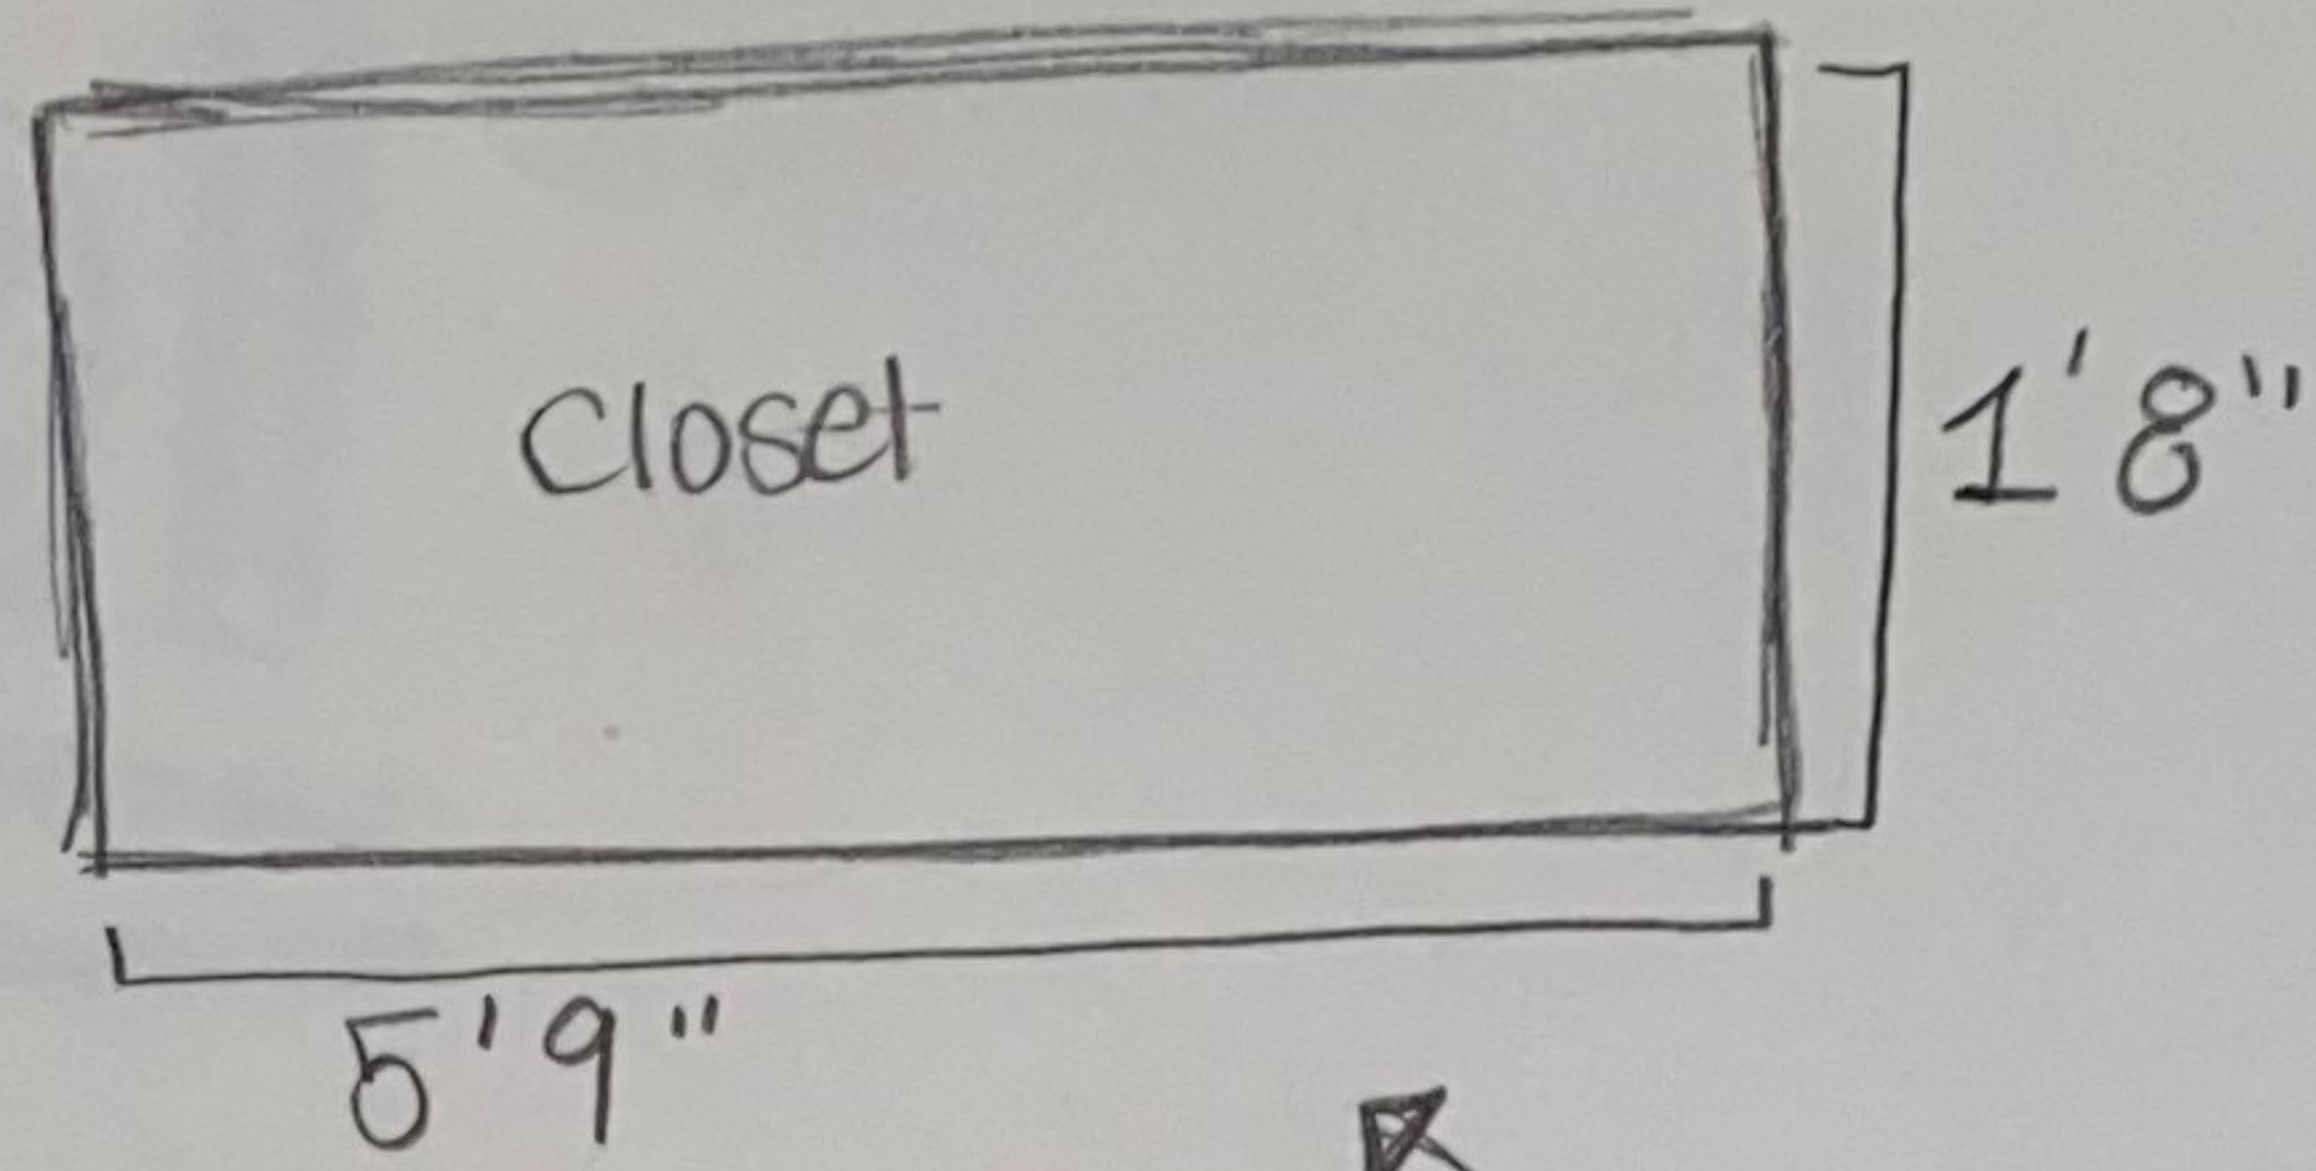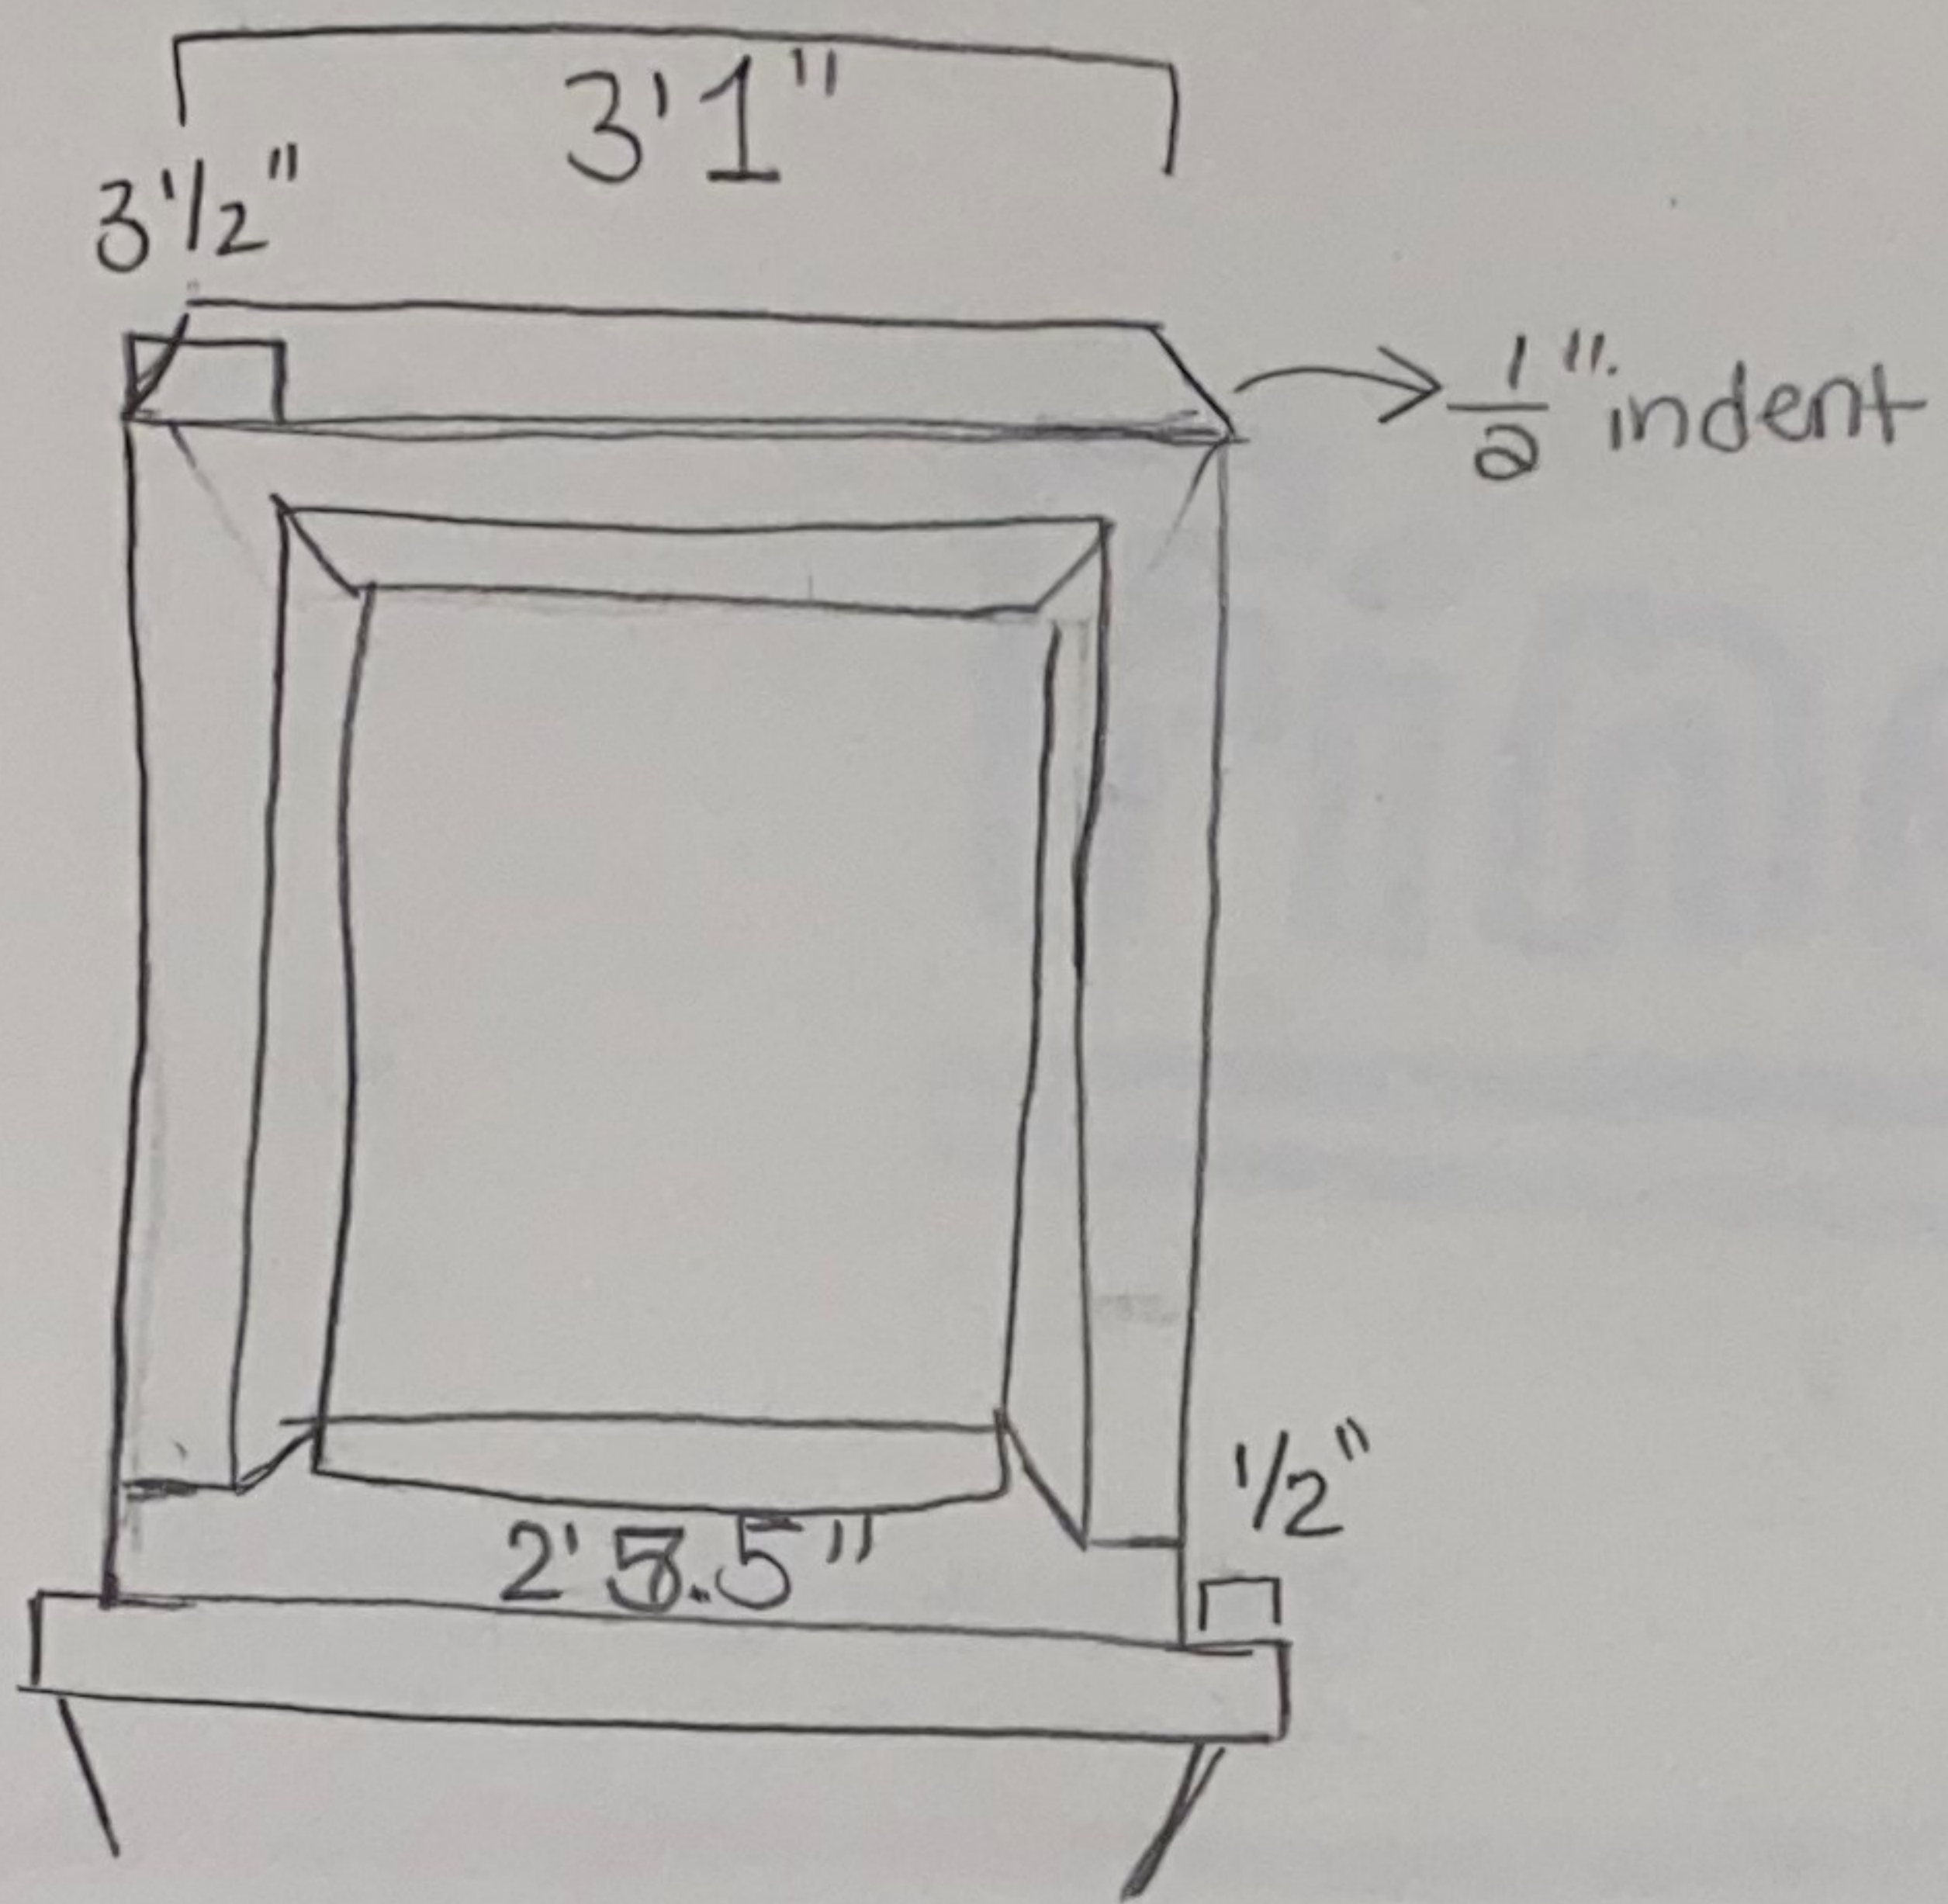

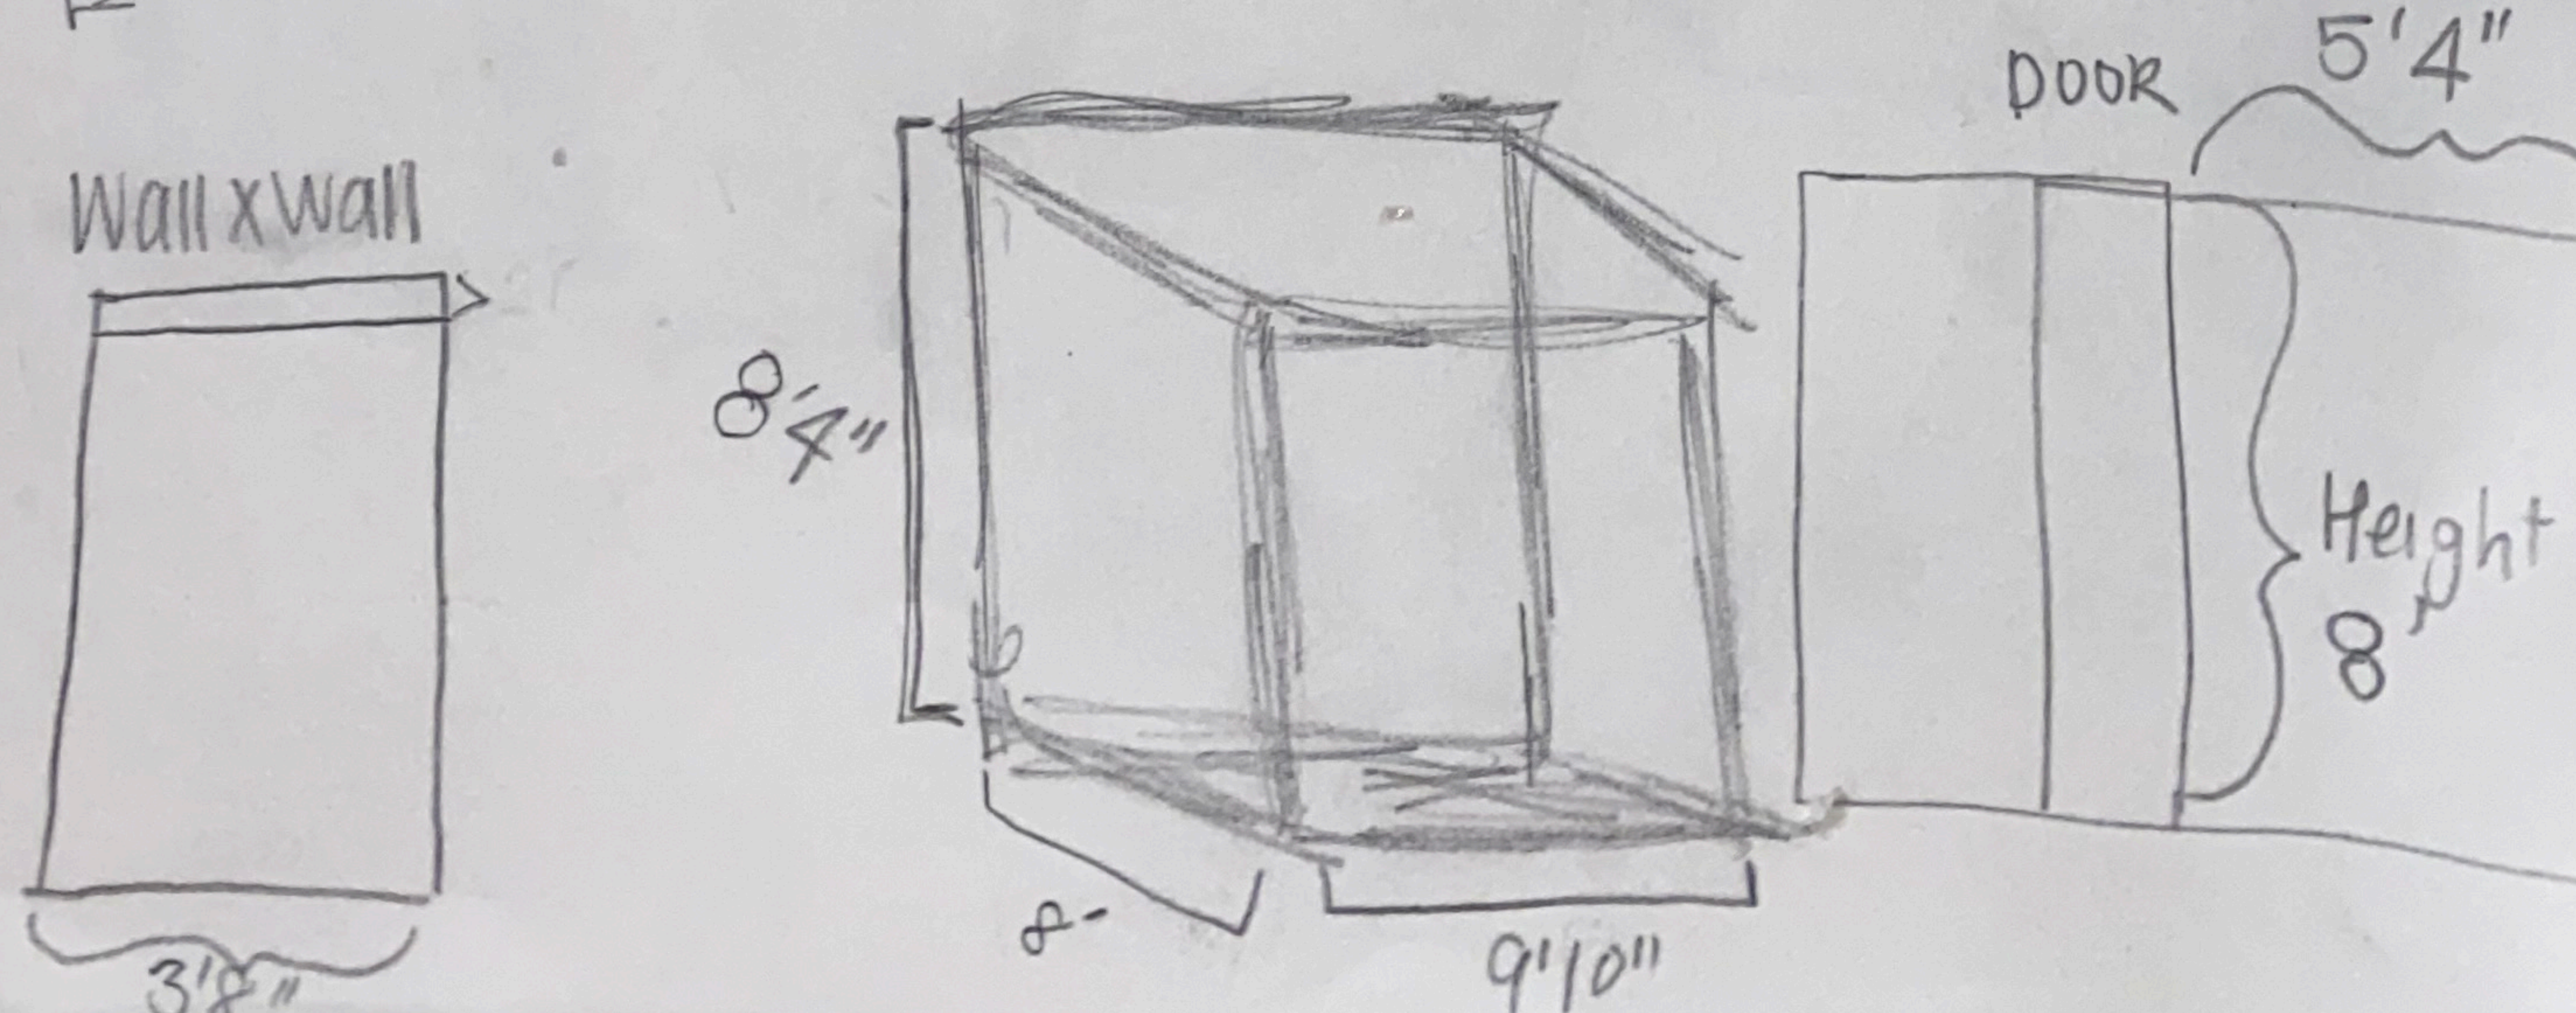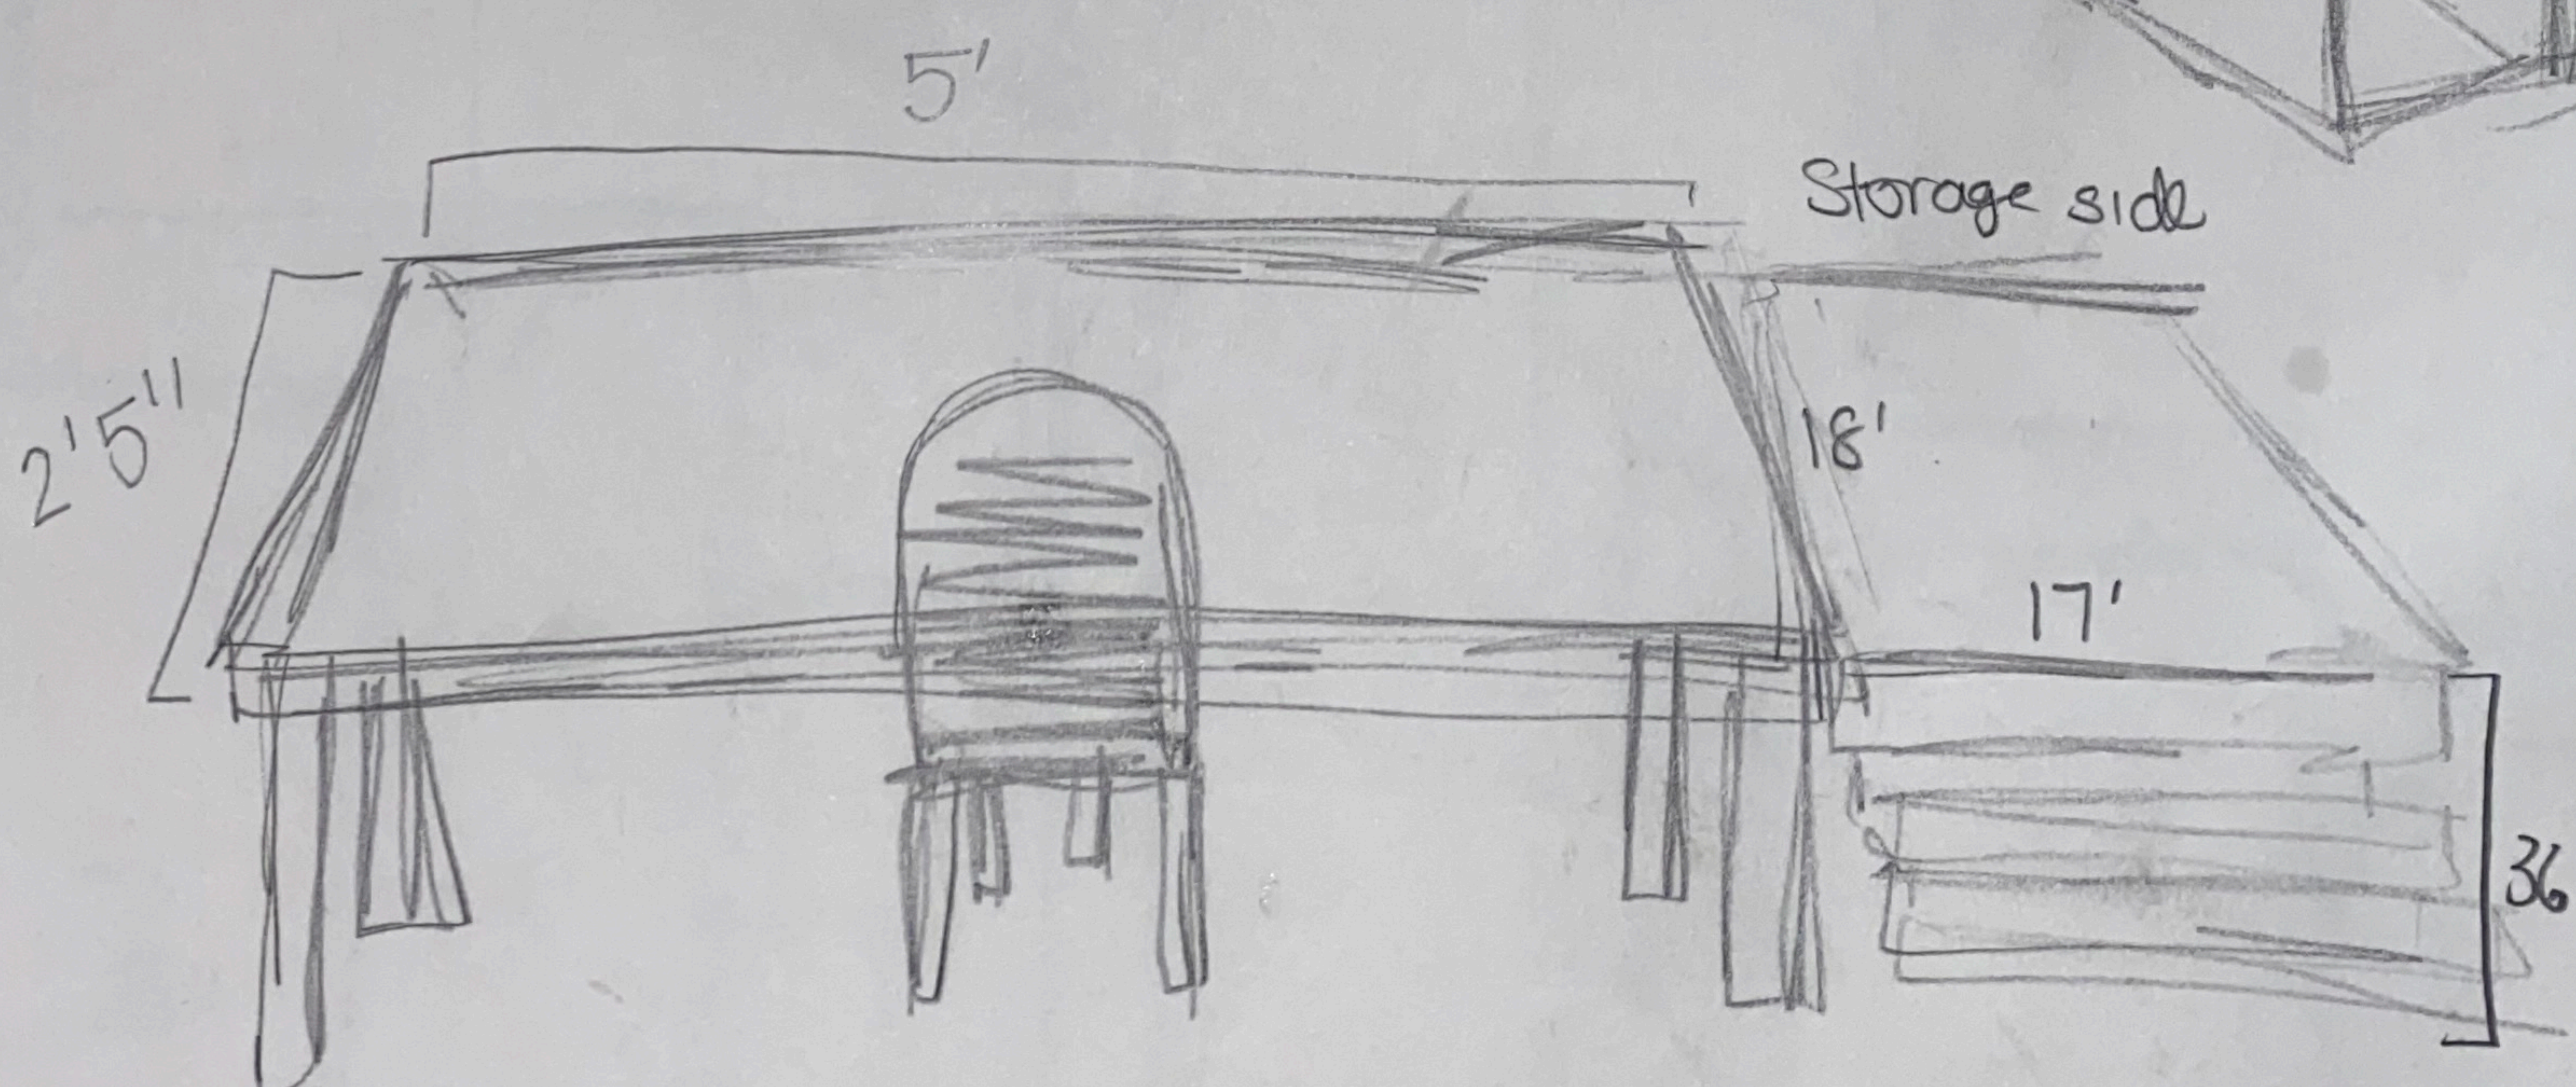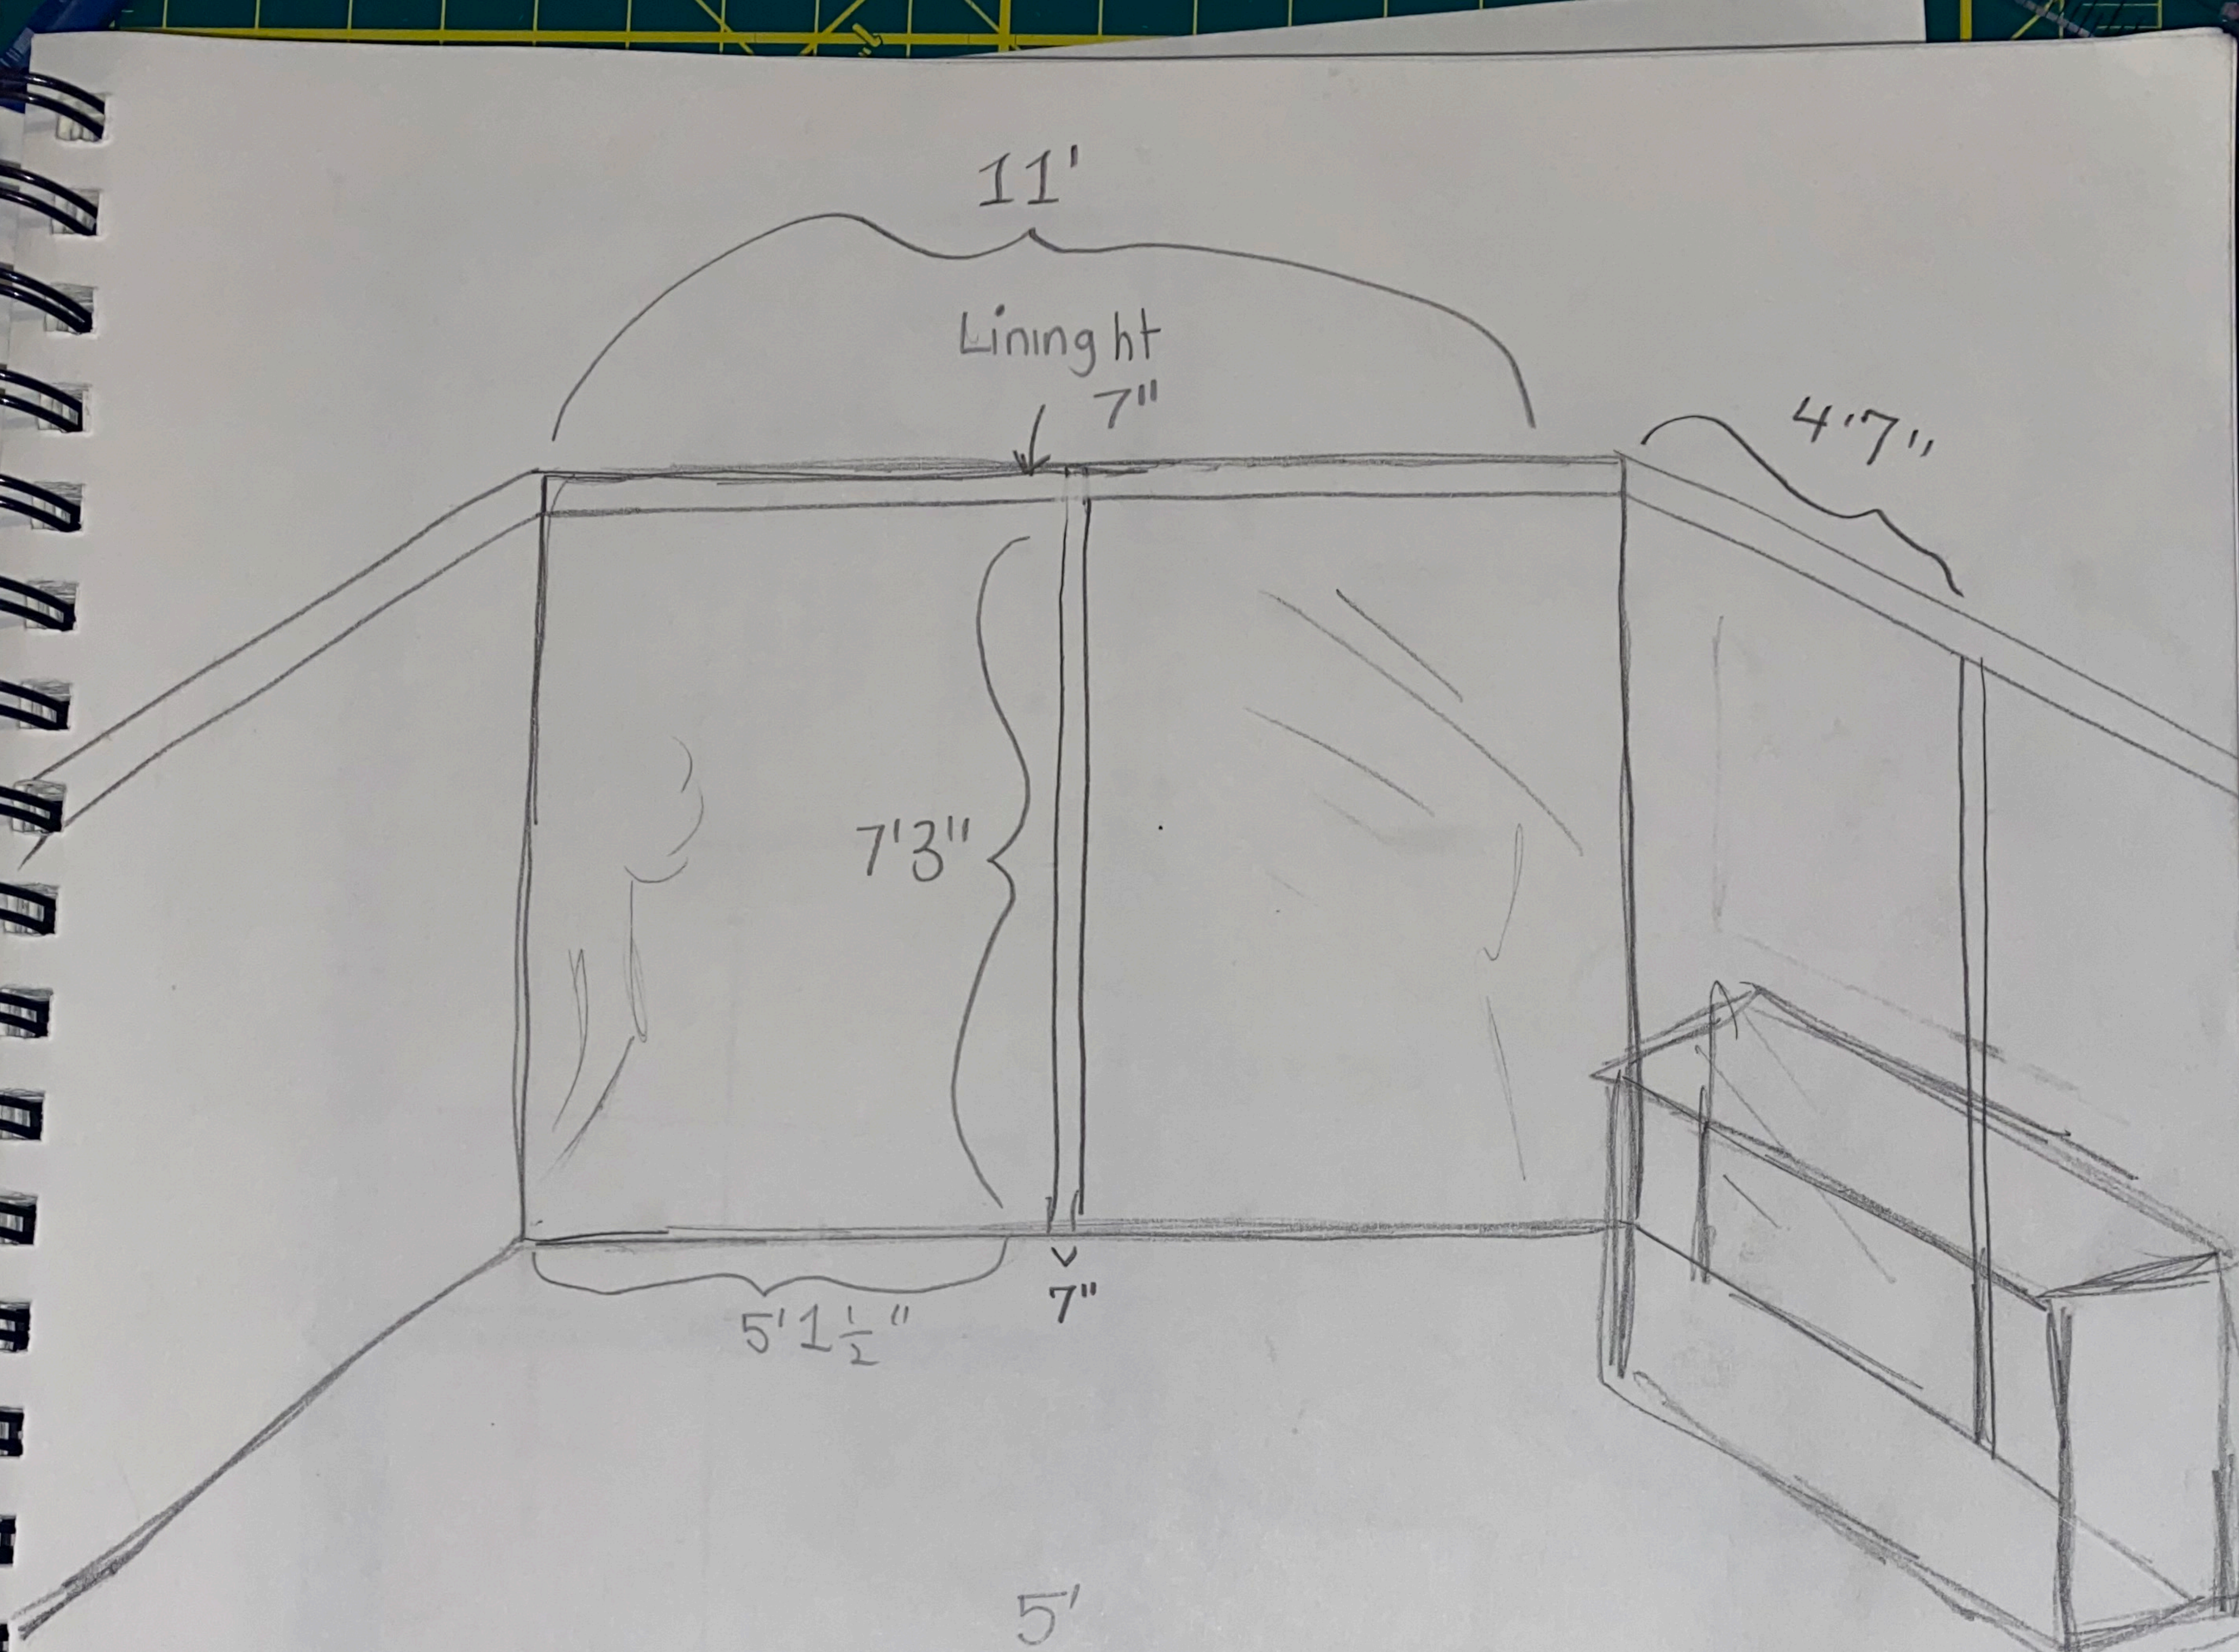

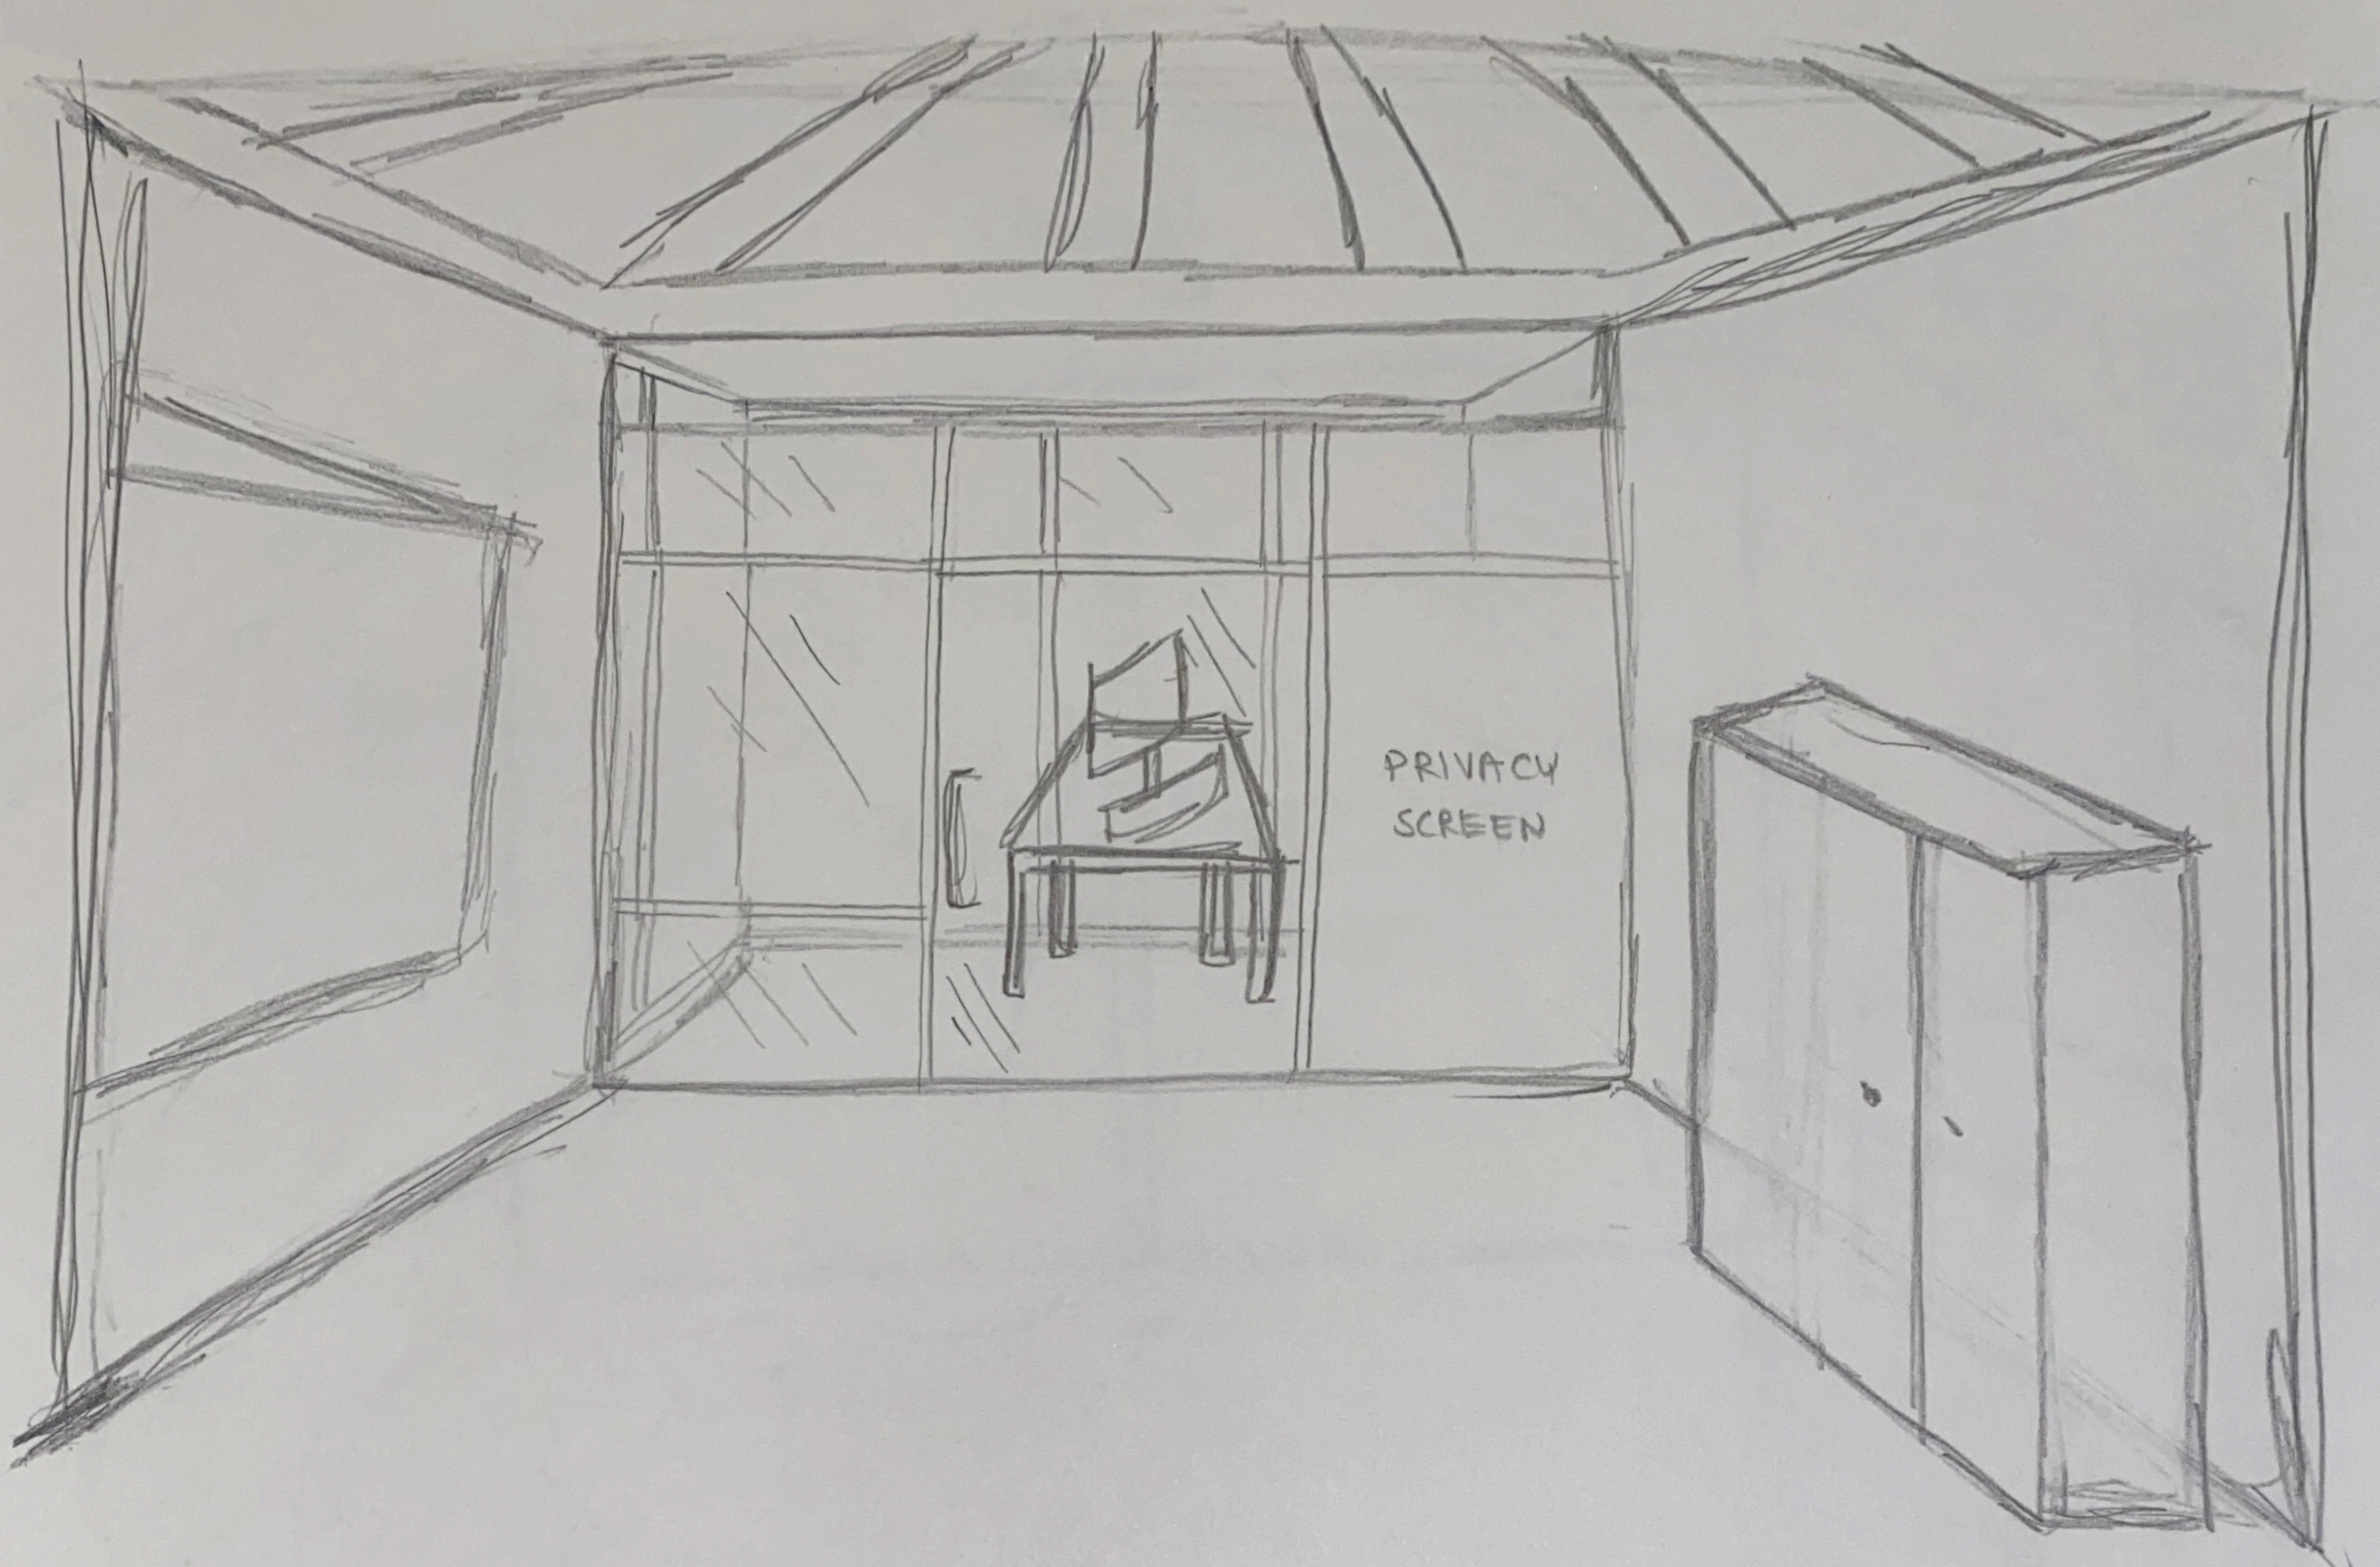

PRIVACY  
SCREEN

