

ARCH 3630
 Olivier de Marc
 Prof.: Aptekar

TEAM LAS VEGAS




PROJET NO:
 AREA:
 NOM DE FICHER:

ETUDES:
 CLIENT:
 DATE: 10.02.2014
 DESSIN:
 ORIGINAL DRAWING

ECHELLE: 3/4" = 1'-0"
 PAGE:

1
2
3
4
5
6
7
8
9
10
11
12
13
14
15
16
17
18
19
20

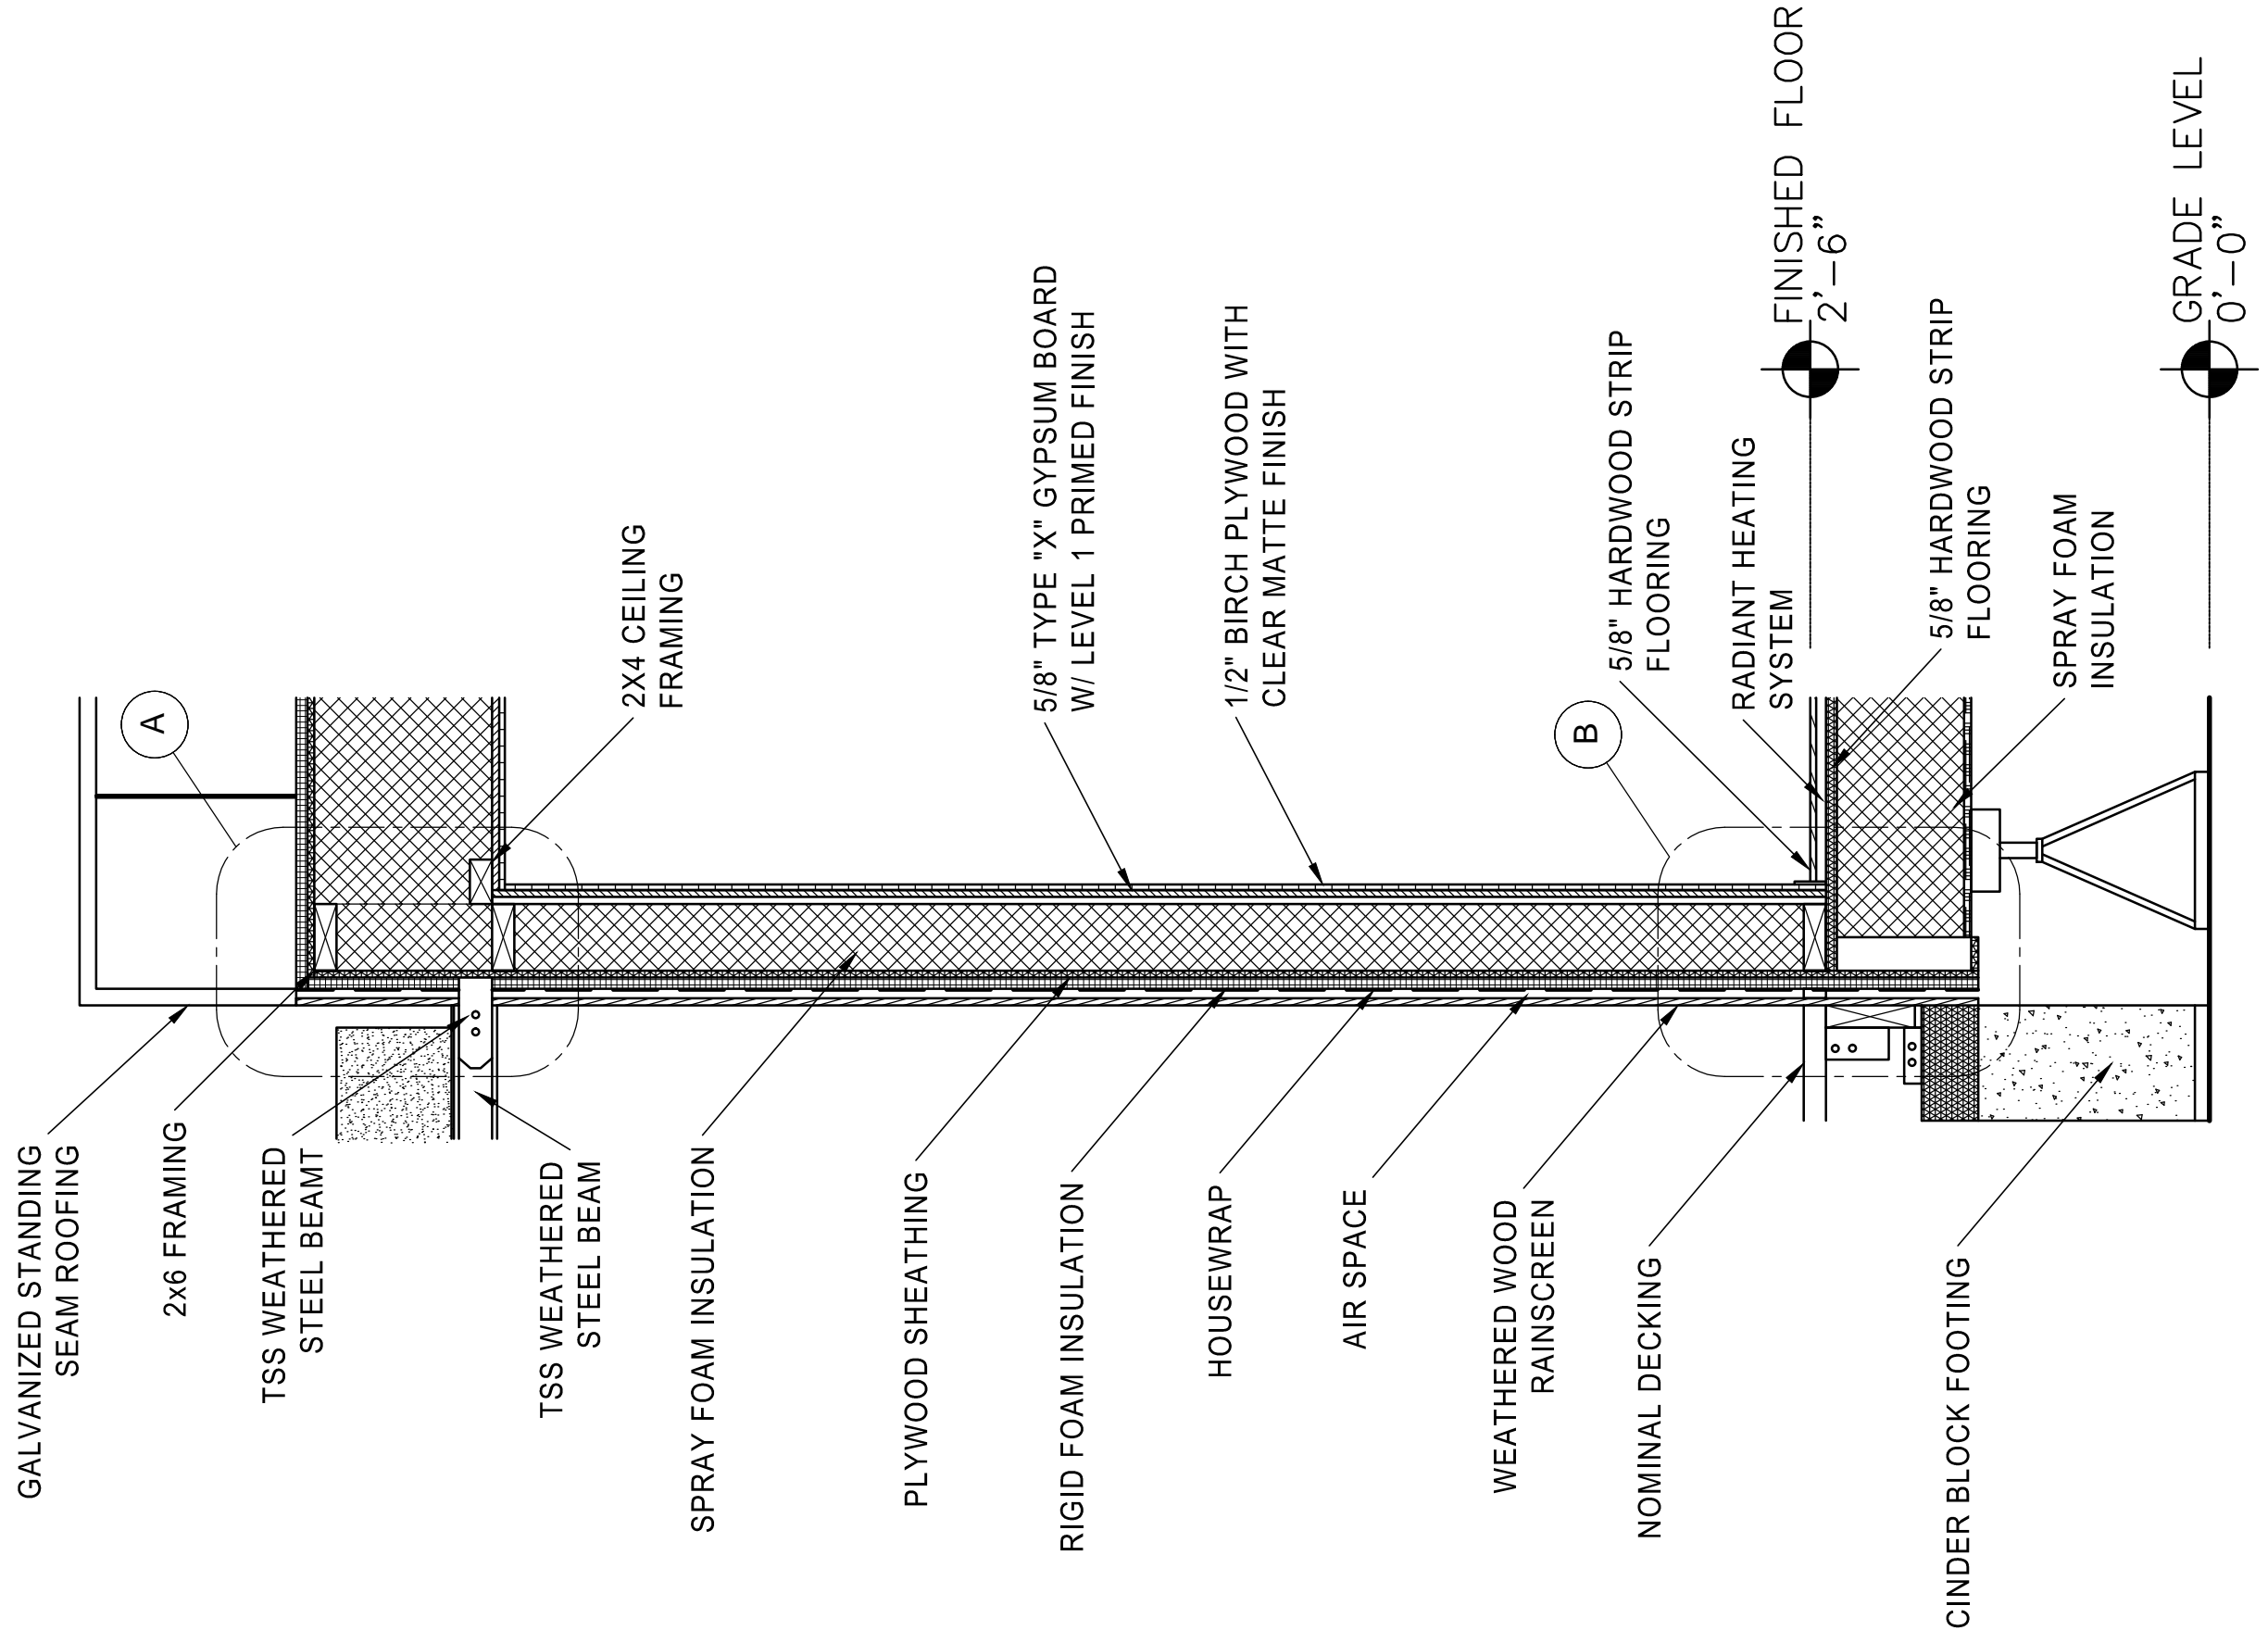

1 WALL SECTION
3/4" = 1'-0"

ARCH 3630
Olivier de Marc
Prof.: Aptekar




PROJET NO:
AREA:
NOM DE FICHER:

ETUDES:
CLIENT:
DATE: 10.02.2014
DESSIN:
WALL DETAIL

ECHELLE: 3/4" = 1'-0"
PAGE:


1
2
3
4
5
6
7

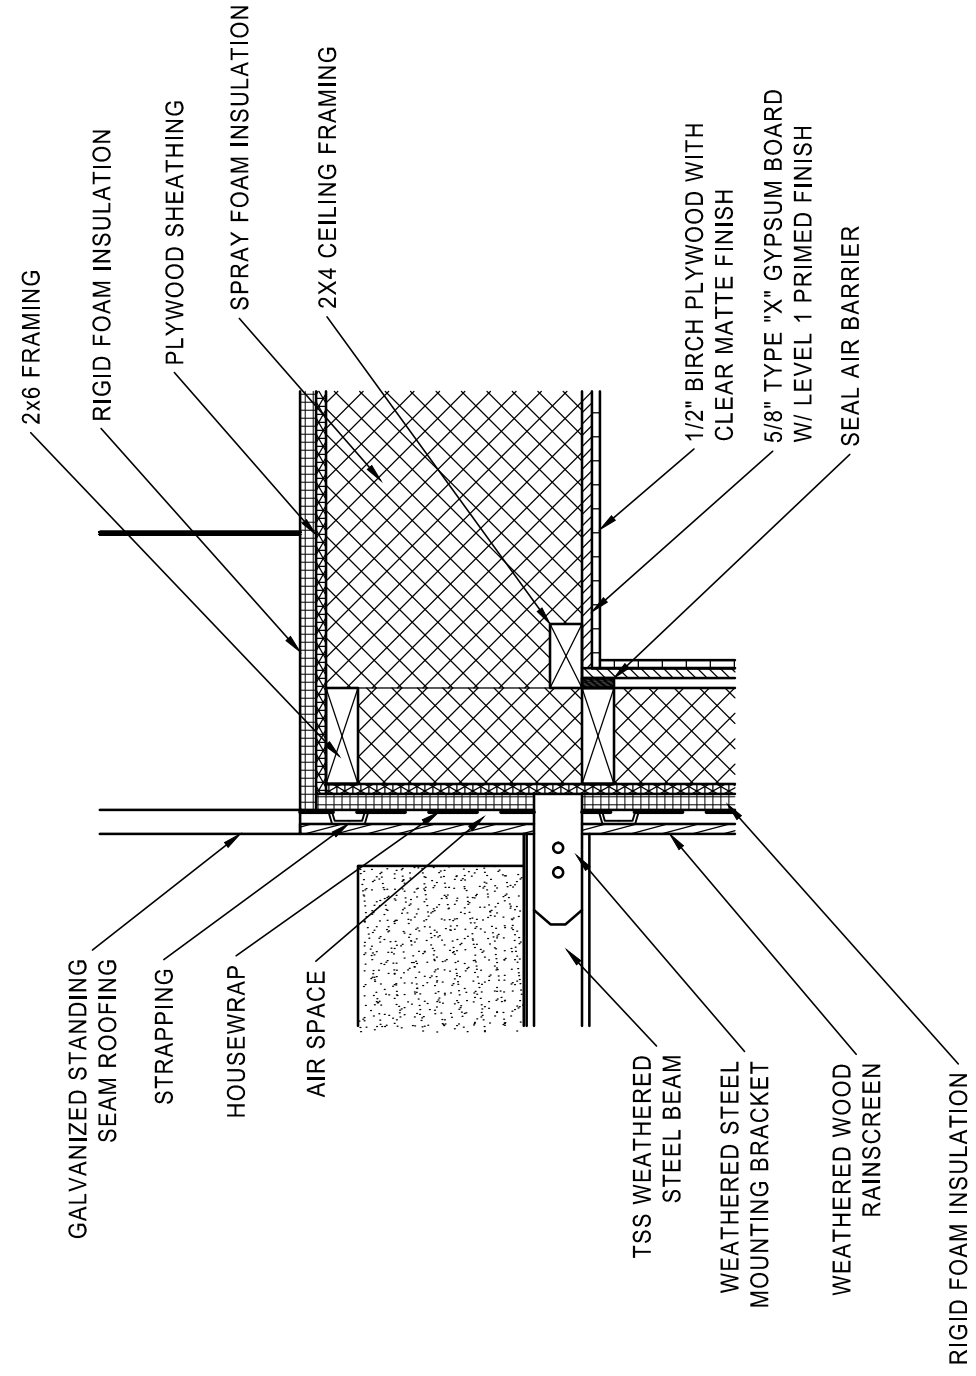

SECTION DETAIL 1

1" = 1'-0"

A

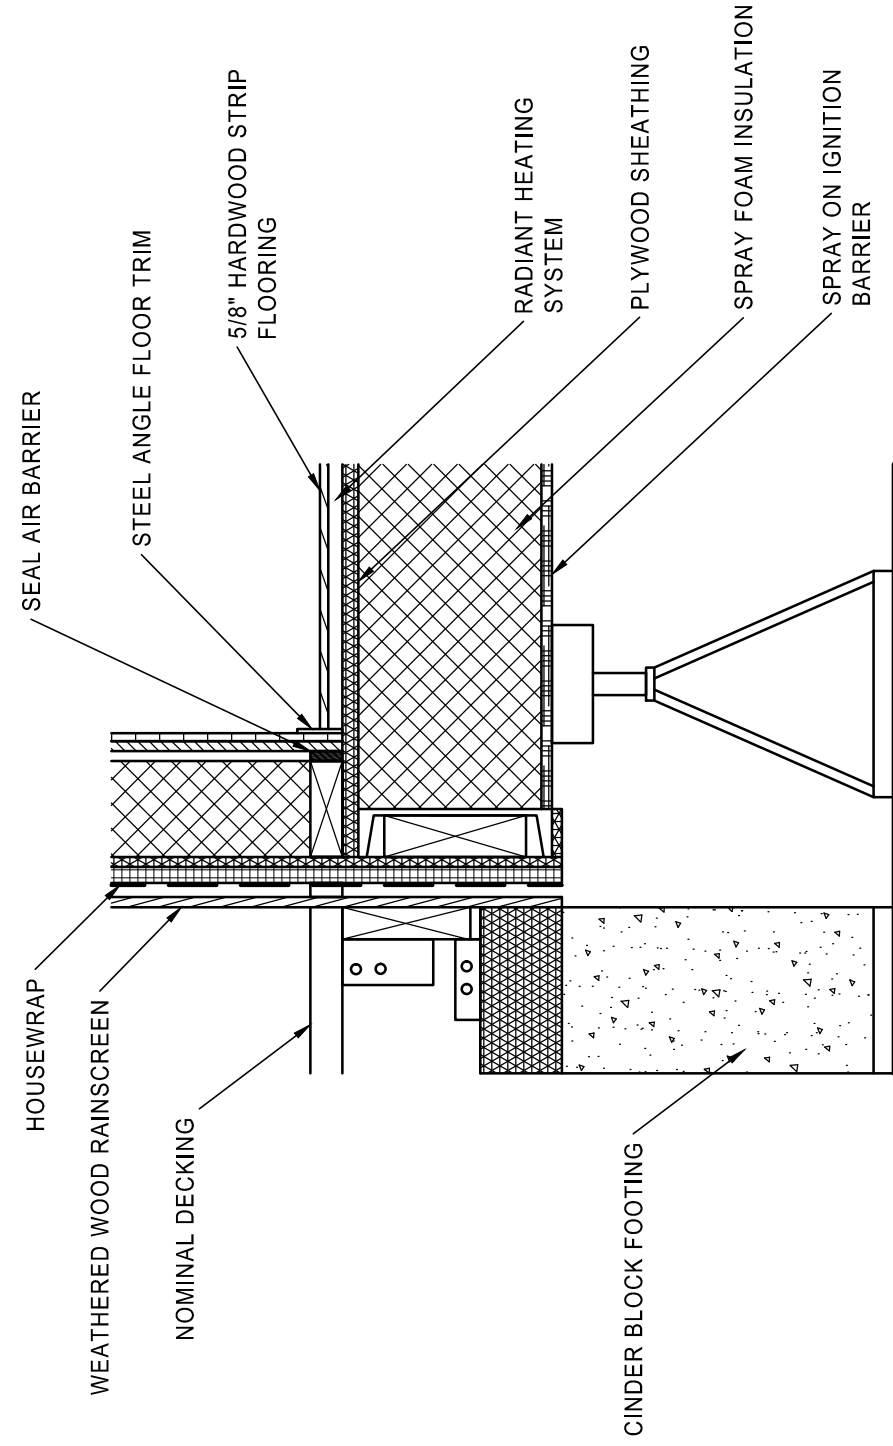

SECTION DETAIL 2

1" = 1'-0"

B



PROJET NO:
AREA:
NOM DE FICHER:

ETUDES:
CLIENT:
DATE: 10.02.2014
DESSIN:
SECTION DETAILS

ECHELLE: 1" = 1'-0"
PAGE:

1
2
3
4
5
6
7