

ARCH 3630
 PROF.: APTEKAR
 ASSIGNMENT

ARTIST:
 OLIVIER DE MARC

ENGINEER:

MATERIALS:

NUMBER OF COURSES:

NOTES:

DESCRIPTION:

DATE:

REVISIONS:

NO.	DATE	DESCRIPTION




CADRE:

PROJ. NO.: 00


DETAILS

INDICATE


1 DE 1

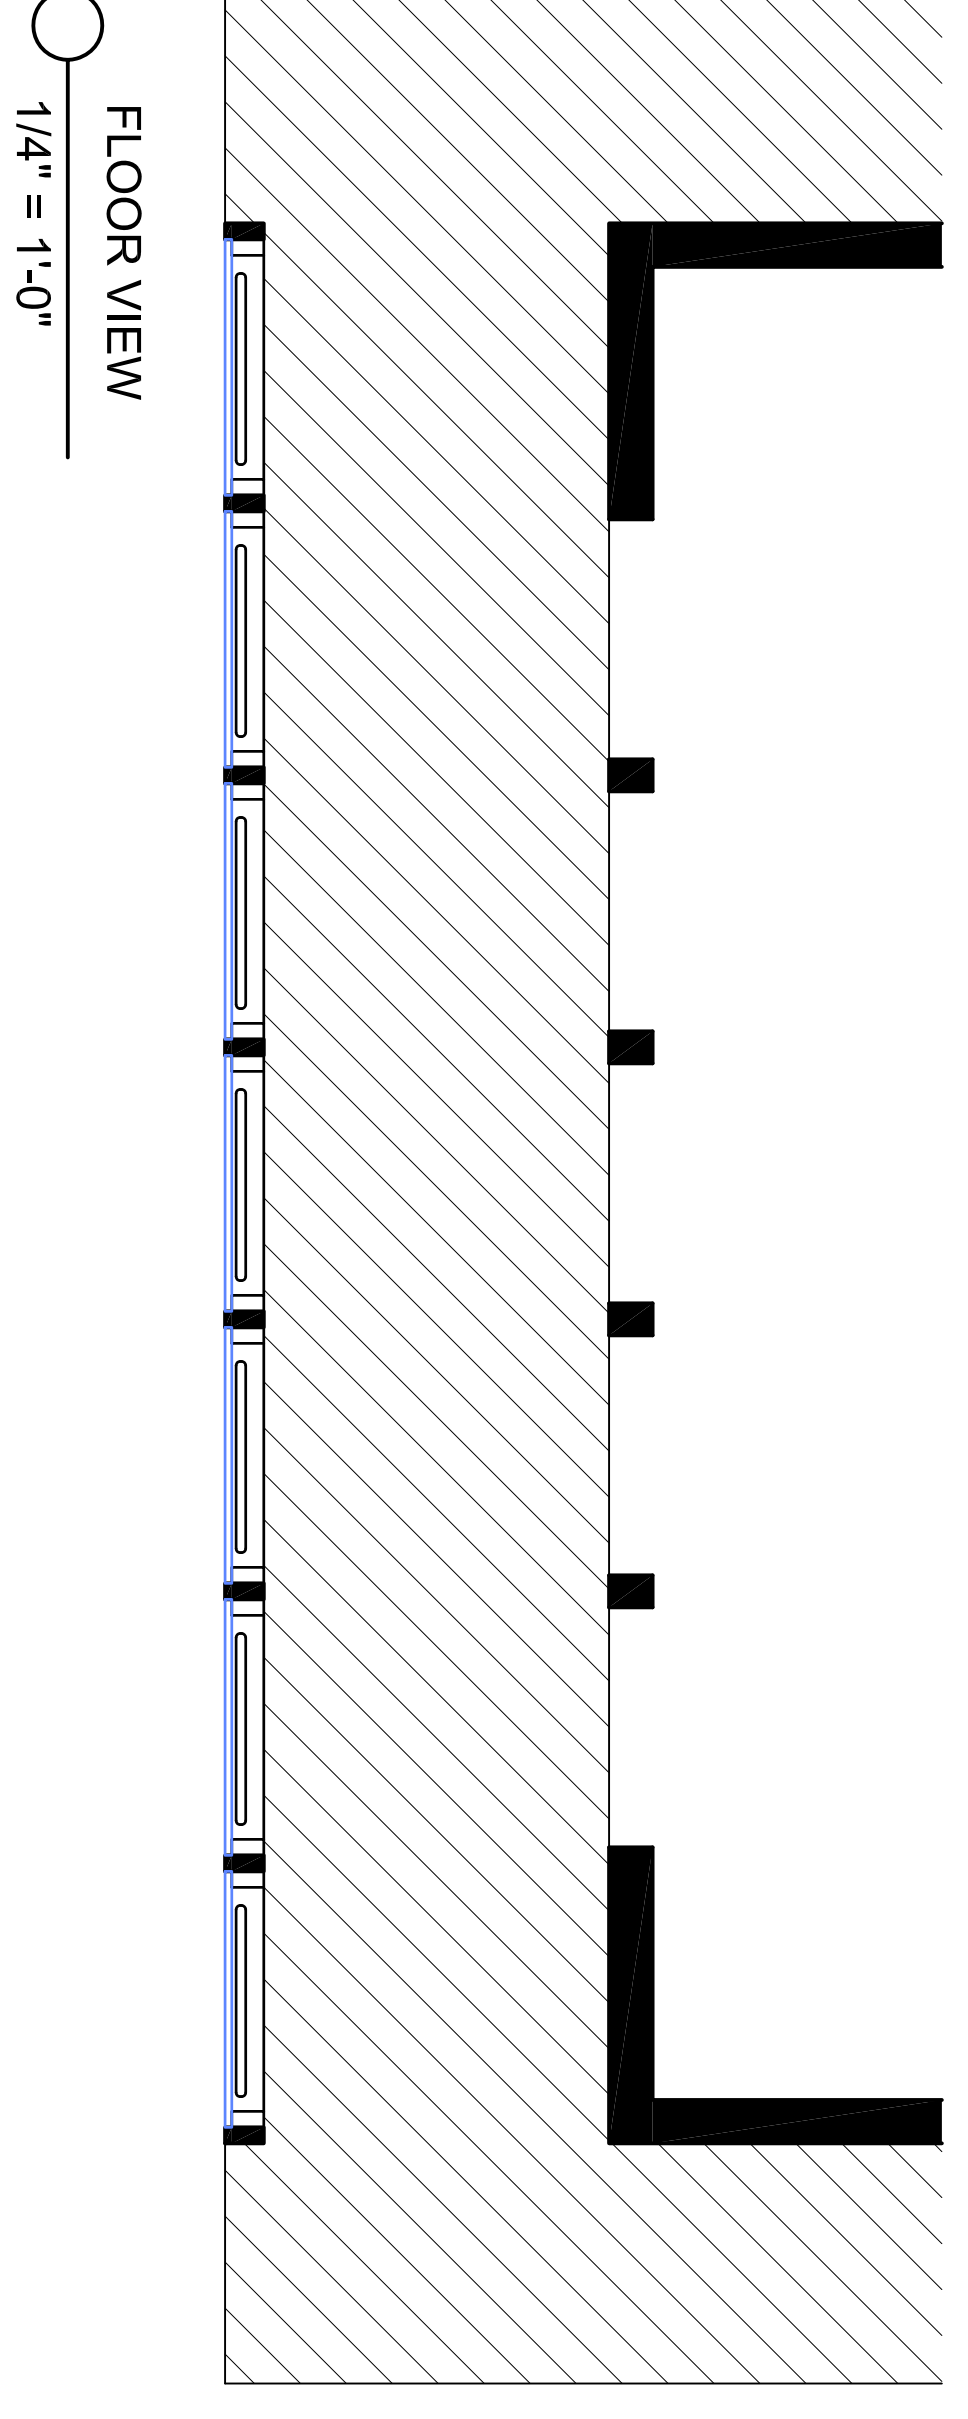

FLOOR VIEW
 1/4" = 1'-0"

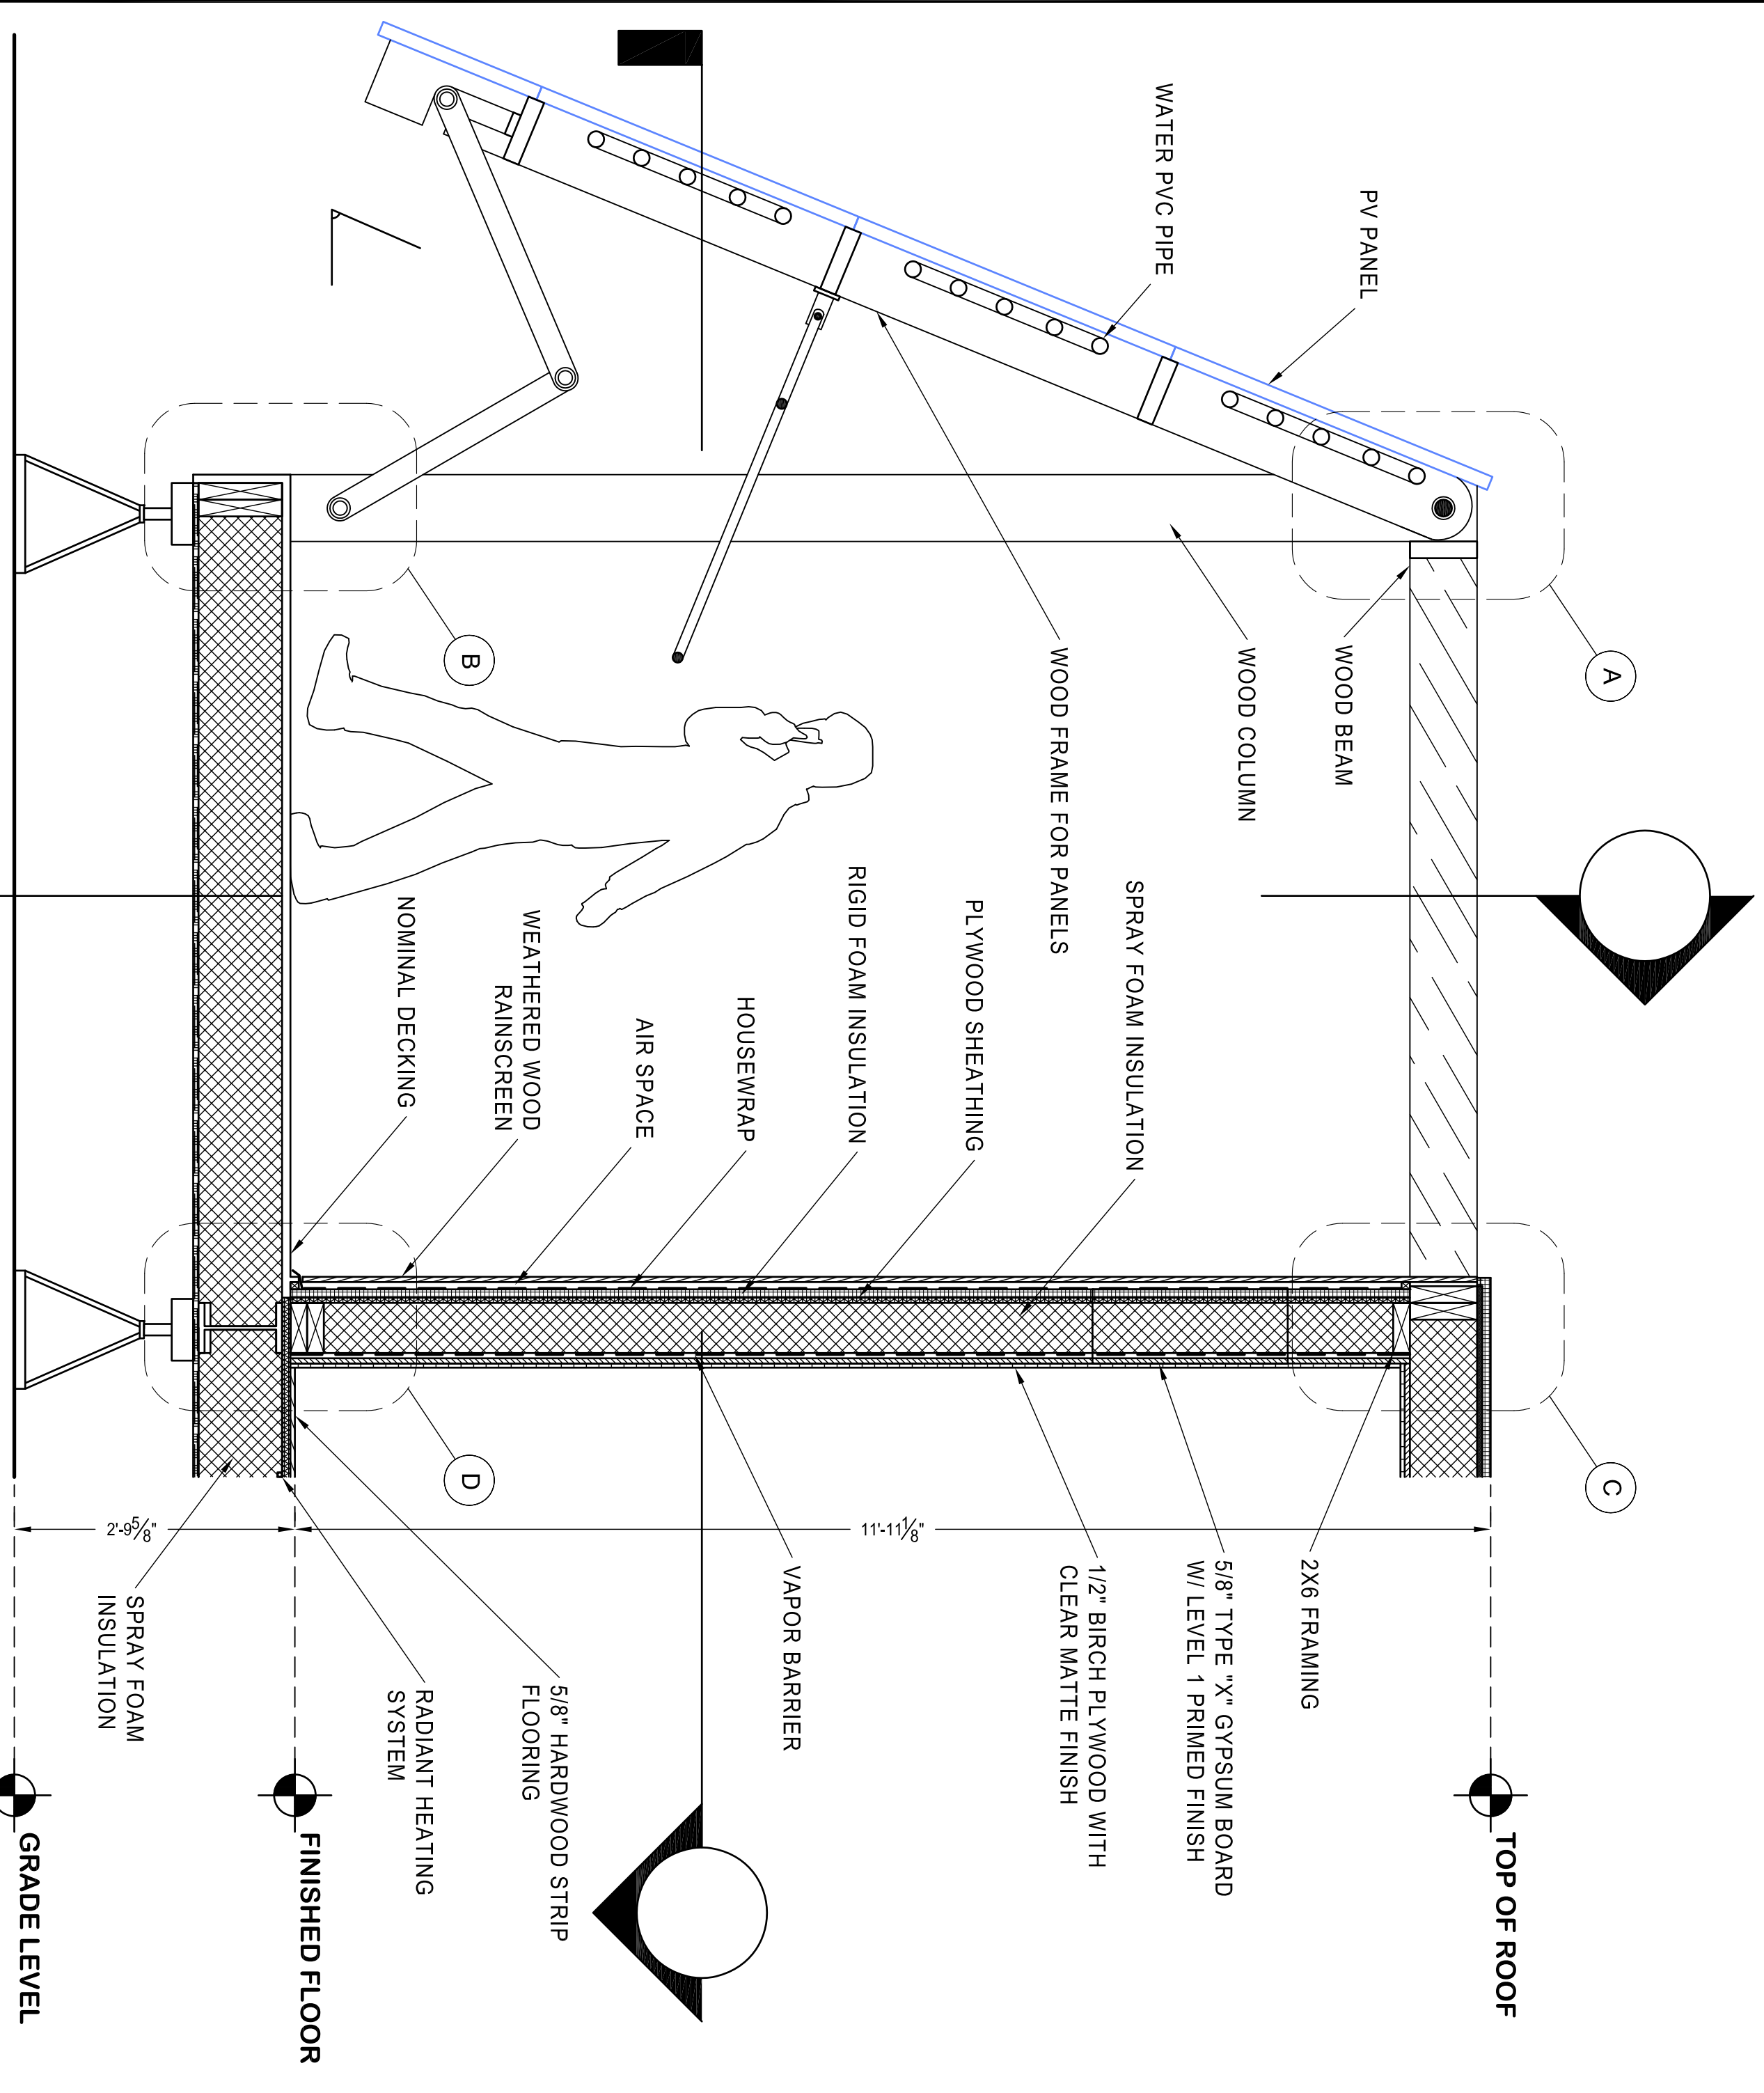

WALL SECTION
 3/4" = 1'-0"

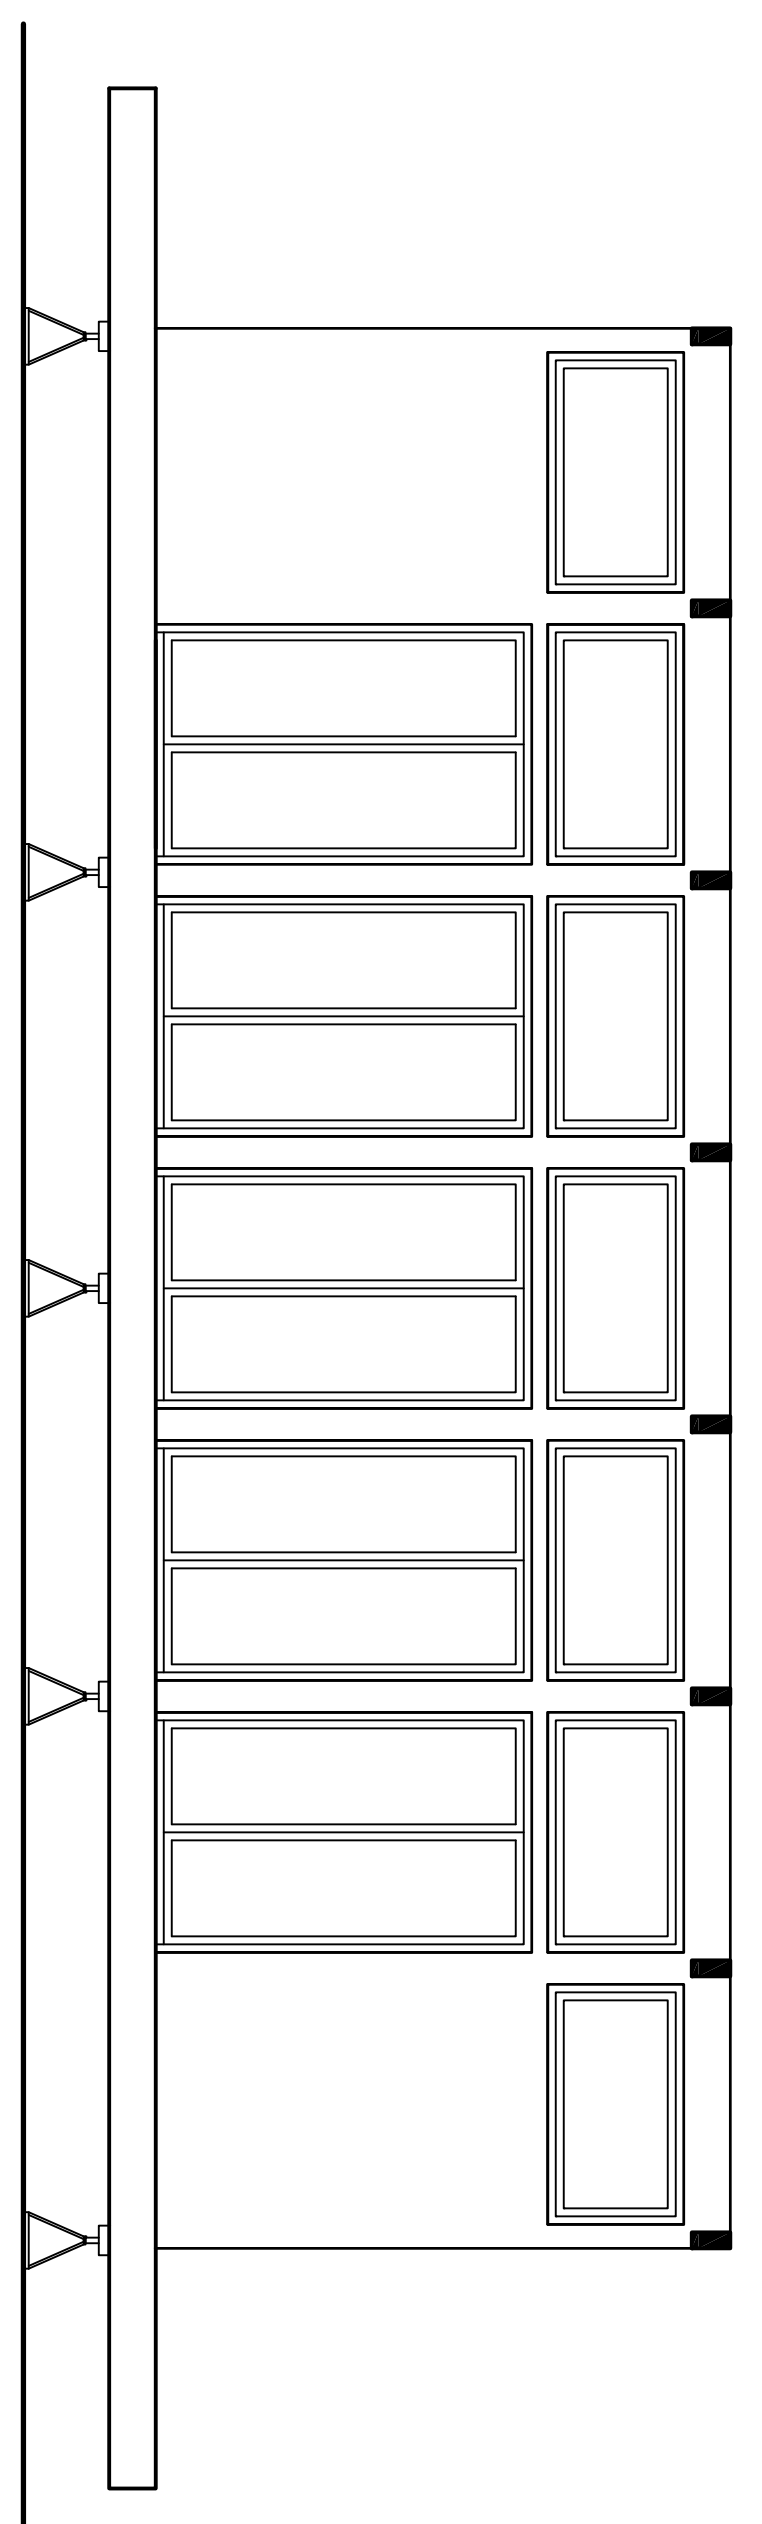

WALL VIEW
 1/4" = 1'-0"

SCALE:	INDICATE	DATE:	1 DE 1
PROJ. NO.:	00		
DETAILS			