



1 FULL WALL SECTION
SCALE: 1/4" = 1'-0"



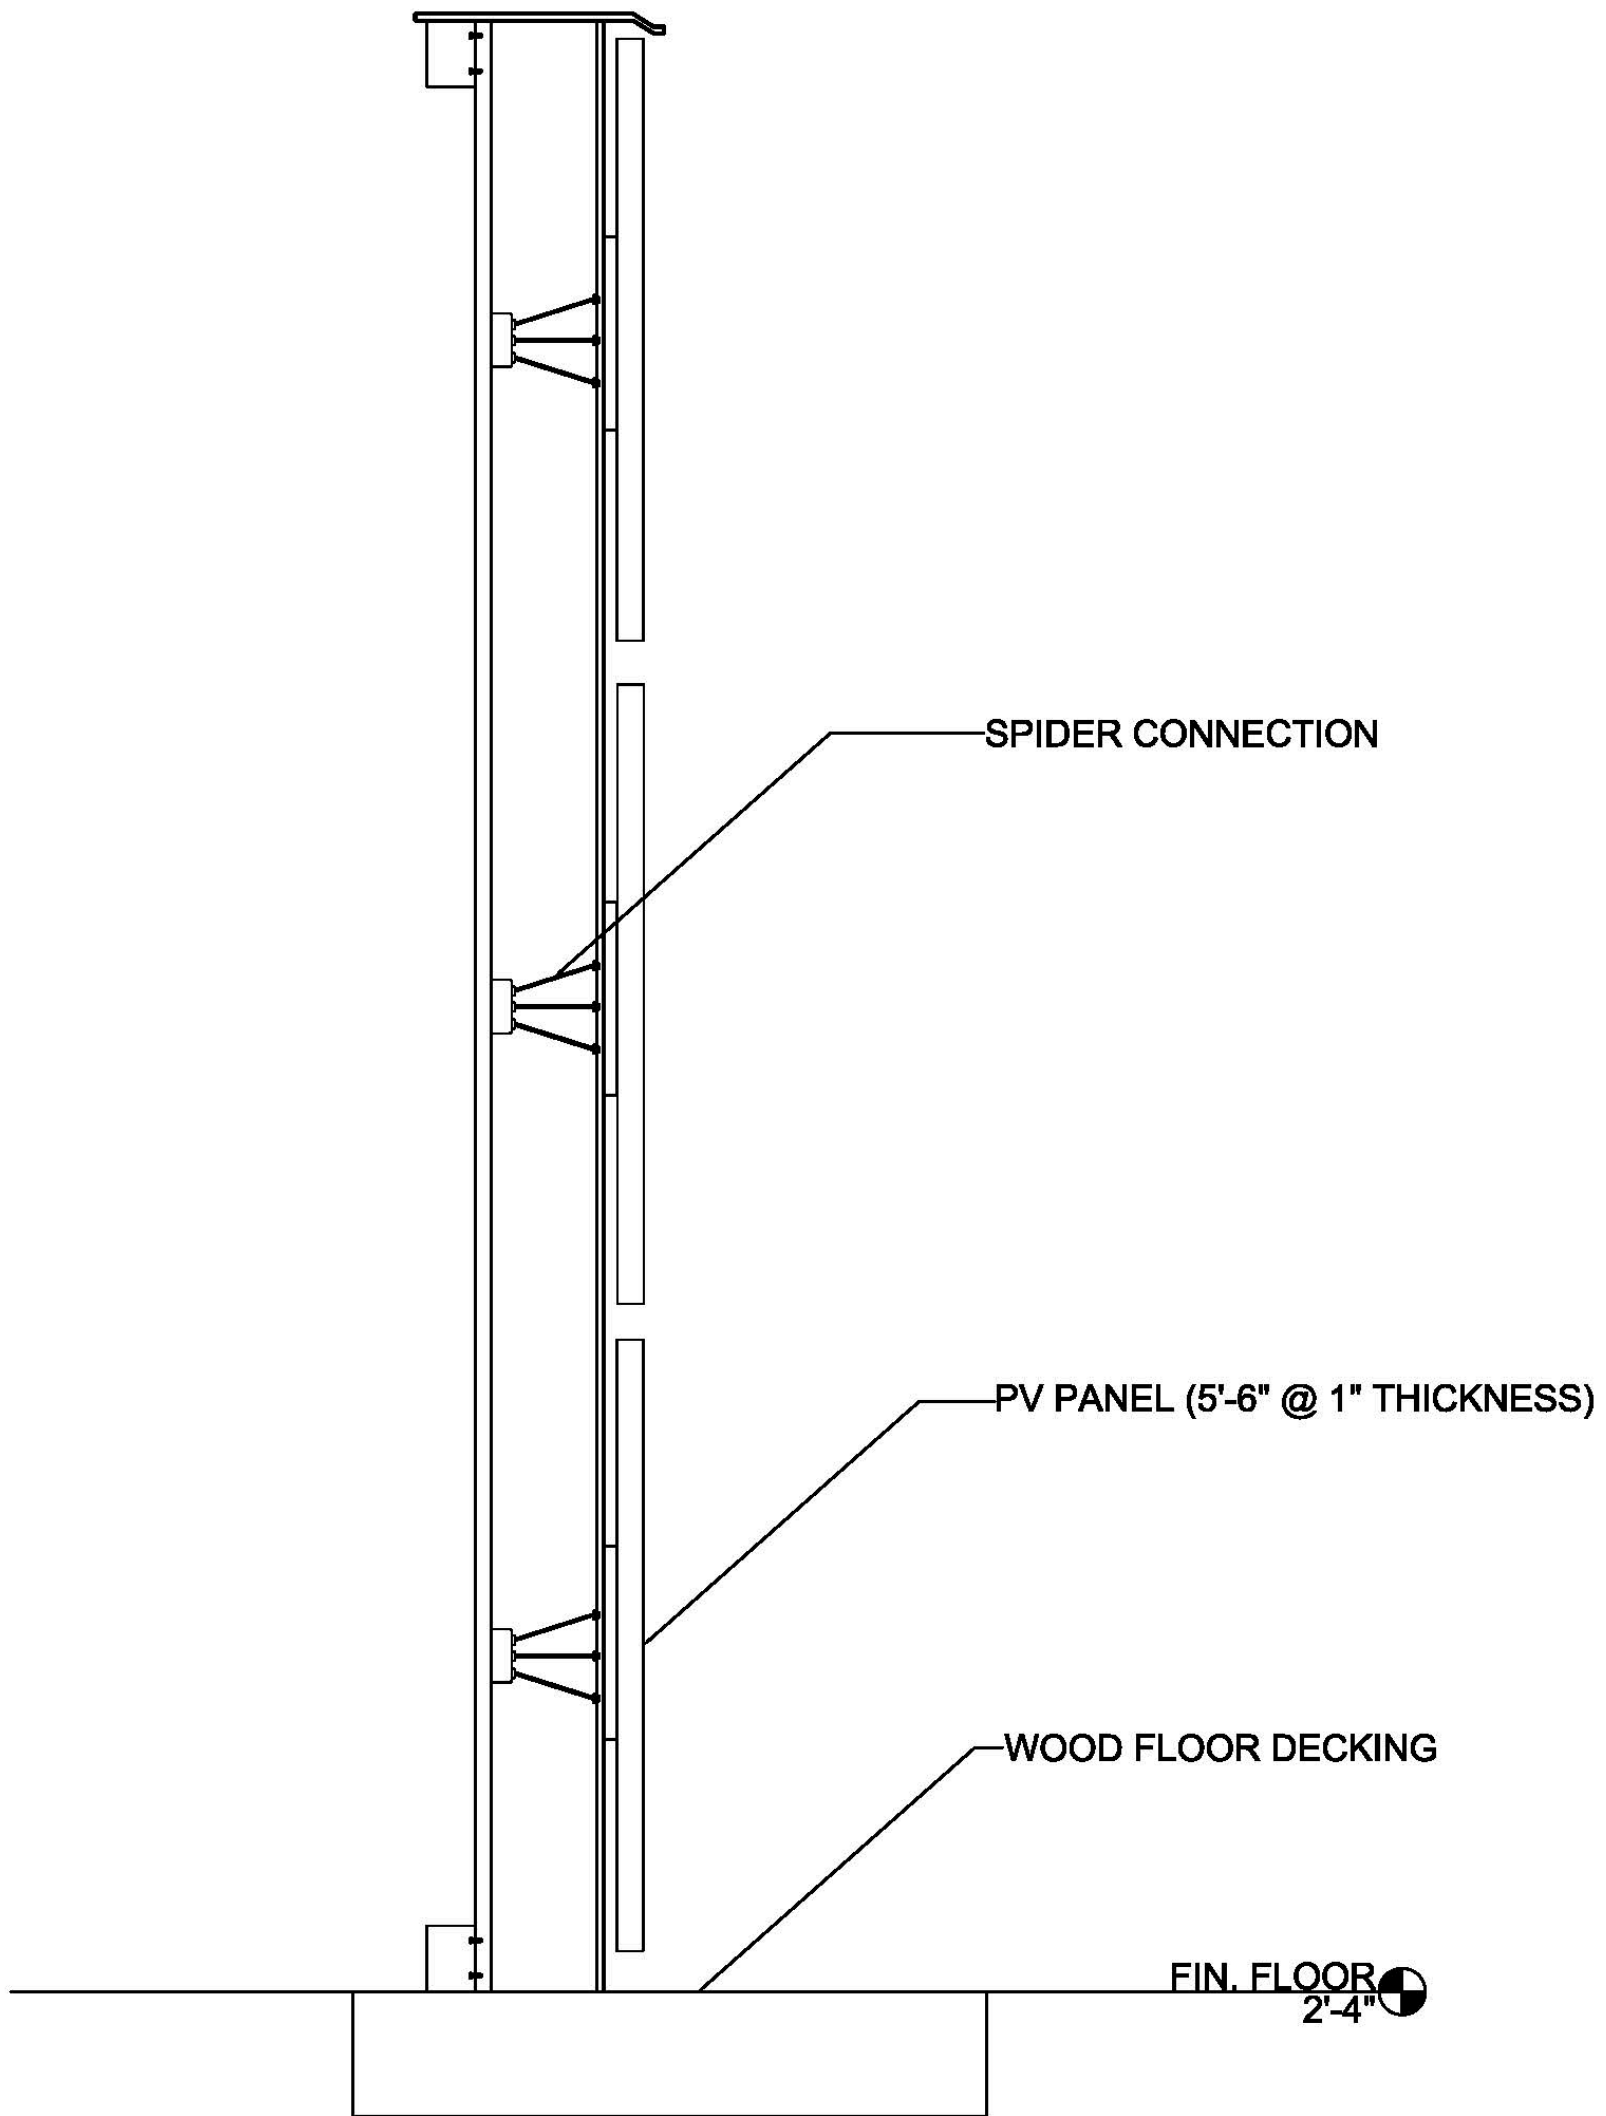

1 PV PANEL WALL SECTION
 SCALE: 1/4" = 1'-0"



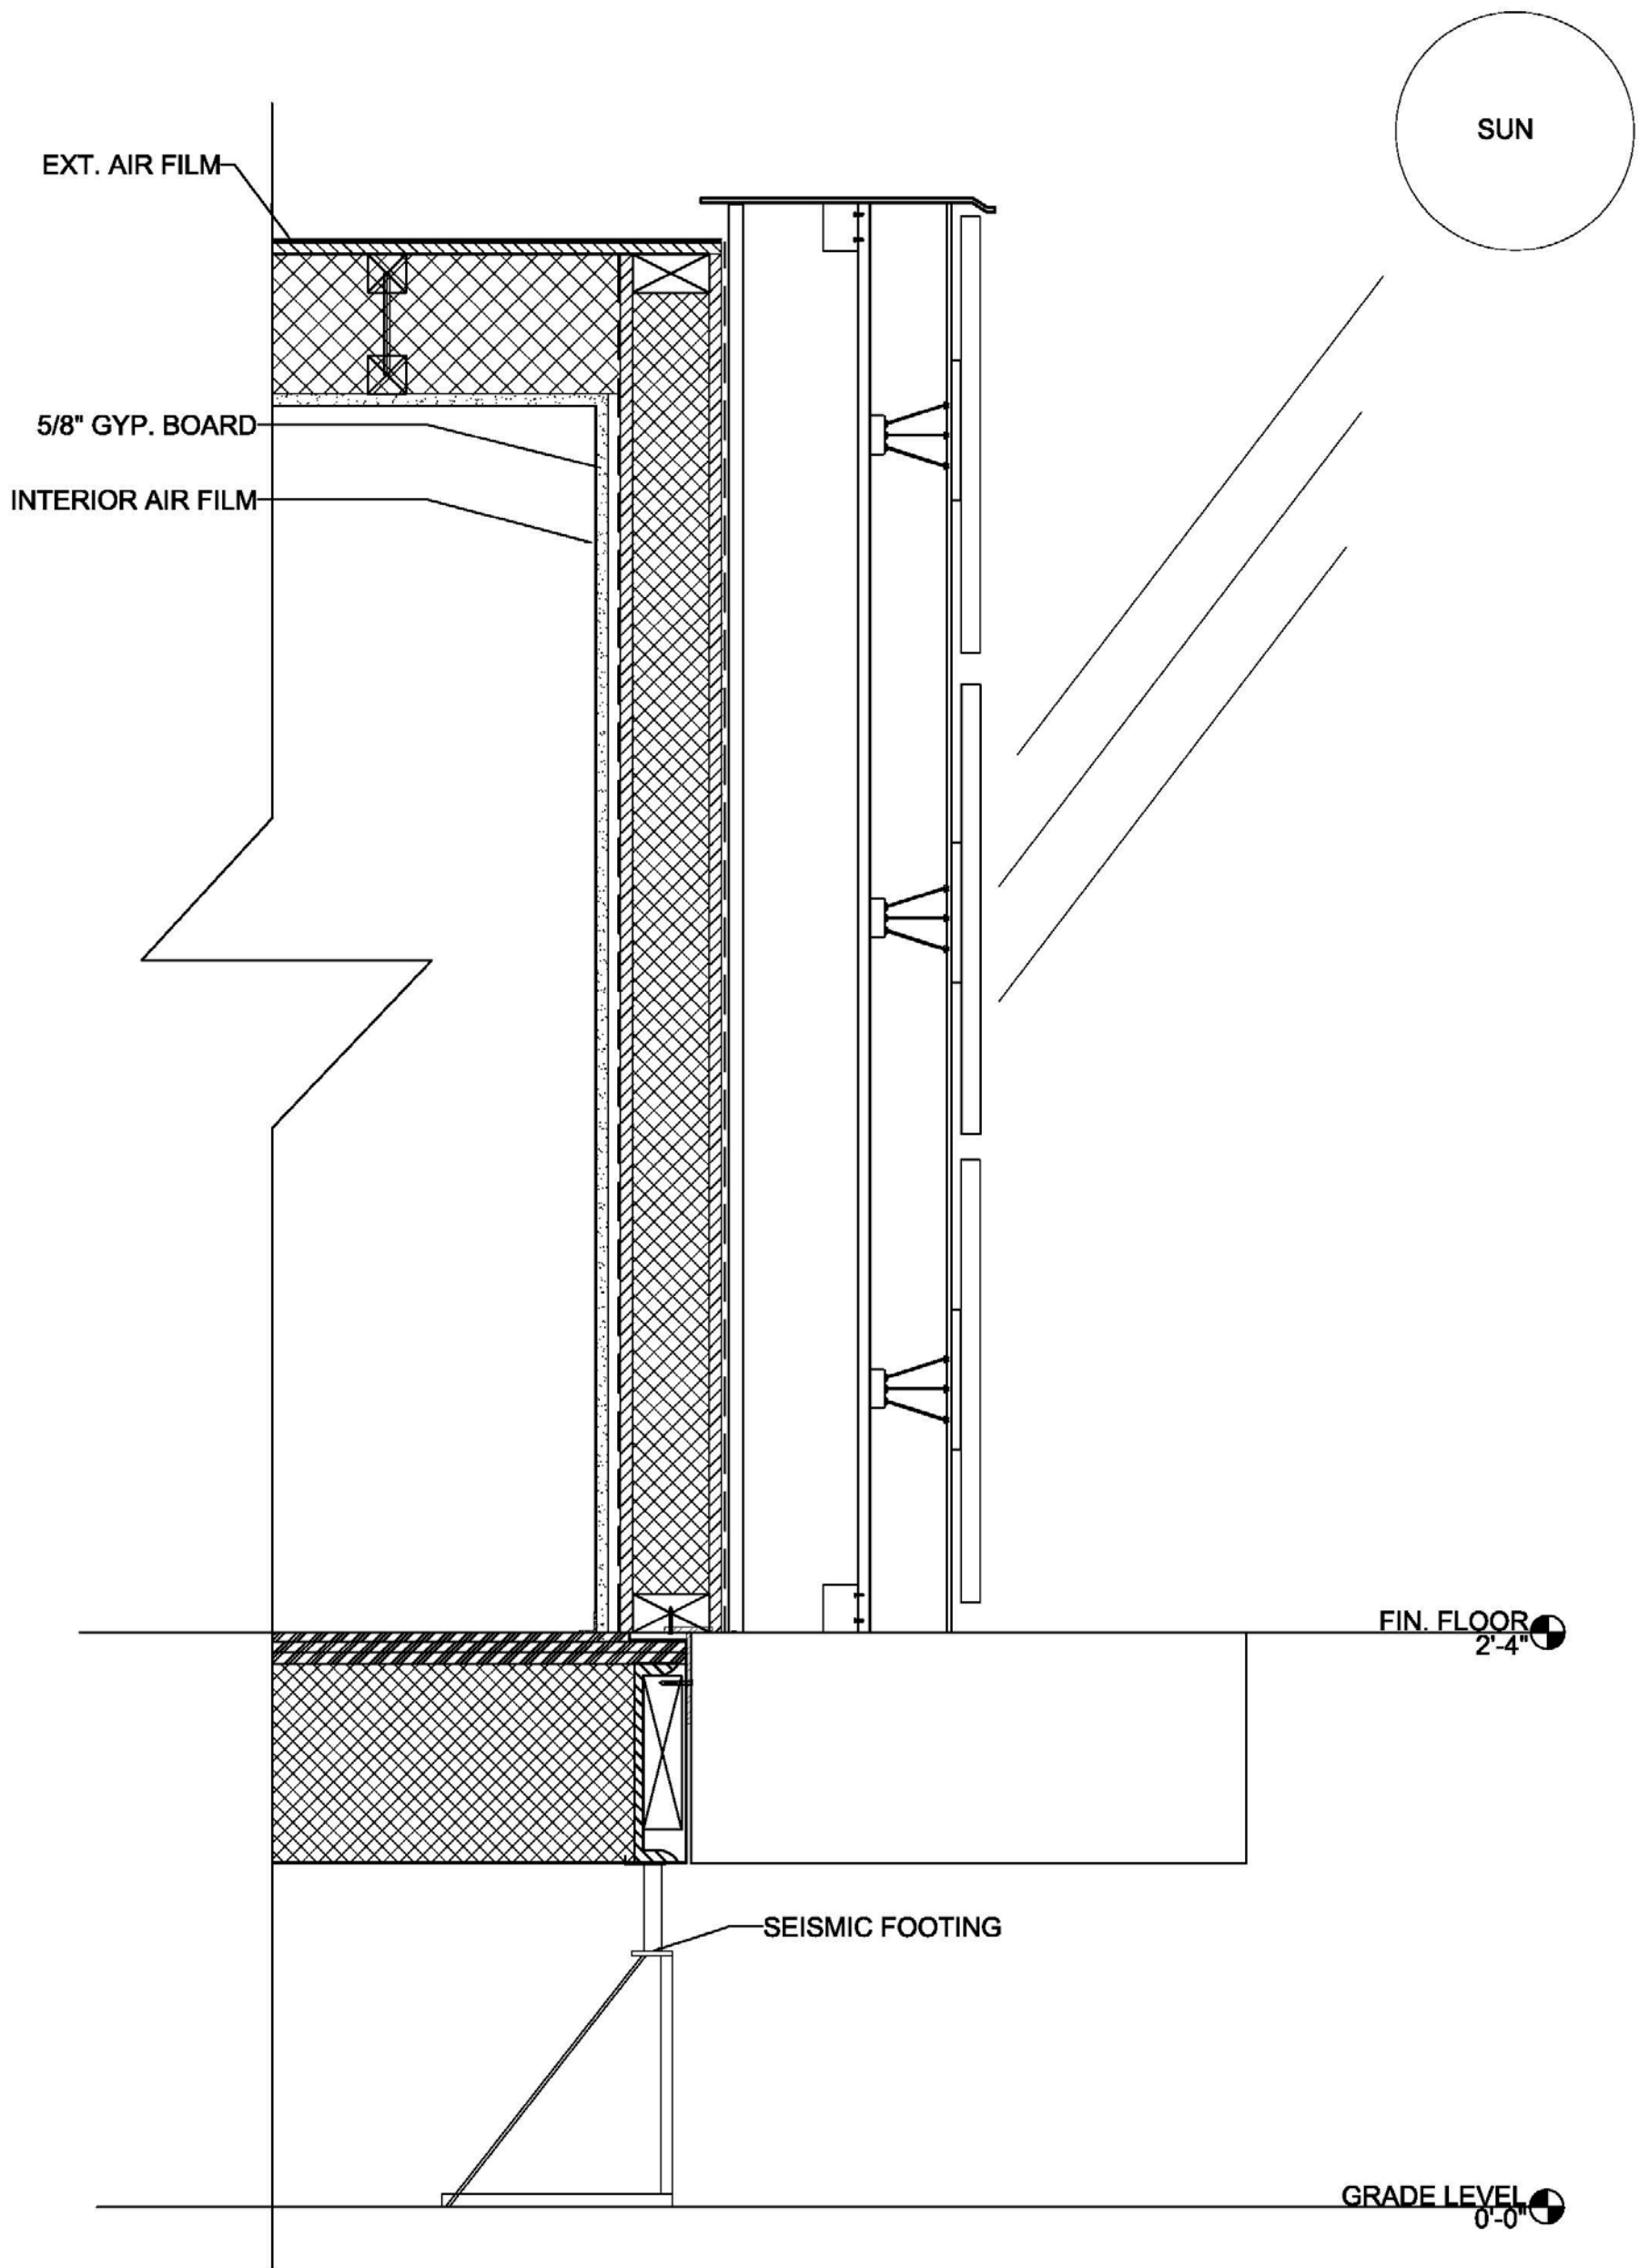

2 FULL WALL SECTION w/ PV PANELS
SCALE: 1/4" = 1'-0"

