


A TYP. WALL SECTION w/ PV PANELS
 SCALE: 1/4" = 1'-0"




Wall Section Details
 Prof. Aptekar
 Patricia Paredes

Sheet Number:

A-101

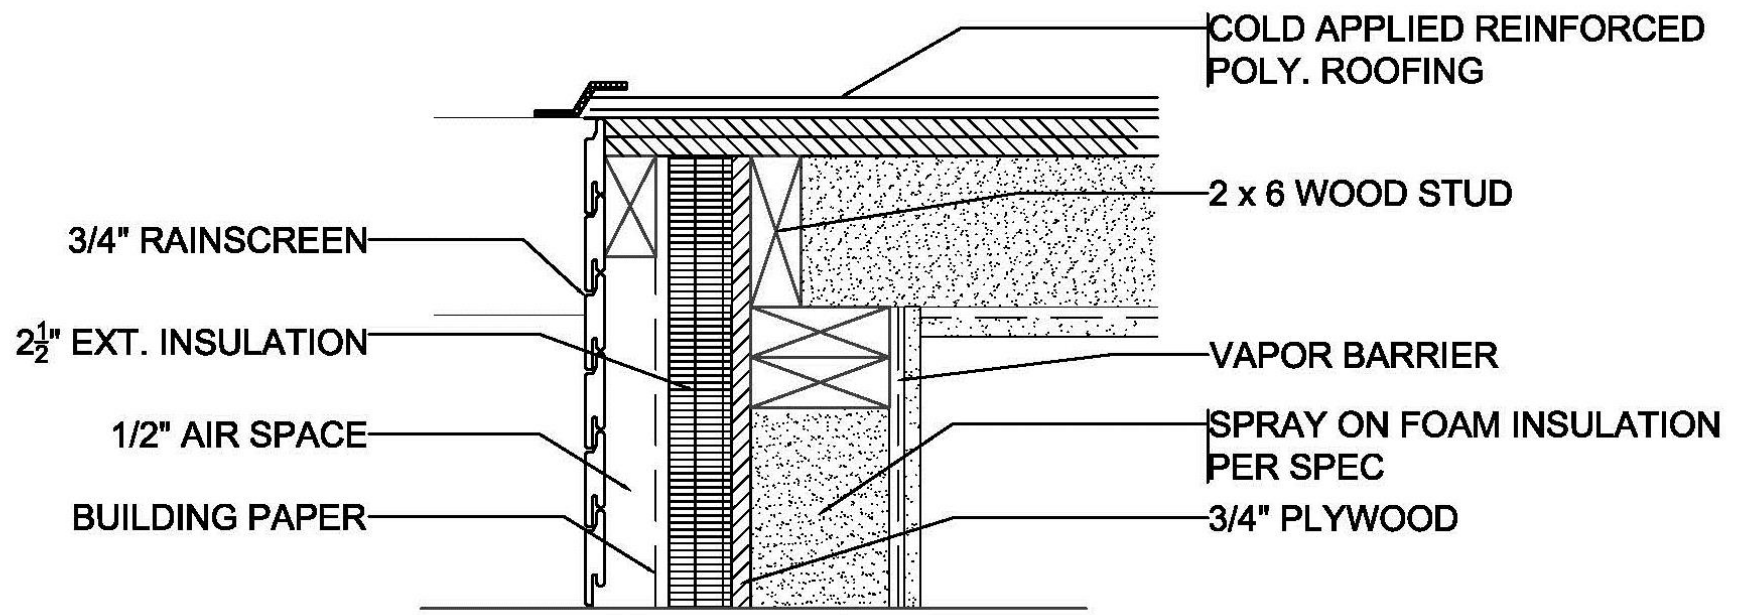


B WALL TO ROOF CONNECTION
SCALE: 1/4" = 1'-0"

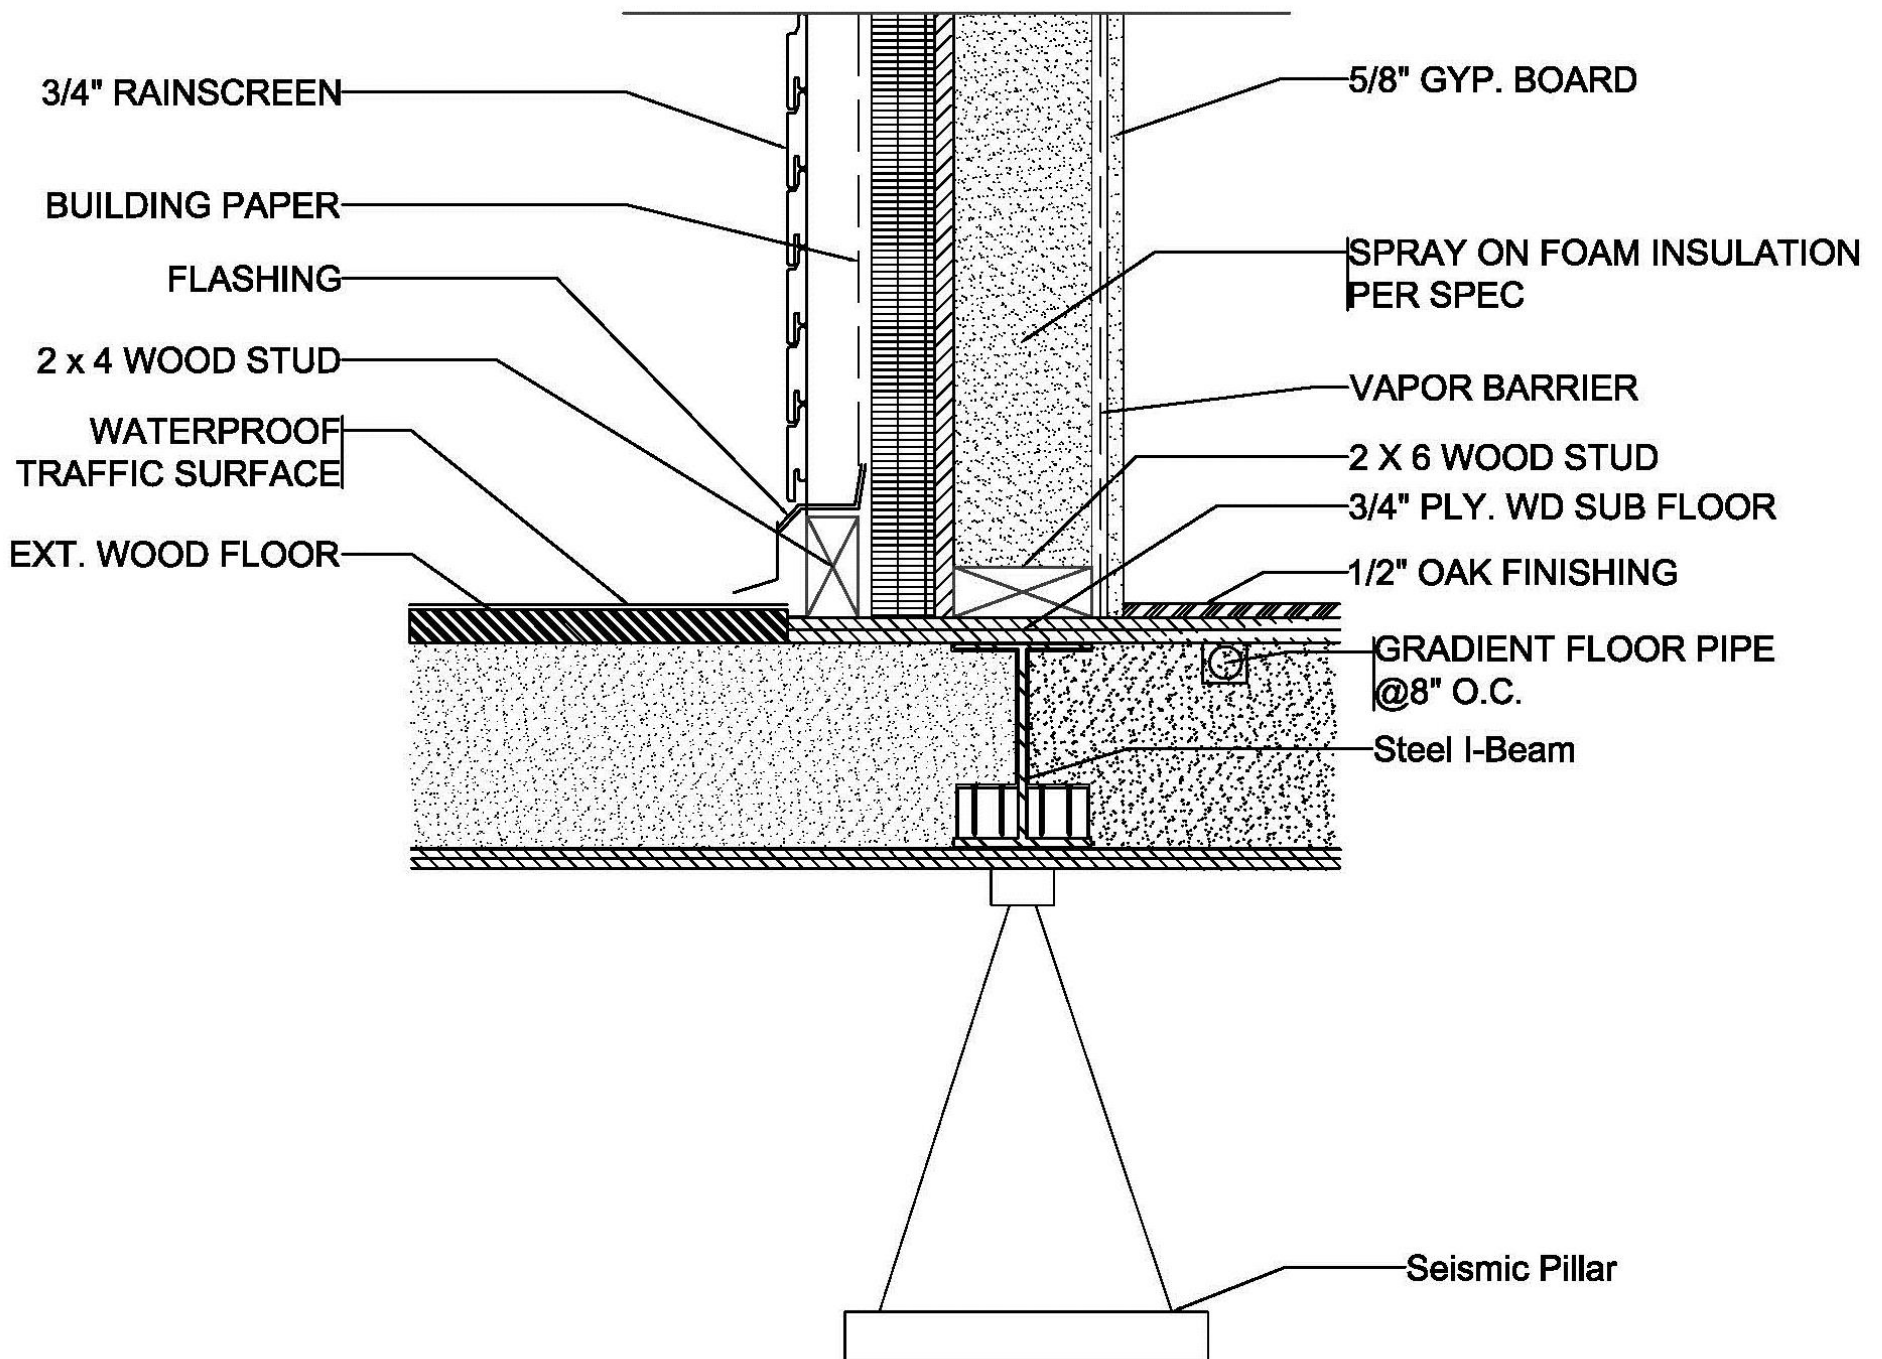

C WALL TO FLOOR CONNECTION
SCALE: 1/4" = 1'-0"



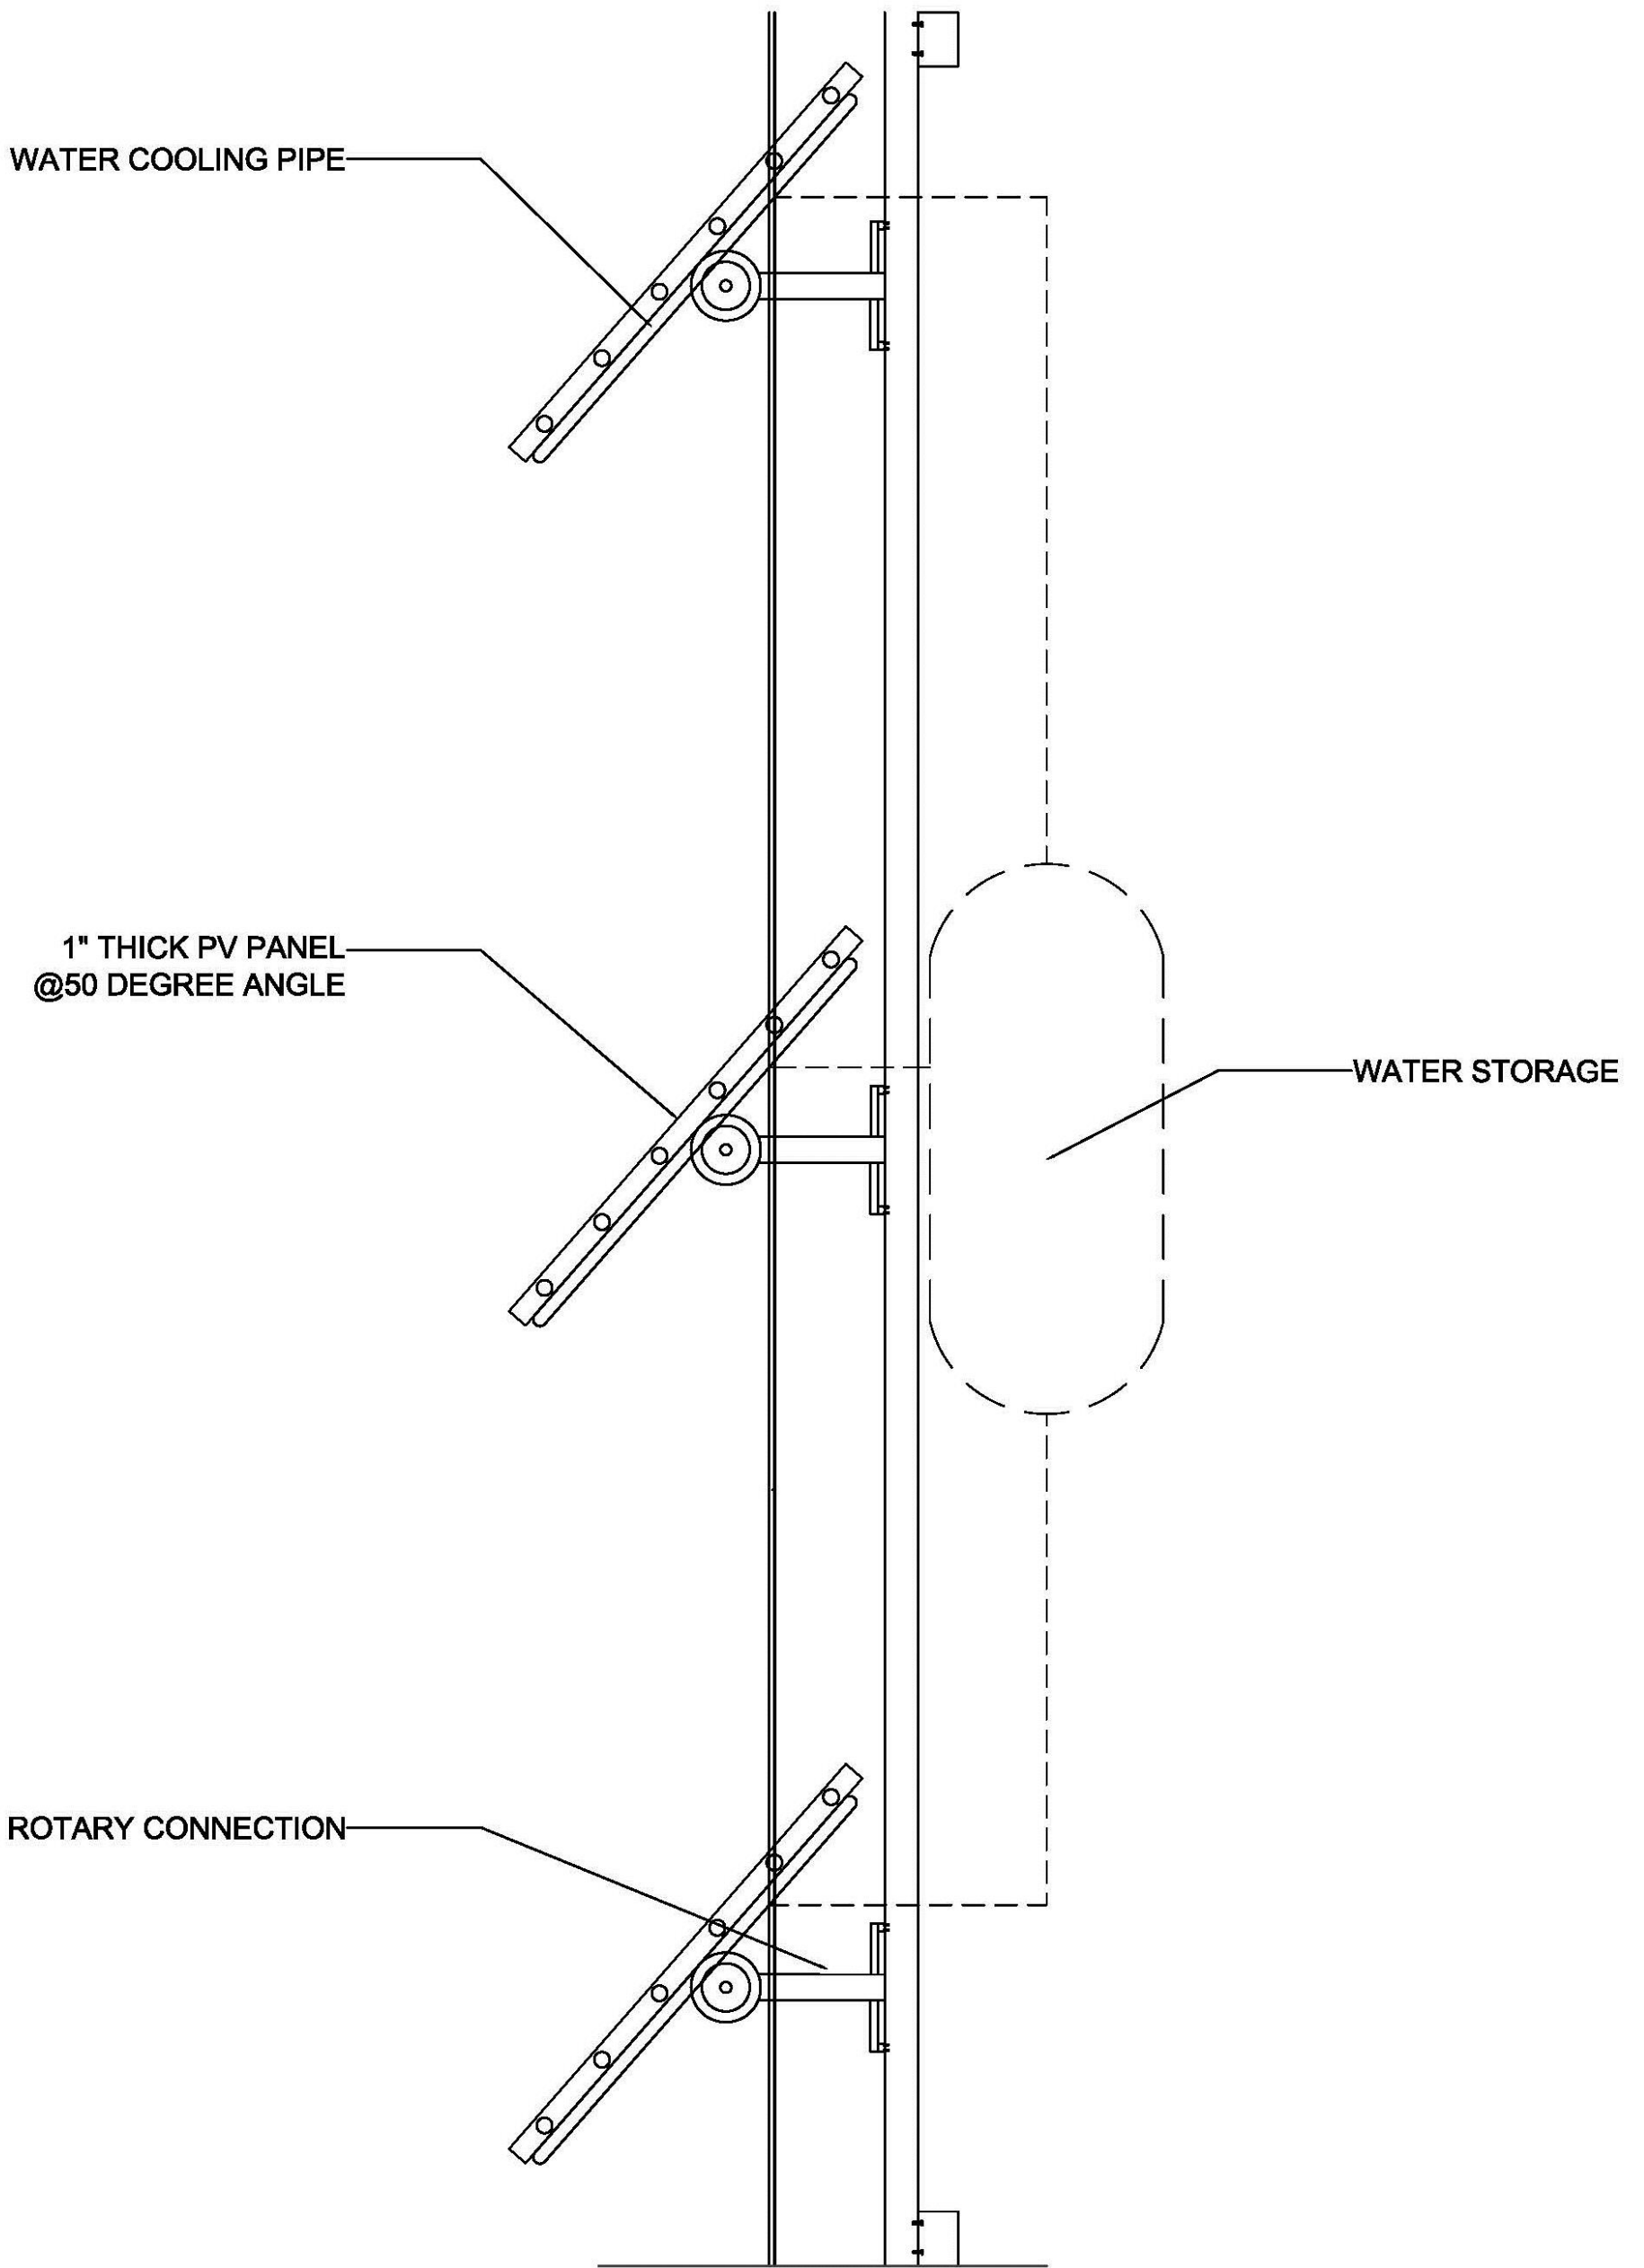

D PV PANEL CONNECTION
 SCALE: 1/4" = 1'-0"

