


34'

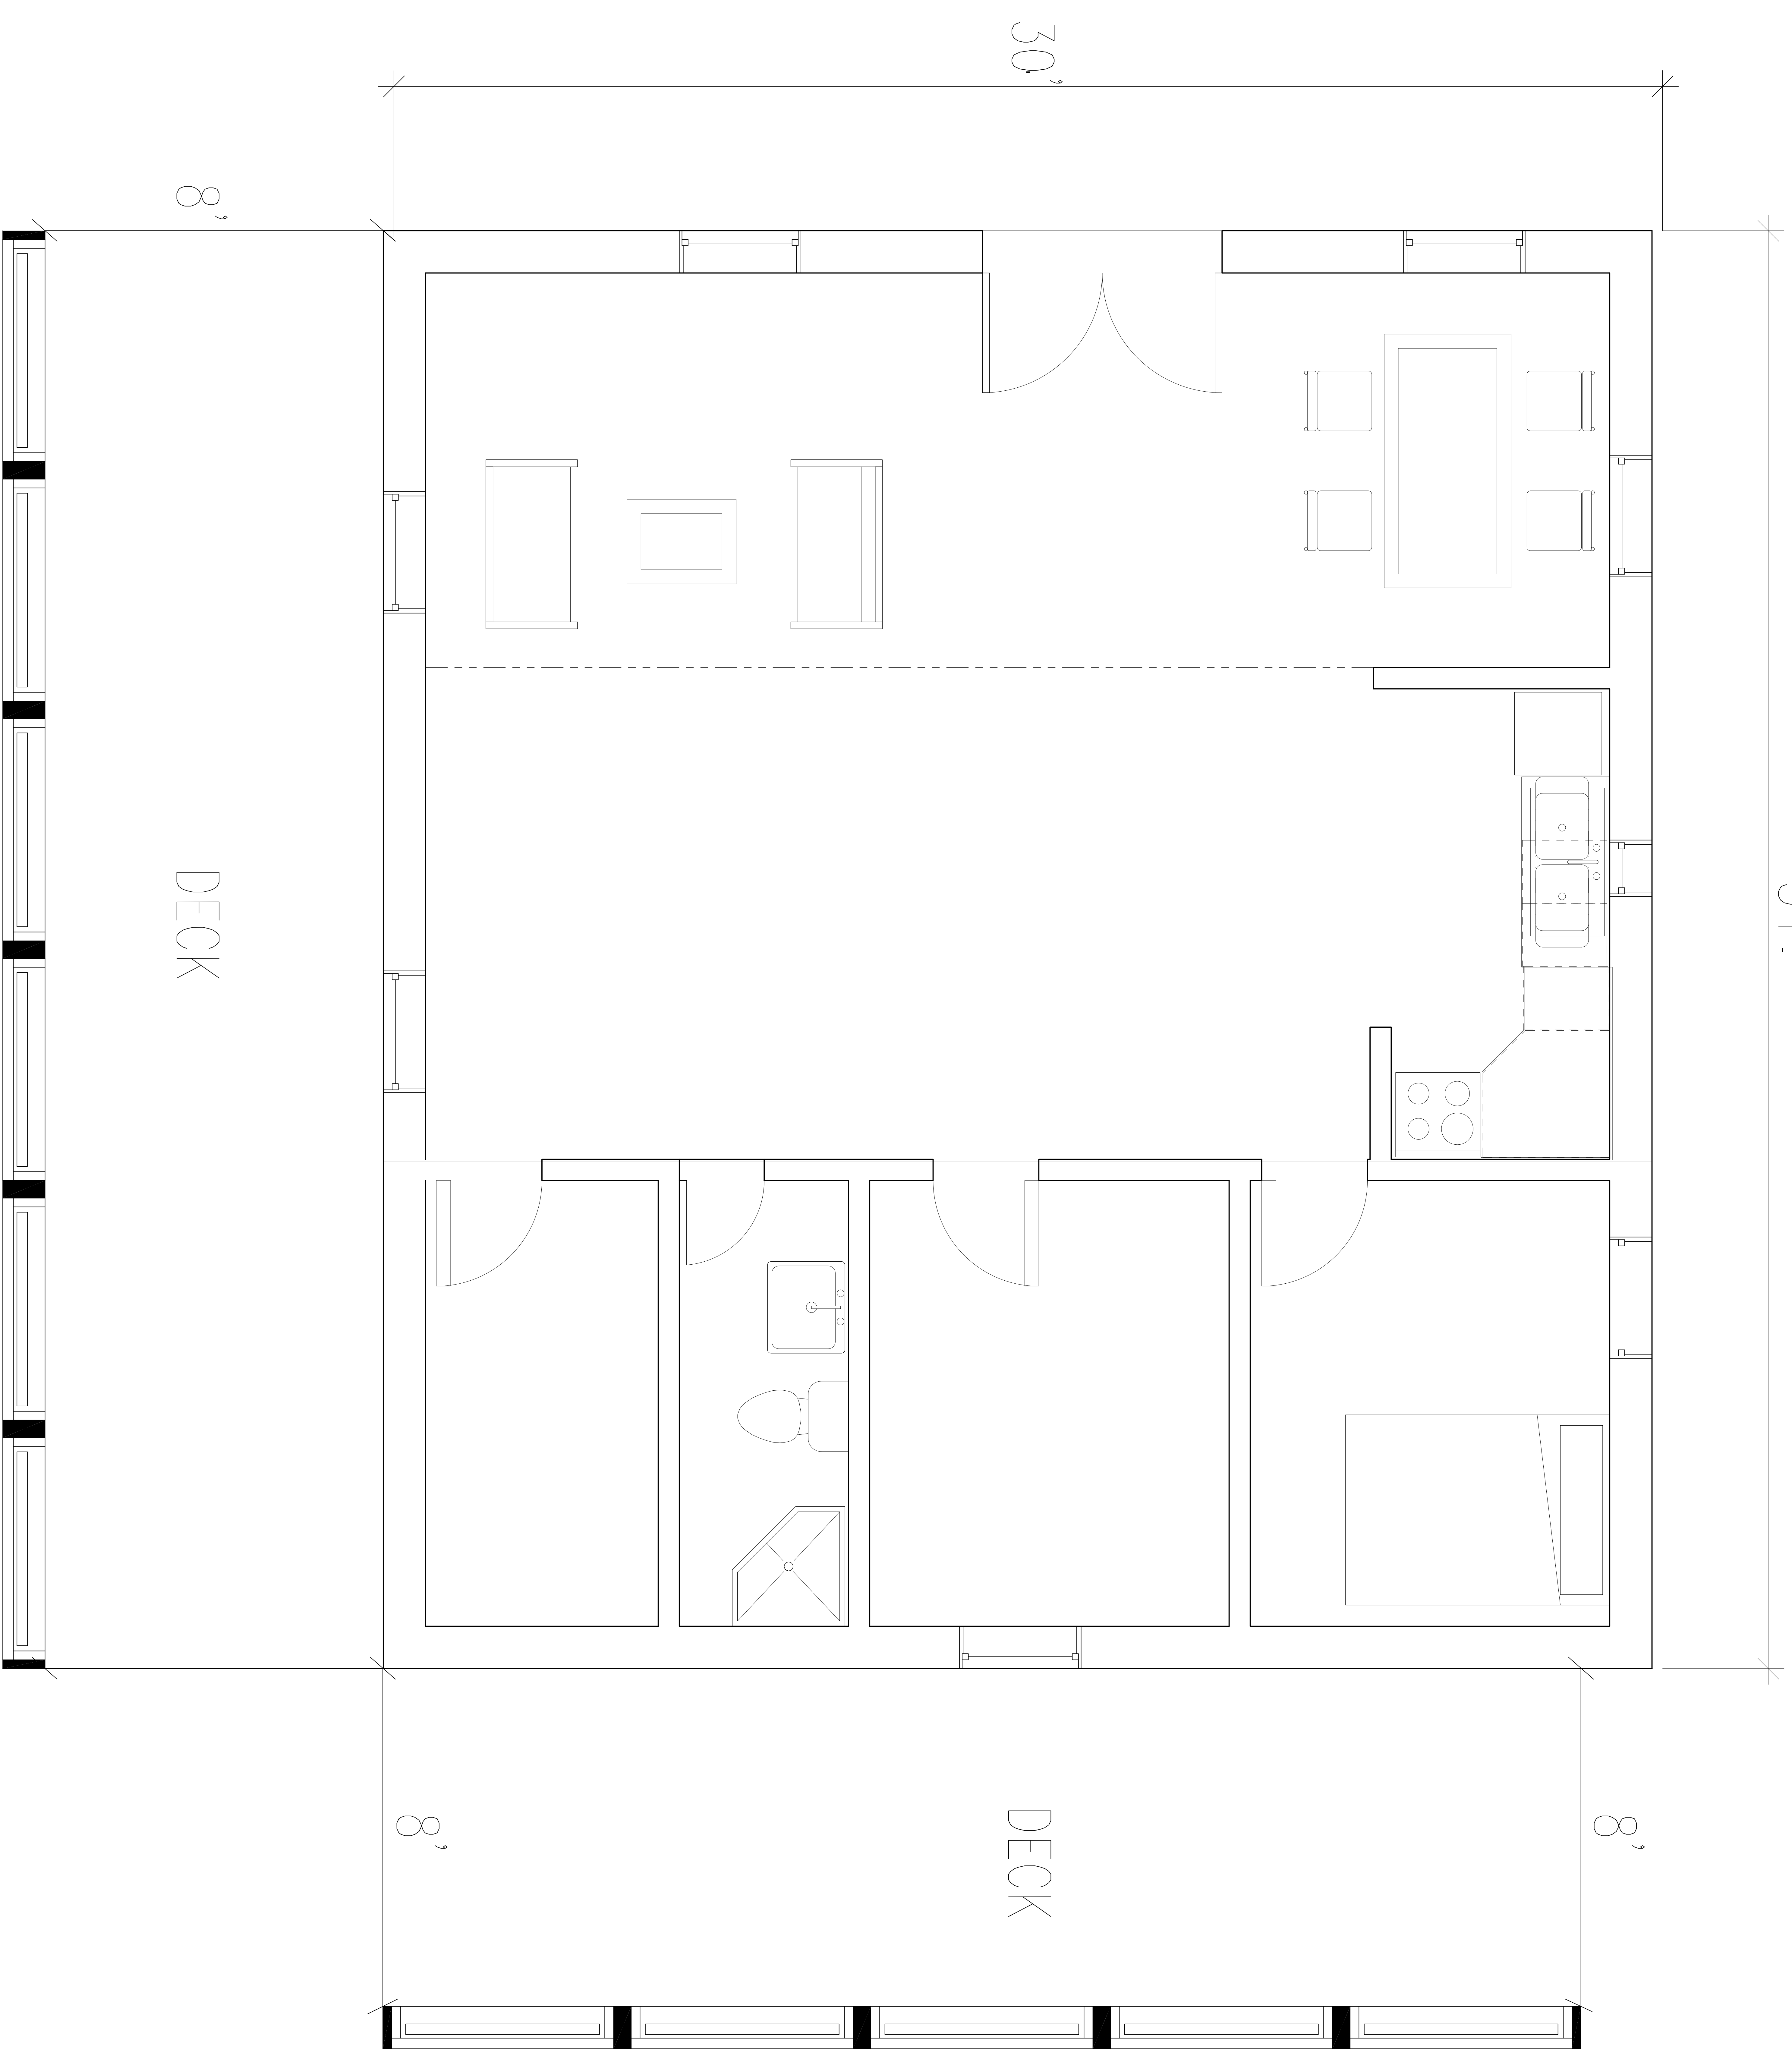

8'

DECK

8'

DECK

8'

No. Description Date

ARCH 3610

ADVANCED DETAILING

Assignment : #13-FLOOR PLAN

Drawn By: Anzhella Messian

Professor Name: APTEKAR

Scale: 1/8" = 1'-0"