


2 ROOF CONNECTION DETAIL

Scale: 1-1/2" = 1'-0"

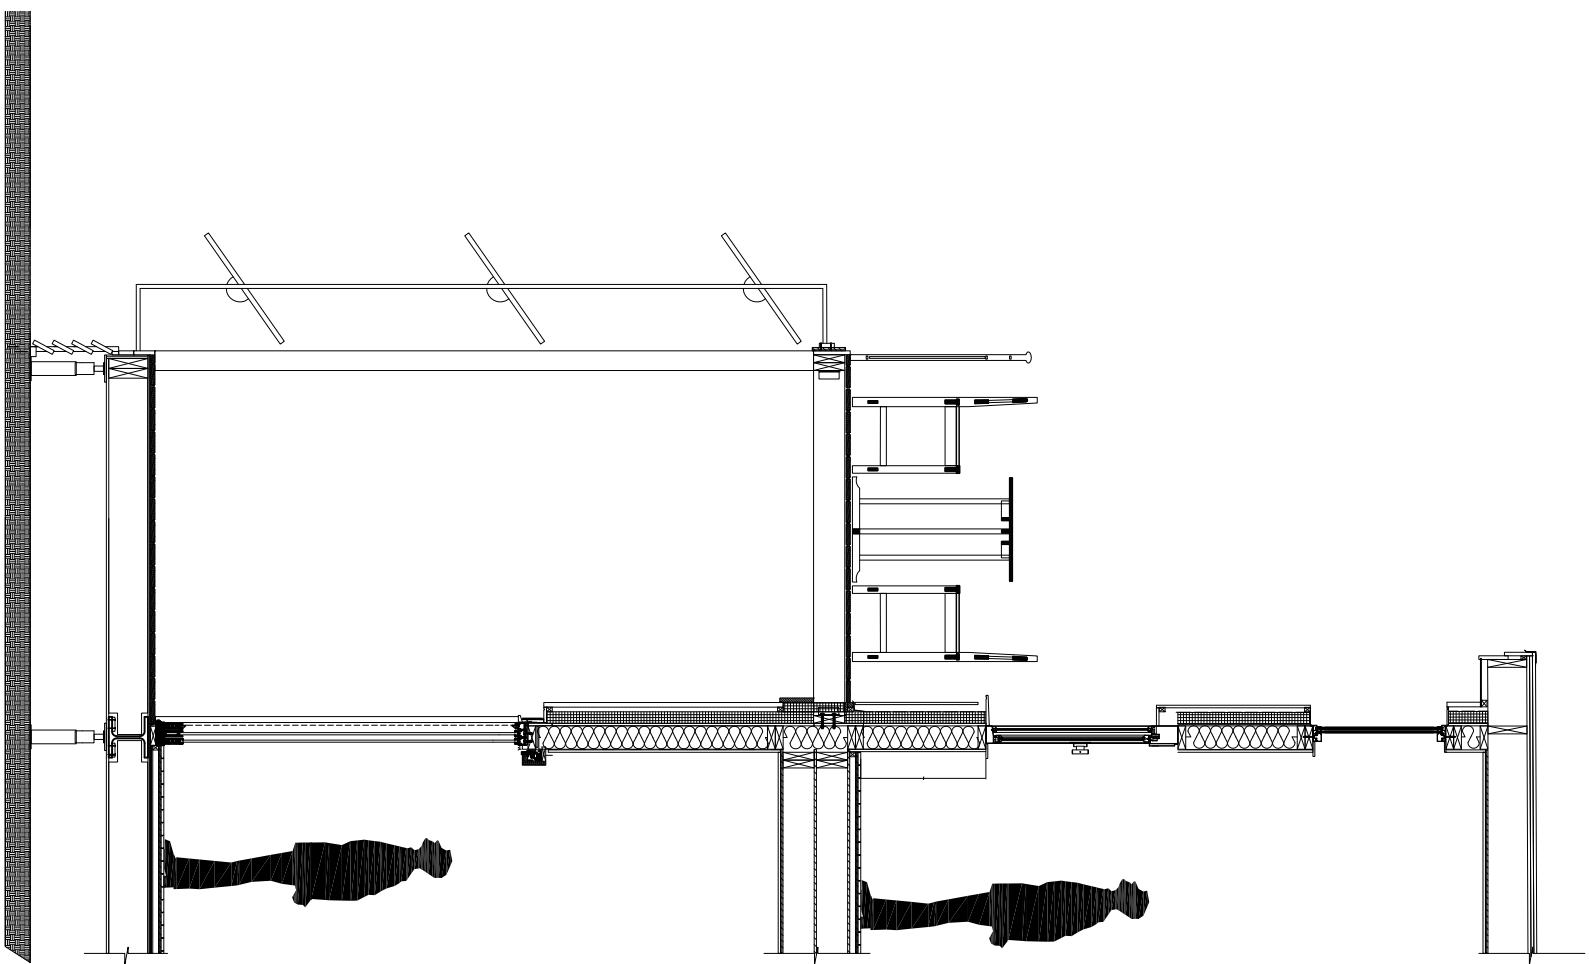

1 WALL SECTION

Scale: 1/4"=1'-0"

NORWOOD SLIDING DOOR
ALUMINUM CLAD SUB SILL
BACKER ROD AND SEALANT
METAL FLASHING
FINISHED IPE DECK

EXTERIOR

INTERIOR

FINISHED FLOOR
1" X 6" CUSTOM
WOOD STUD

3 FLOOR CONNECTION DETAIL

Scale 1-1/2" = 1'-0"