

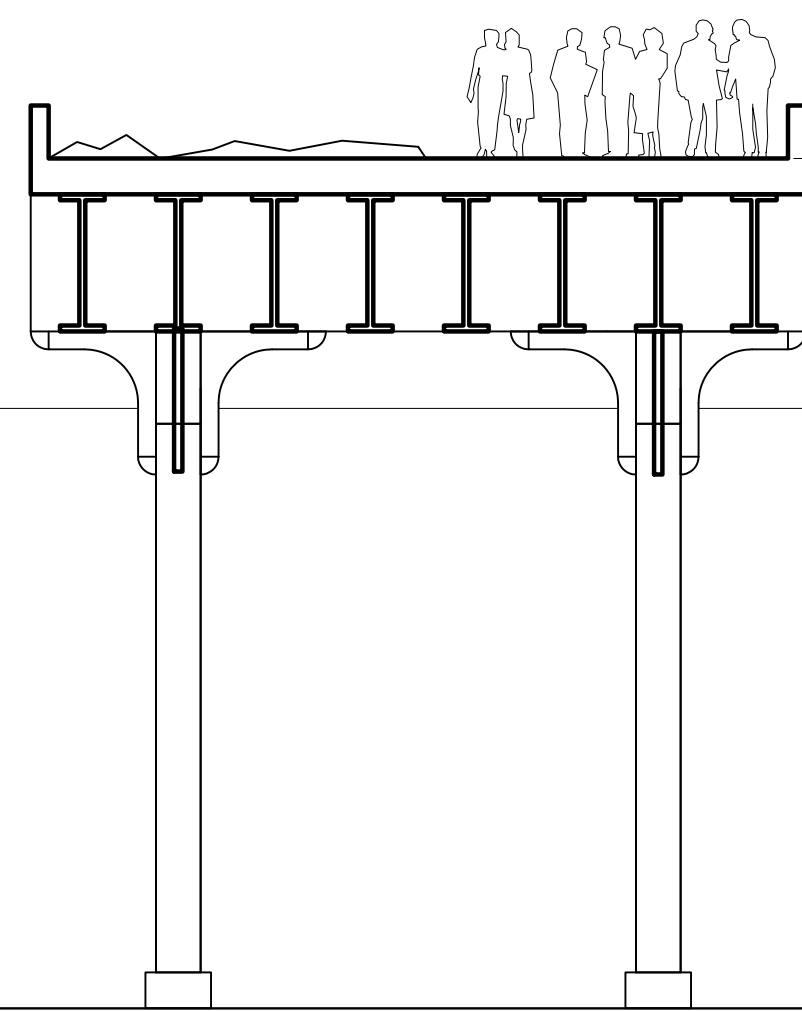
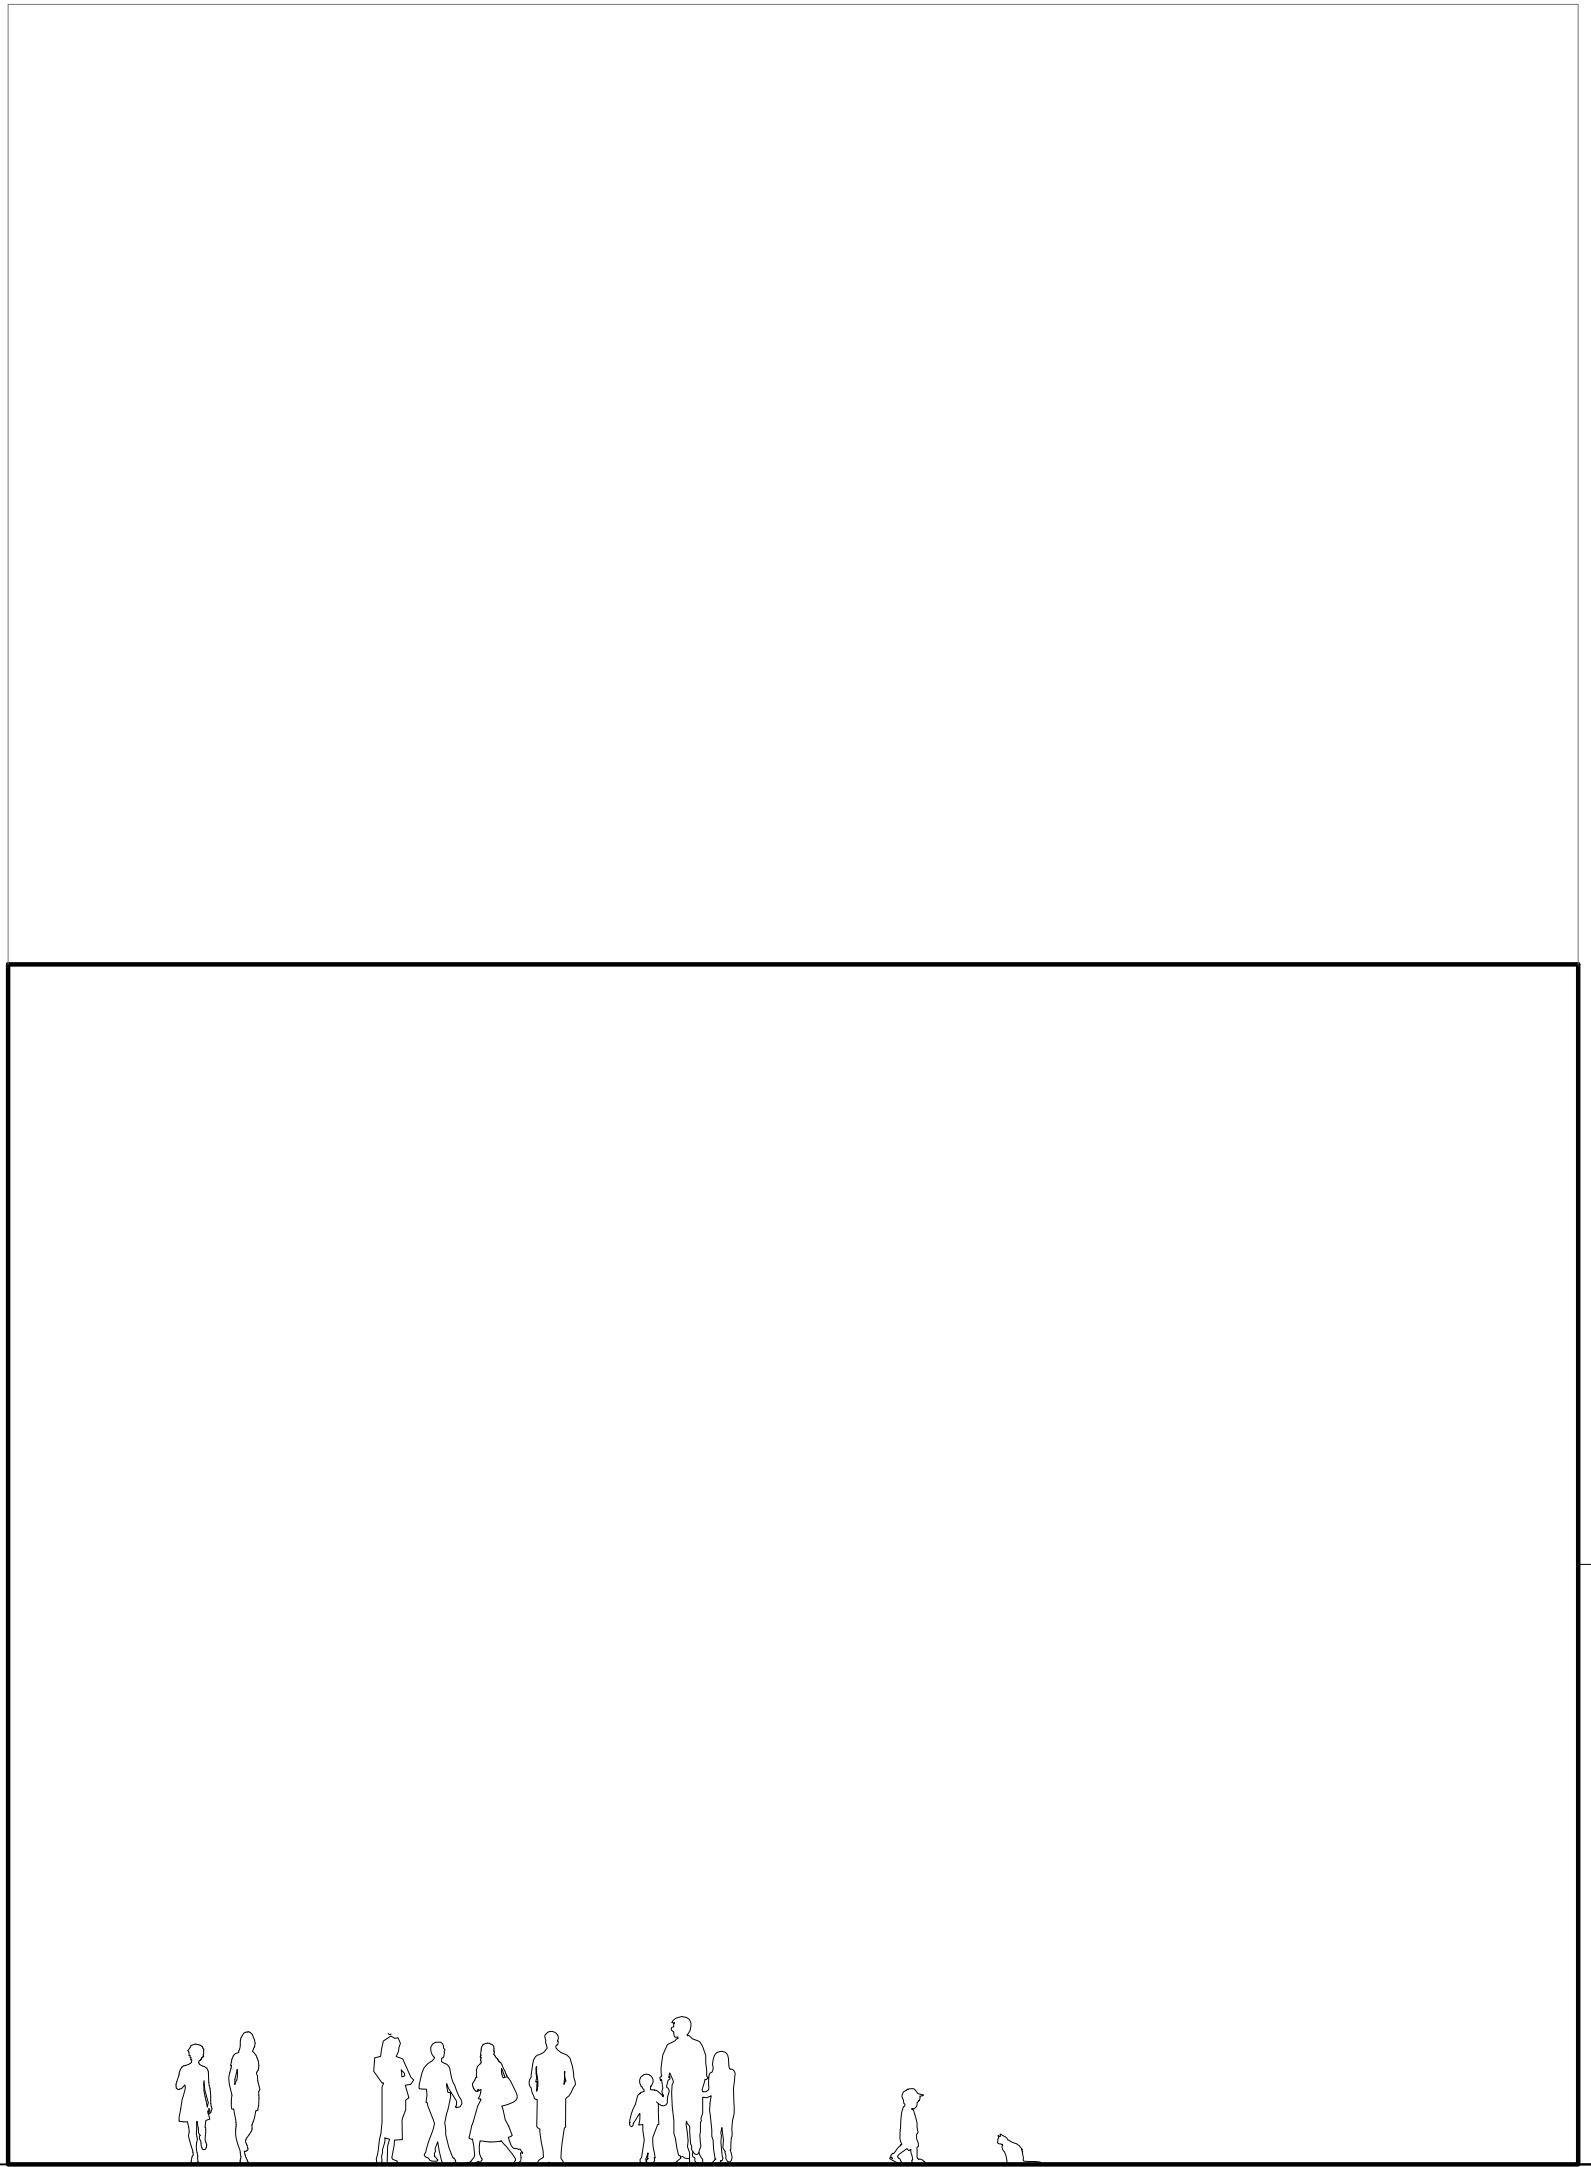


10th Avenue

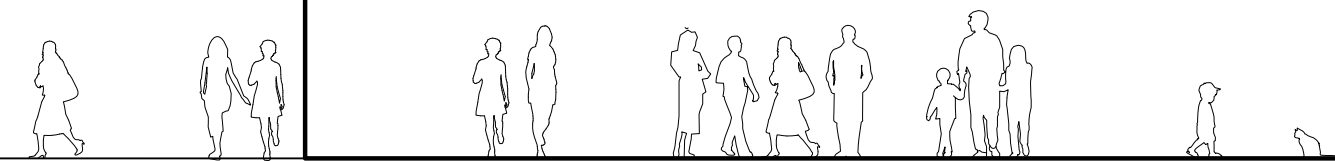

35'





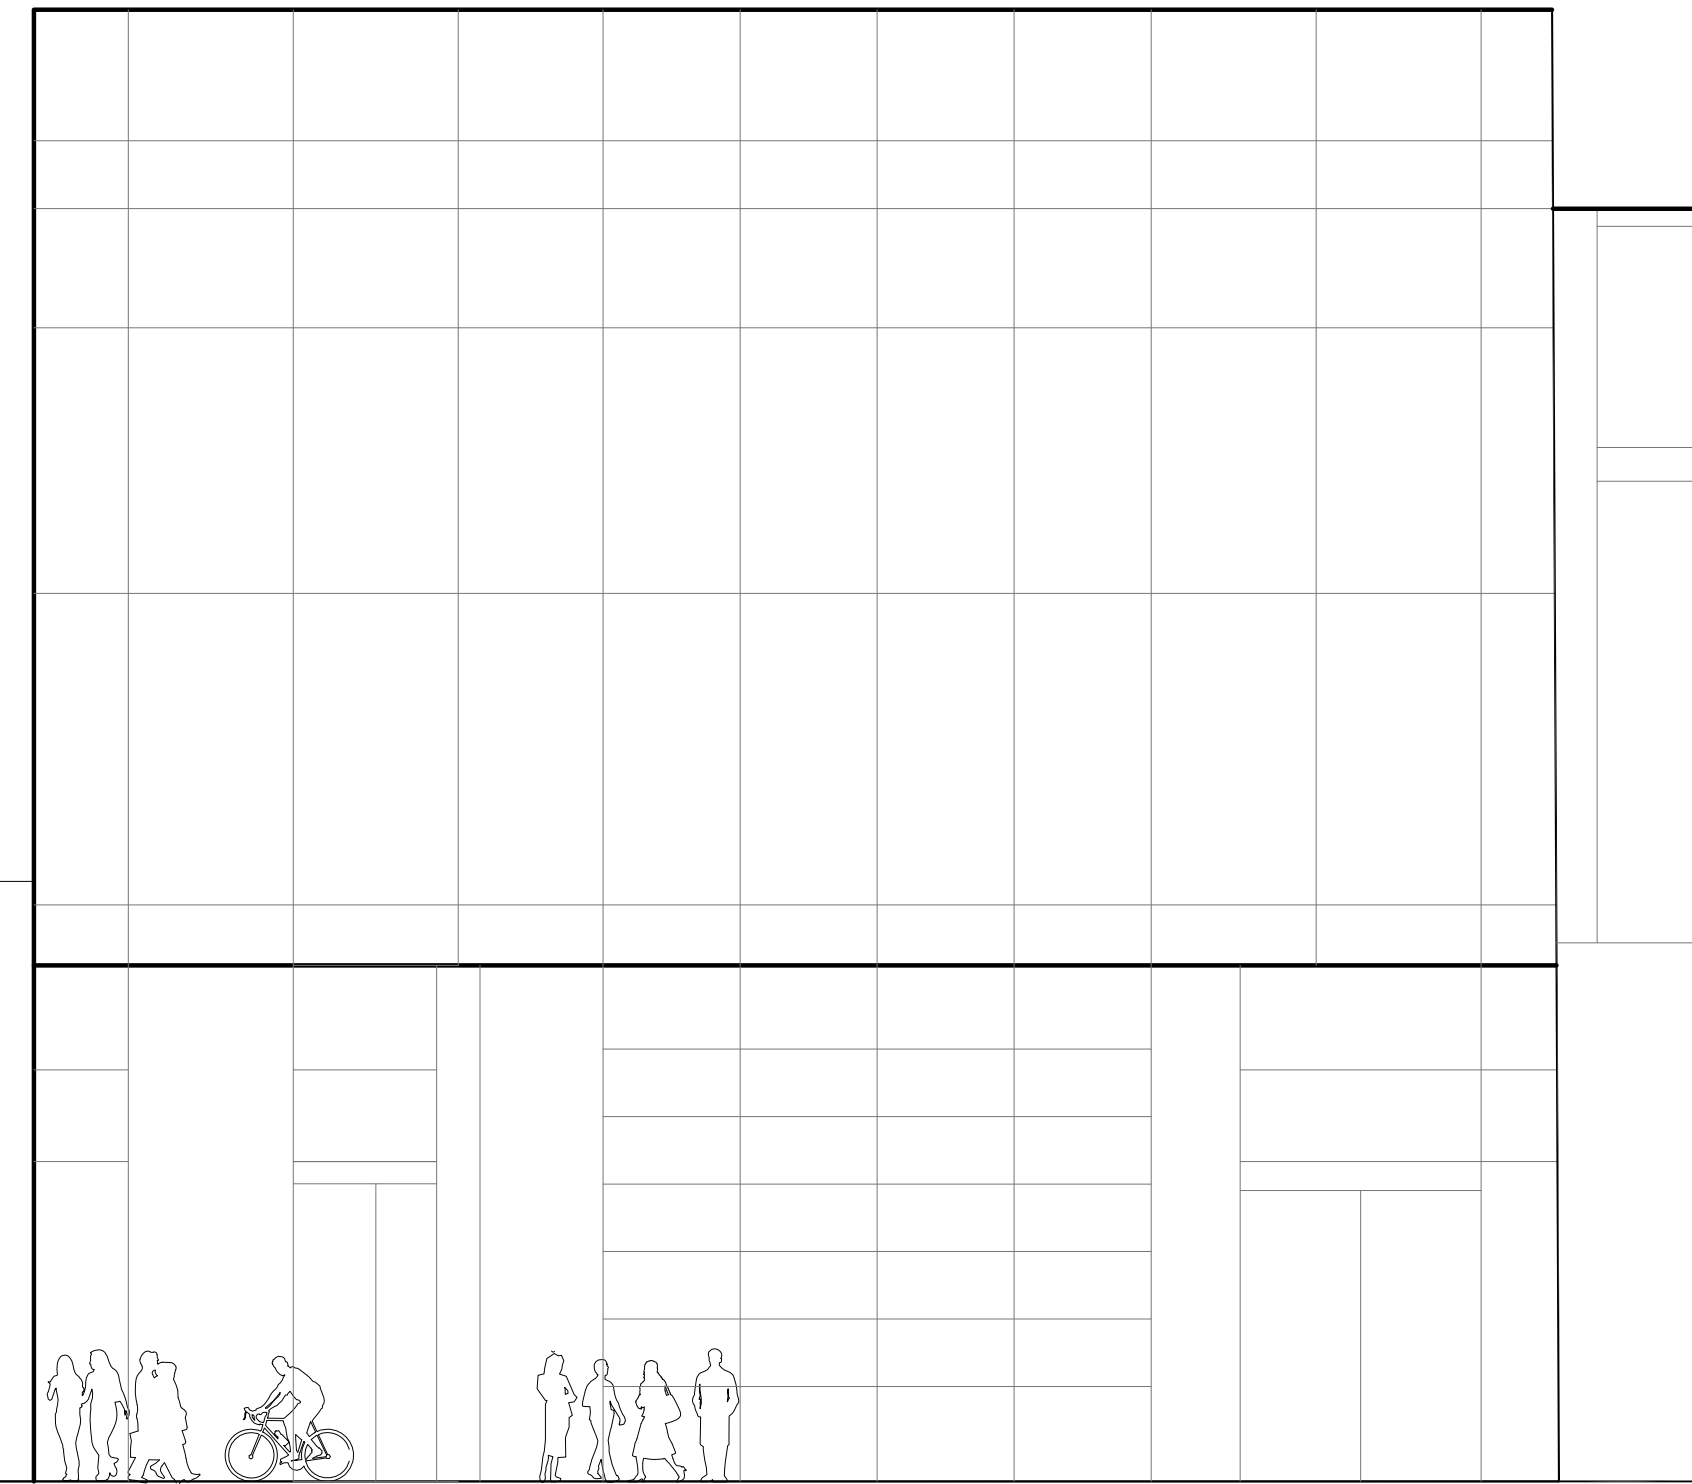


SOUTH ELEVATION

W 20th STREET




THE HIGHLINE

 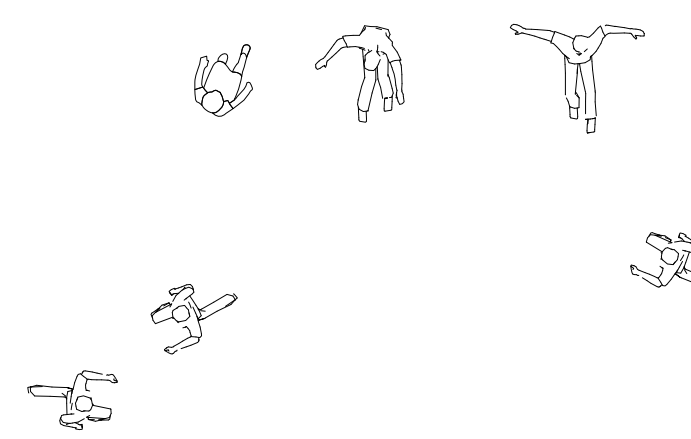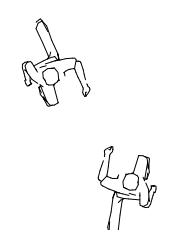  

10th Avenue



SITE PLAN
SCALE 1/8" = 1'-0"

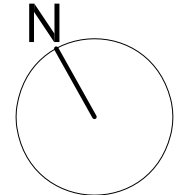

0 5 10 20FT

YOUR NAME
PROJECT TITLE
Prof. Tsachrelia