





| No. | Description | Date |
|-----|-------------|------|
|     |             |      |
|     |             |      |
## JAY STREET HEALTH CLUB

#### BASEMENT PLAN

| Project number | 1708    |
|----------------|---------|
| Date           | 3/19/17 |
| Drawn by       | TMH     |
| Checked by     | P. KING |
|                |         |

A-100

1/8" = 1'-0"

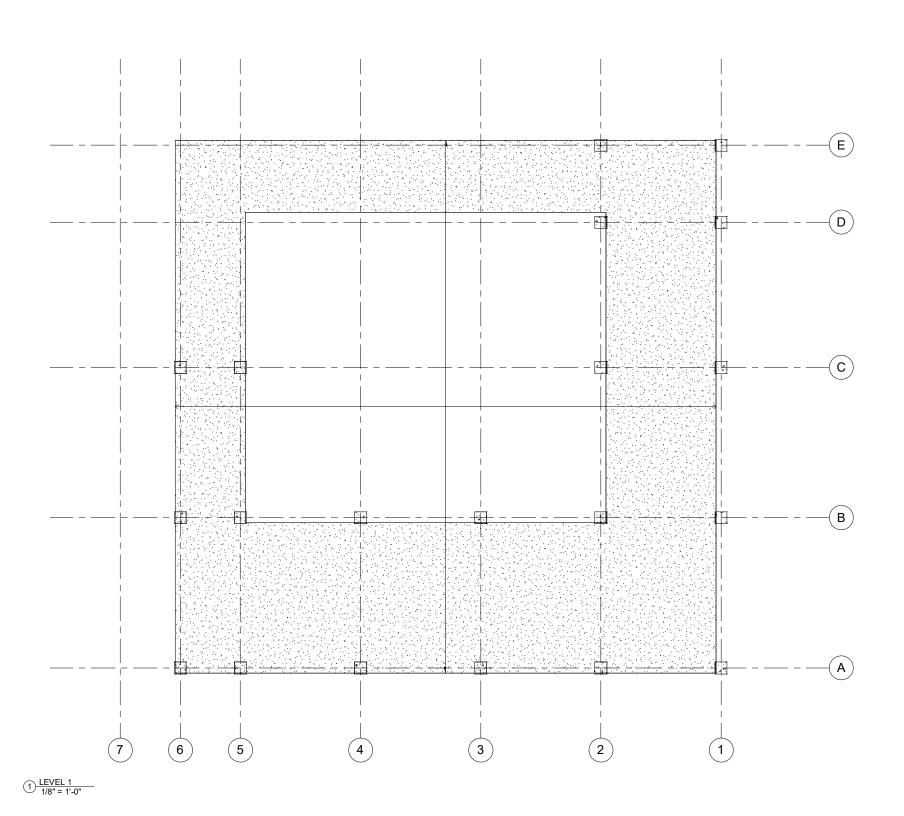



| No. | Description | Date |
|-----|-------------|------|
|     |             |      |
|     |             |      |
|     |             | _    |
|     |             |      |
|     |             |      |
#### JAY STREET HEALTH CLUB

FIRST FLOOR

| Project number | 1708    |
|----------------|---------|
| Date           | 3/19/17 |
| Drawn by       | TMH     |
| Checked by     | P. KING |
|                |         |

A-101

1/8" = 1'

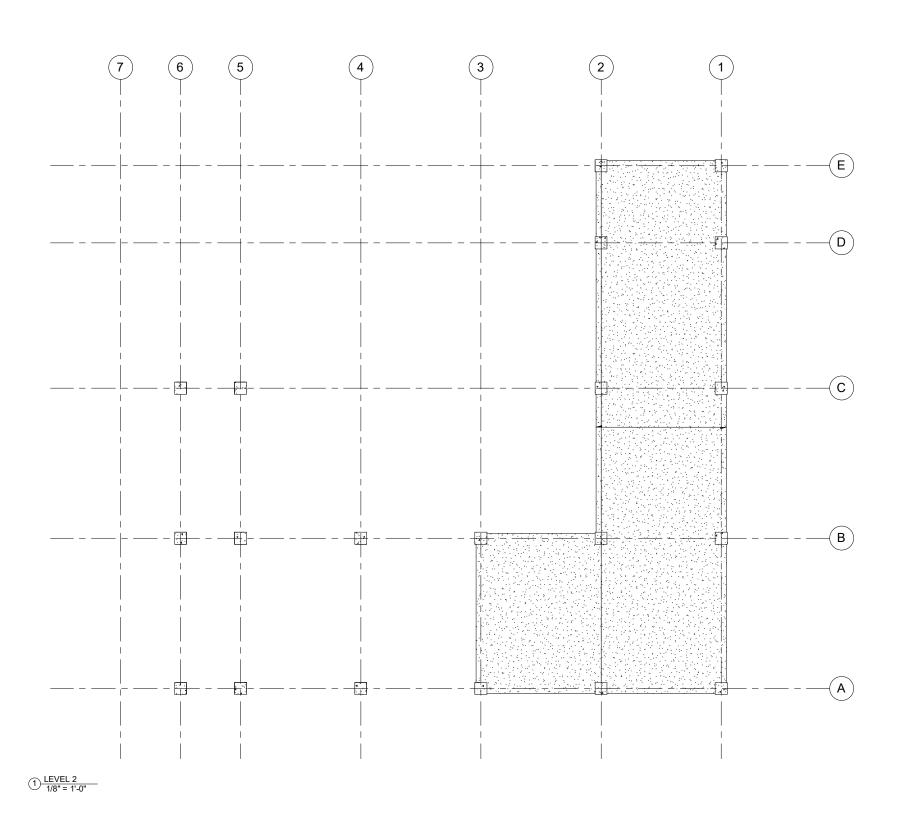




| No. | Description | Date |
|-----|-------------|------|
|     |             |      |
|     |             |      |
|     |             | _    |
|     |             |      |
|     |             |      |
#### JAY STREET HEALTH CLUB

#### SECOND FLOOR

| Project number | 1708    |
|----------------|---------|
| Date           | 3/19/17 |
| Drawn by       | TMH     |
| Checked by     | P. KING |
|                |         |

A-102

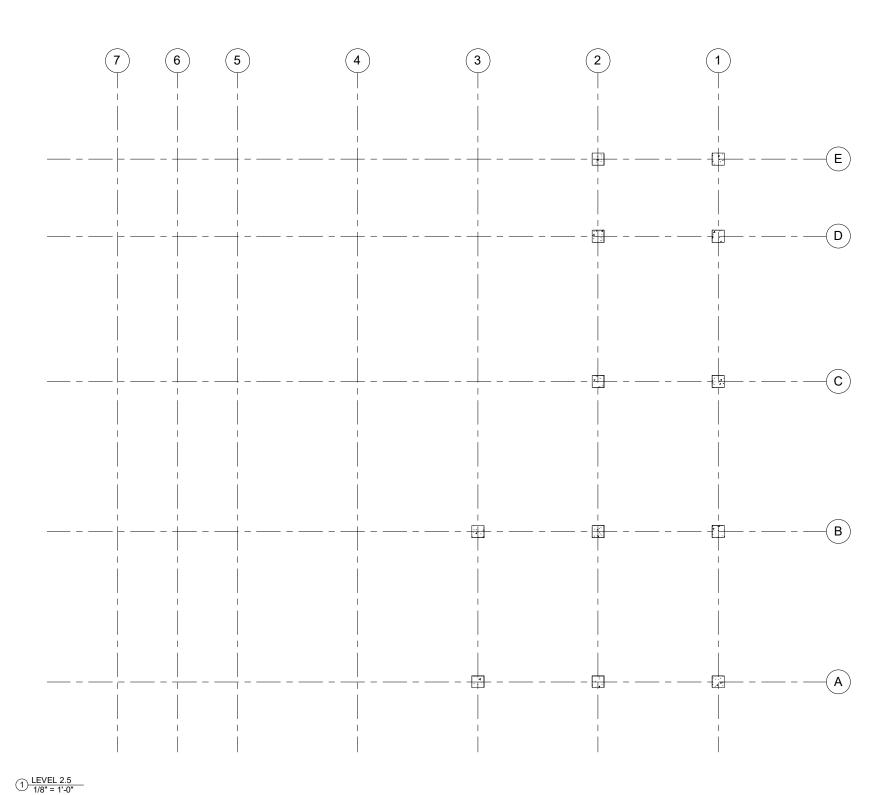



| No. | Description | Date |
|-----|-------------|------|
|     | •           |      |
|     |             |      |
|     |             |      |
#### JAY STREET HEALTH CLUB

#### SECOND HALF FLOOR

| Project number | 1708    |
|----------------|---------|
| Date           | 3/19/17 |
| Drawn by       | TMH     |
| Checked by     | P. KING |
|                | _       |

A-103

1/8" = 1'-0"

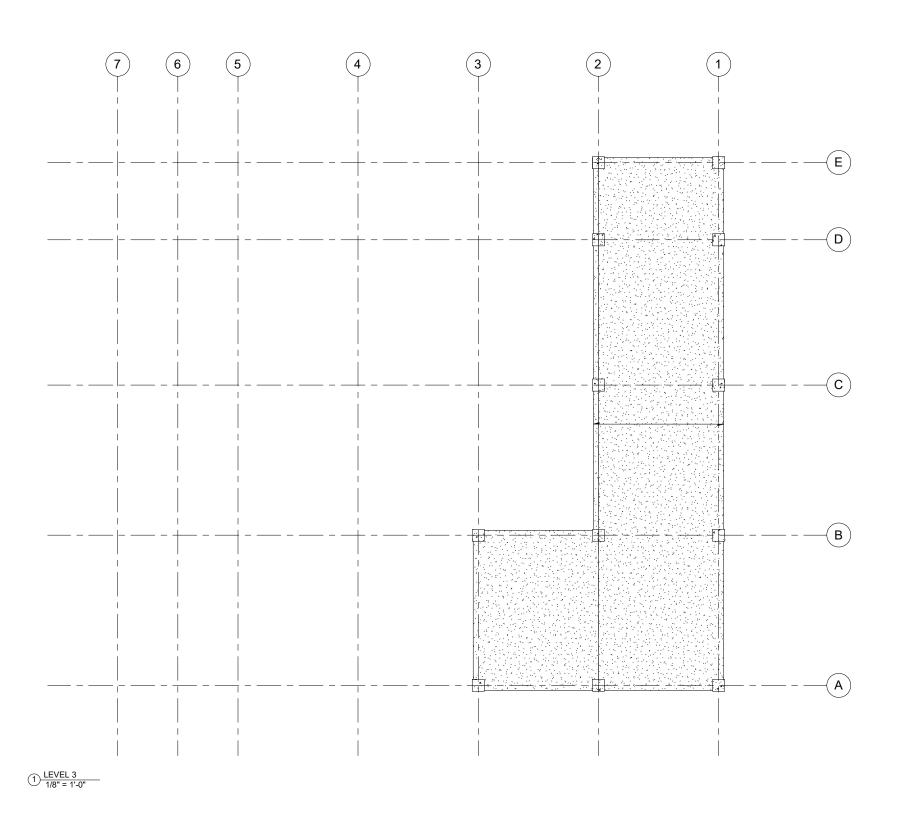




| No. | Description | Date |
|-----|-------------|------|
|     | ·           |      |
|     |             |      |
|     |             |      |
#### JAY STREET HEALTH CLUB

THIRD FLOOR

| Project number | 1708    |
|----------------|---------|
| Date           | 3/19/17 |
| Drawn by       | TMH     |
| Checked by     | P. KING |
|                |         |

A-104

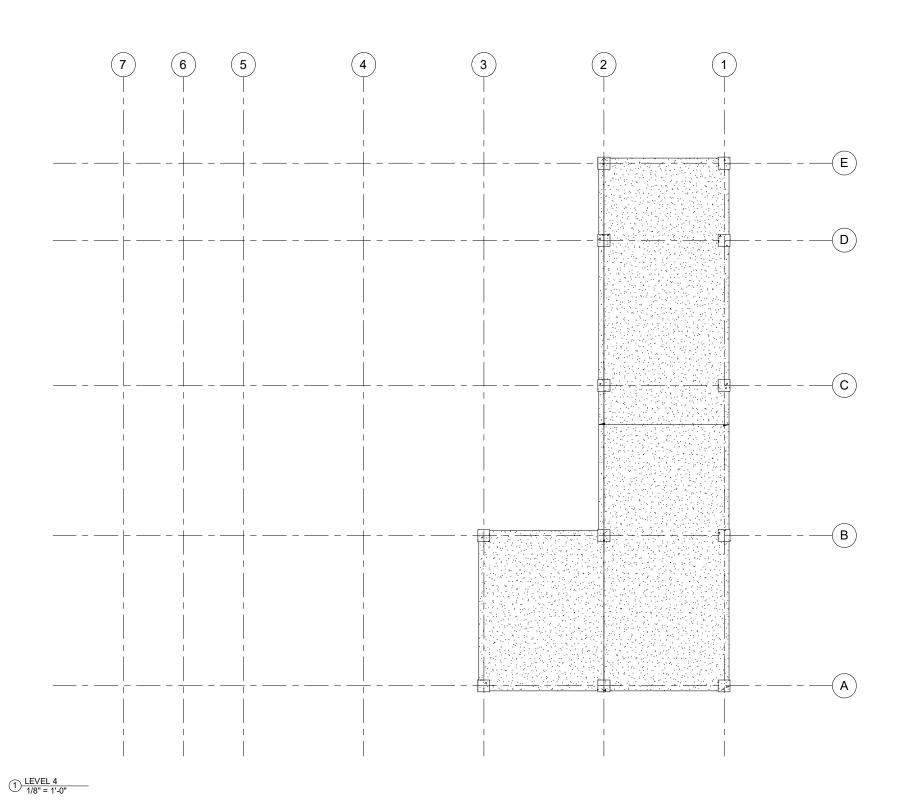




| No. | Description | Date |
|-----|-------------|------|
|     | -           |      |
|     |             |      |
|     |             |      |
| _   |             |      |
|     |             |      |
|     |             |      |
#### JAY STREET HEALTH CLUB

### FOURTH FLOOR

| Project number | 1708    |
|----------------|---------|
| Date           | 3/19/17 |
| Drawn by       | TMH     |
| Checked by     | P. KING |
|                |         |

A-105

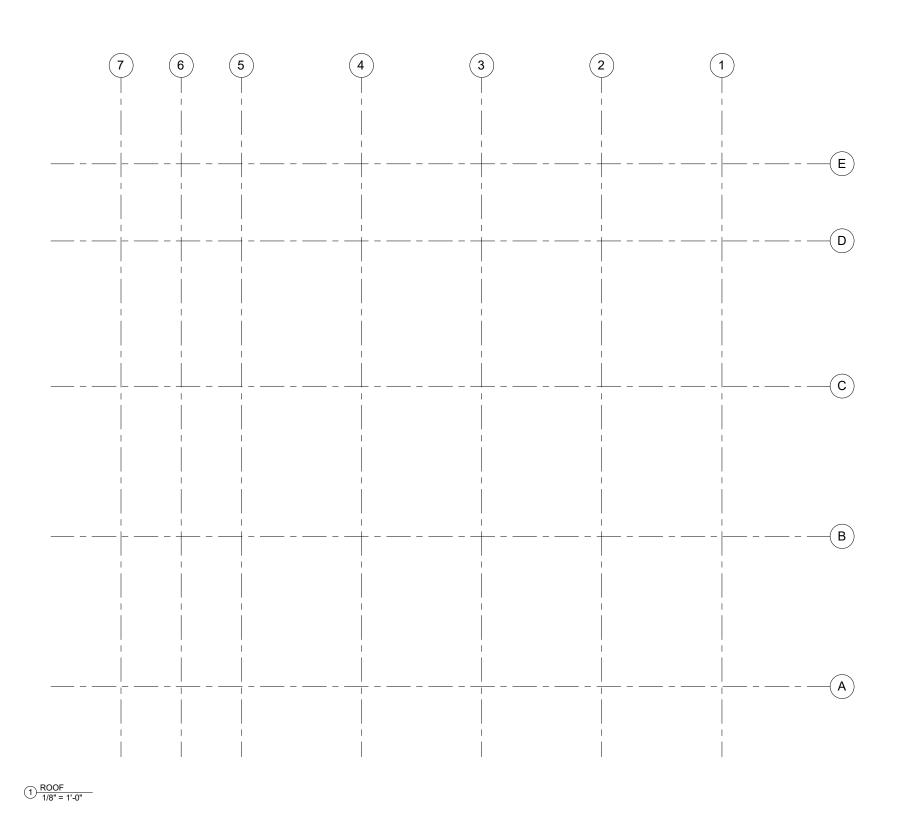



| No. | Description | Date |
|-----|-------------|------|
|     |             |      |
|     |             |      |
#### JAY STREET HEALTH CLUB

**ROOF PLAN** 

| Project number | 1708    |
|----------------|---------|
| Date           | 3/19/17 |
| Drawn by       | TMH     |
| Checked by     | P. KING |
|                |         |

A-106

1/8" = 1'-0"

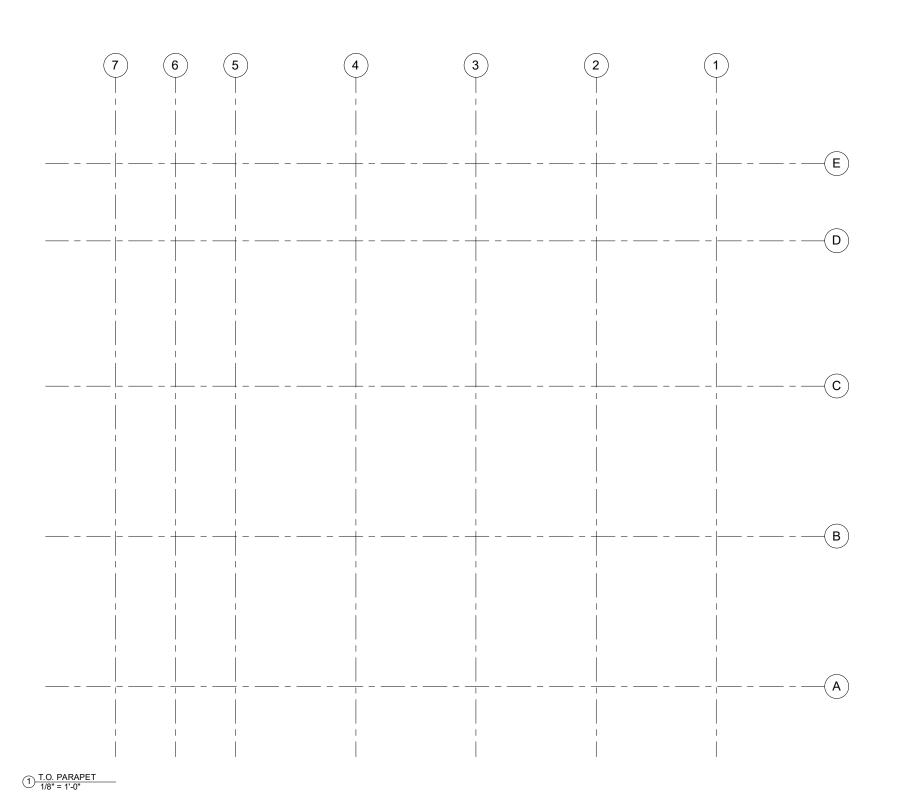




| No. | Description | Date |
|-----|-------------|------|
|     | •           |      |
|     |             |      |
|     |             |      |
| _   |             |      |
|     |             |      |
|     |             |      |
| _   |             |      |
|     |             |      |
|     |             |      |
#### JAY STREET HEALTH CLUB


T.O. PARARET

| Project number | 1708    |
|----------------|---------|
| Date           | 3/19/17 |
| Drawn by       | TMH     |
| Checked by     | P. KING |
|                |         |

A-107

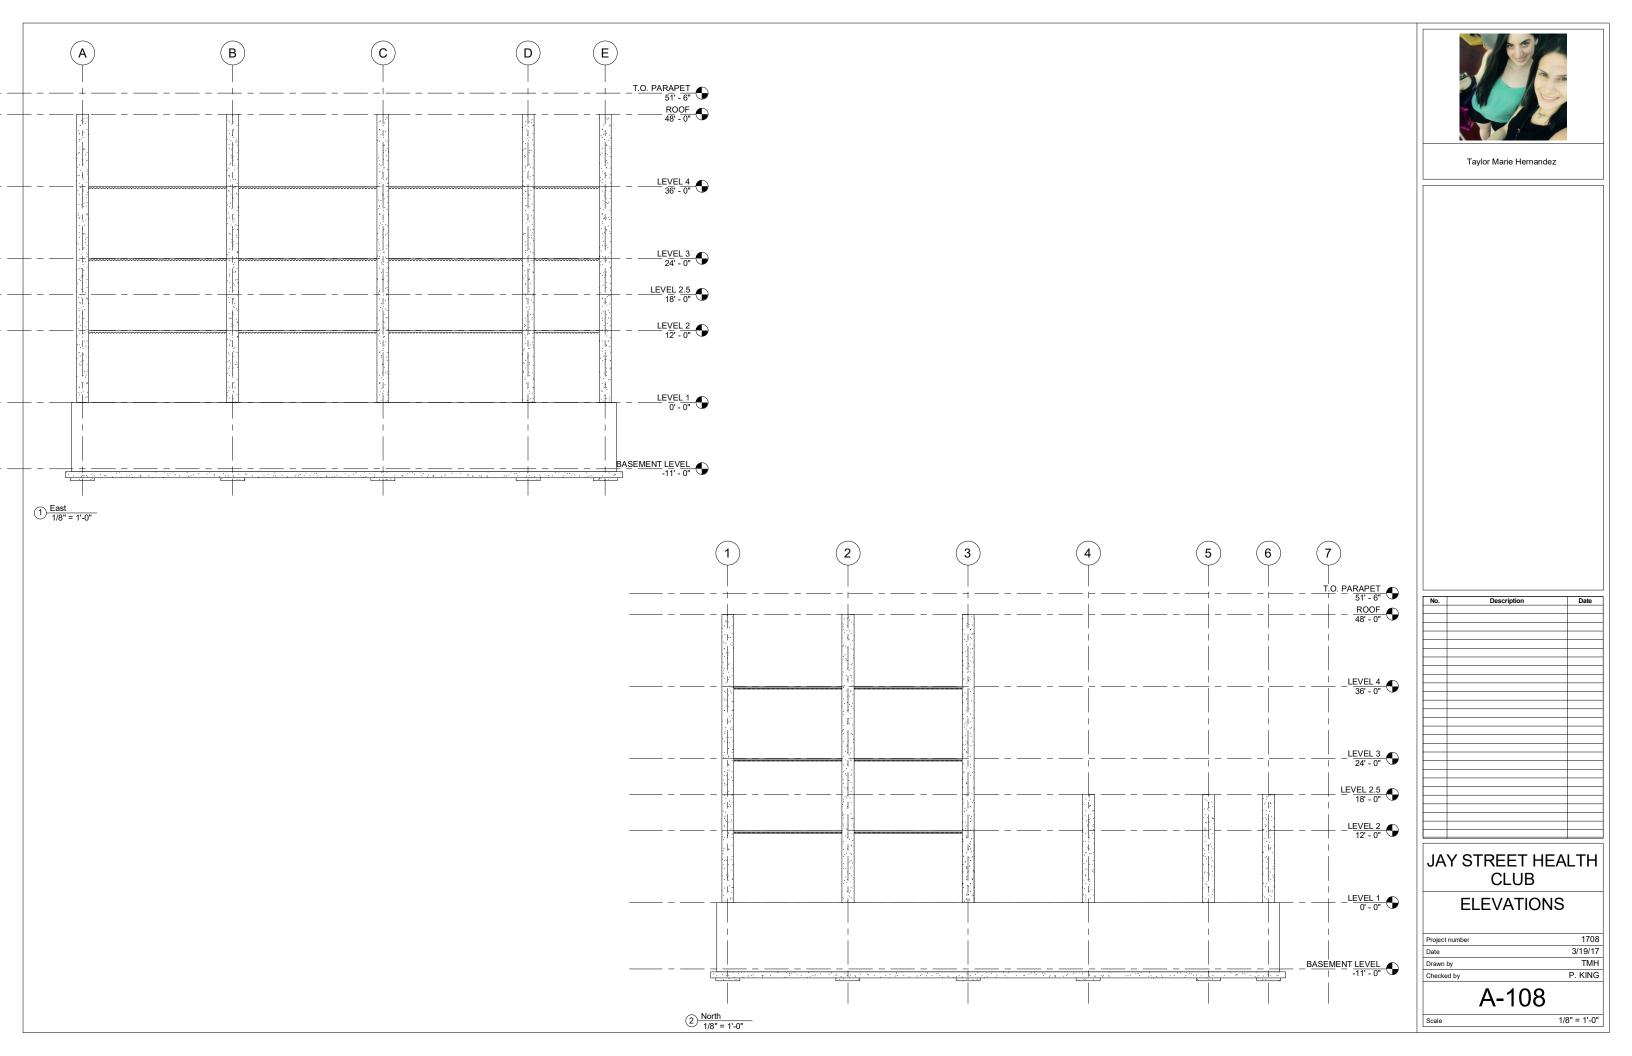

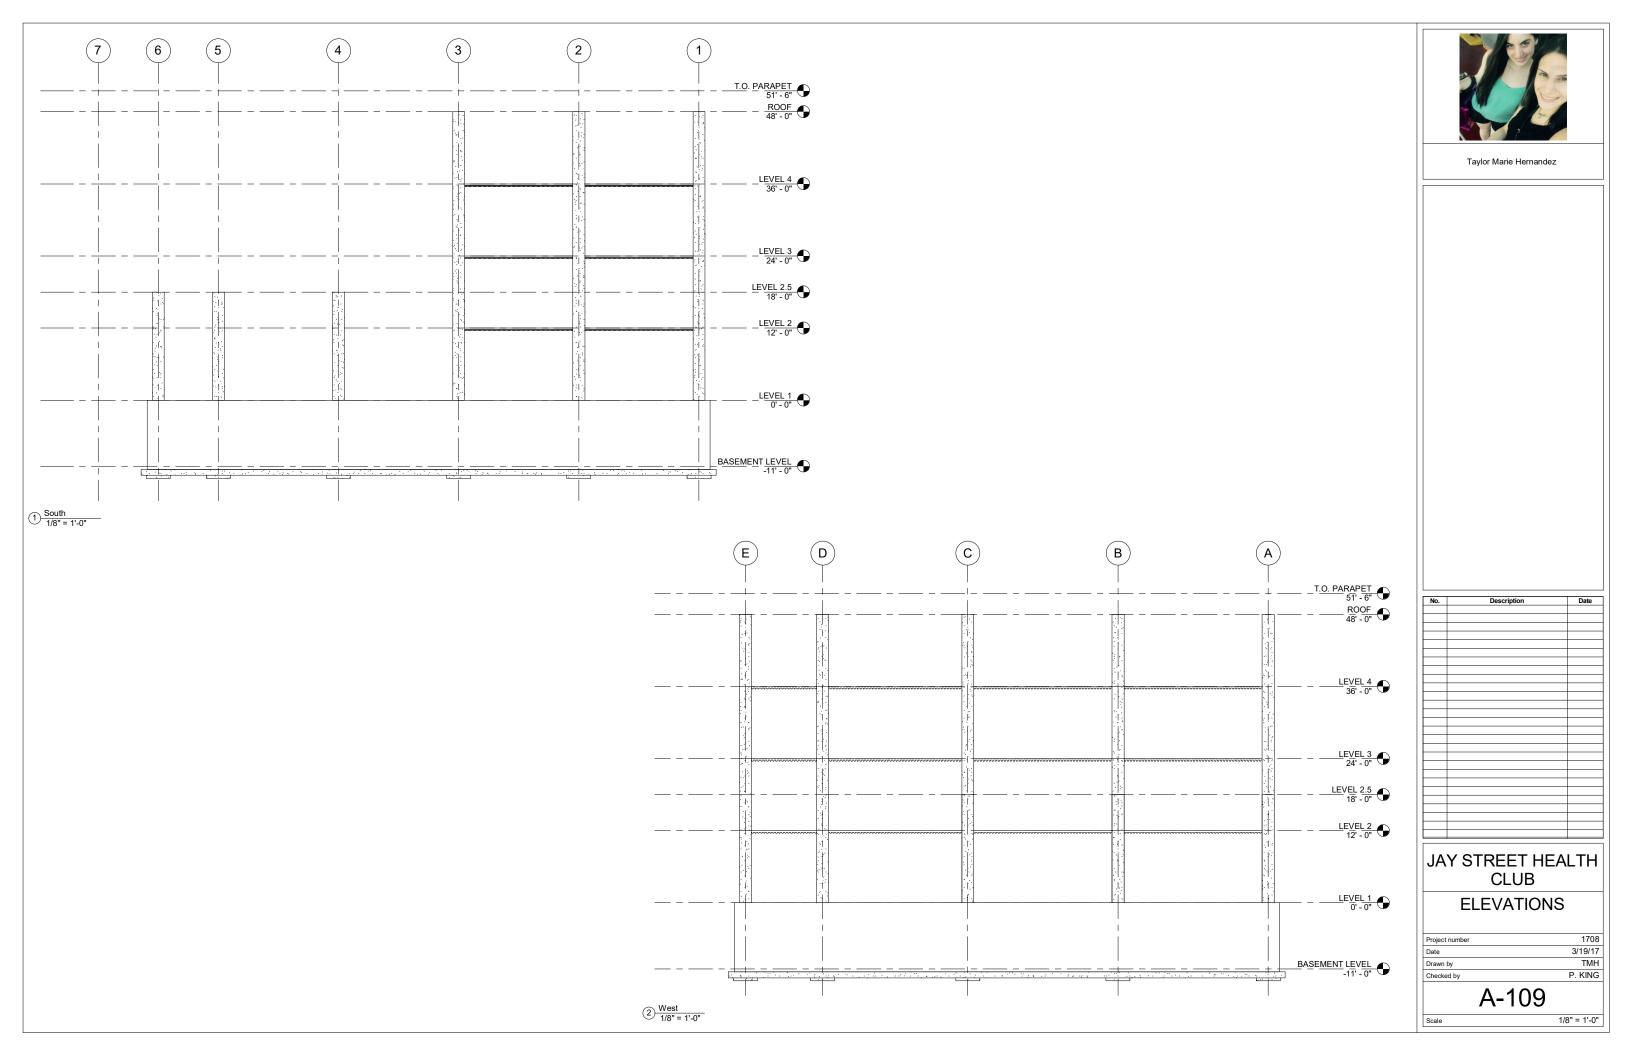

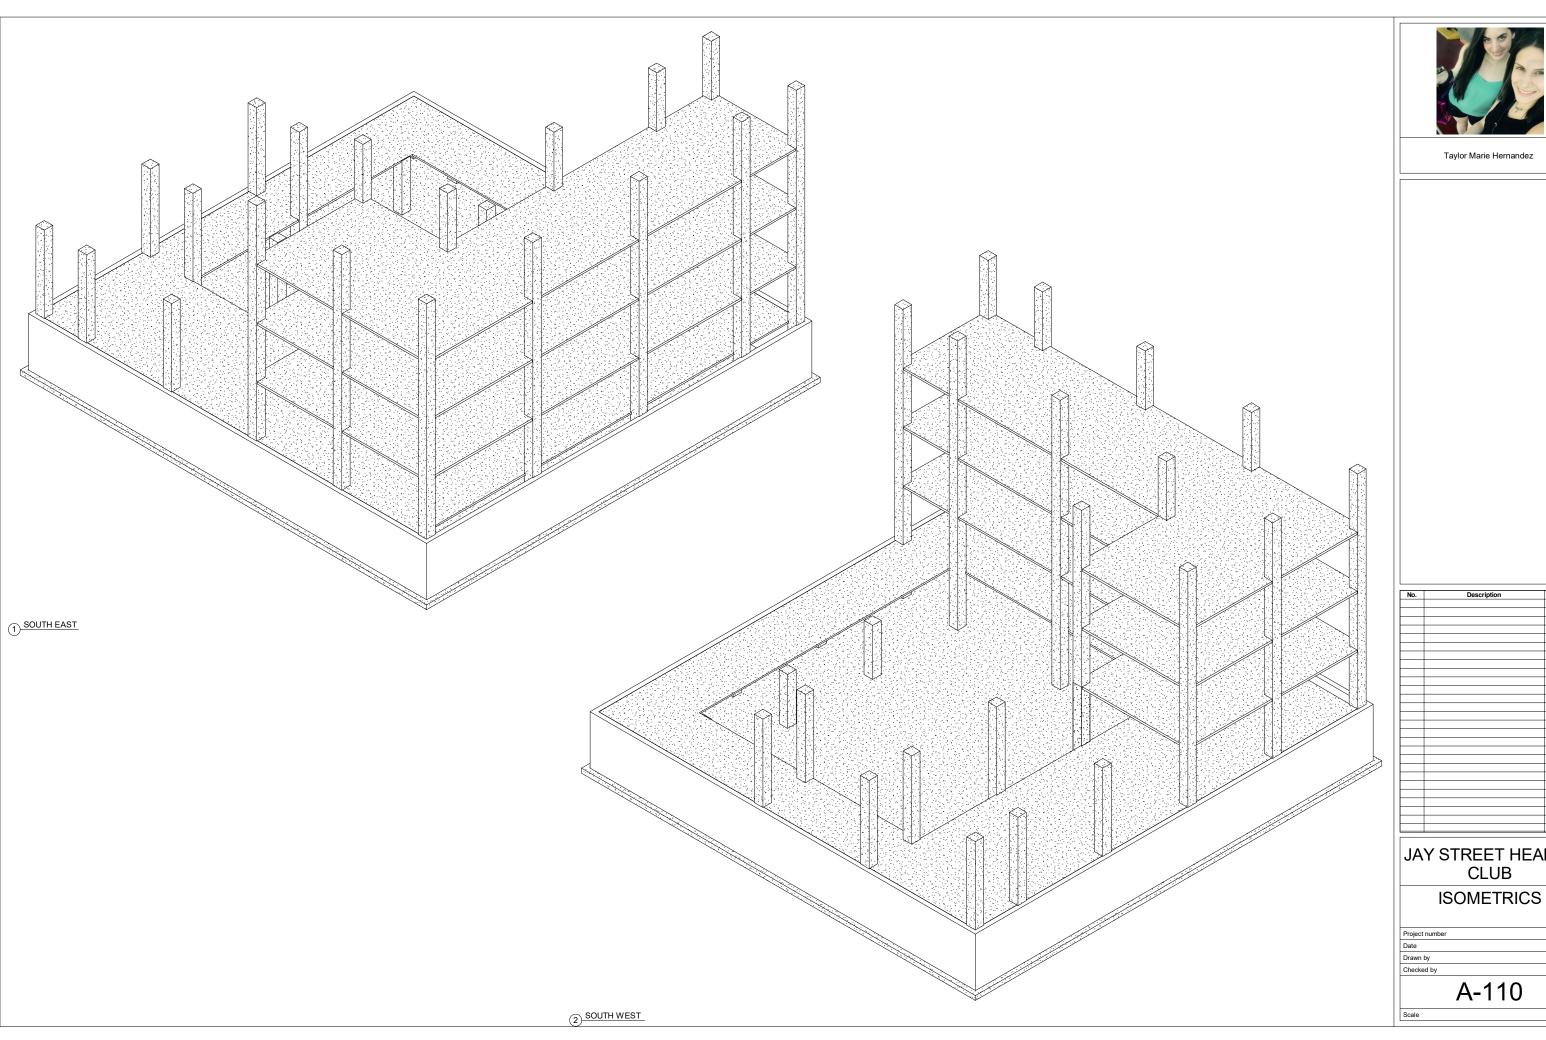




| No. | Description | Date |
|-----|-------------|------|
|     | •           |      |
|     |             |      |
| _   |             |      |
| _   |             |      |
|     |             |      |
|     |             |      |
# JAY STREET HEALTH CLUB

1708 3/19/17 TMH P. KING

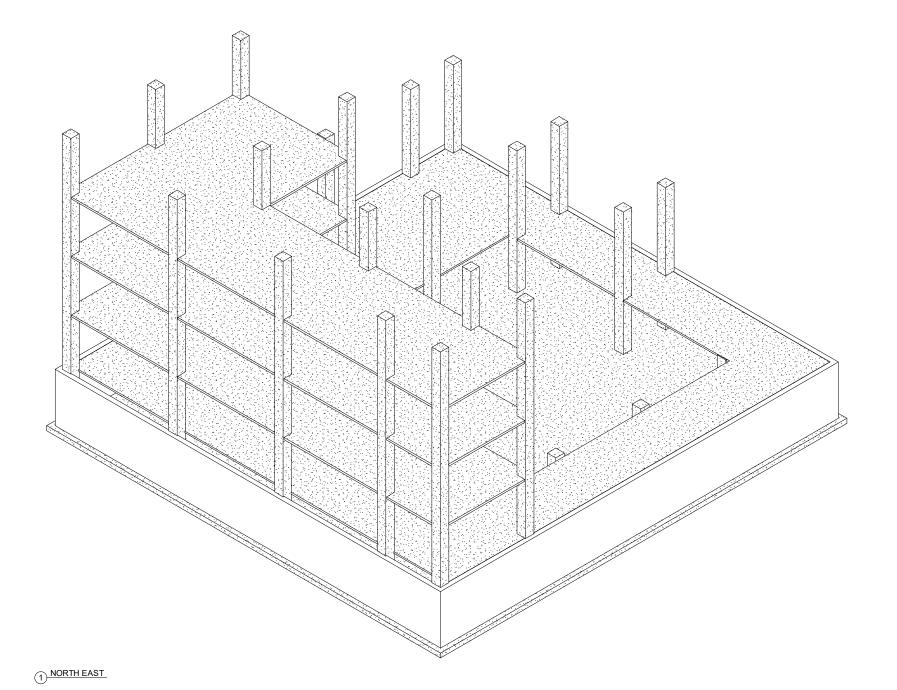



| No.   | Description  | Date |
|-------|--------------|------|
| -140. | 2000.191.0.1 |      |
|       |              |      |
|       |              |      |
#### JAY STREET HEALTH CLUB

NORTH EAST ISOMETRICS

| Checked by     | P. KING |
|----------------|---------|
| Drawn by       | TMF     |
| Date           | 3/19/17 |
| Project number | 1/08    |

A-111

0--1-

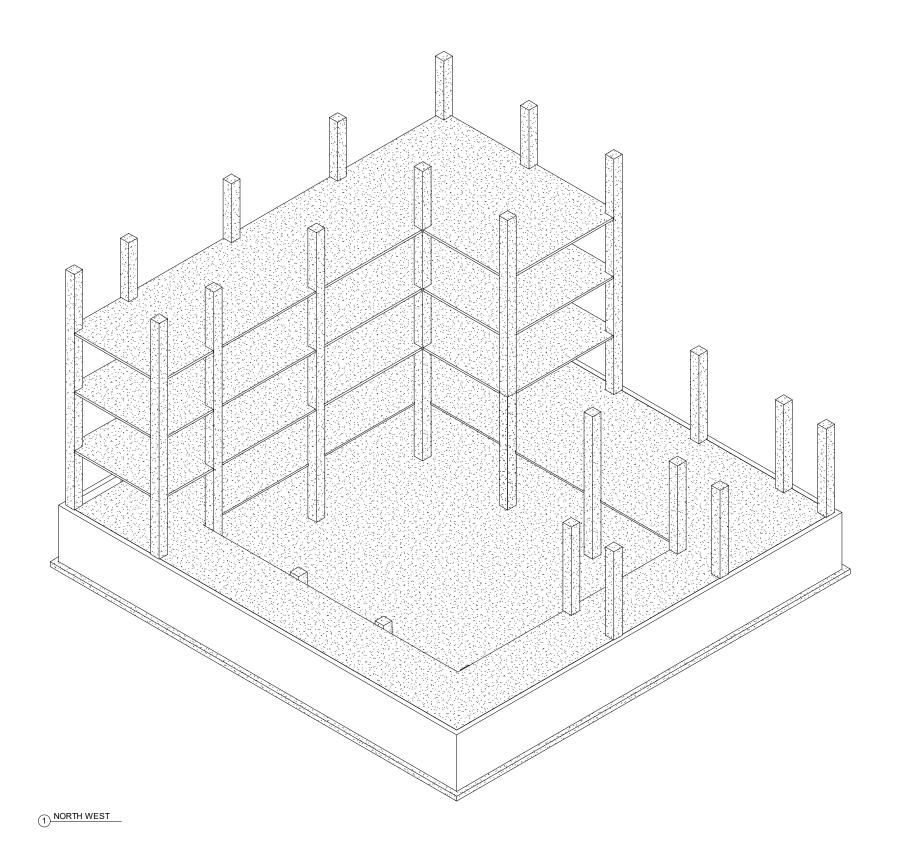



| No. | Description | Date |
|-----|-------------|------|
|     |             |      |
|     |             |      |
#### JAY STREET HEALTH CLUB

NORTH WEST ISOMETRIC

| Checked by     | P. KING |
|----------------|---------|
| Drawn by       | TMF     |
| Date           | 3/19/17 |
| Project number | 1708    |
|                |         |

A-112