

www.aulodesk.com/revit

Consultant
Address
Phone
Fax
e-mail

Consultant
Address
Address
Phone
Fax
e-mail

Consultant
Address
Address
Phone
Fax
e-mail

Consultant
Address
Address
Phone
Fax
e-mail

Consultant
Address
Address
Phone
Fax
e-mail

No.	Description	Date

**OLD BROOKLYN BRIDGE
WALL SECTION**

Project number _____ Project Number _____

Date _____ Issue Date _____


Drawn by GISELLE RICHIEZ

Checked by PAUL KING


A401

Scale As indicated

1/20/17 7:28:53 PM

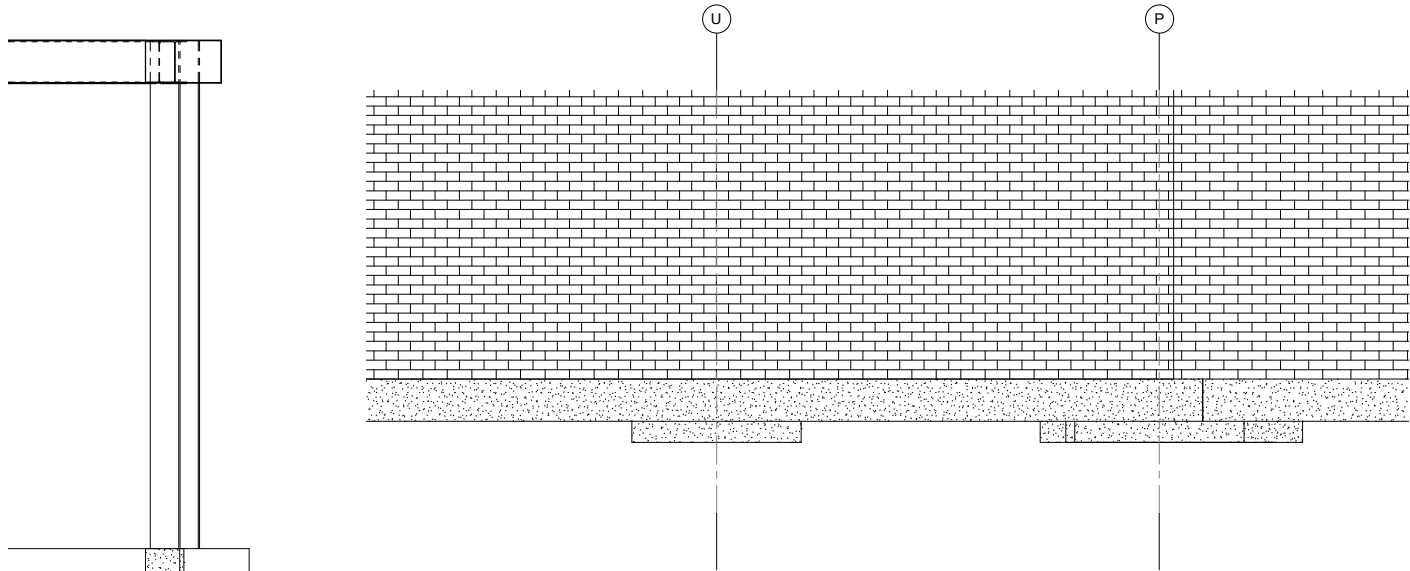

② East
3/4" = 1'-0"

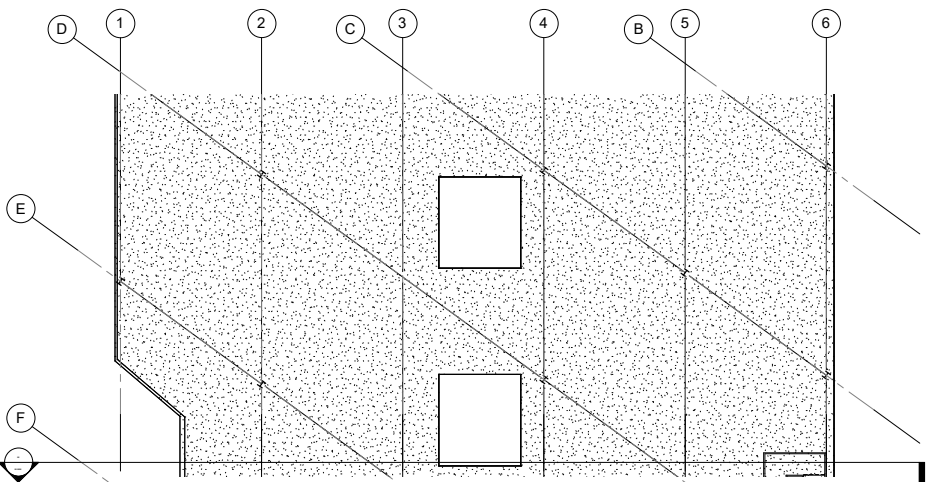

③ Level 2
1/8" = 1'-0"

① WALL SECTION
3/4" = 1'-0"