
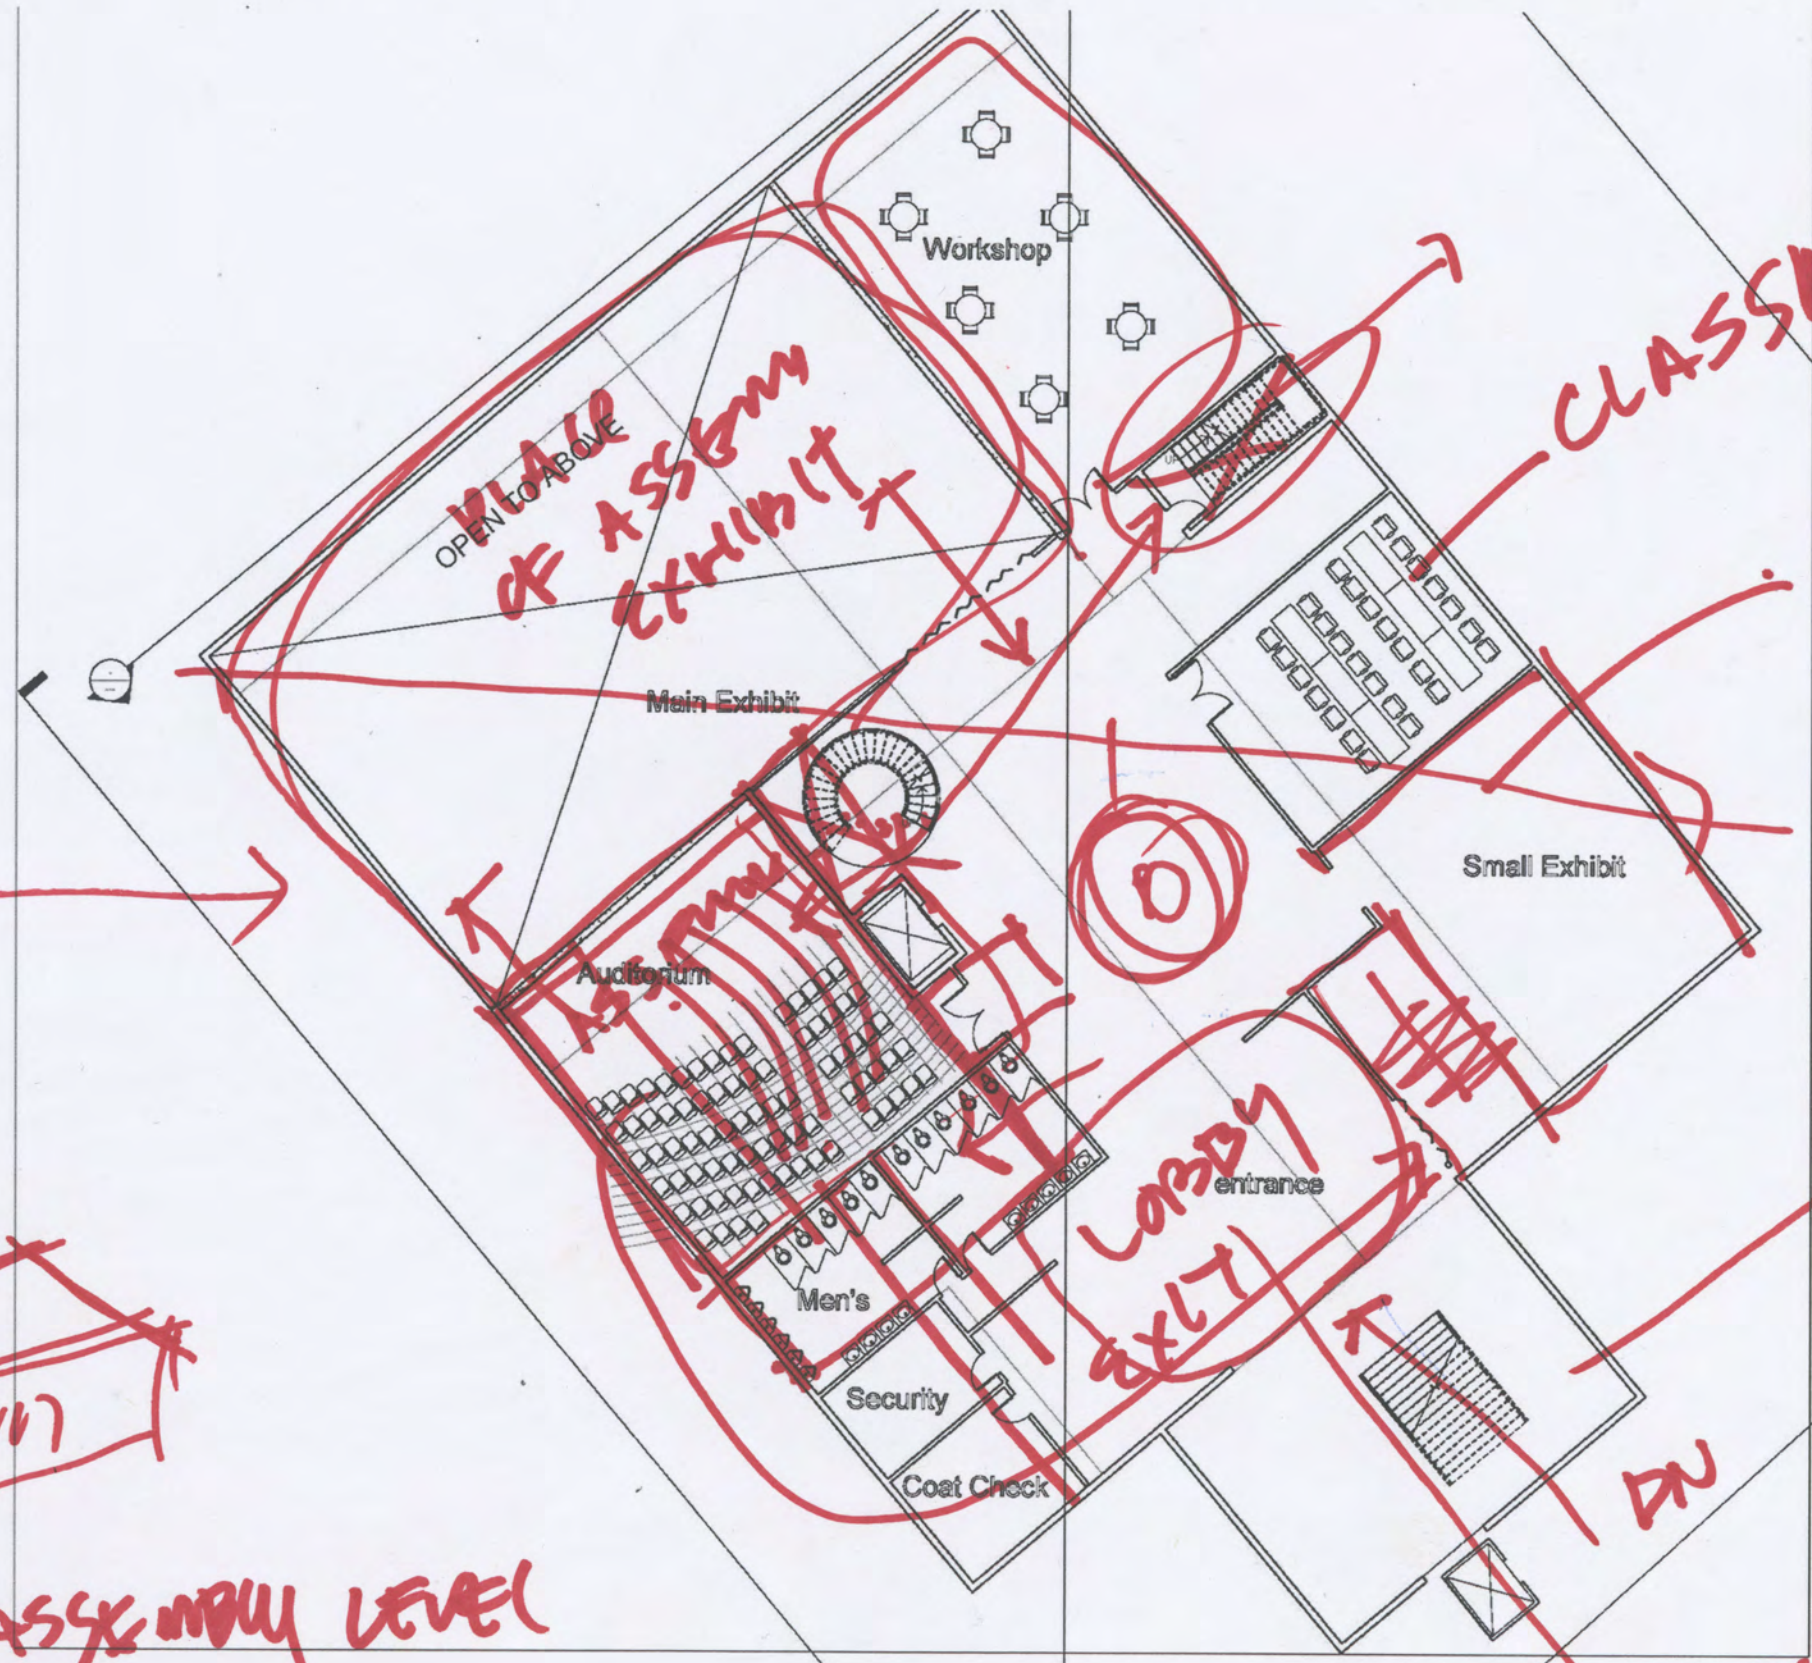


SITE PLAN
SCALE: 1/8" = 1'-0"

skylight
area

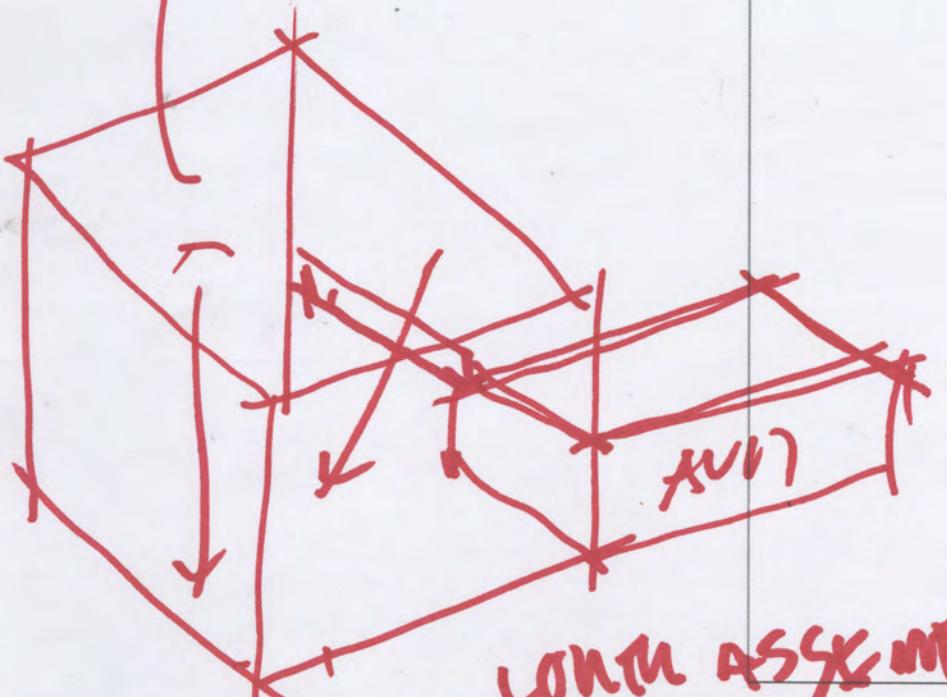

PLACE
OF ASSEMBLY
EXHIBIT

CLASSROOM

1/3 DIST

RAMP

LOBBY
EXIT

DN
Egress out

WORK ASSEMBLY LEVEL

BASEMENT FLOOR PLAN
SCALE: 1/8" = 1'-0"

STAIR FIVE
FIRST LEVEL
UP TO ROOF

EXIT TO
SIDEWALK

EXHIBIT
SHOW

STAIR TO
BASEMENT
ONLY

#3

#1

loading dock

OPEN TO ABOVE

Main Exhibit

storage

Small Exhibit

mechanical

Shop

entrance

Restaurant

Men's


Security

Cost Book

NO STAIR

DEAD END
MAX 20'

FIRST FLOOR PLAN
SCALE: 1/8" = 1'-0"



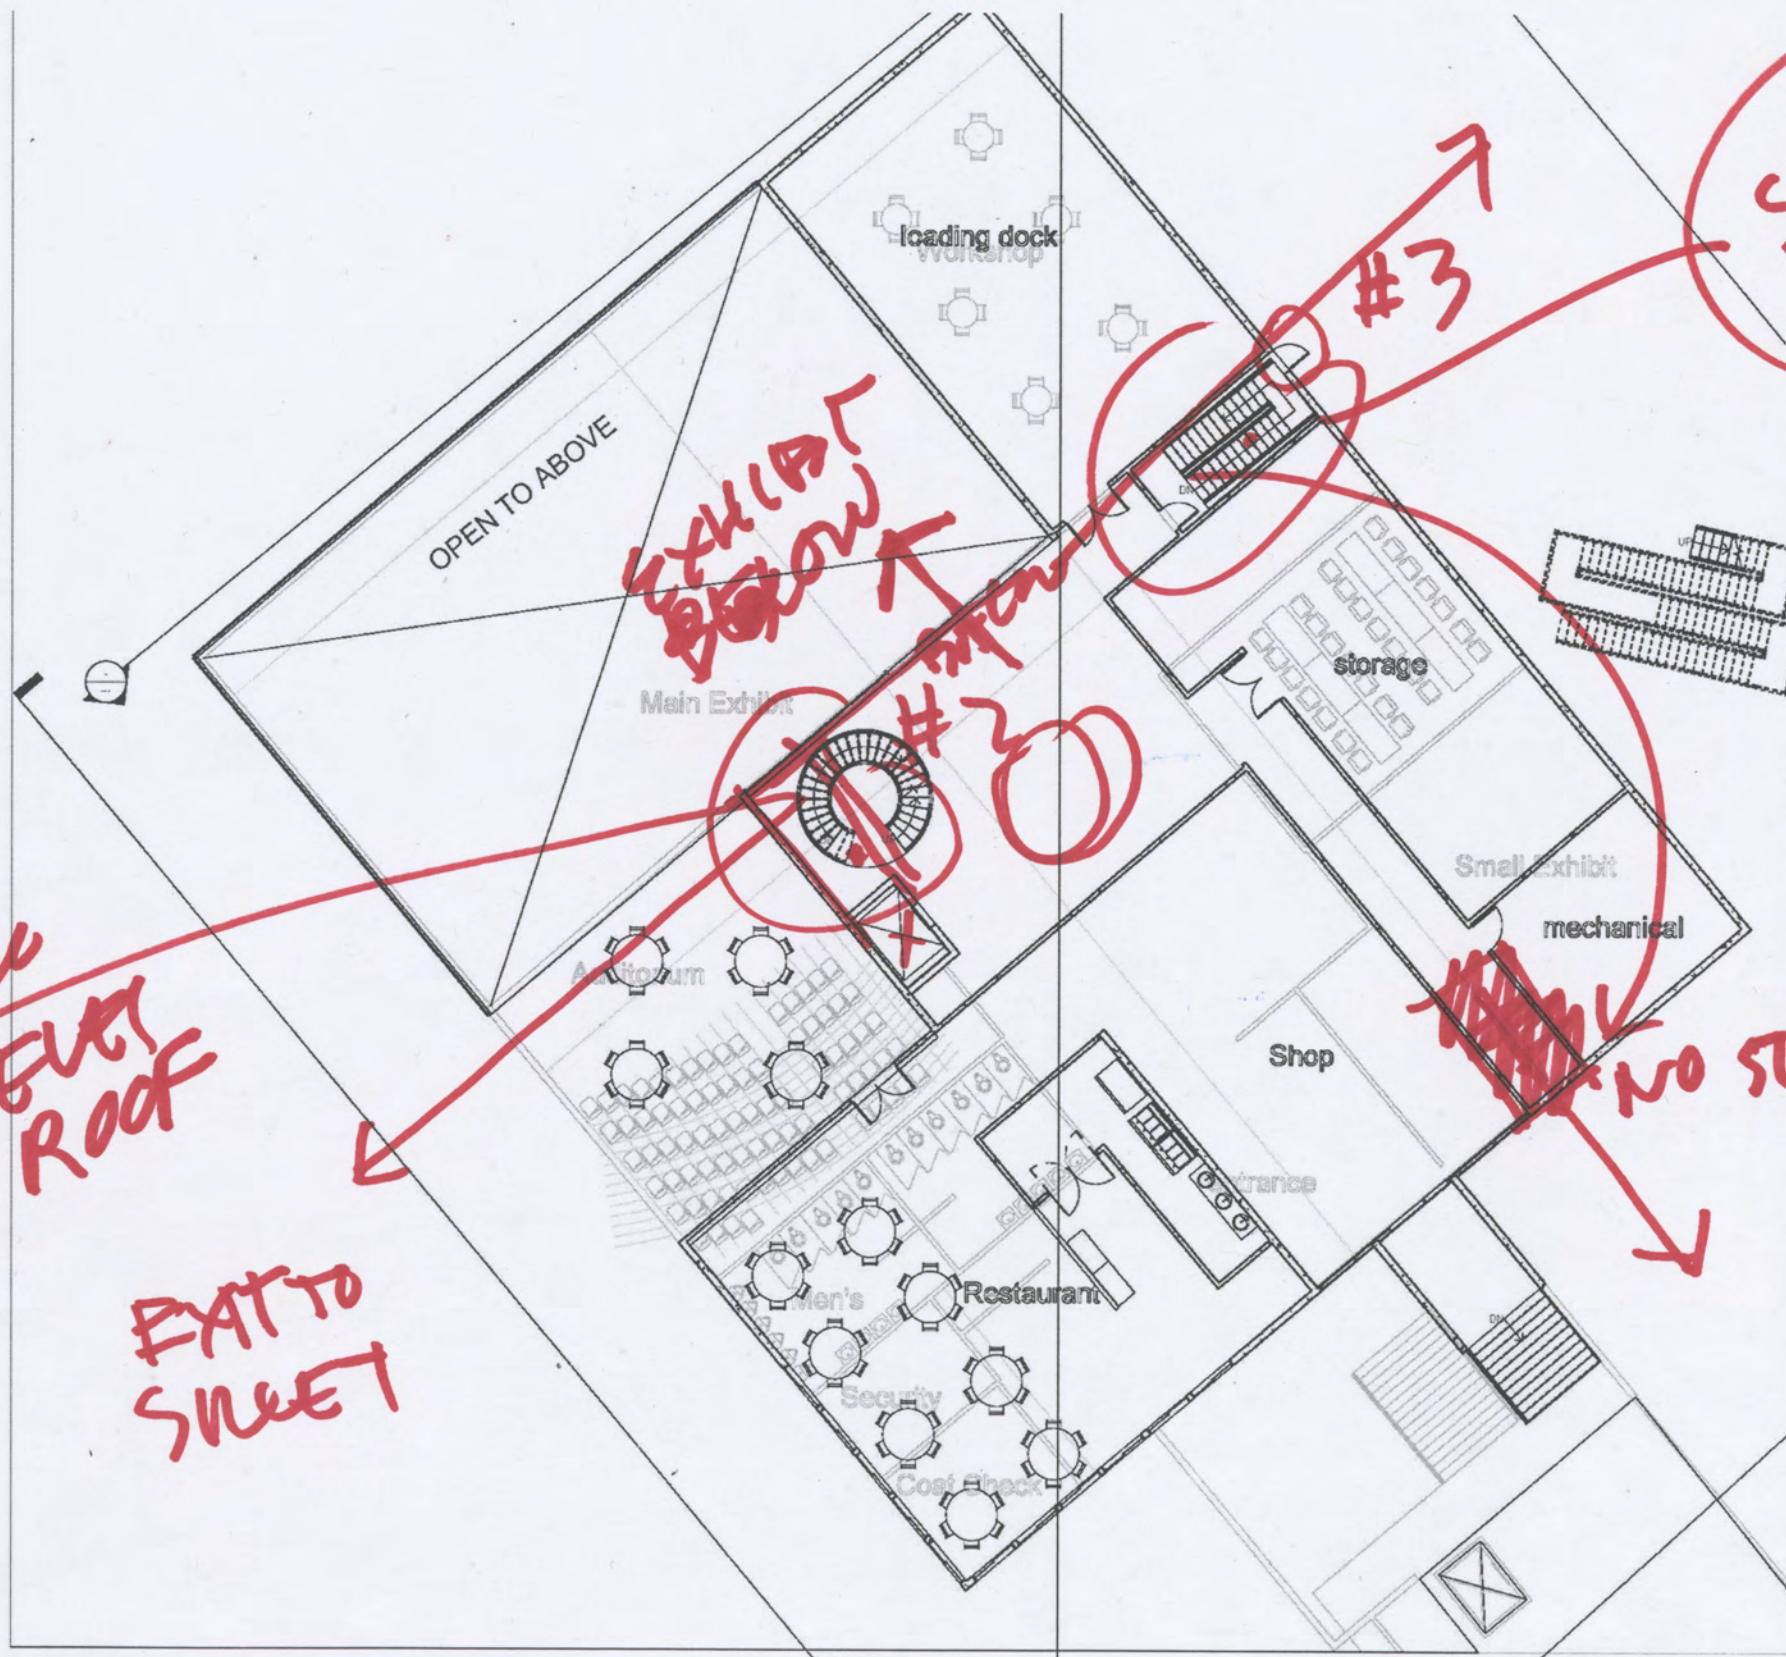


CONCRETE WORK

-
-
-
-
-

DO NOT USE

• ADD STAIR

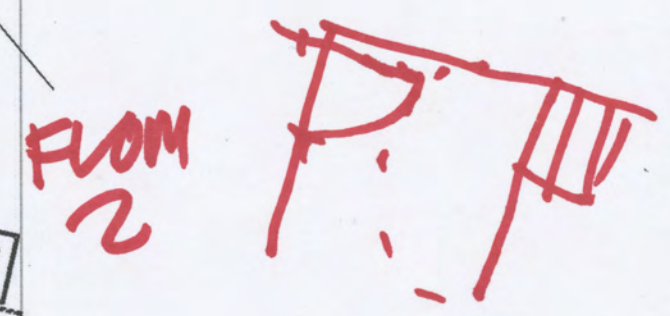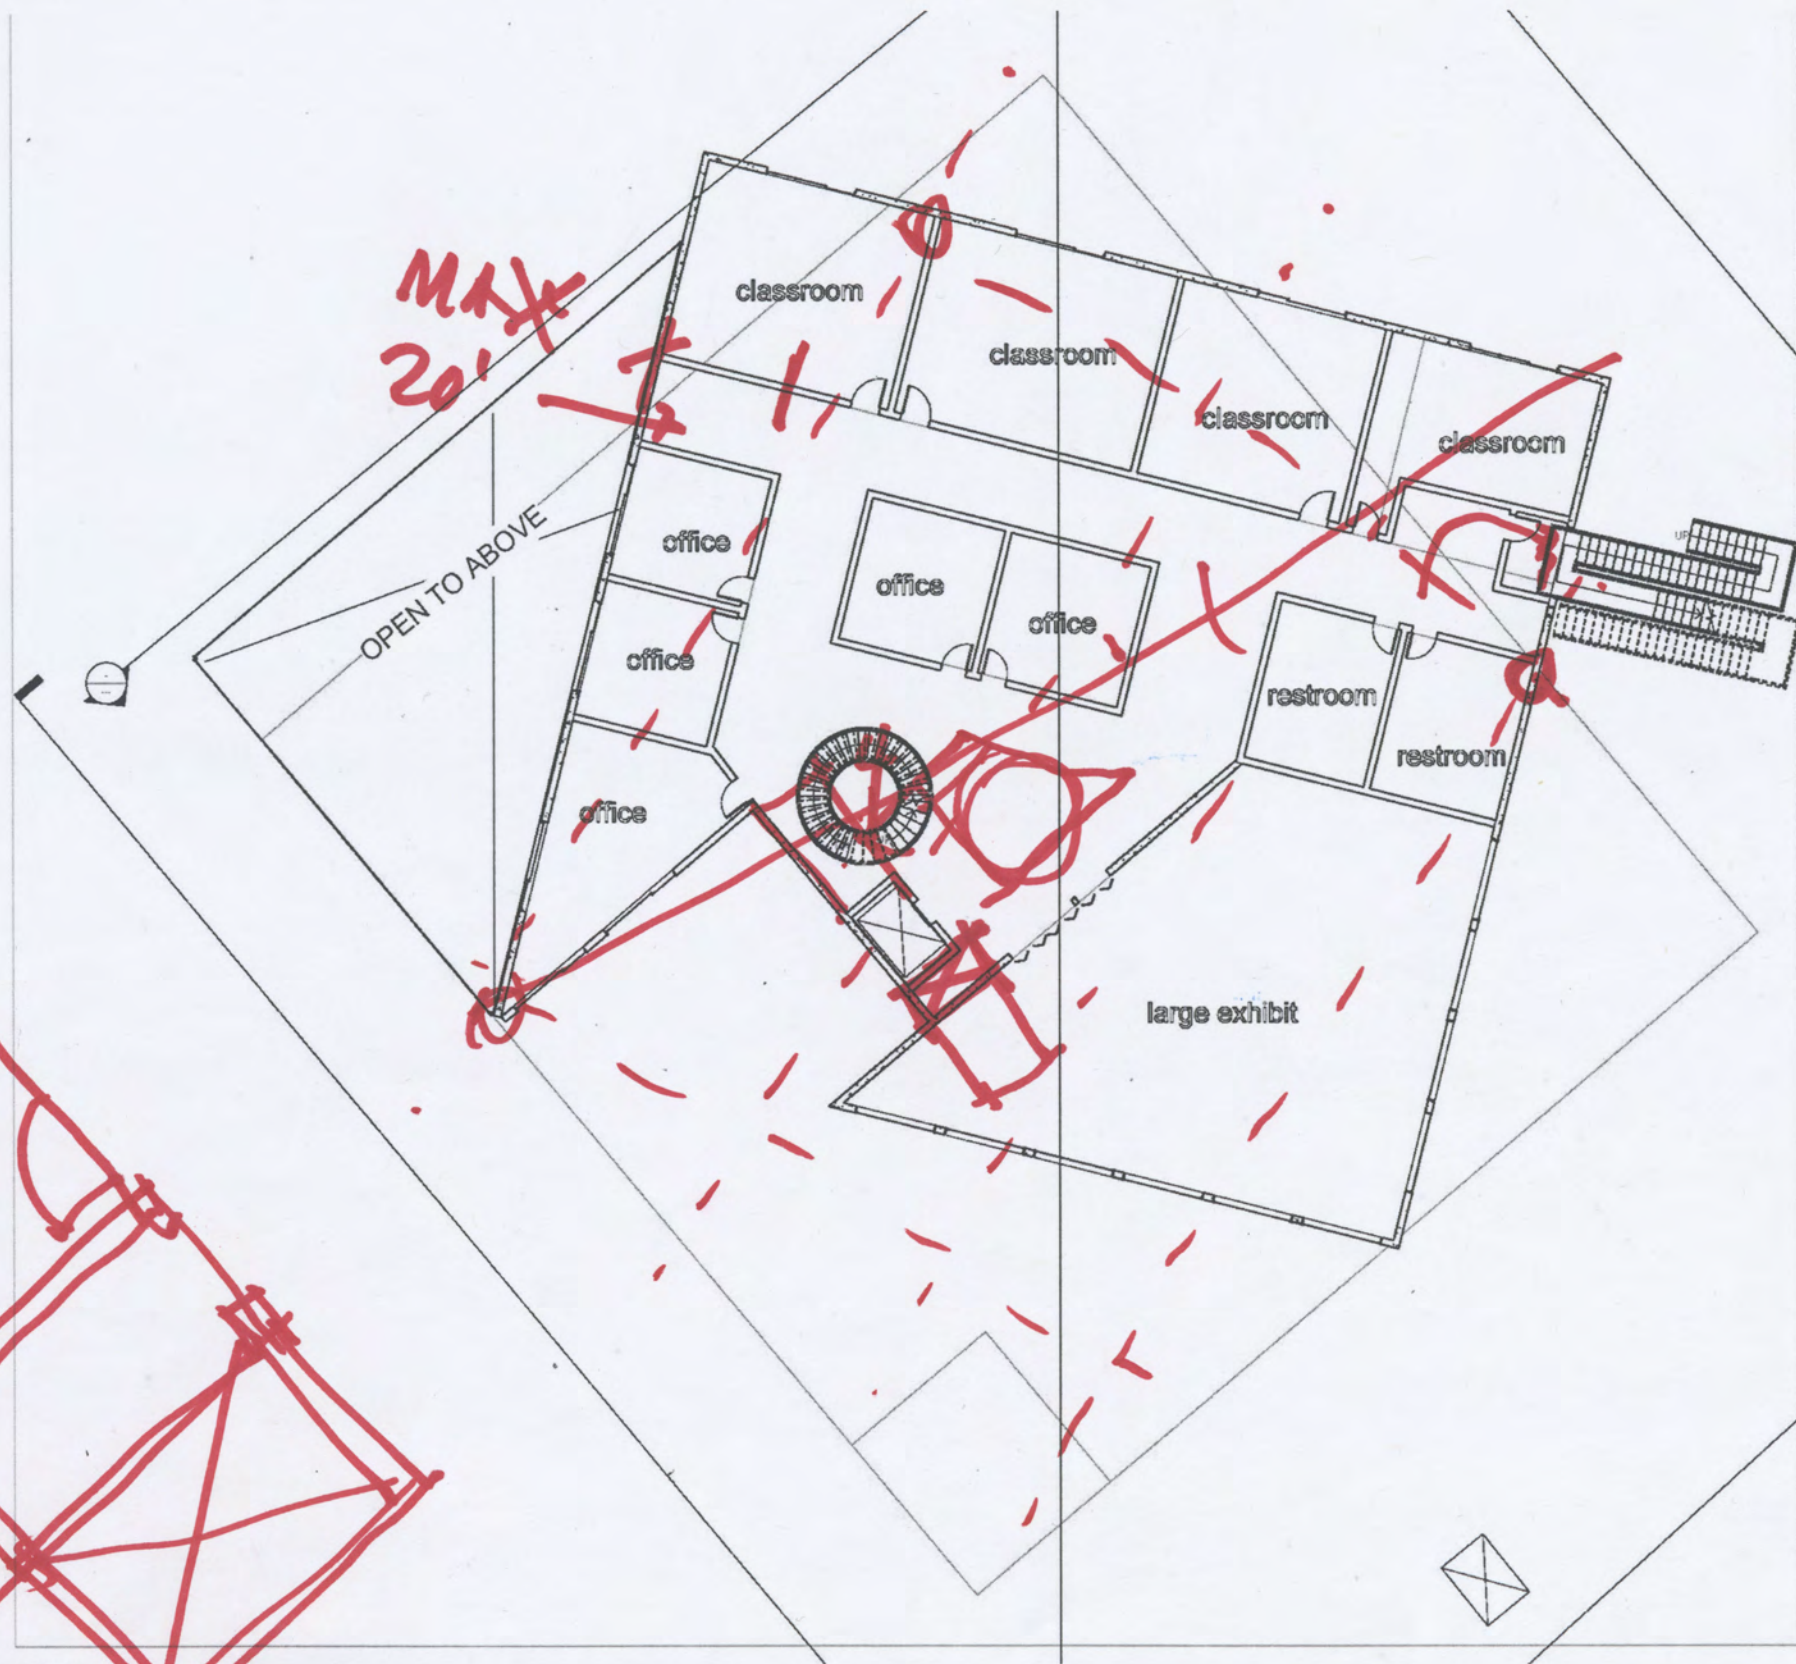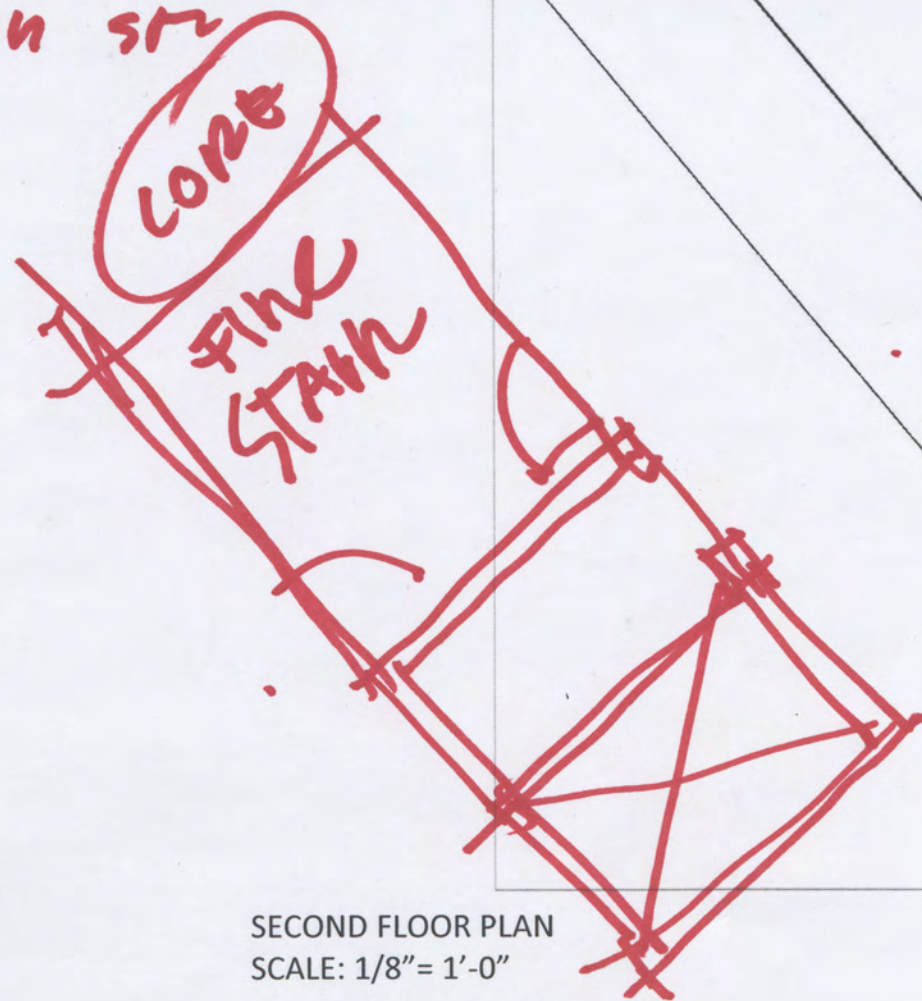


STAIR AND
FAN ENCLOSURE

FLAT
SLAB

CONCRETE

ELEVATORS
FOR MUSEUM
[FRIGHT]


SECOND FLOOR PLAN
SCALE: 1/8" = 1'-0"

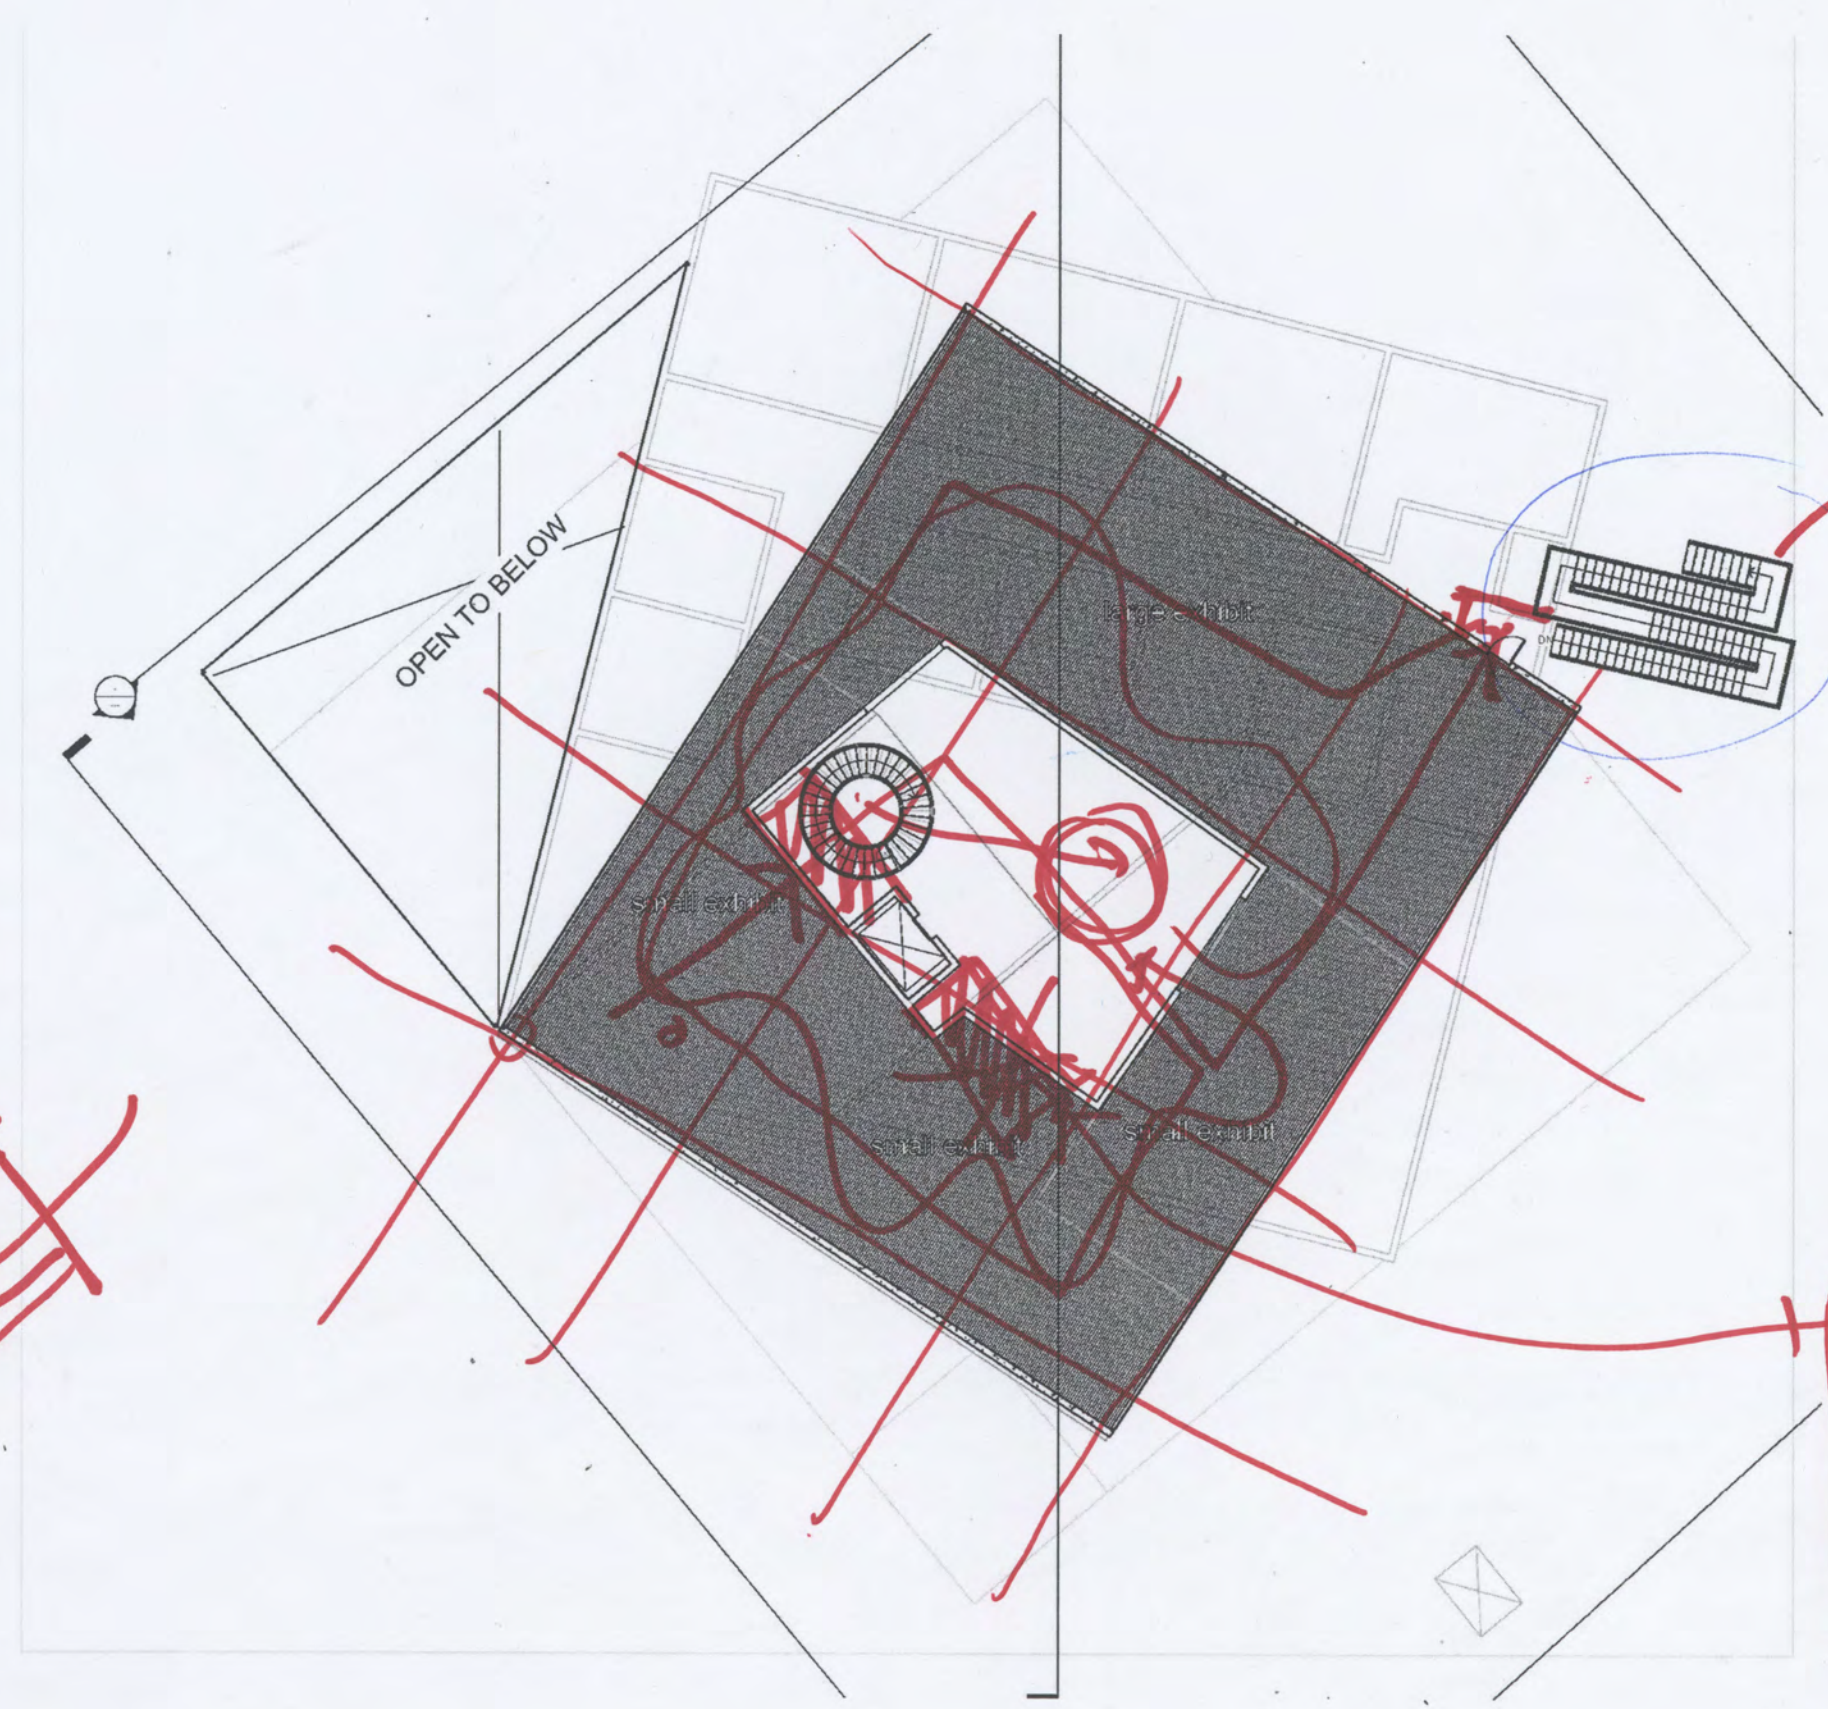


LANDINGS
 EXTERIOR STAIR
 FLOOR 3

2MP ENCLOSURE STAIR
 (1 STAIR TO ROOF)
 ELEVATION MACHINE ROOM
 OTHER MECHANICAL

THIRD FLOOR PLAN
 SCALE: 1/8" = 1'-0"

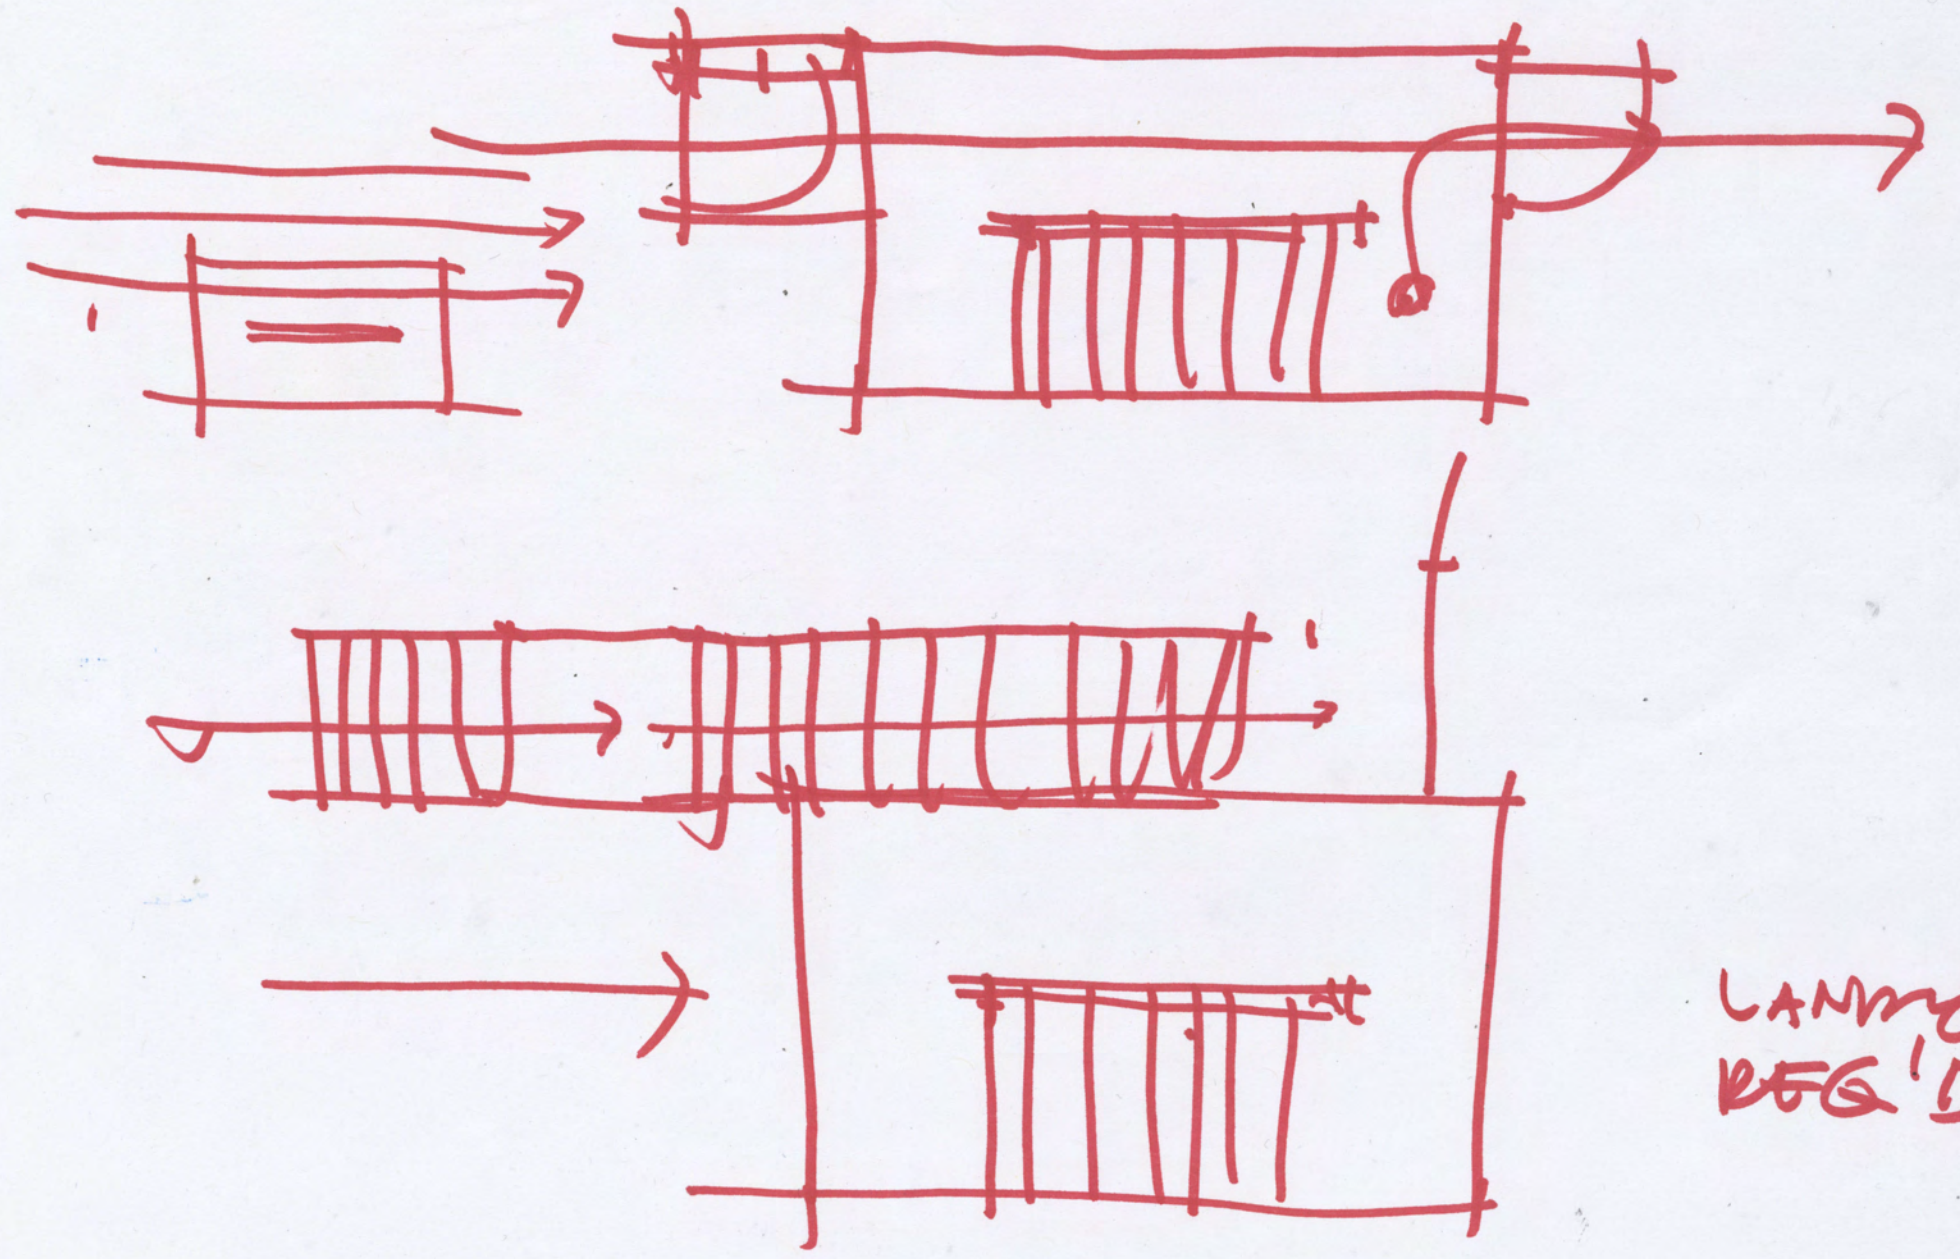


LANNING
REG'D

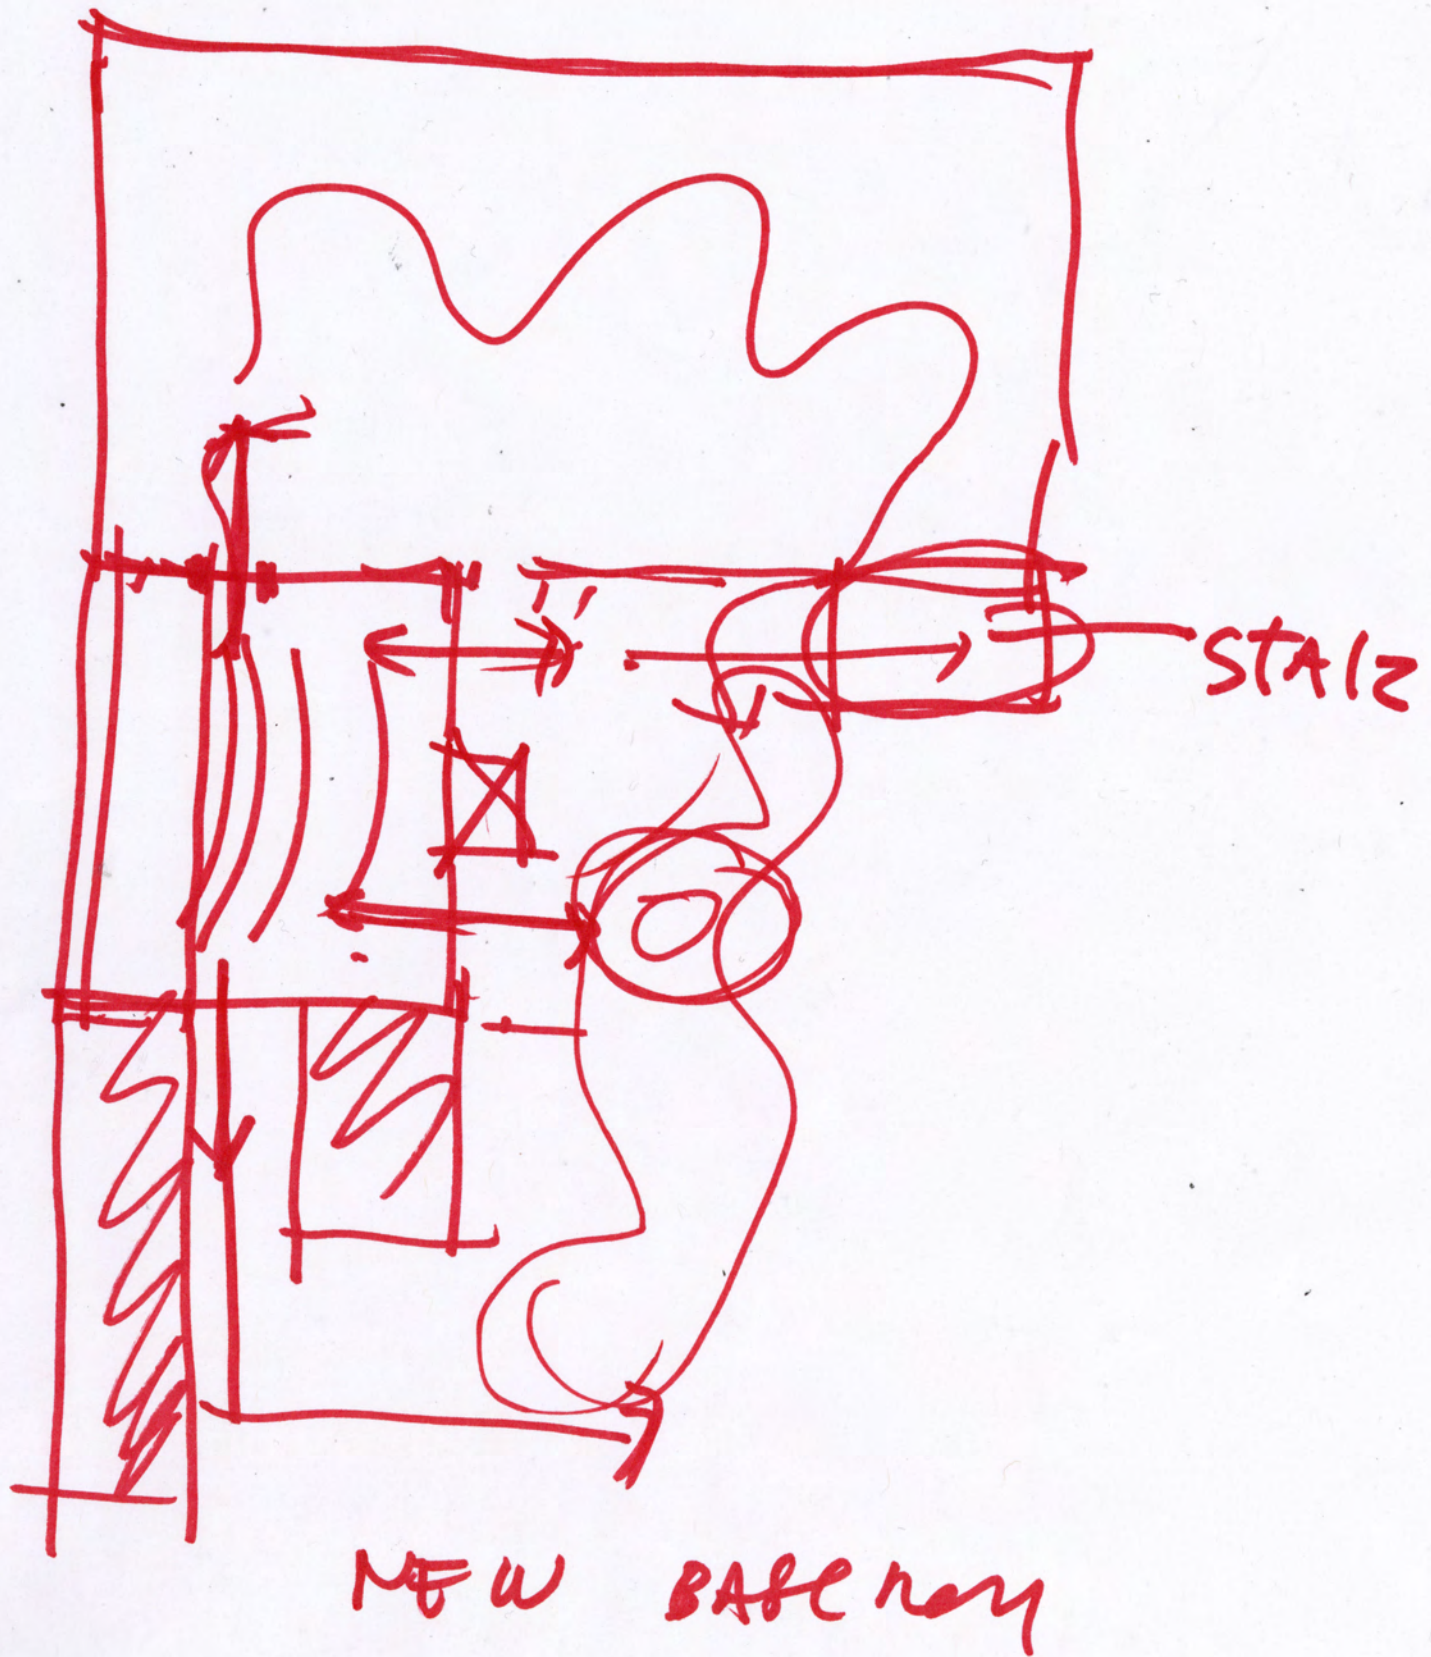

1st Flc

2nd
Flca

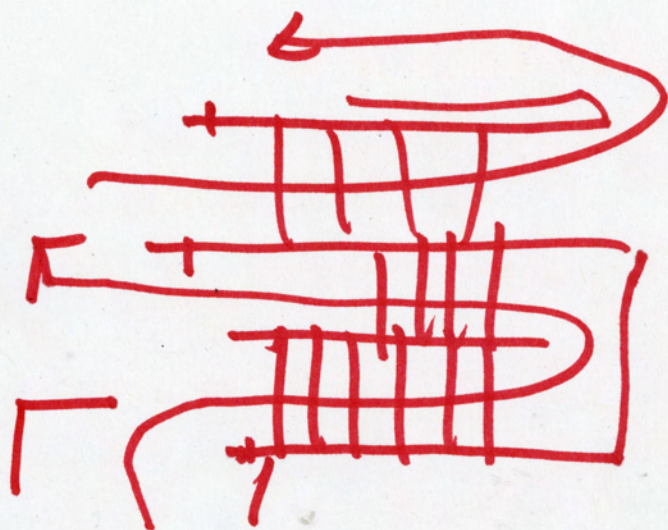

3rd