
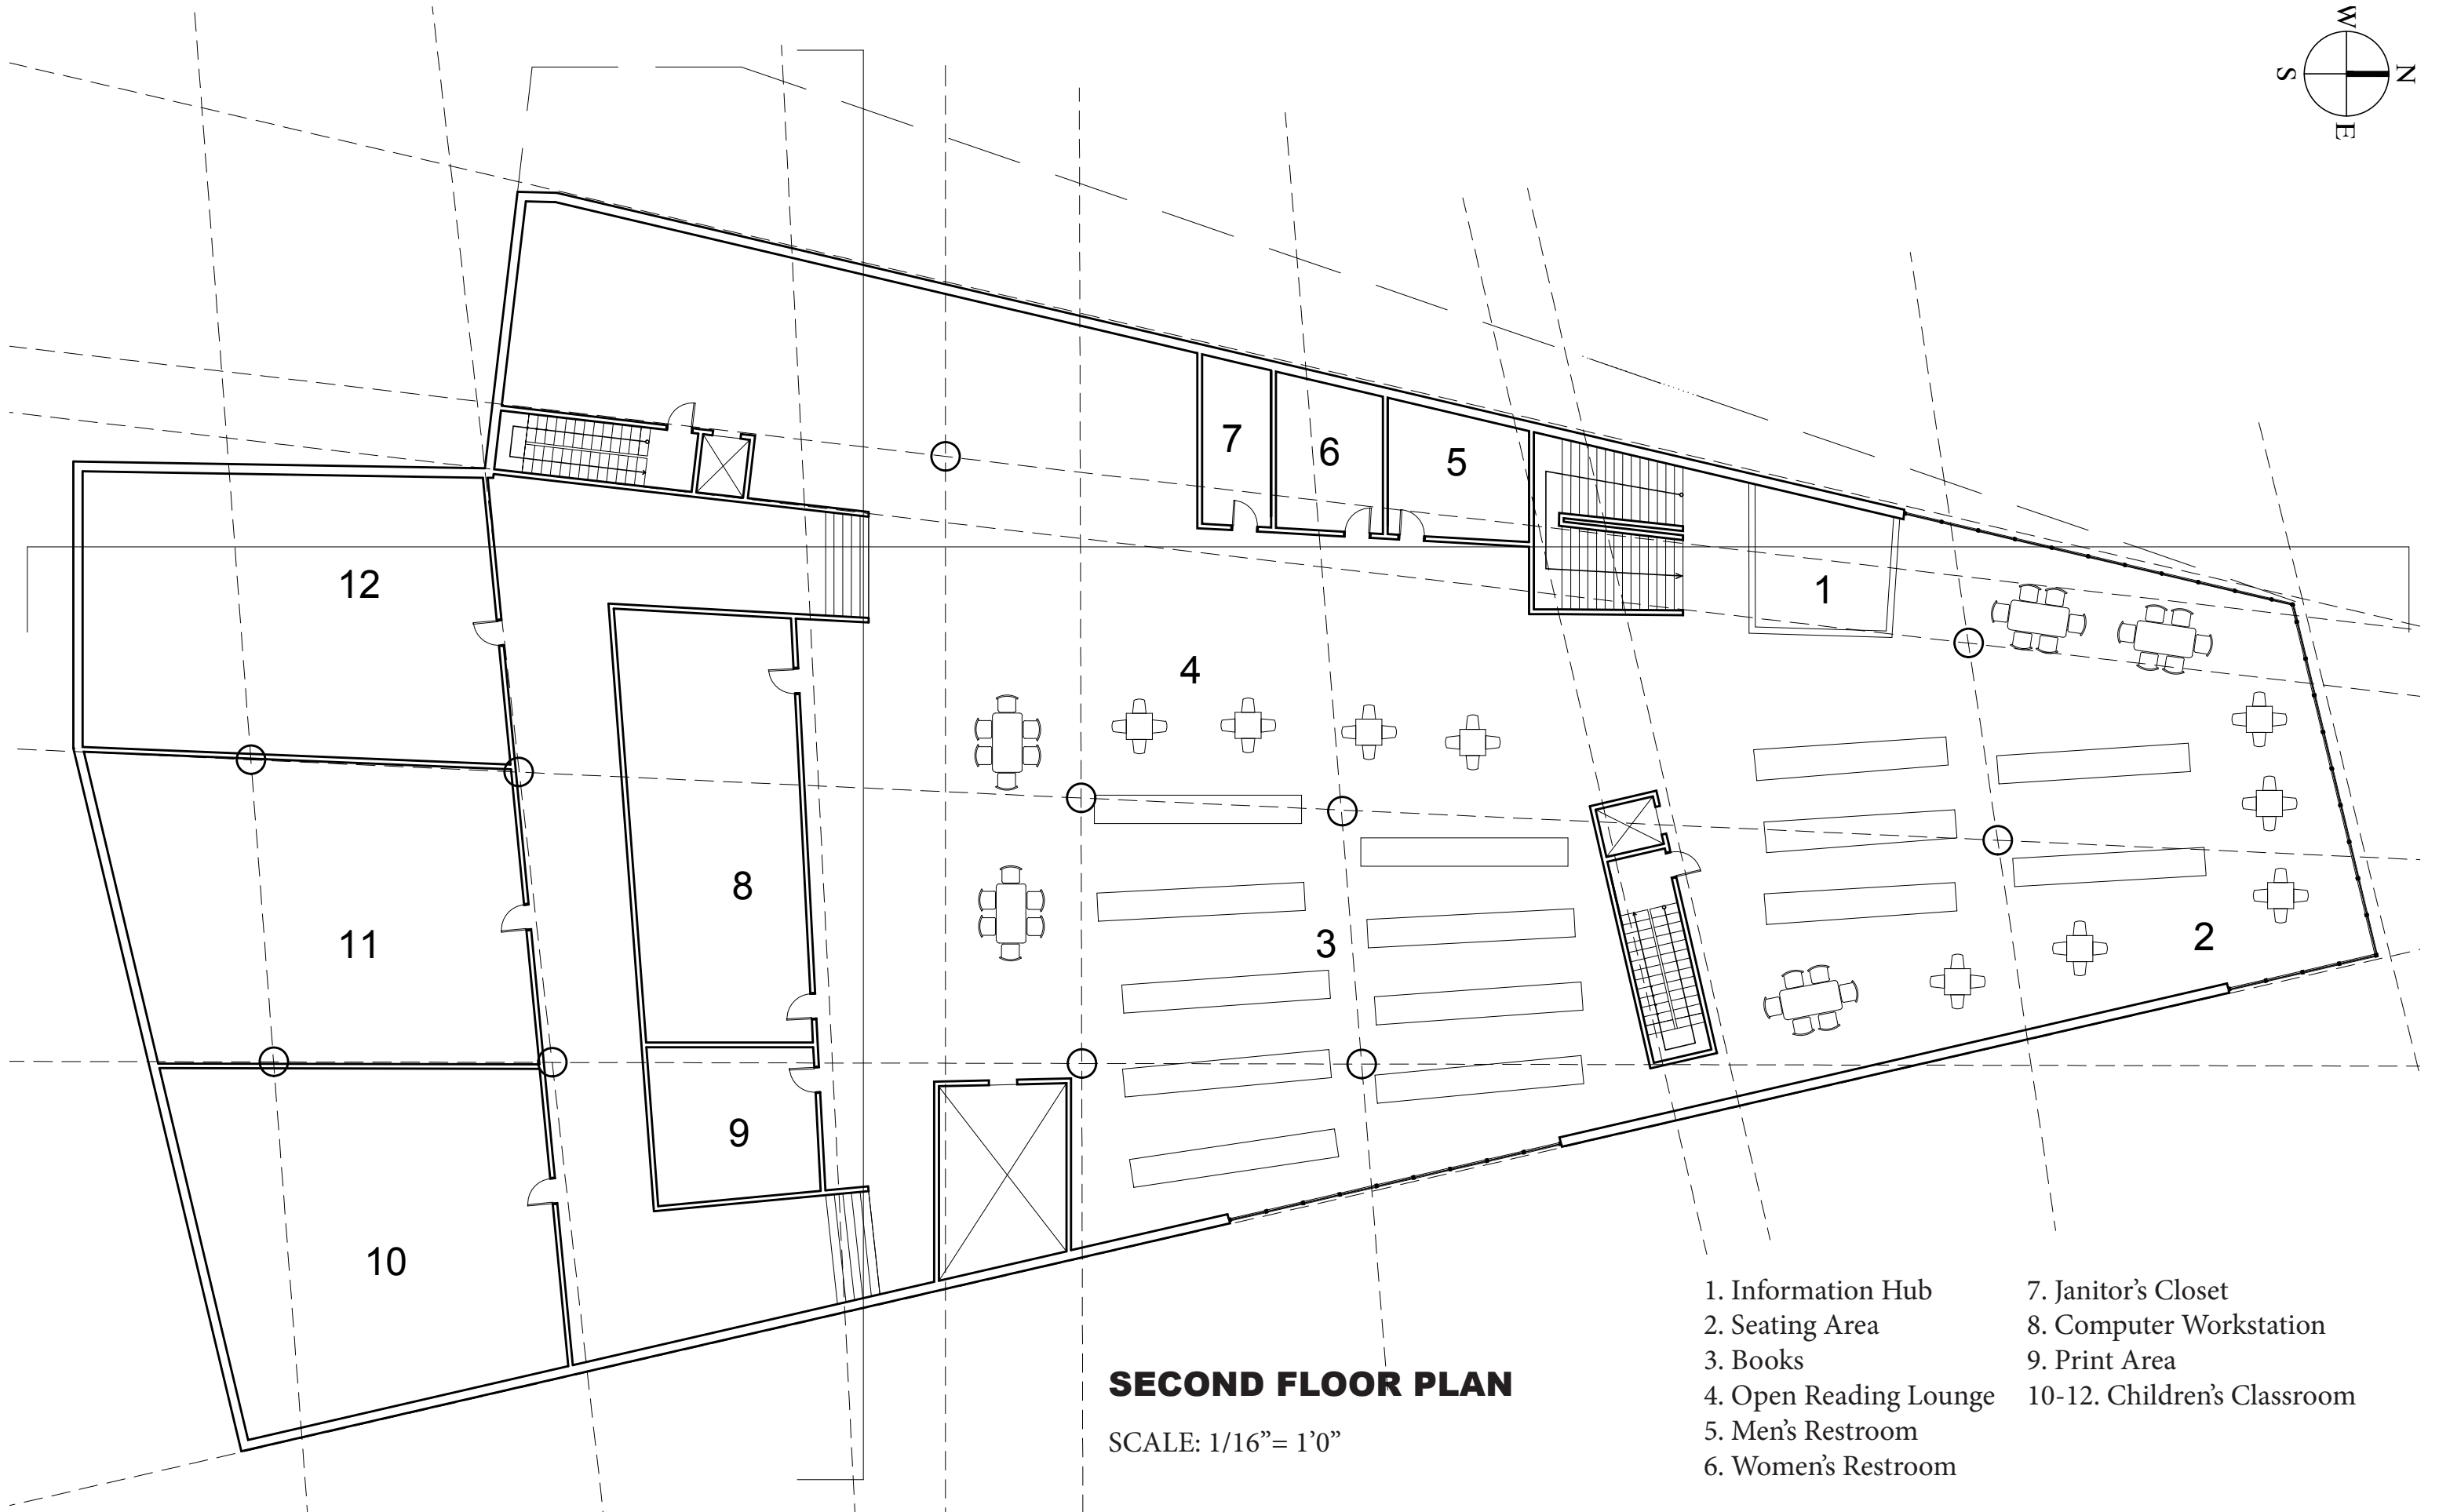


FIRST FLOOR PLAN

SCALE: 1/16" = 1'0"



- 1. Lobby
- 2. Information Desk
- 3. Staff Office
- 4. Cafe
- 5. Children's Area
- 6. Men's Restroom
- 7. Women's Restroom
- 8. Janitor's Closet
- 9,10. Staff Office
- 11. Auditorium

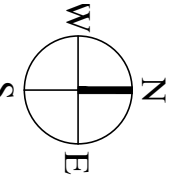

SECOND FLOOR PLAN

SCALE: 1/16" = 1'0"

- | | |
|------------------------|-----------------------------|
| 1. Information Hub | 7. Janitor's Closet |
| 2. Seating Area | 8. Computer Workstation |
| 3. Books | 9. Print Area |
| 4. Open Reading Lounge | 10-12. Children's Classroom |
| 5. Men's Restroom | |
| 6. Women's Restroom | |

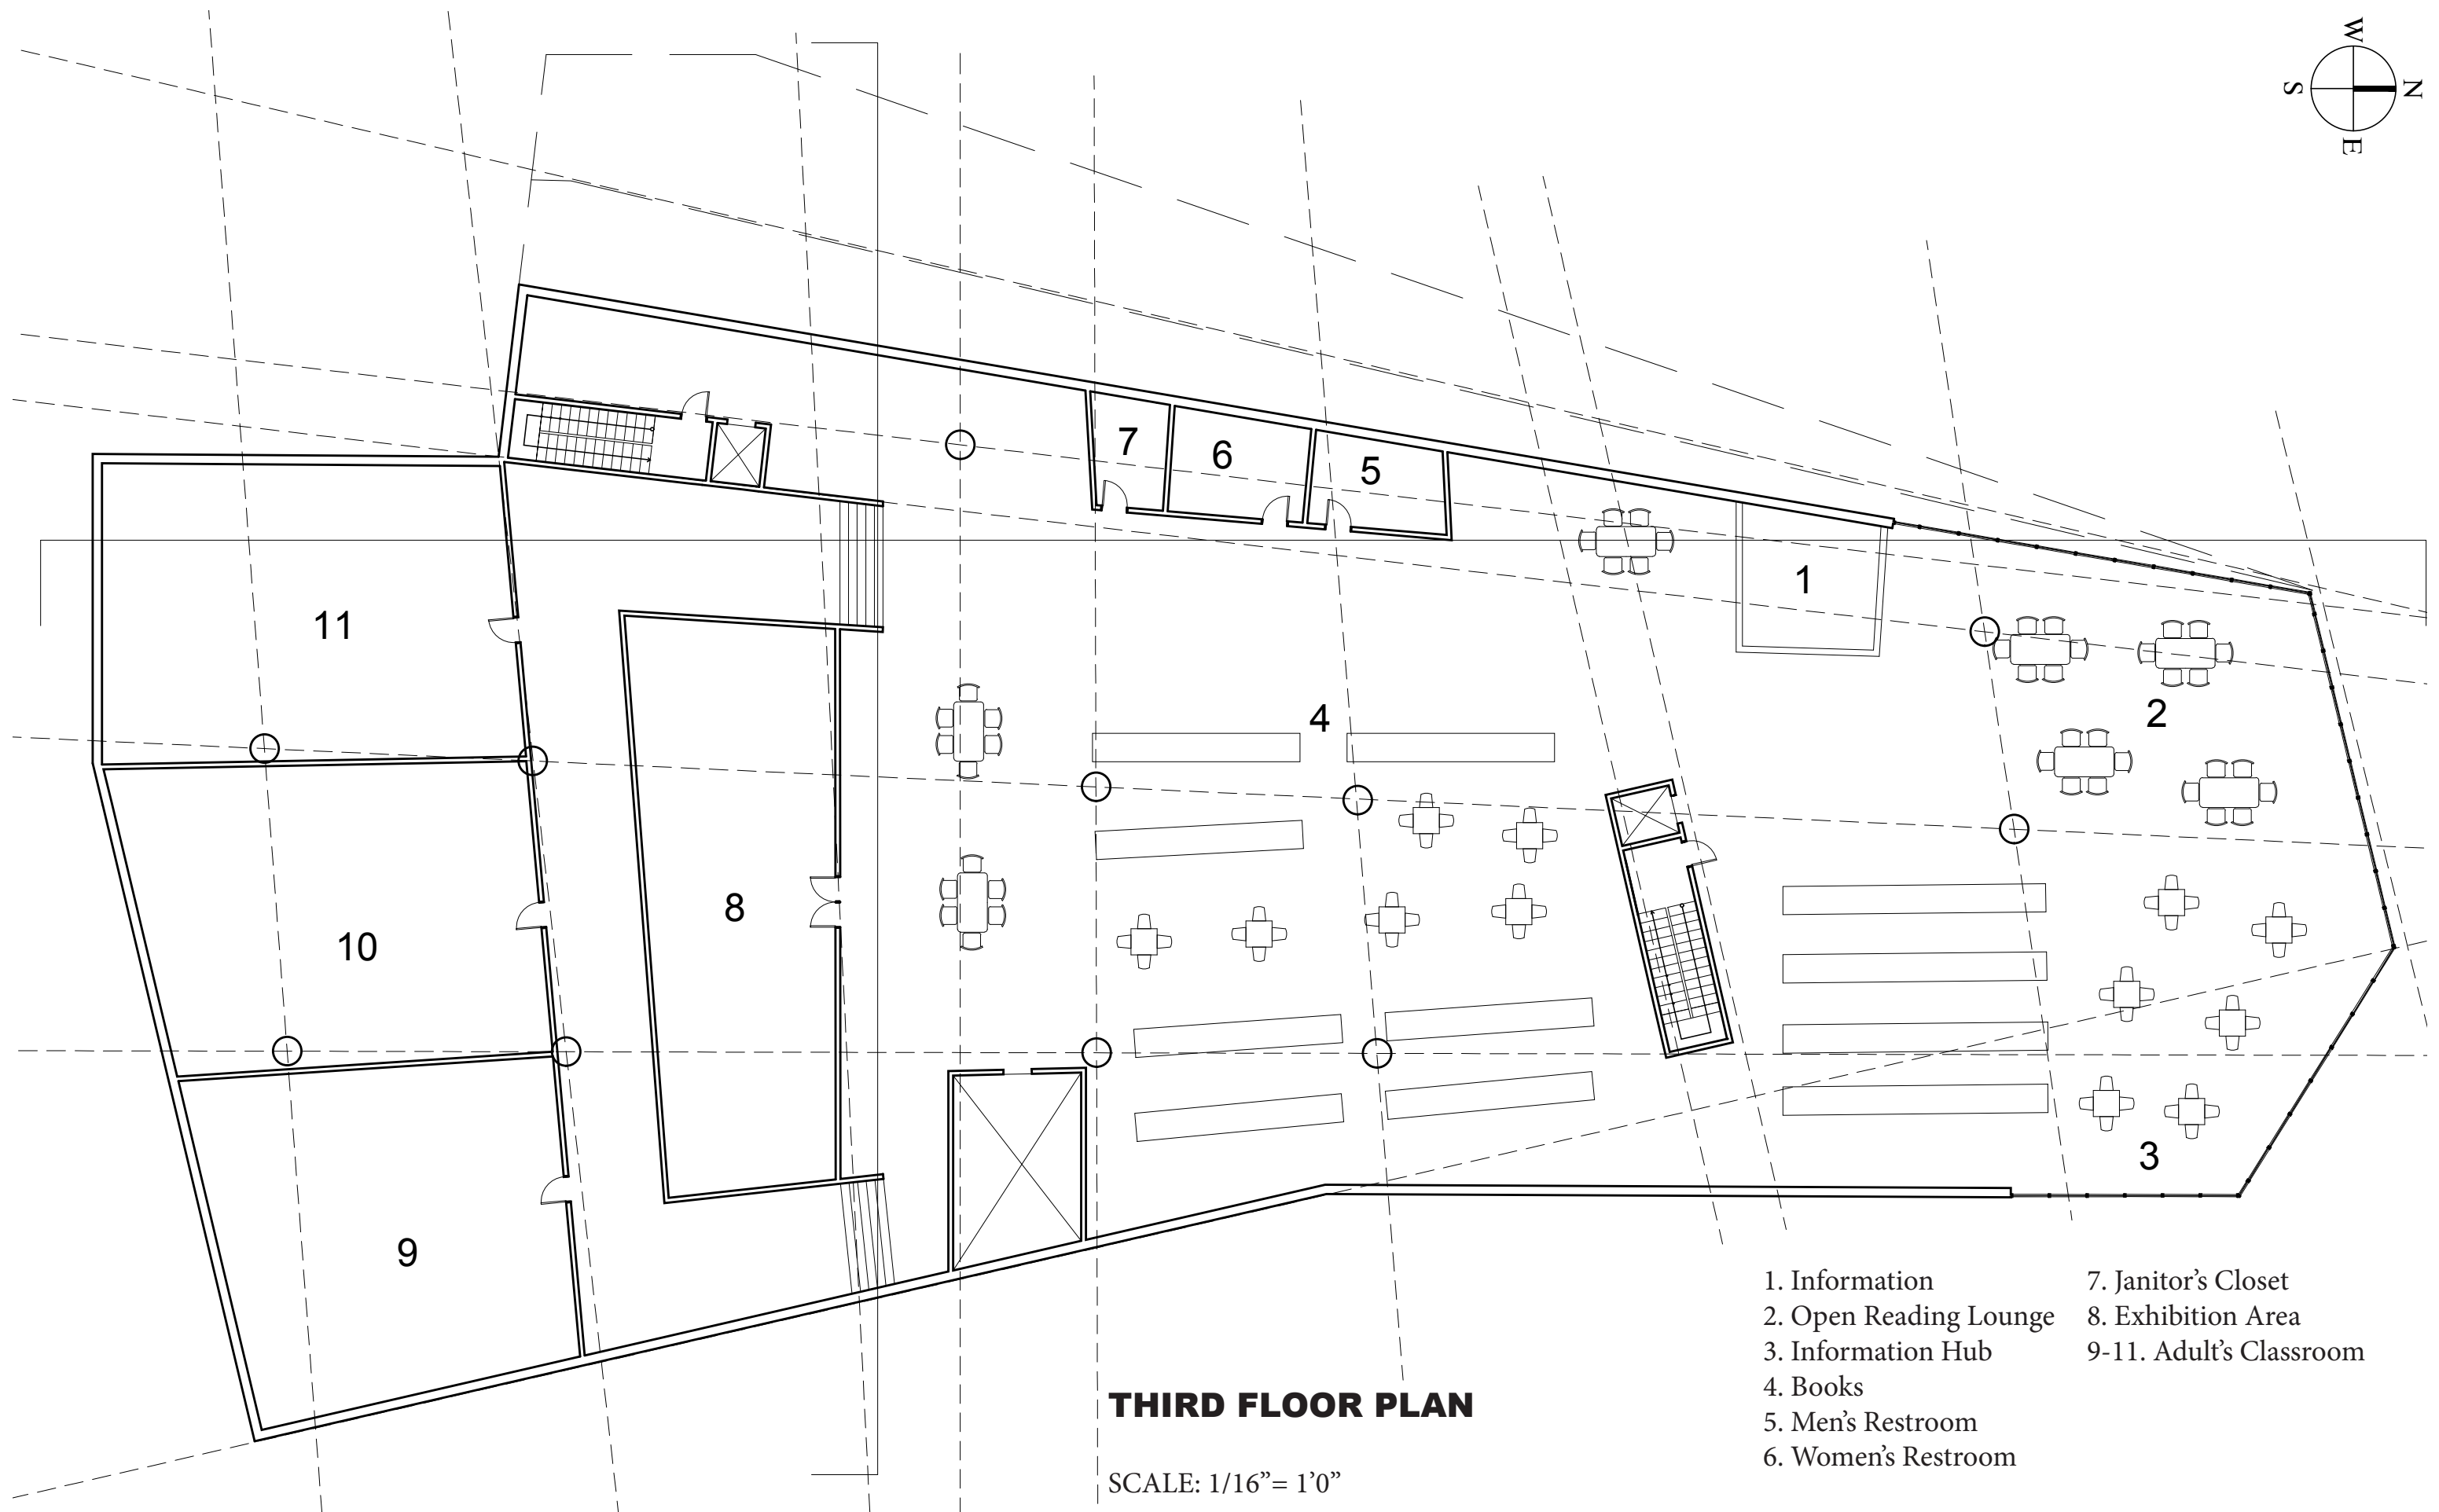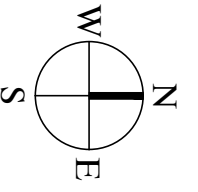


THIRD FLOOR PLAN

SCALE: 1/16" = 1'0"

- 1. Information
- 2. Open Reading Lounge
- 3. Information Hub
- 4. Books
- 5. Men's Restroom
- 6. Women's Restroom
- 7. Janitor's Closet
- 8. Exhibition Area
- 9-11. Adult's Classroom

SECTION DRAWING OF LIBRARY

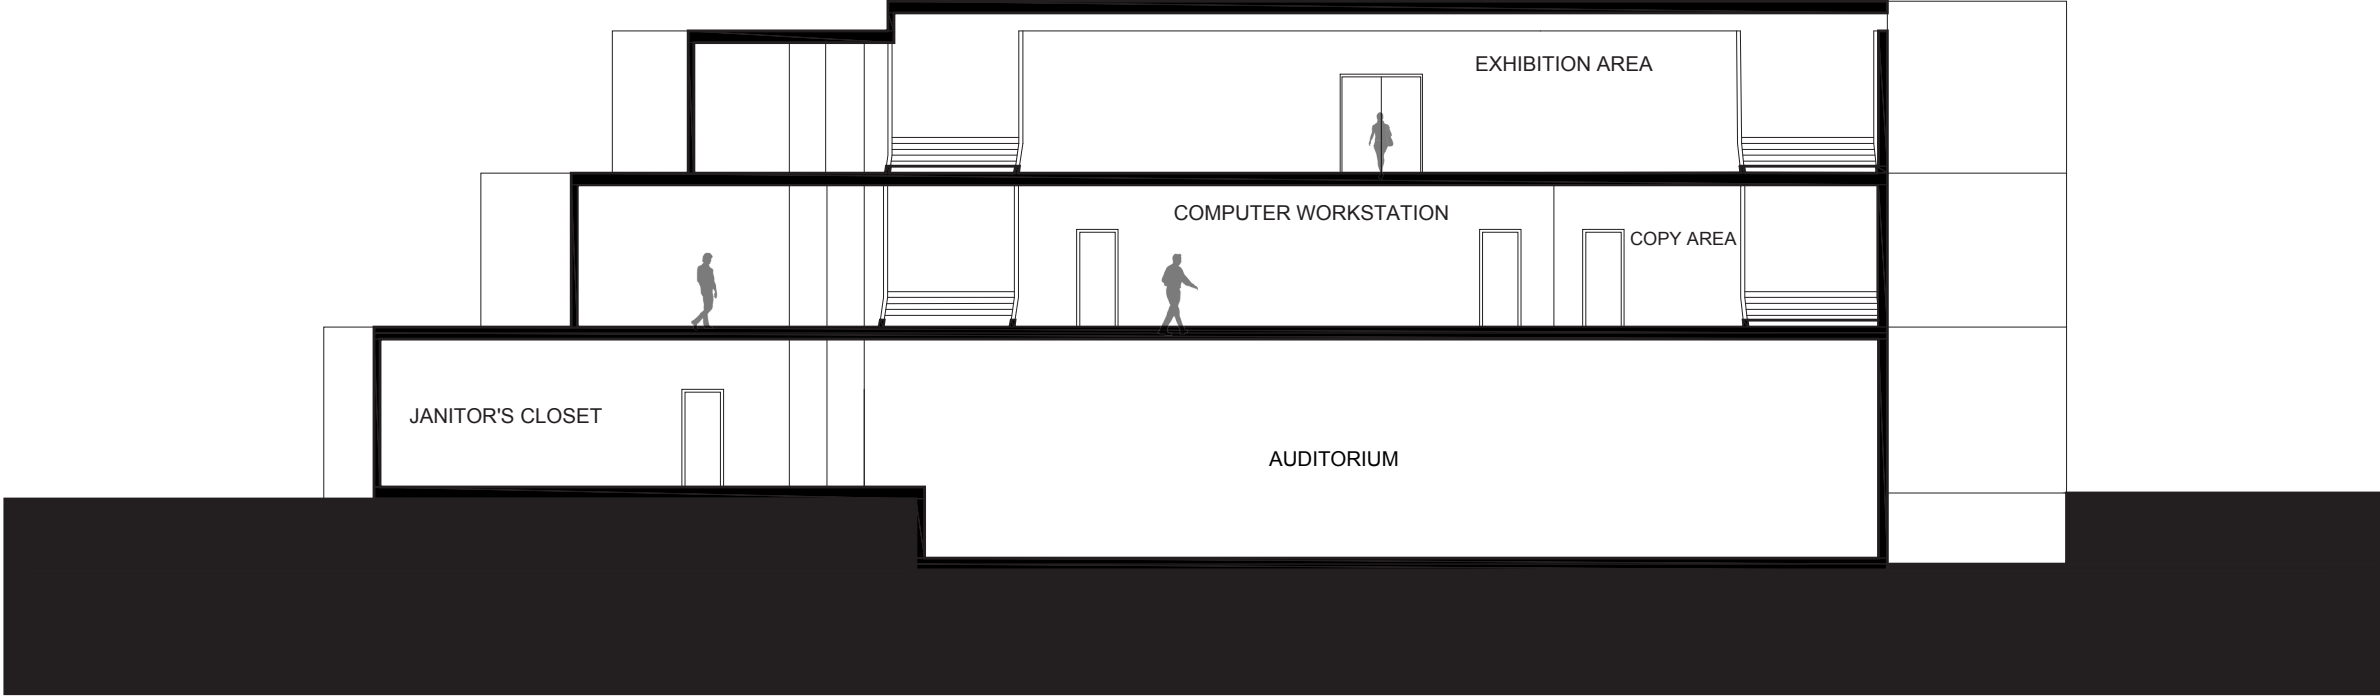

CROSS SECTION

SCALE: 1/16" = 1'0"

SECTION DRAWING OF LIBRARY



LONGITUDINAL SECTION

SCALE: 1/16" = 1'0"