



# PRECEDENT STUDY OF BUILDING FACADE SYSTEM

## Spacumer / L'EAU design + Kim Dong-jin

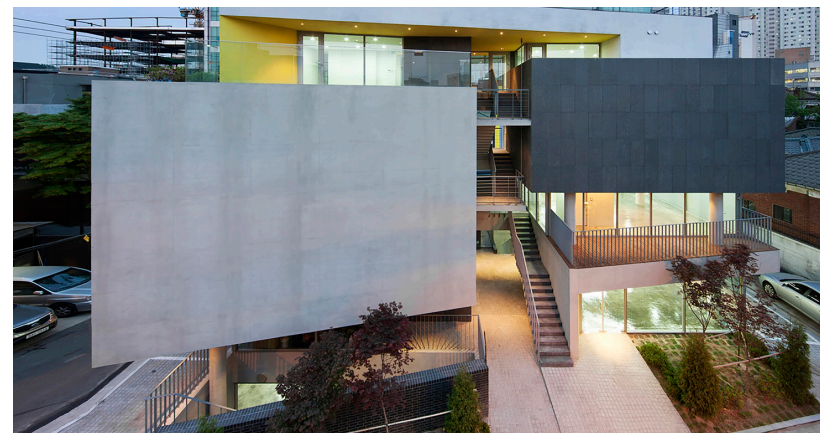


# ELEVATION OF LIBRARY

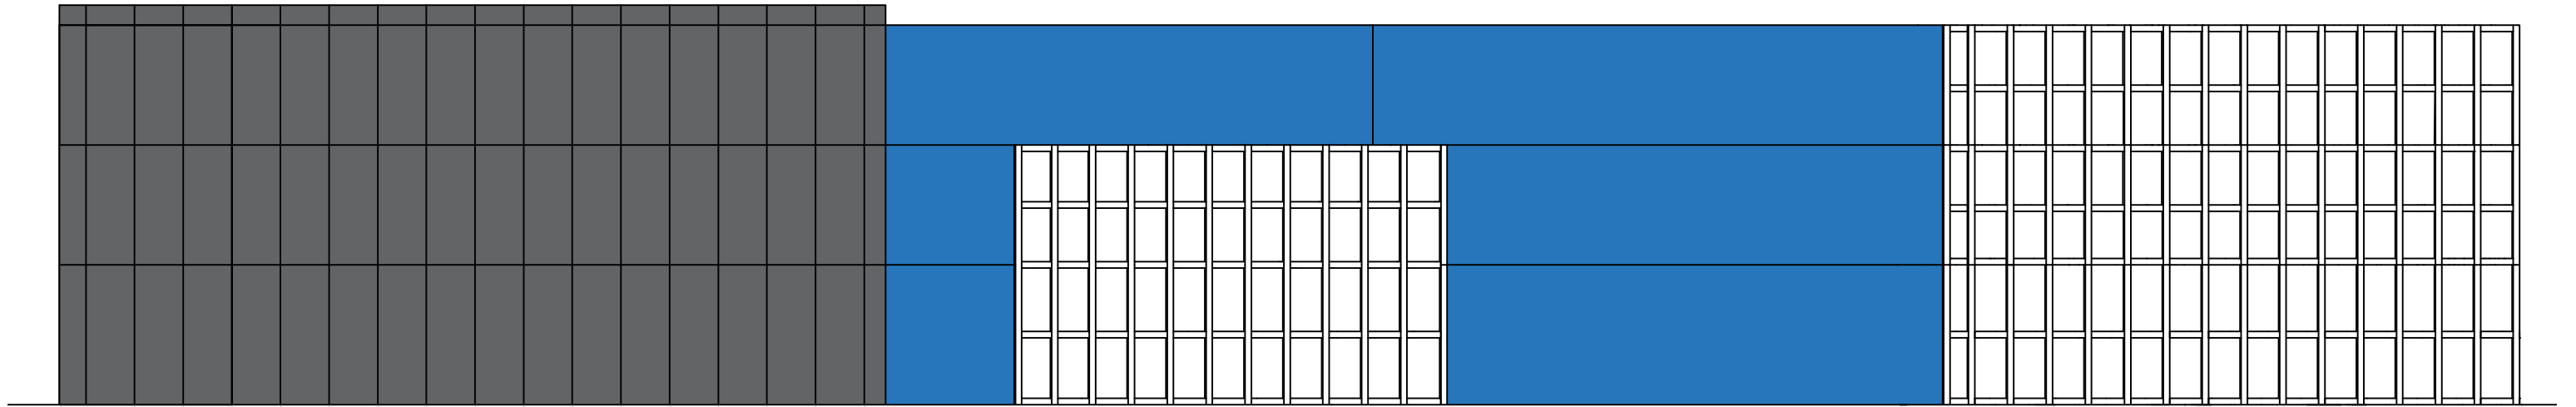

EAST ELEVATION

SCALE: 1/16" = 1'0"

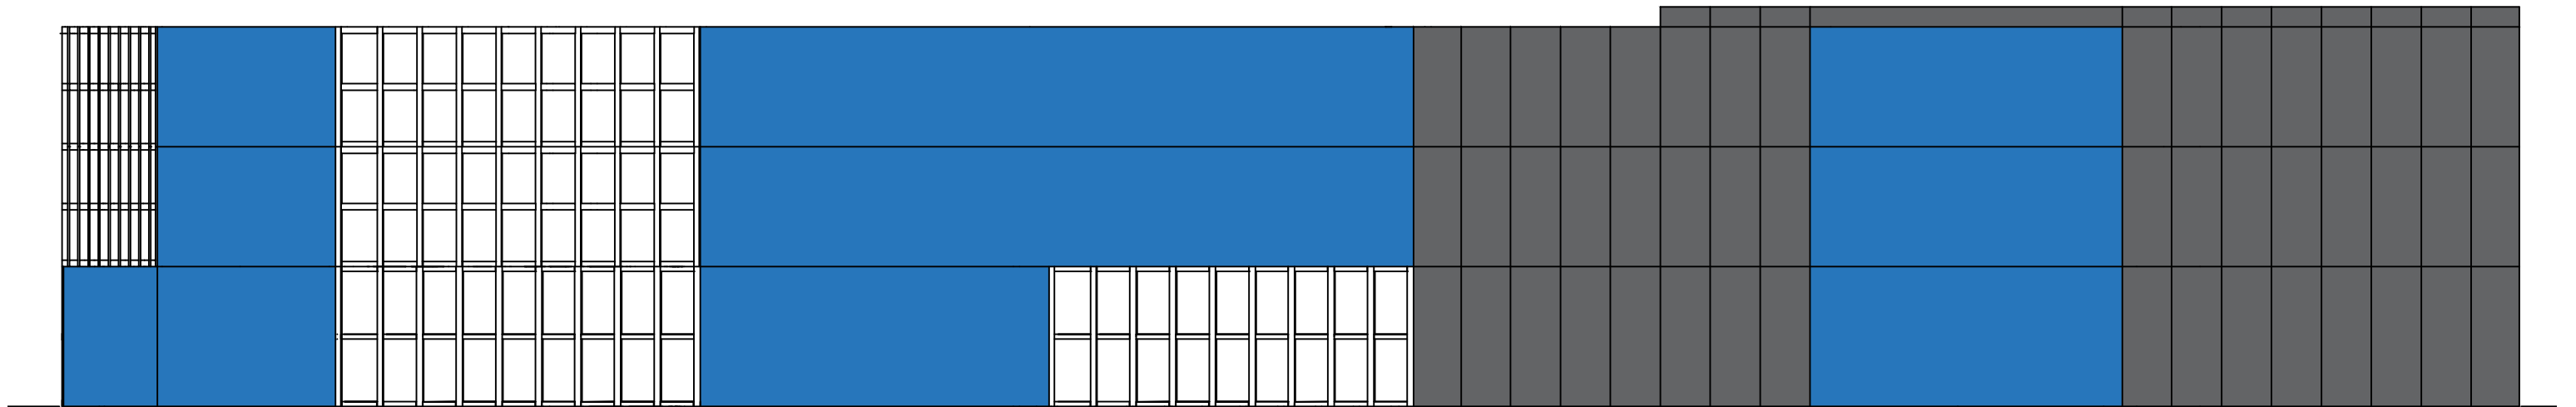

WEST ELEVATION

SCALE: 1/16" = 1'0"