



ARCHITECT:
Bouratoglou Architect, P.C
101 Boerum Place
Brooklyn, NY 11201
718.783.7848

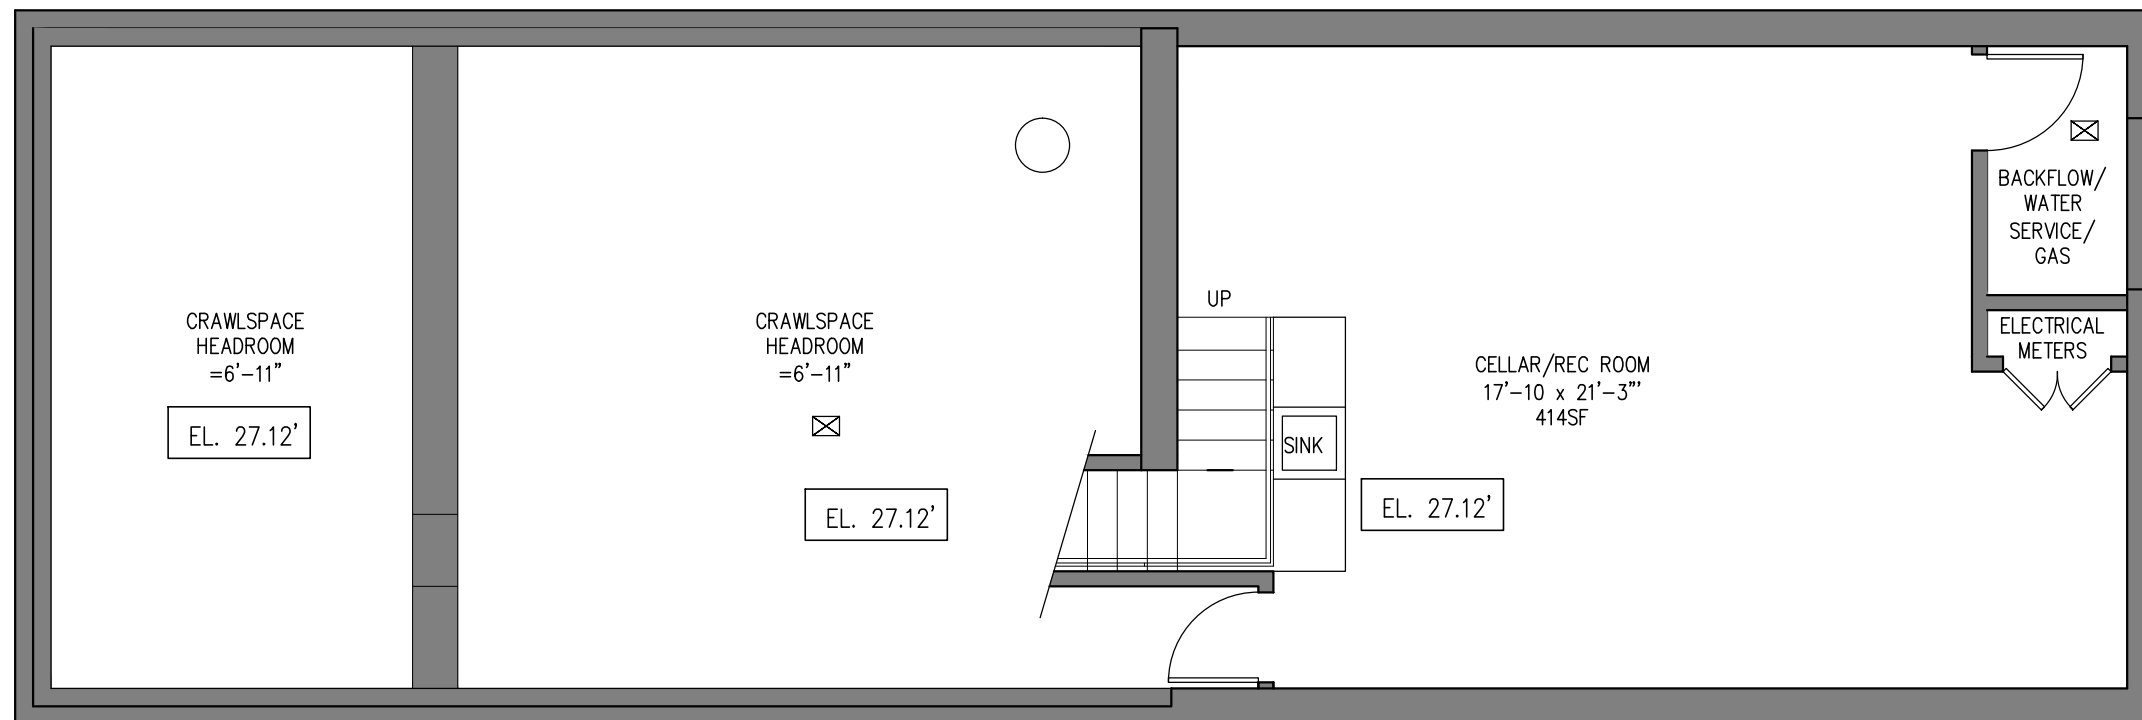

CELLAR PLAN
SCALE: 3/16" = 1'-0"

PROJECT:
242 PACIFIC STREET /
99 Boerum Place
Brooklyn, NY 11201
BLOCK No.: 0187
LOT No.: 0008


ARCHITECT:
Bouratoglou Architect, P.C
101 Boerum Place
Brooklyn, NY 11201
718.783.7848

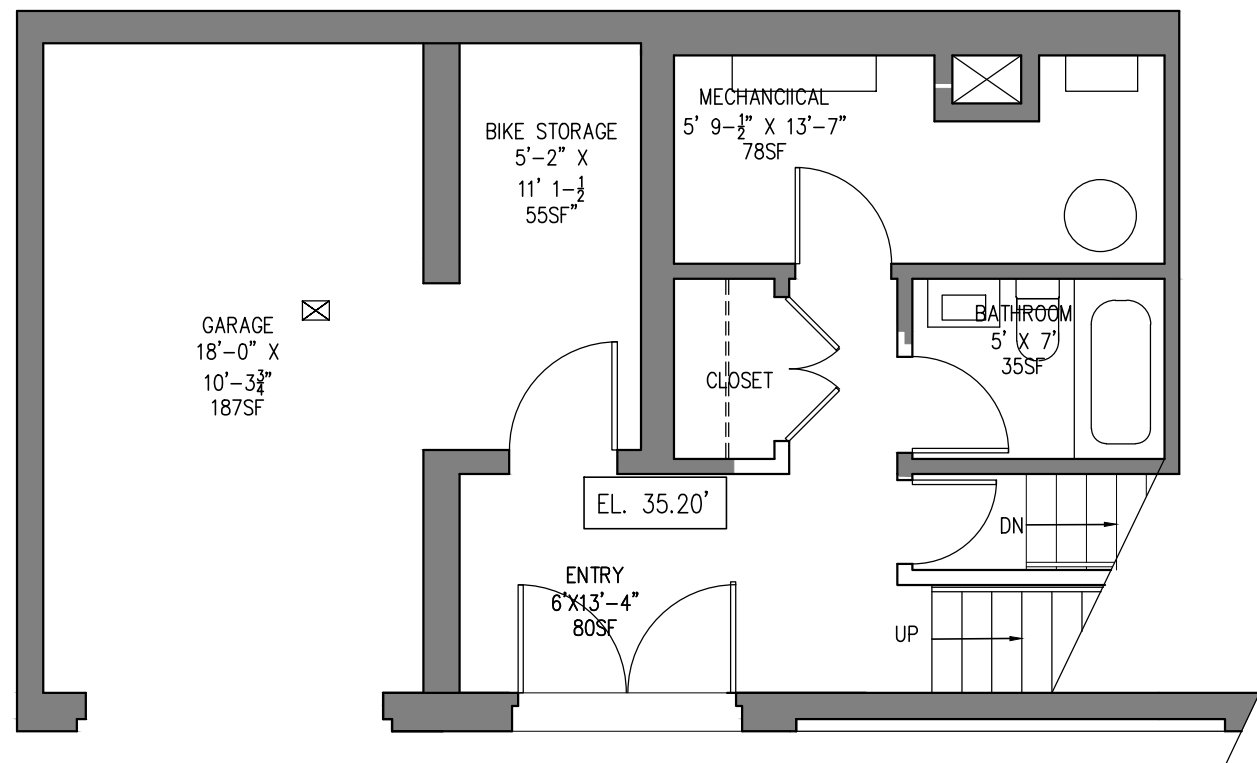

BASEMENT PLAN
SCALE: 3/16" = 1'-0"

PROJECT:
242 PACIFIC STREET /
99 Boerum Place
Brooklyn, NY 11201
BLOCK No.: 0187
LOT No.: 0008


ARCHITECT:
Bouratoglou Architect, P.C
101 Boerum Place
Brooklyn, NY 11201
718.783.7848

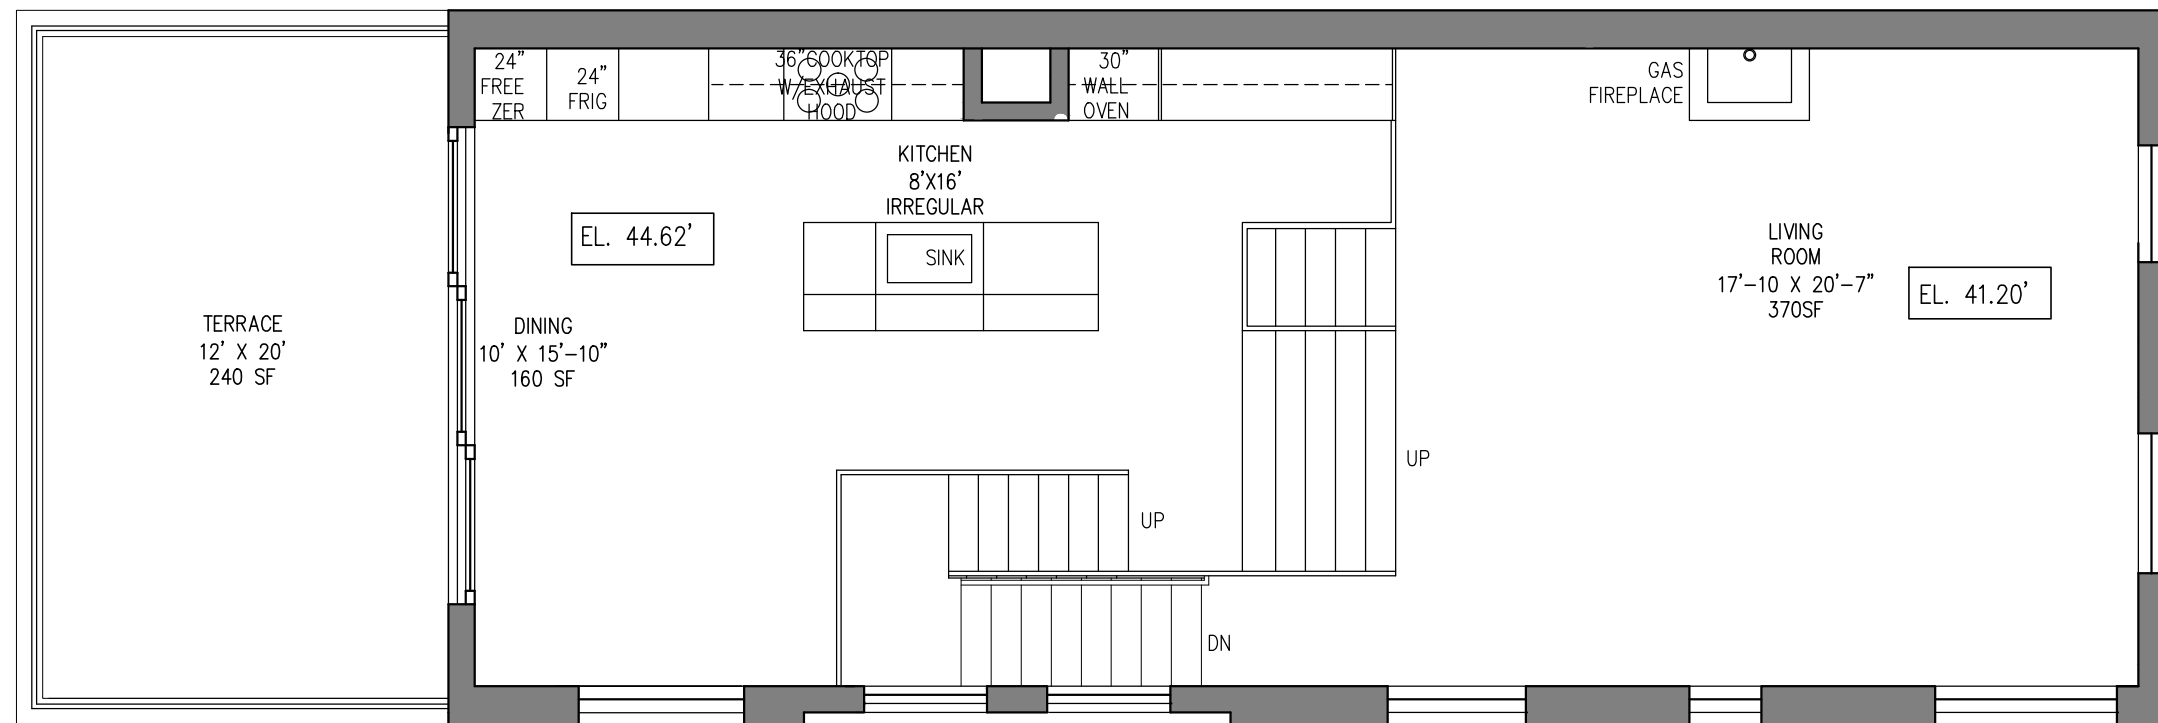

FIRST FLOOR PLAN
SCALE: 3/16" = 1'-0"

PROJECT:
242 PACIFIC STREET /
99 Boerum Place
Brooklyn, NY 11201
BLOCK No.: 0187
LOT No.: 0008


ARCHITECT:
Bouratoglou Architect, P.C
101 Boerum Place
Brooklyn, NY 11201
718.783.7848

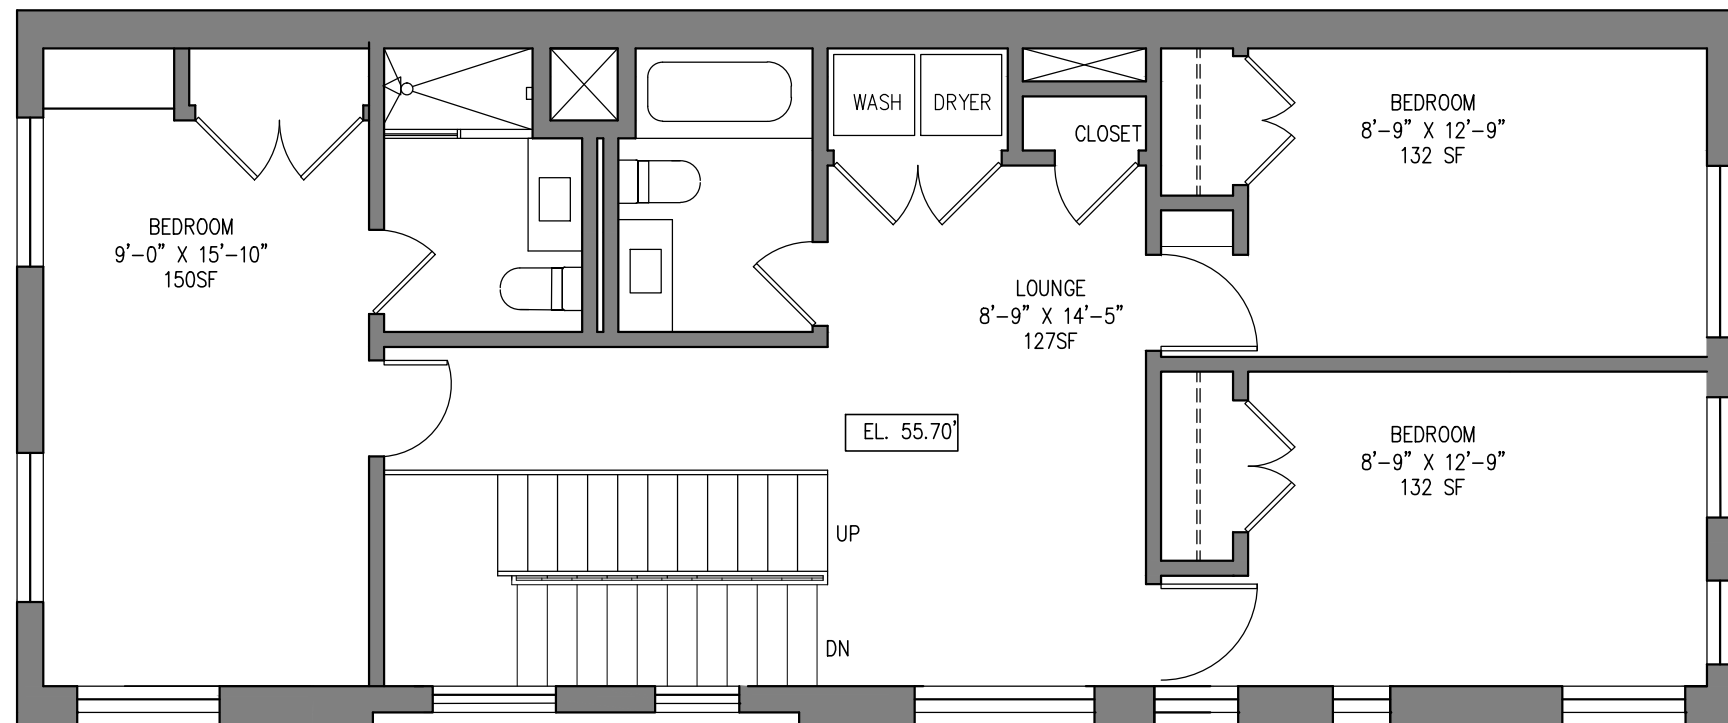

SECOND FLOOR PLAN
SCALE: 3/16" = 1'-0"

PROJECT:
242 PACIFIC STREET /
99 Boerum Place
Brooklyn, NY 11201
BLOCK No.: 0187
LOT No.: 0008


ARCHITECT:
Bouratoglou Architect, P.C
101 Boerum Place
Brooklyn, NY 11201
718.783.7848

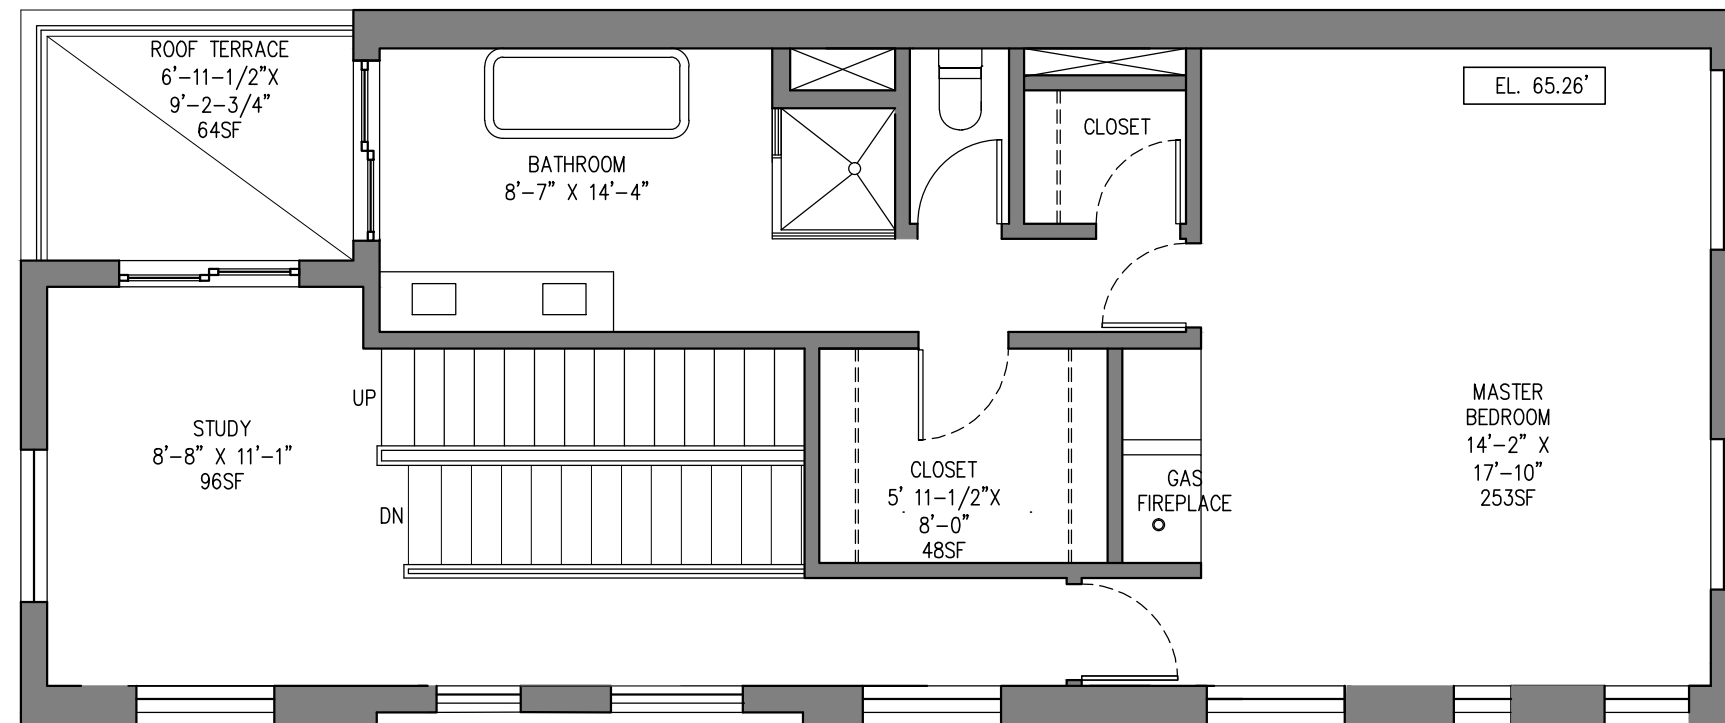

THIRD FLOOR PLAN
SCALE: 3/16" = 1'-0"

PROJECT:
242 PACIFIC STREET /
99 Boerum Place
Brooklyn, NY 11201
BLOCK No.: 0187
LOT No.: 0008


ARCHITECT:
Bouratoglou Architect, P.C
101 Boerum Place
Brooklyn, NY 11201
718.783.7848

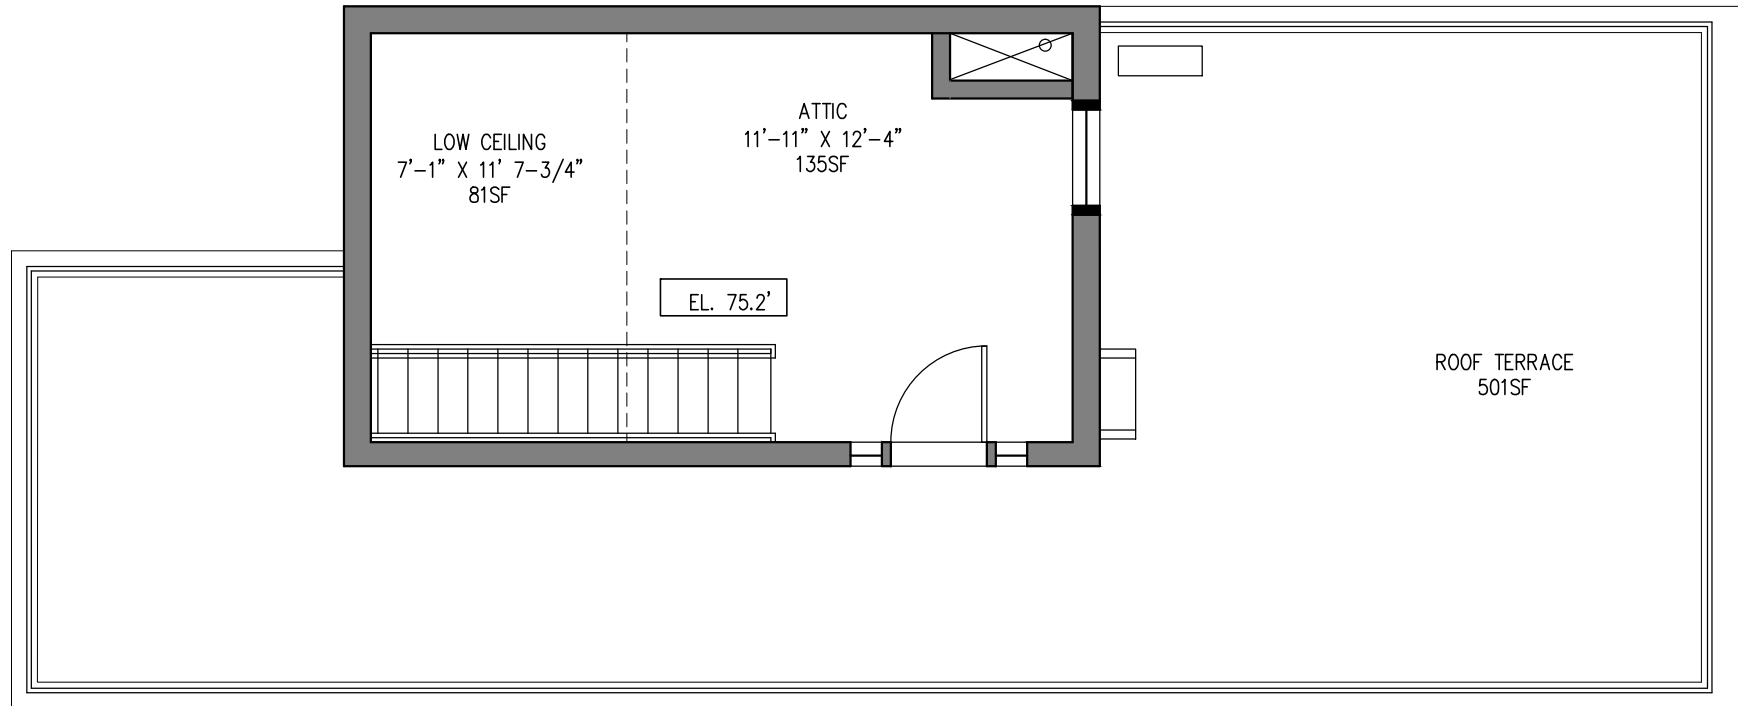

ROOF PLAN
SCALE: 3/16" = 1'-0"

PROJECT:
242 PACIFIC STREET /
99 Boerum Place
Brooklyn, NY 11201
BLOCK No.: 0187
LOT No.: 0008


ARCHITECT:
 Bouratoglou Architect, P.C
 101 Boerum Place
 Brooklyn, NY 11201
 718.783.7848

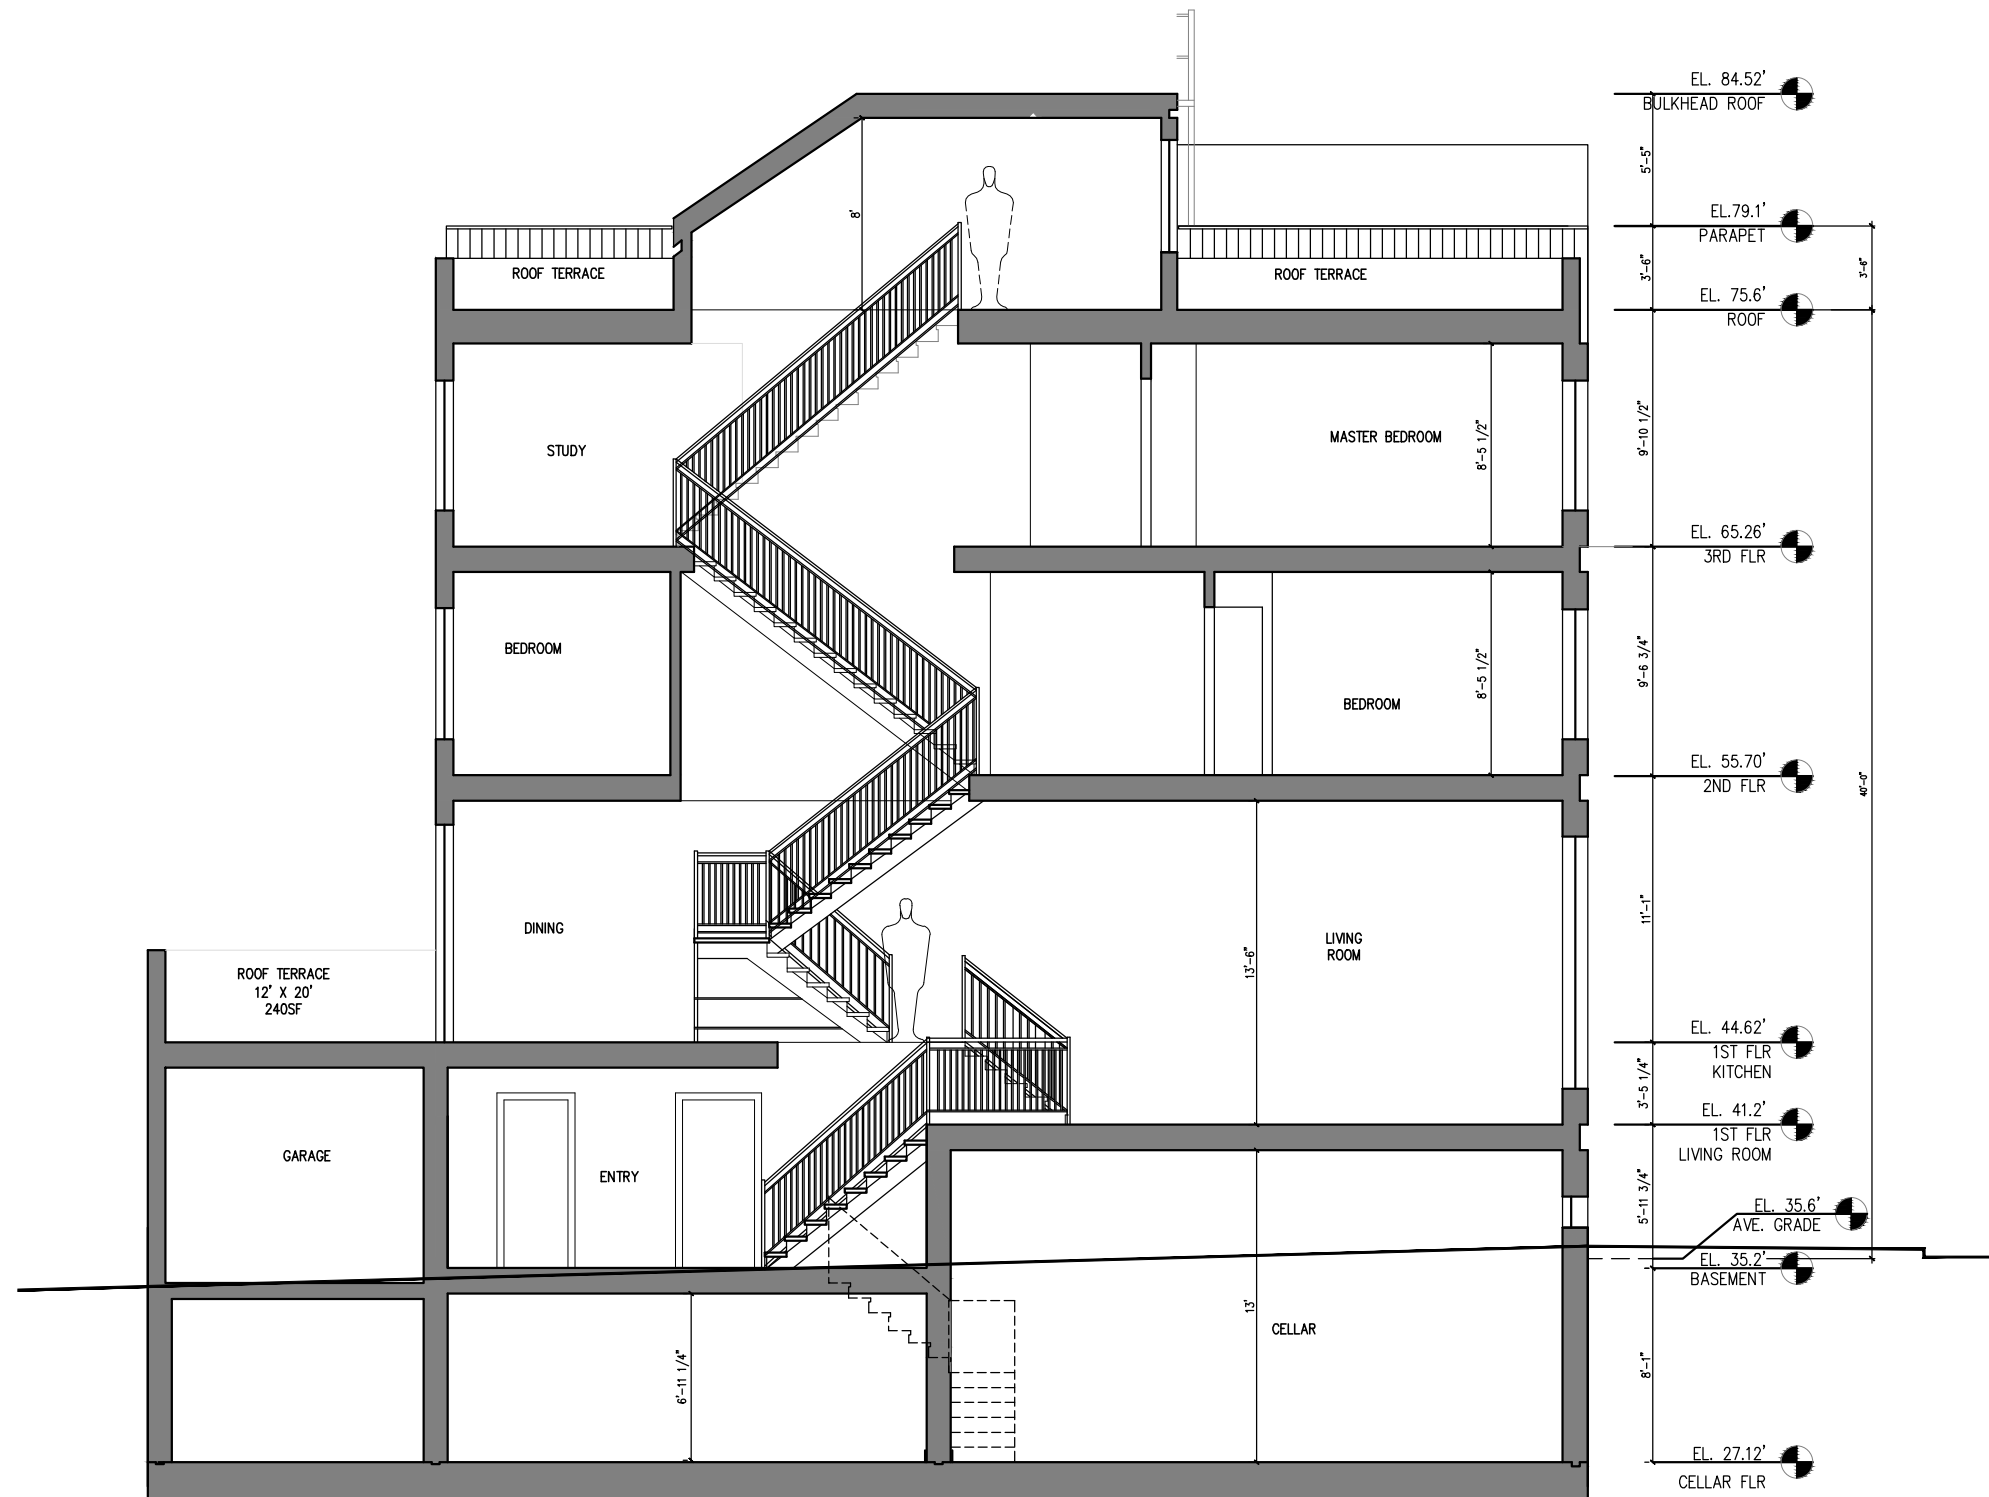

BUILDING SECTION
 SCALE: 1/8" = 1'-0"

PROJECT:
 242 PACIFIC STREET /
 99 Boerum Place
 Brooklyn, NY 11201
 BLOCK No.: 0187
 LOT No.: 0008

ARCHITECT:
Bouratoglou Architect, P.C
101 Boerum Place
Brooklyn, NY 11201
718.783.7848

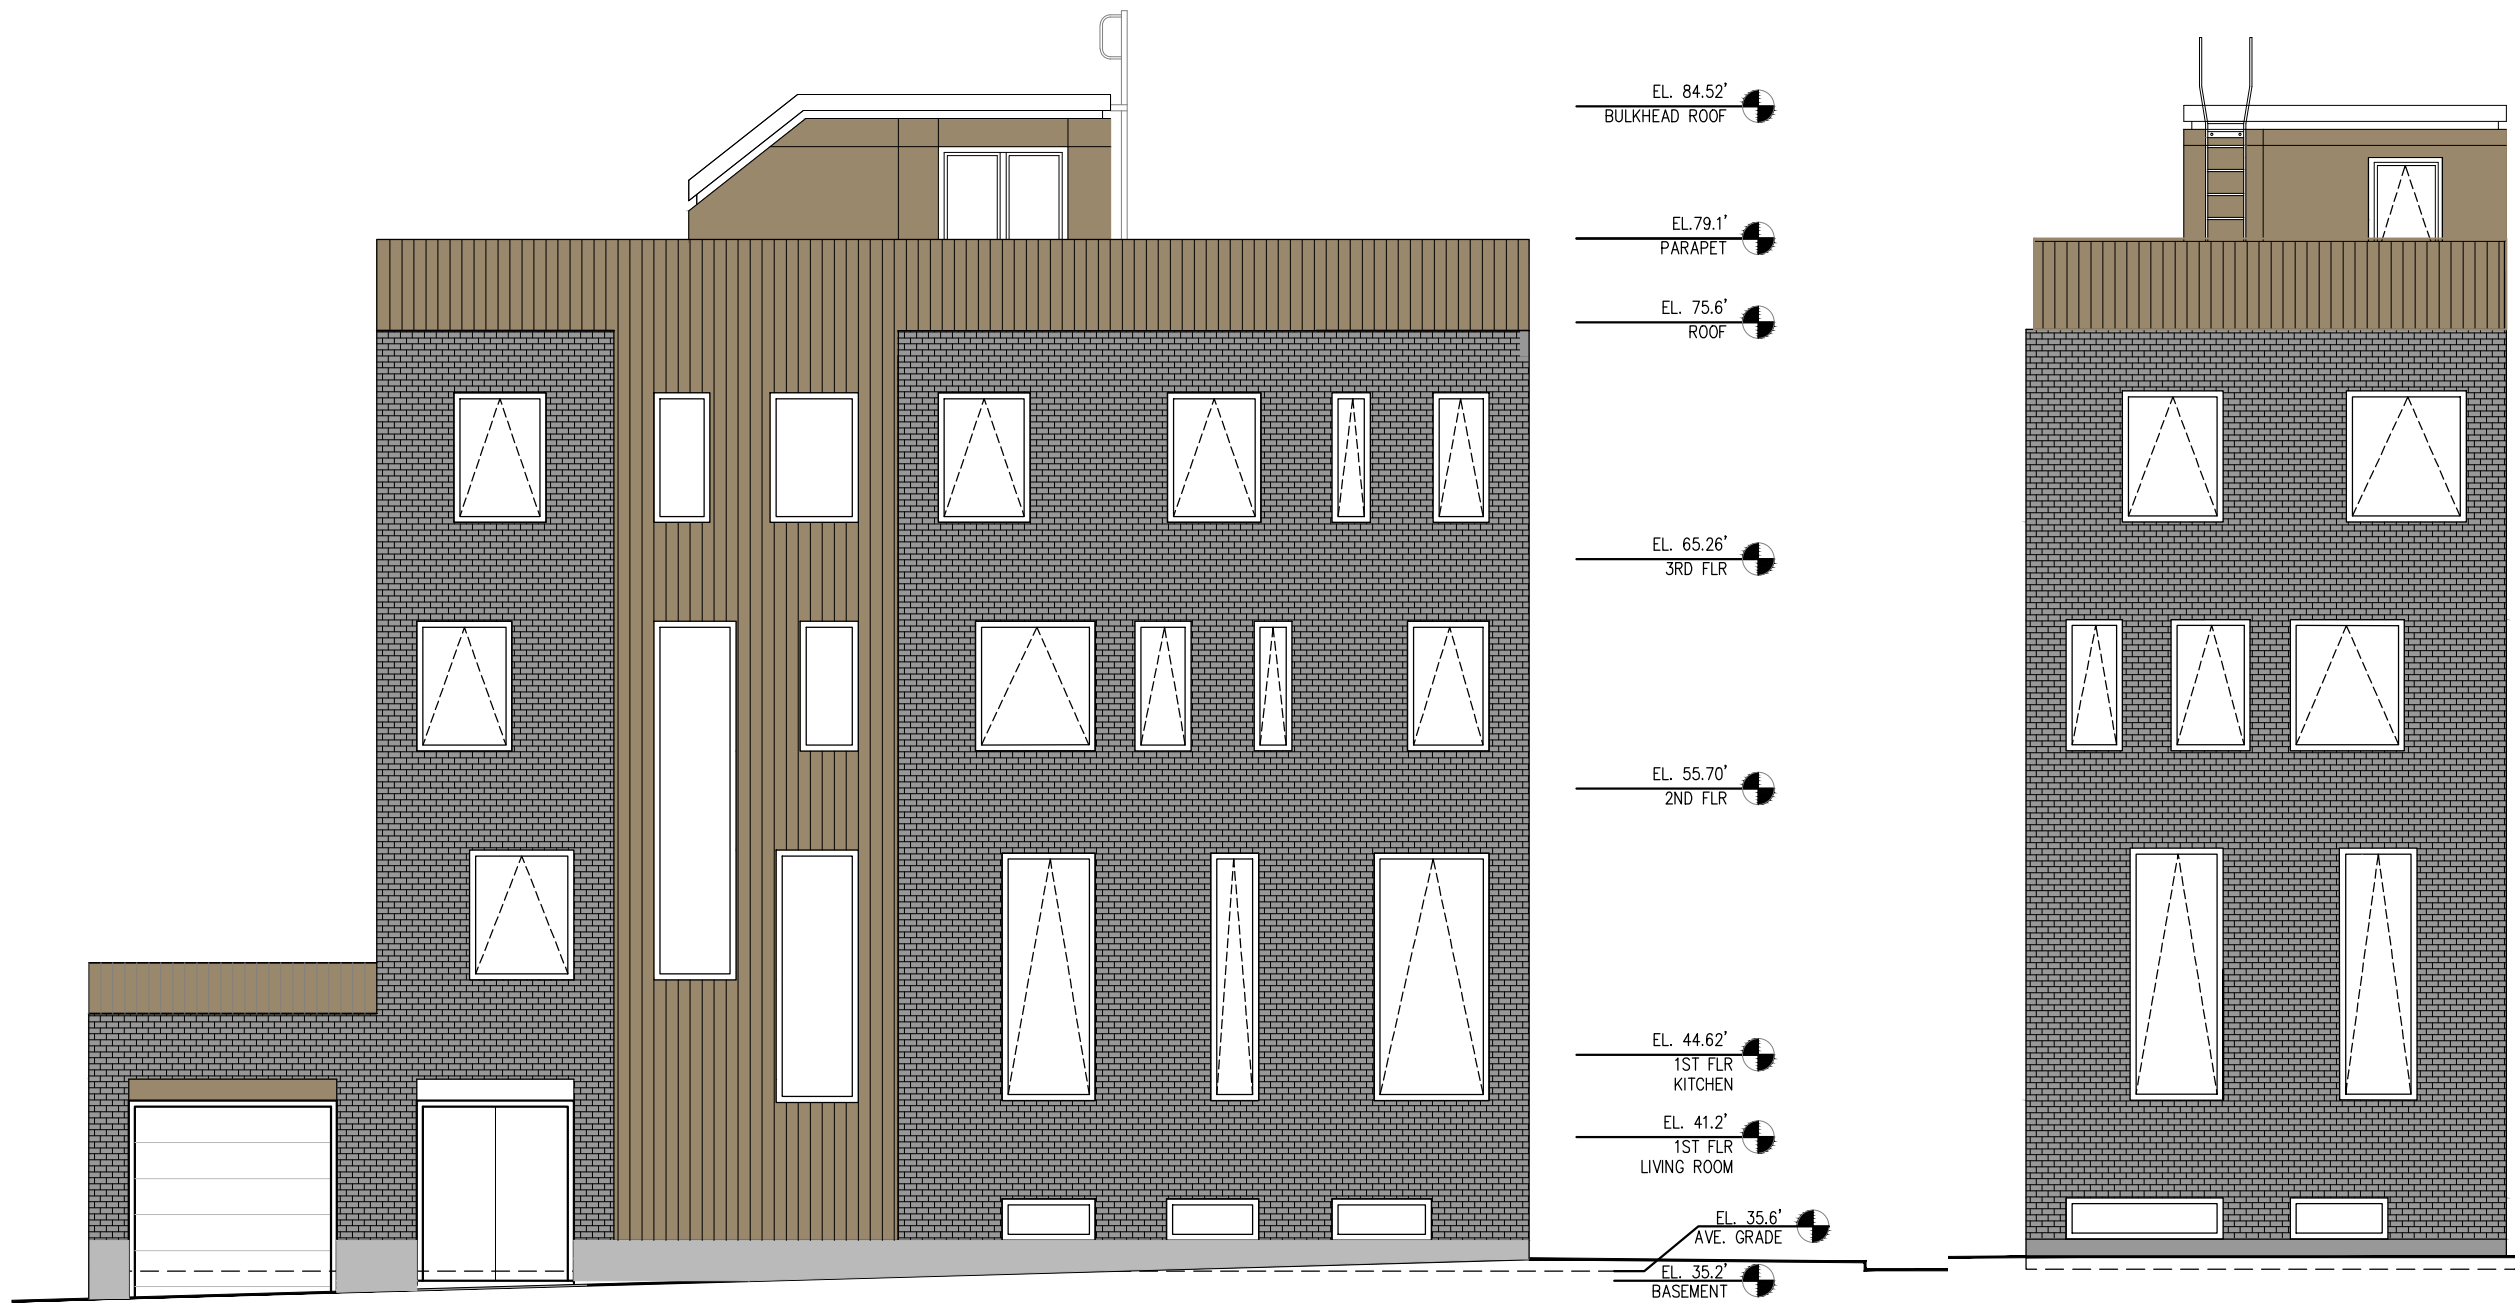

BUILDING ELEVATIONS
SCALE: 1/8" = 1'-0"

PROJECT:
242 PACIFIC STREET /
99 Boerum Place
Brooklyn, NY 11201
BLOCK No.: 0187
LOT No.: 0008