
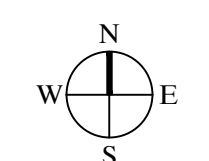


**CAMBRIDGE
TRINITY LIBRARY**
Cambridge CB2 1TQ, UK

Student Name:
MORALES JAUREZ, ANGELICA
Brooklyn Office:
Department of Architectural Technology
185 Jay Street, Brooklyn New York

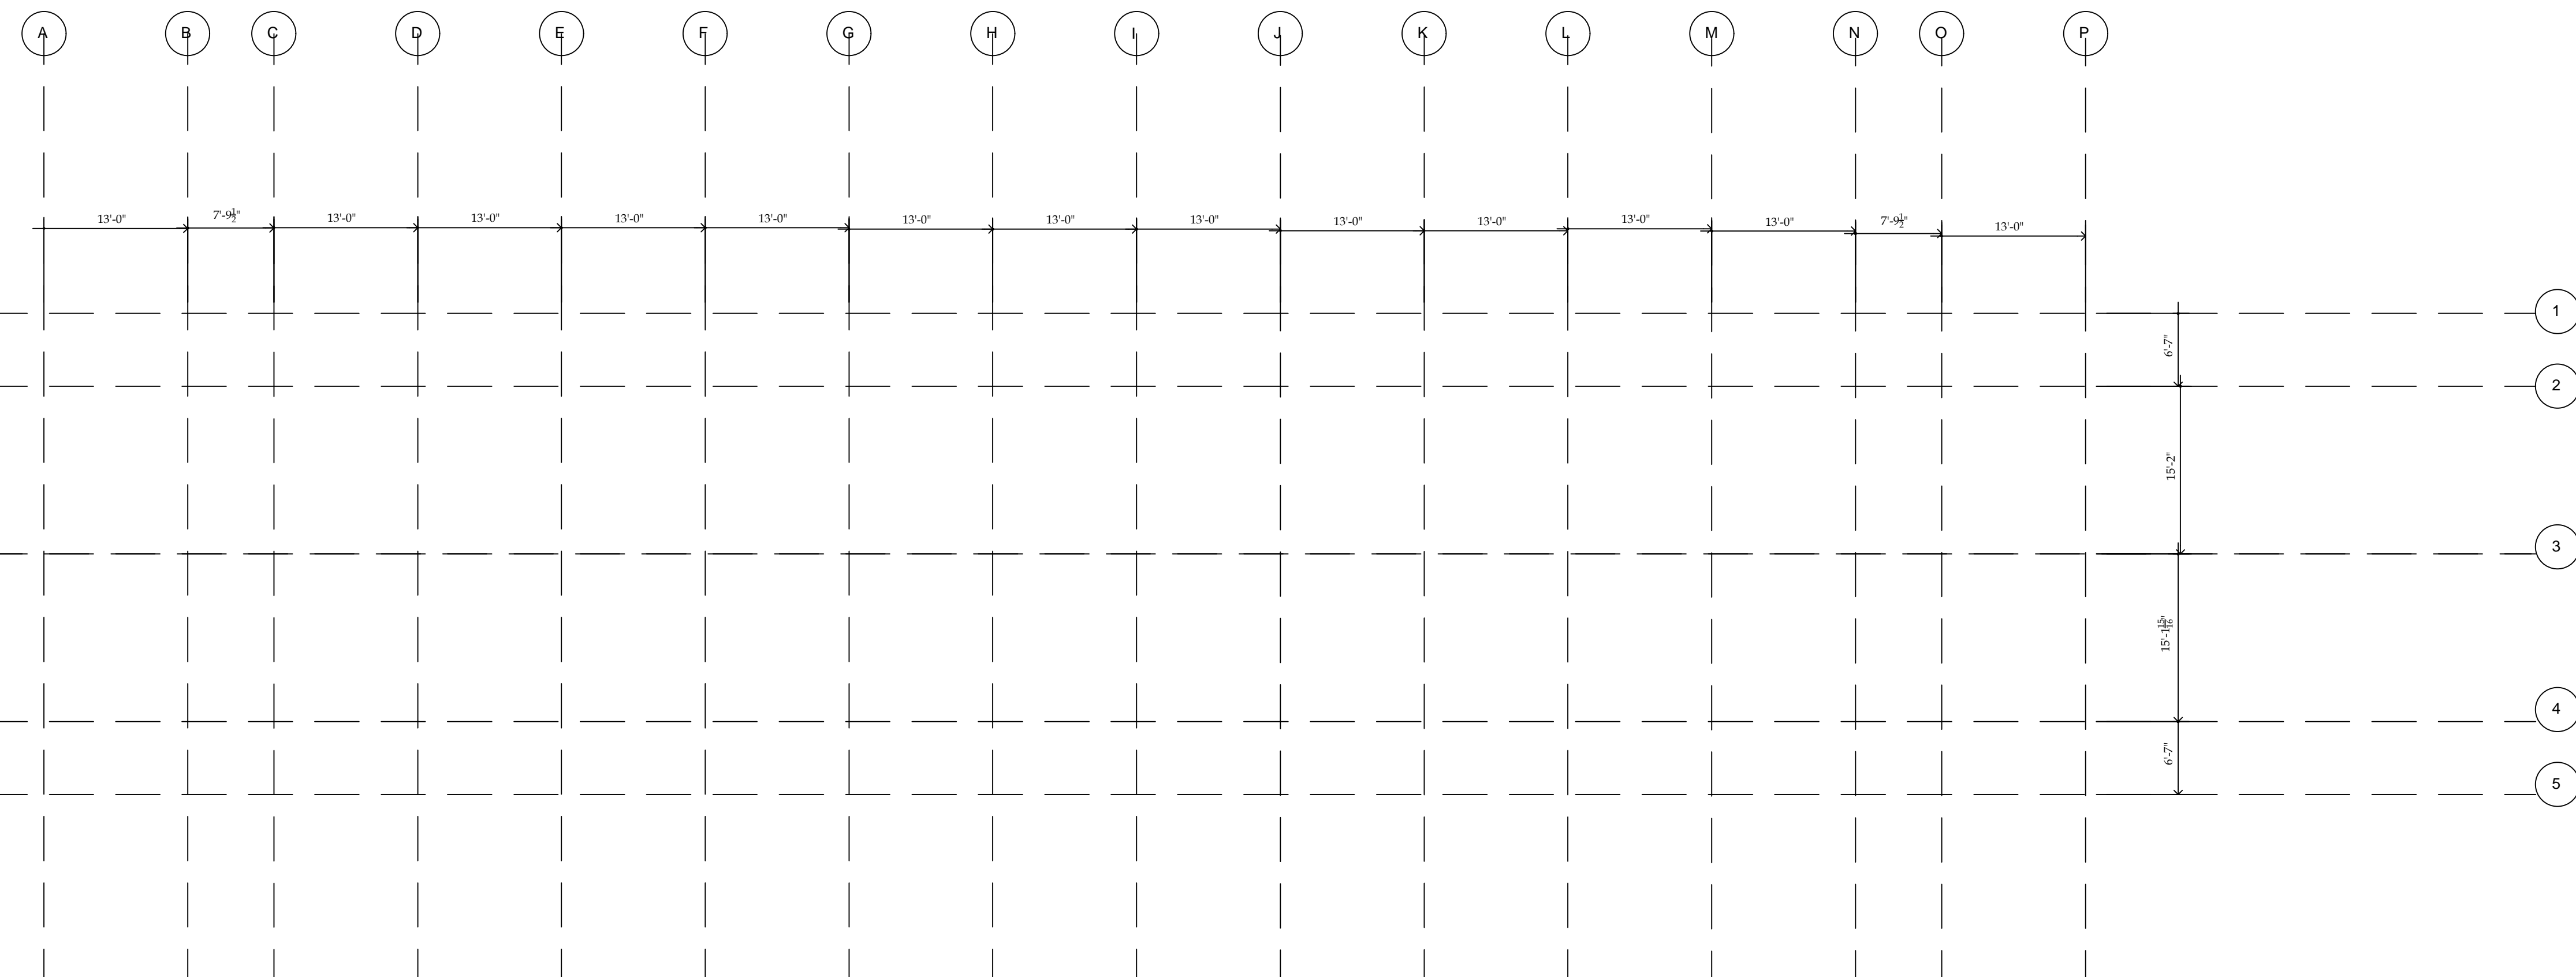

DATE OF FIRST ISSUE: MONTH DD, YYYY	
YYYYMMDD	


PROJECT
MAYOR CASE STUDY

DWG TITLE
GRIDLINE

SEAL & SIGNATURE	DATE: 20100610100
	PROJECT NO: YYYY_NN
	DRAWING BY: JMK / TMA
	CHK BY: JAM / TMA
	DWG NO:
S-100	
CAD FILE NO: XXX-101.00_XXXX	PAGE: 1 OF X

**CAMBRIDGE
TRINITY LIBRARY**
Cambridge CB2 1TQ, UK

Student Name:
MORALES JAUREZ, ANGELICA
Brooklyn Office:
Department of Architectural Technology
185 Jay Street, Brooklyn New York

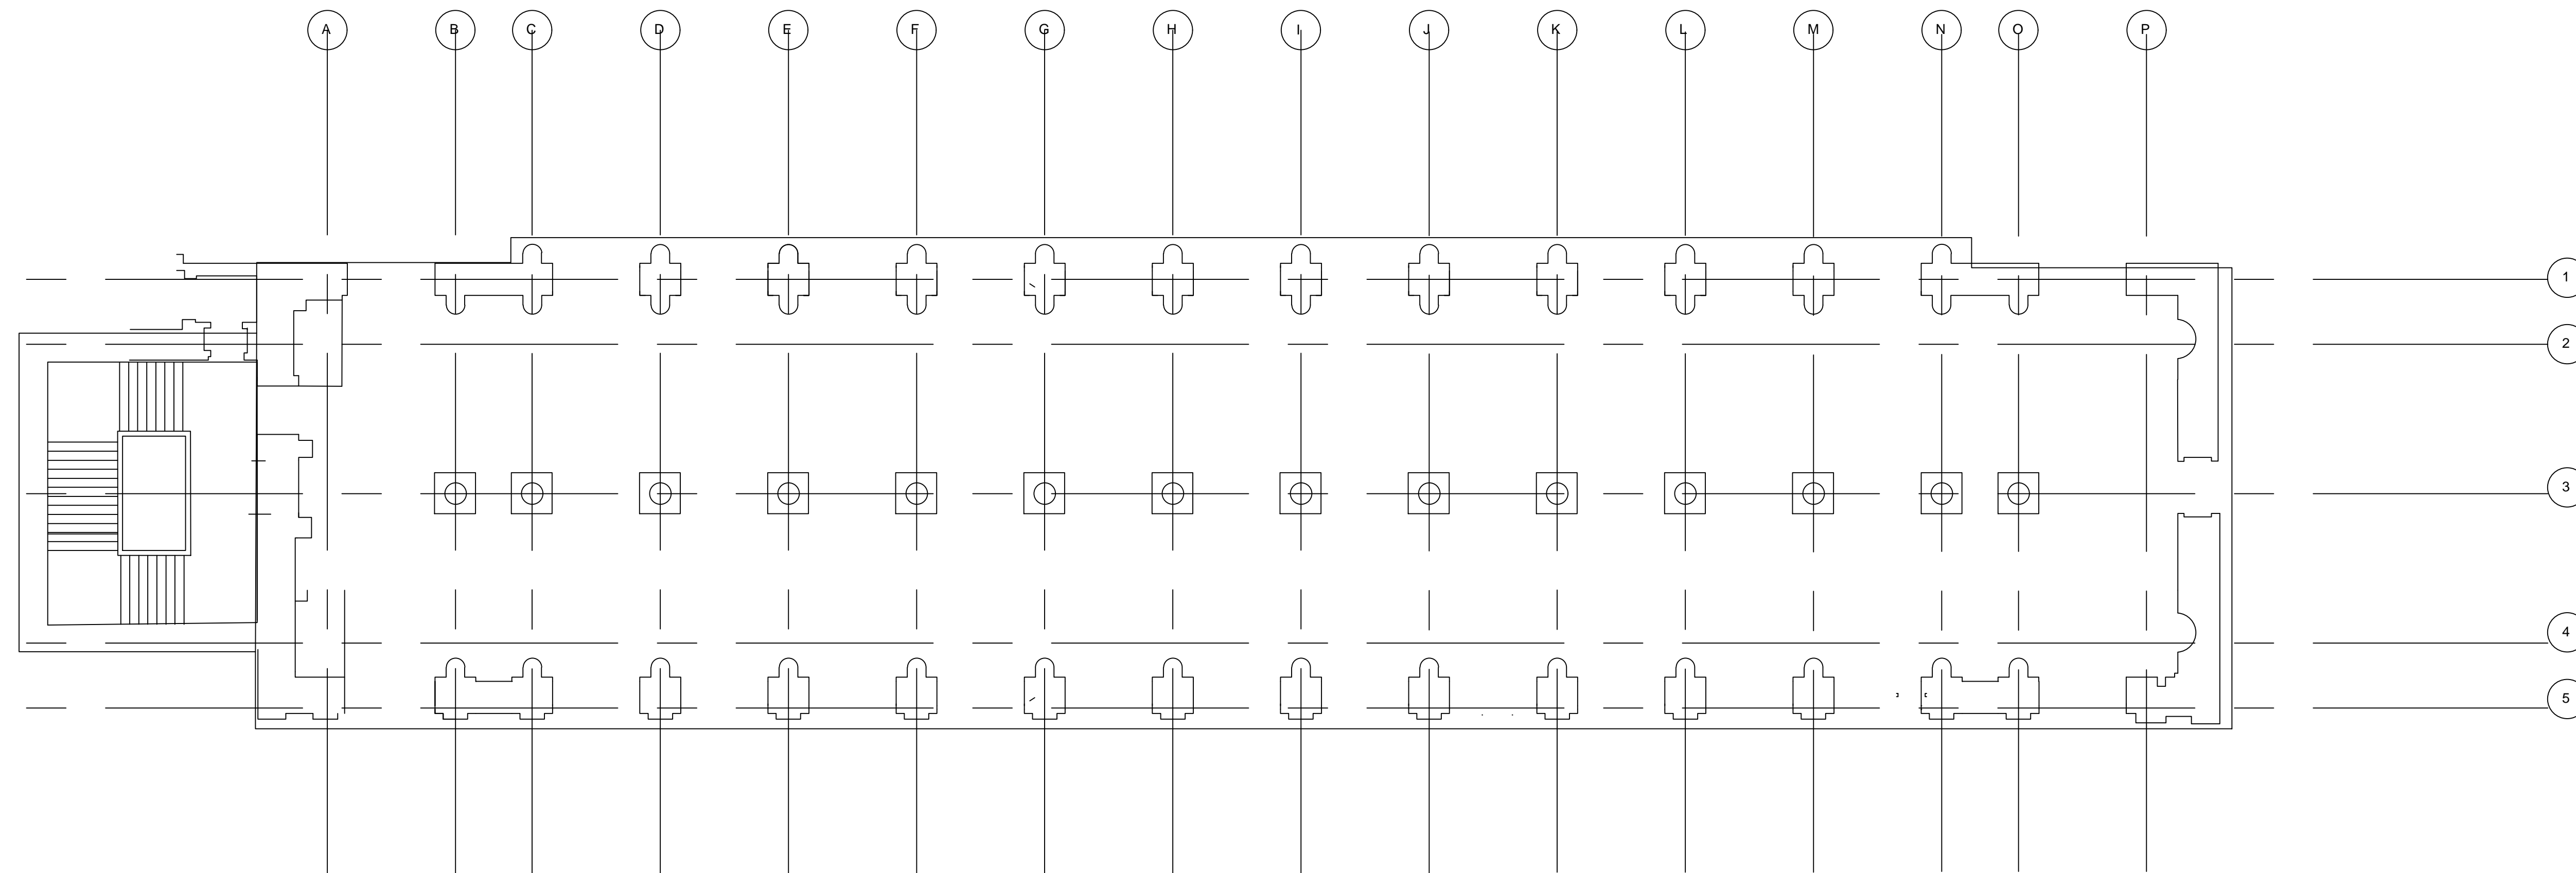


DATE OF FIRST ISSUE: MONTH DD, YYYY	
YYYYMMDD	

PROJECT
MAYOR CASE STUDY


DWG TITLE
FIRST FLOOR PLAN

SEAL & SIGNATURE	DATE: 20100610100
	PROJECT NO: YYYY_XX
	DRAWING BY: JAM / TMA
	CHK BY: JAM / TMA
	DWG NO: A-101
	CAD FILE NO: XXX-101.00_XXXX
	PAGE 1 OF X

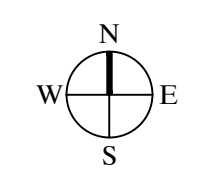

CAMBRIDGE TRINITY LIBRARY
Cambridge CB2 1TQ, UK


Student Name:
MORALES JAUREZ, ANGELICA
Brooklyn Office:
Department of Architectural Technology
180 Jay Street, Brooklyn New York

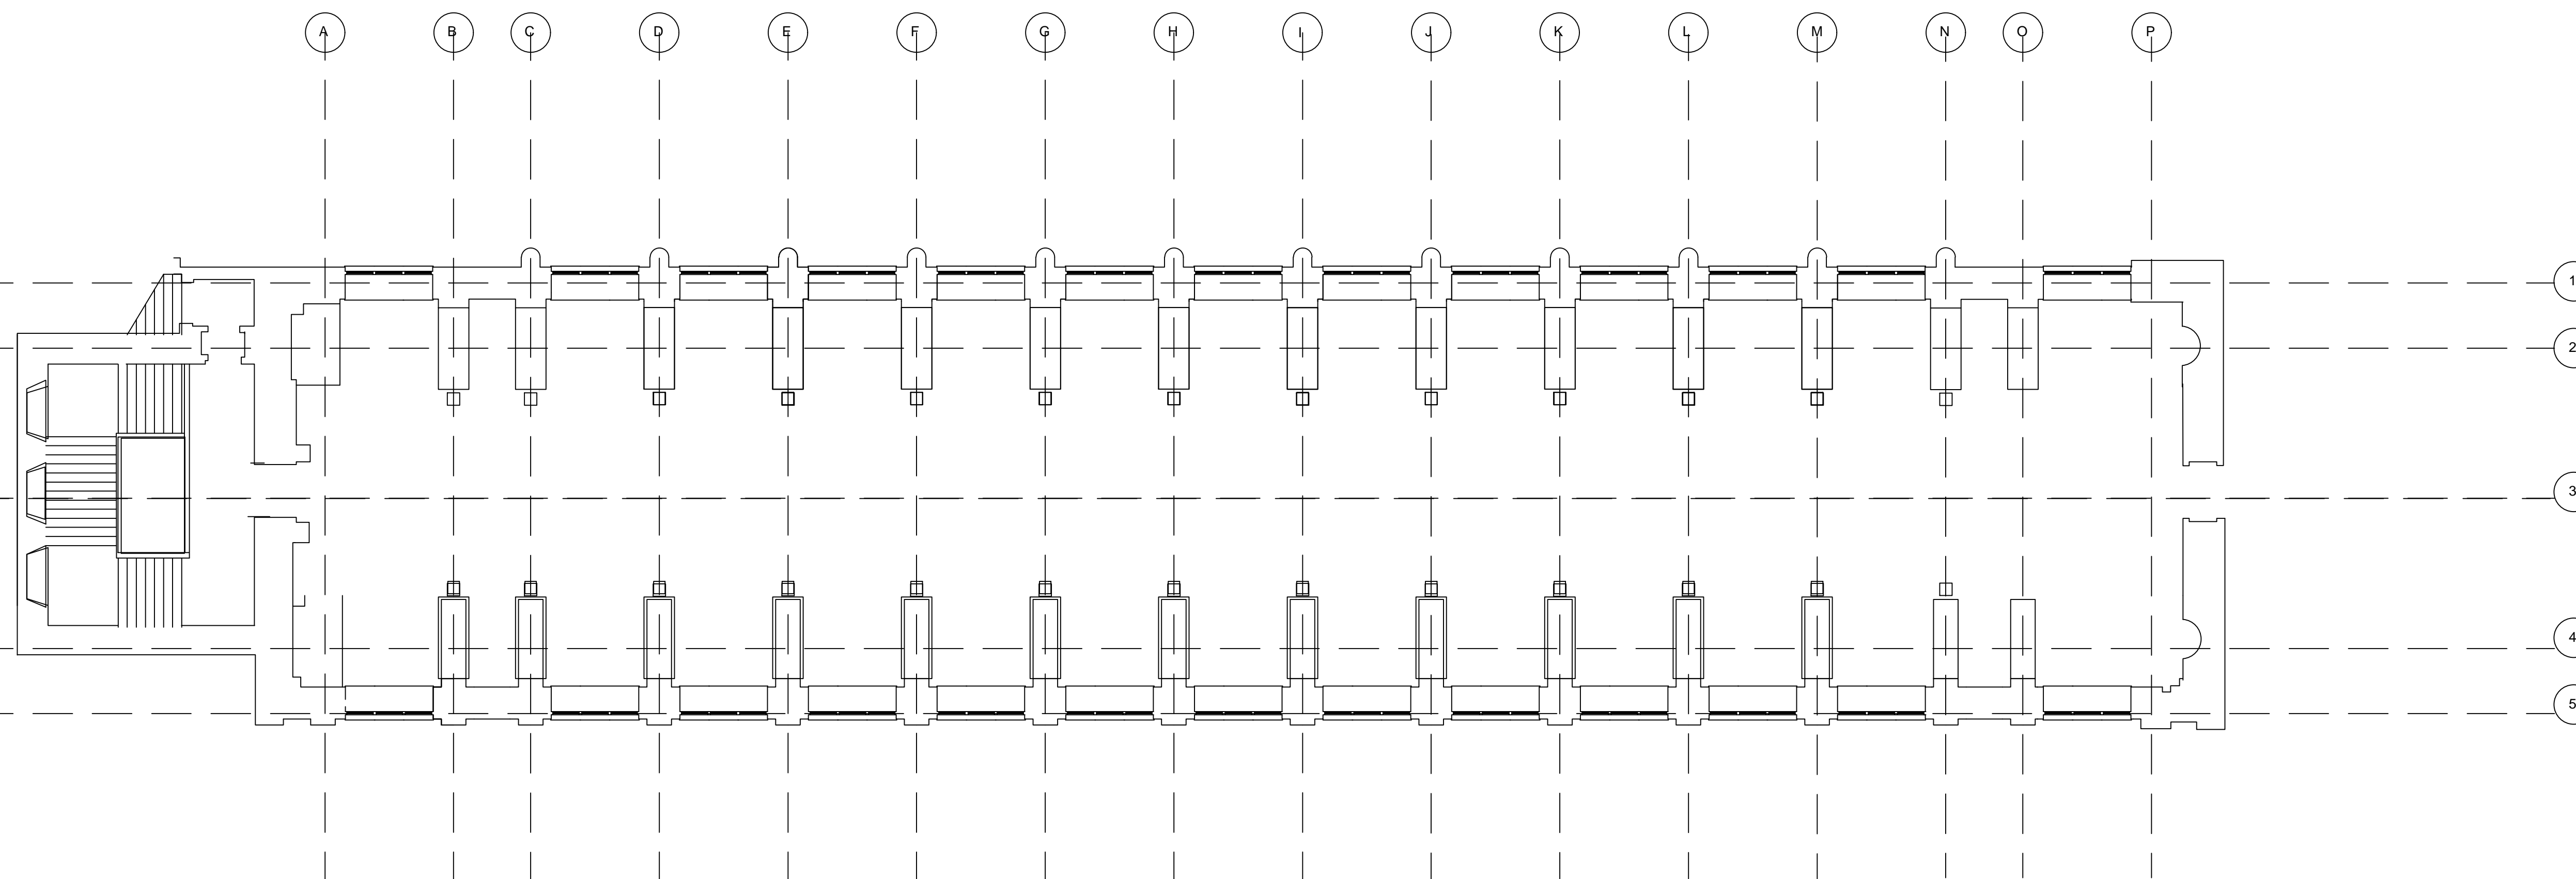

DATE OF FIRST ISSUE:	MONTH DD, YYYY
YYYYMMDD	



PROJECT
MAYOR CASE STUDY
DWG TITLE
second FLOOR PLAN

SEAL & SIGNATURE	DATE: 20100810100
	PROJECT NO: YYYY_00
	DRAWING BY: JAM / TMA
	CHK BY: JAM / TMA
	DWG NO: A-102
CAD FILE NO: XXX-101.00_XXXX	PAGE: 1 OF X

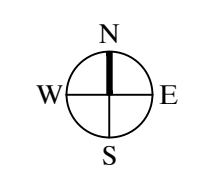

**CAMBRIDGE
TRINITY LIBRARY**
Cambridge CB2 1TQ, UK


Student Name:
MORALES JAUREZ, ANGELICA
Brooklyn Office:
Department of Architectural Technology
190 Jay Street, Brooklyn New York

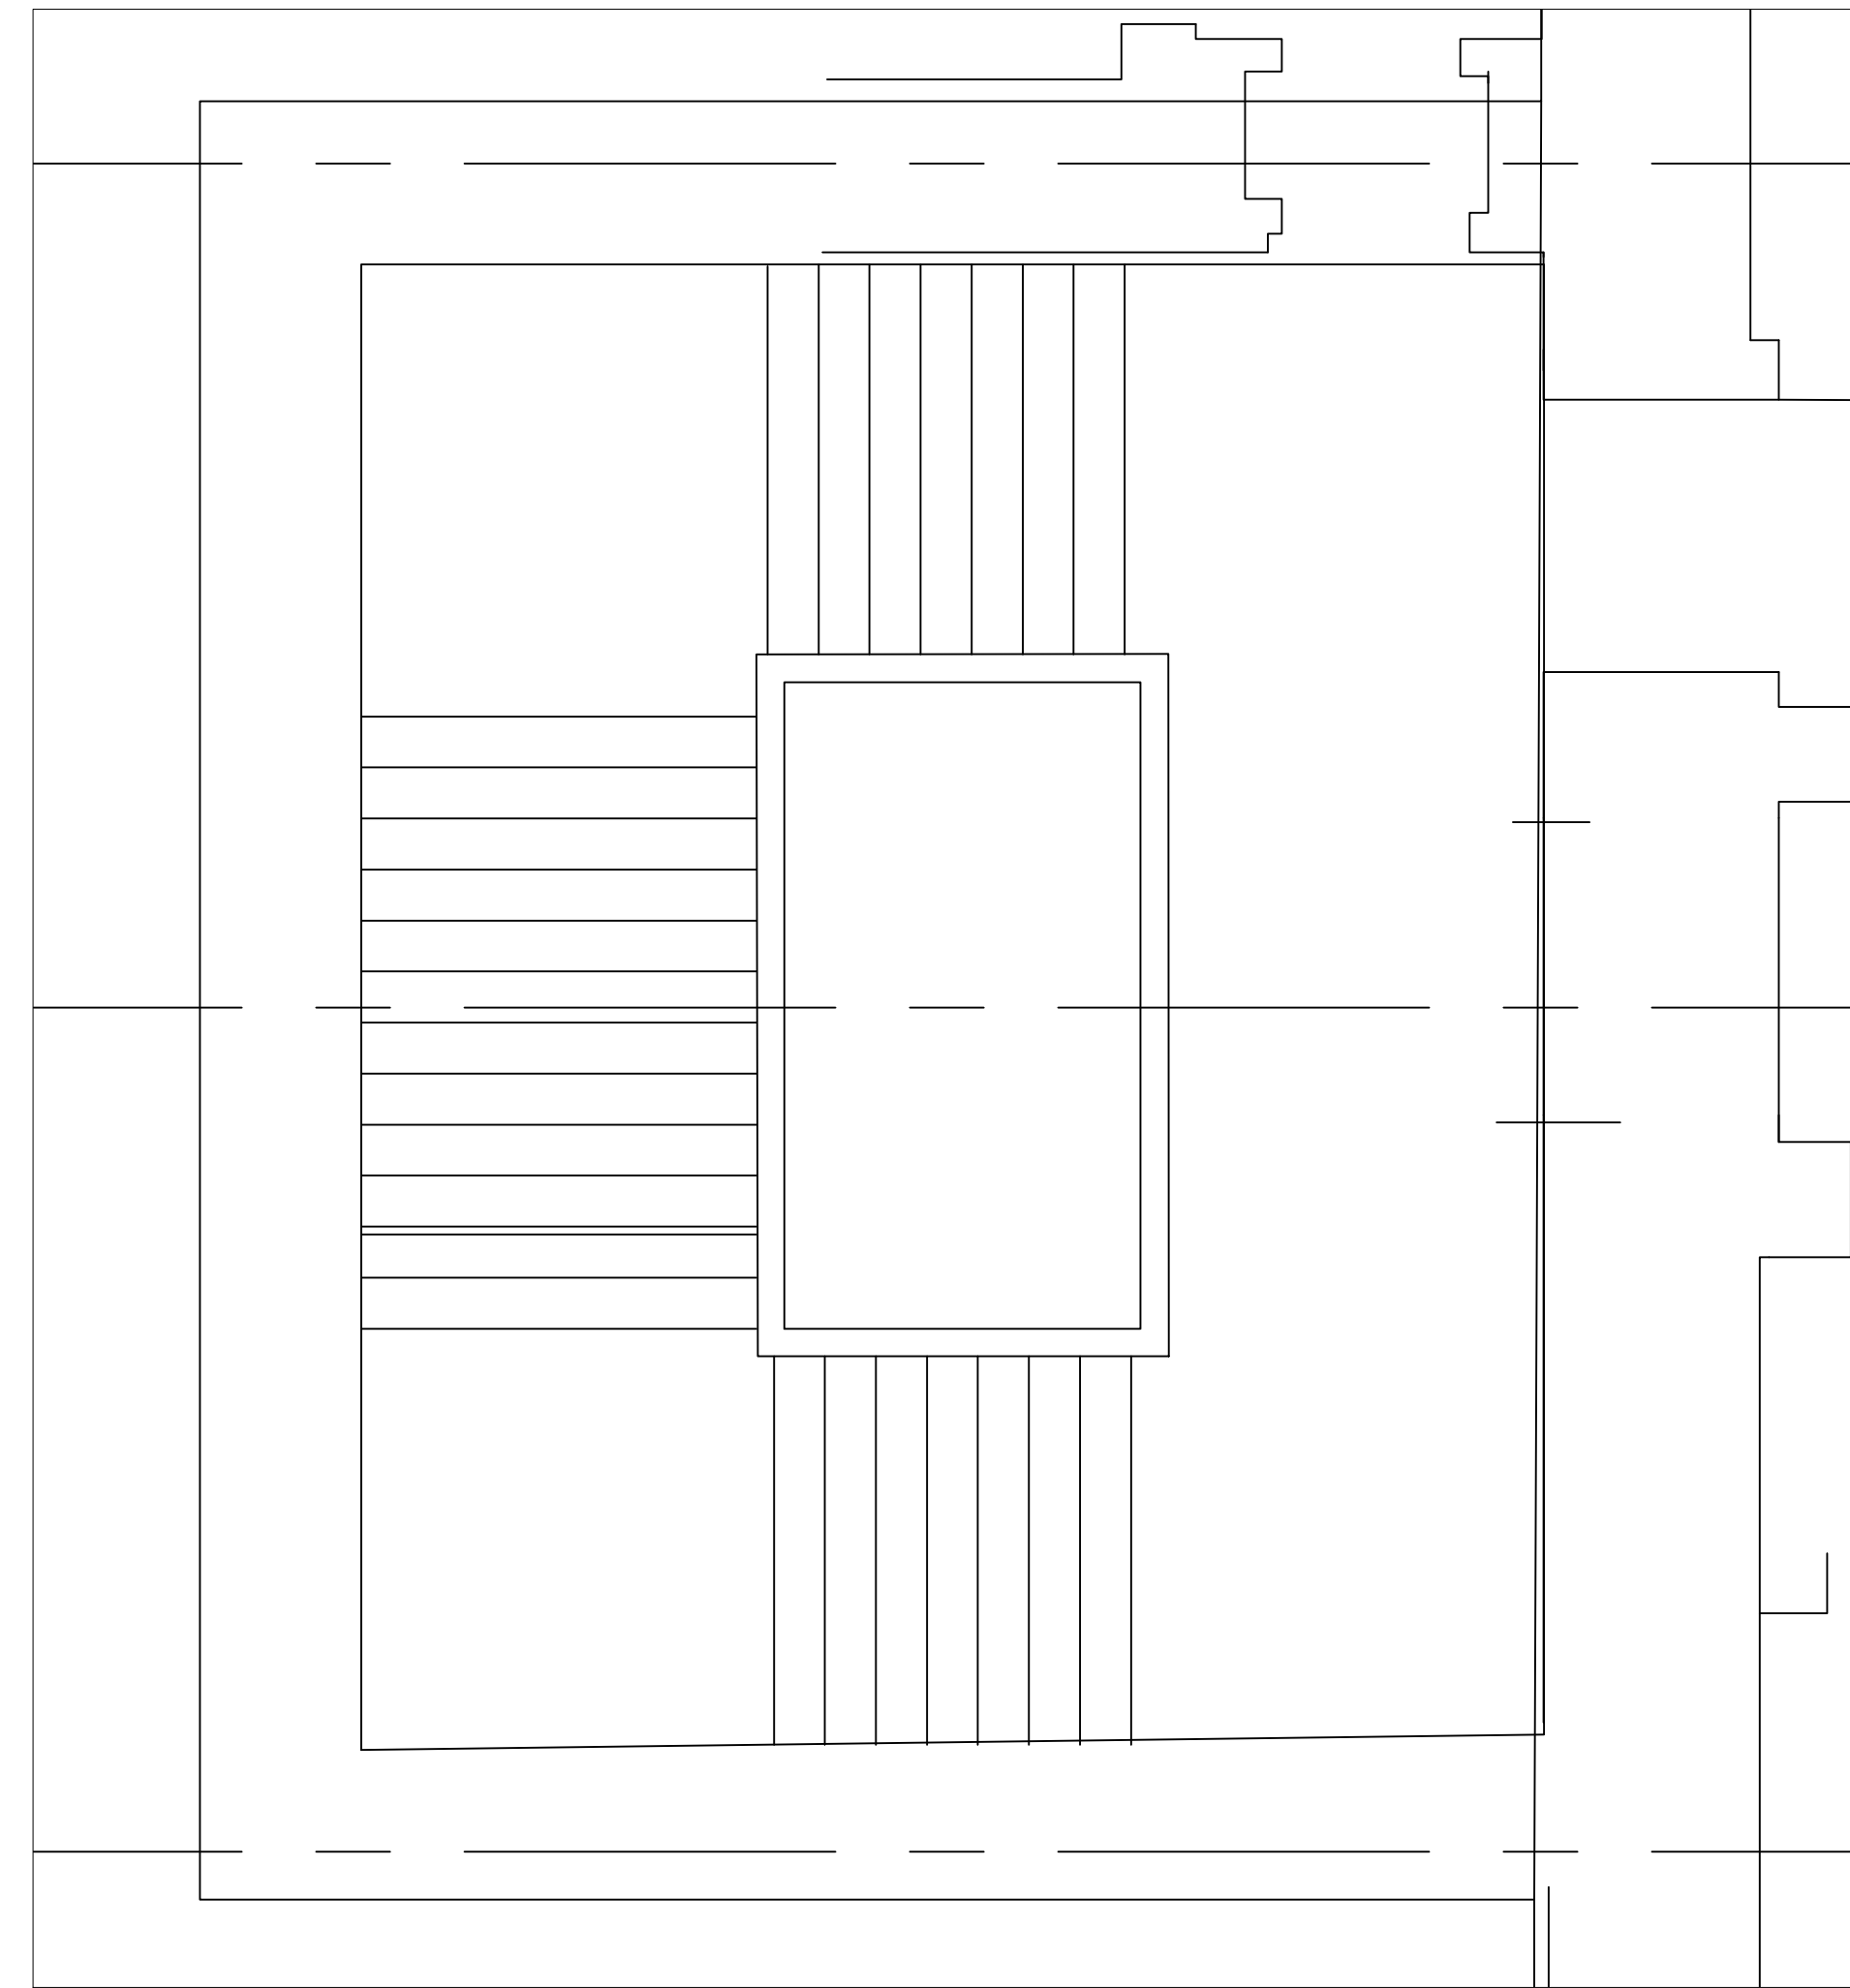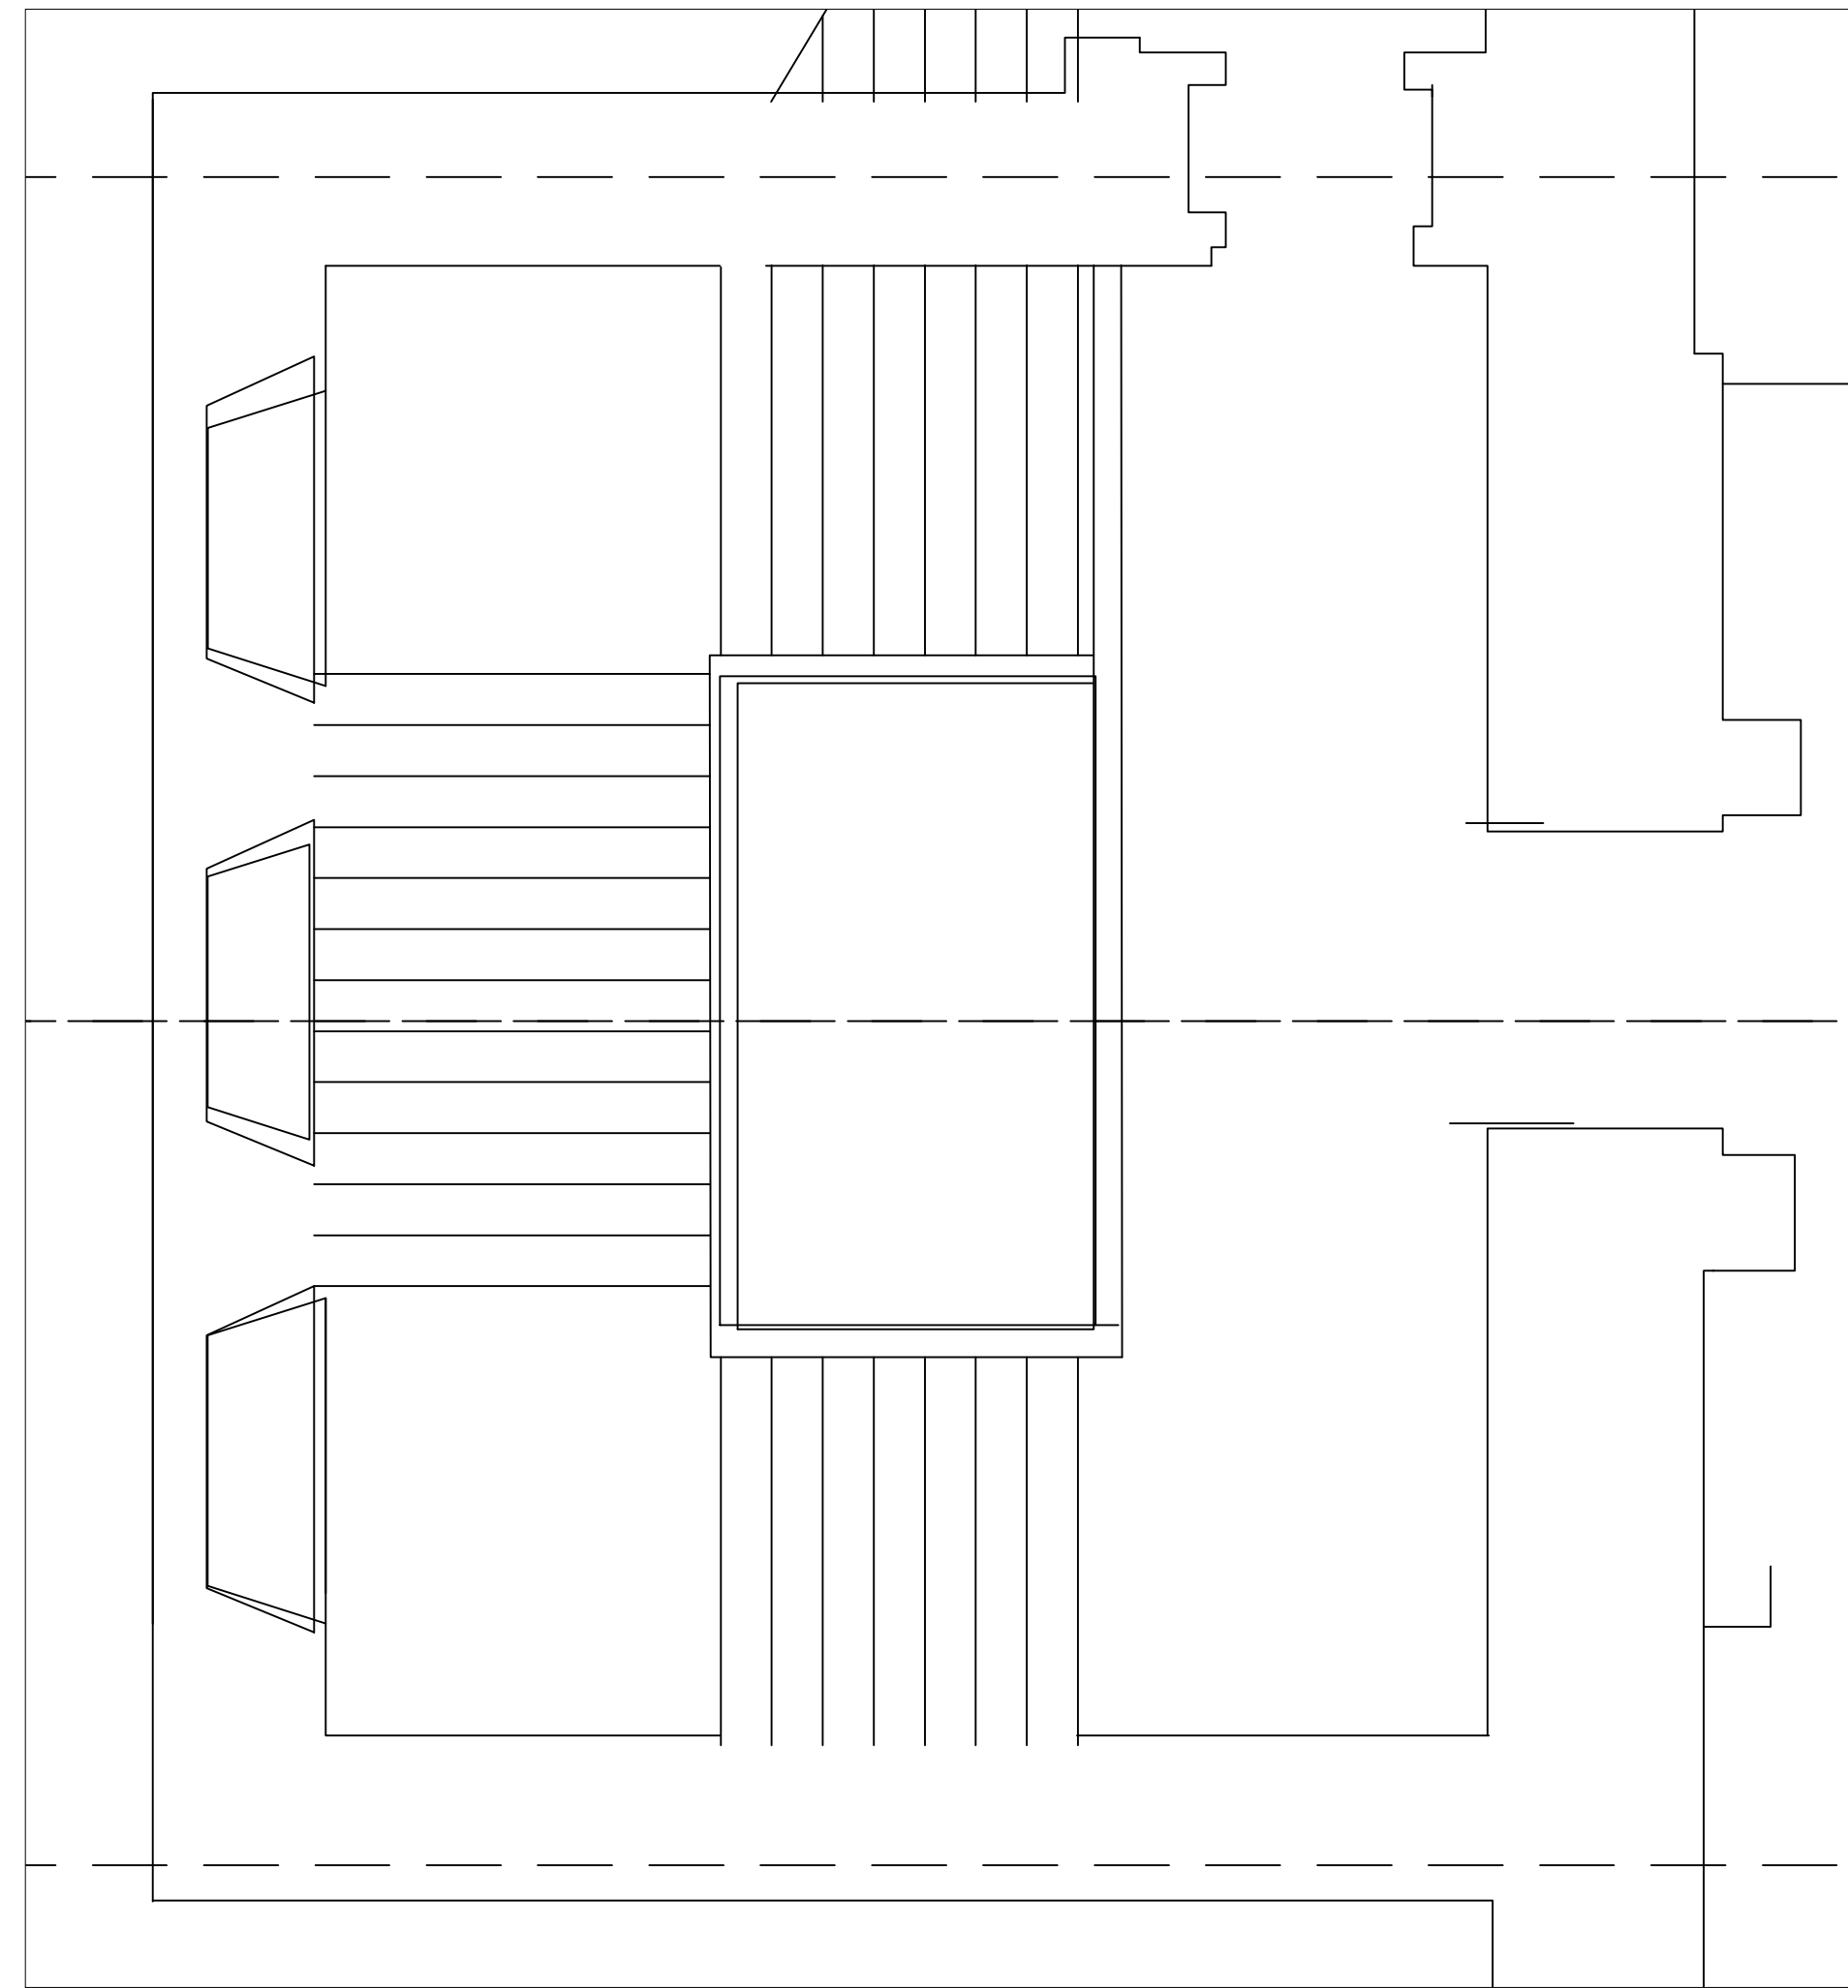

DATE OF FIRST ISSUE:	MONTH DD, YYYY
YYYYMMDD	

PROJECT
MAYOR CASE STUDY



DWG TITLE
stairs

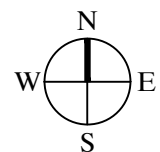

SEAL & SIGNATURE	DATE:	30/10/2010
	PROJECT NO:	YYYY_NN
	DRAWING BY:	JAM / TMA
	CHK BY:	JAM / TMA
	DWG NO:	A-103
	CAD FILE NO:	XXX-101.00_XXXX
	PAGE:	1 OF X

**CAMBRIDGE
TRINITY LIBRARY**
Cambridge CB2 1TQ, UK

Student Name:
MORALES JAUREZ, ANGELICA
Brooklyn Office:
Department of Architectural Technology
185 Jay Street, Brooklyn New York

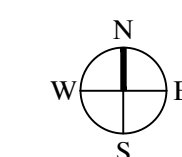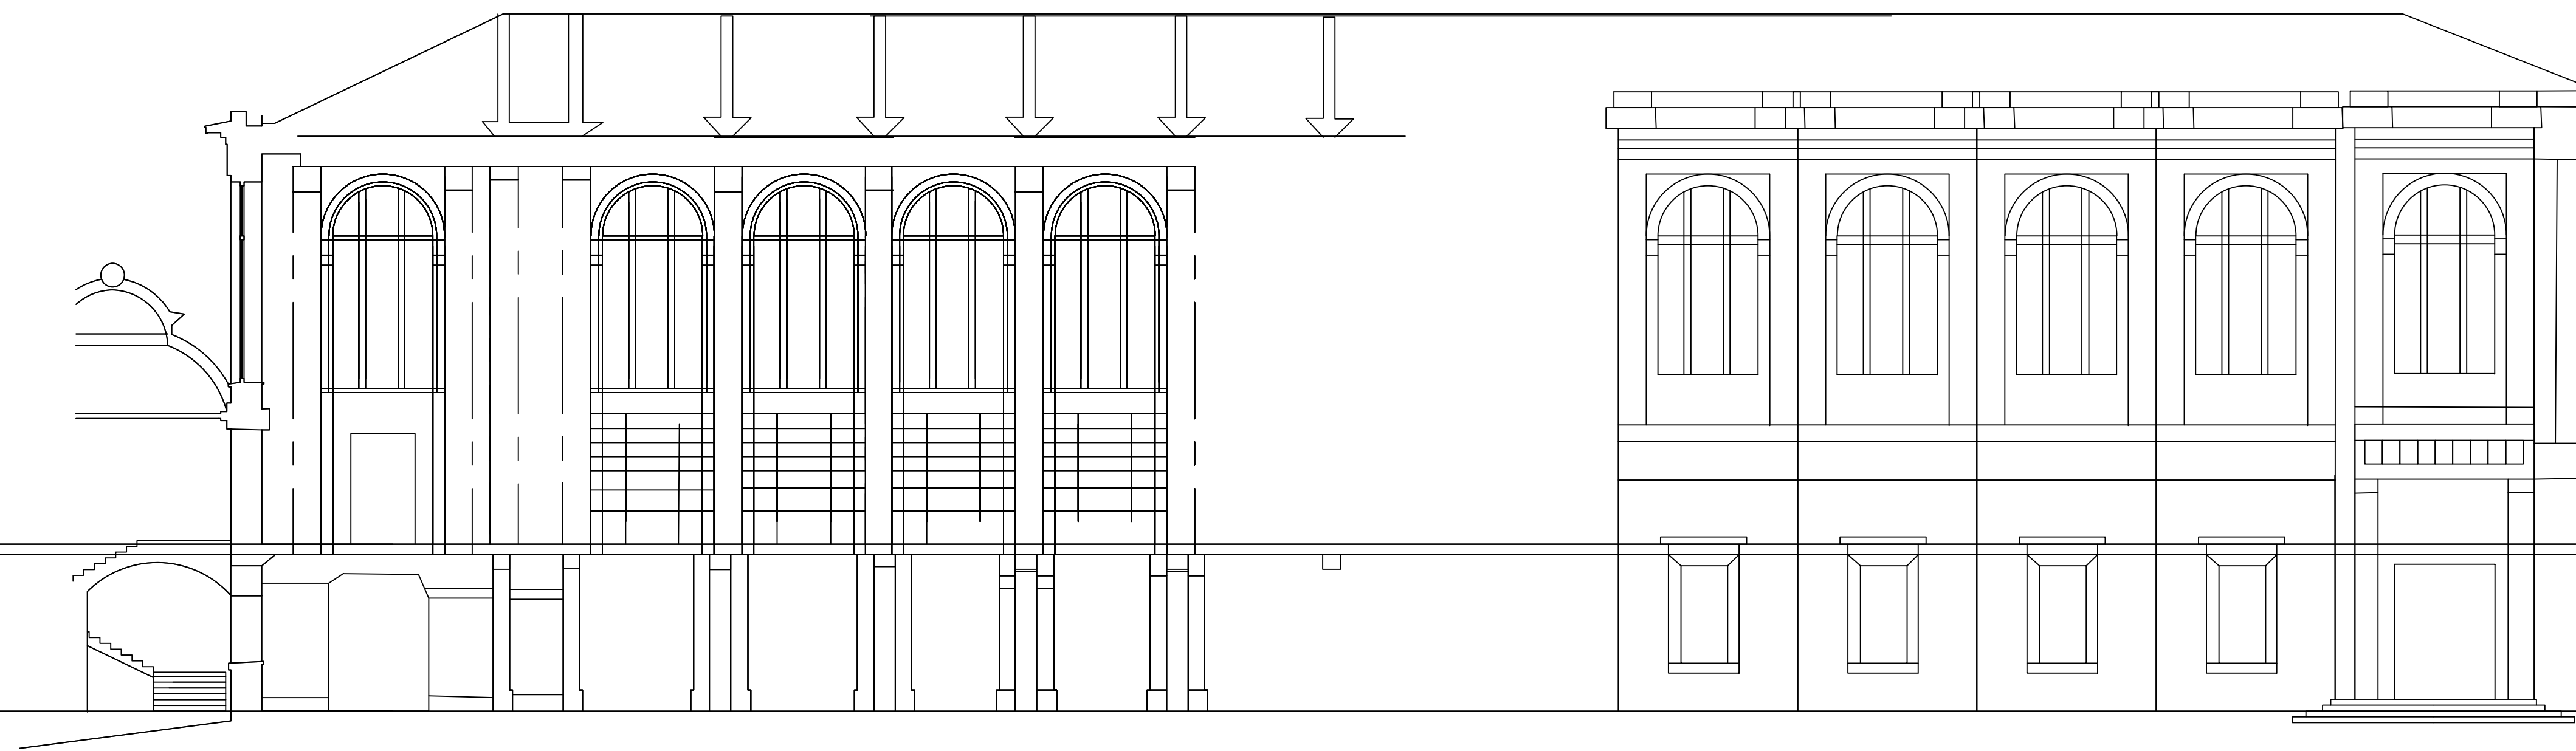

DATE OF FIRST ISSUE:	
MONTH DD, YYYY	
YYYYMMDD	


PROJECT
MAYOR CASE STUDY

DWG TITLE
wall section

SEAL & SIGNATURE	DATE:	20100610100
	PROJECT NO.:	YYYY_NN
	DRAWING BY:	JAM / TMA
	CHK BY:	JAM / TMA
	DWG NO.:	A-201
CAD FILE NO.:	XXX-101.00_XXXX	PAGE
		1 OF X


**CAMBRIDGE
TRINITY LIBRARY**
Cambridge CB2 1TQ, UK

Student Name:
MORALES JAUREZ, ANGELICA
Brooklyn Office:
Department of Architectural Technology
185 Jay Street, Brooklyn New York

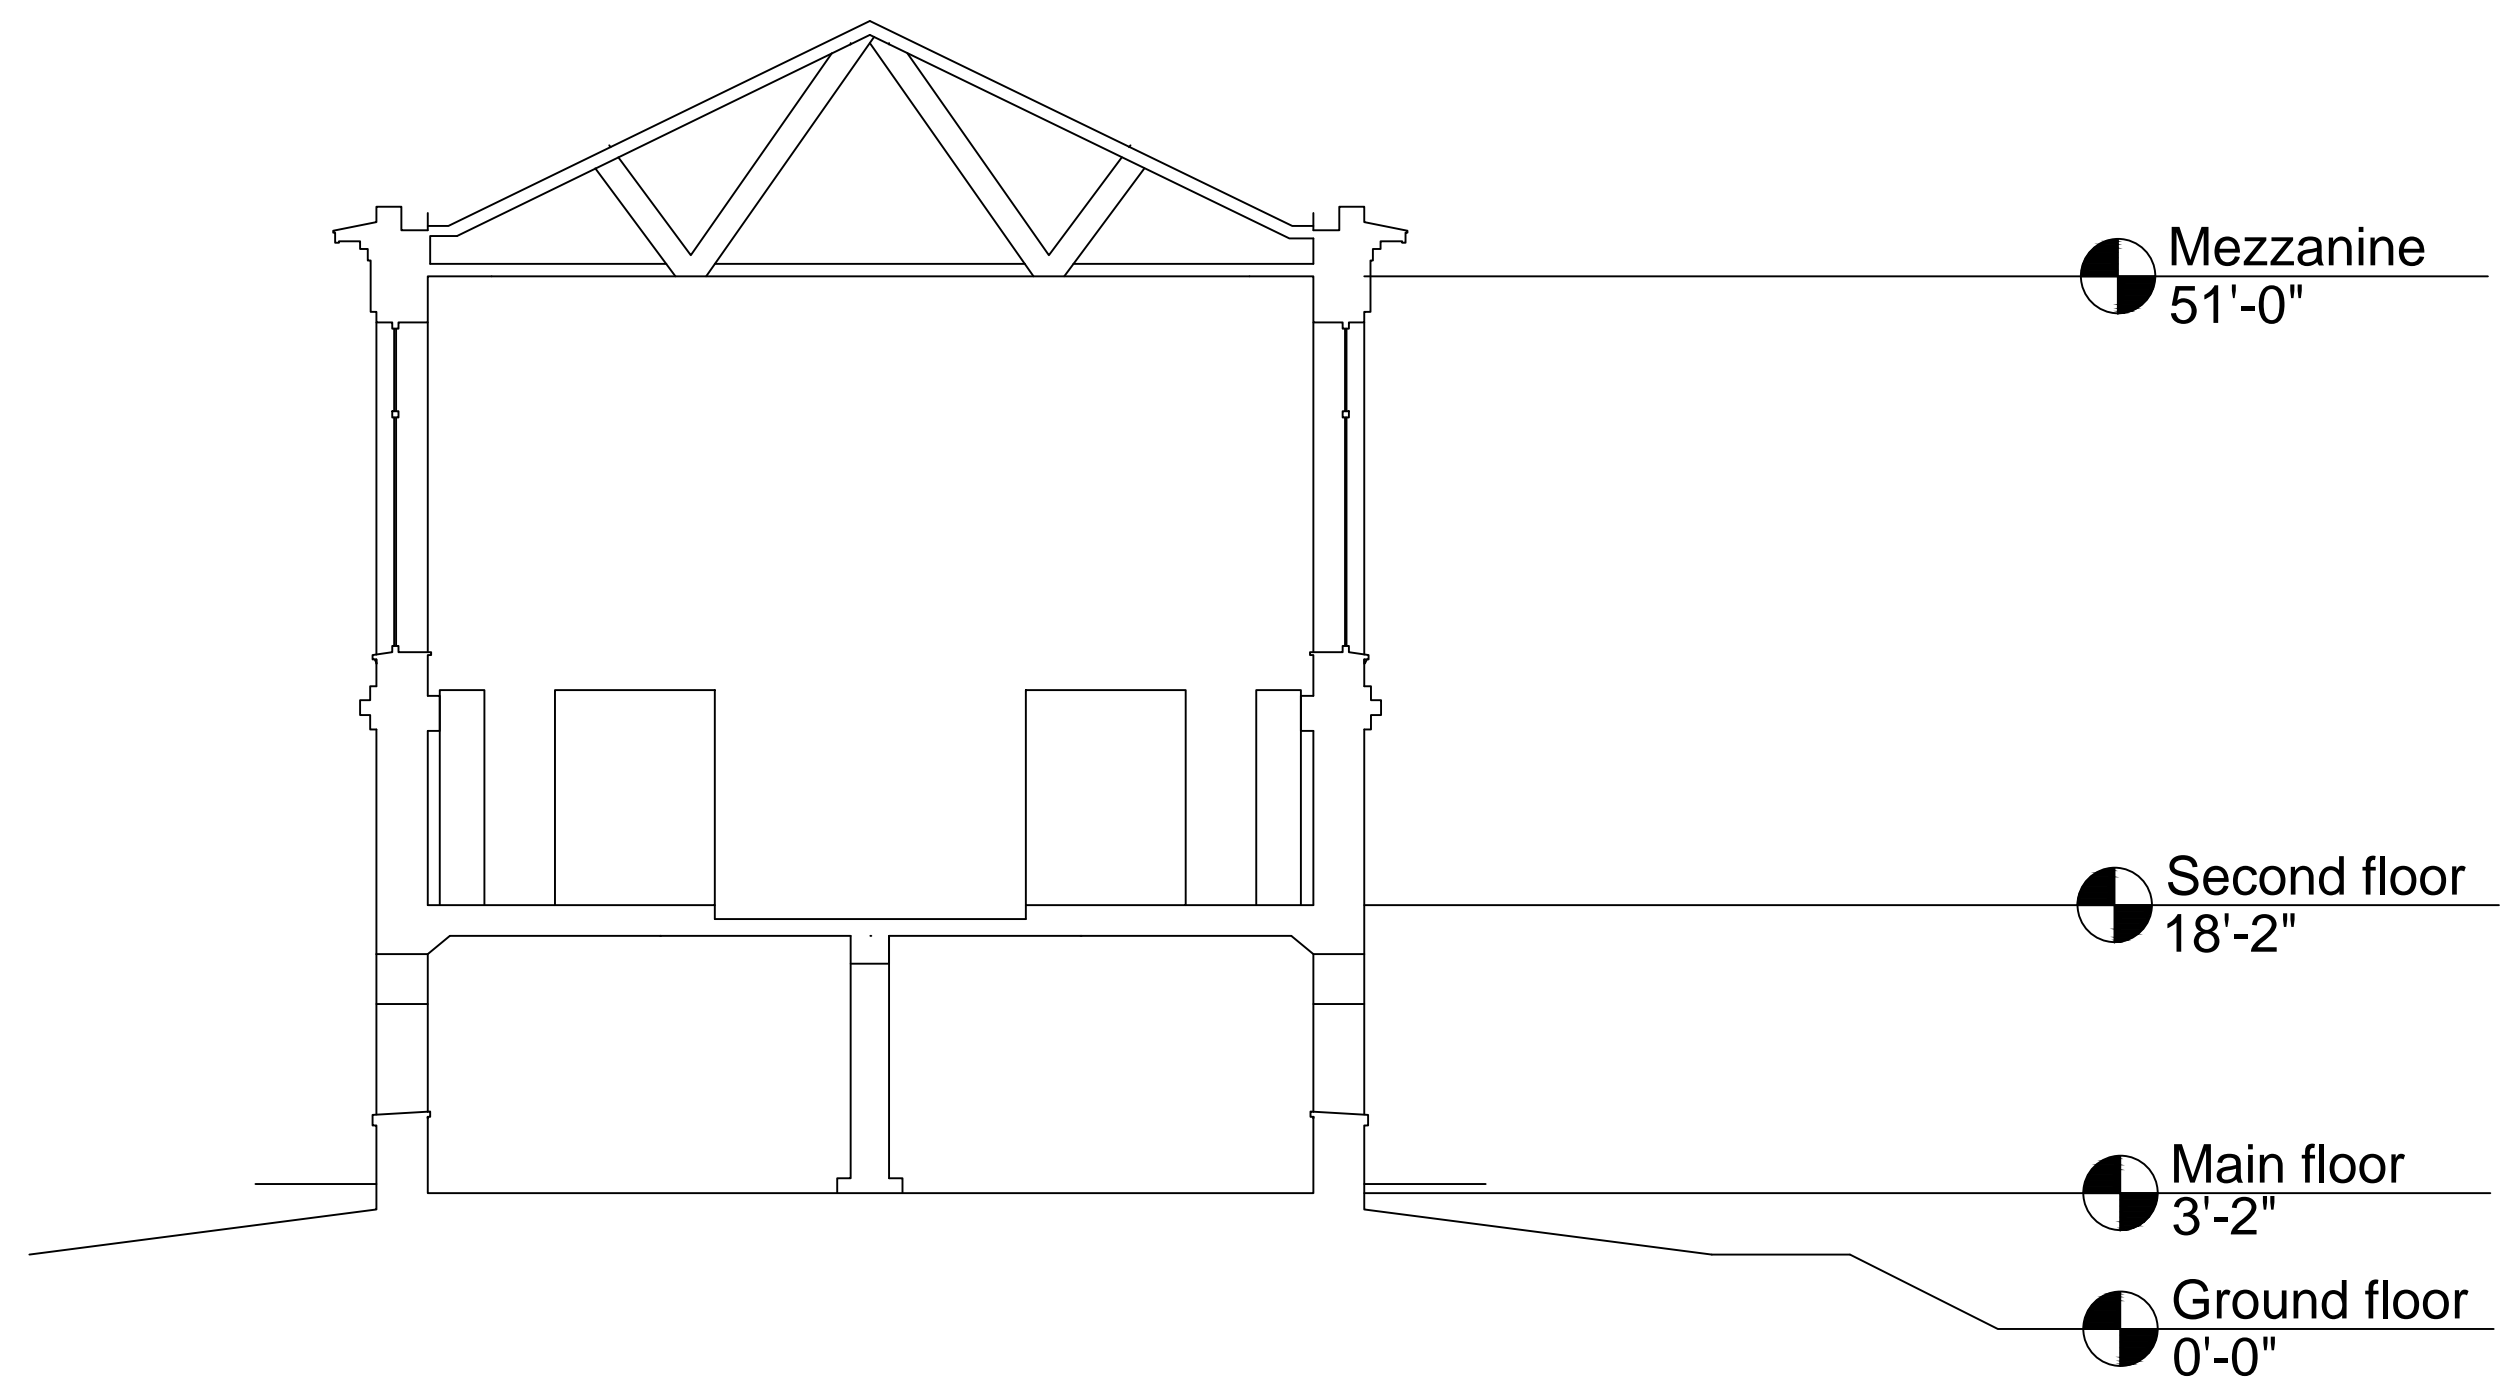


DATE OF FIRST ISSUE: MONTH DD, YYYY	
YYYYMMDD	

PROJECT MAYOR CASE STUDY	
DWG TITLE TRUSS	
SEAL & SIGNATURE	DATE: 2010/01/10
	PROJECT NO: YYYY_01
	DRAWING BY: JAM / TMA
	CHK BY: JAM / TMA
	DWG NO: A-301
CAD FILE NO: XXX-101.00_XXXX	PAGE 1 OF X

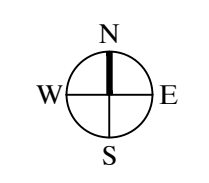

**CAMBRIDGE
TRINITY LIBRARY**
Cambridge CB2 1TQ, UK

Student Name:
MORALES JAUREZ, ANGELICA
Brooklyn Office:
Department of Architectural Technology
185 Jay Street, Brooklyn New York

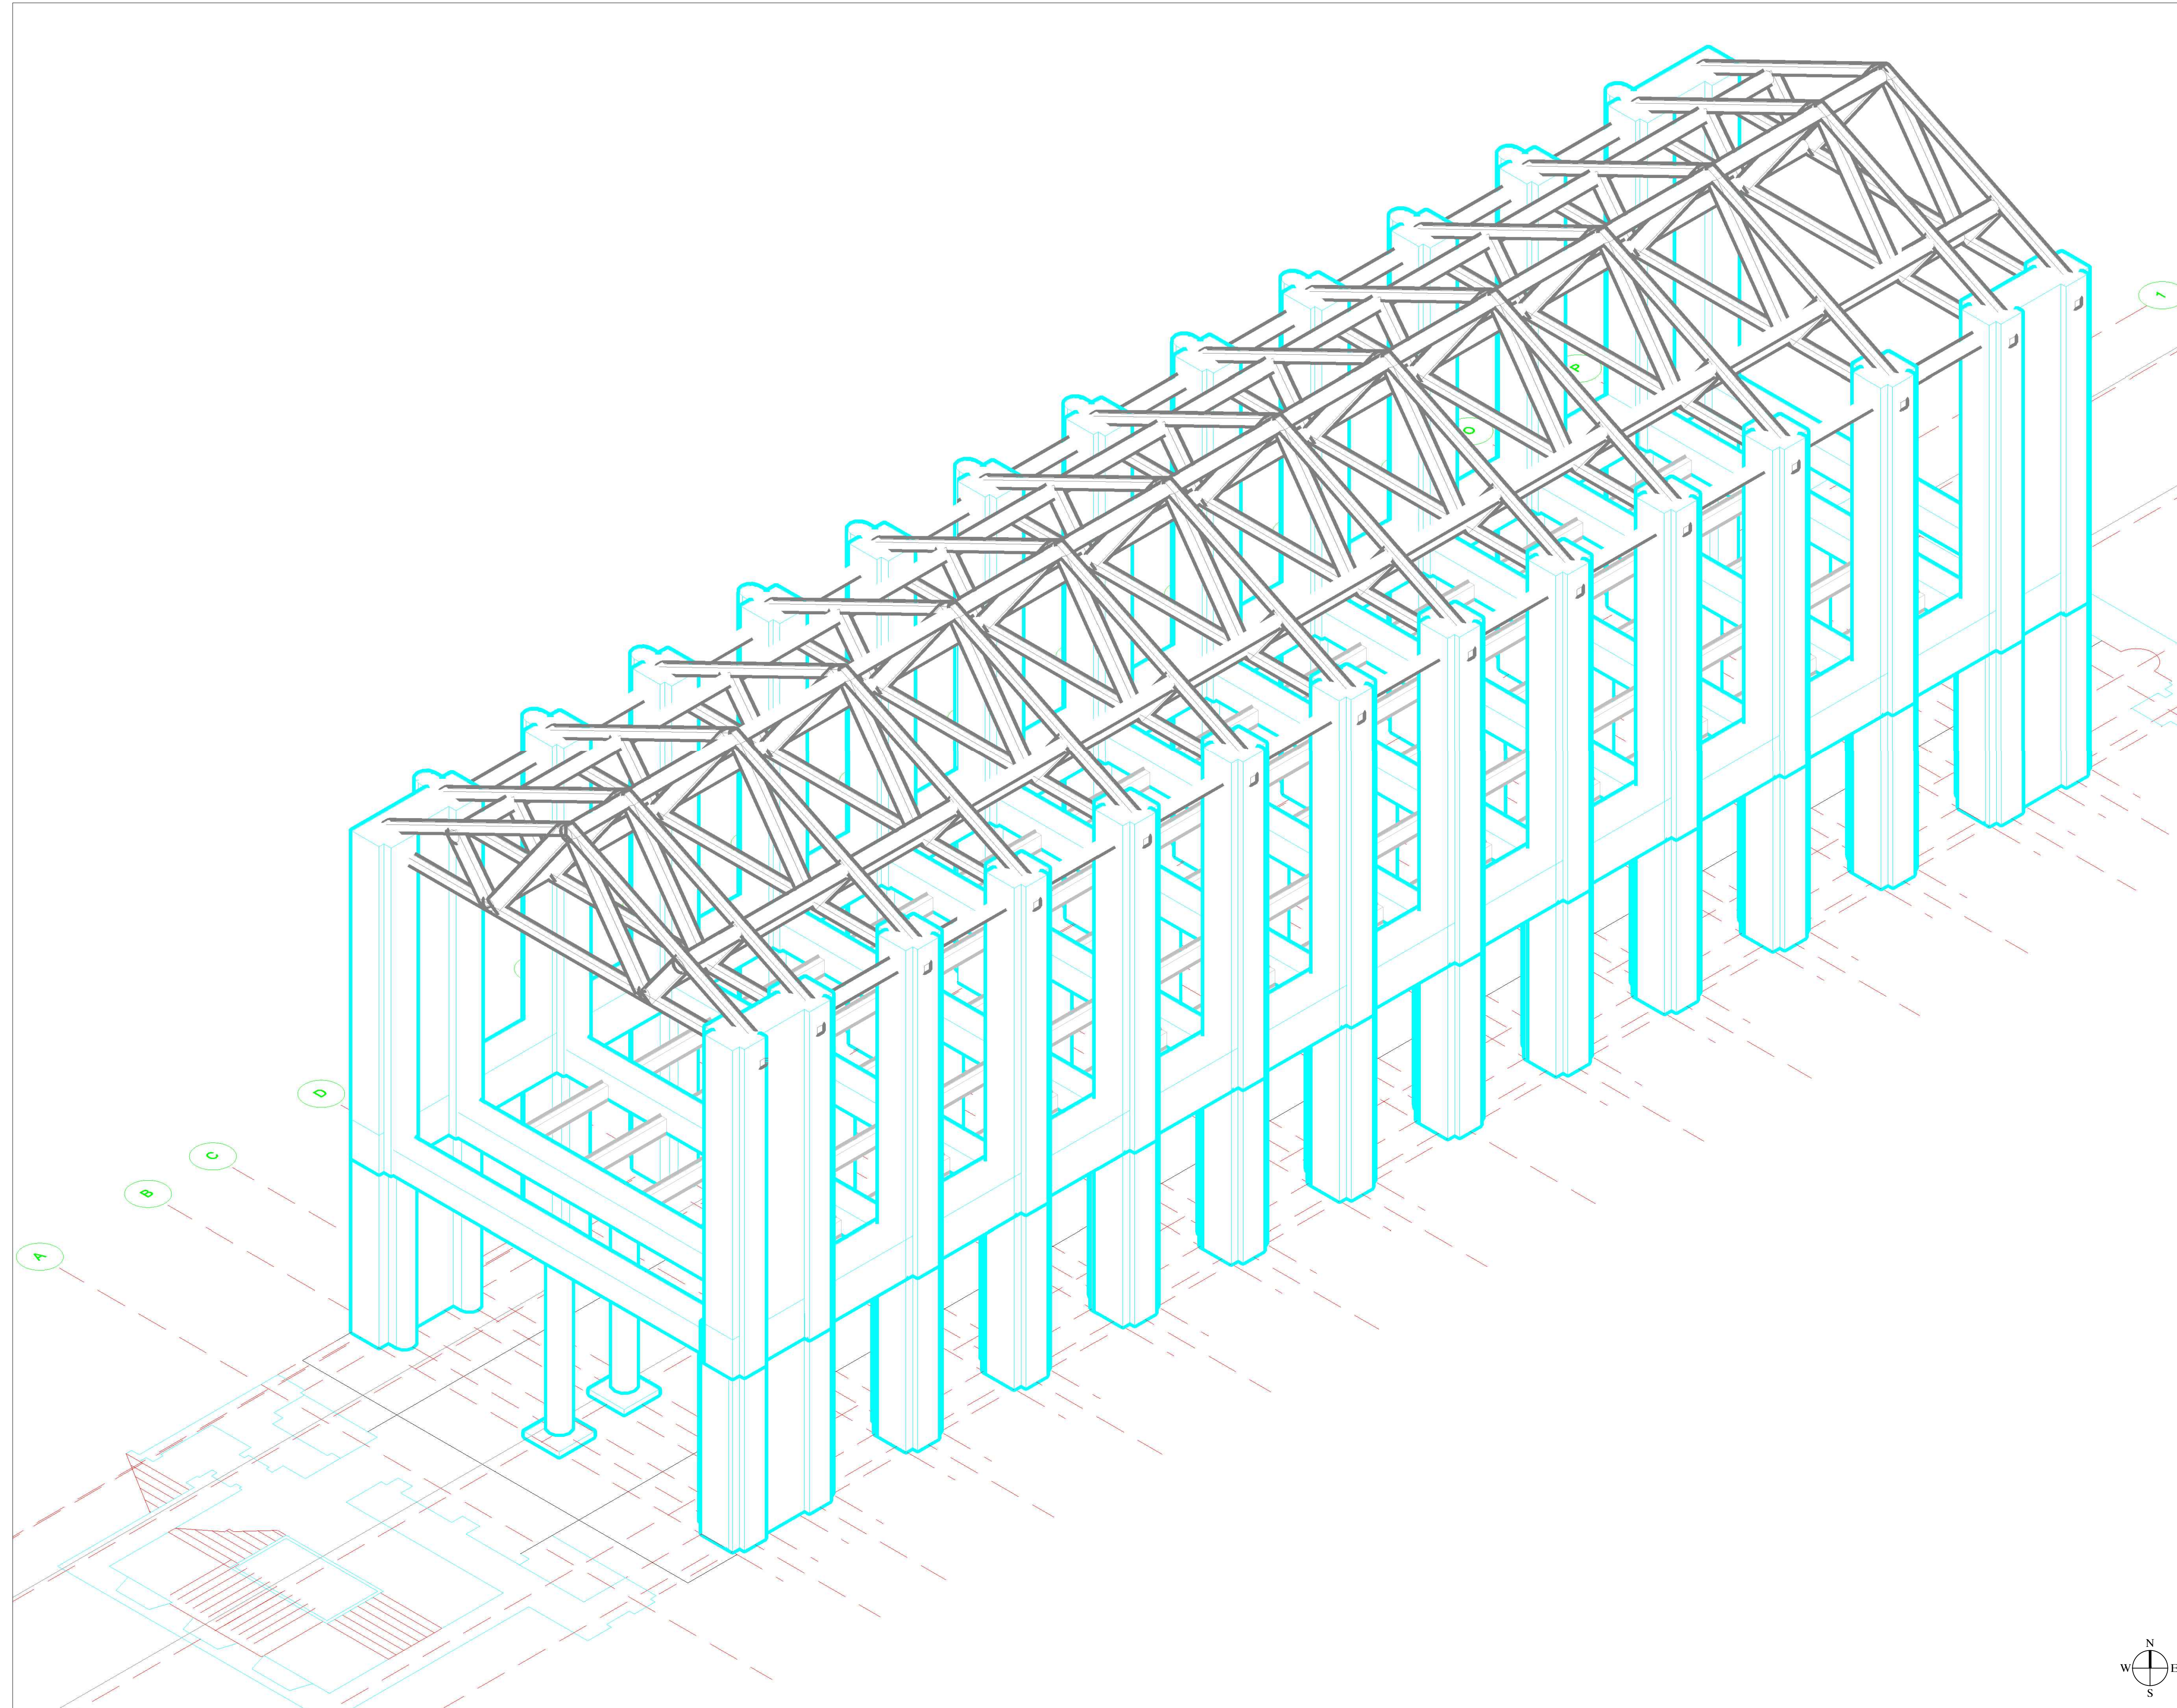

DATE OF FIRST ISSUE:	MONTH DD, YYYY
YYYYMMDD	

PROJECT
MAYOR CASE STUDY

DWG TITLE
SECOND FLOOR PLAN

SEAL & SIGNATURE	DATE:	YYYY MM DD
	PROJECT NO.:	YYYY_NN
	DRAWING BY:	XXX
	CHK BY:	JAM / TMA
	DWG NO.:	S-101
	CAD FILE NO.:	XXX-101.00_XXXX
	PAGE:	1 OF X