


WREN LIBRARY
CAMBRIDGE COLLEGE

Student Name:
VERDUGO, GASTON
Brooklyn Office:
Department of Architectural Technology
186 Jay Street, Brooklyn New York

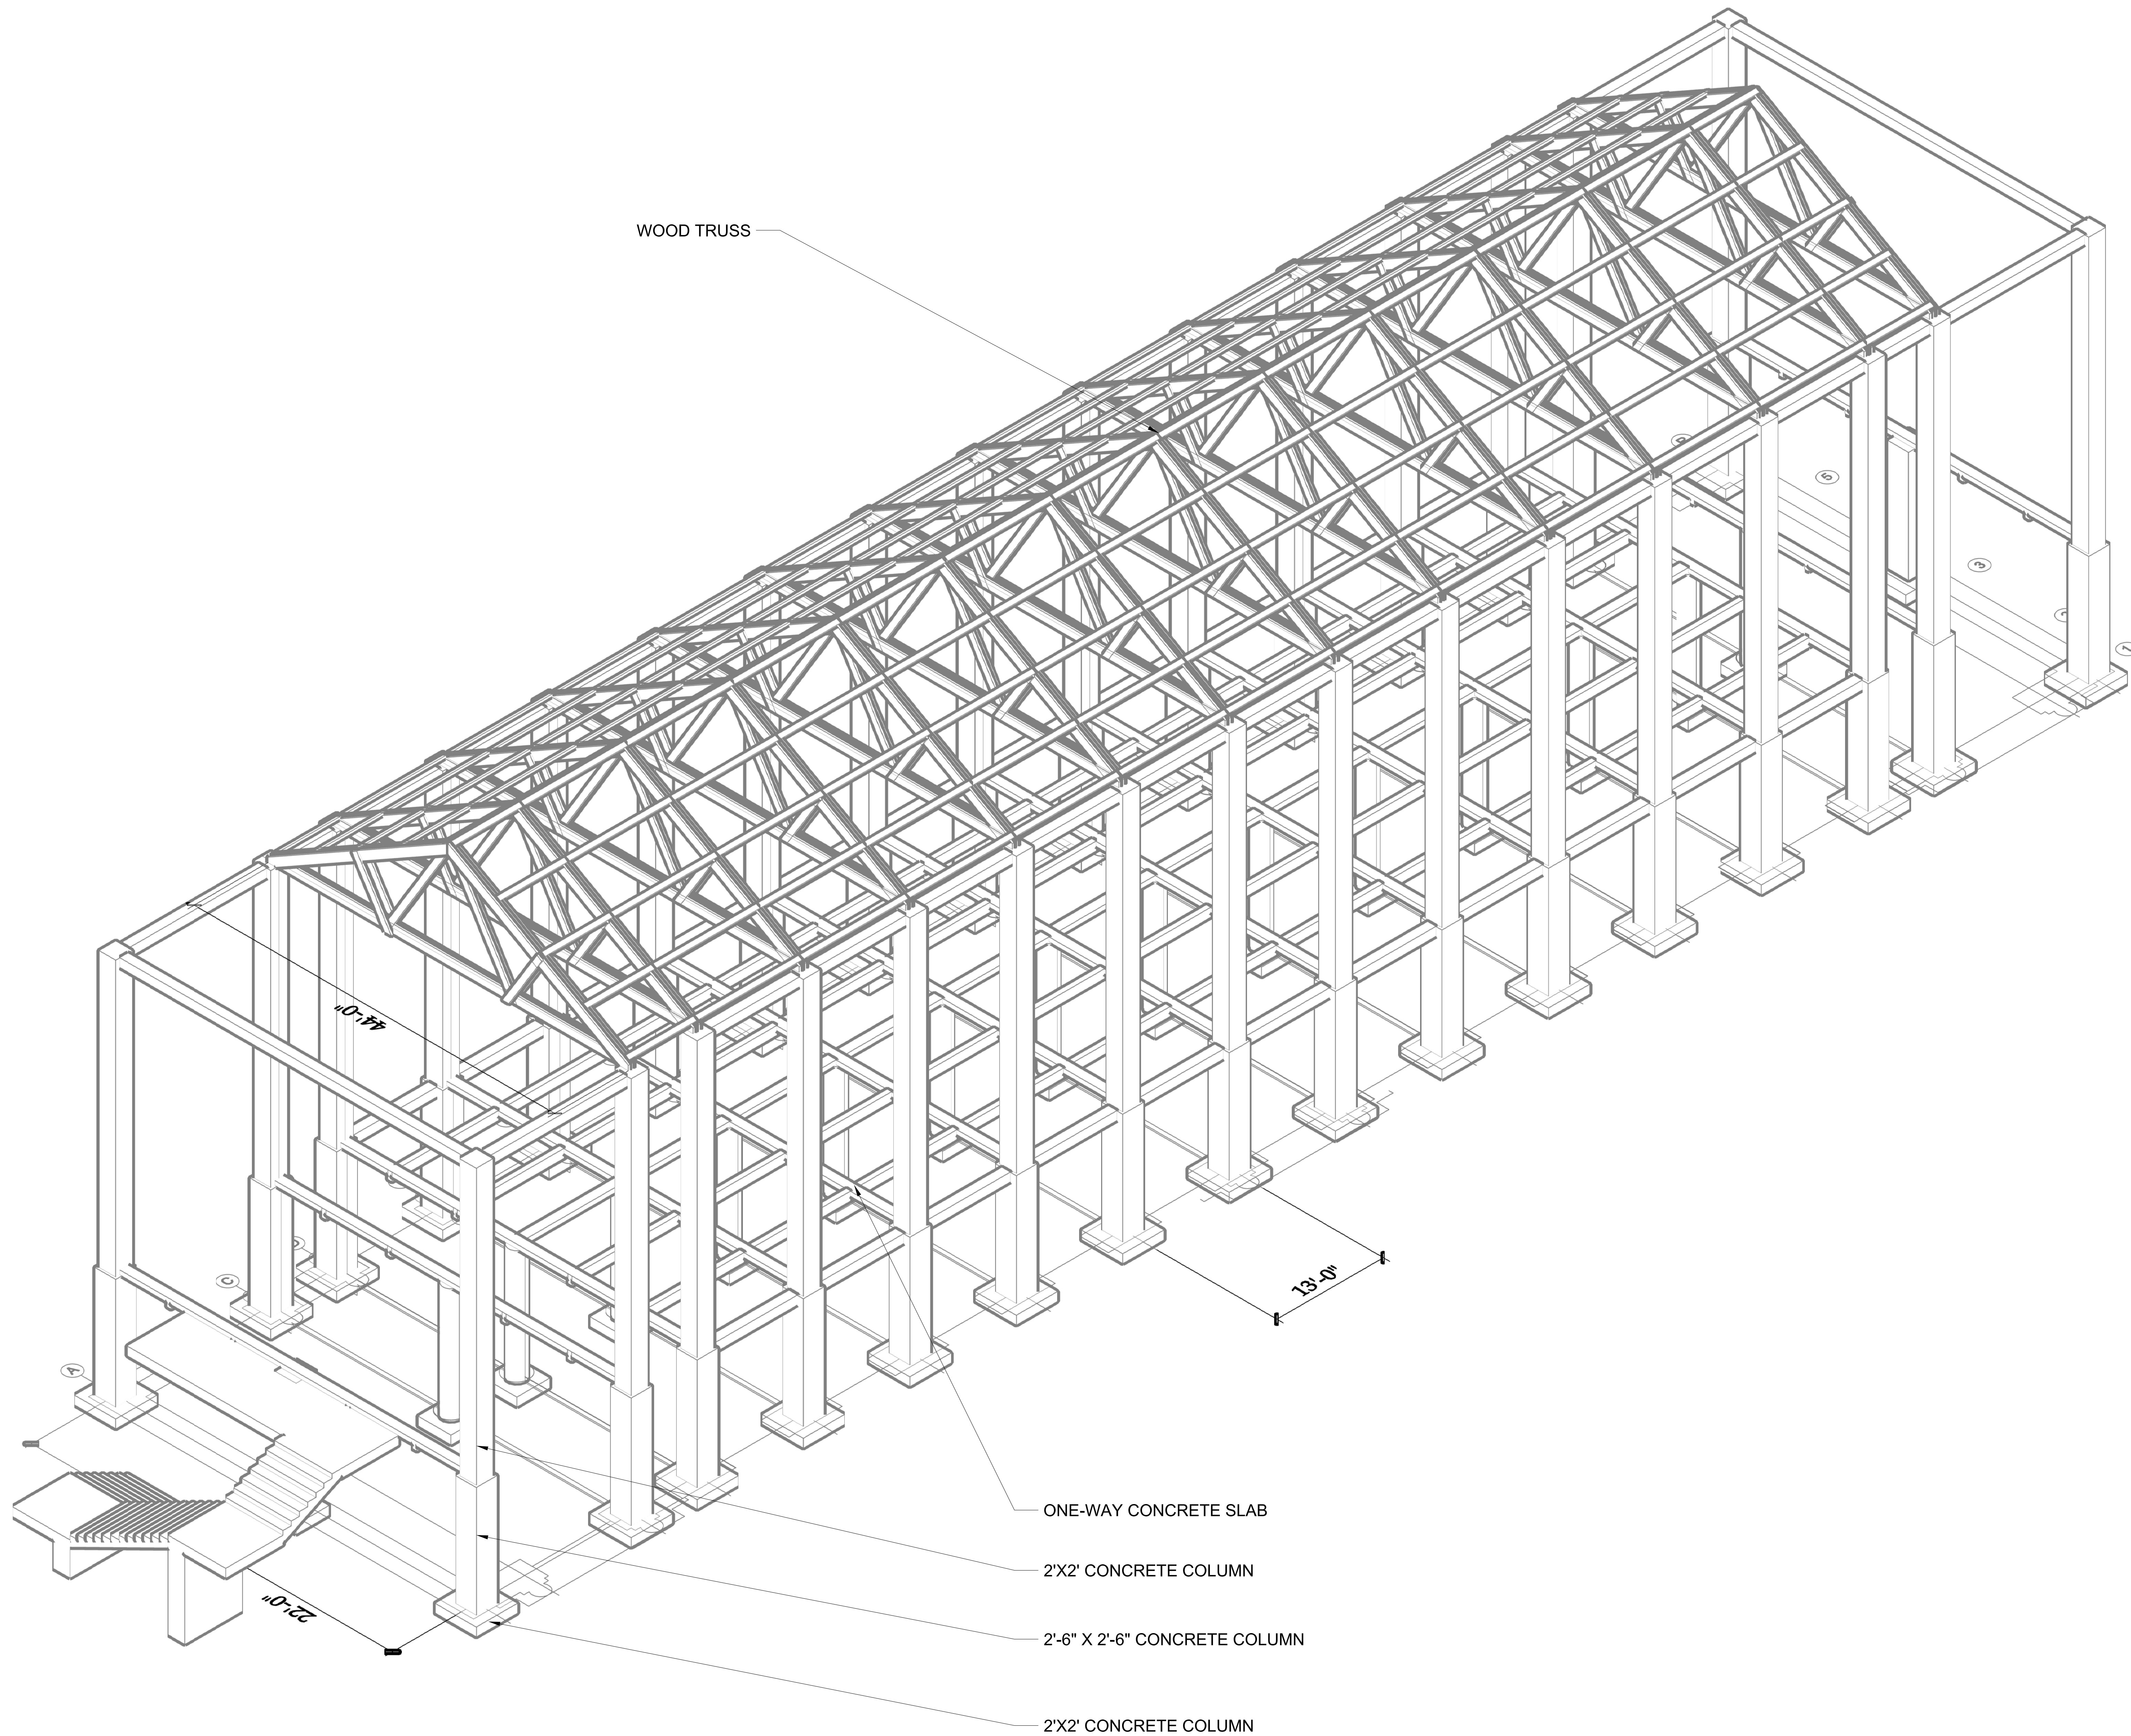

DATE OF FIRST ISSUE:


PROJECT
MAJOR CASE STUDY

DWG TITLE
ISOMETRIC STRUCTURE


SEAL & SIGNATURE	DATE: 2017 05 25
	PROJECT NO.: 2017_WREN
	DRAWING BY: GASTON VERDUGO
	CHK BY:
	DWG NO.: S-101
	CADD FILE NO.:
	PAGE: 2 OF 5

WREN LIBRARY
CAMBRIDGE COLLEGE


Student Name:
VERDUGO, GASTON
Brooklyn Office:
Department of Architectural Technology
186 Jay Street, Brooklyn New York

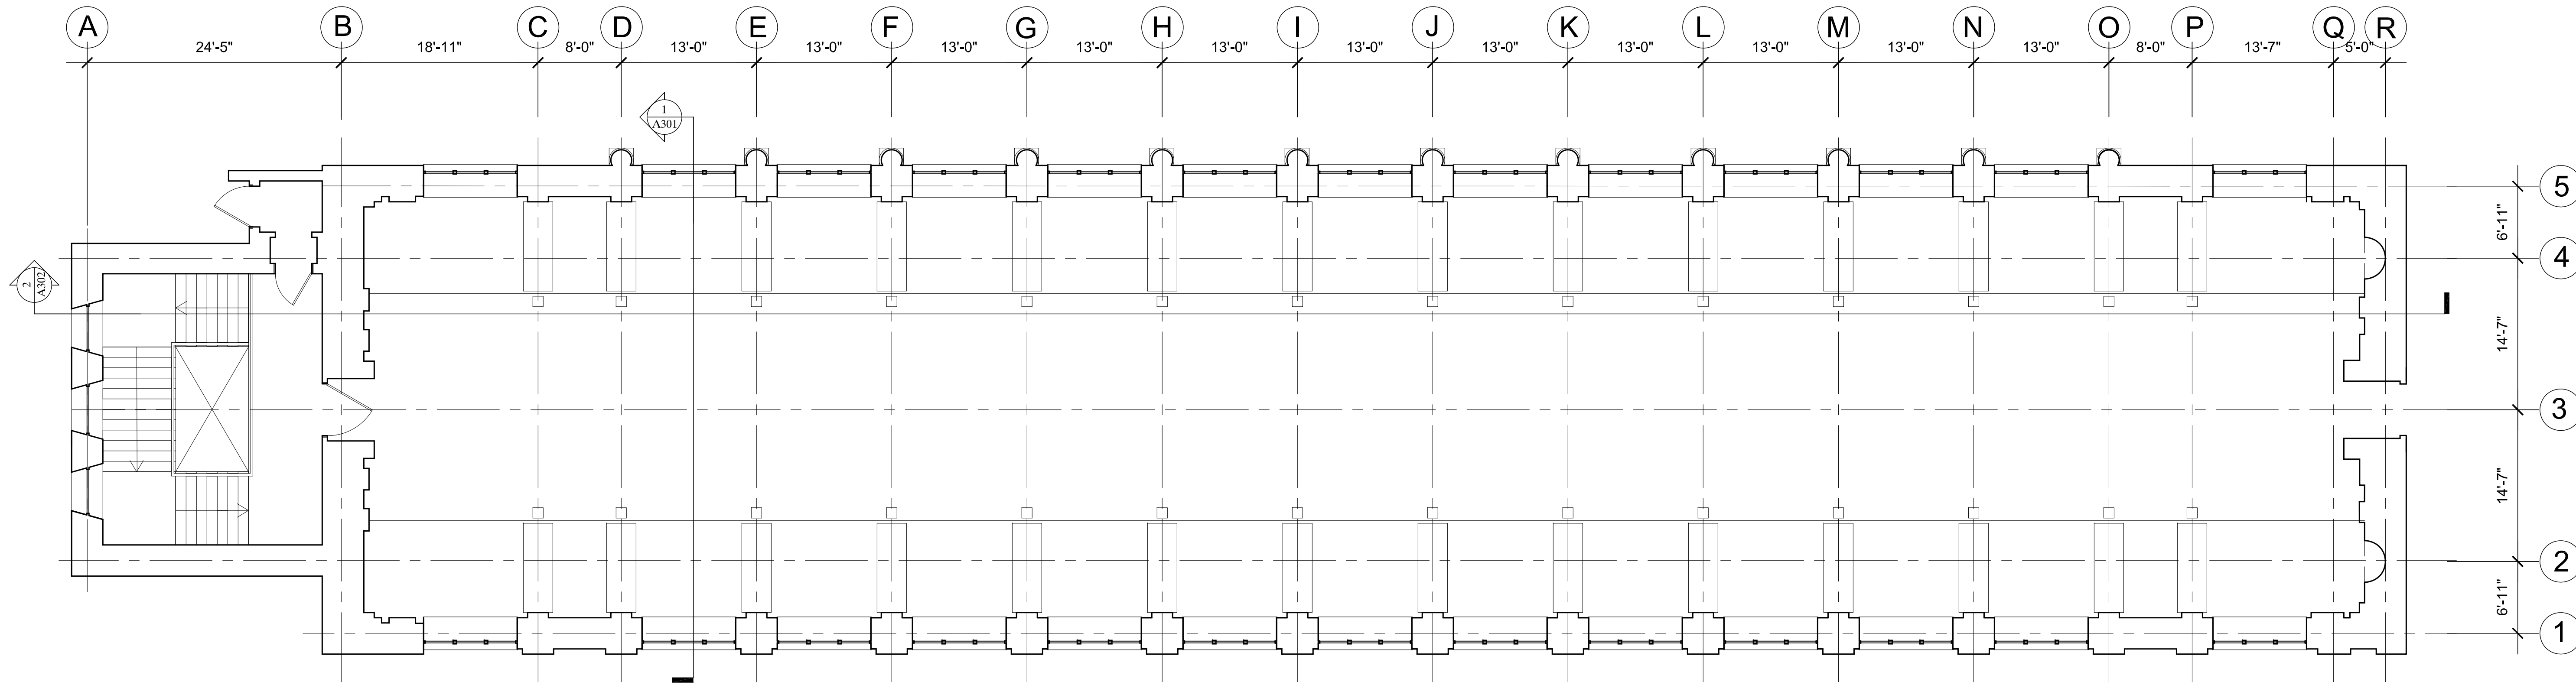

B FIRST FLOOR PLAN
A101 SCALE: 1/8"=1'-0"

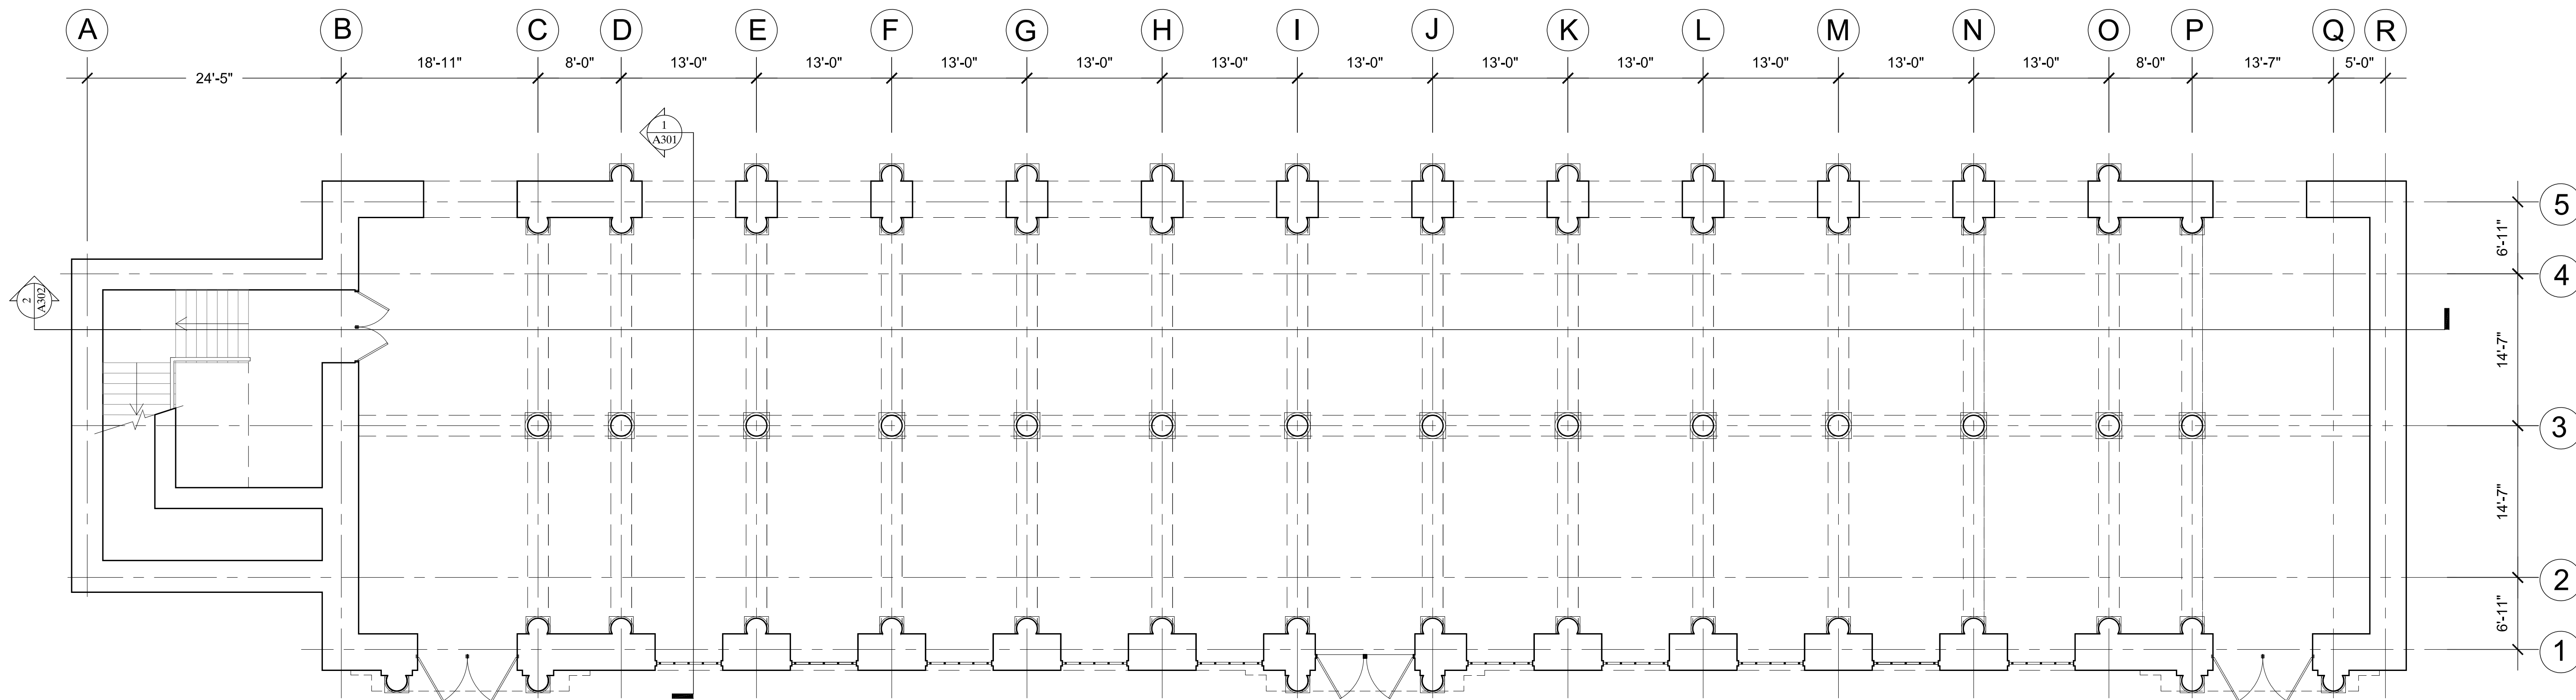

A GROUND FLOOR PLAN
A101 SCALE: 1/8"=1'-0"

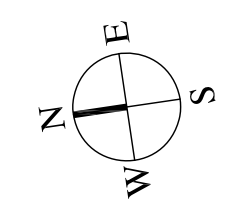

DATE OF FIRST ISSUE:

NO.	DATE	DESCRIPTION

PROJECT
MAJOR CASE STUDY


DWG TITLE
FLOOR PLANS

SEAL & SIGNATURE	DATE: 2017 05 25
	PROJECT NO: 2017_WREN
	DRAWING BY: GASTON VERDUGO
	CHK BY:
	DWG NO: A-101
	CADD FILE NO:
	PAGE 3 OF 5


WREN LIBRARY

CAMBRIDGE COLLEGE

Student Name:
VERDUGO, GASTON
Brooklyn Office:
Department of Architectural Technology
186 Jay Street, Brooklyn New York

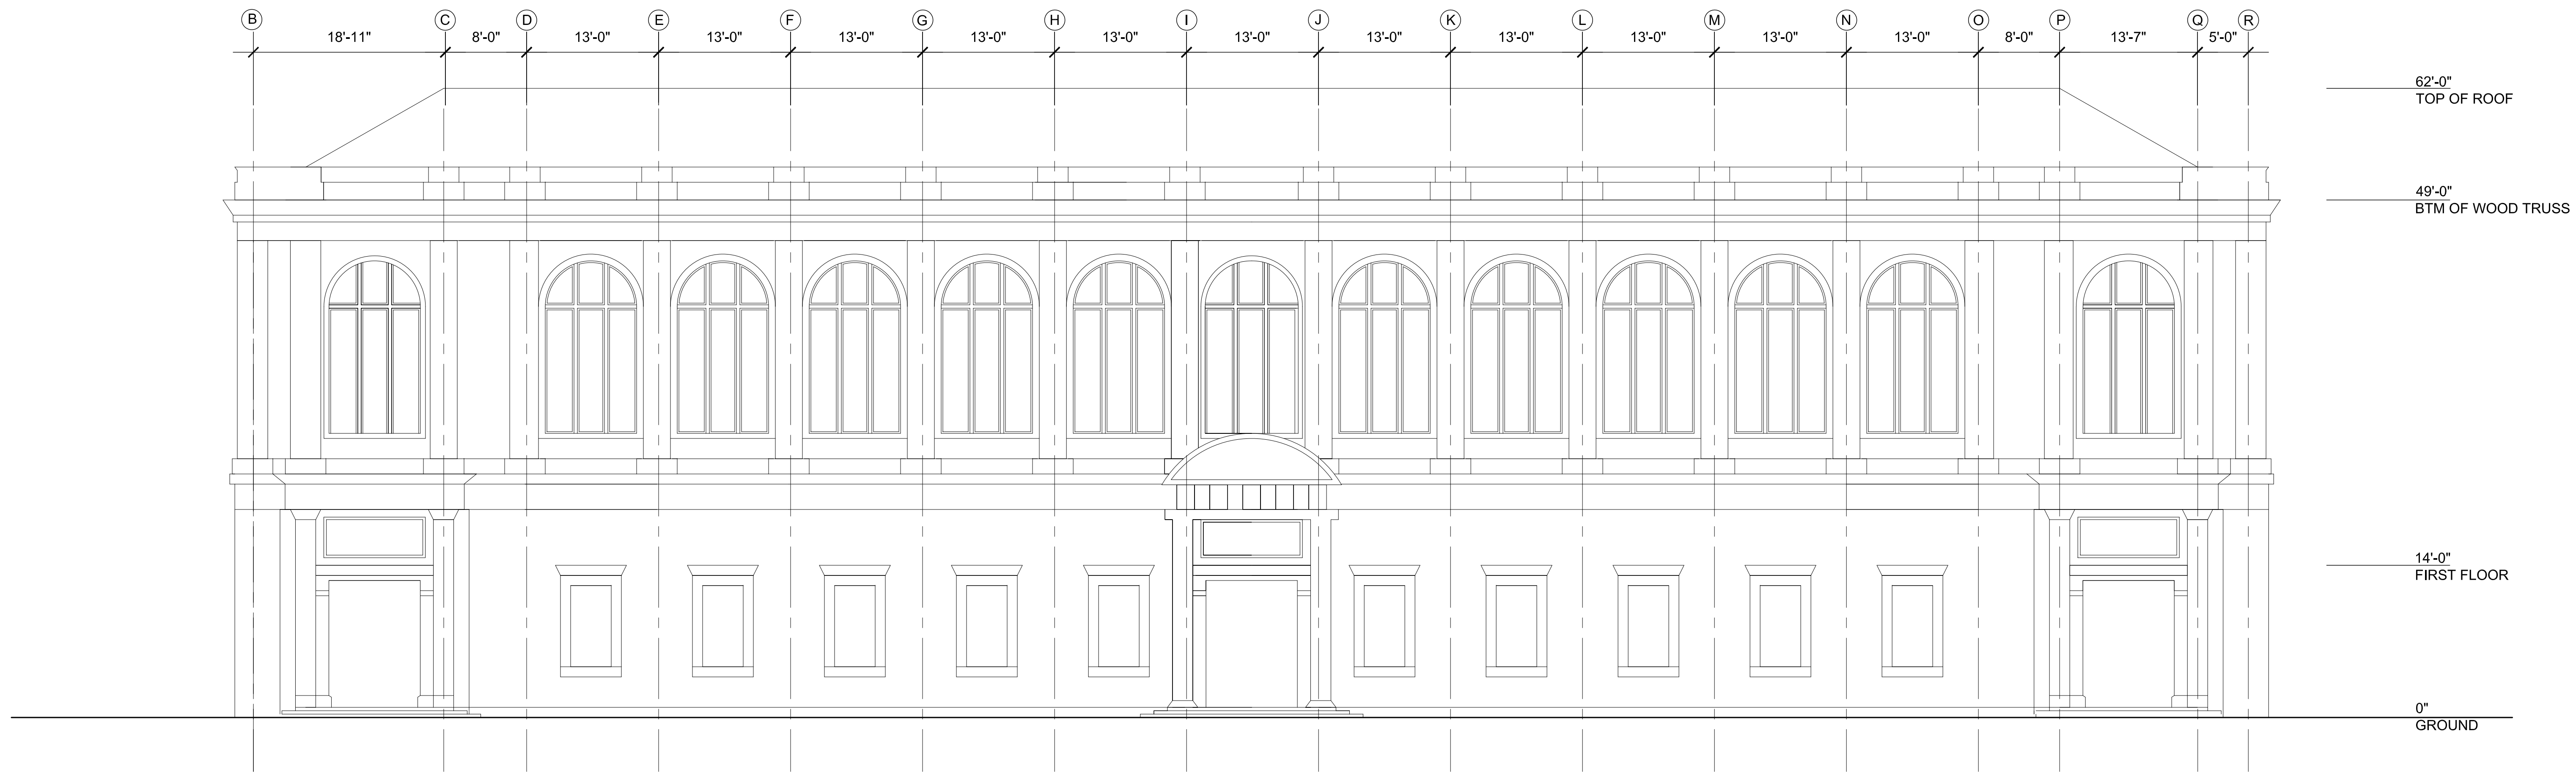

A ELEVATION
A201 SCALE: 1/8"=1'-0"

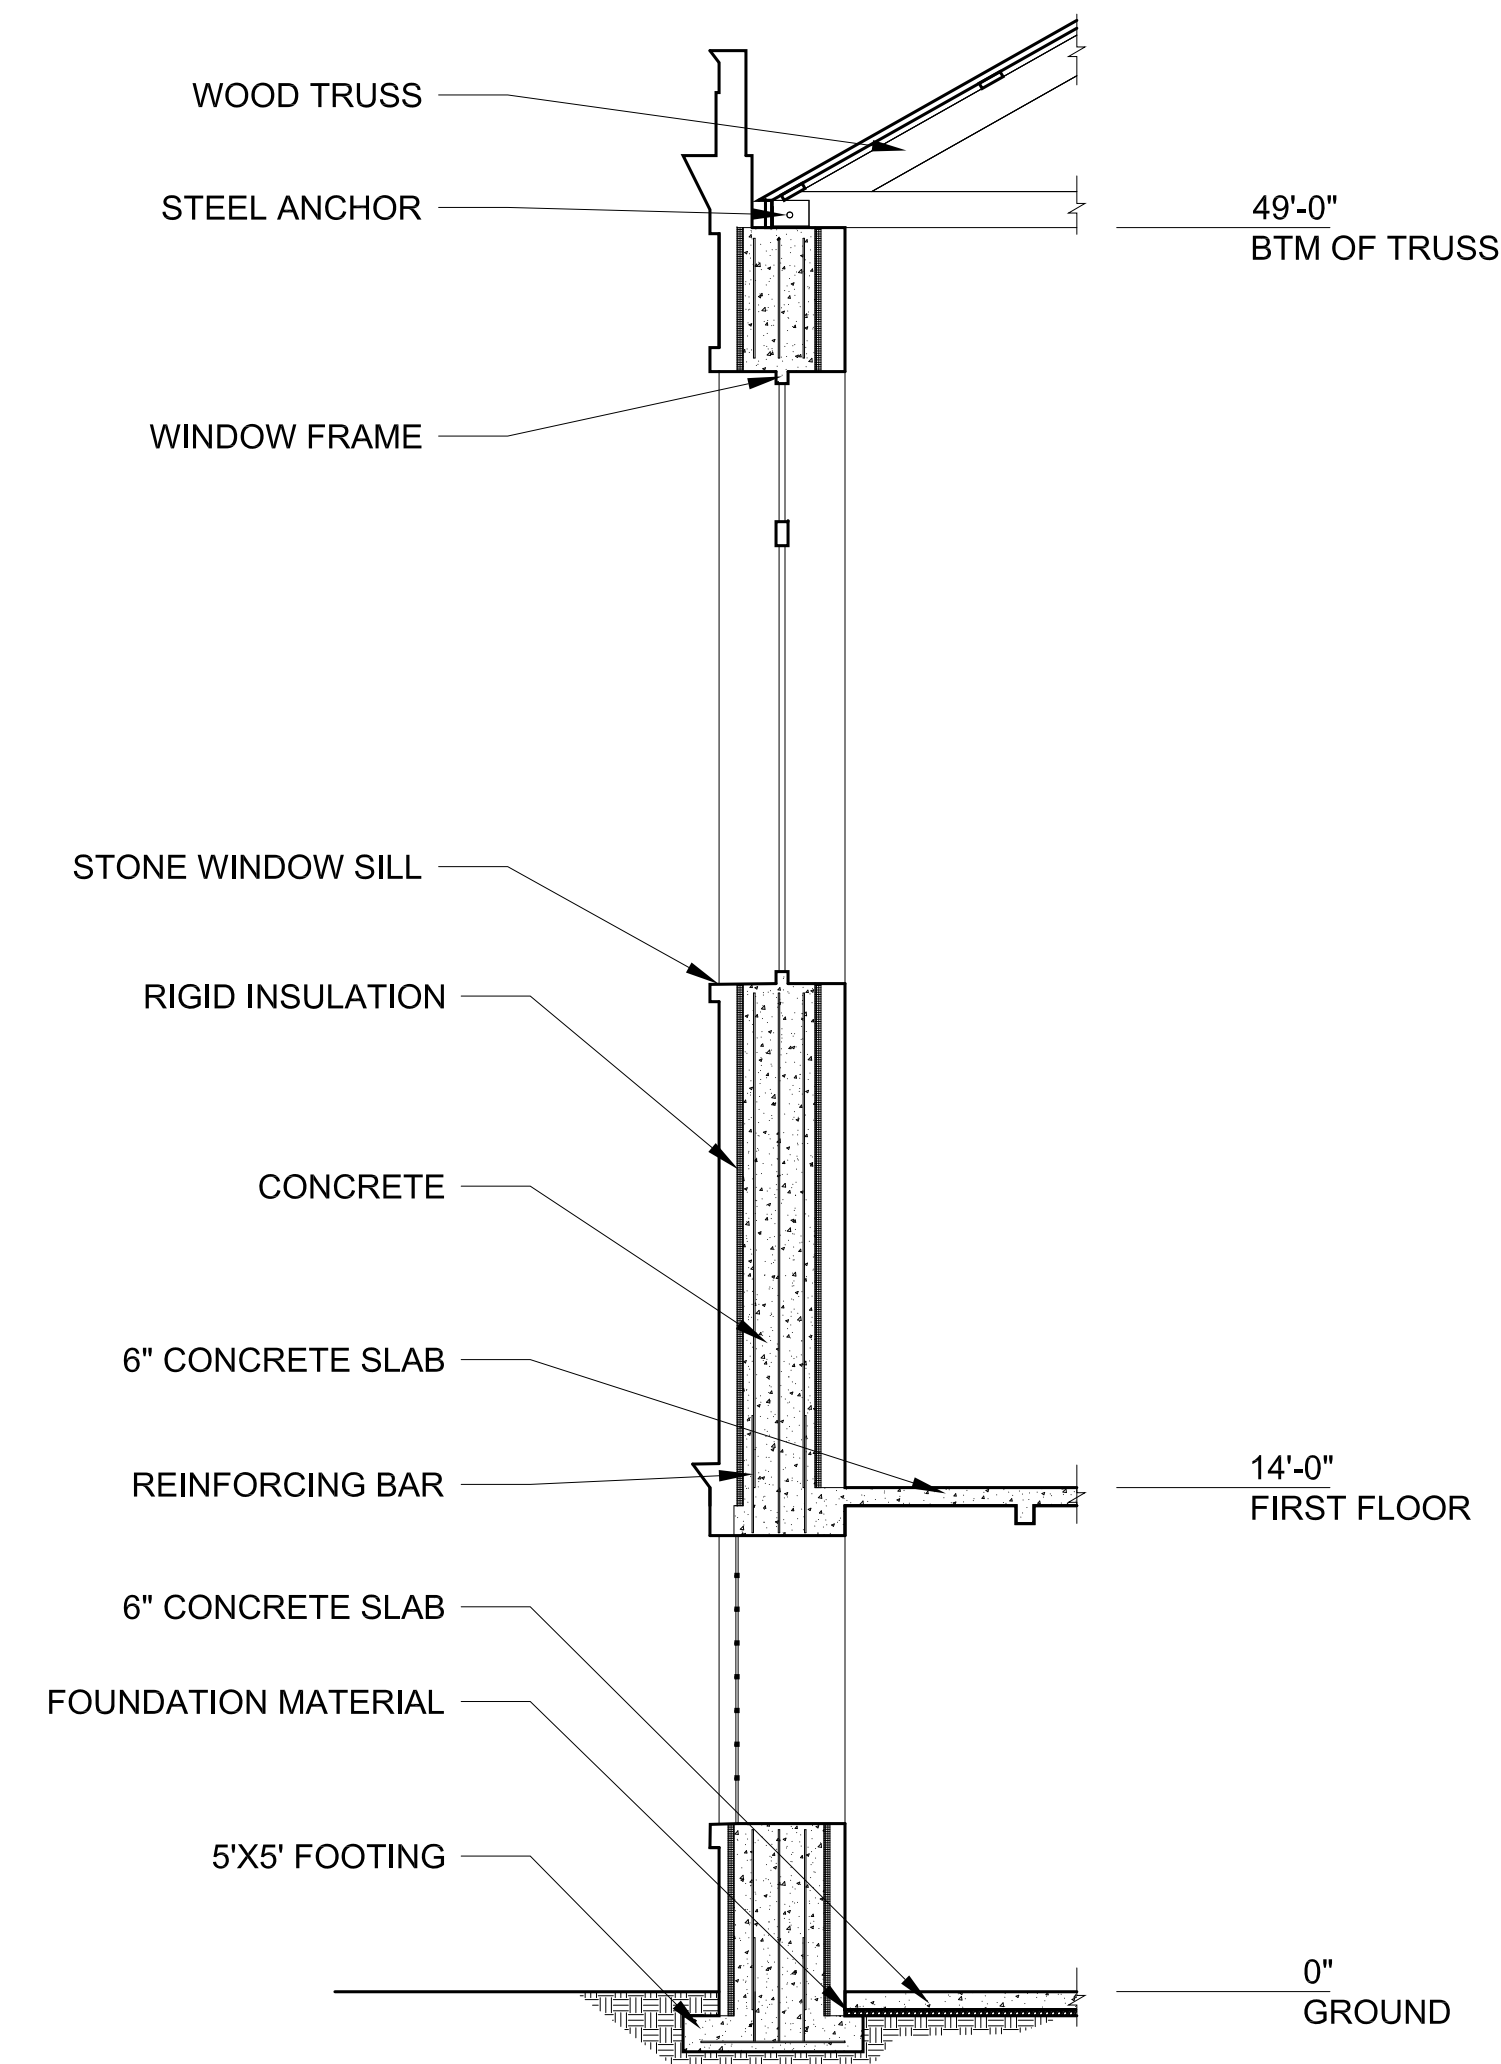

B WALL SECTION
A201 SCALE: 3/16"=1'-0"



C TYPICAL BAY
A201 SCALE: 3/16"=1'-0"

DATE OF FIRST ISSUE:

NO.	DATE	DESCRIPTION


PROJECT
MAJOR CASE STUDY

DWG TITLE


ELEVATION & WALL SECTION

SEAL & SIGNATURE	DATE	2017 05 25
	PROJECT NO.	2017_WREN
	DRAWING BY:	GASTON VERDUGO
	CHK BY:	
	DWG NO.	A-201
	CADD FILE NO.	
	PAGE	4 OF 5


Student Name:
VERDUGO, GASTON
Brooklyn Office:
Department of Architectural Technology
186 Jay Street, Brooklyn New York

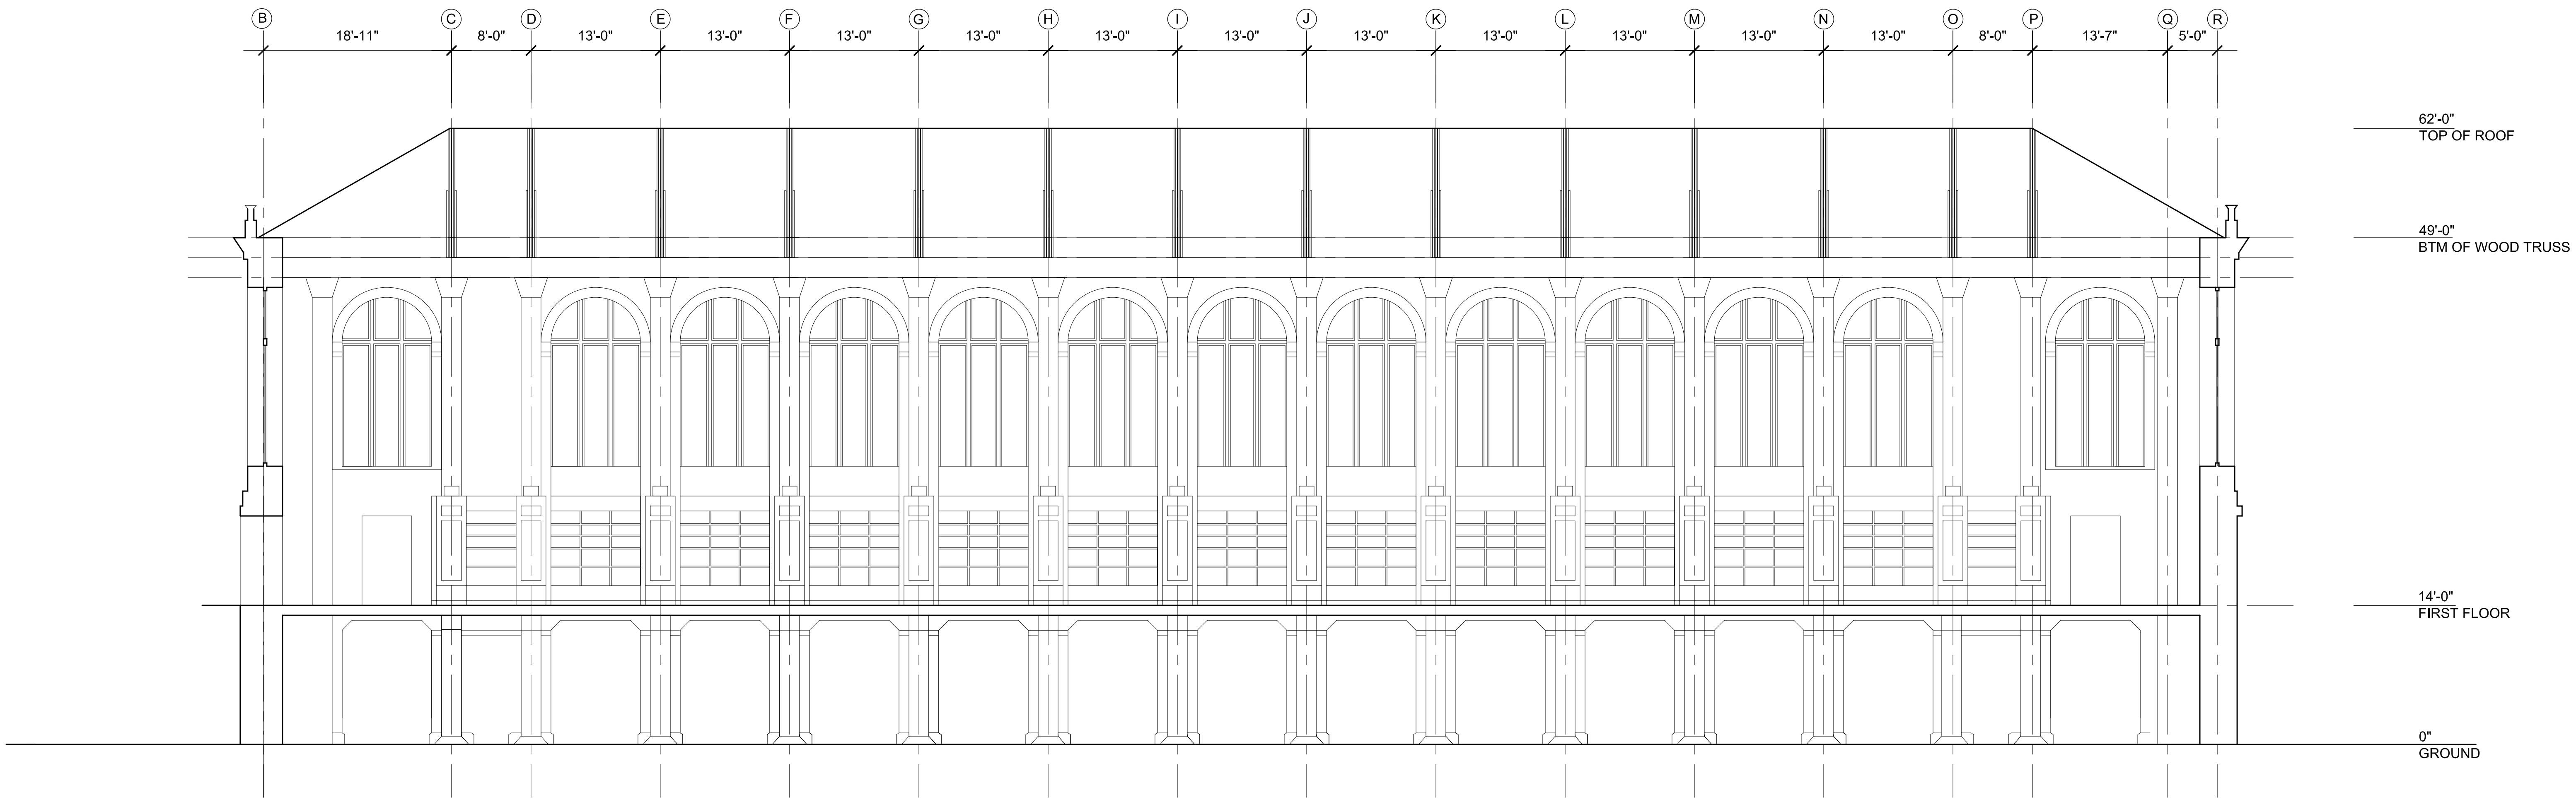

A ELEVATION
A201 SCALE: 1/8"=1'-0"

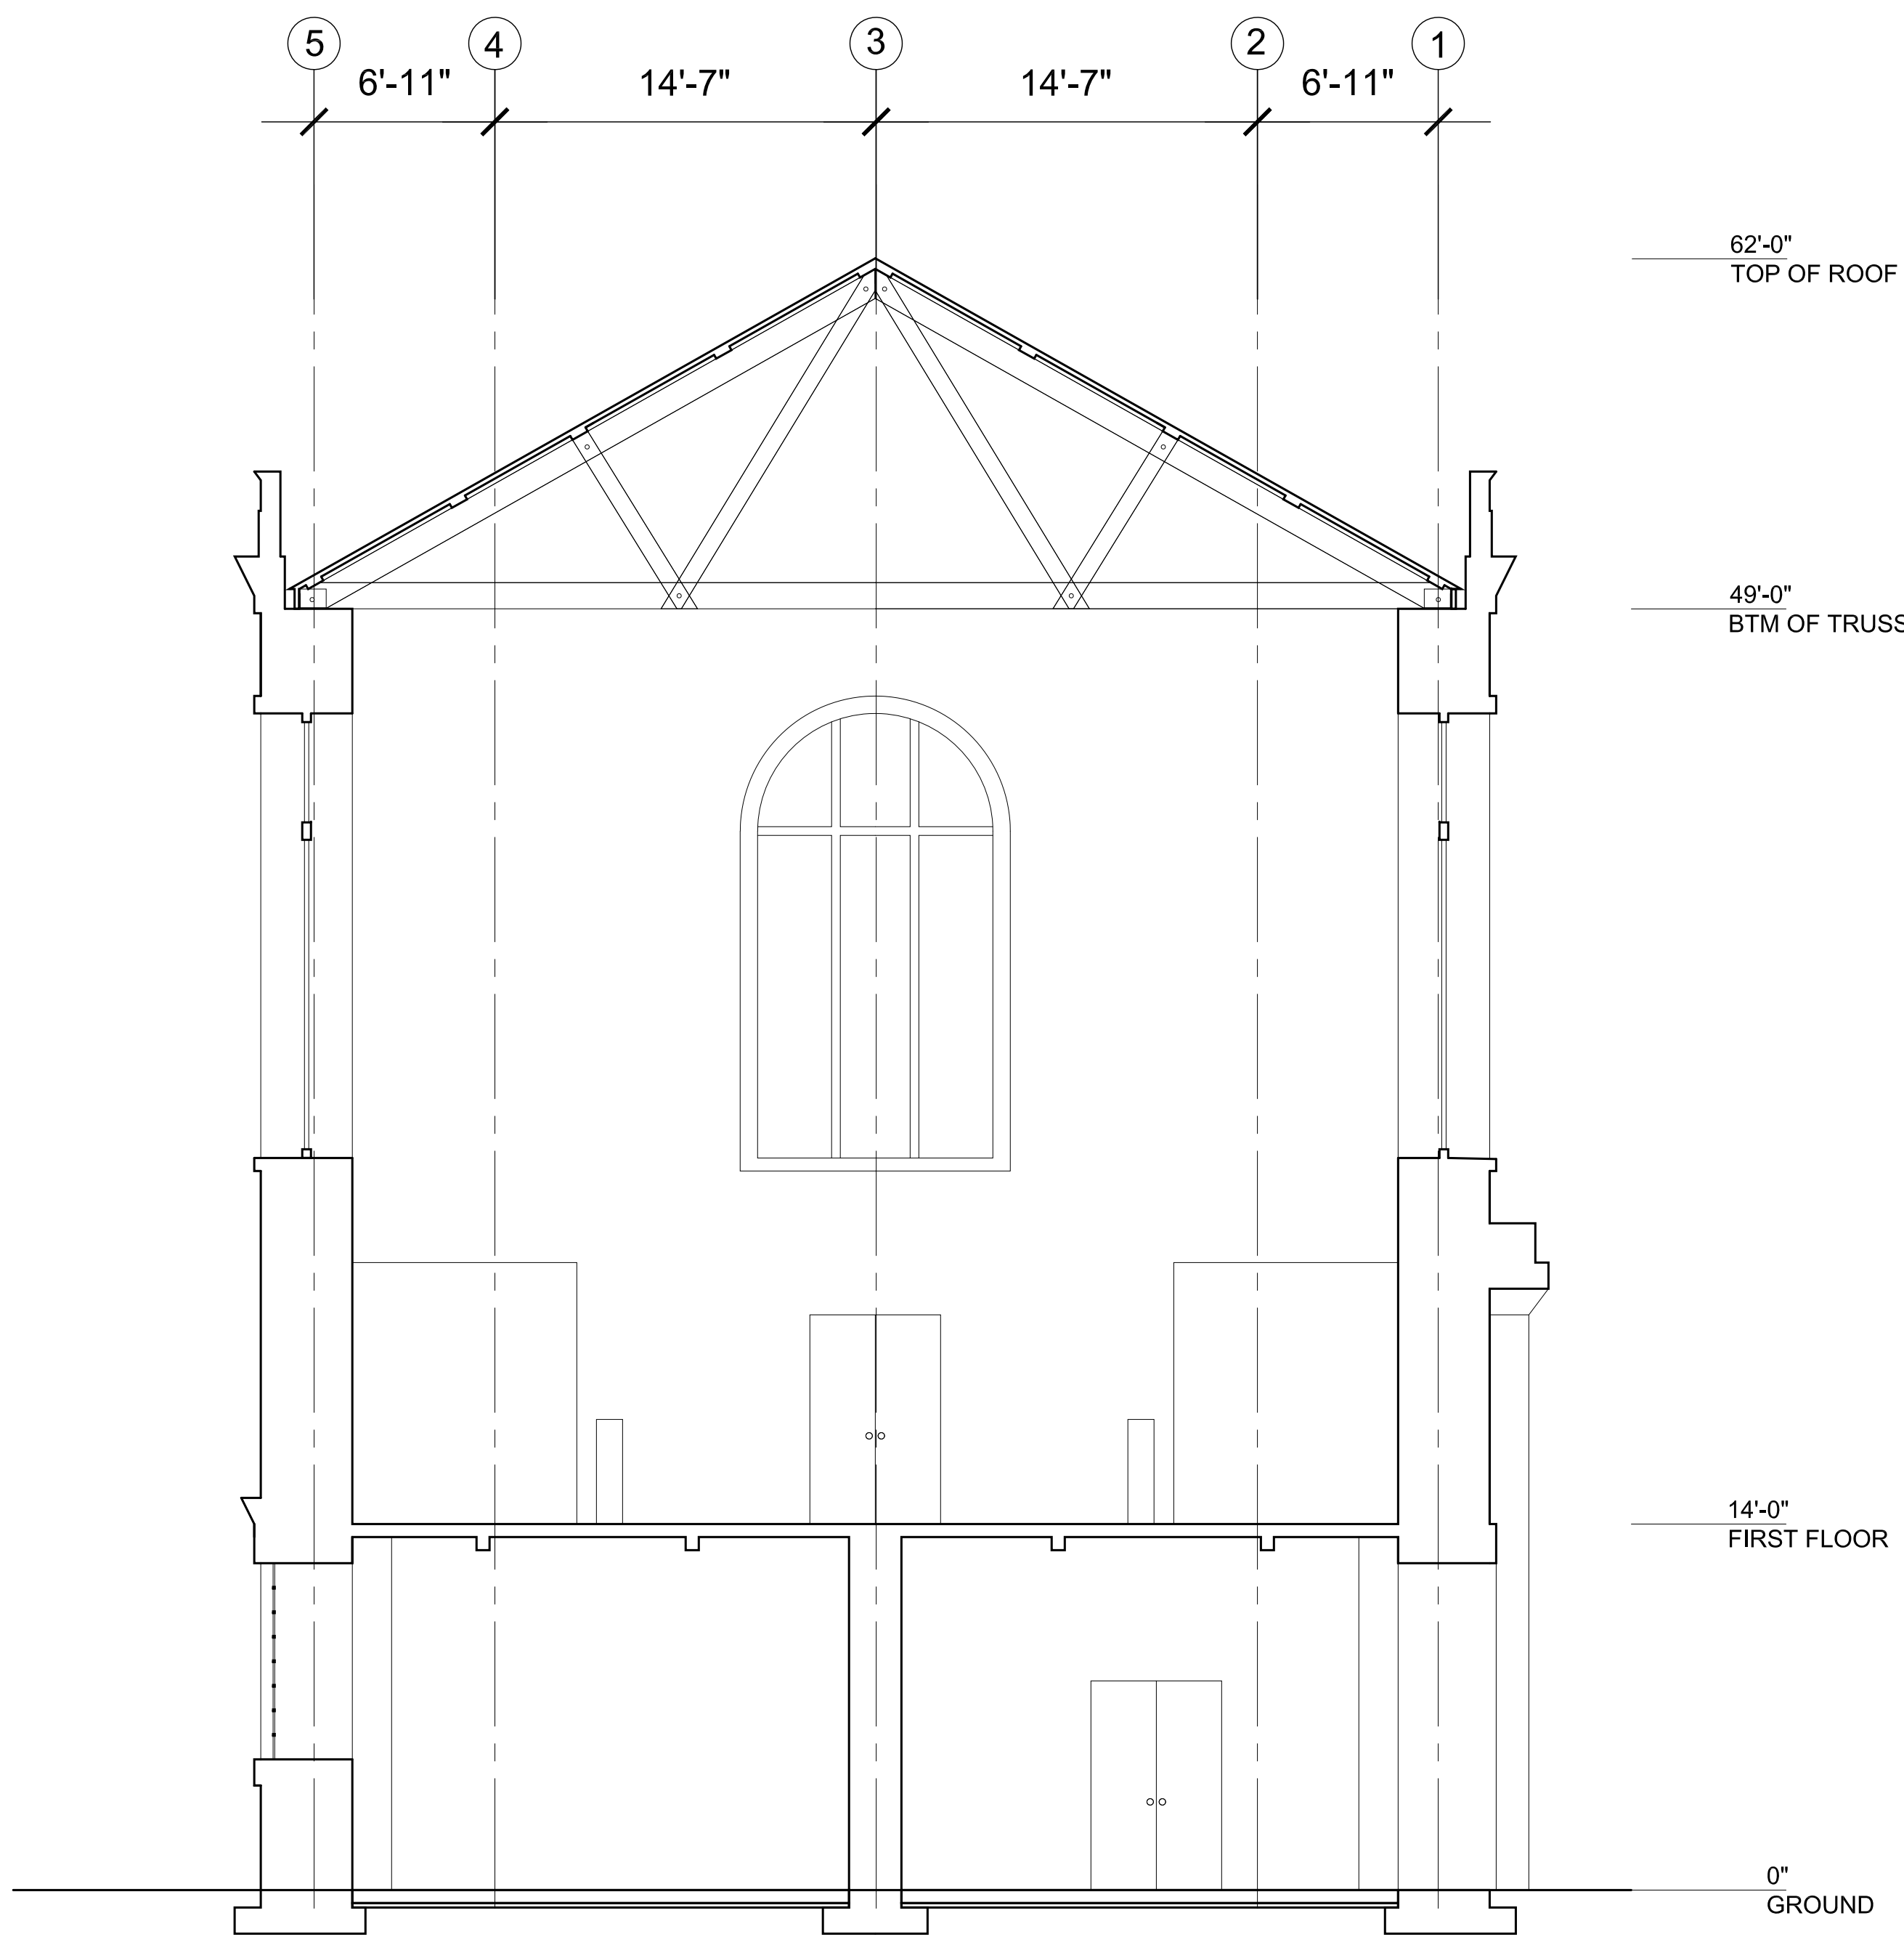

B WALL SECTION
A201 SCALE: 3/16"=1'-0"

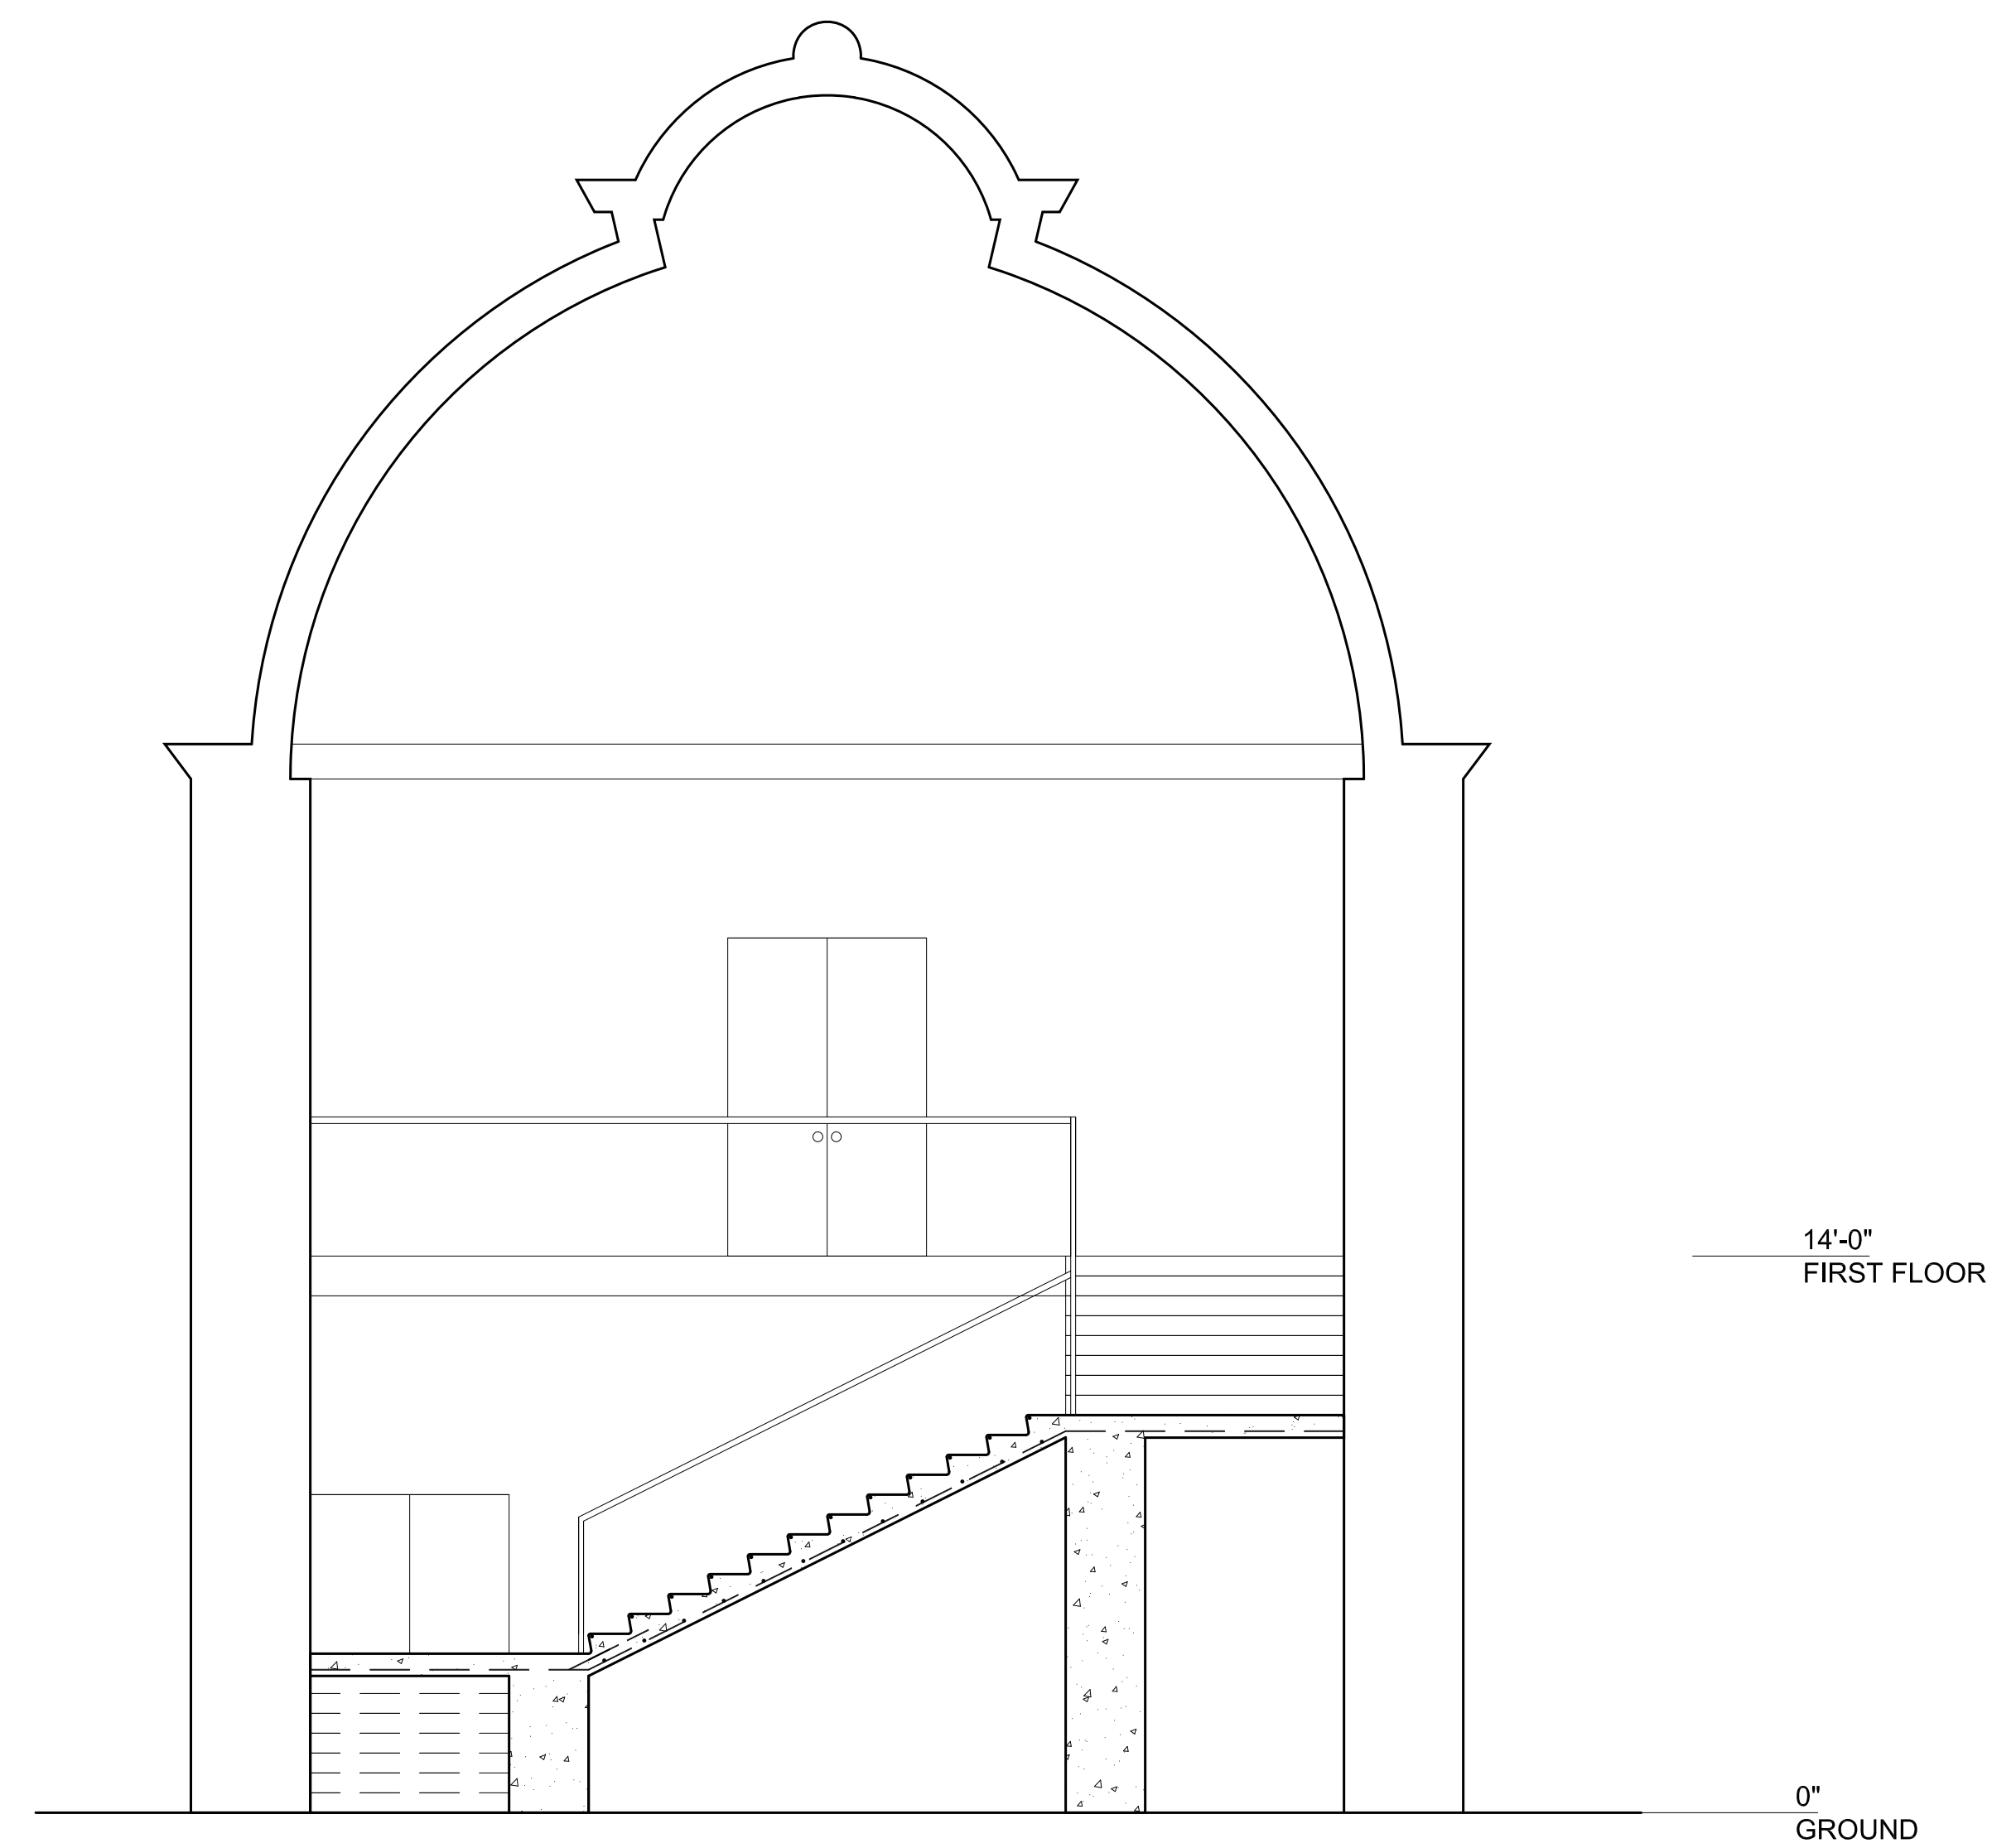

C TYPICAL BAY
A201 SCALE: 1/4"=1'-0"

STAIRS
HEIGHT= 14'-0"
28 RISE
27 RUN
 $THREAD+(2 \times RISE)=24 - 25$
 $12+6(2)=24$
6"-RISE
12"-RUN

DATE OF FIRST ISSUE:	

PROJECT
MAJOR CASE STUDY

DWG TITLE

SECTIONS

SEAL & SIGNATURE	DATE	2017 05 25
	PROJECT NO.	2017_WREN
	DRAWING BY:	GASTON VERDUGO
	CHK BY:	
	DWG NO.	A-301
	CADD FILE NO.	
	PAGE	5 OF 5





WREN LIBRARY RESEARCH PHOTOS

GASTON VERDUGO



www.alamy.com - A5FHE5

Late 17th Century
TRINITY COLLEGE
LIBRARY

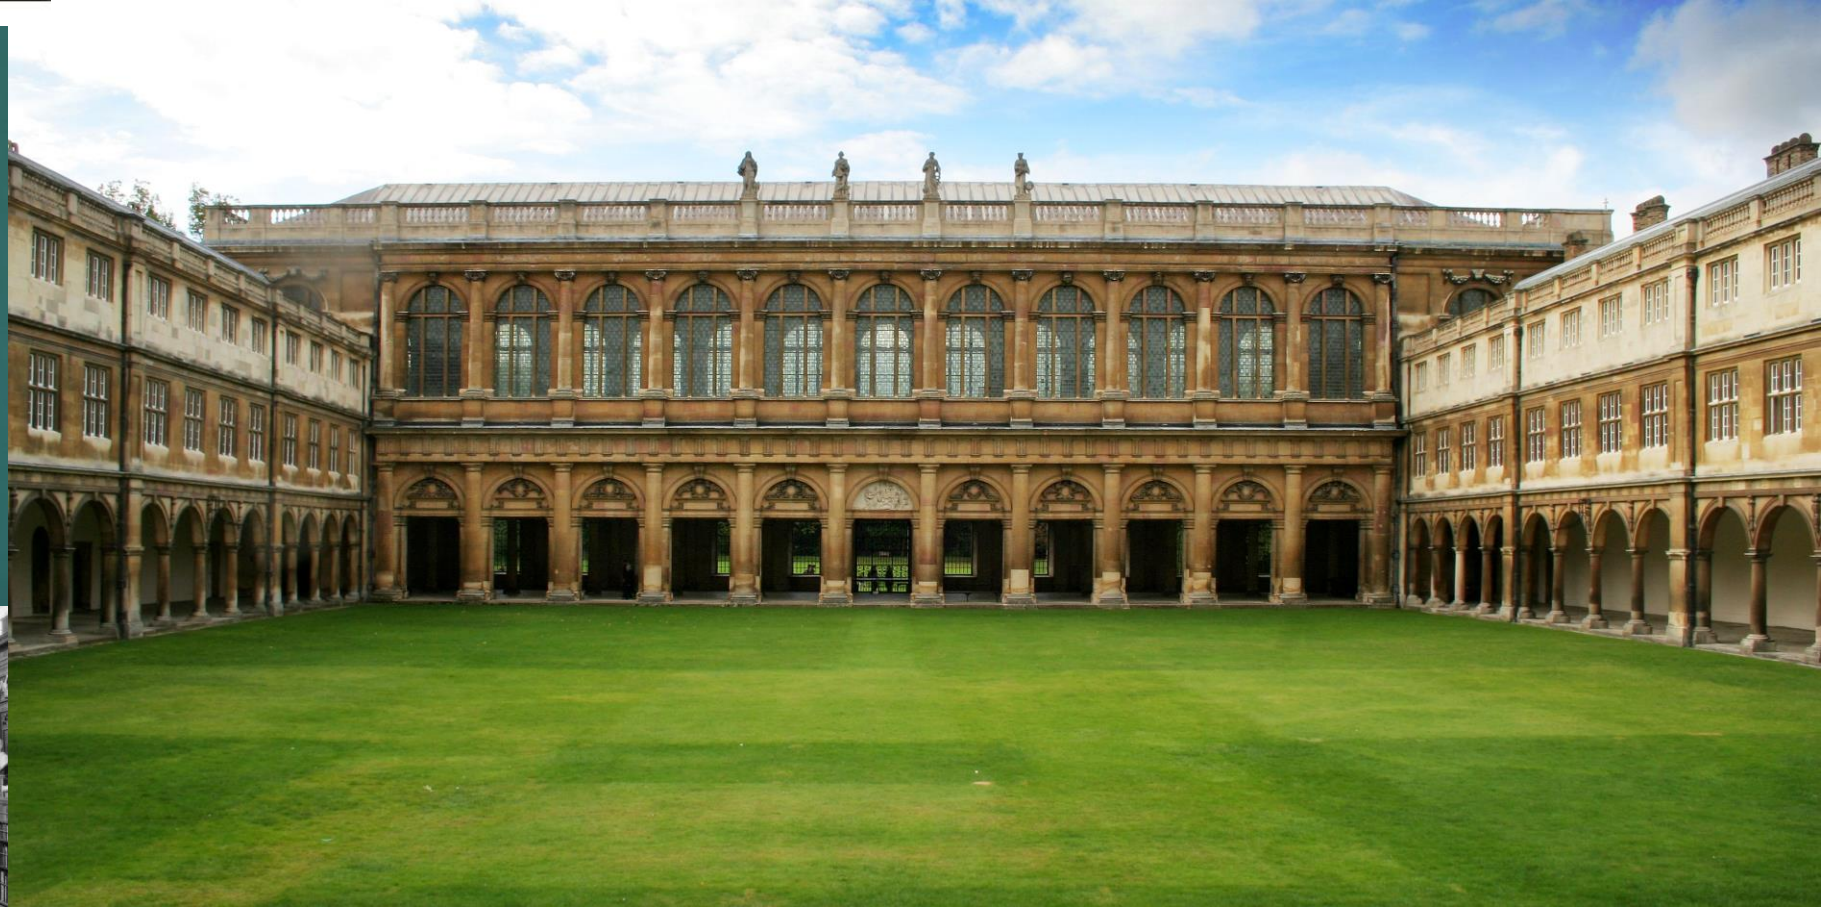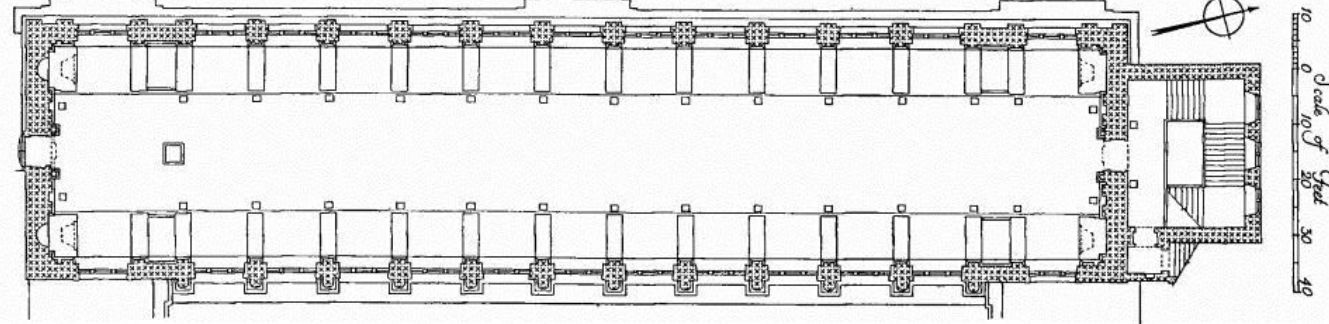

gettyimages
Central Photo



